


3 SCUPPER EXTENSION


2 SCUPPER DETAIL

1 LEADER BOX ELEVATION/SECTION

NOTE: PROVIDE CONCRETE SPLASHBLOCKS AT ALL DOWNSPOUTS

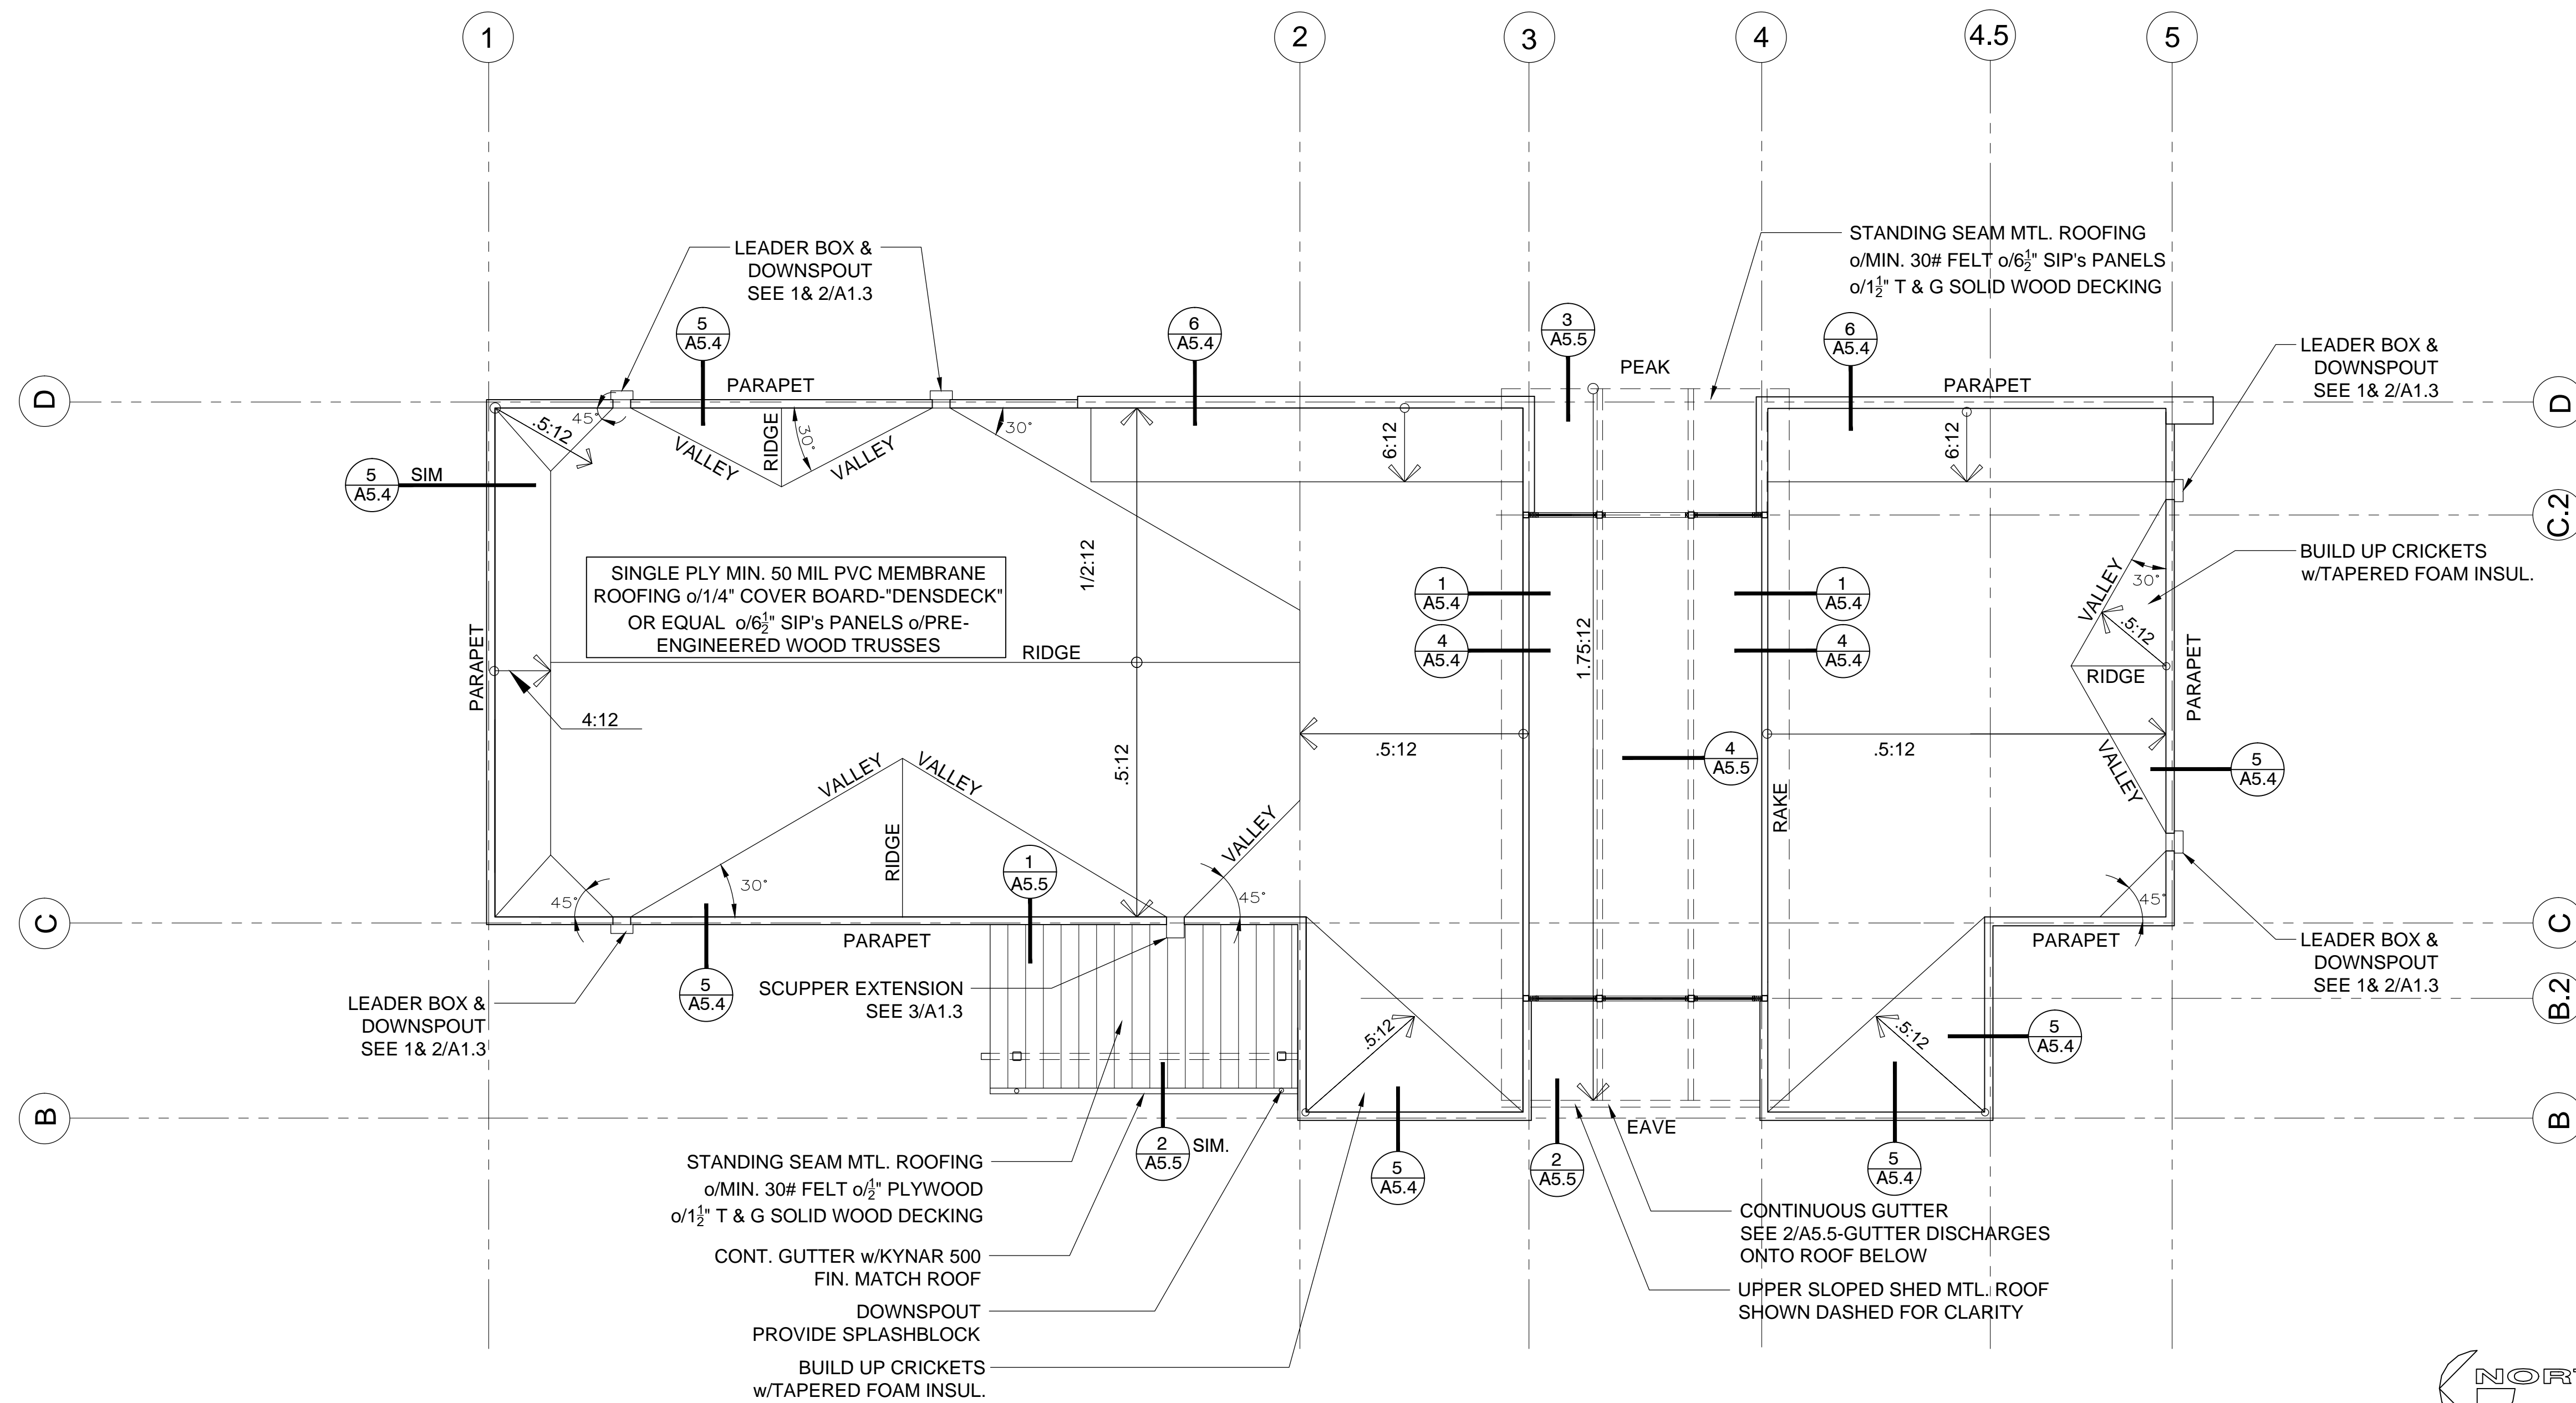

ROOF PLAN

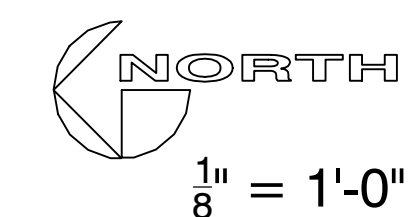

GEOTECHNICAL ENGINEER
MTA Engineers
 A Division of Material Testings of Arkansas
 P.O. Box 23715
 Little Rock, AR 72221
 Ph. 501.753.2326
 Fax 501.753.5747

REGISTERED ARCHITECTS
 ETC Engineers & Architects, Inc.
 No. C-462
 ARKANSAS

REGISTERED ARCHITECT
 GERALD W. WATSON
 License Number 4844
 STATE OF ARKANSAS
 11.08.2016

ETC ENGINEERS & ARCHITECTS, INC.
 Environmental, Technical Consultants, Inc.
 ENGINEERING & ARCHITECTURAL CONSULTANTS, CONSTRUCTION MANAGERS
 BUILDING A BETTER WORLD
 1518 S. Broadway, Little Rock, AR 72202 • Phone: (501) 571-1700 • FAX: (501) 571-1377

**FORREST CITY
 NEW CITY HALL**

ISSUE / DATE	DESCRIPTION

DATE DESCRIPTION
 PROJECT NO. 163902CFC
 PROJECT PHASE
 CONSTRUCTION DOCUMENTS
 DRAWN BY: GLA CHECKED BY: GLA

ROOF PLAN
 NOVEMBER 8, 2016

A1.3