



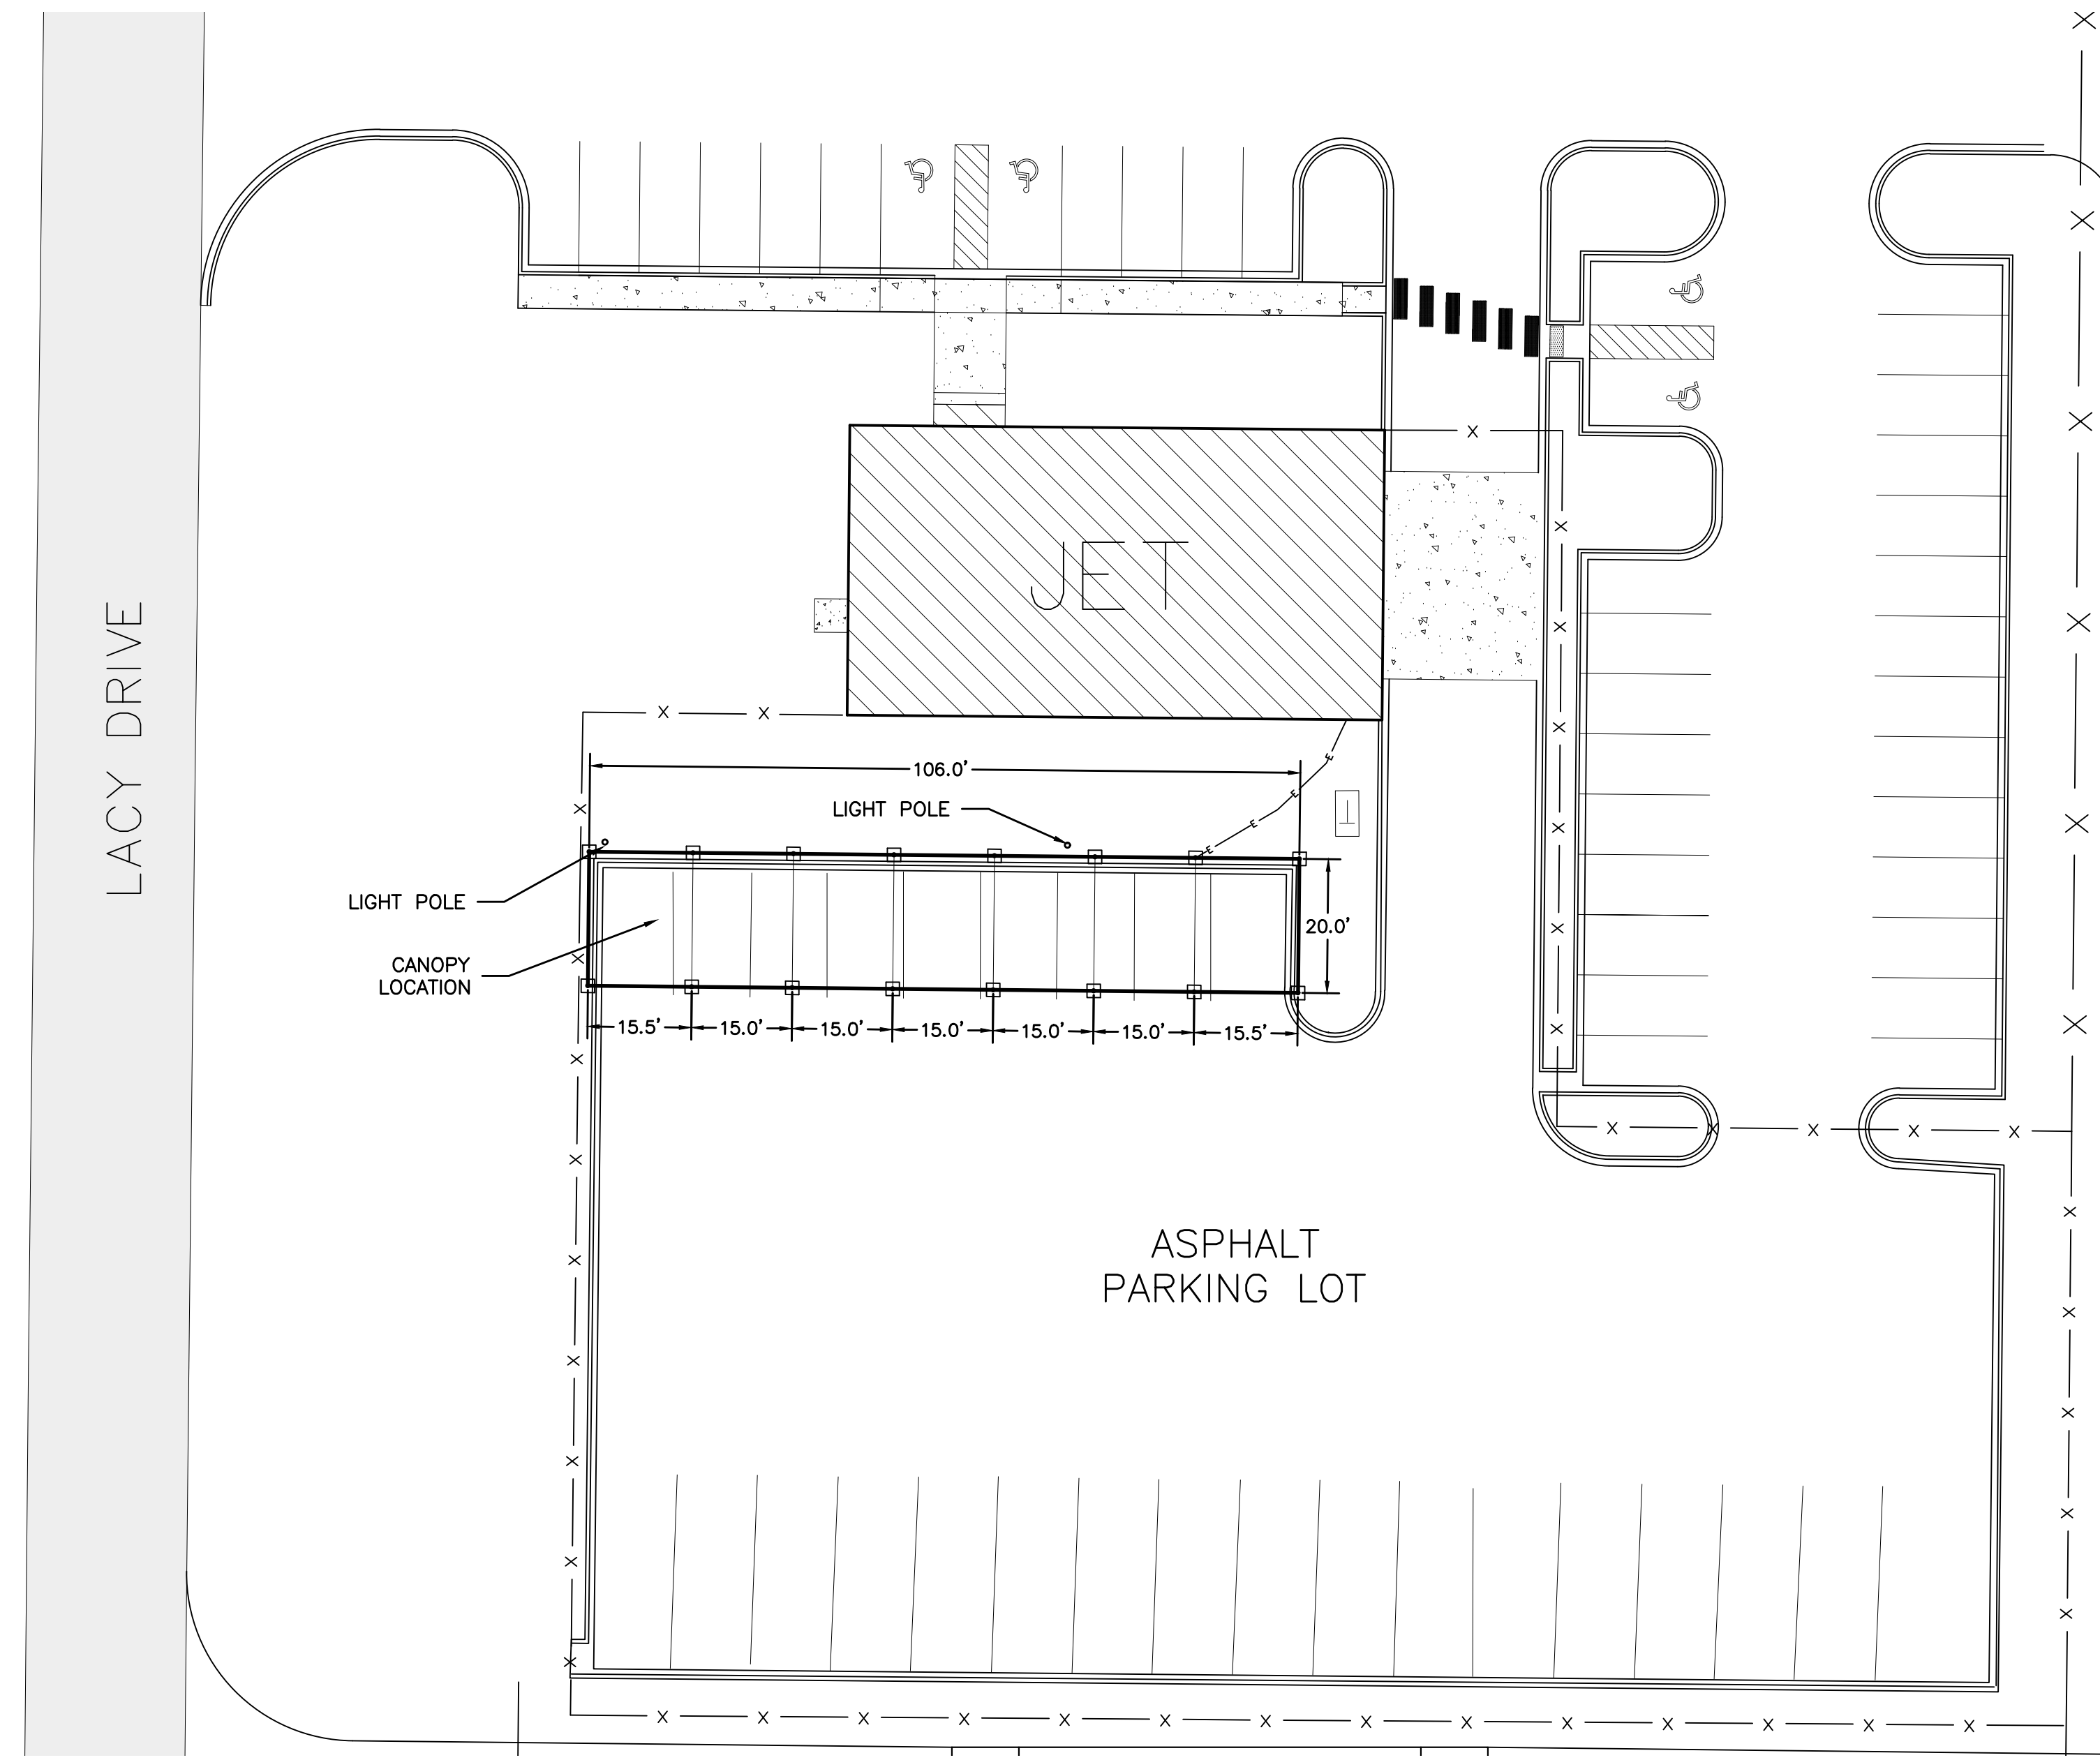


① SITE PLAN
1" = 20'

CONTRACTOR RESPONSIBLE
FOR STRUCTURAL DESIGN
FOR THE CANOPY AND
FOUNDATION
CANOPY DESIGN
PLANS

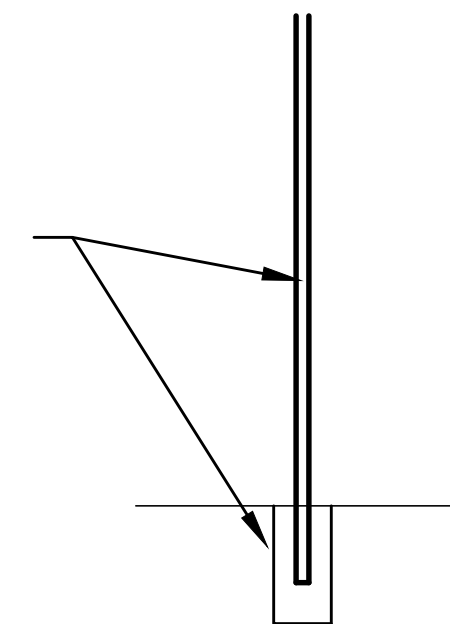


④ SIDE VIEW
1" = 5'

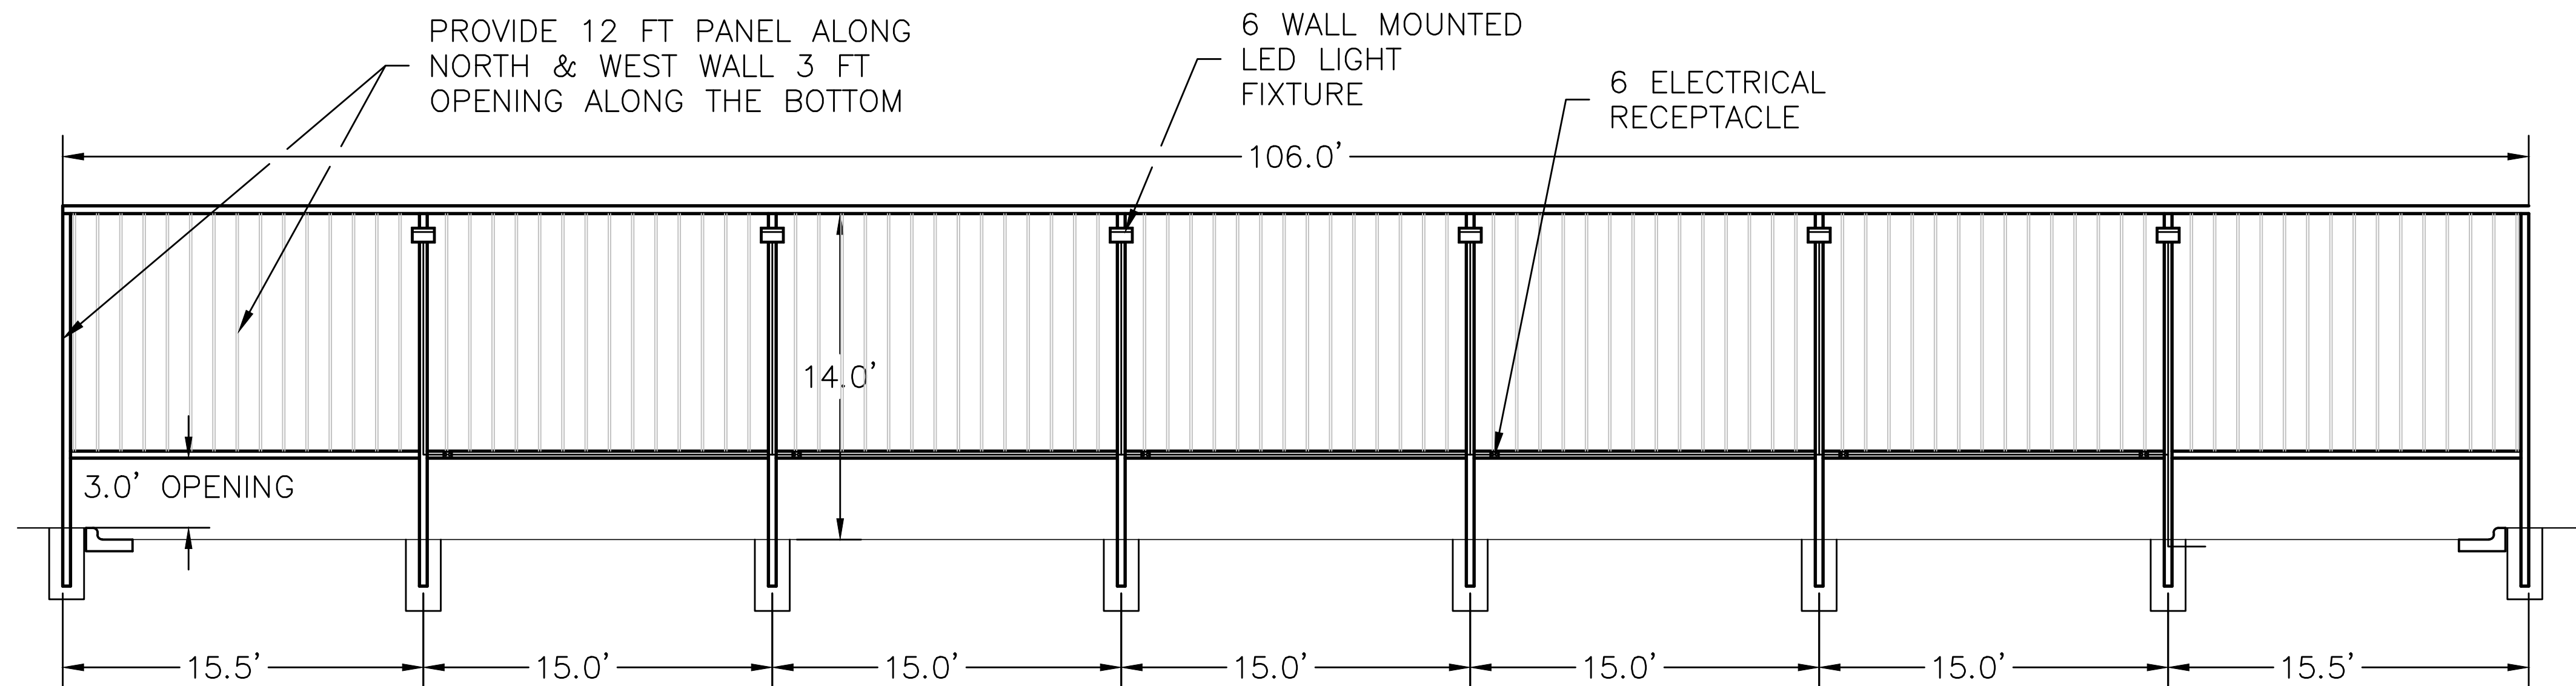


② FRONT VIEW
1" = 5'

PROVIDE 12 FT
PANEL ALONG
NORTH & WEST
WALL 3 FT
OPENING
ALONG
THE BOTTOM

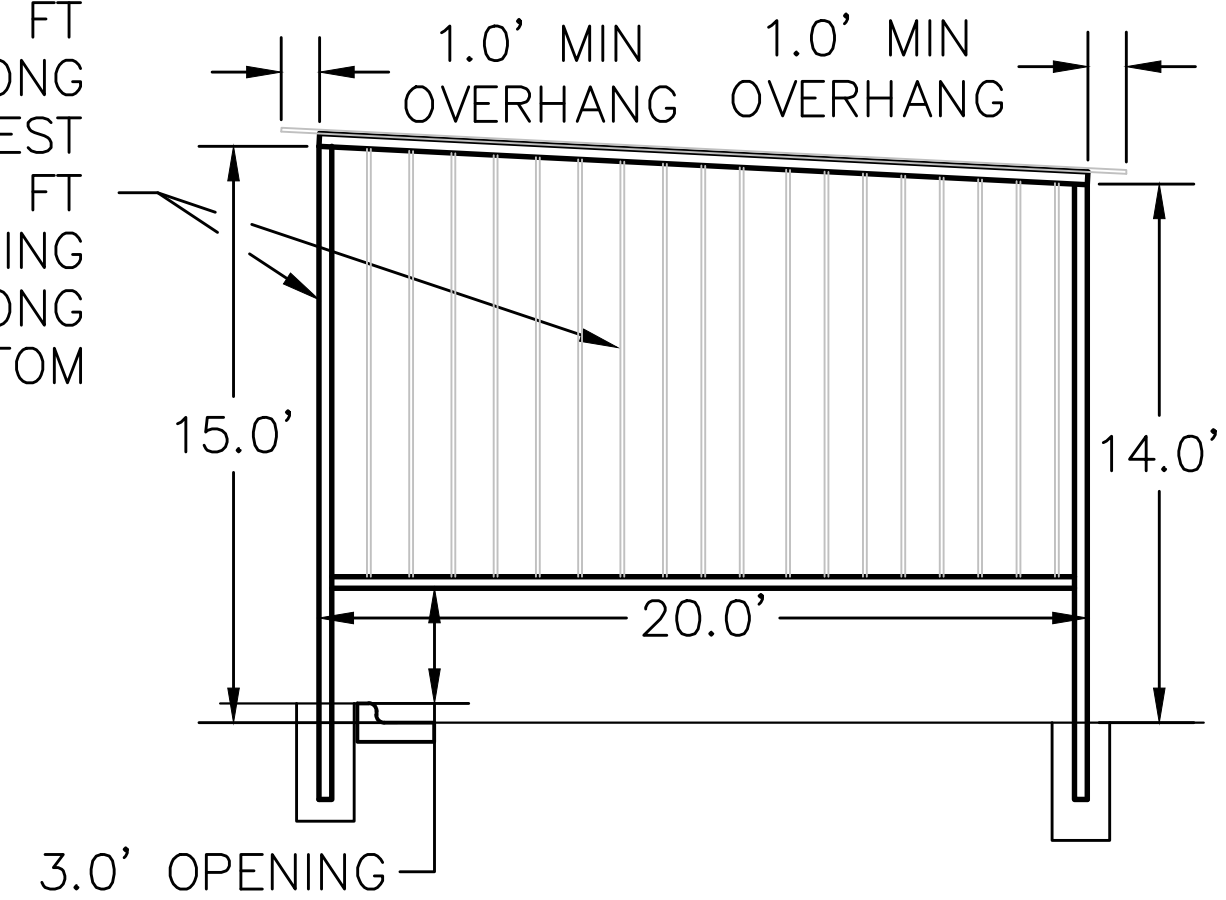

③ SIDE VIEW
1" = 5'

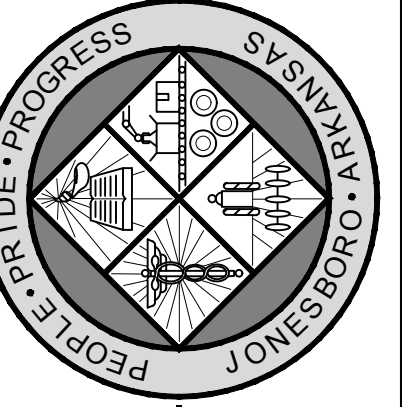

Engineering Department
Phone: (870) 932-2438
Fax: (870) 933-4664
Email: cengineer@jonesboro.org

City of
Jonesboro
ARKANSAS

JET CANOPY



REVISIONS

DATE	BY	DESCRIPTION

DRAWING INFO.

DRAWN BY:	MEMorris
DATE:	12/12/2016
SCALE:	1" = 20'
JOB NO.:	CDJ 016-033
CAD NO.:	CDJ 016-033

SITE
PLAN

SHEET NUMBER:

1 of **1**