

KEYNOTES

- 4.2 BRICK VENEER

5.1 EXPOSED STRUCTURAL STEEL PAINT PER SPECIFICATIONS

6.1 2x6 FRAMING @ 16" O.C. PER S.D.

6.2 PRE-ENGINEERED WOOD ROOF TRUSSES PER S.D.

6.3 2x6 T & G SOLID WOOD DECKING PER S.D. w/FACTORY APPLIED STAIN

7.1 METAL WALL PANELS SHALL BE MIN. 24 GA. GALV. STEEL w/KYNAR 500 FINISH COAT. PANELS SHALL BE SYMMETRICAL RIB, EXPOSED FASTENER

7.2 'TYVEK' OR EQUAL BUILDING WRAP AS SPEC.

7.3 2" SPRAY APPLIED CLOSED CELL POLYURETHANE INSULATION-APPLY TO INTERIOR FACE OF PLYWOOD SHEATH.

7.4 MIN. 50 MIL SINGLE PLY PVC MEMBRANE ROOFING $\phi/4$ " COVER BD. $\phi/6\frac{1}{2}$ " SIP's PANELS ϕ /PRE-ENGINEERED WOOD ROOF TRUSSES PER STRUC. DWGS.

7.5 STANDING SEAM MTL. ROOF SYSTEM $\phi/6\frac{1}{2}$ " SIP's PANELS $\phi/1\frac{1}{2}$ " T&G SOLID WOOD DECKING ϕ /STL. HSS BEAMS
- 7.6 METAL CAP FLASHING AT PARAPETS, AND ALL ROOF TO WALL FLASHINGS, LEADER BOXES, DOWNSPOUTS, FASCIA TRIM AND ETC. SHALL BE MIN. 24 GA. GALV. STEEL w/ KYNAR 500 FINISH

8.4 KAWNEER TRIFAB 451T (OR EQUAL) (CENTER) SCREW SPLINE ASSEMBLY OUTSIDE GLAZED ALUM. FRAMING SYSTEM w/ 2"x4 $\frac{1}{2}$ " FRAMING MEMBERS DESIGNED FOR CENTER GLAZING APPLICATIONS w/1" INSULATED GLASS UNITS. FINISH OF ALUMINUM SHALL BE CLEAR ANODIZED.


8.8 INSULATED GLASS UNITS SHALL CONSIST OF: OUTER LITE- PPG SOLARGRAY, $\frac{1}{8}$ " AIRSPACE, INNER LITE-PPG SOLARBAN ON CLEAR (OR EQUAL) ALL GLASS SHALL BE TEMPERED WHERE REQUIRED BY CODE

8.9 "KAWNEER" 350 MED. STILE EXTERIOR ALUM./GLASS DOOR OR EQUAL w/EXIT DEVICE, CYLINDER LOCK & PULLS


9.2 $\frac{5}{8}$ " GYPSUM BOARD WITH LIGHT TEXTURE FINISH - PAINT

9.3 ACT SYSTEM - 'ARMSTRONG' BRIGHTON SERIES OR EQUAL

9.4 OWENS CORNING 2 $\frac{1}{2}$ " SOUND ATTENUATION BATT INSULATION-TYP. AT ALL INTERIOR WALLS AND AT THE CEILING LINE ALONG BOTH SIDES OF THE CORRIDOR - INSTALL A 16" WIDE CONTINUOUS STRIP LAID HORIZONTALLY ALONG THE TOP OF THE WALL

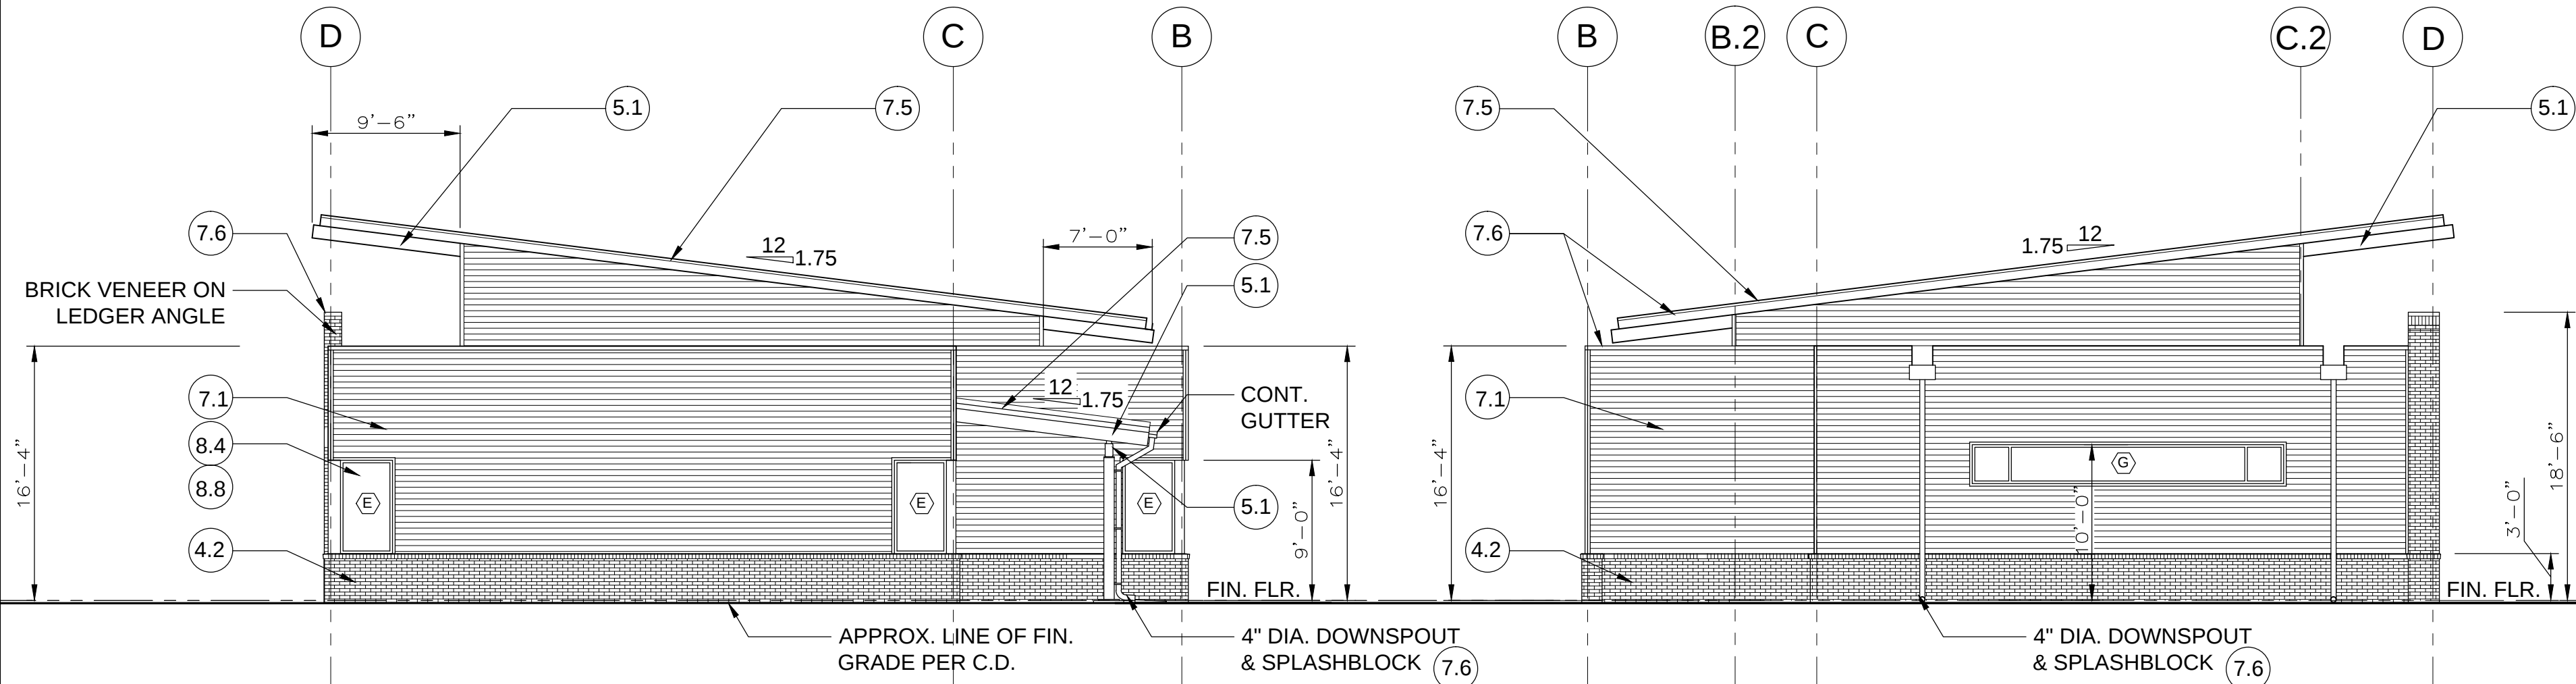

4 KEYNOTES

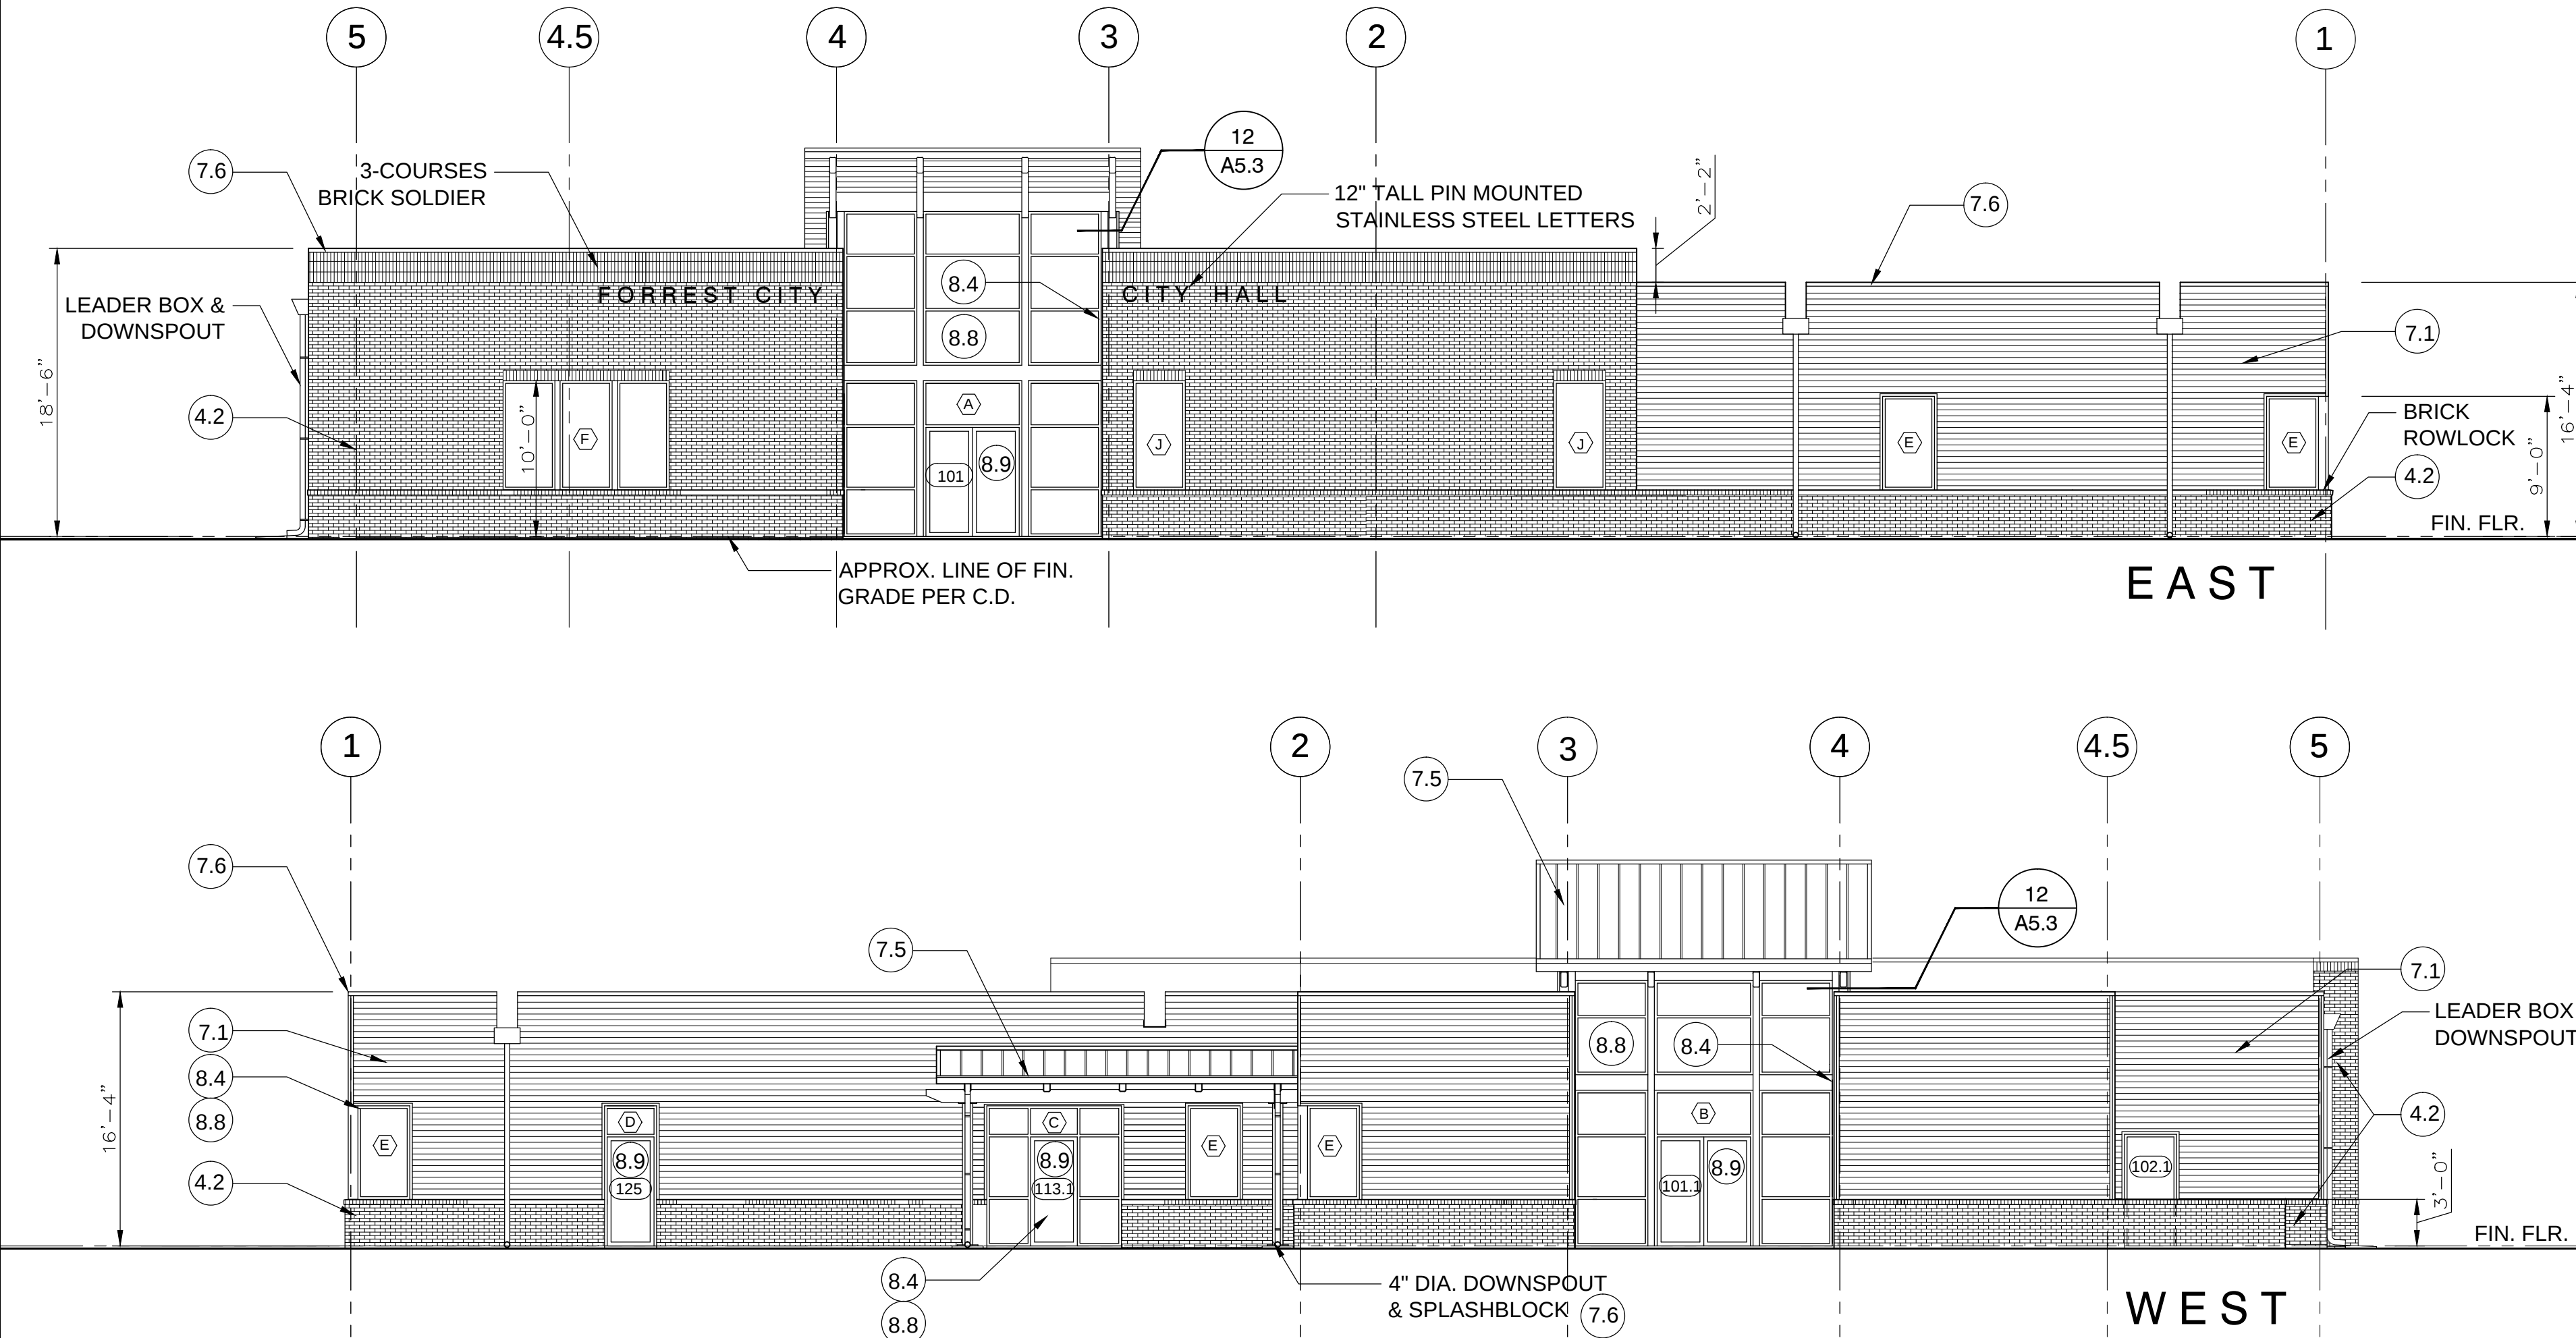

GEOTECHNICAL ENGINEER
MTA Engineers
A Division of Material Testing of Arkansas
P.O. Box 23715
Little Rock, AR 72221
Ph. 501.753.2626
Fax 501.753.5747



ETC ENGINEERS & ARCHITECTS, INC.
11008 Broadway, Little Rock, AR 72202 Phone (501) 375-1798 FAX (501) 375-1277
ENGINEERING & ARCHITECTURAL CONSULTANTS CONSTRUCTION MANAGERS
BUILDING A BETTER WORLD

FORREST CITY
NEW CITY HALL
FORREST CITY, AR

ISSUE / DATE	
2	12-2-2016
DATE DESCRIPTION	
PROJECT NO.	163902CFC
PROJECT PHASE	
CONSTRUCTION DOCUMENTS	
DRAWN BY:	CHECKED BY: GLA

EXTERIOR ELEVATIONS
NOVEMBER 8, 2016

A2.1

KEYNOTES

- 4.2 BRICK VENEER

5.1 EXPOSED STRUCTURAL STEEL
PAINT PER SPECIFICATIONS

6.1 2x6 FRAMING @ 16" O.C. PER S.D.

6.2 PRE-ENGINEERED WOOD ROOF TRUSSES
PER S.D.

6.3 2x6 T & G SOLID WOOD DECKING PER S.D.
w/FACTORY APPLIED STAIN

7.1 METAL WALL PANELS SHALL BE MIN. 24
GA. GALV. STEEL w/KYNAR 500
FINISH COAT. PANELS SHALL BE
SYMMETRICAL RIB, EXPOSED FASTENER

7.2 'TYVEK' OR EQUAL BUILDING WRAP
AS SPEC.

7.3 2" SPRAY APPLIED CLOSED CELL
POLYURETHANE INSULATION-APPLY
TO INTERIOR FACE OF PLYWOOD SHEATH.

7.4 MIN. 50 MIL SINGLE PLY PVC MEMBRANE
ROOFING o/¼" COVER BD. o/6½" SIP'S PANELS
o/PRE-ENGINEERED WOOD ROOF TRUSSES
PER STRUC. DWGS.

7.5 STANDING SEAM MTL. ROOF SYSTEM
o/6½" SIP'S PANELS o/1½" T&G SOLID
WOOD DECKING o/STL. HSS BEAMS
- 7.6 METAL CAP FLASHING AT PARAPETS,
AND ALL ROOF TO WALL FLASHINGS,
LEADER BOXES, DOWNSPOUTS, FASCIA
TRIM AND ETC. SHALL BE MIN. 24 GA.
GALV. STEEL w/ KYNAR 500 FINISH

8.4 KAWNEER TRIFAB 451T (OR EQUAL)
(CENTER) SCREW SPLINE ASSEMBLY
OUTSIDE GLAZED ALUM. FRAMING SYSTEM
w/ 2"x4 ½" FRAMING MEMBERS DESIGNED
FOR CENTER GLAZING APPLICATIONS
w/1" INSULATED GLASS UNITS. FINISH OF
ALUMINUM SHALL BE CLEAR ANODIZED.


8.8 INSULATED GLASS UNITS SHALL CONSIST
OF: OUTER LITE- PPG SOLARGRAY,
½" AIRSPACE, INNER LITE-PPG SOLARBAN
ON CLEAR (OR EQUAL) ALL GLASS SHALL
BE TEMPERED WHERE REQUIRED BY CODE

8.9 "KAWNEER" 350 - MED. STILE
EXTERIOR ALUM./GLASS DOOR OR EQUAL
w/EXIT DEVICE, CYLINDER LOCK & PULLS


9.2 5/8" GYPSUM BOARD WITH LIGHT TEXTURE
FINISH - PAINT

9.3 ACT SYSTEM - 'ARMSTRONG' BRIGHTON SERIES
OR EQUAL


9.4 OWENS CORNING 2½" SOUND ATTENUATION
BATT INSULATION-TYP. AT ALL INTERIOR WALLS
AND AT THE CEILING LINE ALONG BOTH SIDES OF
THE CORRIDOR - INSTALL A 16" WIDE CONTINUOUS
STRIP LAID HORIZONTALLY ALONG THE TOP OF
THE WALL

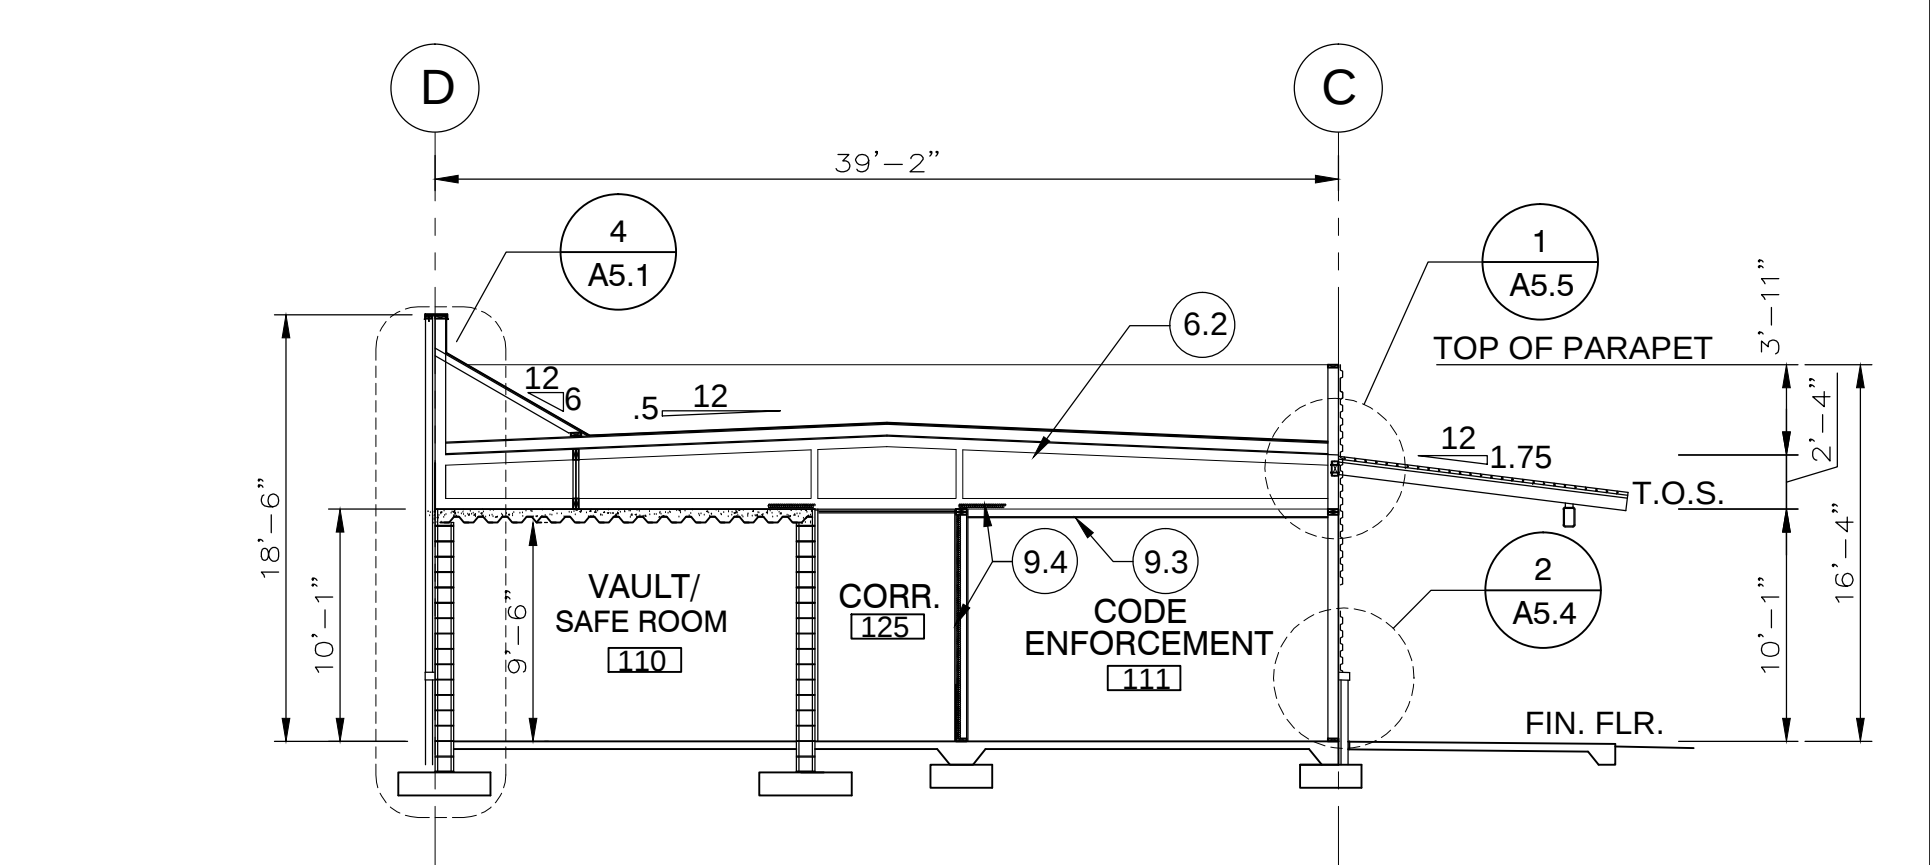

4A BUILDING SECTION

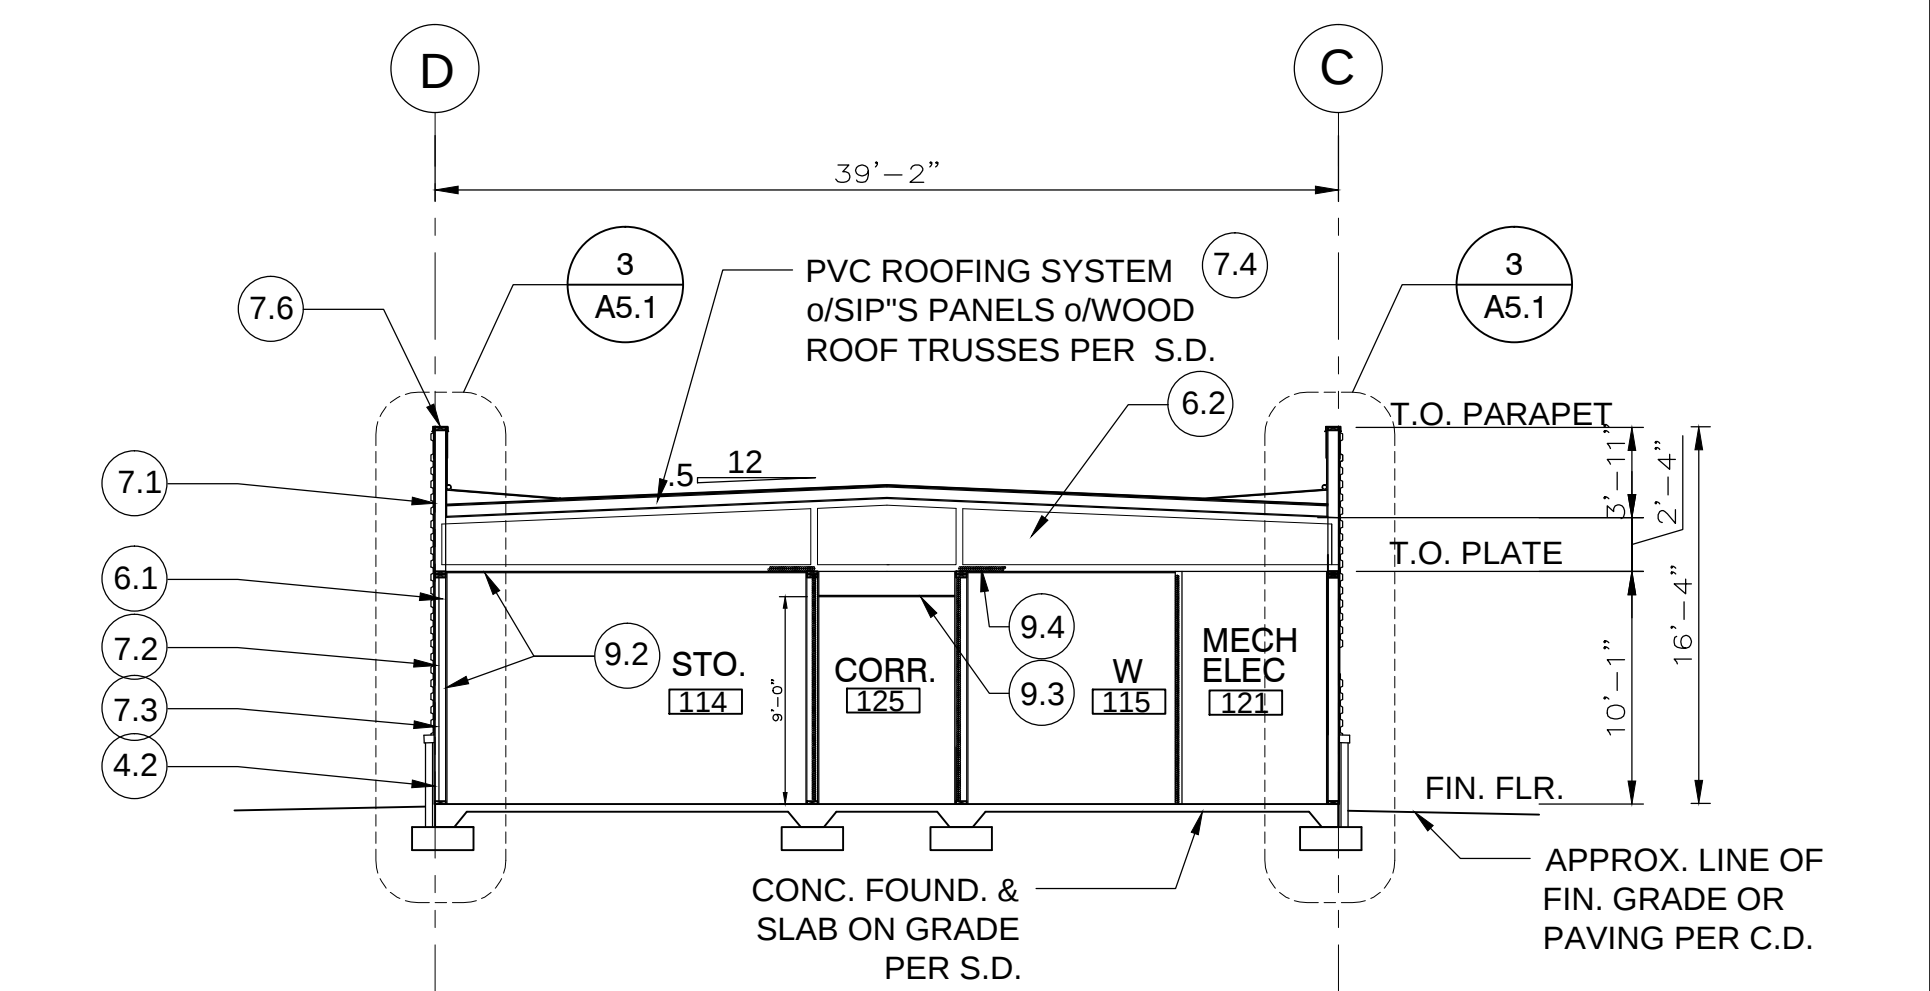


4B BUILDING SECTION

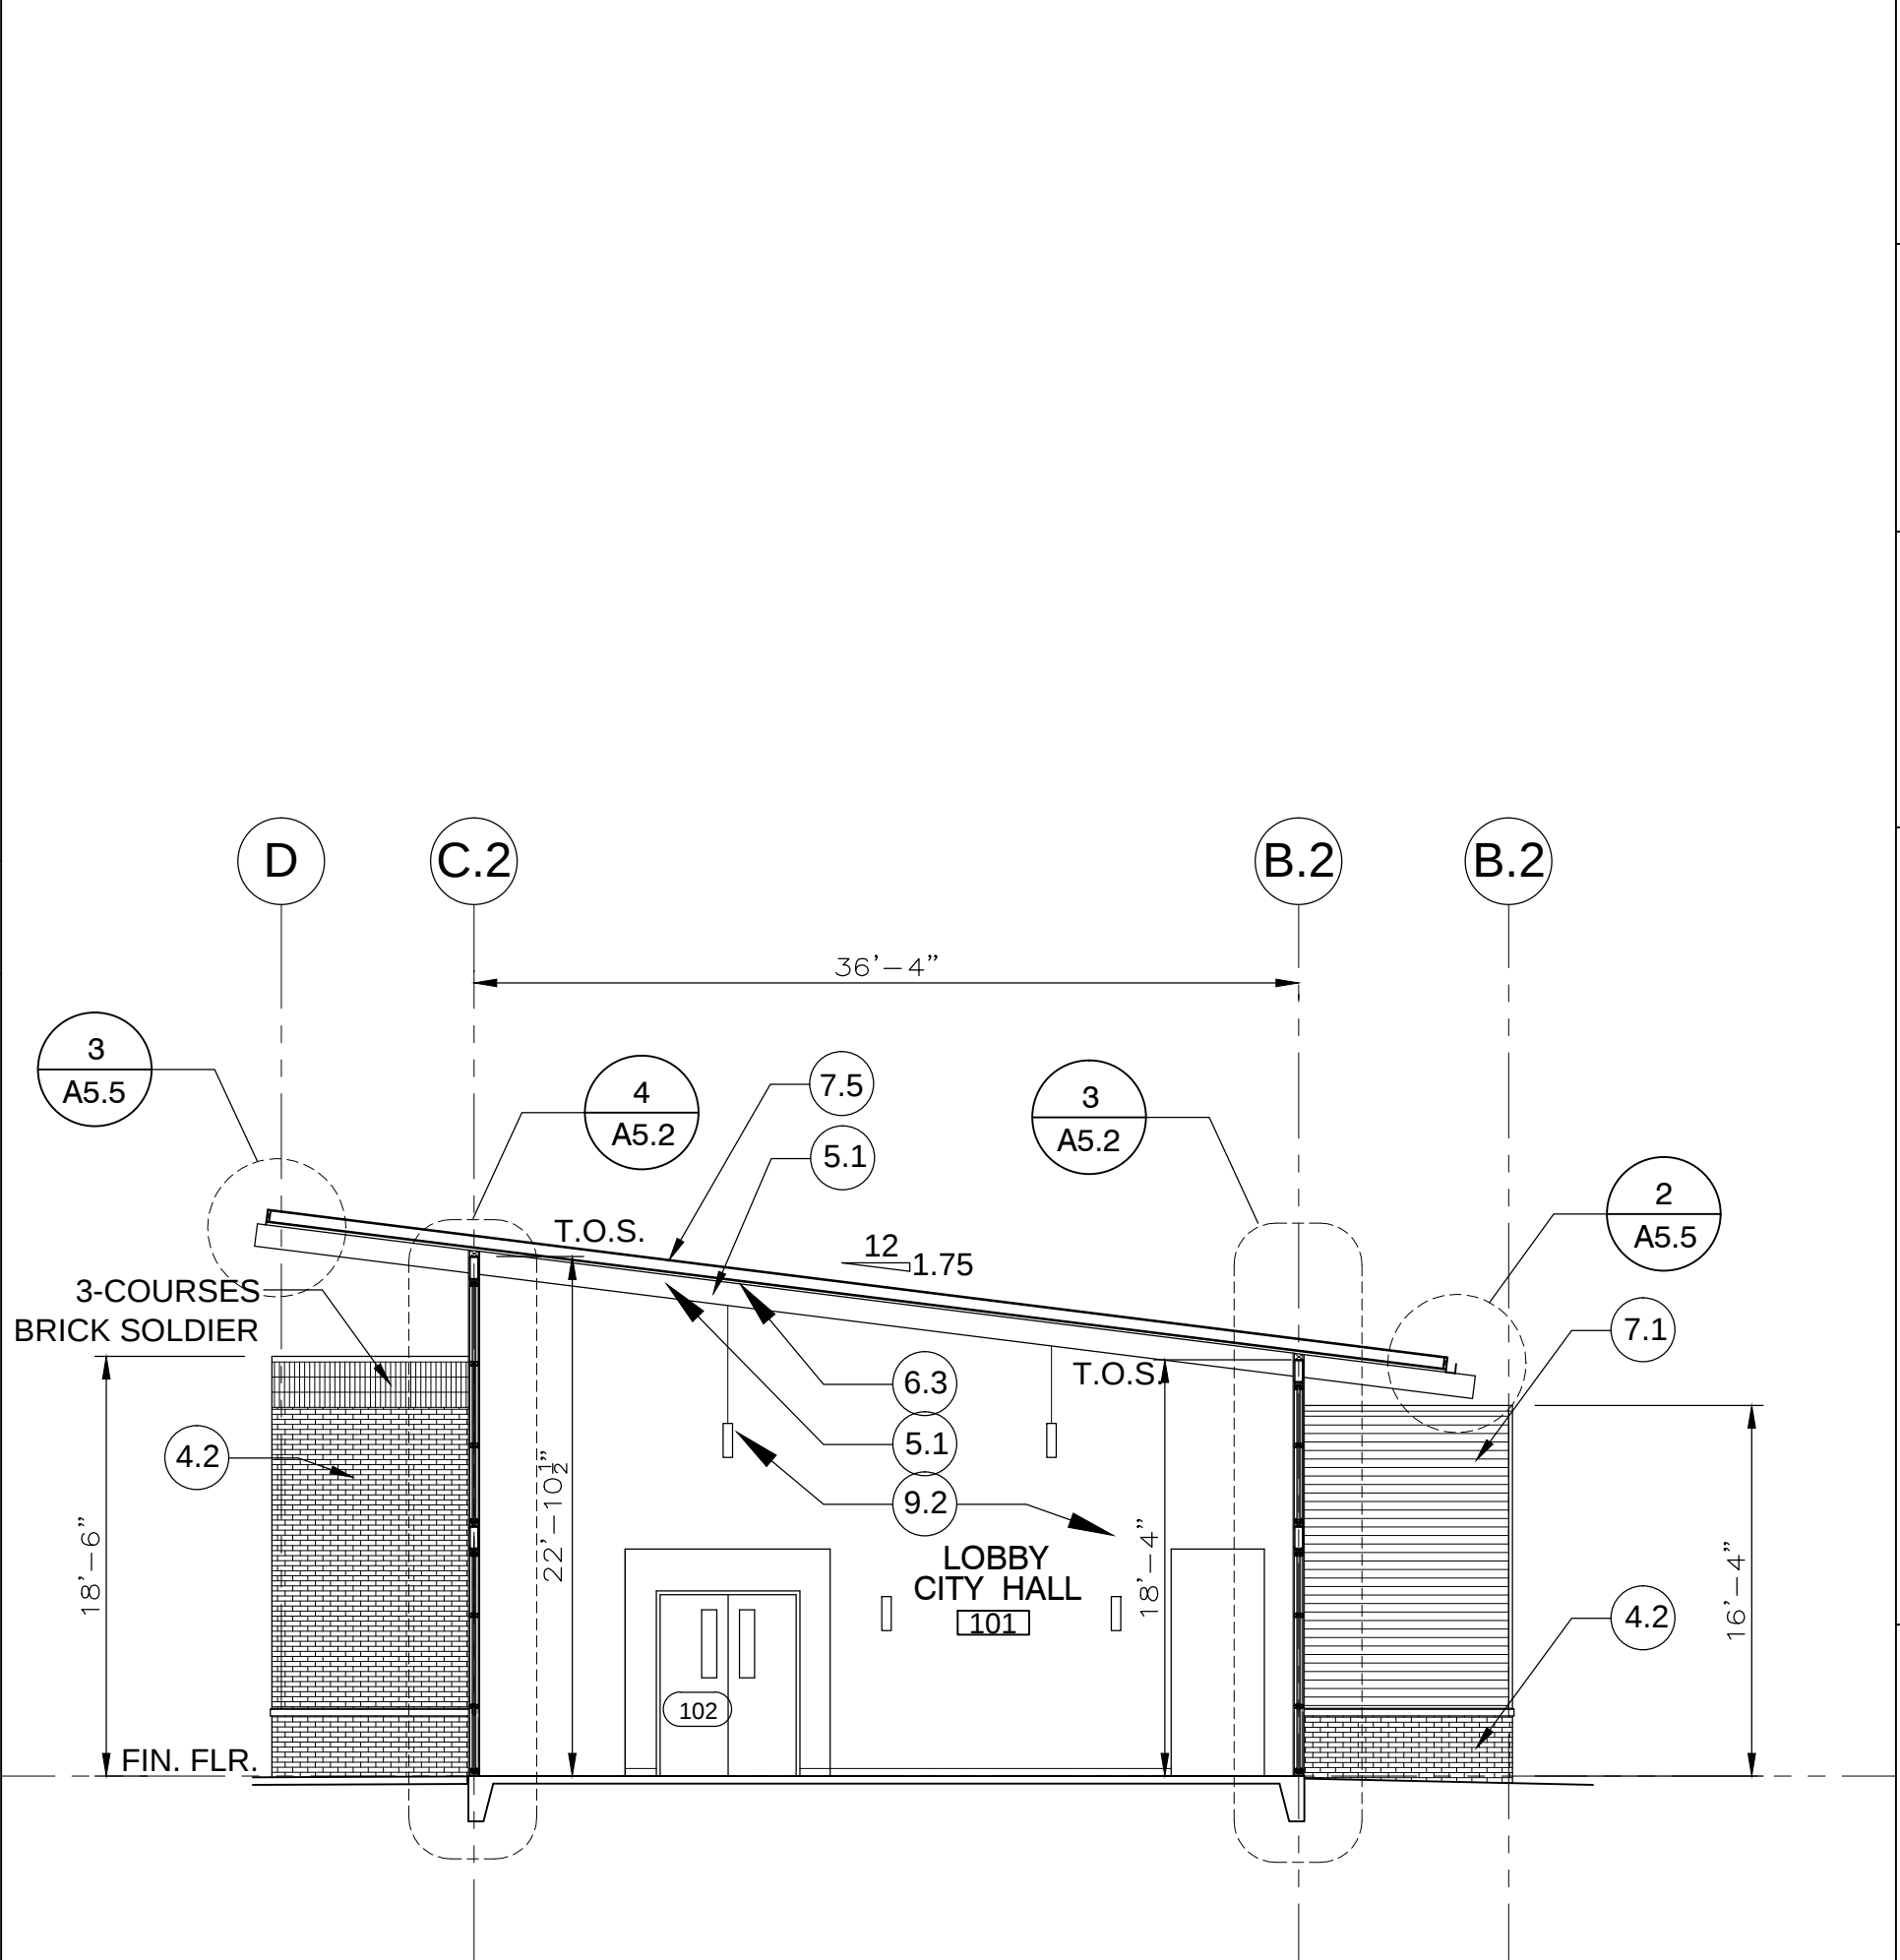


3 BUILDING SECTION

4 KEYNOTES

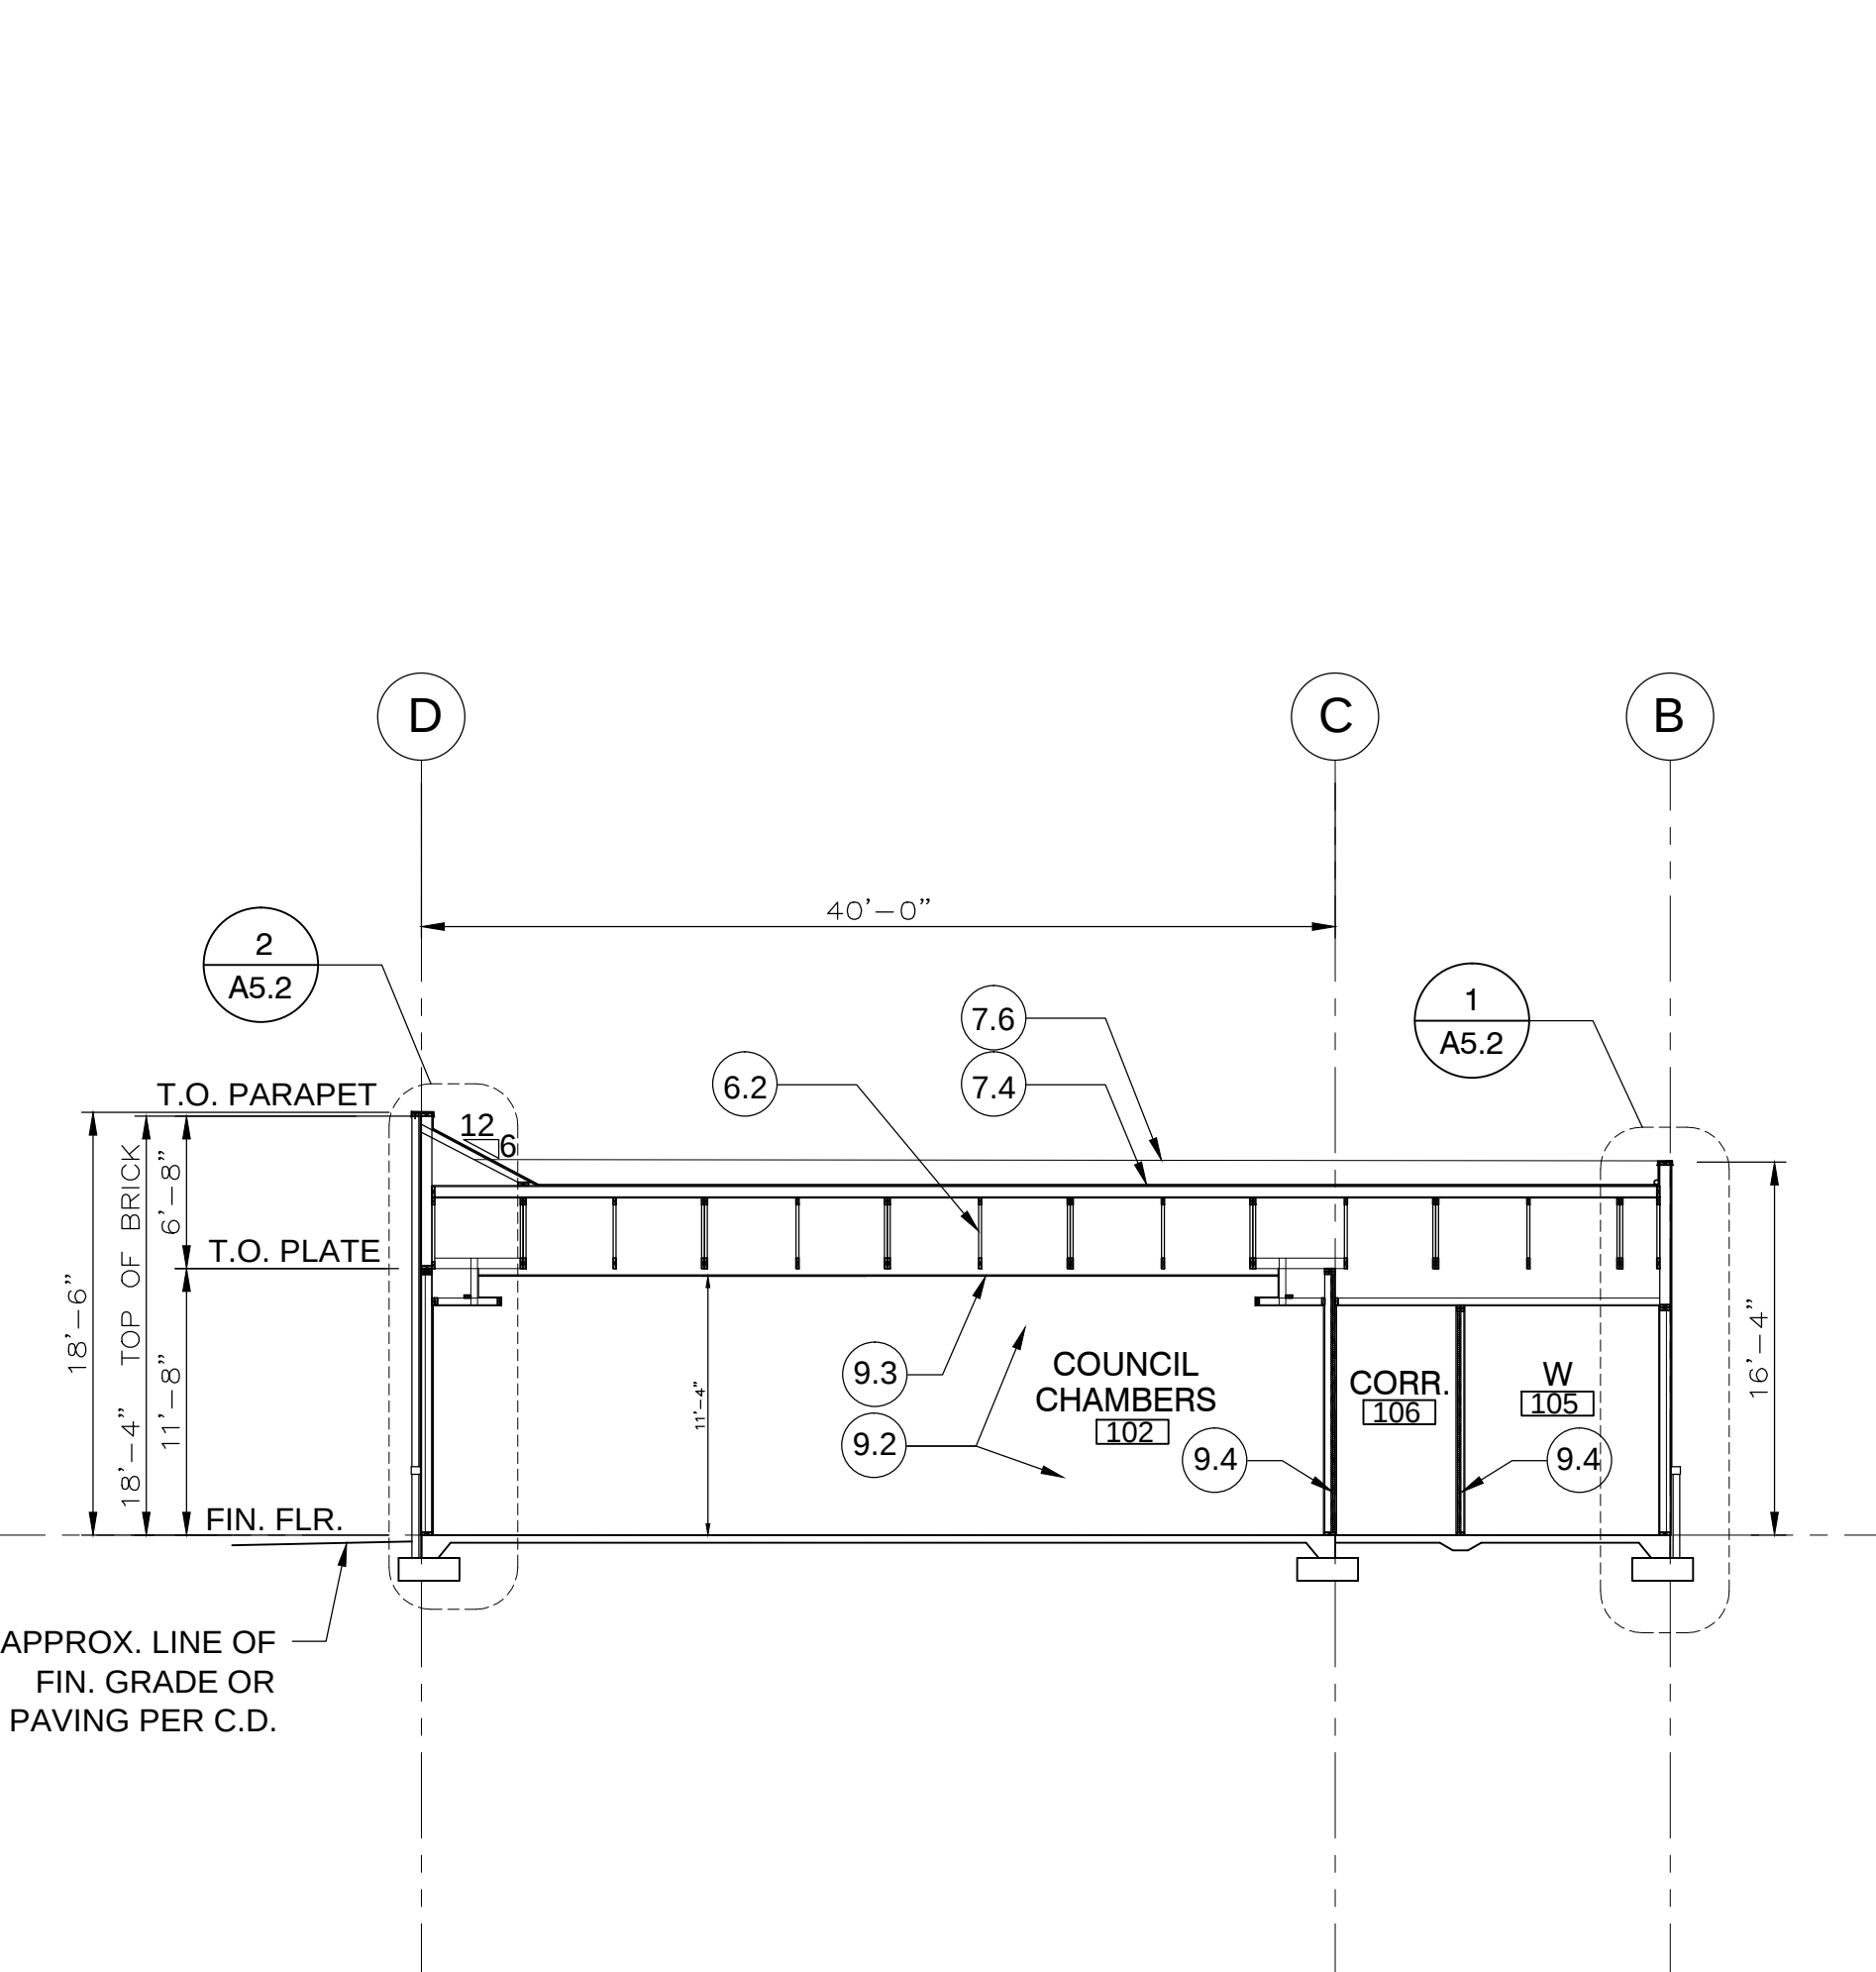

2 BUILDING SECTION

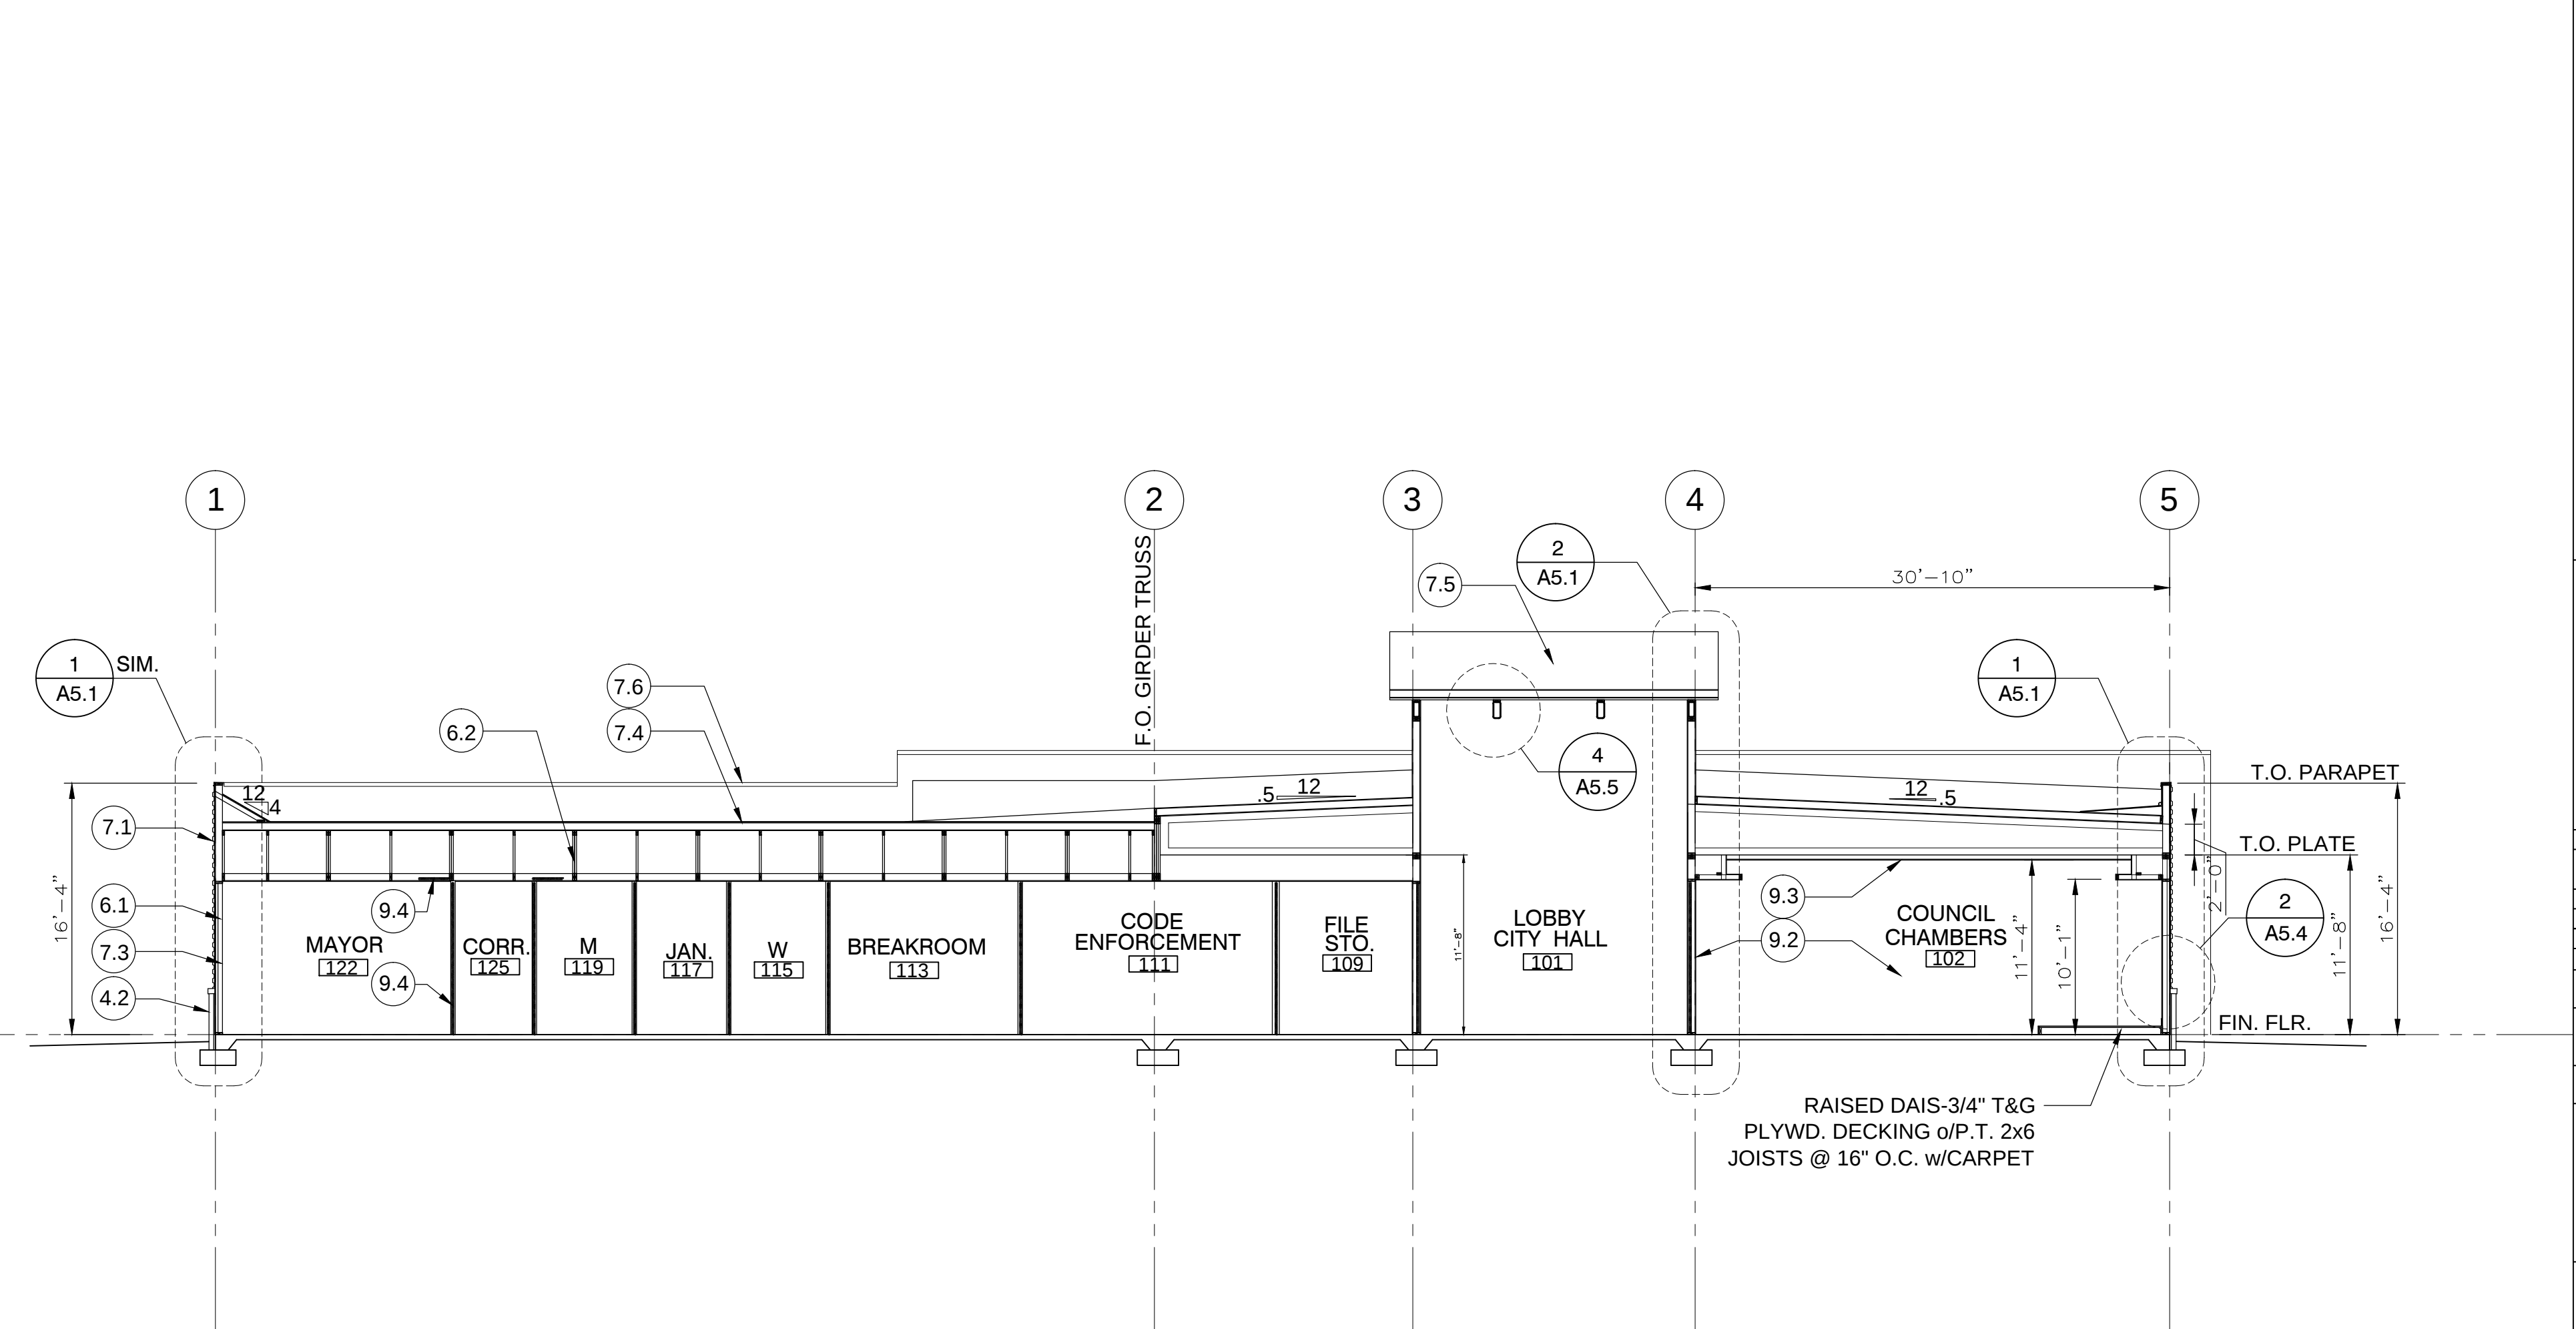

1 BUILDING SECTION

GEOTECHNICAL ENGINEER

MTA Engineers

A Division of Material Testings of Arkansas
P.O. Box 23715
Little Rock, AR 72221
Ph: 501.753.2526
Fax: 501.753.5747

REGISTERED ARCHITECTS
ETC Engineers & Architects, Inc.
No. C-462
ARKANSAS

REGISTERED ARCHITECT
SEAN A. WATKINS
License Number 4544
STATE OF ARKANSAS
(11.06.2016)

ETC ENGINEERS & ARCHITECTS, INC.

ARCHITECTS & ENGINEERS
CONSULTANTS CONSTRUCTION MANAGERS
BUILDING A BETTER WORLD
15008 Broadway, Little Rock, AR 72202 Phone: (501) 375-1799 FAX: (501) 375-1277

FORREST CITY
NEW CITY HALL

FORREST CITY, AR

ISSUE / DATE

2 12-2-2016

DATE DESCRIPTION


PROJECT NO. 163902CFC

PROJECT PHASE CONSTRUCTION DOCUMENTS


DRAWN BY: GLA CHECKED BY: GLA

BUILDING SECTIONS
NOVEMBER 8, 2016


A3.1

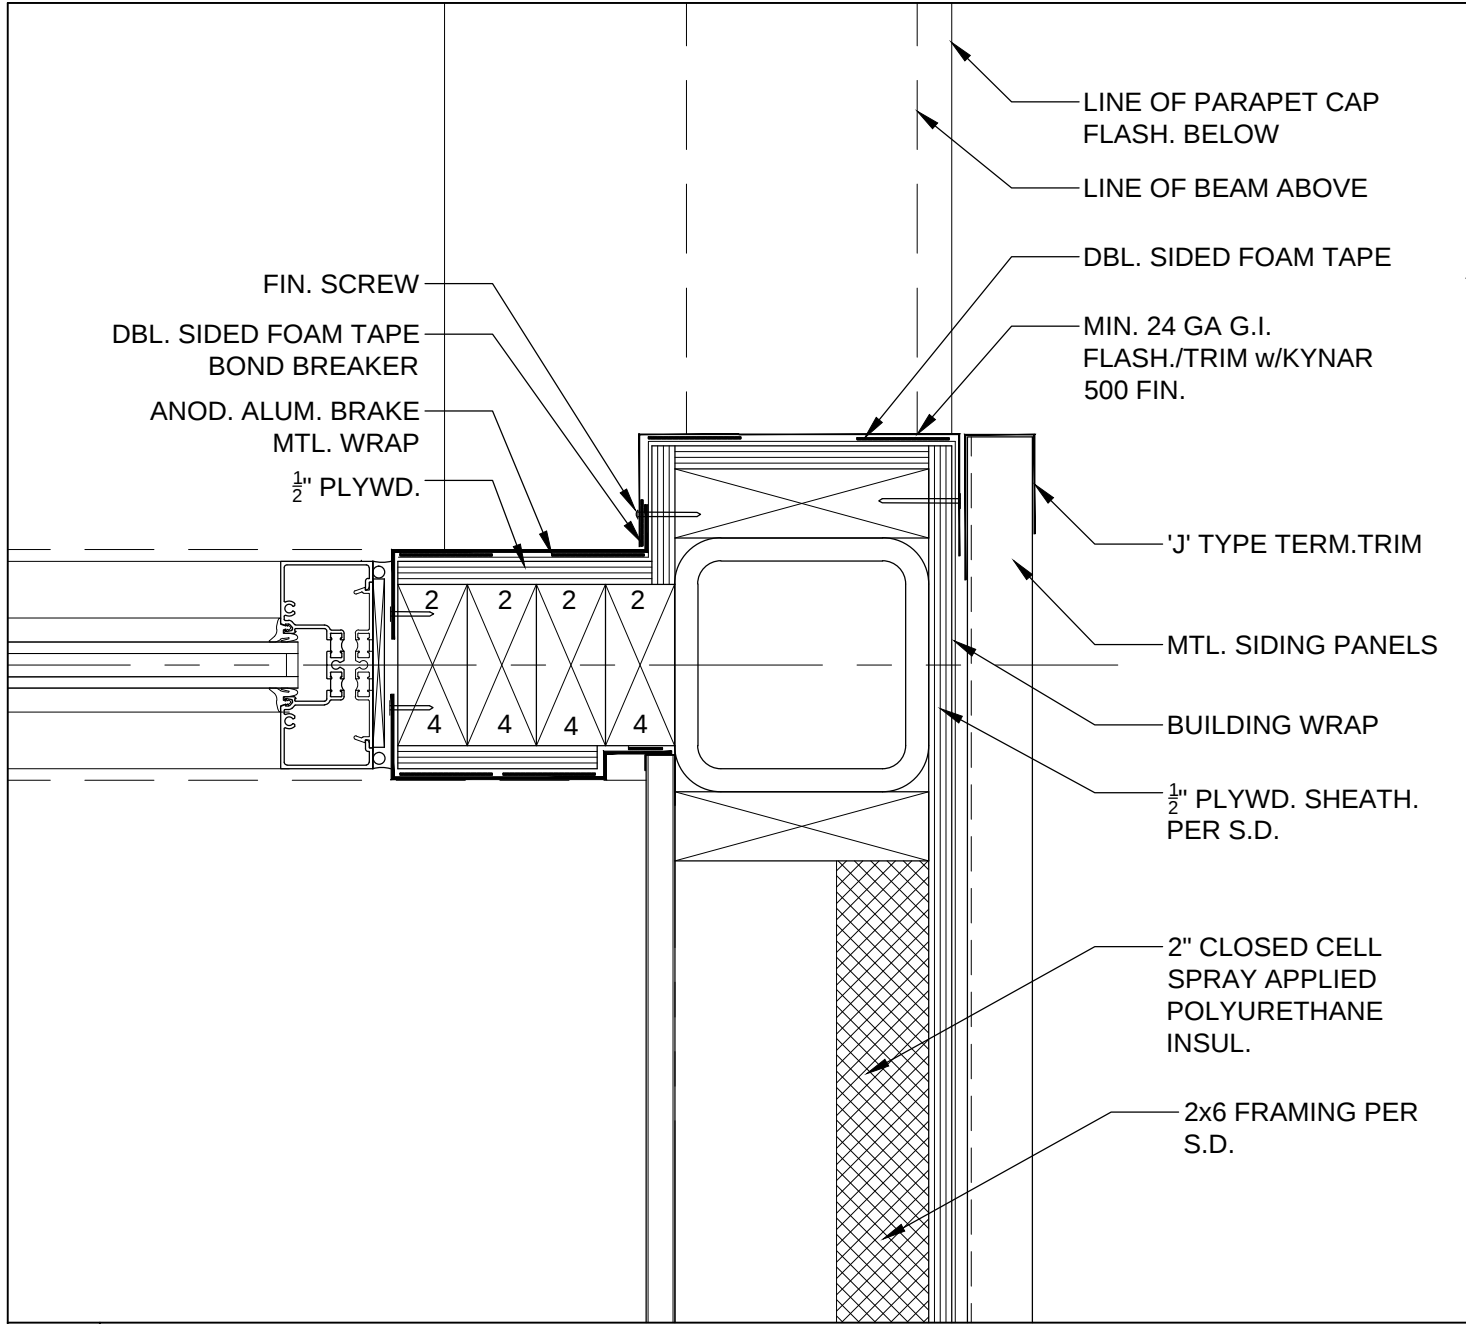


12 JAMB DETAIL

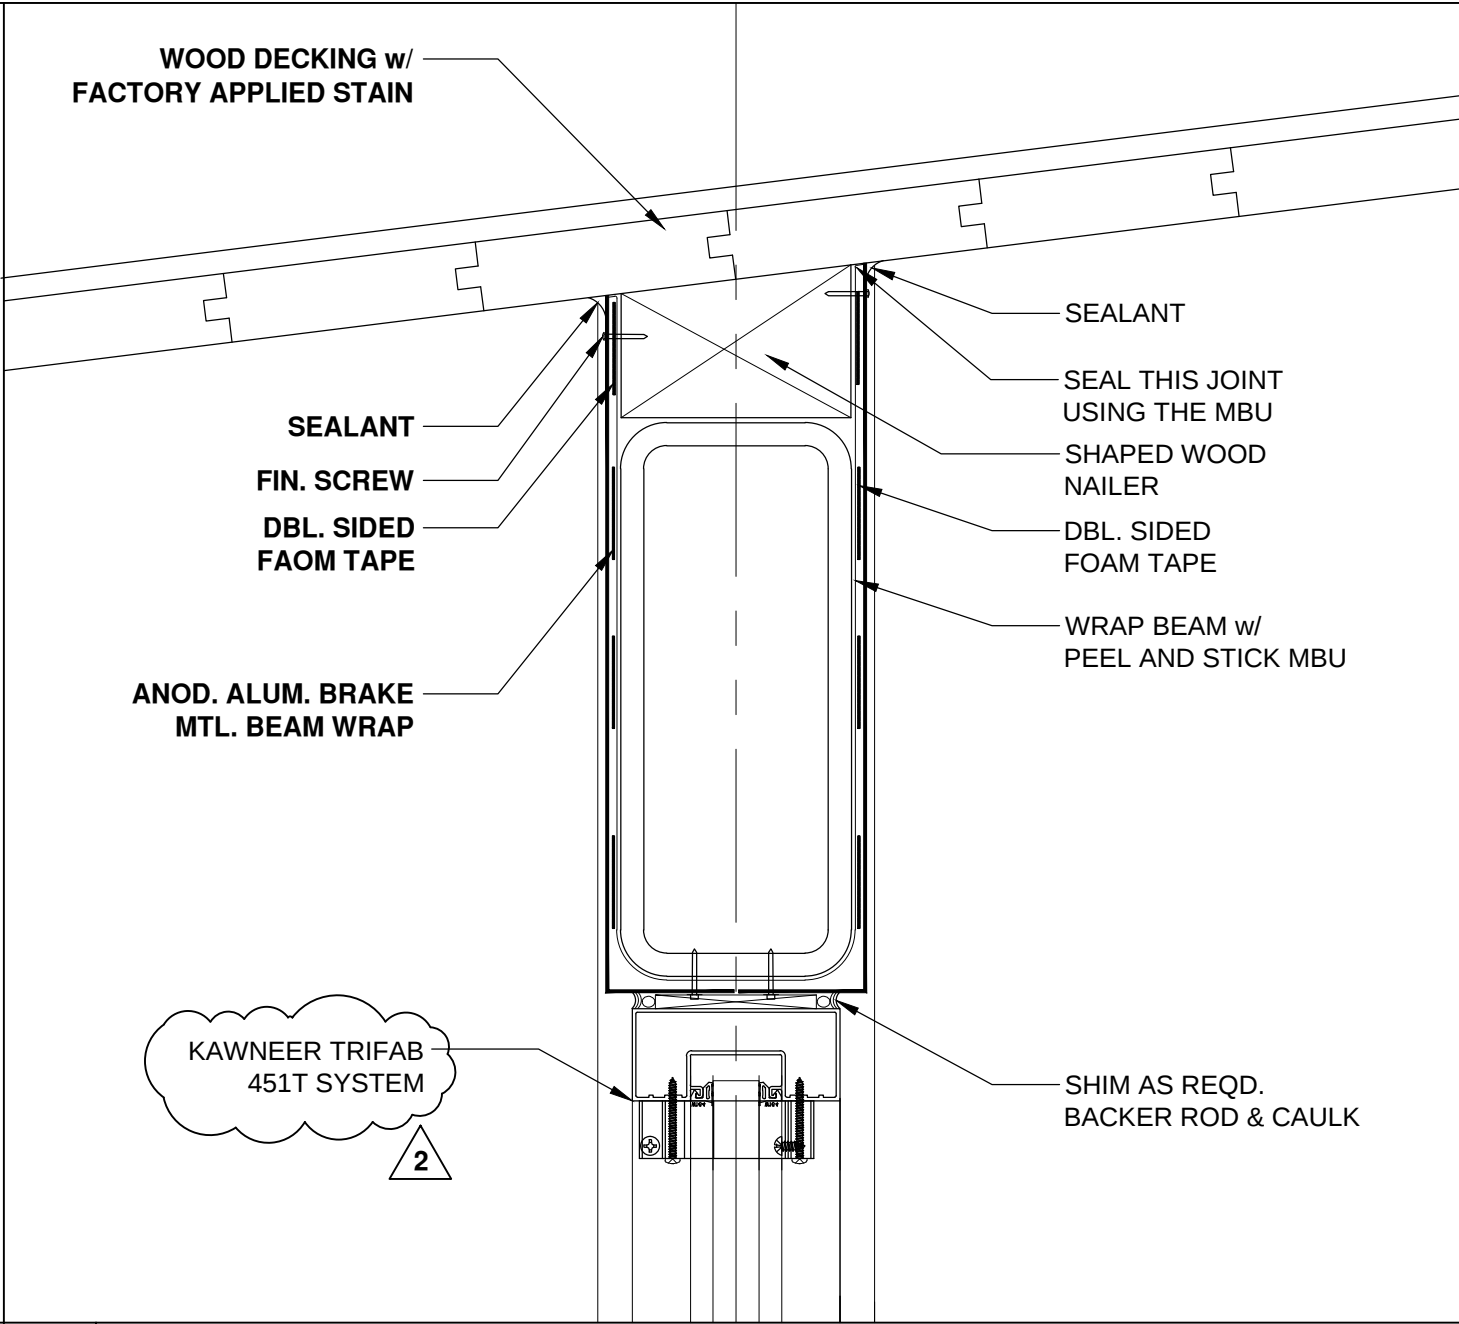


11 HEAD DETAIL

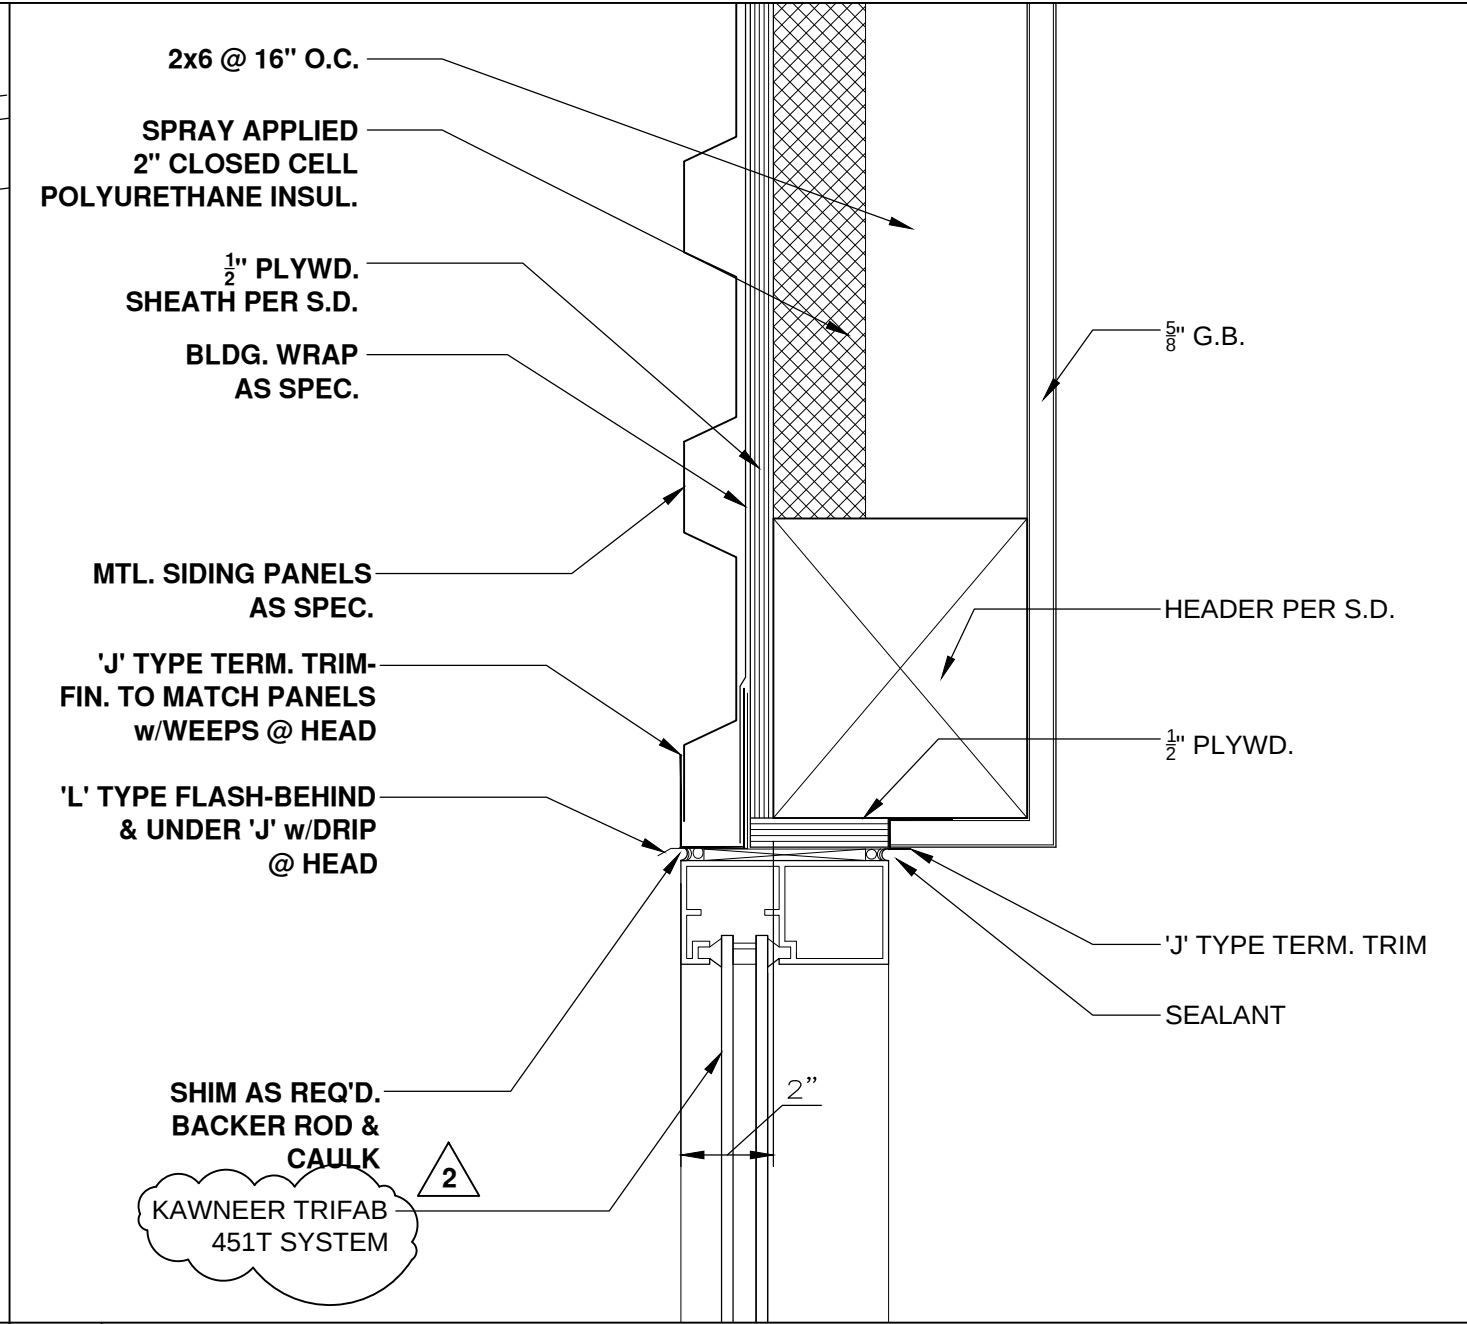


10 HEAD DETAIL / JAMB SIM.

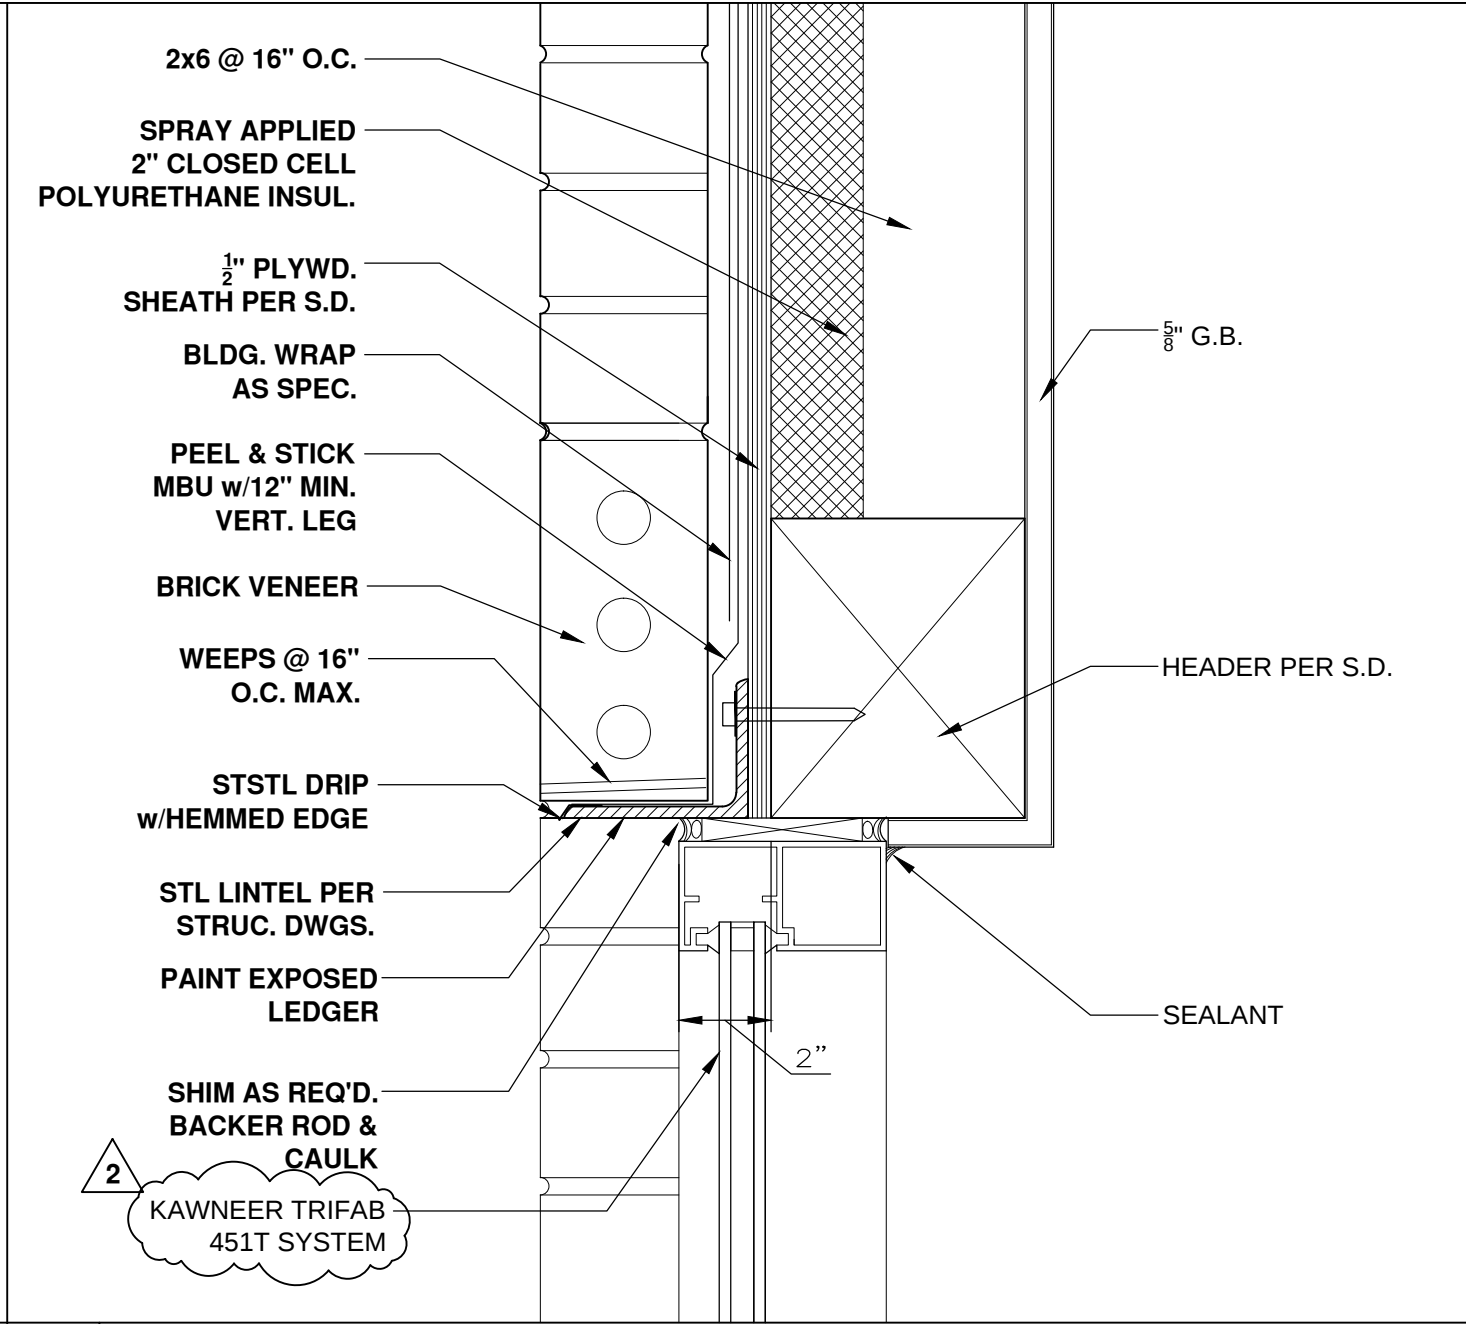


9 HEAD DETAIL

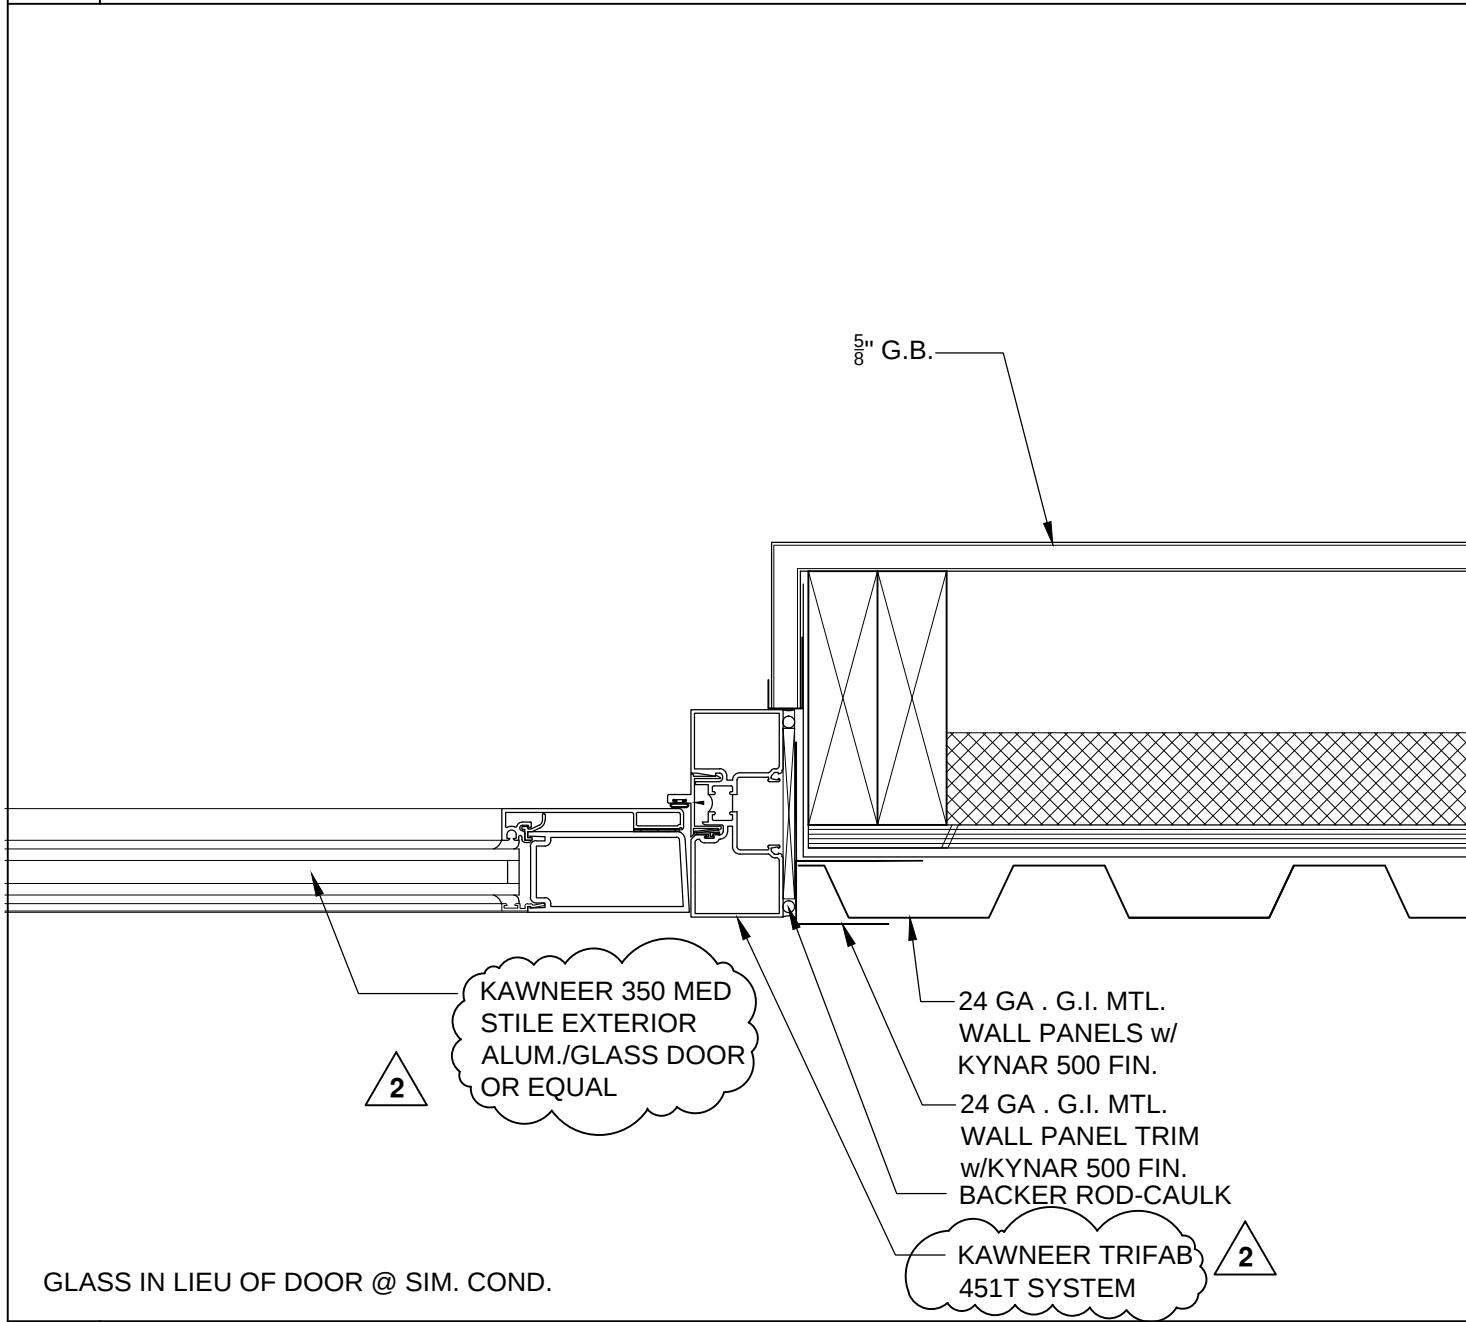


8 JAMB DETAIL

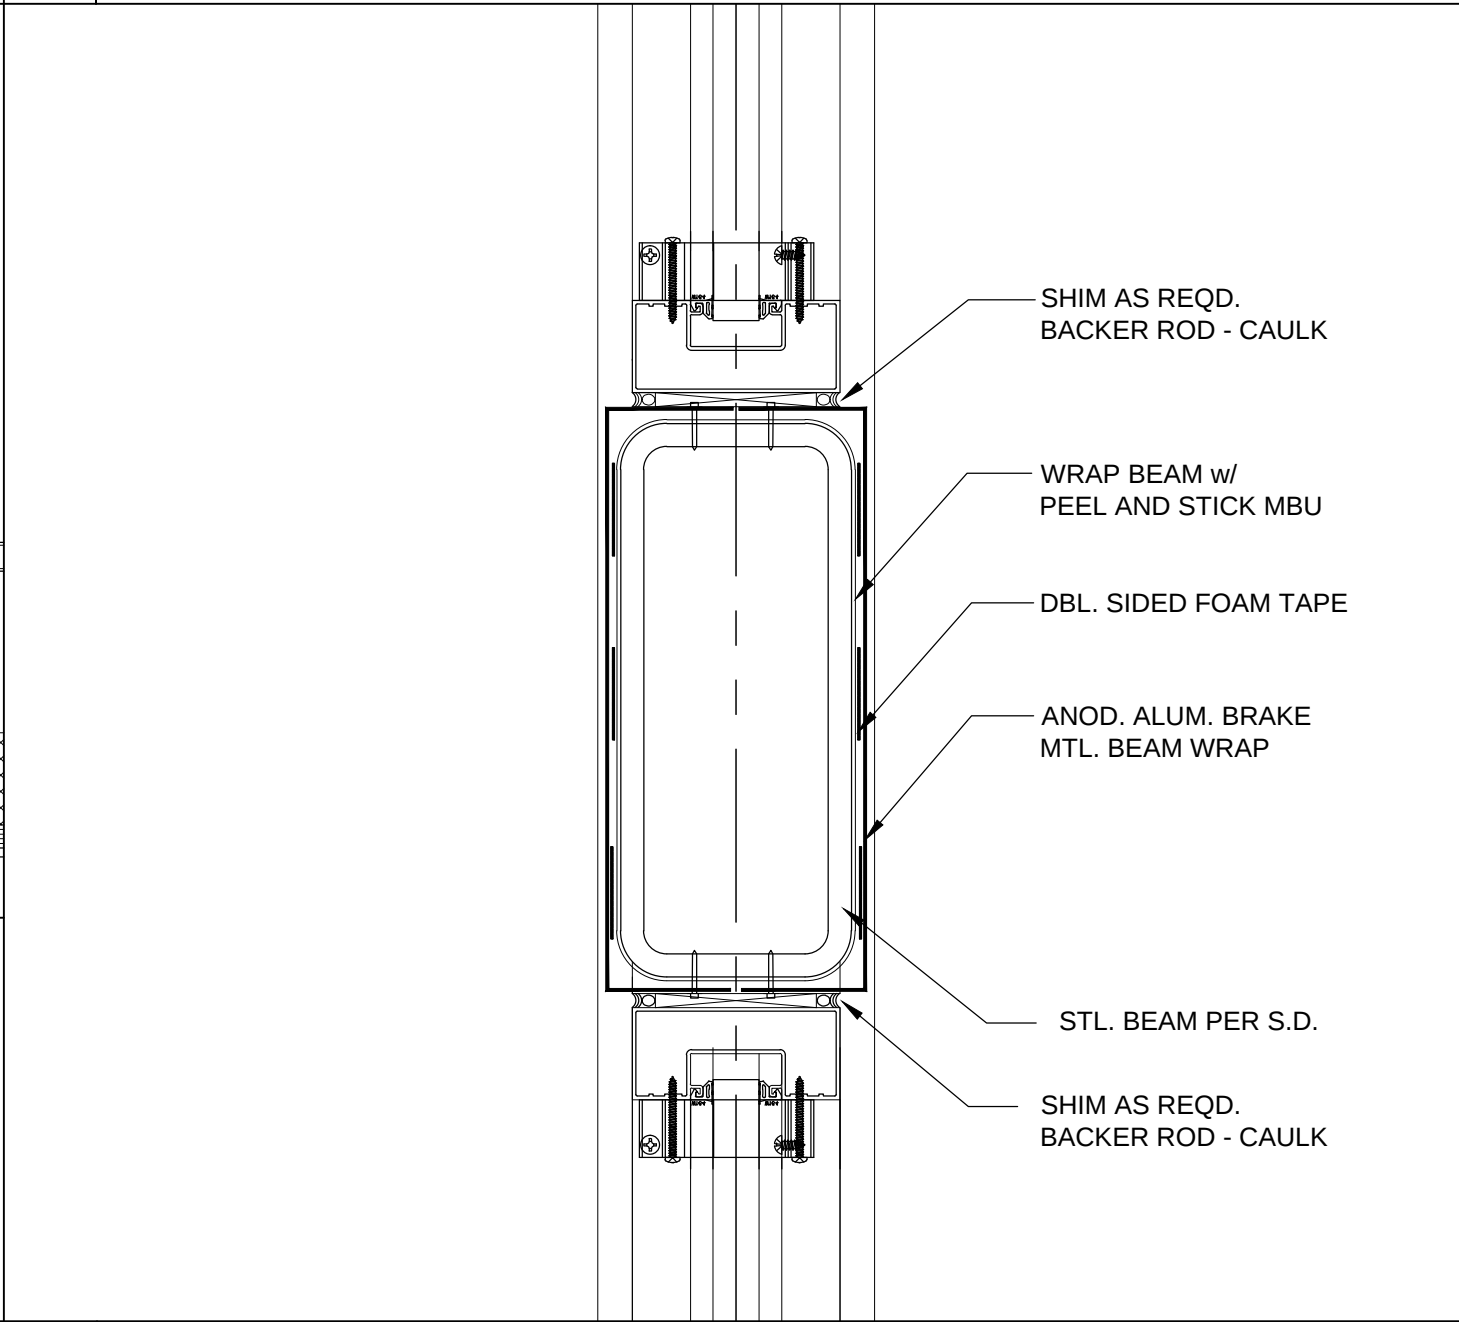


7 HEAD / SILL DETAIL

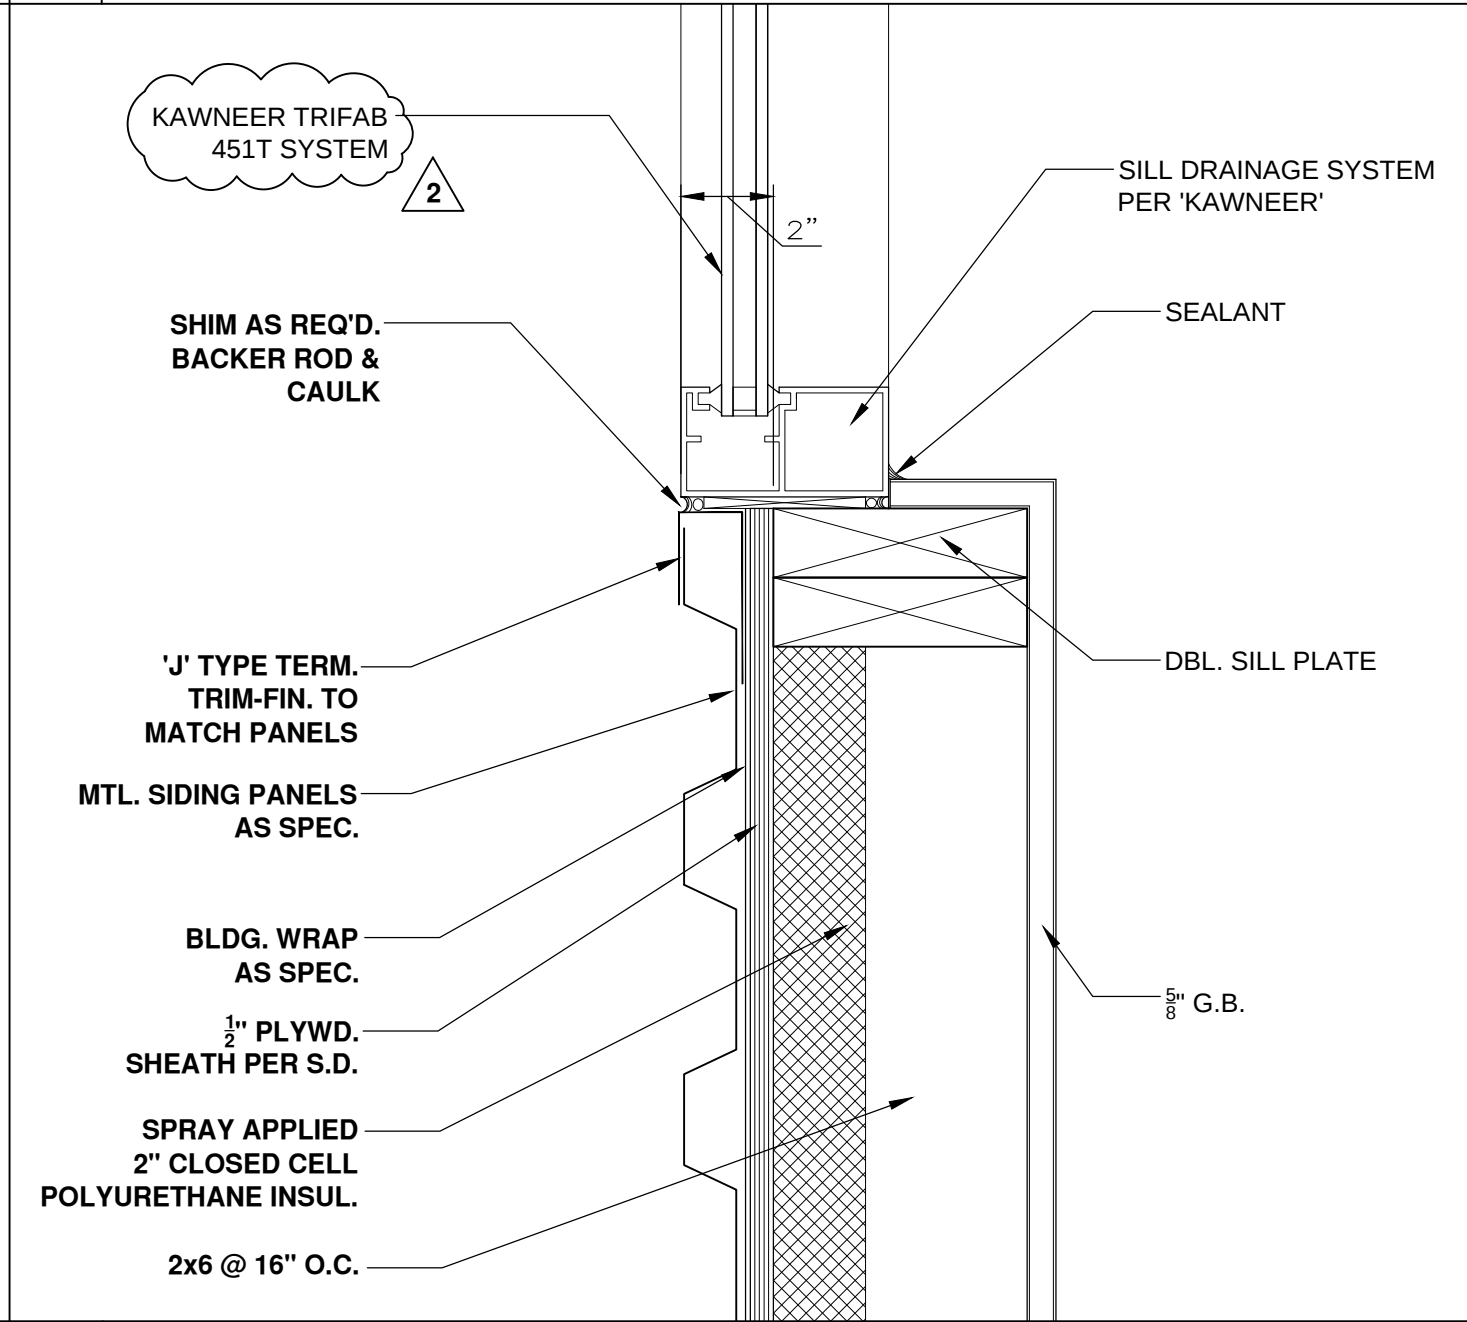


6 SILL DETAIL

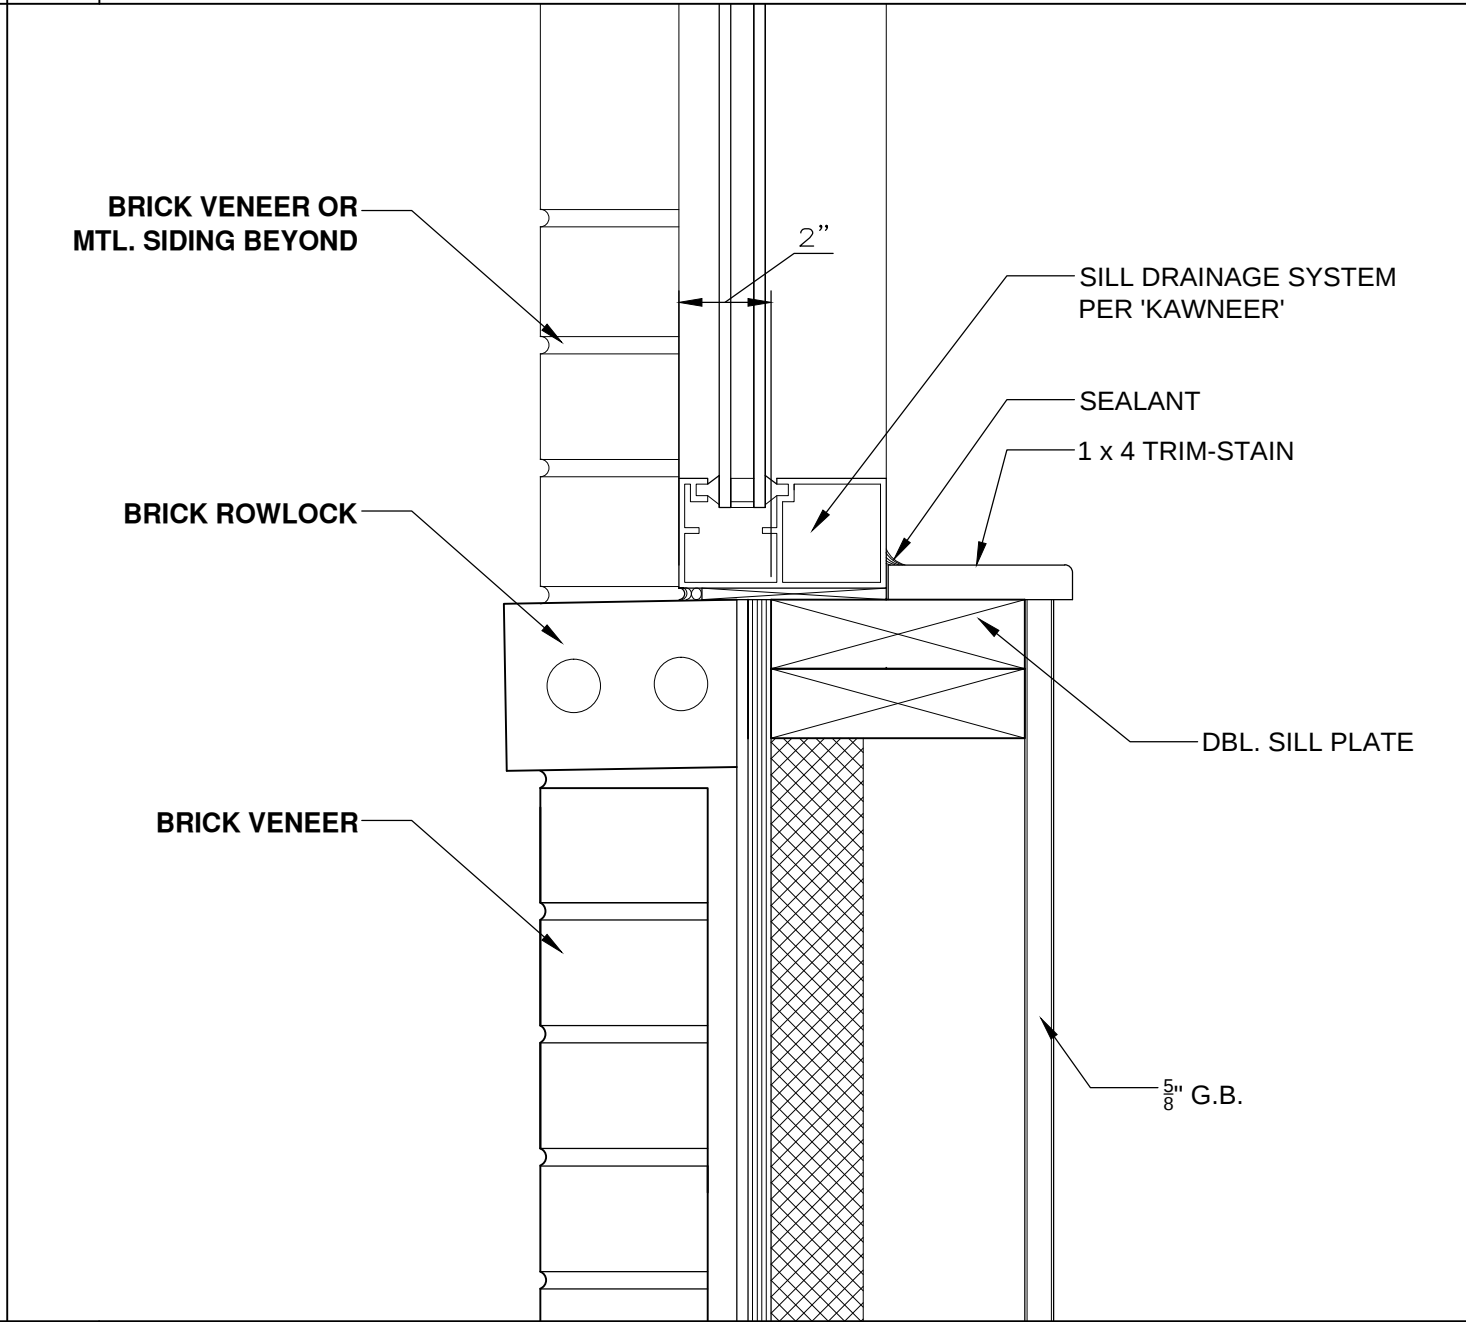


5 SILL DETAIL

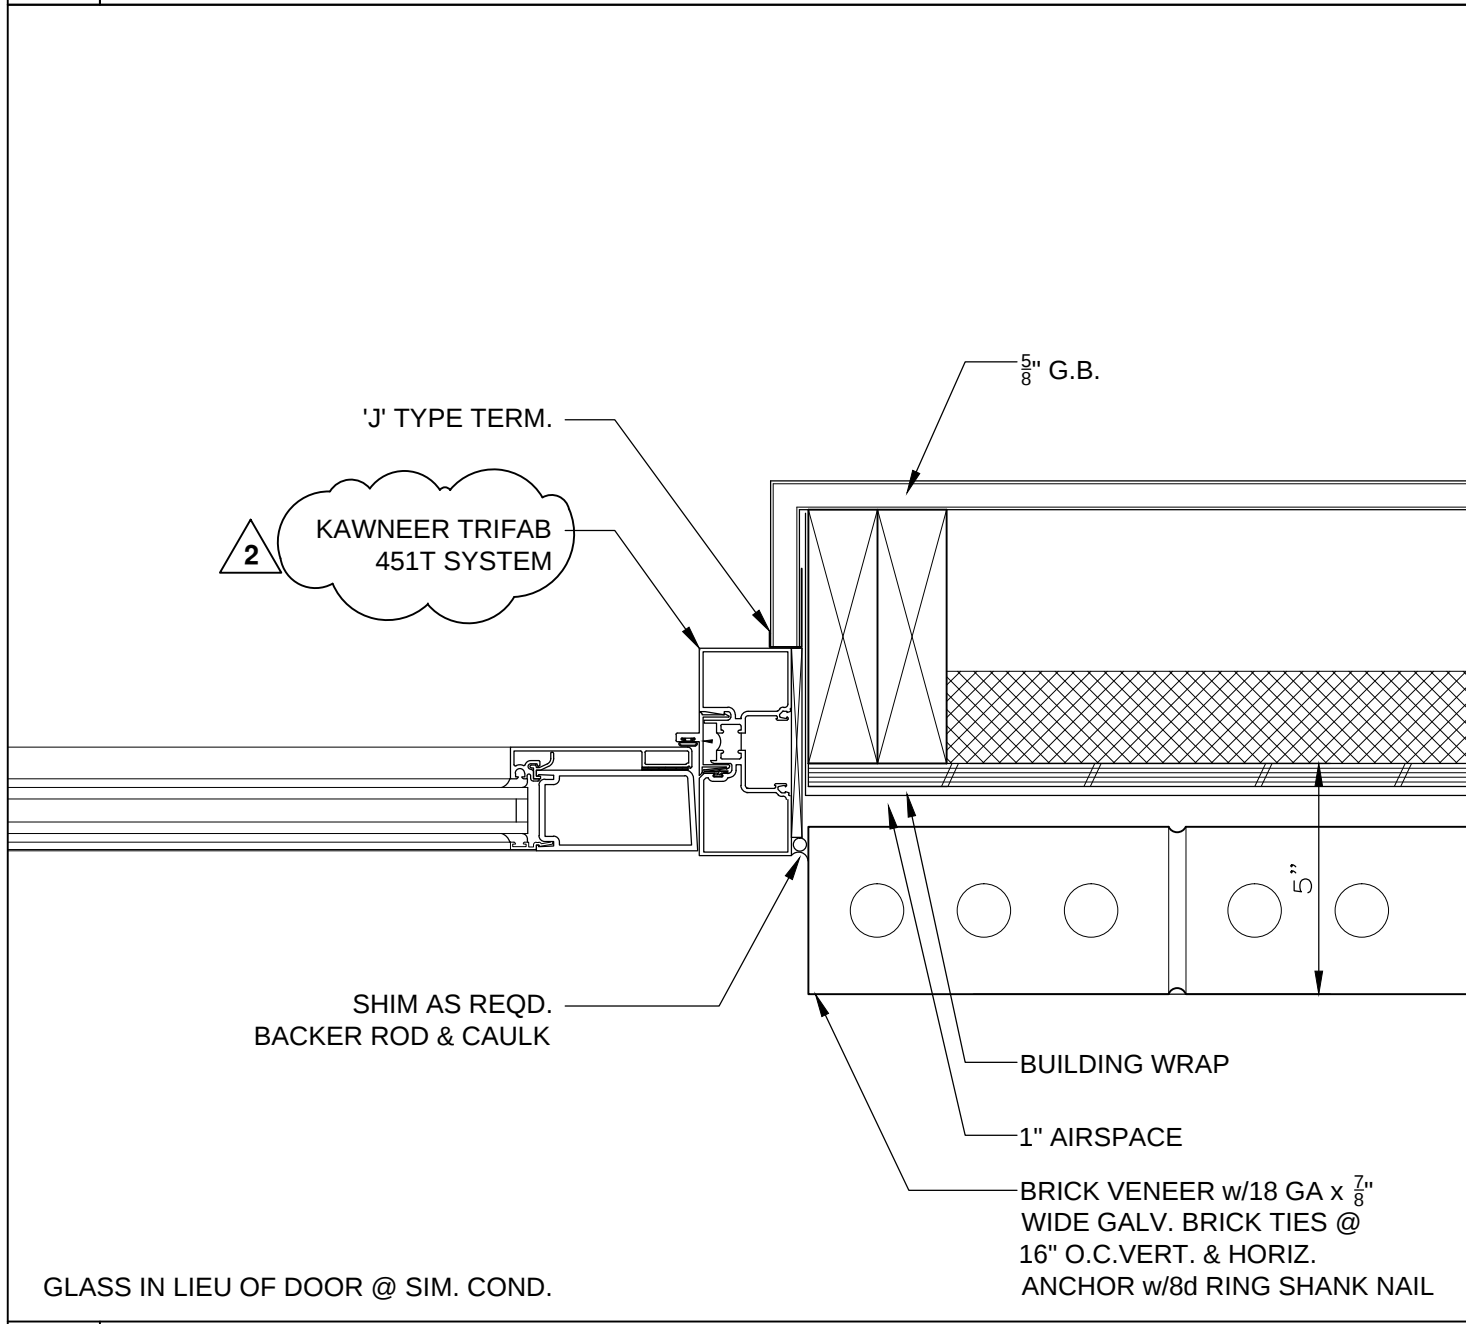


4 JAMB DETAIL

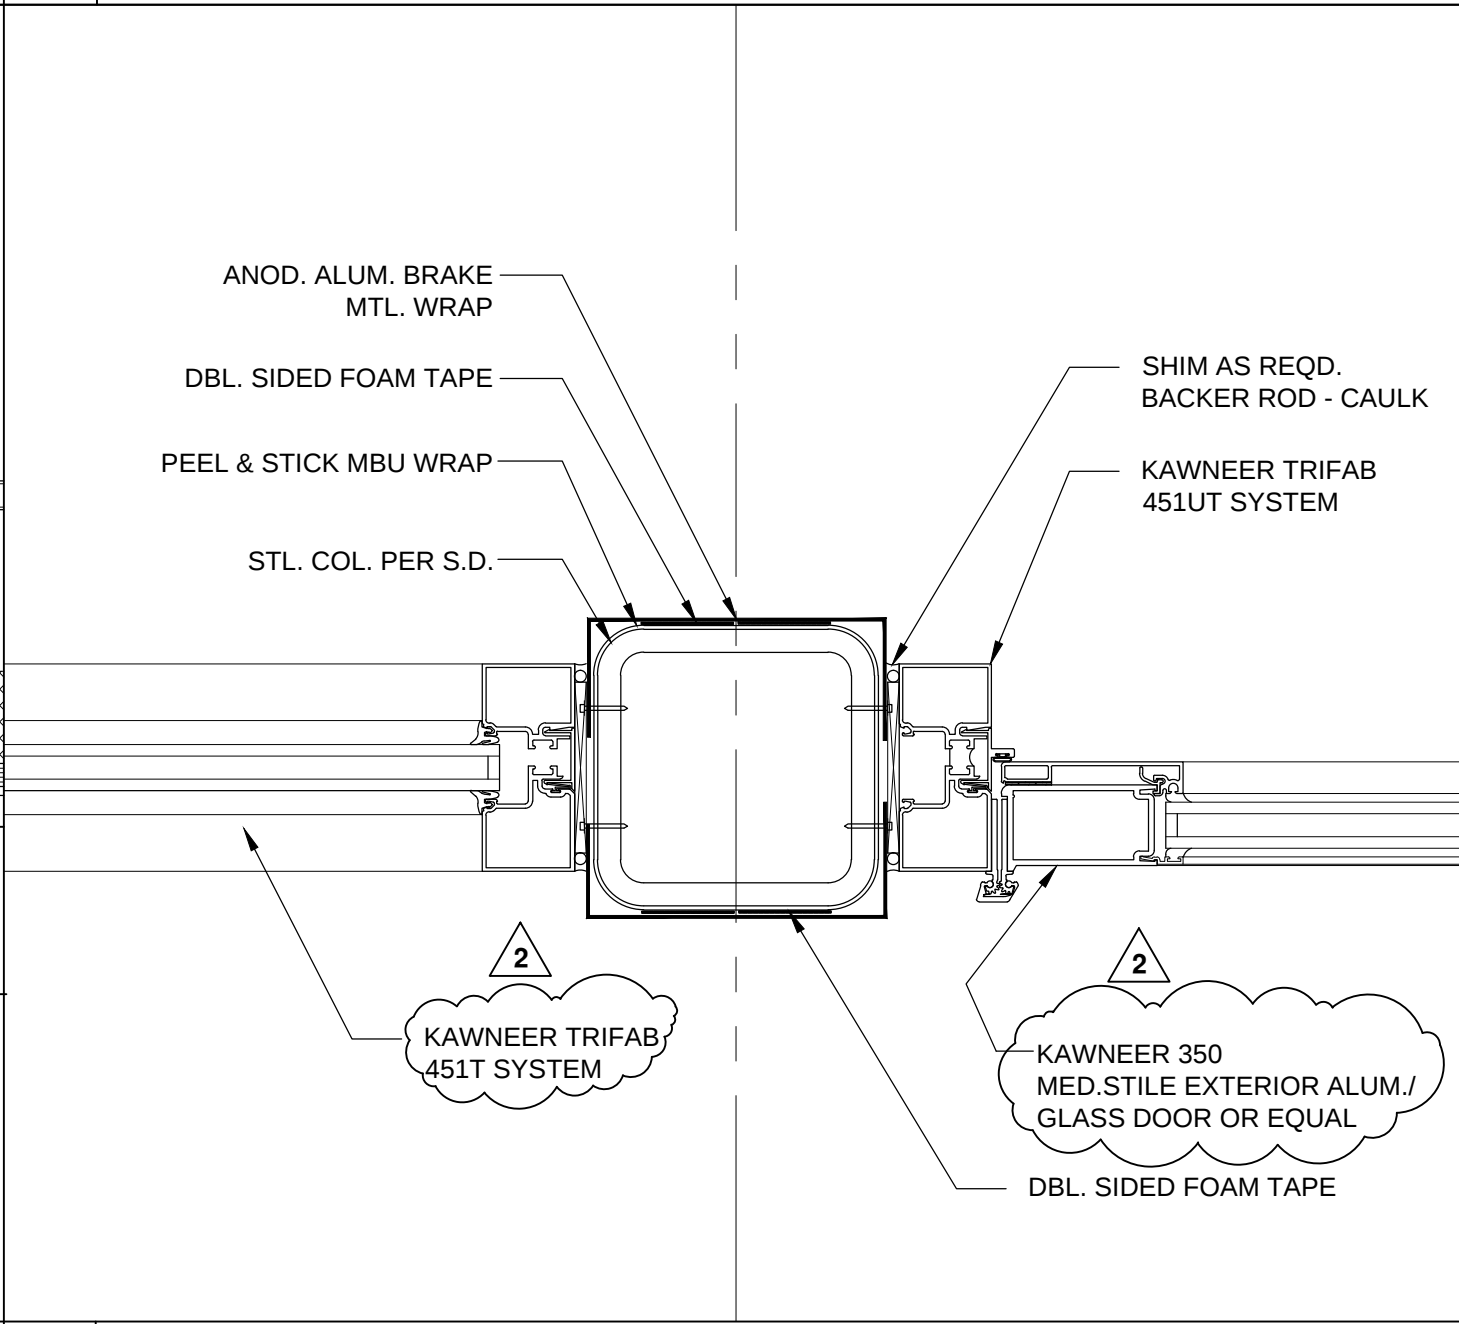

3 JAMB DETAIL

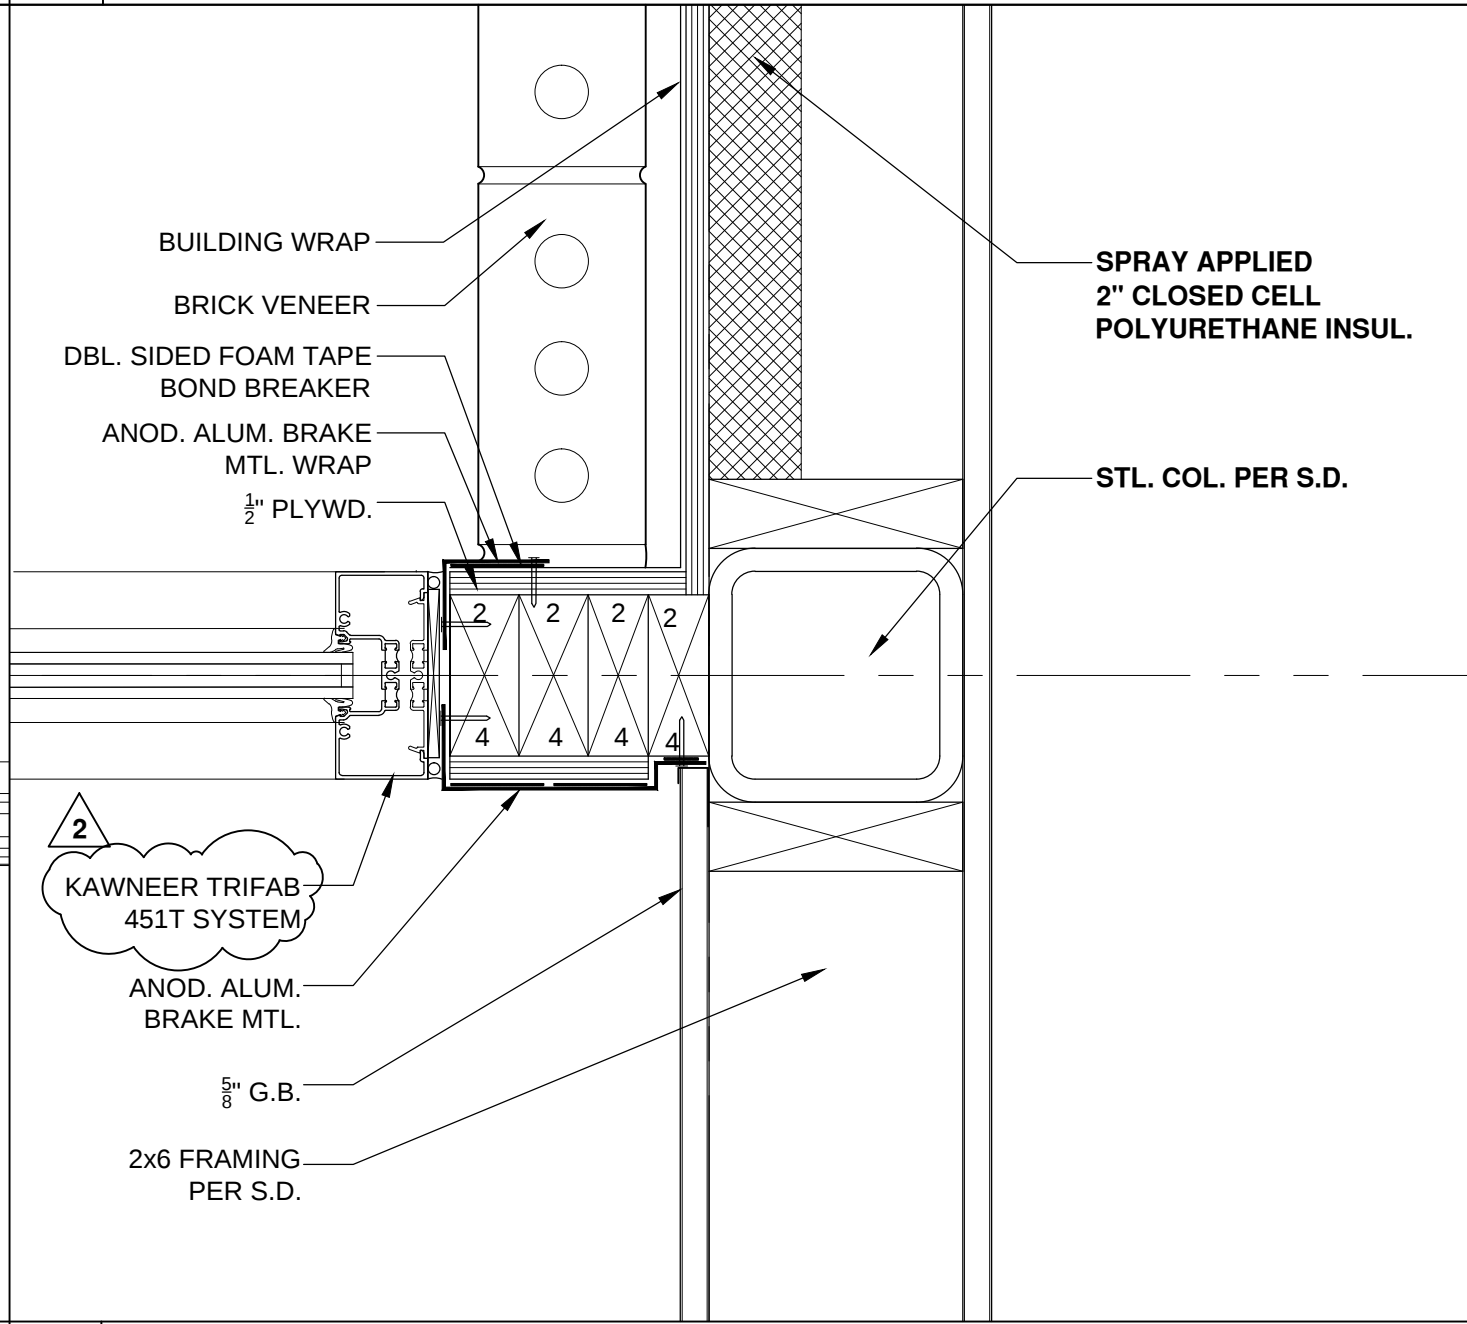

2 JAMB DETAIL

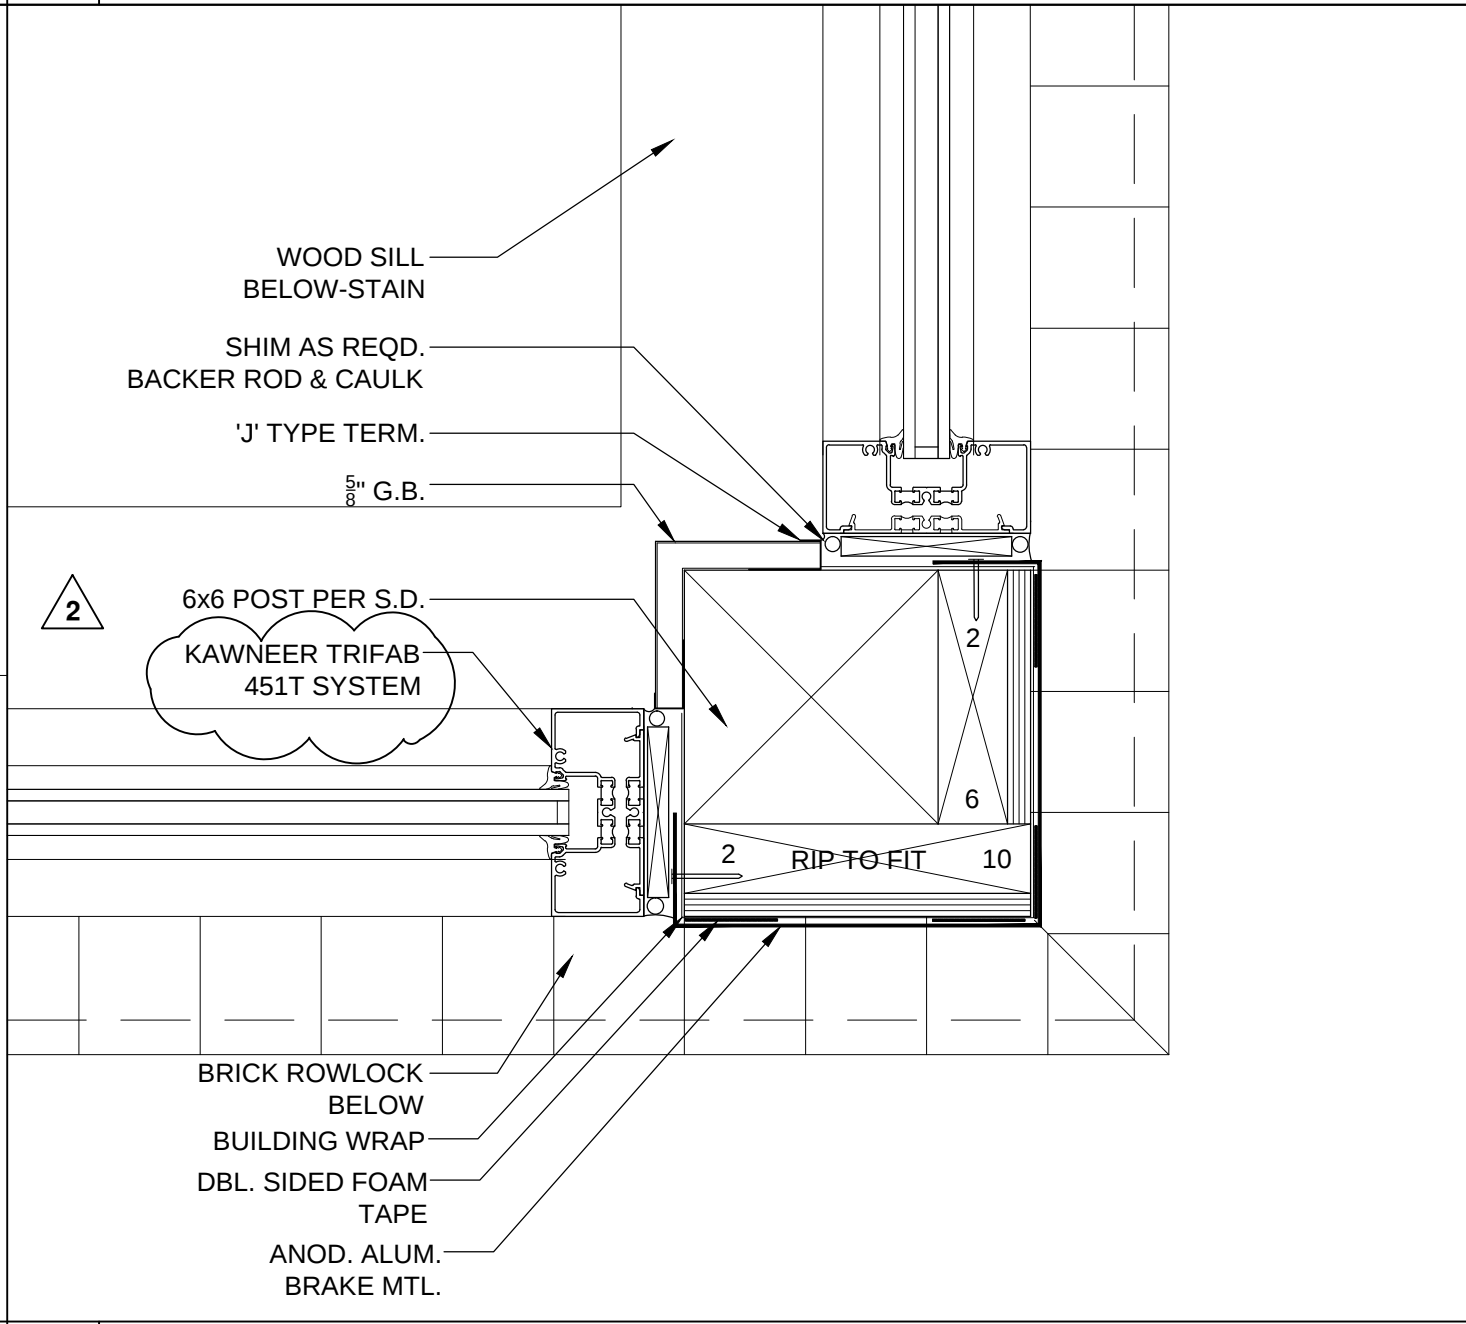

1 JAMB DETAIL / HEAD SIMILAR

GEOTECHNICAL ENGINEER

MTA Engineers

A Division of Material Testings of Arkansas
P.O. Box 23715
Little Rock, AR 72221
Ph: 501.753.6256
Fax: 501.753.5747

REGISTERED ARCHITECT
ETC Engineers & Architects, Inc.
No. C-462
Arkansas

REGISTERED ARCHITECT
ETC Engineers & Architects, Inc.
License Number 4544
Arkansas
(11.08.2016)

ETC ENGINEERS & ARCHITECTS, INC.

ARCHITECTS & ARCHITECTURAL CONSULTANTS
BUILDING A BETTER WORLD

1310 S. Broadway, Little Rock, AR 72202 Phone: (501) 753-1799 FAX: (501) 753-1277

**FORREST CITY
NEW CITY HALL**

FORREST CITY, AR

ISSUE / DATE	2 / 12-2-2016
DESCRIPTION	
PROJECT NO.	163902CFC
PROJECT PHASE	CONSTRUCTION DOCUMENTS
DRAWN BY:	CHECKED BY:
GLA	GLA

DETAILS

NOVEMBER 8, 2016

A5.3

MATERIAL REFERENCE KEY				FINISH SCHEDULE											
REF. NO.	ITEM	MANUFACTURER	REMARKS	ROOM NUMBER & NAME	FLOOR	BASE	WALLS				CLG.	CLG. HT.			
1	FINISHED CONCRETE w/APPLIED SEALER		NOTE - 1				N	E	S	W			REMARKS		
2	STAINED CONCRETE WITH APPLIED ACRYLIC SEALER		NOTE - 2												
3	CARPET	MOHAWK GROUP OR EQUAL	NOTE - 3	100 COVERED ENTRANCE	1	NA	8	5	NA	5	9	VARIES	SLOPED CLG.		
				101 LOBBY	2	4	8	6	8	6	9	VARIES	SLOPED CLG.		
4	6" COVED RESILIENT BASE.	JOHNSONITE OR EQUAL		102 COUNCIL CHAMBERS	2/3	4	6	6	6	6	6/7	10' & 11'-4"	G.B TRAY CEILING AROUND PERIMETER		
				103 MEN	2	4/10	6/10	6/10	6	6	6	10'	DROPPED G.B. CLG.		
5	BRICK VENEER			104 MECHANICAL CLOSET	1	NA	6	6	6	6	NA	NA	NO CLG. - OPEN TO STRUCTURE		
6	GYPSUM BOARD WITH LIGHT TEXTURE FIN.-PAINT		NOTE - 4	105 WOMEN	2	4/10	6/10	6/10	6	6	6	10'	DROPPED G.B. CLG.		
7	2 x 2 SUSPENDED ACOUSTICAL TILE CEILING SYSTEM	ARMSTRONG CEILINGS OR EQUAL	NOTE - 7	106 CORRIDOR	2	4	6	6	6	6	7	10'			
8	ANOD. ALUM. FRAME w/1" INSUL. GLASS	KAWNEER/PPG OR EQUAL		107 MEDIA / CONFERENCE	3	4	6	6	6	6	7	10'			
				108 FINANCIAL OFFICE	3	4	6	6	6	6	7	10'			
9	T&G SOLID WOOD DECKING w/STAIN PER MANF.		NOTE - 8	109 CODE ENFORCEMENT	3	4	6	6	6	6	6	10'	DROPPED G.B. CLG.		
10	CERAMIC TILE WAINSCOT o/TILE BACKER BOARD TO 5'-0" HEIGHT	DALTILE OR EQUAL	NOTE - 5	110 VAULT / SAFEROOM	1	4	12	12	12	12	13	9'-6"			
11	FRP PANELS TO 5'-0" HEIGHT o/TILE BACKER BOARD	MARLITE - STANDARD OR EQUAL		111 FILE STORAGE	3	4	6	6	6	6	6	10'	DROPPED G.B. CLG.		
12	PAINTED CMU		NOTE - 6	112 CLERK	3	4	6	6	6	6	6	10'			
13	METAL DECKING - UNFINISHED			113 BREAK ROOM	2	4	6	6	6	6	6	10'			
NOTES: 1. CONCRETE FLOORS THAT ARE NOT STAINED SHALL RECIVE 2-COATS PREMIUM, CLEAR, ACRYLIC SEALER 2. STAINED CONCRETE FLOORS SHALL HAVE A WATER BASED REACTIVE PENETRATING STAIN APPLIED - SEAL w/2-COATS PREMIUM, CLEAR, ACRYLIC SEALER. 3. MOHAWK GROUP ARTIST SERIES OR EQUAL BROADLOOM CARPET 4. $\frac{5}{8}$" GYPSUM BOARD DRYWALL WITH LIGHT TEXTURE (ORANGE PEEL) FINISH - PAINT WITH LATEX PRIMER AND 2-TOPCOATS INTERIOR EGG SHELL LATEX 5. CERAMIC TILE SHALL BE 4x4 WALL TILE AS SPECIFIED. w/BULLNOSE AT TOP TERMINATION& MTL. CHANNEL @ BOT. 6. INTERIOR CMU TO RECEIVE PAINT SHALL FIRST BE PRIMED w/ONE COAT OF LATEX PRIMER 1.1 MILS DFT. THE FINISH COAT SHALL BE 2-COATS LATEX 7. 2 x 2 SUSPENDED ACT SYSTEM - ARMSTRONG CEILING BRIGHTON SERIES OR EQUAL 8. T&G SOLID WOOD DECKING SHALL HAVE A HAND WIPED STAIN FINISH USING A PENETRATING OIL BASED STAIN				114 STORAGE	1	4	6	6	6	6	6	10'			
				115 WOMEN	2	4/10	6	6/10	6/10	6	6	10'			
				116 ADMINISTRATION ASSISTANT	3	4	6	6	6	6	6	10'			
				117 JANITOR	1	4	6	11	11	11	6	10'			
				118 STORAGE	1	4	6	6	6	6	6	10'			
				119 MEN	2	4/10	6	6	6/10	6/10	6	10'			
				120 SECRETARY	3	4	6	6	6	6	6	10'			
				121 MECHANICAL / ELECTRICAL CLOSET	1	4	6	6	6	6	NA	NA	NO CLG. - OPEN TO STRUCTURE		
				122 MAYOR	3	4	6	6	6	6	6	10'			
				123 RESTROOM	2	4/10	6/10	6/10	6	6	6	10'			
				124 CLOSET	3	4	6	6	6	6	6	10'			
				125 CORRIDOR	2	4	6	6	6	6	7	9'-0"			
														FORREST CITY NEW CITY HALL FORREST CITY, AR	
														ISSUE / DATE 2 12-2-2016	
														DESCRIPTION	
														PROJECT NO. 163902CFC	
														PROJECT PHASE CONSTRUCTION DOCUMENTS	
														DRAWN BY: GLA CHECKED BY: GLA	
														FINISH SCHEDULE NOVEMBER 8, 2016	
														A6.2	