



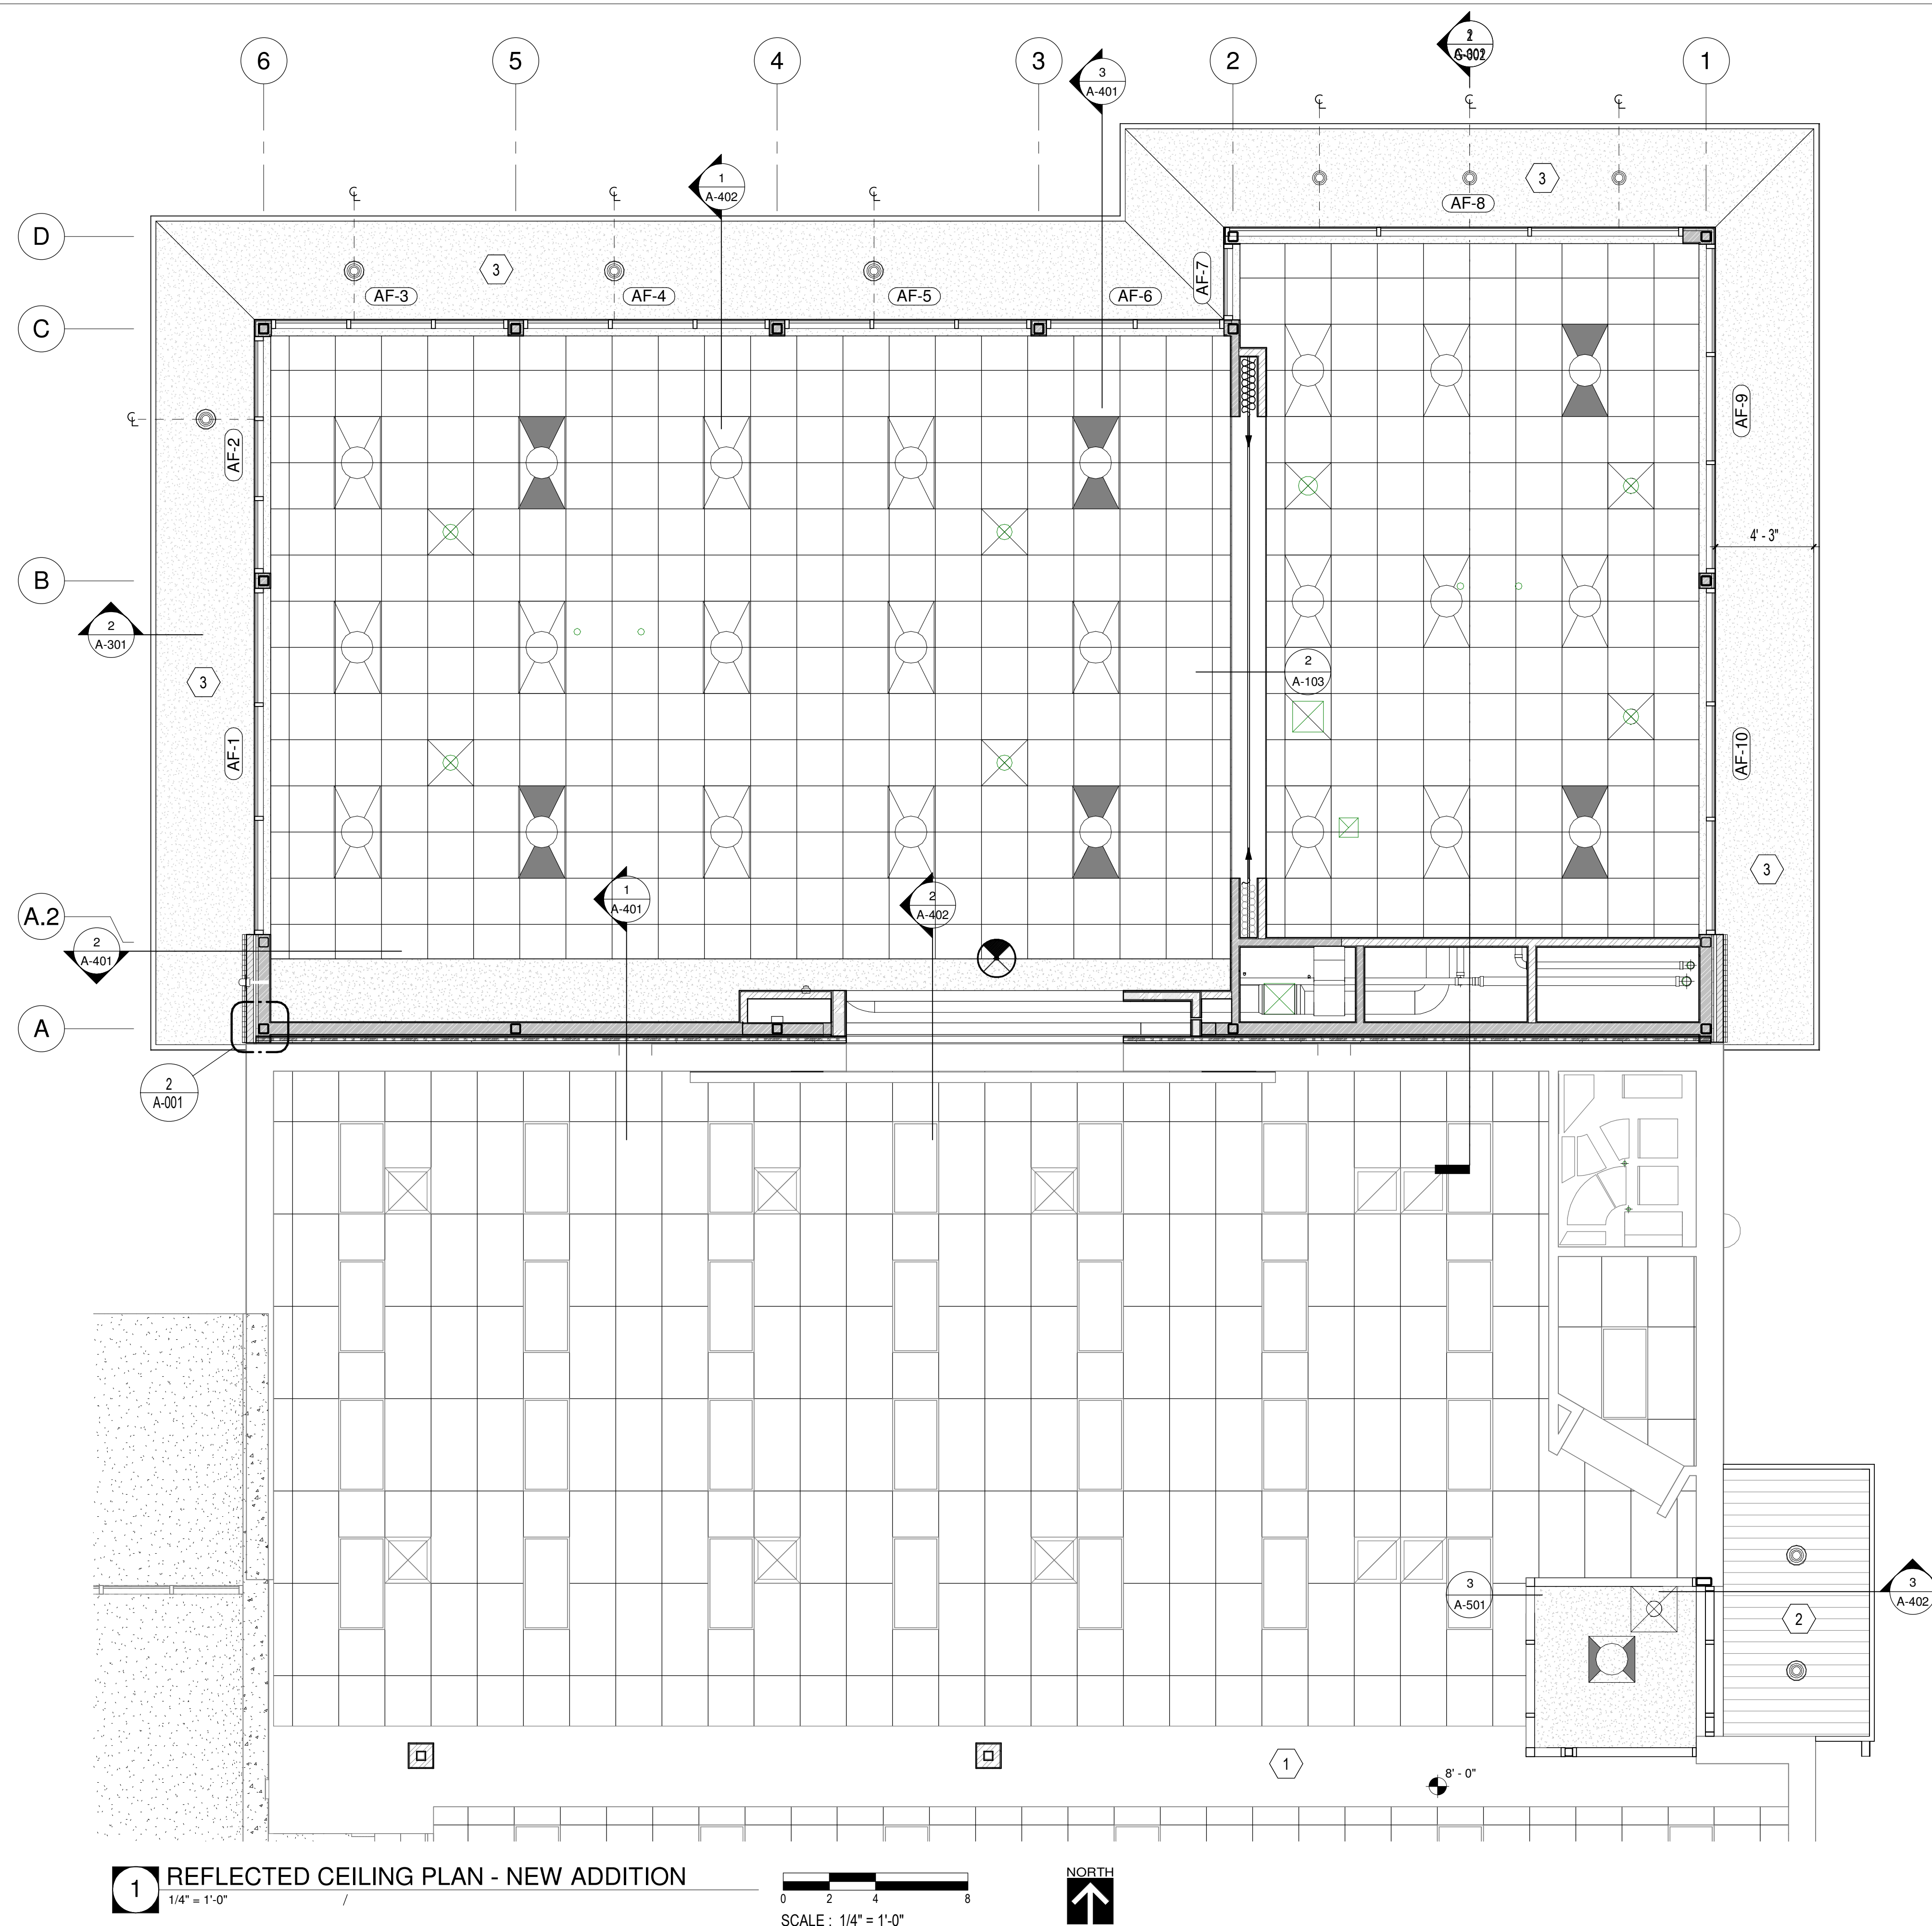

SHEET NOTES - CLG PLAN

1. ALL CEILING HEIGHT NOTATIONS TAKEN FROM FINISHED FLOOR ELEVATION OF THIS LEVEL UNLESS NOTED OTHERWISE.
2. ALL LAY-IN CEILING GRIDS SHALL BE CENTERED IN ROOM AS GRAPHICALLY SHOWN IN PLAN, UNLESS DIMENSIONED OTHERWISE.
3. EXISTING CEILING SHOWN FOR REFERENCE ONLY. VERIFY GRID ORIENTATION AND LOCATION OF ALL EXISTING EQUIPMENT AS REQUIRED.

KEYED NOTES - REFLECTED CEILING PLAN	
#	NOTE
1	MISC FRAMING AND GYP BD TO REPAIR FUR DOWN
2	MTL SOFFIT
3	EIFS SOFFIT

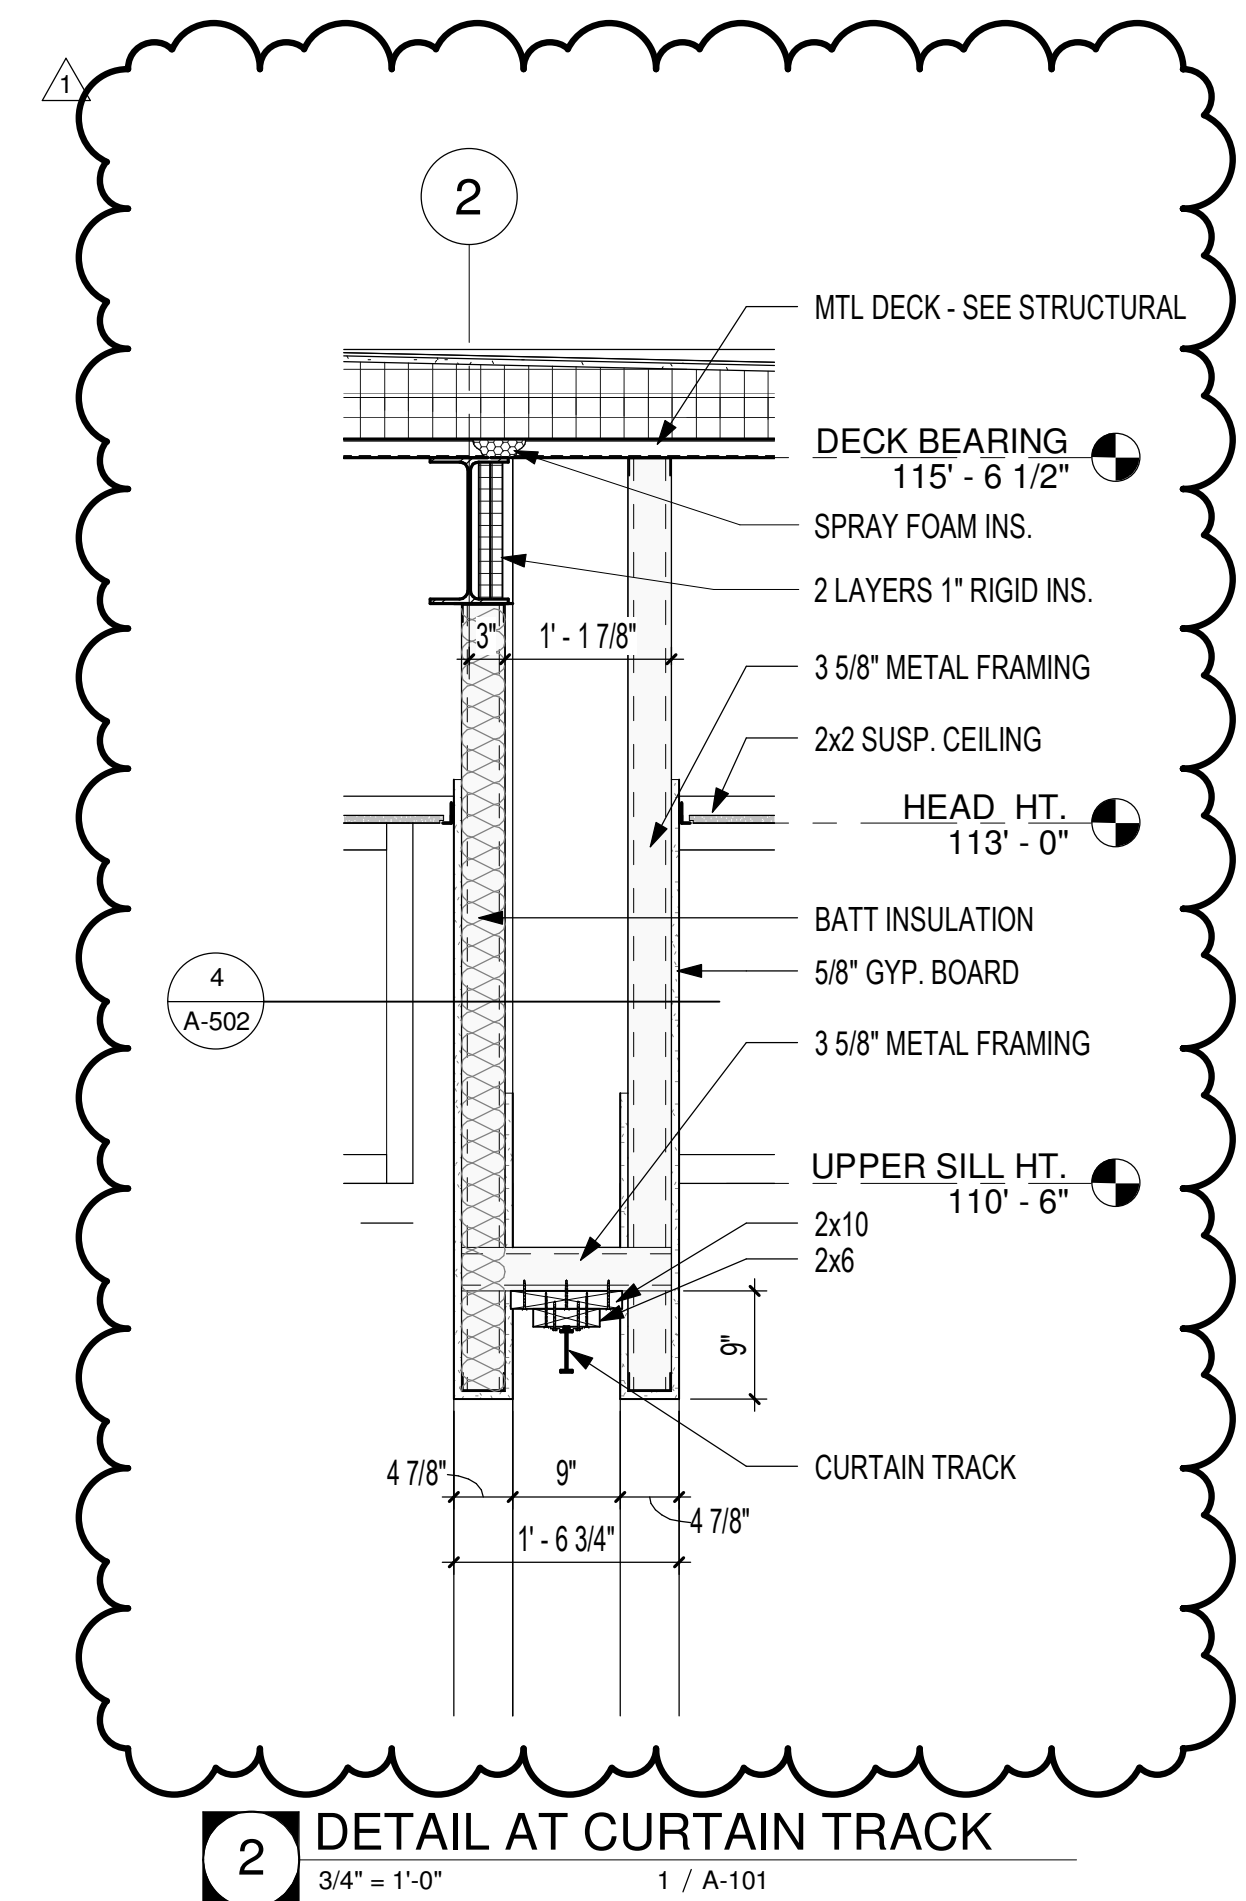

RAIGHEAD COUNTY
JONESBORO PUBLIC
LIBRARY
West Oak Avenue, Jonesboro, Arkansas
www.libraryinjonesboro.org

1	03-19-21	ADDENDUM 003	



COOPER MIXON
ARCHITECTS
union street, 2nd flr jonesboro, ar 72401
tel 870.336.0536 www.coopermixon.com

CONSTRUCTION DOCUMENTS

PROJECT NO. _____

04

PROJECT NAME

CHILDREN'S ADDITION
RENOVATION

DATE _____

/08/2021

CONTENTS

REFLECTED CEILING
PLAN - NEW ADDITION

SHEET NUMBER

A-103

1. ALL CEILING HEIGHT NOTATIONS TAKEN FROM FINISHED FLOOR ELEVATION OF THIS LEVEL UNLESS NOTED OTHERWISE.




2. ALL LAY-IN CEILING GRIDS SHALL BE CENTERED IN ROOM AS GRAPHICALLY SHOWN IN PLAN, UNLESS DIMENSIONED OTHERWISE.

3. EXISTING CEILING SHOWN FOR REFERENCE ONLY. VERIFY GRID ORIENTATION AND LOCATION OF ALL EXISTING EQUIPMENT AS REQUIRED.

	ACOUSTICAL CEILING TILE
	GYP. BD. CEILING AND/OR FURR DOWN
	NEW REGISTER. REPLACE ALL EXISTING WITHIN SCOPE OF WORK WITH NEW - WHITE AND EQUAL CFM

#	NOTE
1	MISC FRAMING AND GYP BD TO REPAIR FUR DOWN
2	REPAIR CEILING WITH NEW GRID AND TILES AS REQUIRED TO ACCOMMODATE DEMOLITION. CEILING TO BE PAINTED.
3	MODIFY EXISTING CEILING GRID TO ACCOMMODATE NEW WALLS



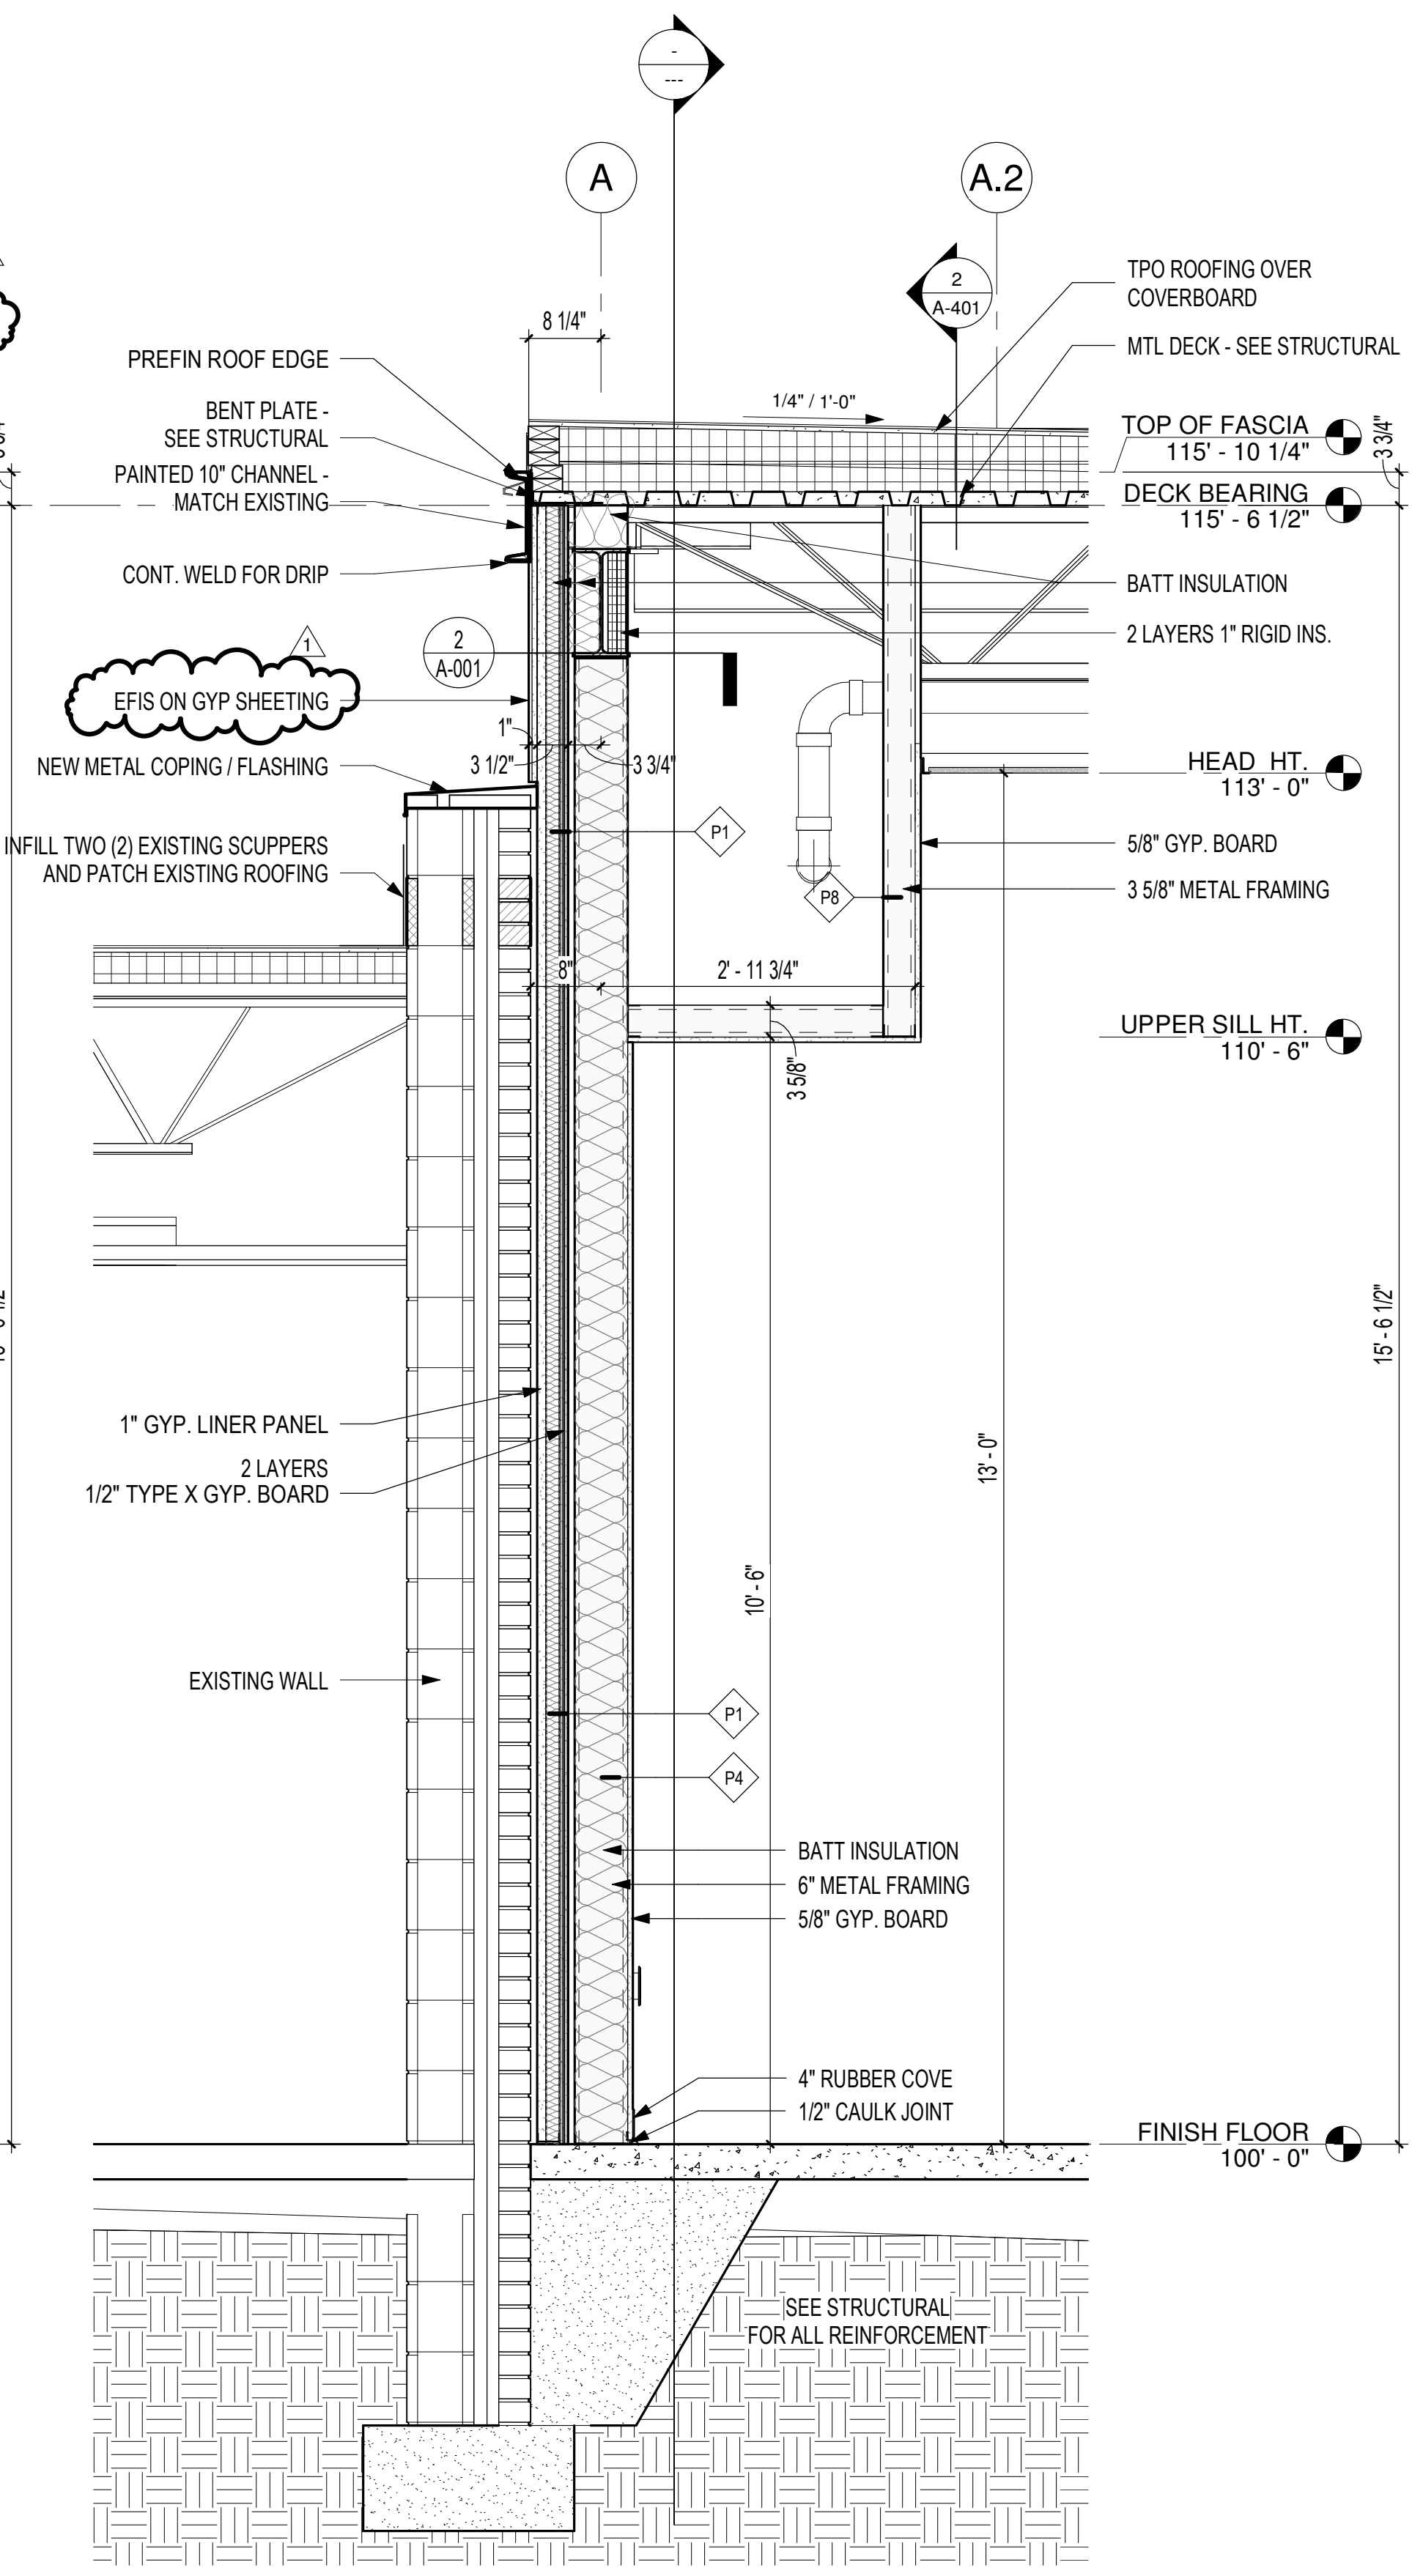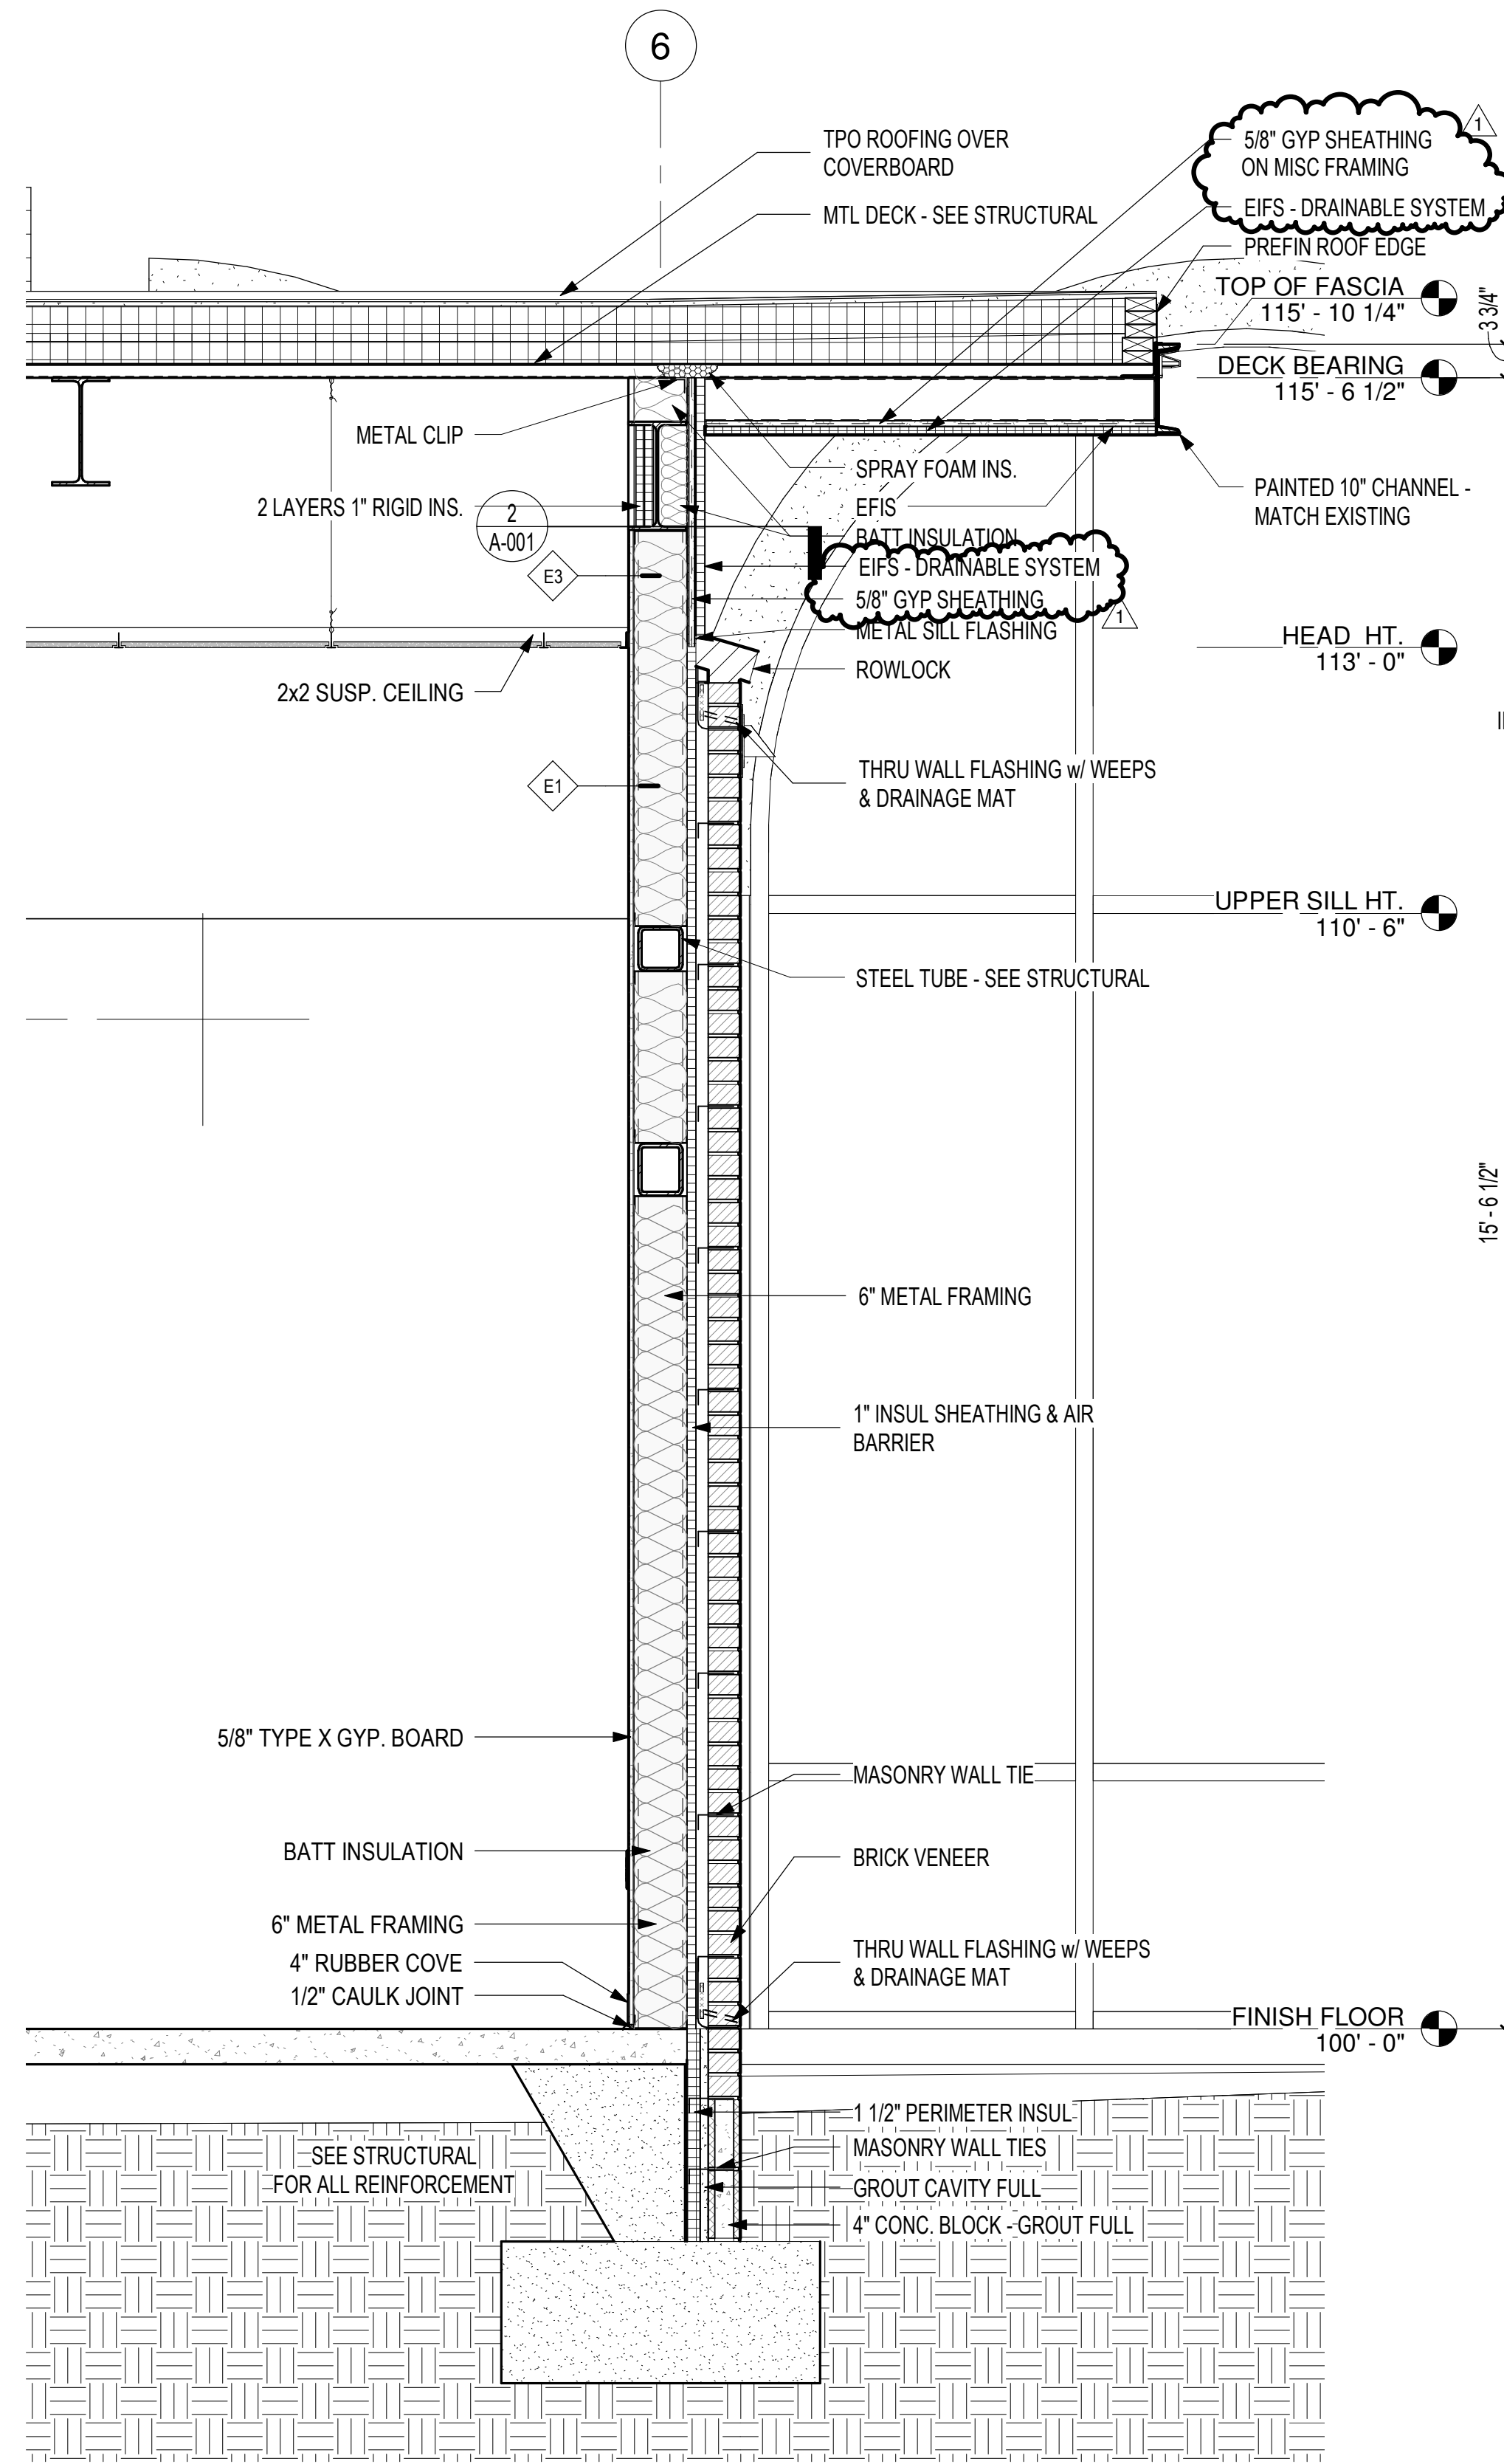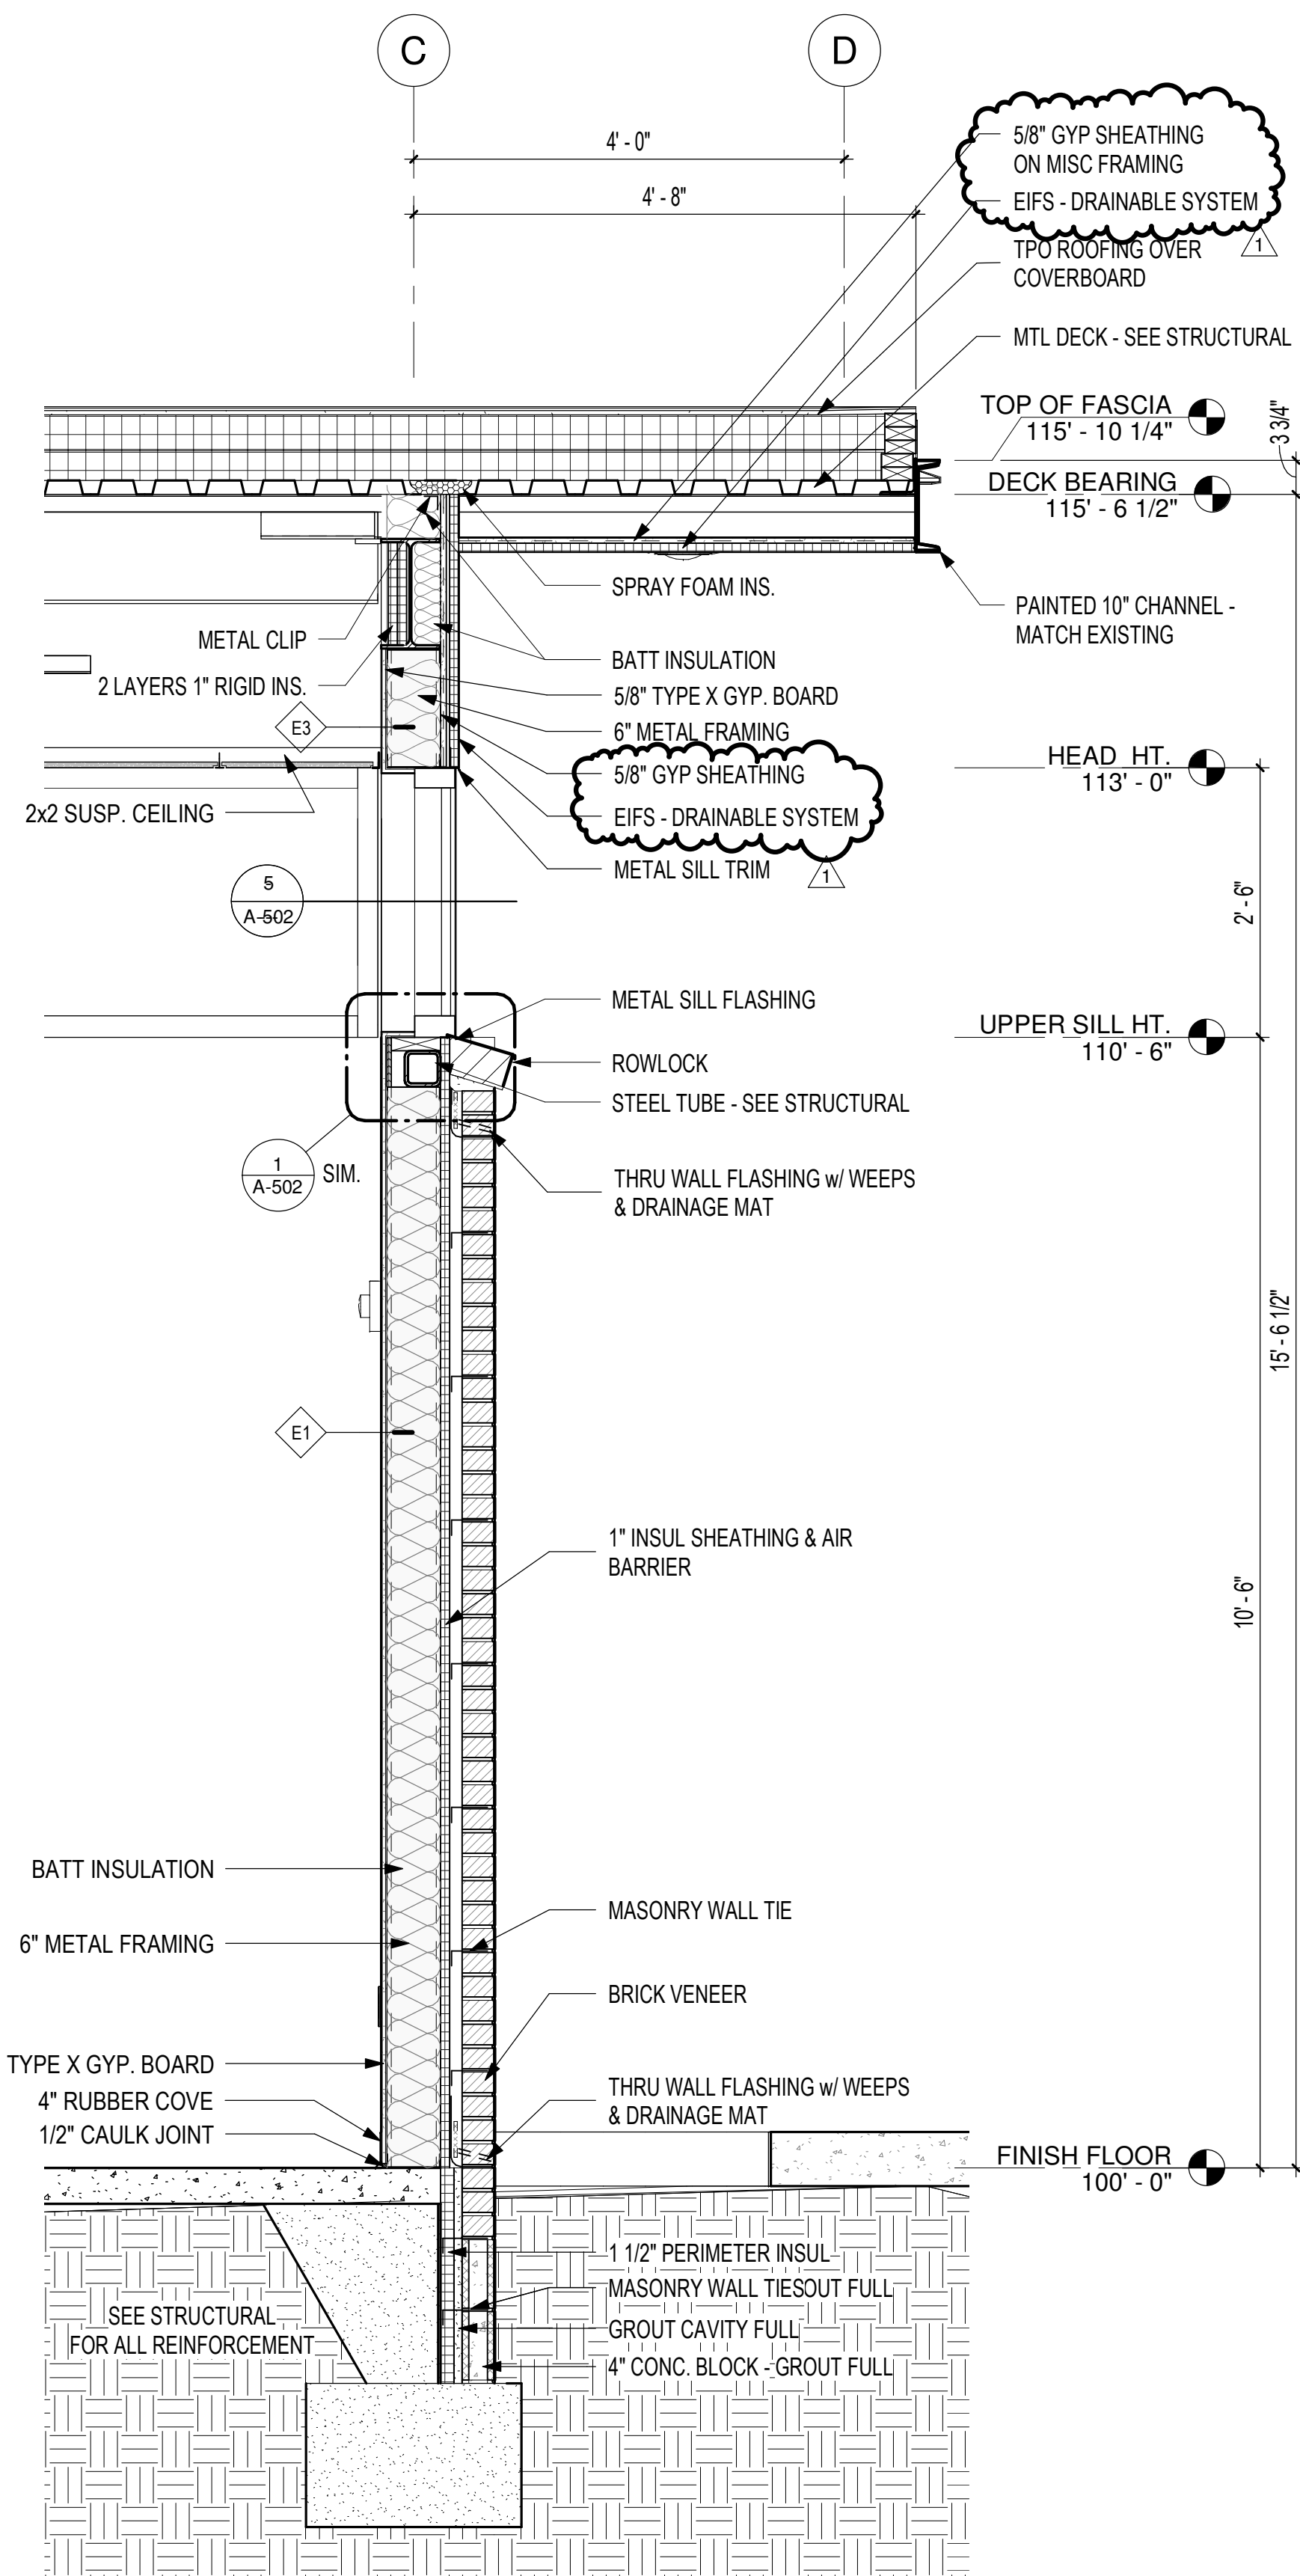

CHILDREN'S ADDITION & RENOVATION



**CRAIGHEAD COUNTY
JONESBORO PUBLIC
LIBRARY**
315 West Oak Avenue, Jonesboro, Arkansas
www.libraryinjonesboro.org

1	03-19-21	ADDENDUM 003



COOPER MIXON
ARCHITECTS
505 union street, 2nd flr jonesboro, ar 72401
phone 870.336.0536 www.coopermixon.com

CONSTRUCTION DOCUMENTS

PROJECT NO.
2004

PROJECT NAME

CHILDREN'S ADDITION & RENOVATION

DATE _____

CONTENTS

WALL SECTIONS

SHEET NUMBER

A-401

315 WEST OAK AVENUE, JONESBORO, AR 72401

3/19/2021 3:55:00 PM

SCALE : $\frac{3}{4}" = 1'-0"$

