



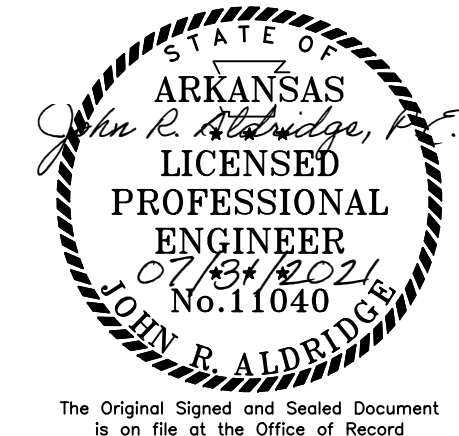

VALLEY VIEW HIGH SCHOOL

BALL FIELD IMPROVEMENTS

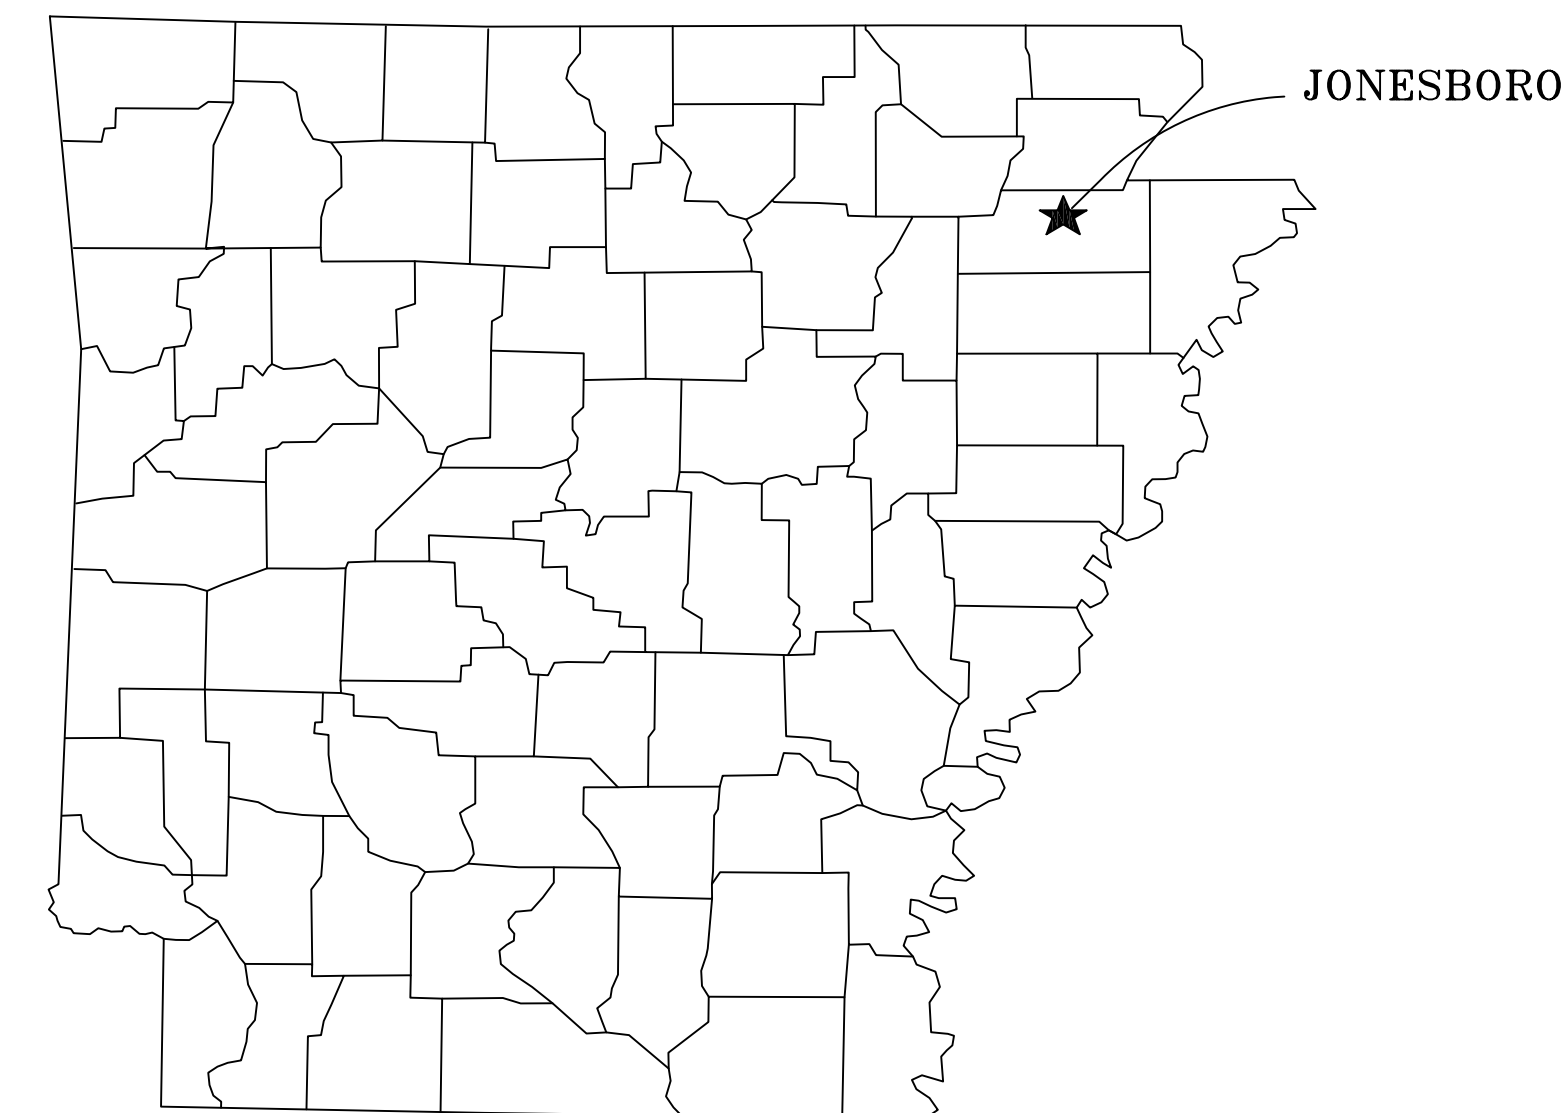

OWNERS REPRESENTATIVE
TIM COWAN - ATHLETIC SURFACES PLUS
485 RIVER RIDGE COVE
MEMPHIS, TN 38120
PH: 901.494.4440

Athletic Surfaces Plus


PROJECT ENGINEER
BOBBY ALDRIDGE, P.E.
FRONTIER ENGINEERING
P.O. BOX 11988
FORT SMITH, AR 72917
PH: 479.414.1013

FRONTIER
ENGINEERING, INC.
CIVIL ENGINEERS • CONSULTANTS
P.O. Box 11988 • FORT SMITH, AR 72917

SHEET INDEX	
1	COVER SHEET
2	EXISTING SITE TOPOGRAPHY
3	FIELD LAYOUT PLAN
4	FIELD GRADING PLAN
5	FIELD DRAINAGE PLAN
6	MISCELLANEOUS DETAILS



DESCRIPTION	NORTHING	EASTING	ELEV.
BM IN CONC	526319.666	1686003.825	172.23
SET IRON PIN	526341.609	1685847.112	171.54
SET CONCRETE NAIL	526533.102	1685697.583	172.39
SET CONCRETE NAIL	526952.520	1685718.342	176.42
SET CONCRETE NAIL	526991.392	1686050.744	175.40

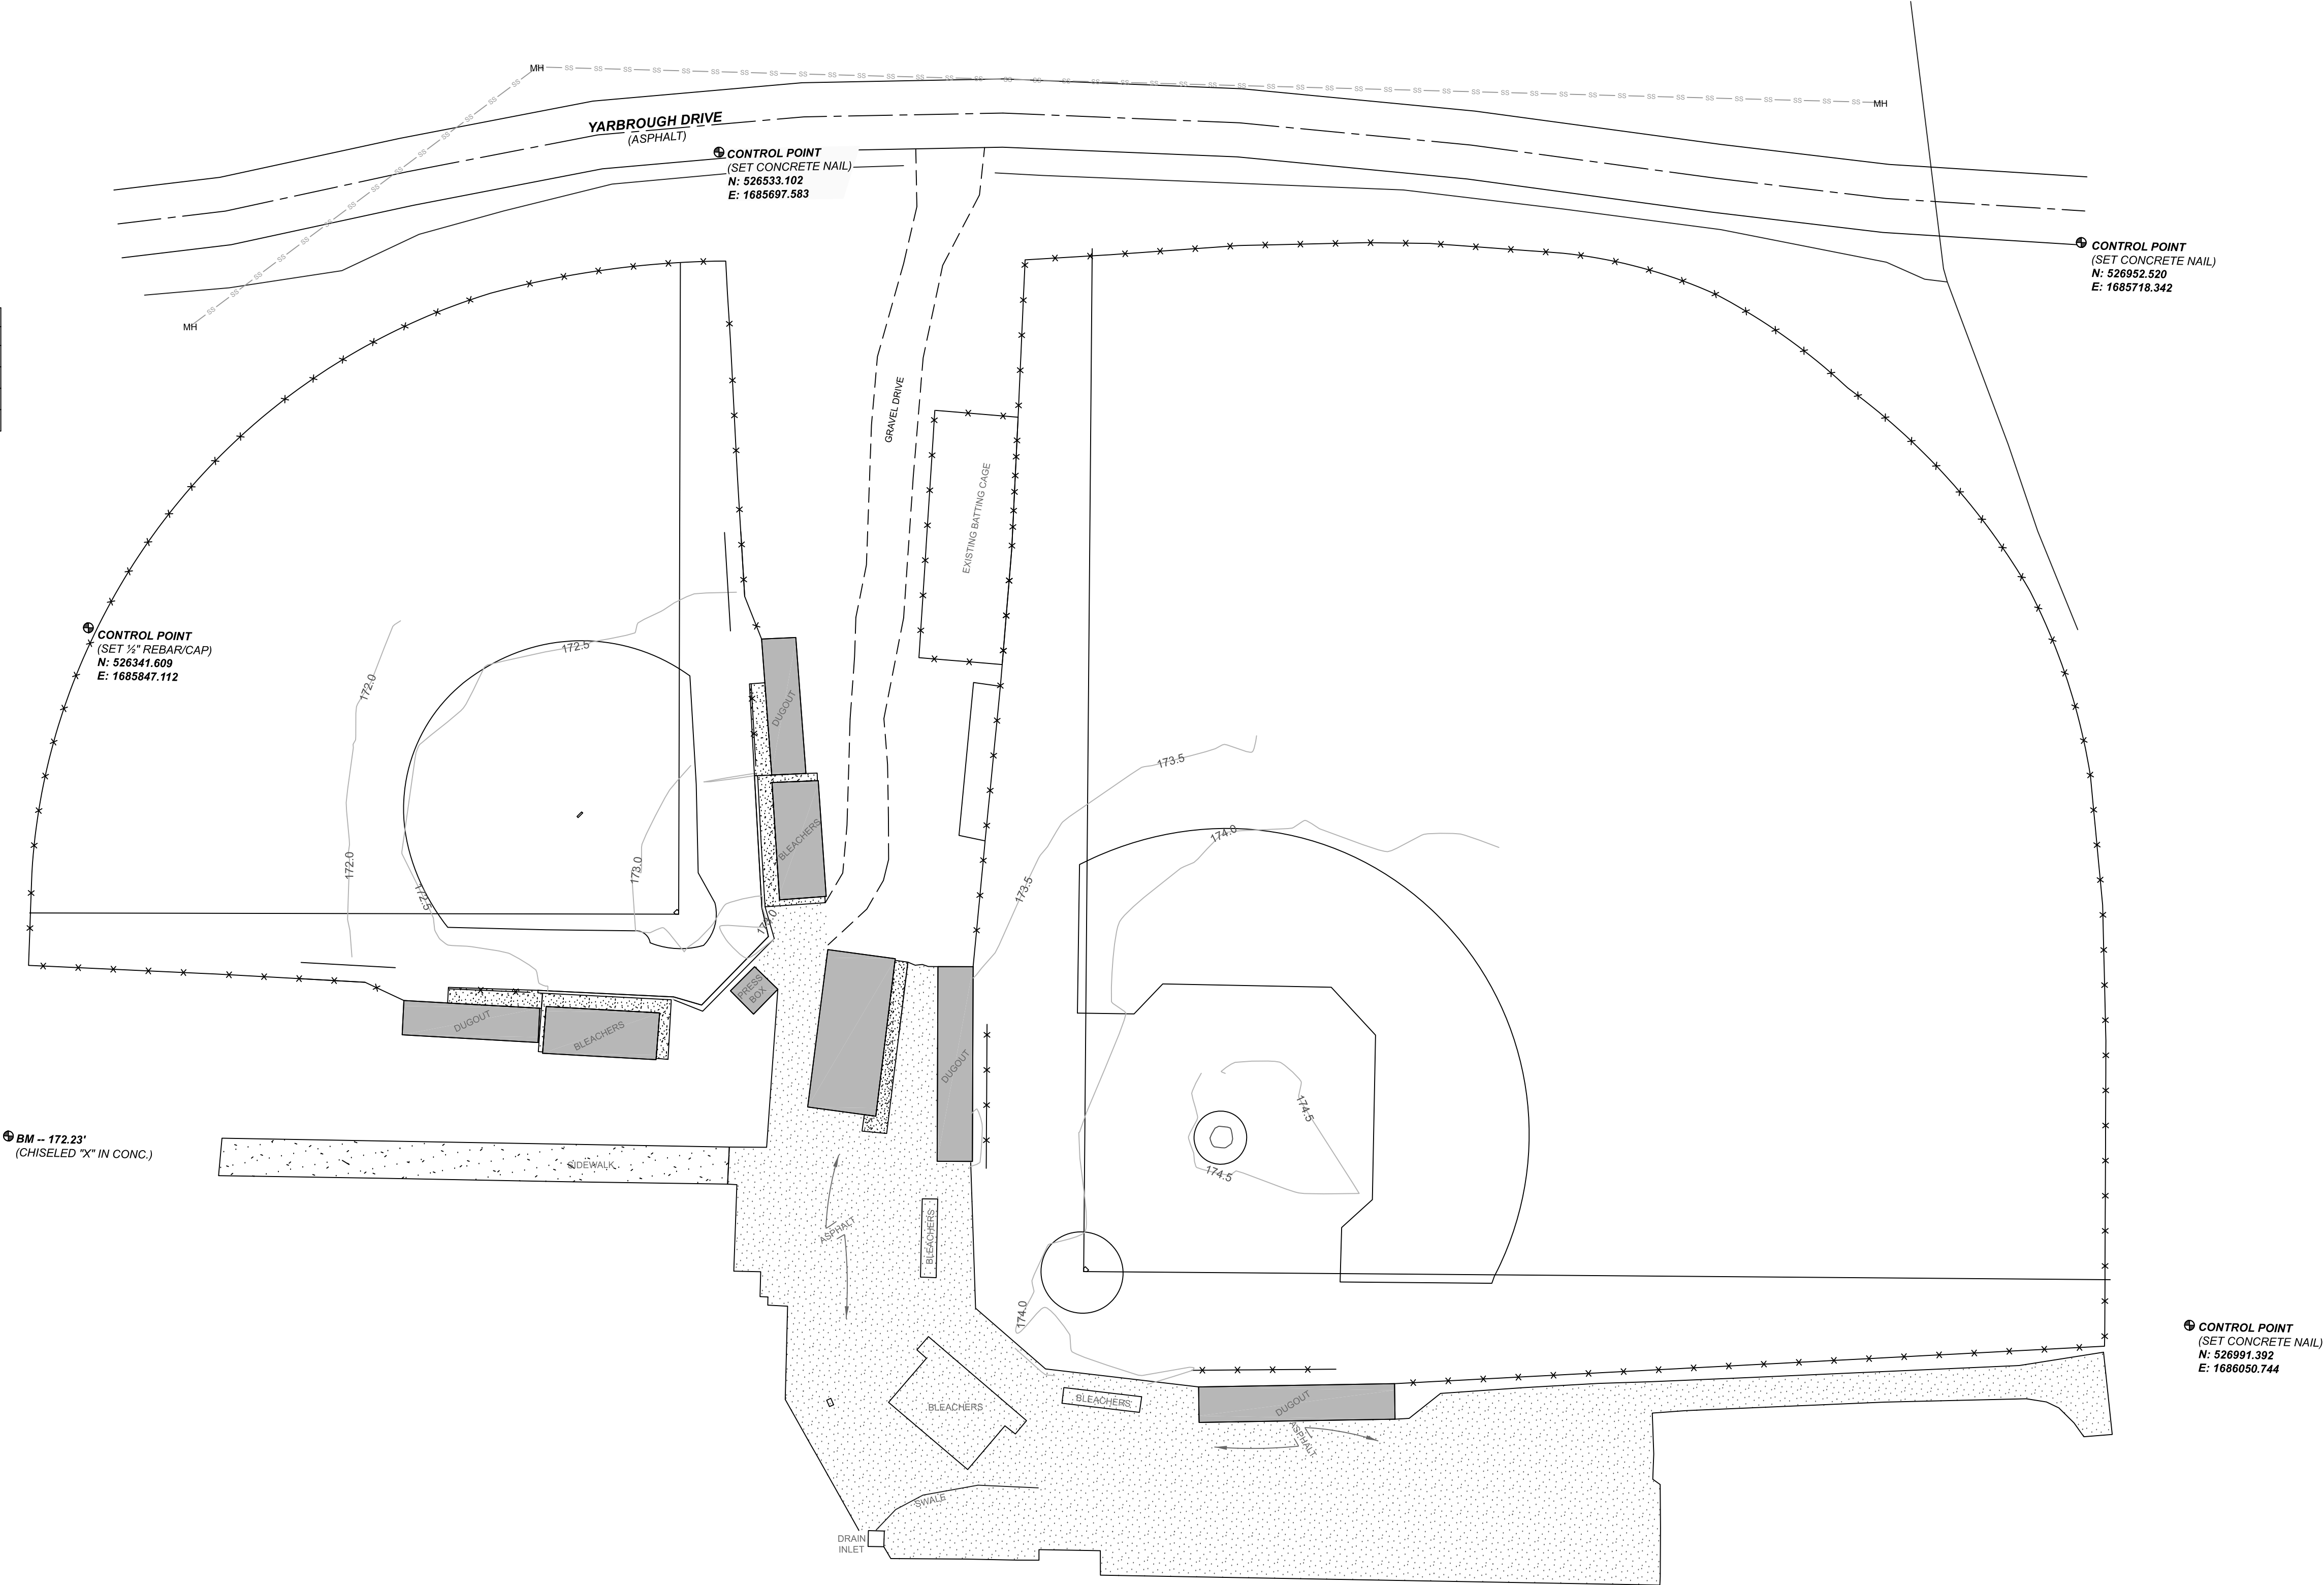

Revision	By	Date

FRONTIER
ENGINEERING, INC.
CIVIL ENGINEERS • CONSULTANTS
P.O. Box 11988 • FORT SMITH, AR 72917

STATE OF
ARKANSAS
John R. Aldridge, P.E.
LICENSED
PROFESSIONAL
ENGINEER
071342021
No. 11040
JOHN R. ALDRIDGE

The Original Signed and Sealed Document
is on file at the Office of Record

Drawn By:	CLD
Approved By:	JRA
Date:	7.11.21
Project No.:	1401-001

Vertical Scale:	-
Horizontal Scale:	1"=30'
Plotting Scale:	1
Drawing Name:	VV SB & BB EX.

VALLEY VIEW HIGH SCHOOL
BALL FIELD IMPROVEMENTS

Craighead County, Arkansas


EXISTING SITE TOPOGRAPHY

Issued for Bidding

Sheet No.:

2
6

of

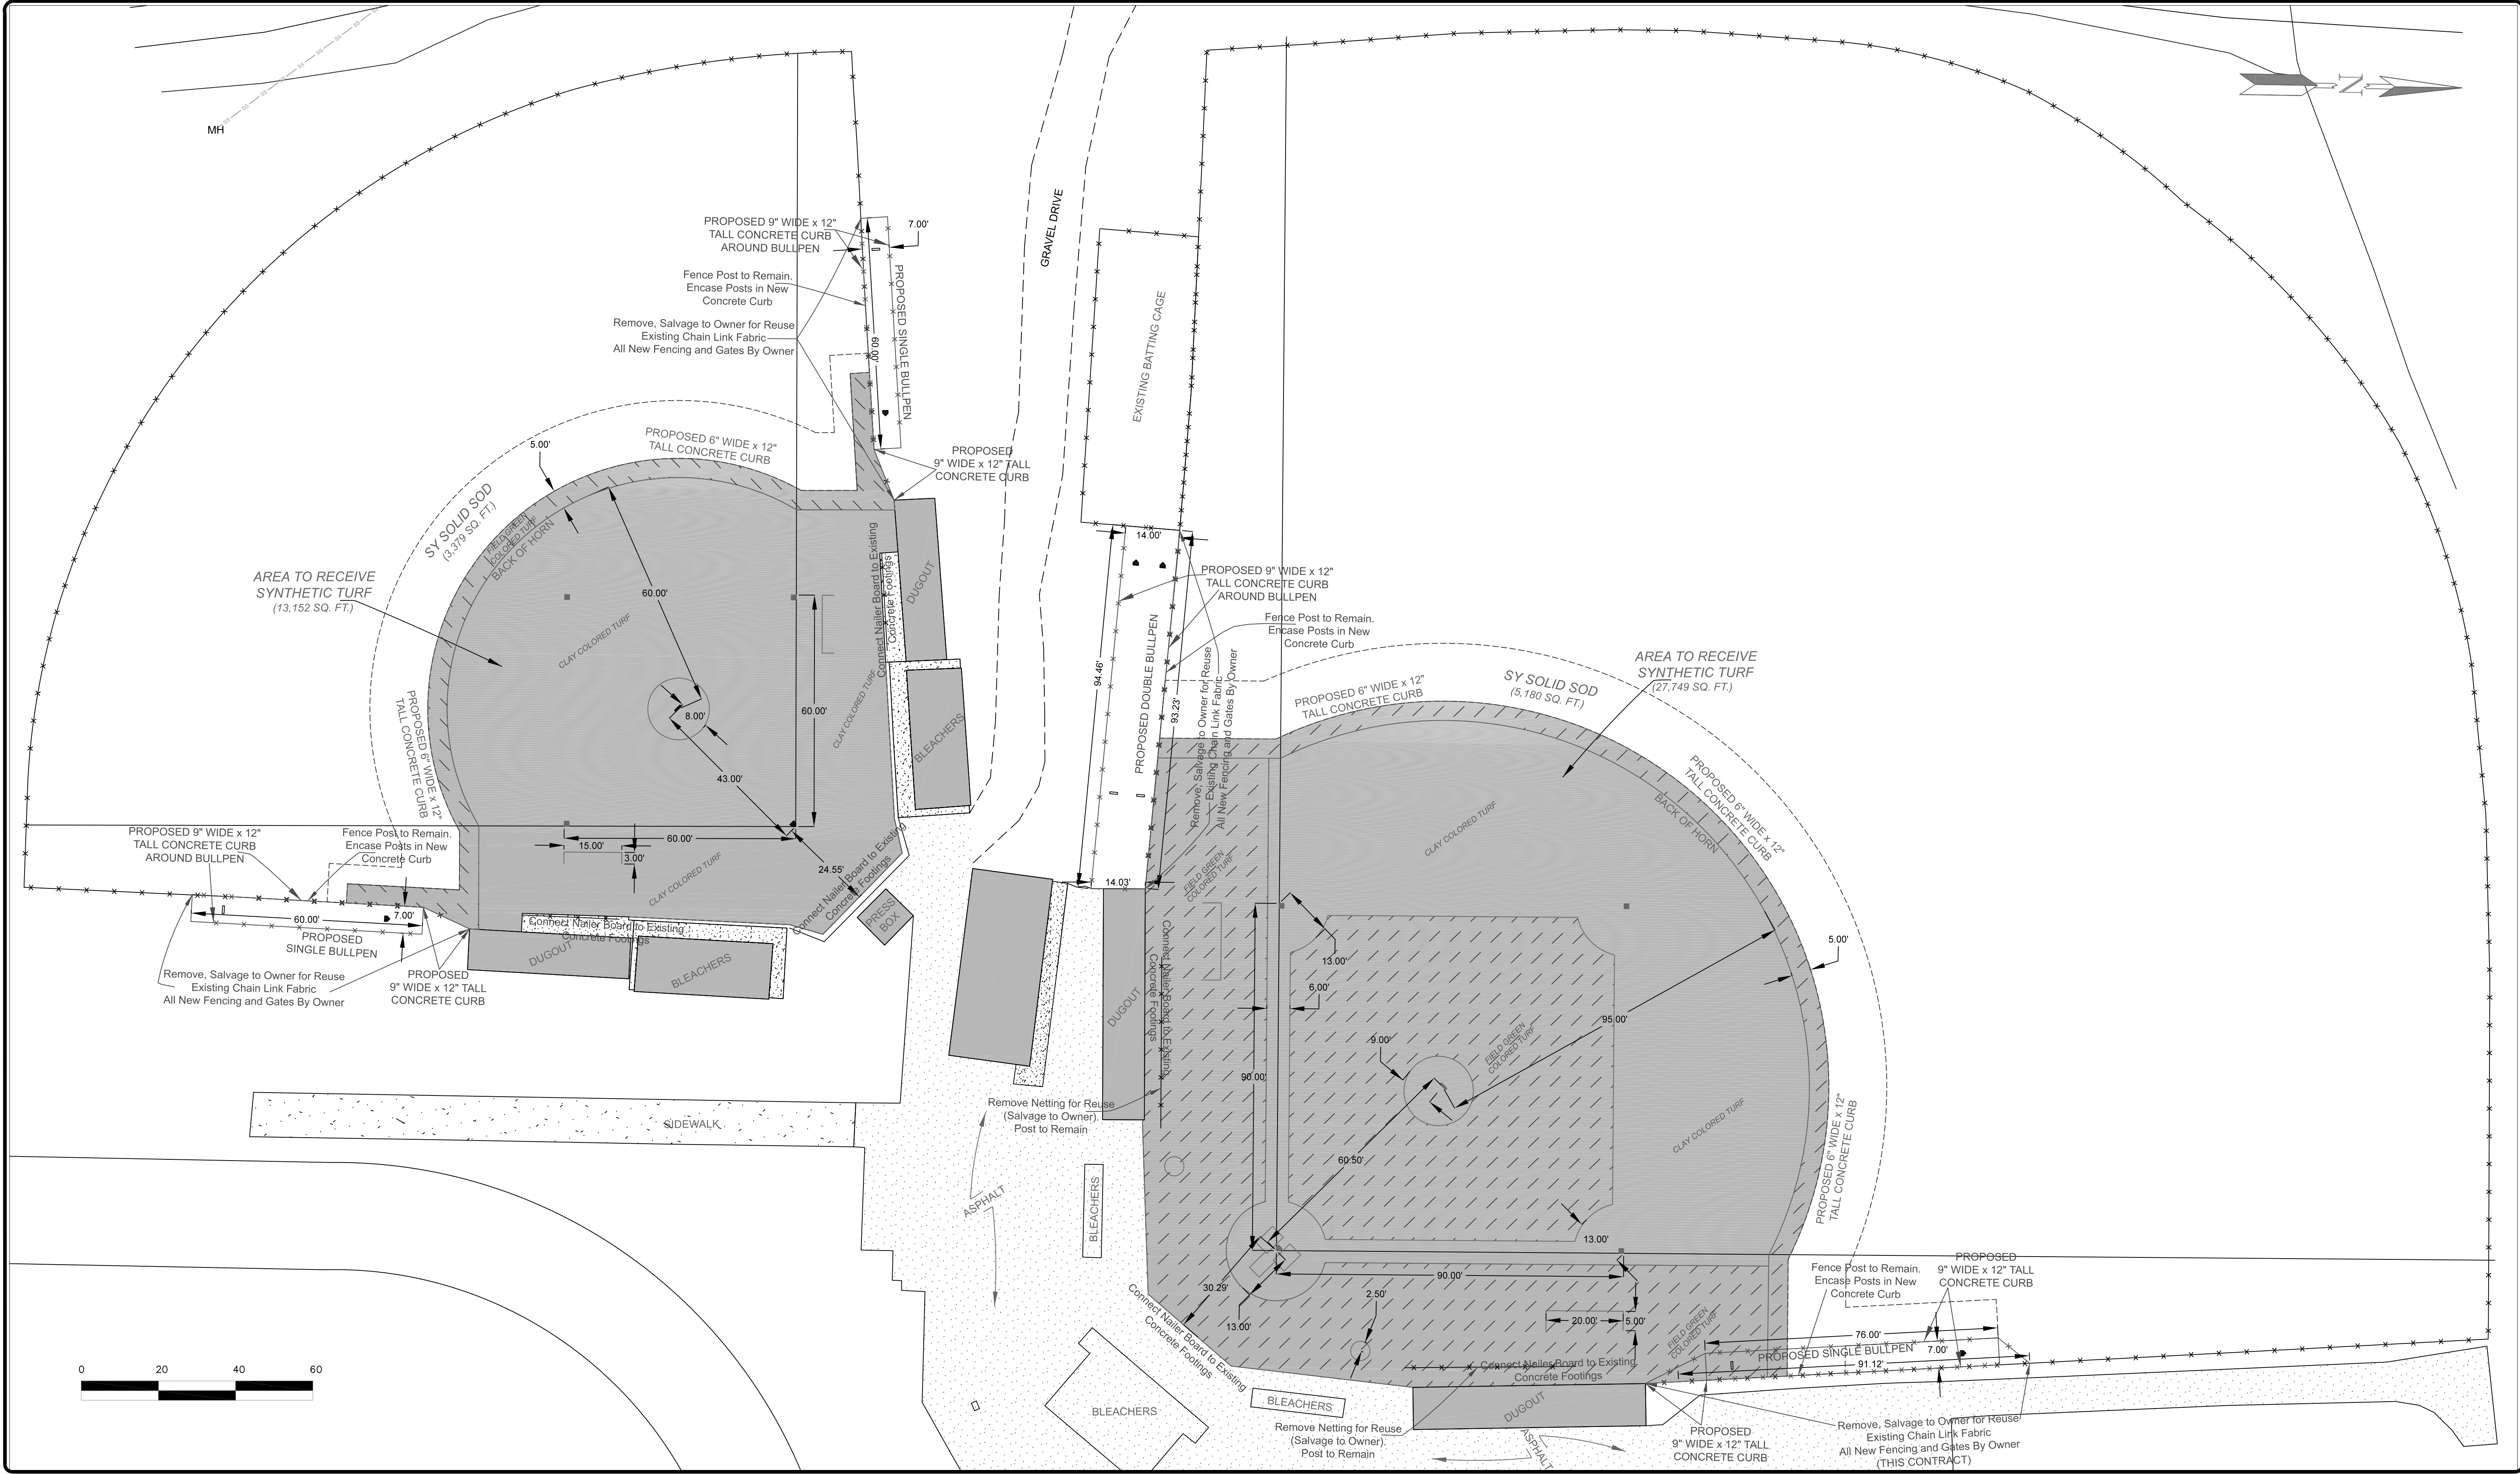

Revision	By	Date

FRONTIER

ENGINEERING, INC.

CIVIL ENGINEERS • CONSULTANTS

P.O. Box 11988 • FORT SMITH, AR 72917

STATE OF ARKANSAS

JOHN R. ALDRIDGE, P.E.

LICENSED PROFESSIONAL ENGINEER

07/16/2021

No. 11040

JOHN R. ALDRIDGE

The Original Signed and Sealed Document is on file at the Office of Record

Drawn By:	CLD
Approved By:	JRA
Date:	7.11.21
Project No.:	1401-001

Vertical Scale:	-
Horizontal Scale:	1"=20'
Plotting Scale:	1
Drawing Name:	VV SB & BB SL

VALLEY VIEW HIGH SCHOOL
BALL FIELD IMPROVEMENTS

Craighead County, Arkansas

FIELD LAYOUT PLAN



Issued for Bidding

Sheet No.:

3

6

of




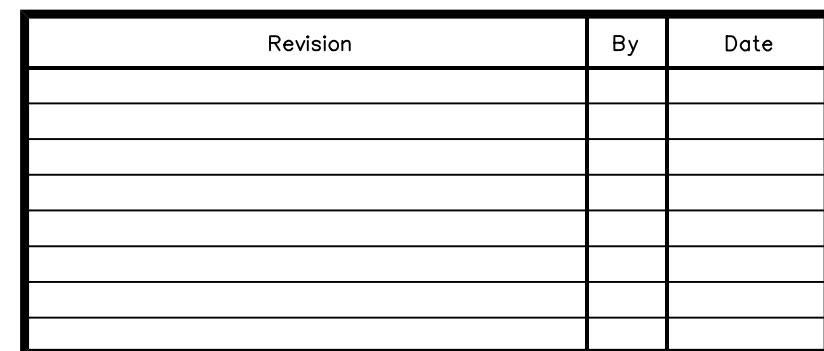
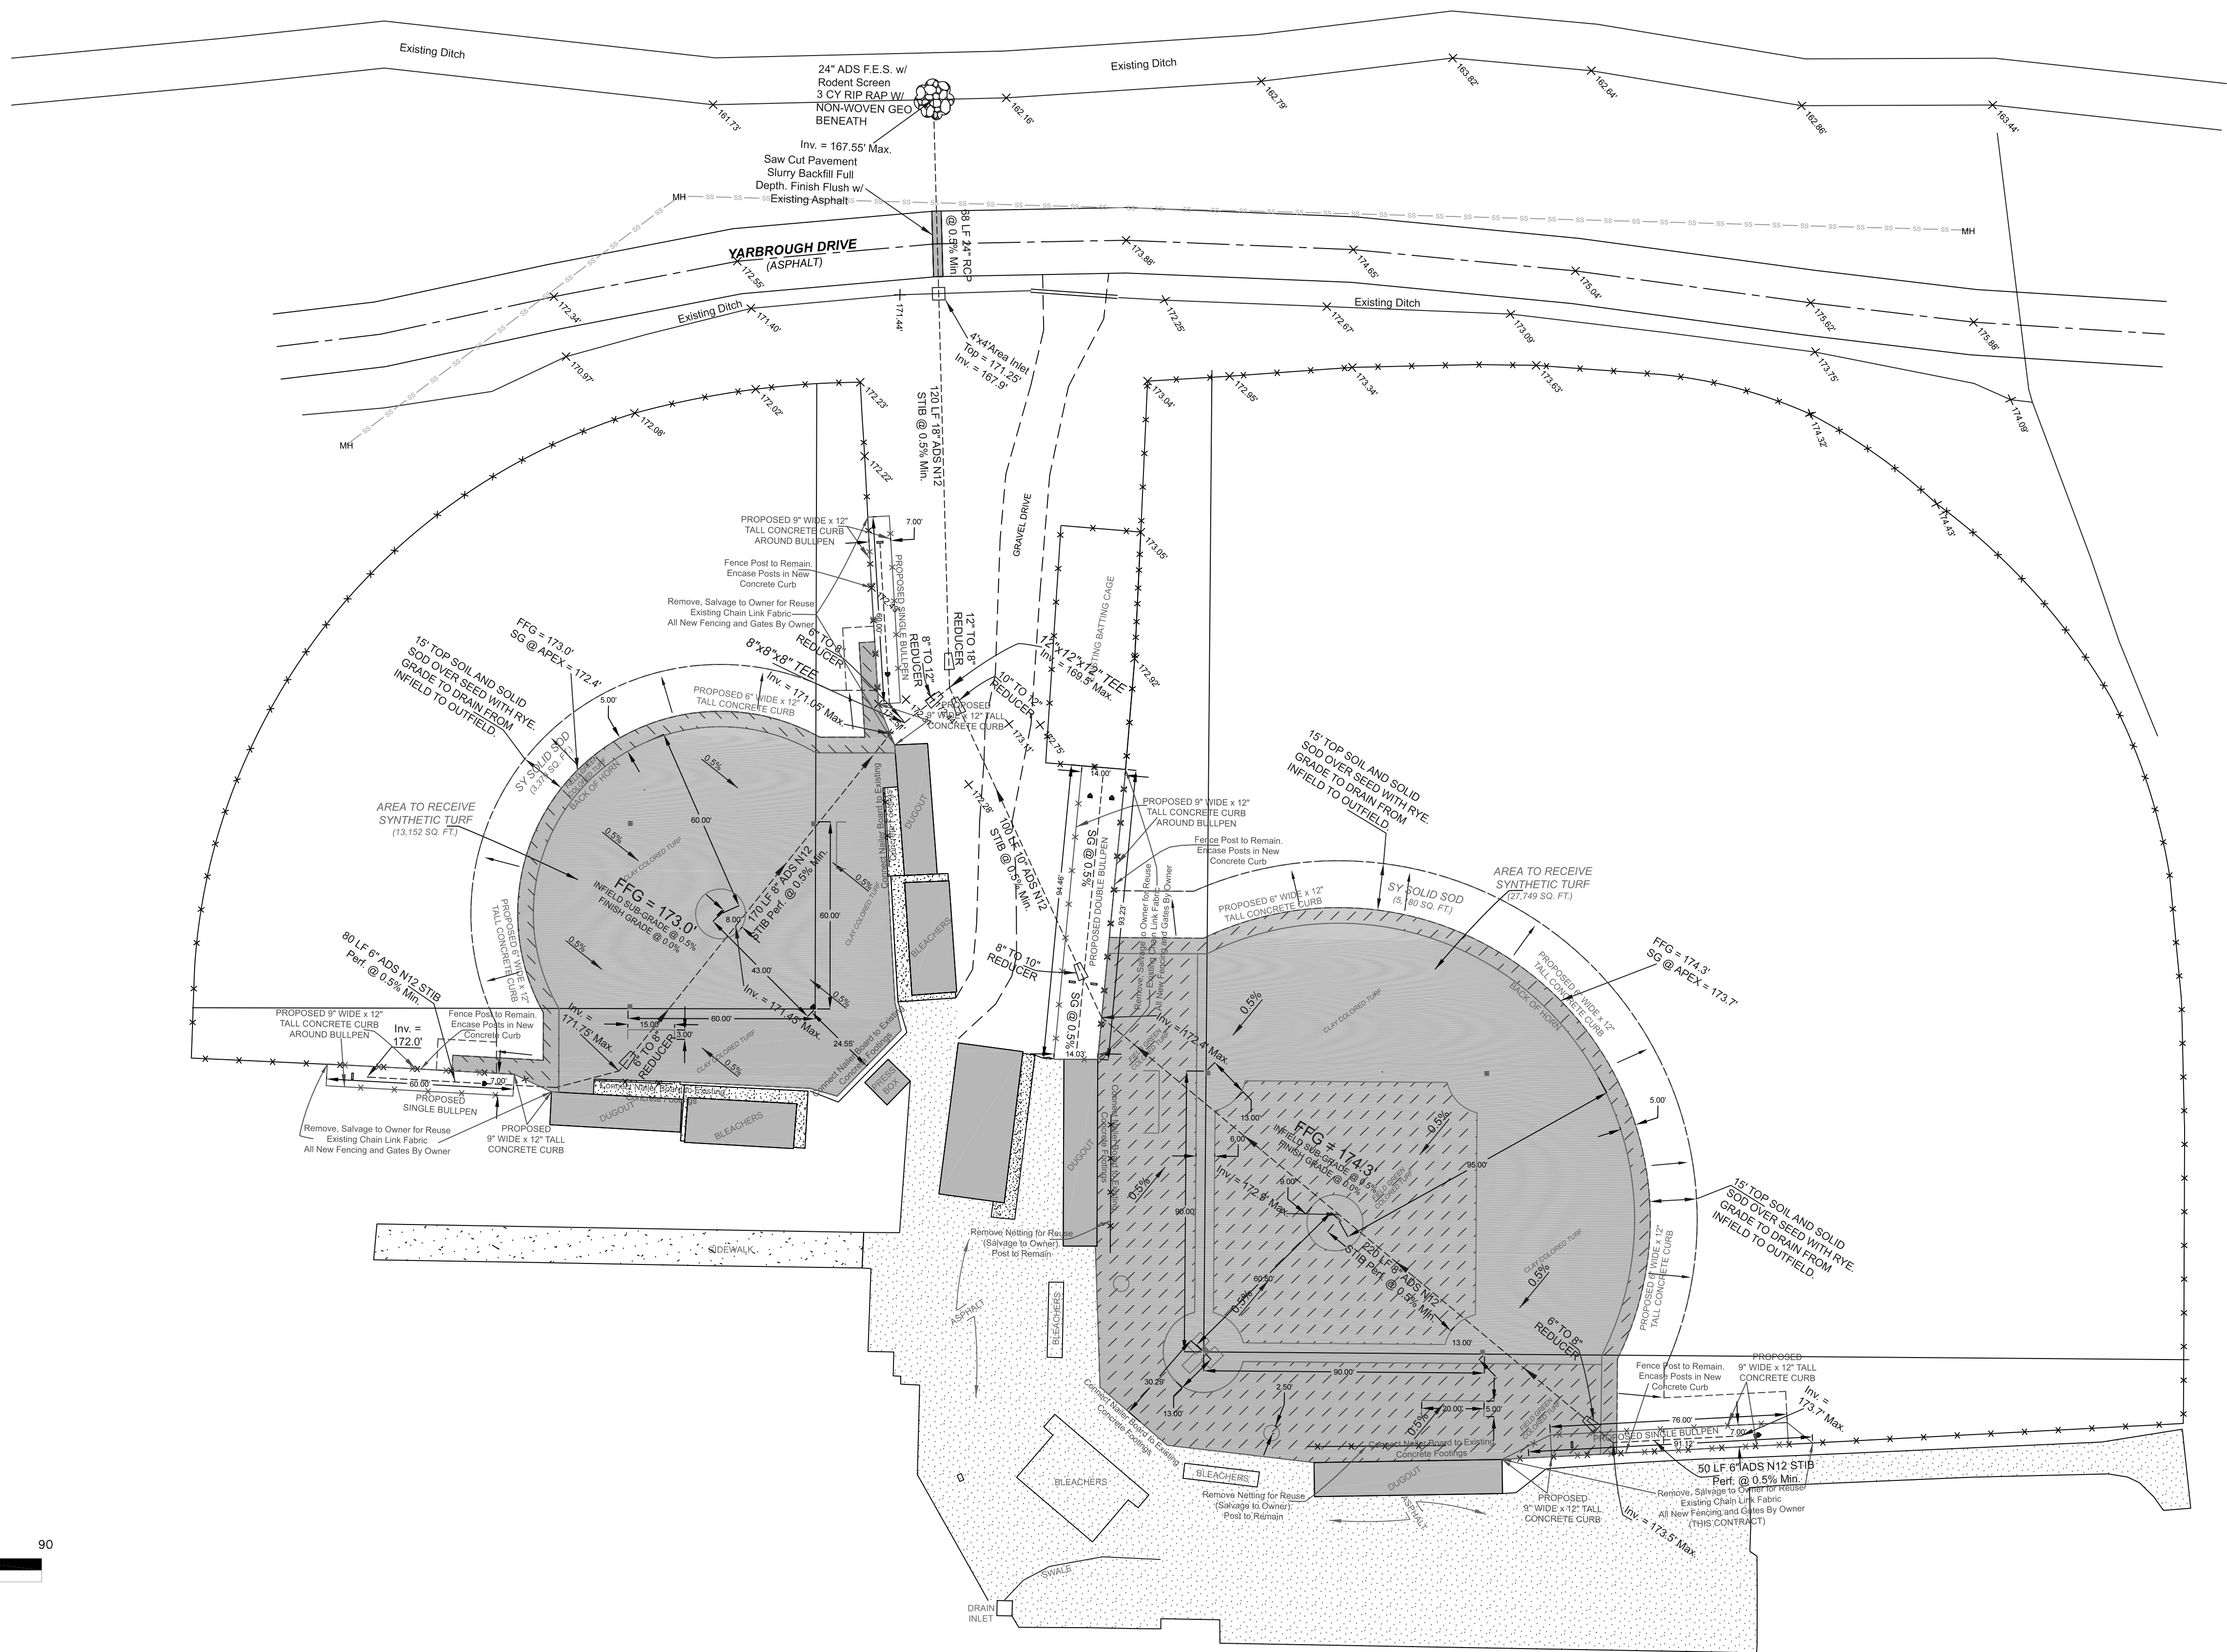


<i>Drawn By:</i>	<i>Vertical Scale:</i>
CLD	—
<i>Approved By:</i>	<i>Horizontal Scale:</i>
JRA	1"=30'
<i>Date:</i>	<i>Plotting Scale:</i>
7.11.21	1
<i>Project No.:</i>	<i>Drawing Name:</i>
1401-001	VV SB & BB EX.

Craighead County, Arkansas

Issued for Bidding

$$\frac{4}{6}$$

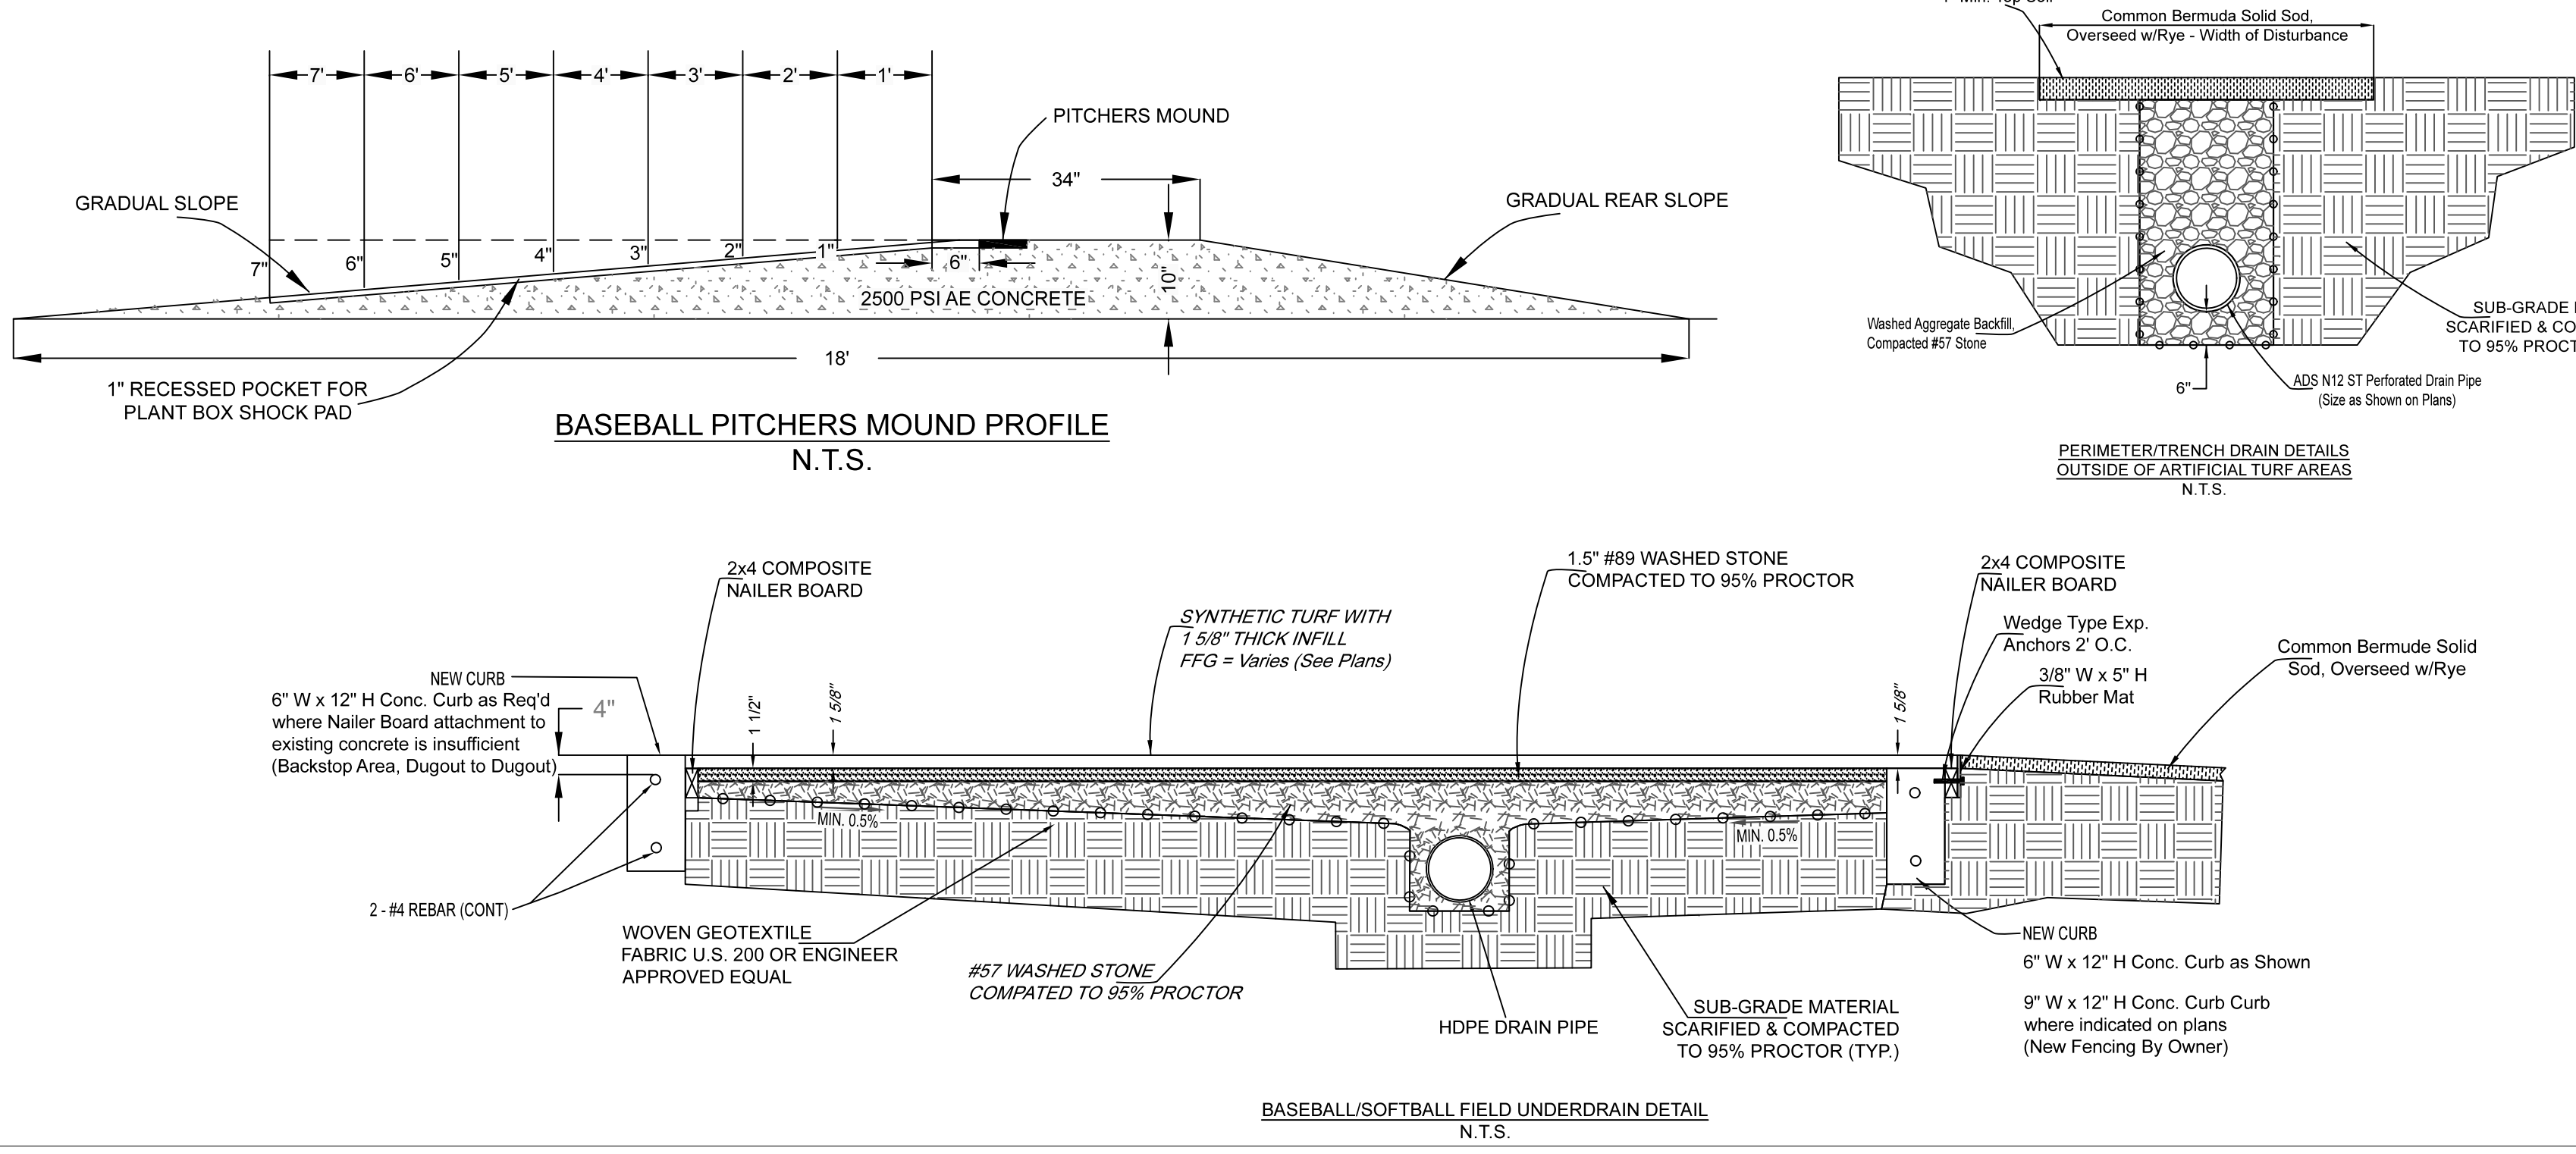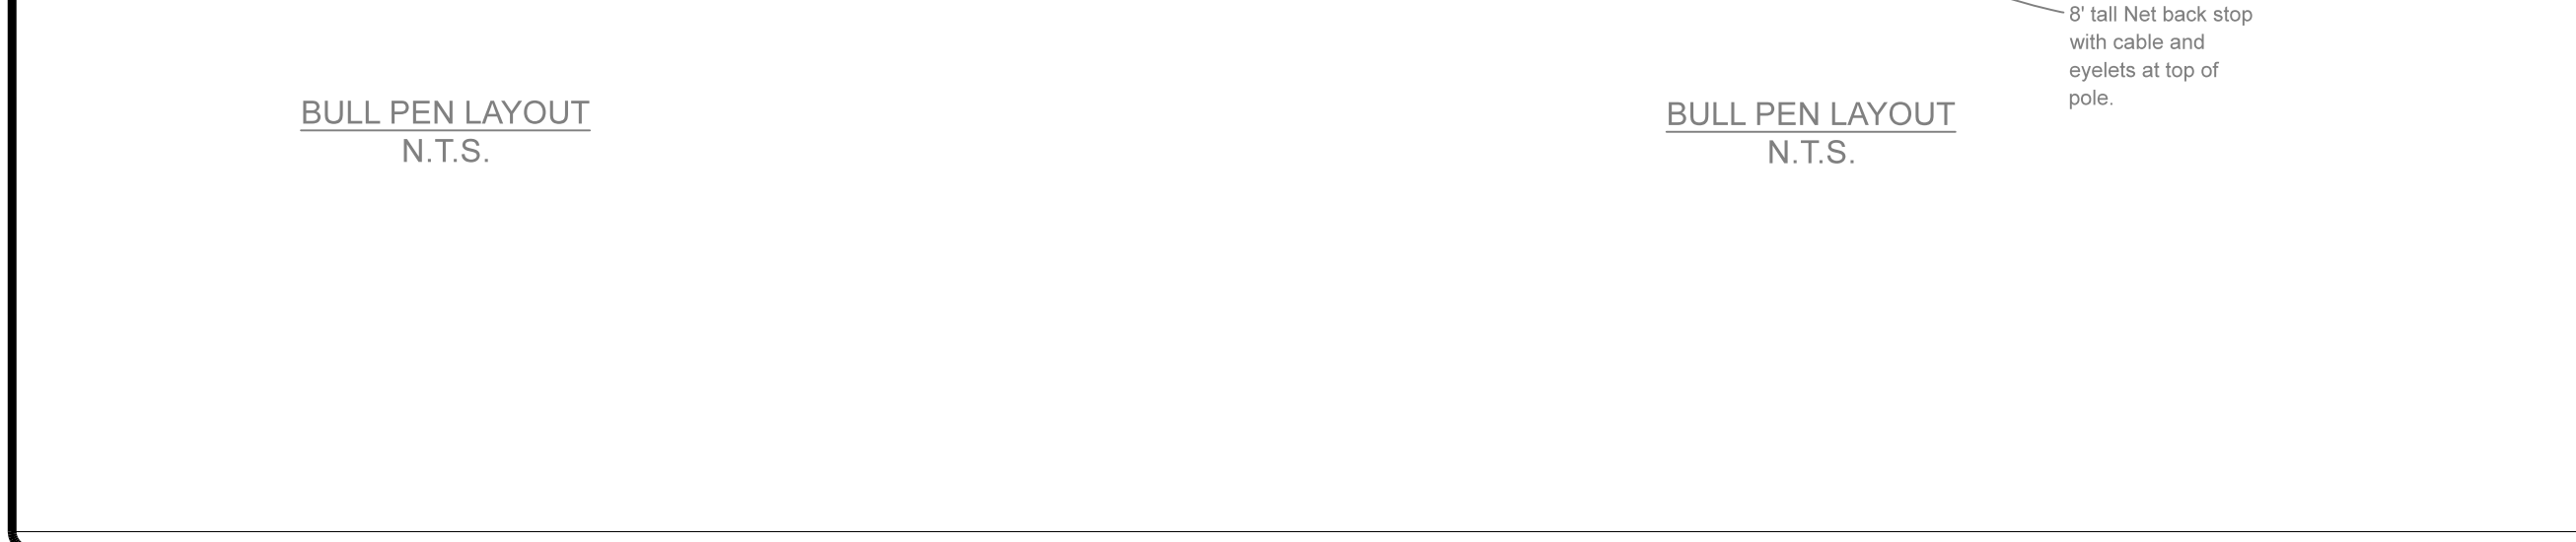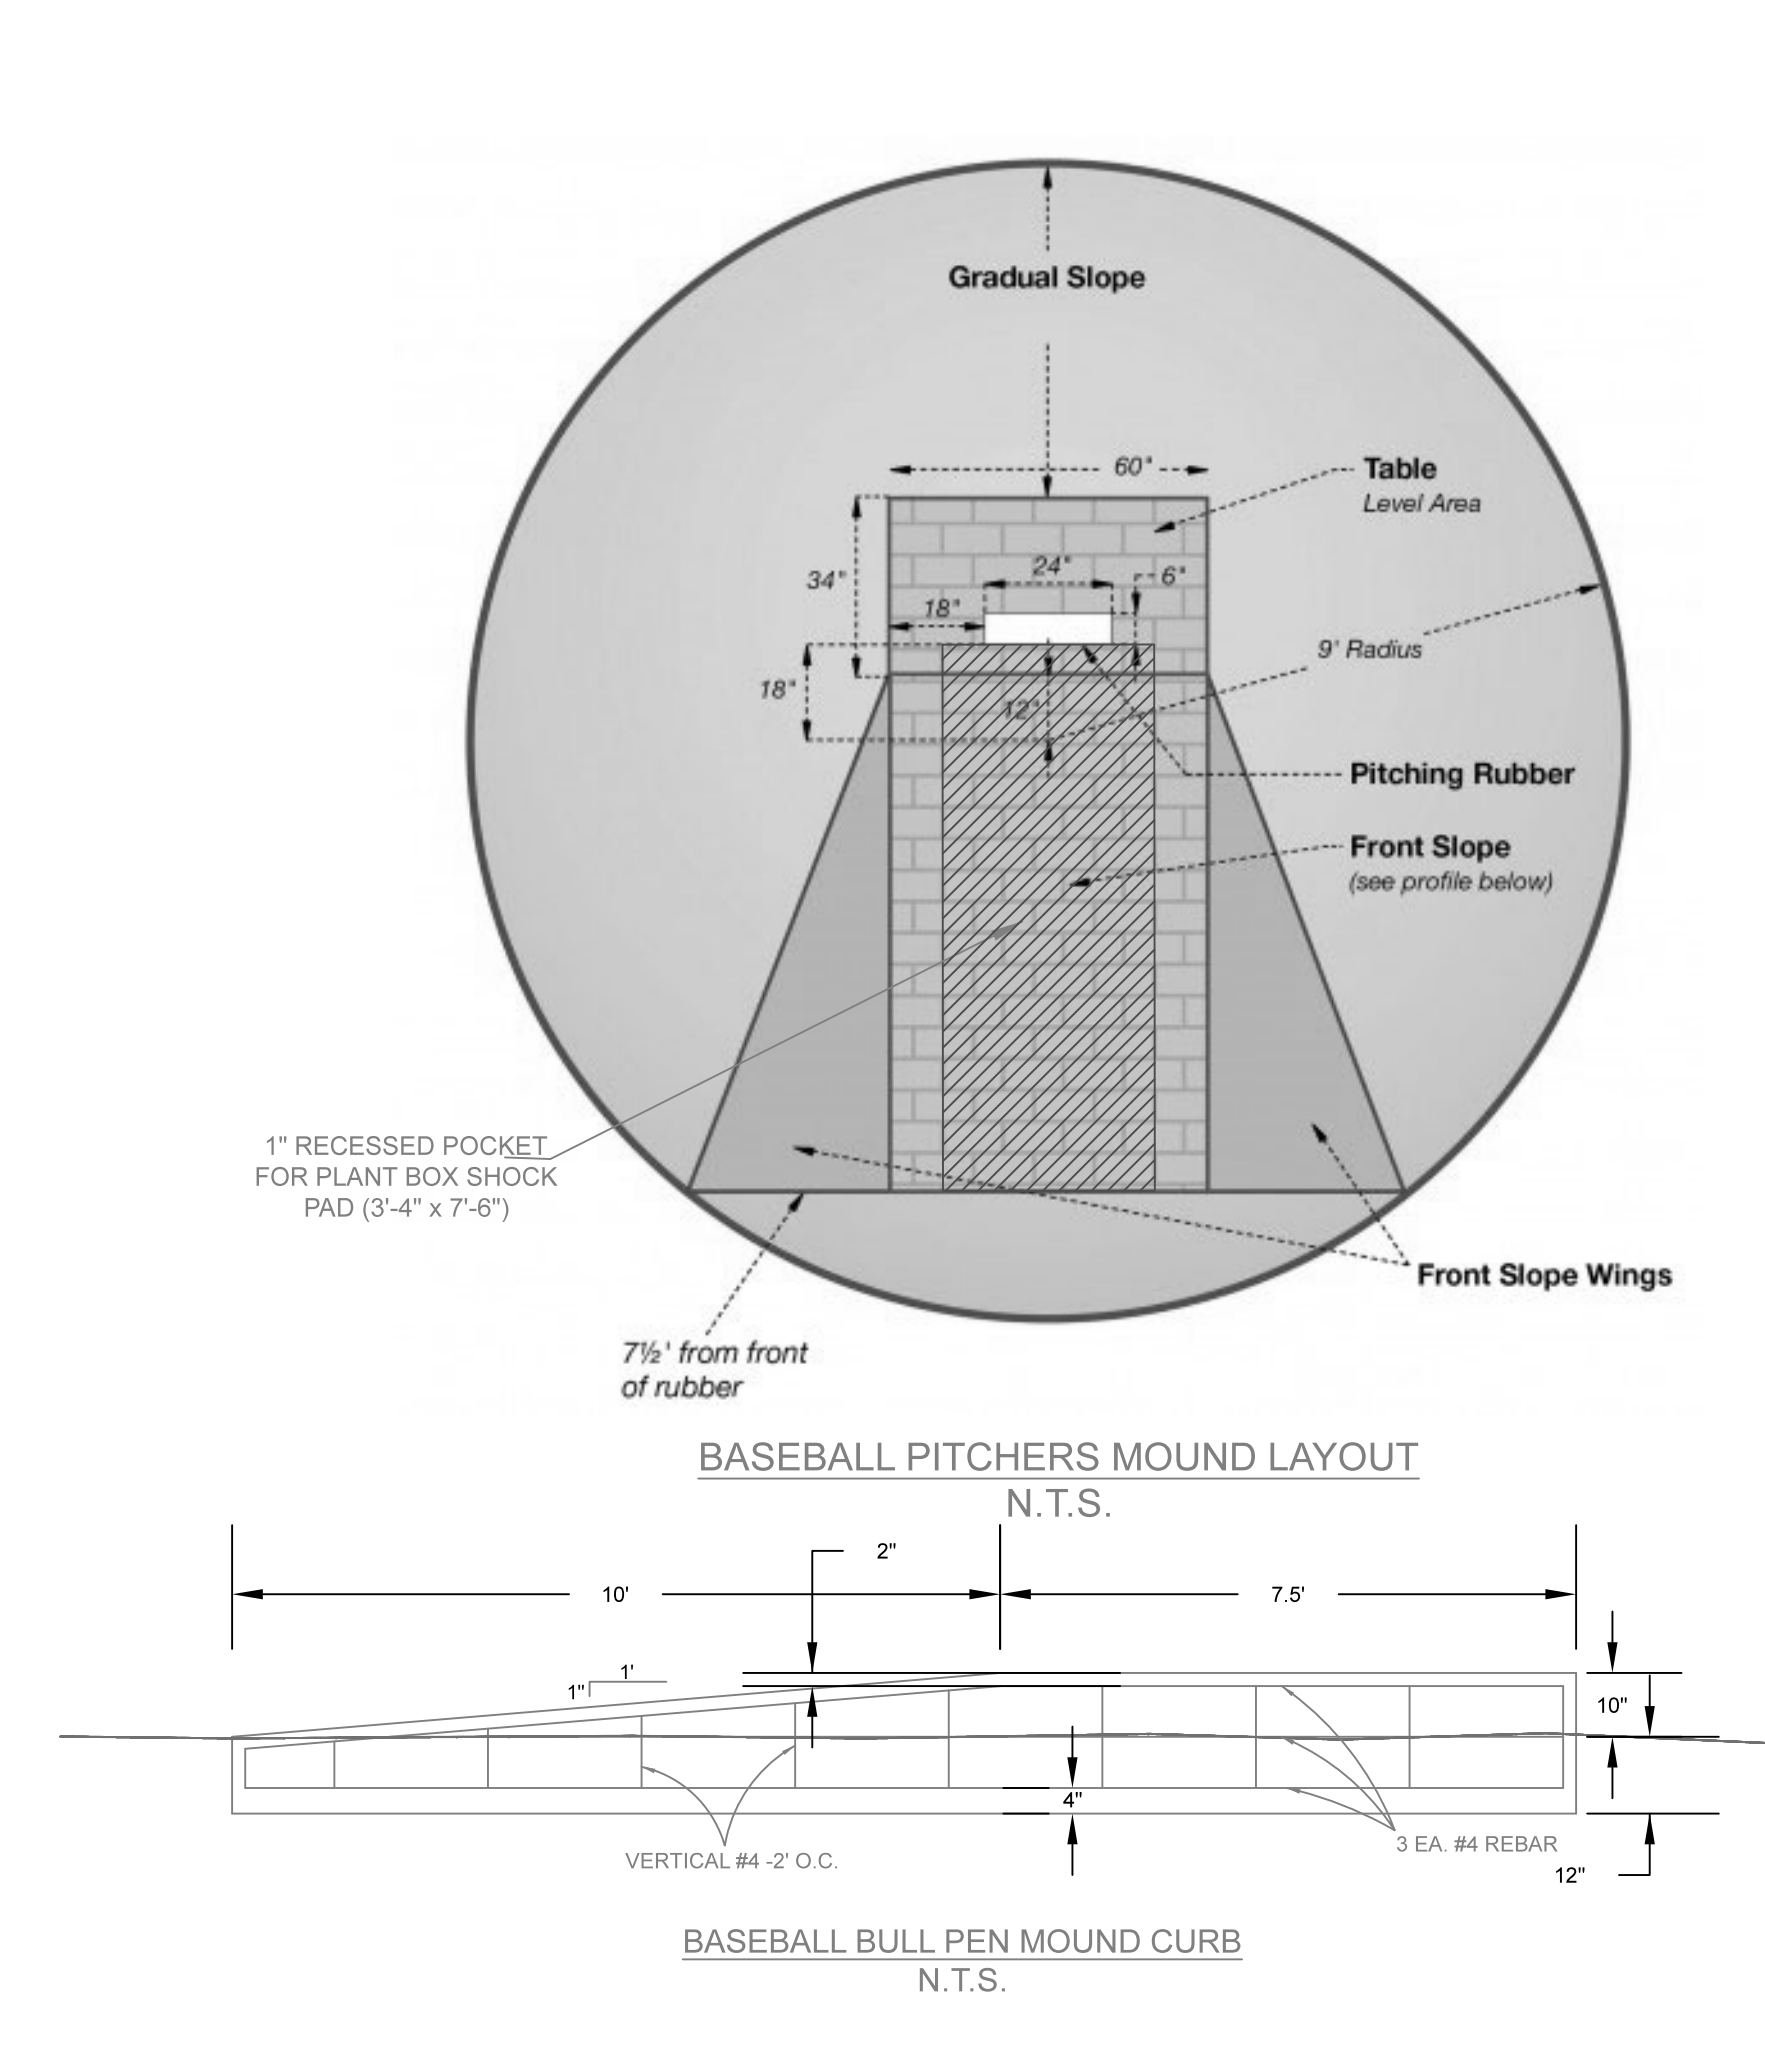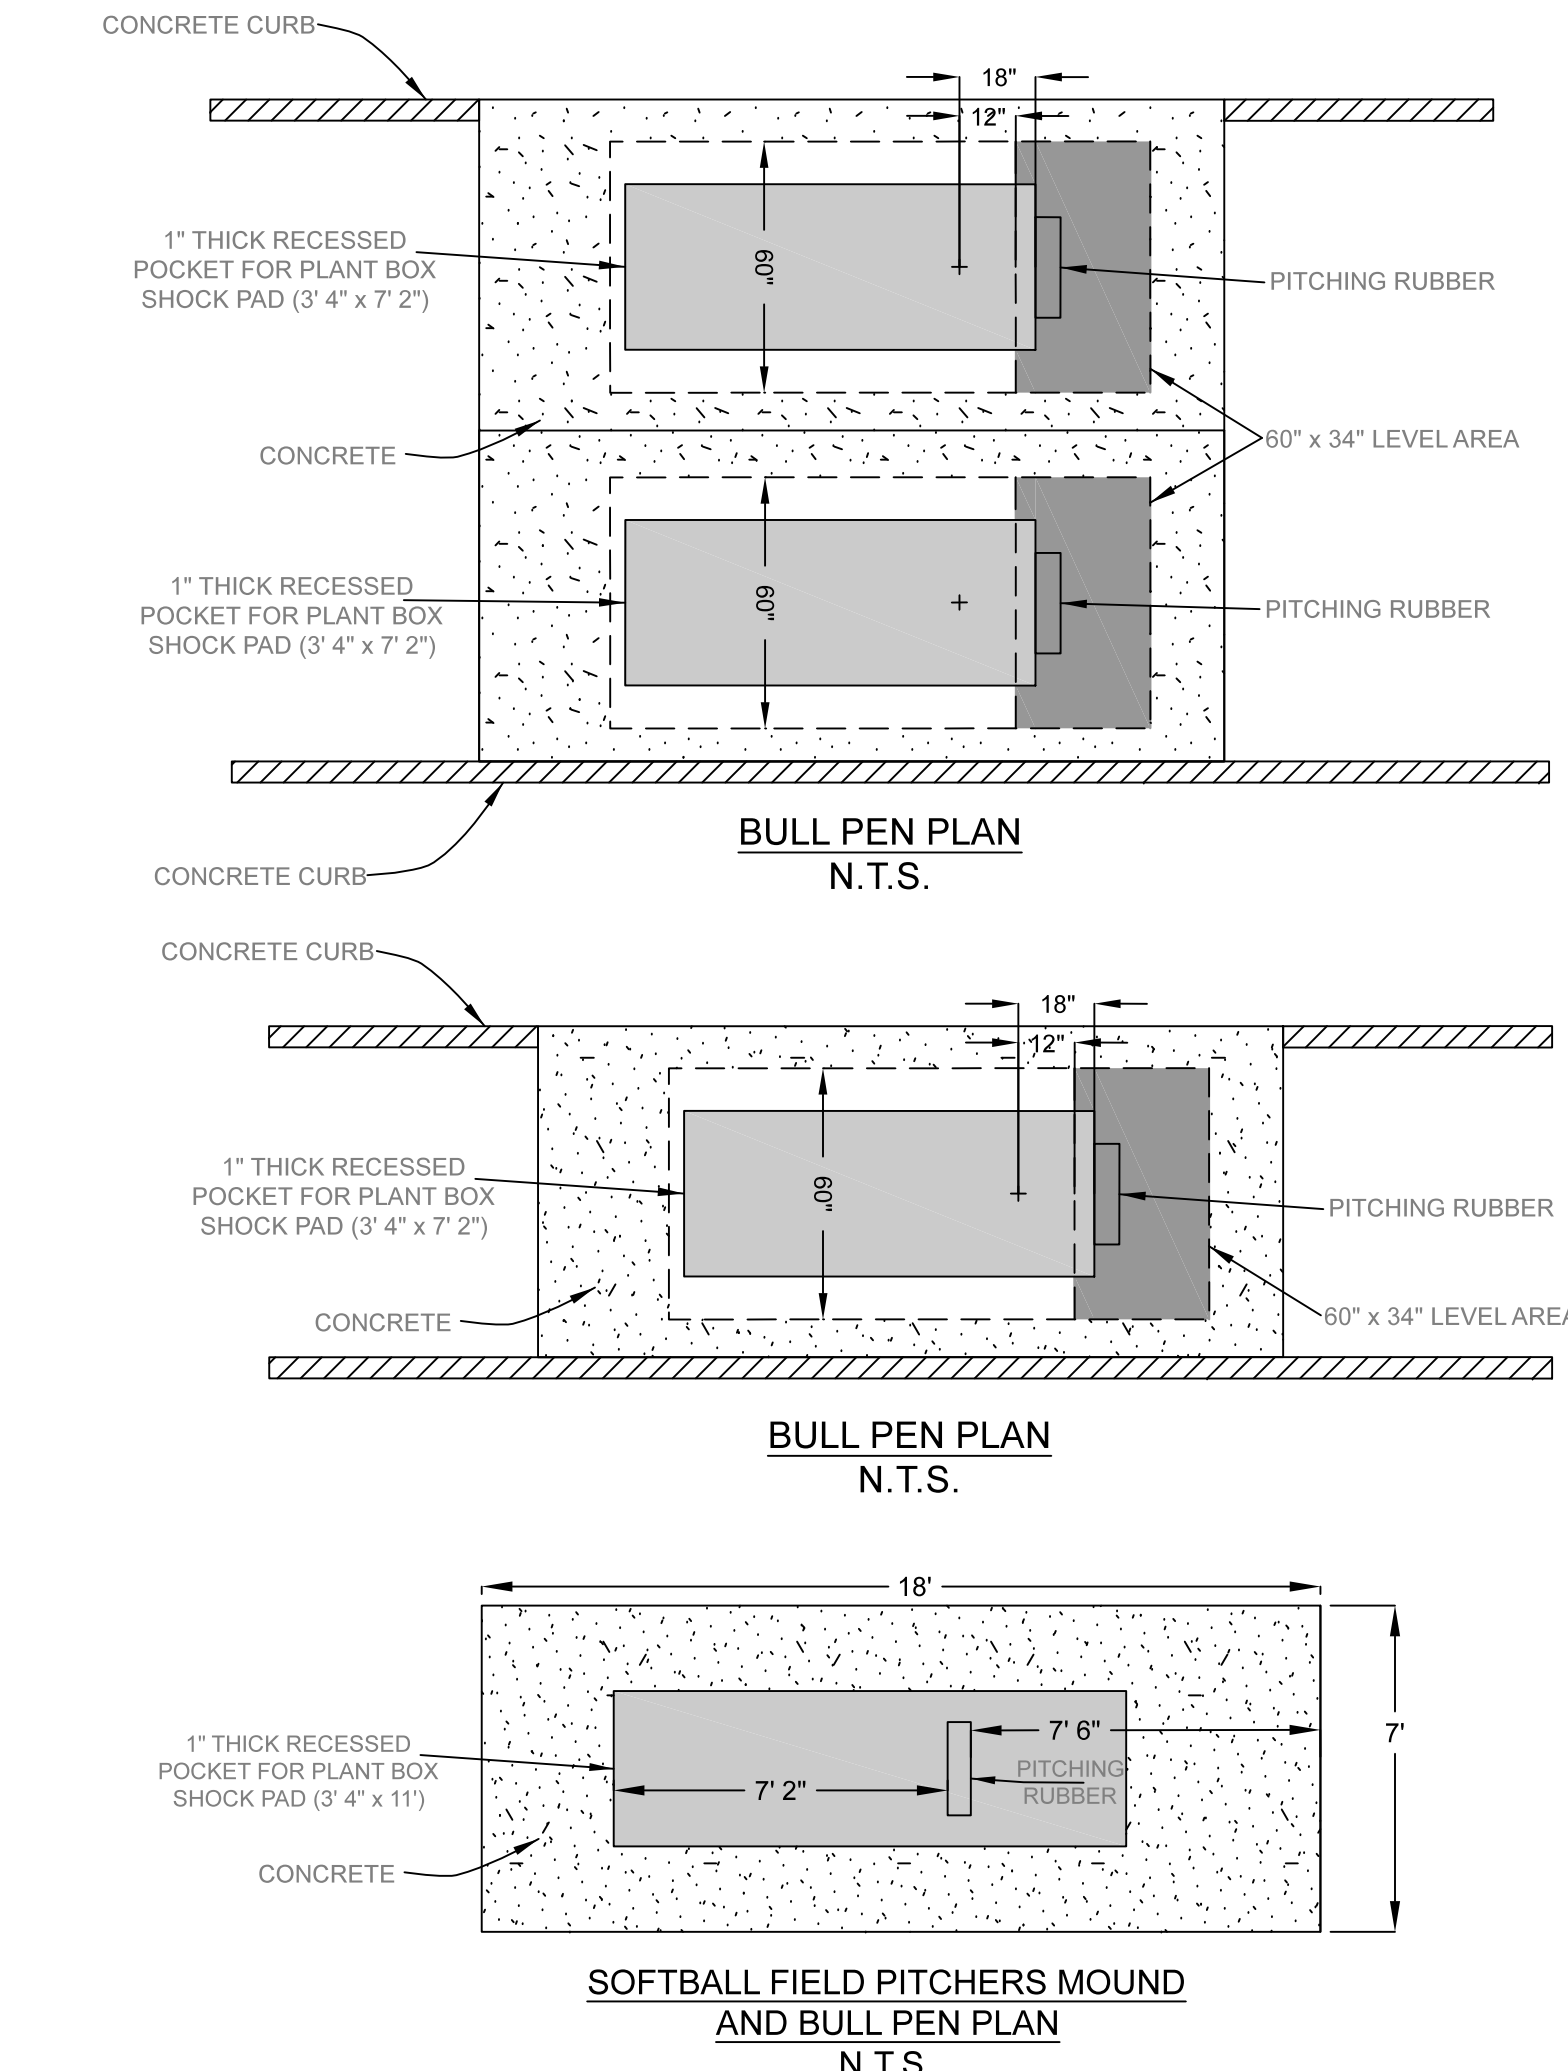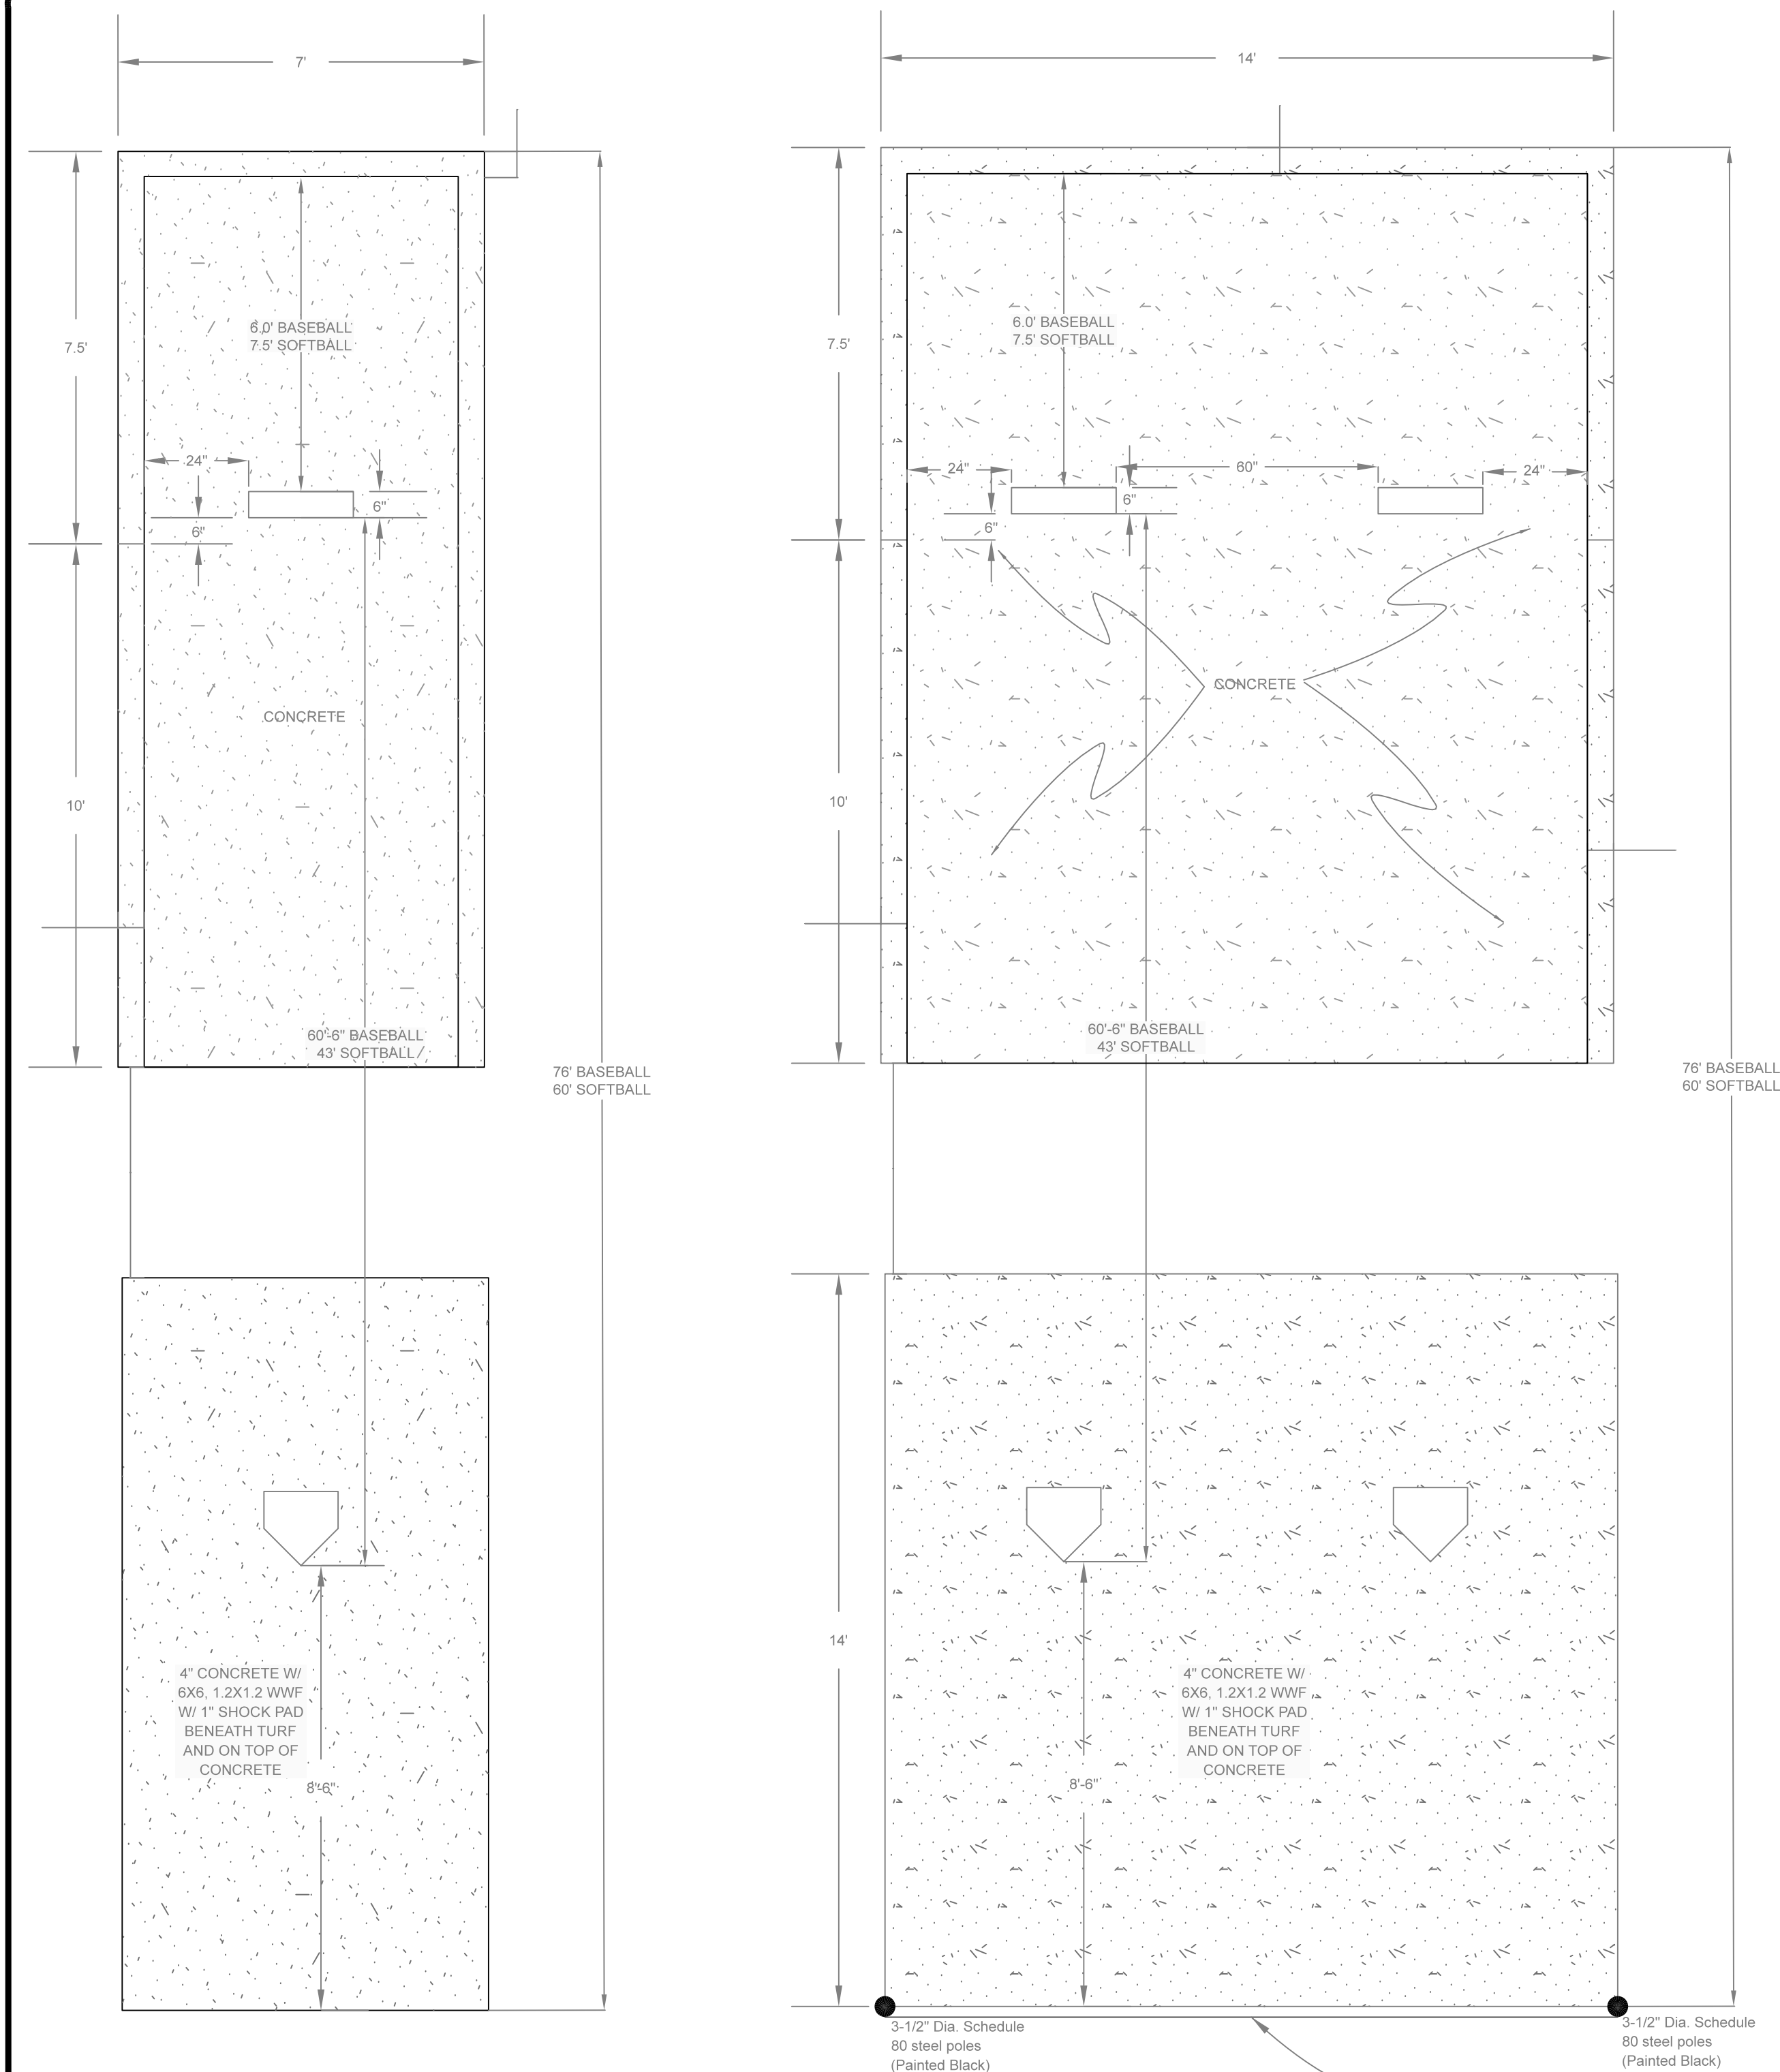

Revision	By	Date

FRONTIER

ENGINEERING, INC.

CIVIL ENGINEERS • CONSULTANTS

P.O. Box 11988 • FORT SMITH, AR 72917

STATE OF ARKANSAS

John R. Aldridge, P.E.

LICENSED PROFESSIONAL ENGINEER

07/31/2021

No. 11040

JOHN R. ALDRIDGE

The Original Signed and Sealed Document is on file at the Office of Record

Drawn By:	CLD
Approved By:	JRA
Date:	7.11.21
Project No.:	1401-001
Vertical Scale:	-
Horizontal Scale:	1"=20'
Plotting Scale:	1
Drawing Name:	VV HS & HS EX.

VALLEY VIEW HIGH SCHOOL
BALL FIELD IMPROVEMENTS

Craighead County, Arkansas

MISCELLANEOUS DETAILS

Issued for Bidding