


PARK IMPROVEMENTS

FOR THE CITY OF EGYPT, ARKANSAS

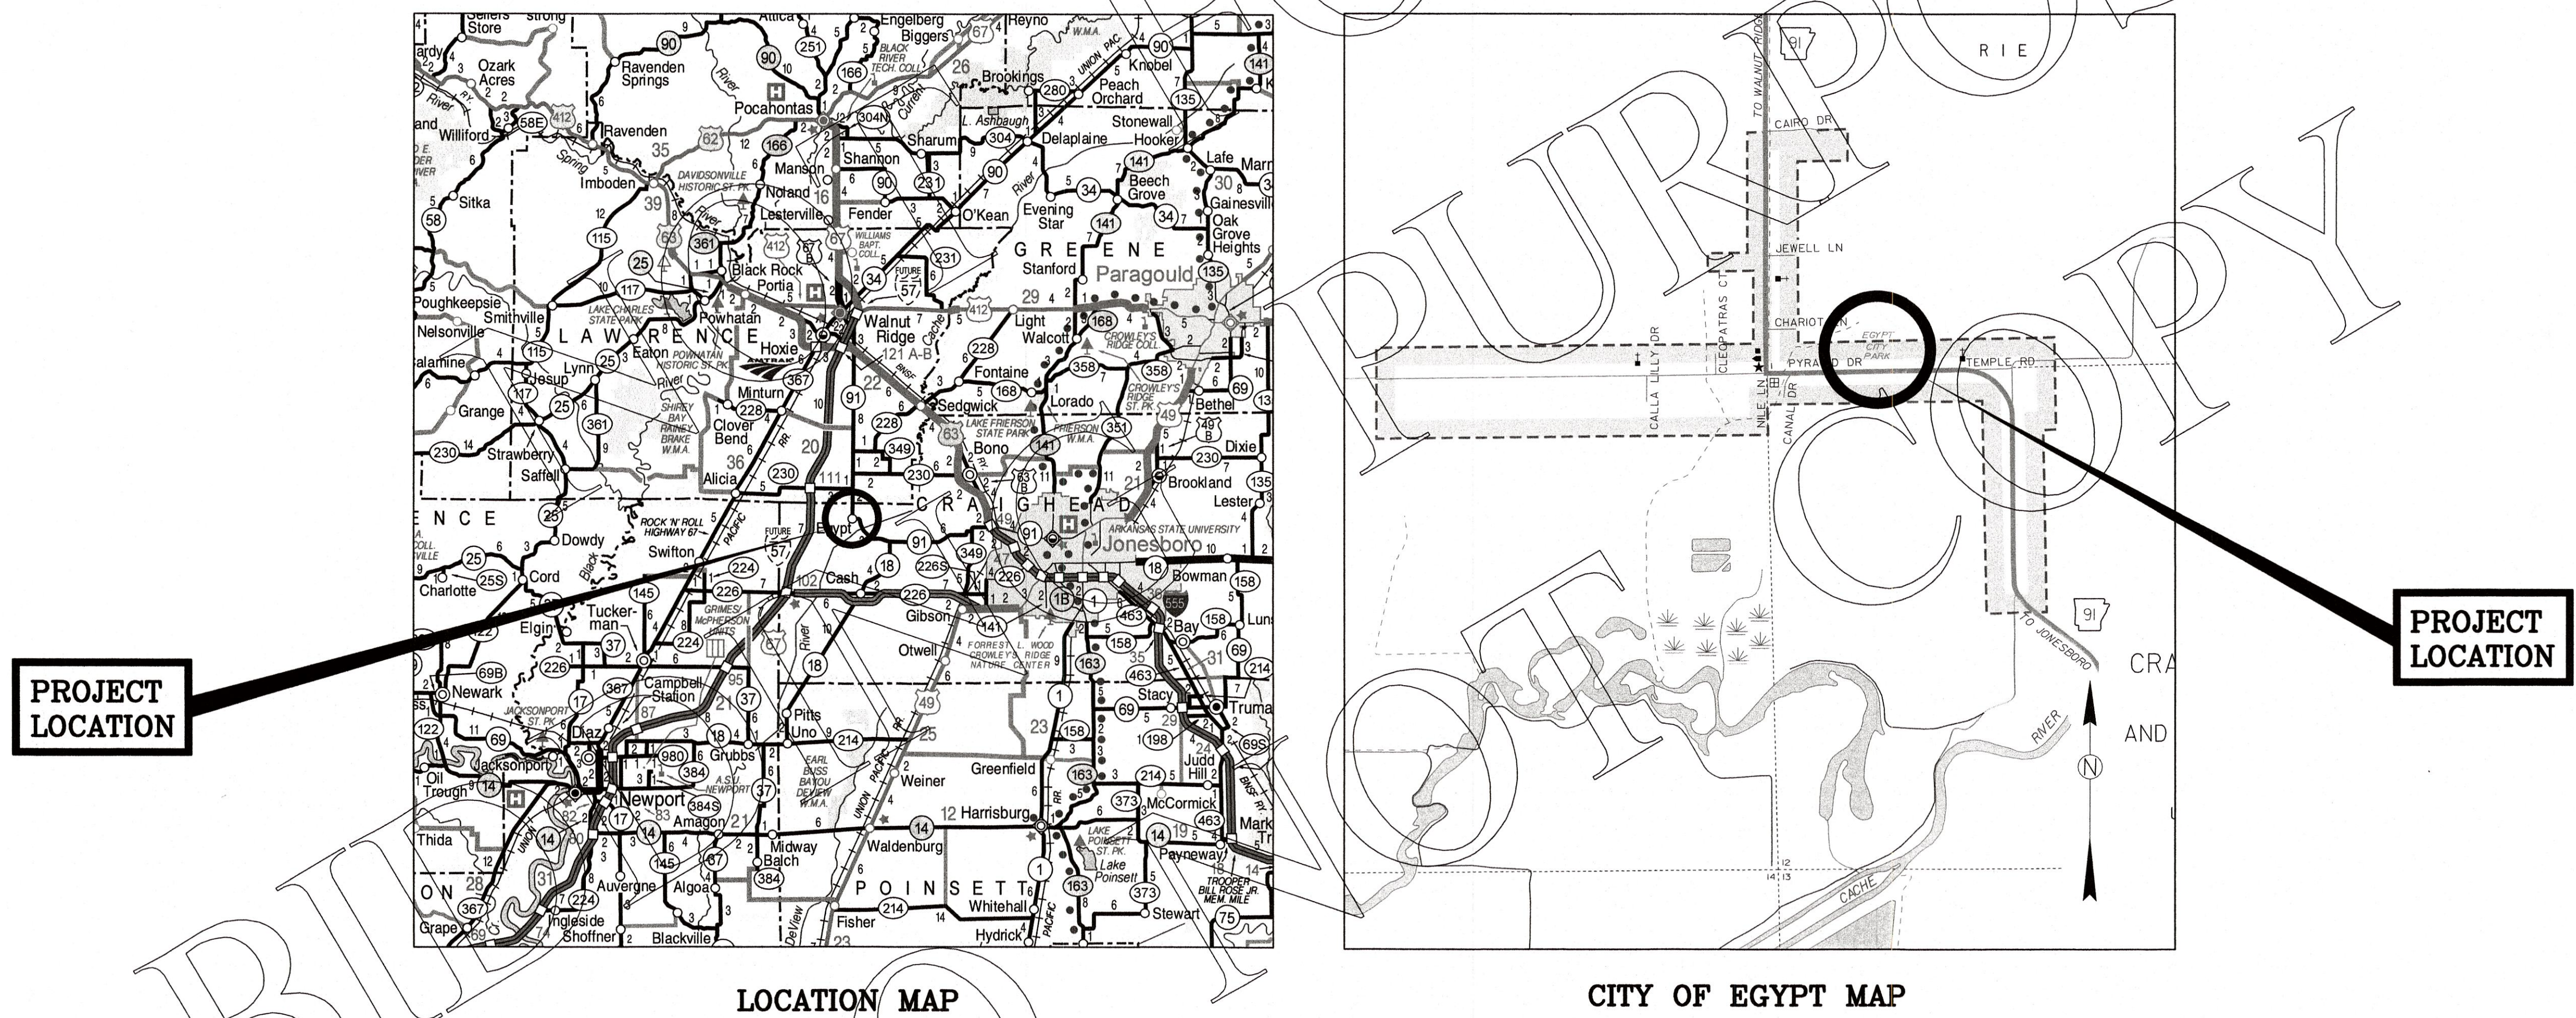

INDEX

1. PROPOSED SITE PLAN
2. DETAILS
3. DETAILS

	Miller-Newell Engineers, Inc.	<i>Newport, AR</i>
---	--	--------------------

SEALED
DRAWINGS
REQUIRED
FOR
BIDDING

1999, 2000, 2001,26

510 THIRD STREET
PHONE: (870) 523-6531




Miller Newell Engineers Inc.
510 THIRD STREET
NEWPORT, AR 72112
PHONE: (870) 523-6531
FAX: (870) 523-6533
EMAIL: MILNEWENGR@AOL.COM

PROJECT NUMBER: 23-079
DRAWN BY: DHD
CHECKED BY: WM
DATE: JULY 2024
REVISIONS:
1.
2.
3.

SHEET NUMBER:

2 of 3

DRAWER NUMBER:

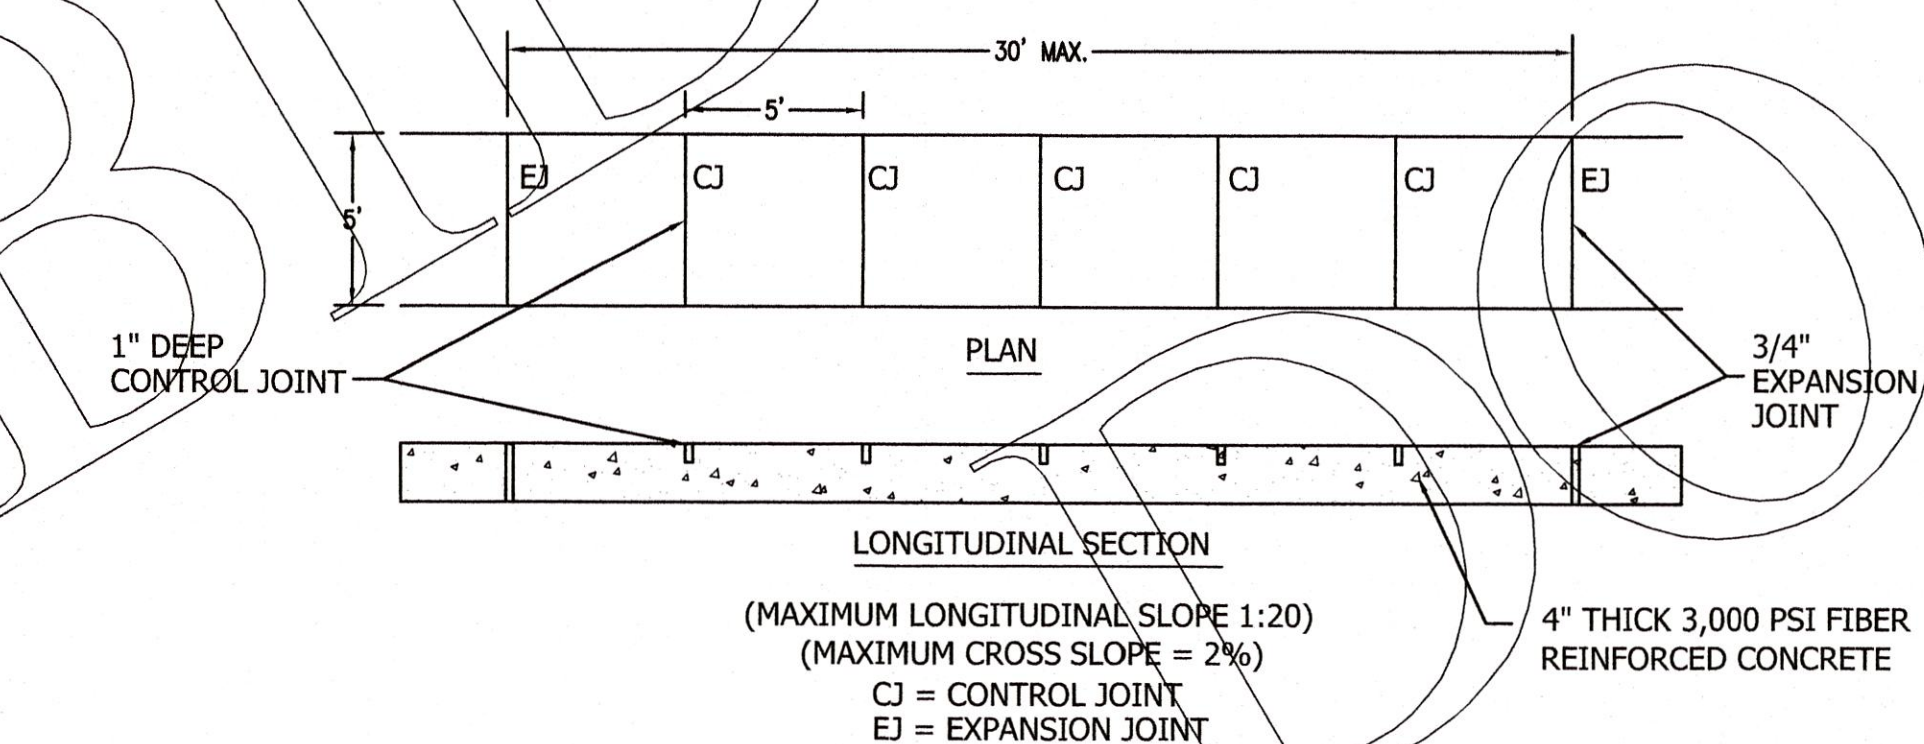


CONCRETE SIDEWALK DETAIL



NOTES:

1. MAXIMUM CROSS SLOPE SHALL BE 1:50 (2%).
2. MAXIMUM LINEAR/RUNNING SHALL BE 1:20 (5%).

 

CONCRETE PAD FOR BENCH NO SCALE

ADA VAN ACCESSIBLE SIGN DETAIL
N.T.S.









SEALED
DRAWINGS
REQUIRED
FOR
BIDDING

Miller Newell Engineers Inc.
510 THIRD STREET NEWPORT, AR 72112
PHONE: (870) 523-6531 FAX: (870) 523-6533
EMAIL: MILNEWENG@aol.com

DETAILS
EGYPT PARK IMPROVEMENTS
EGYPT, ARKANSAS

PROJECT NUMBER: 23-079
DRAWN BY: DHD
CHECKED BY: WM
DATE: JULY 2024
REVISIONS:
1.
2.
3.

SHEET NUMBER:
3 of 3
DRAWER NUMBER:

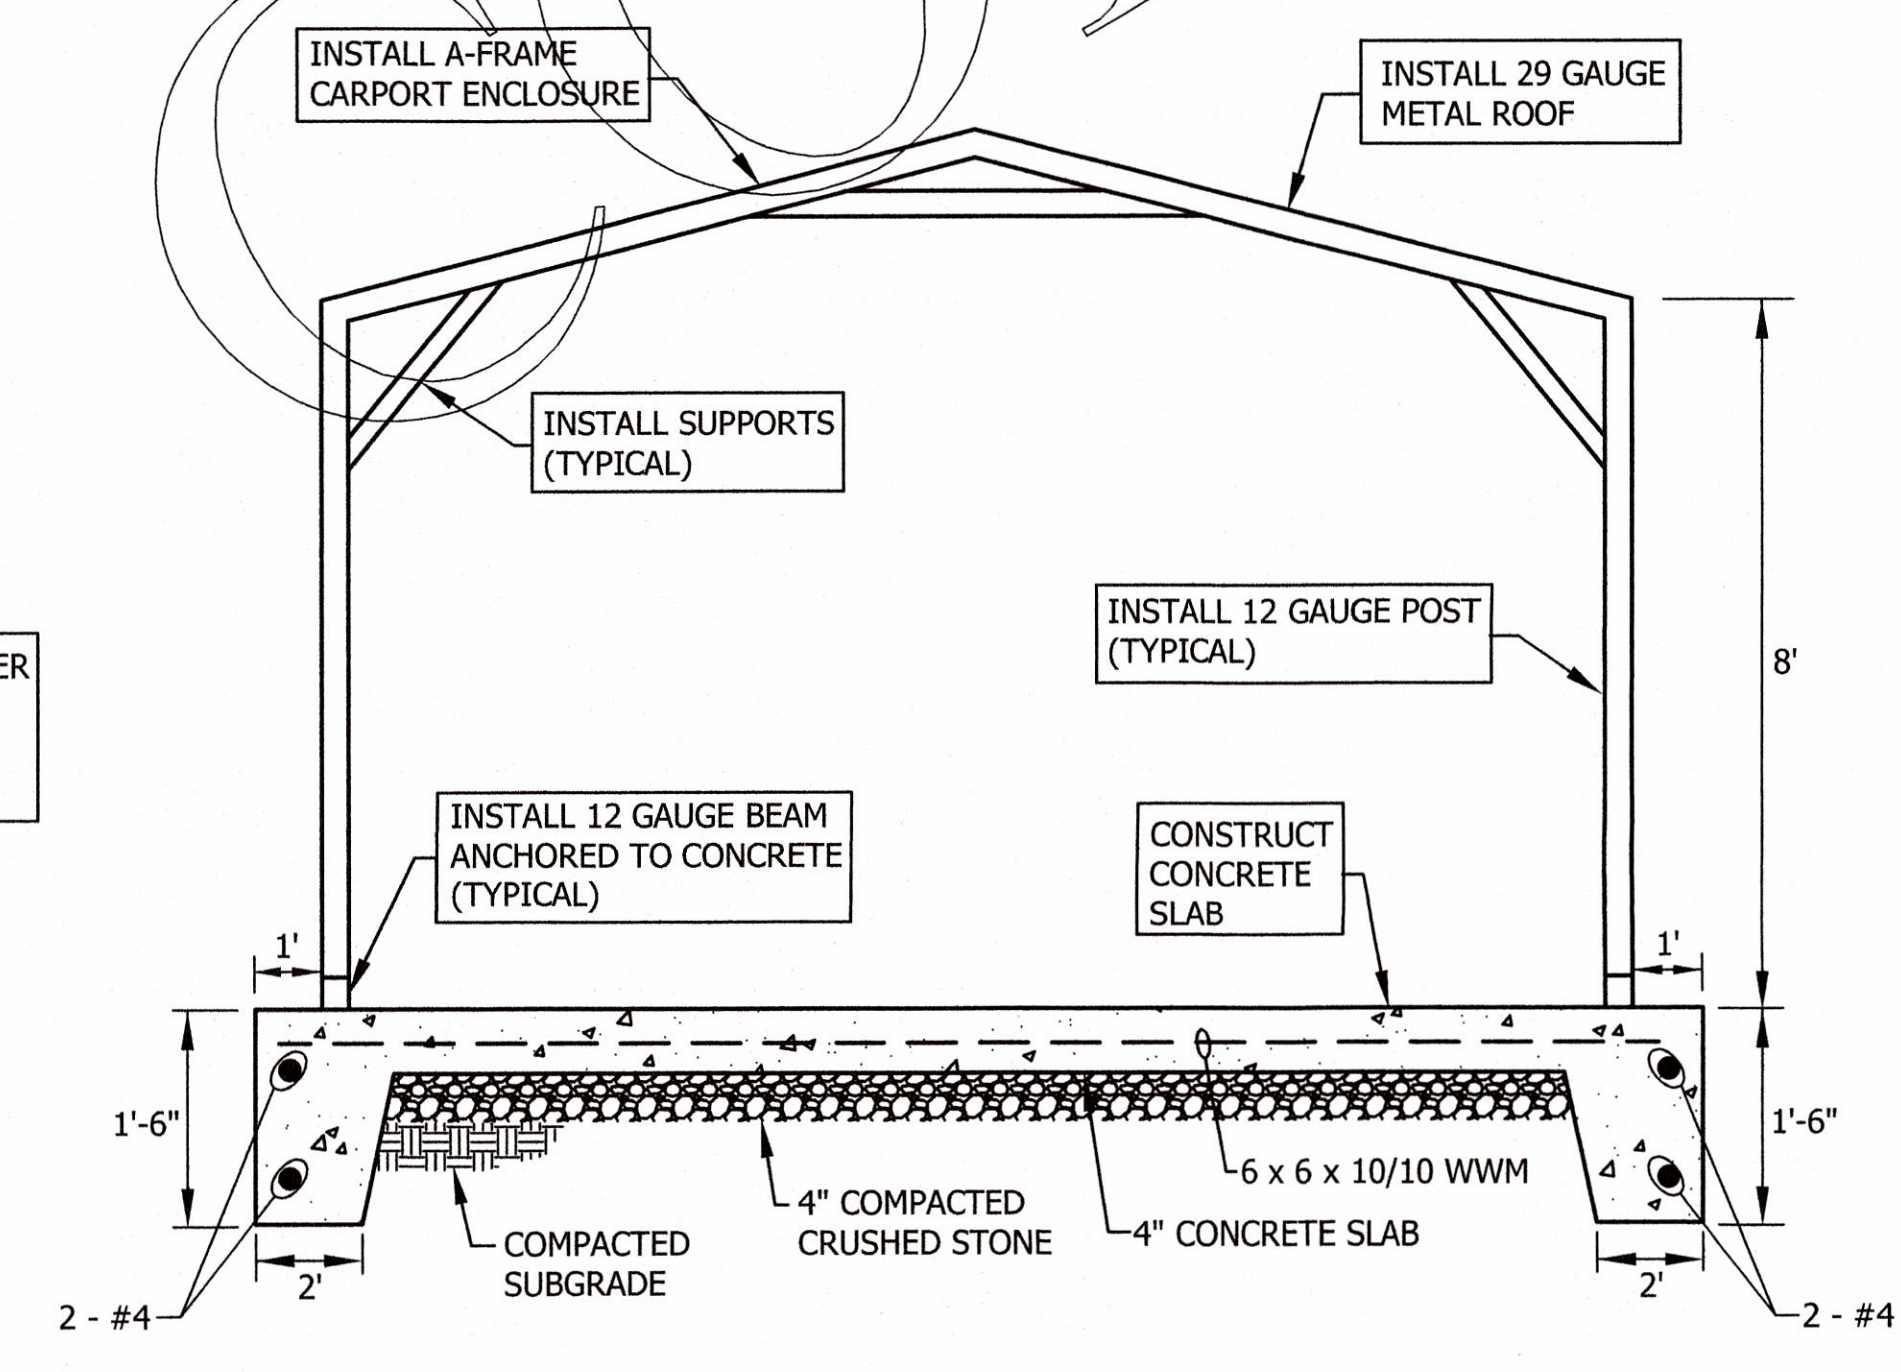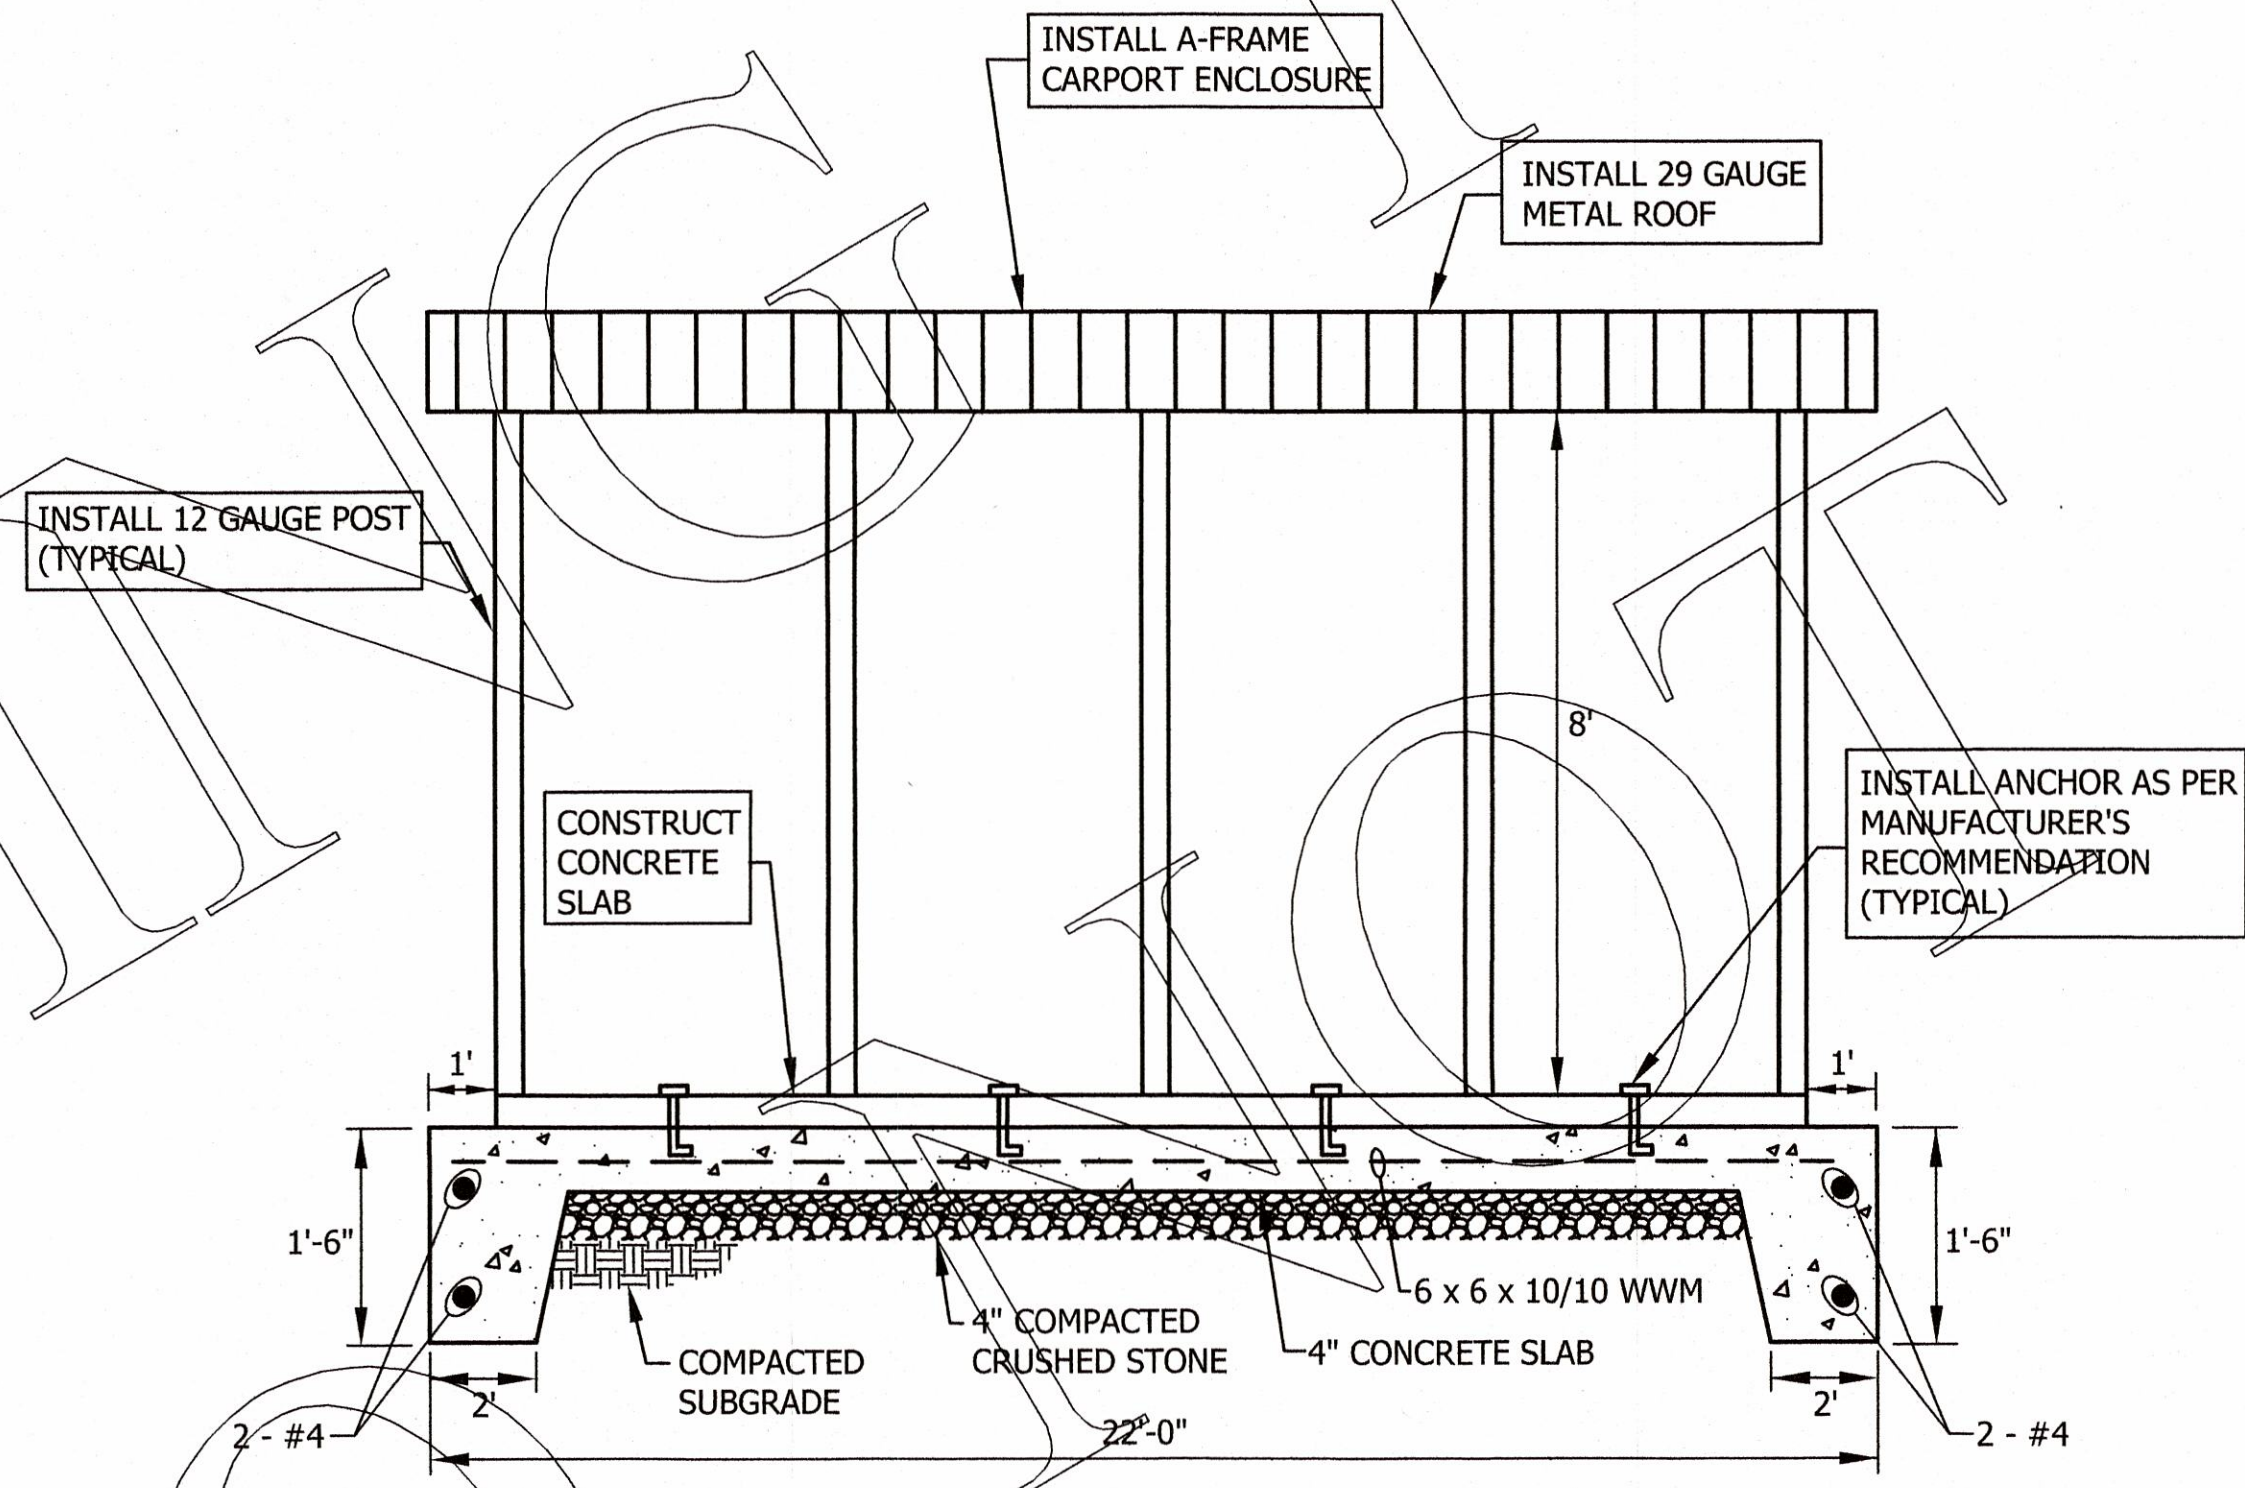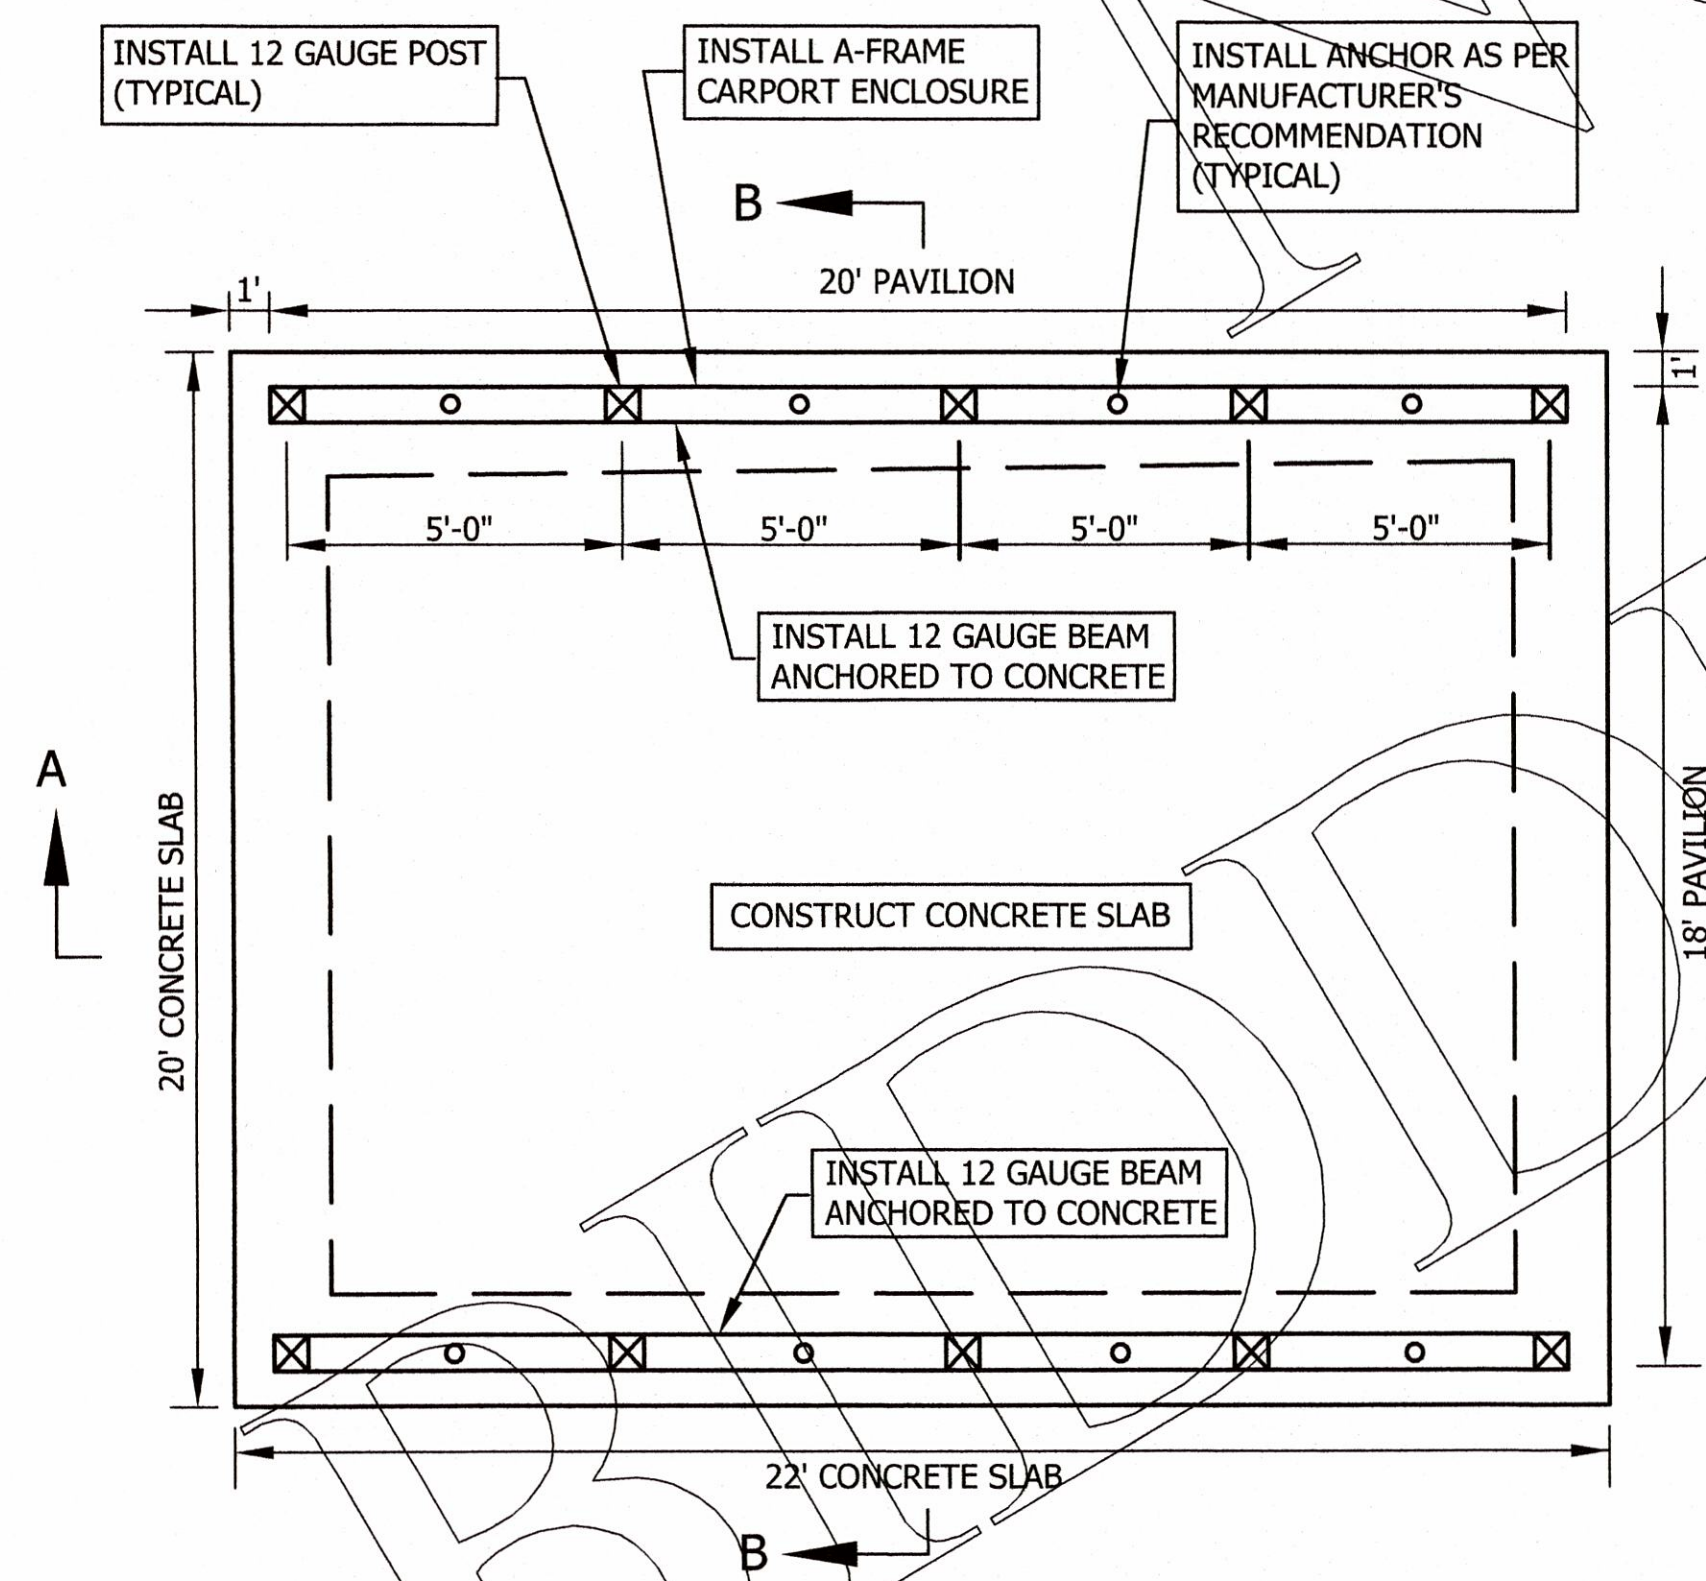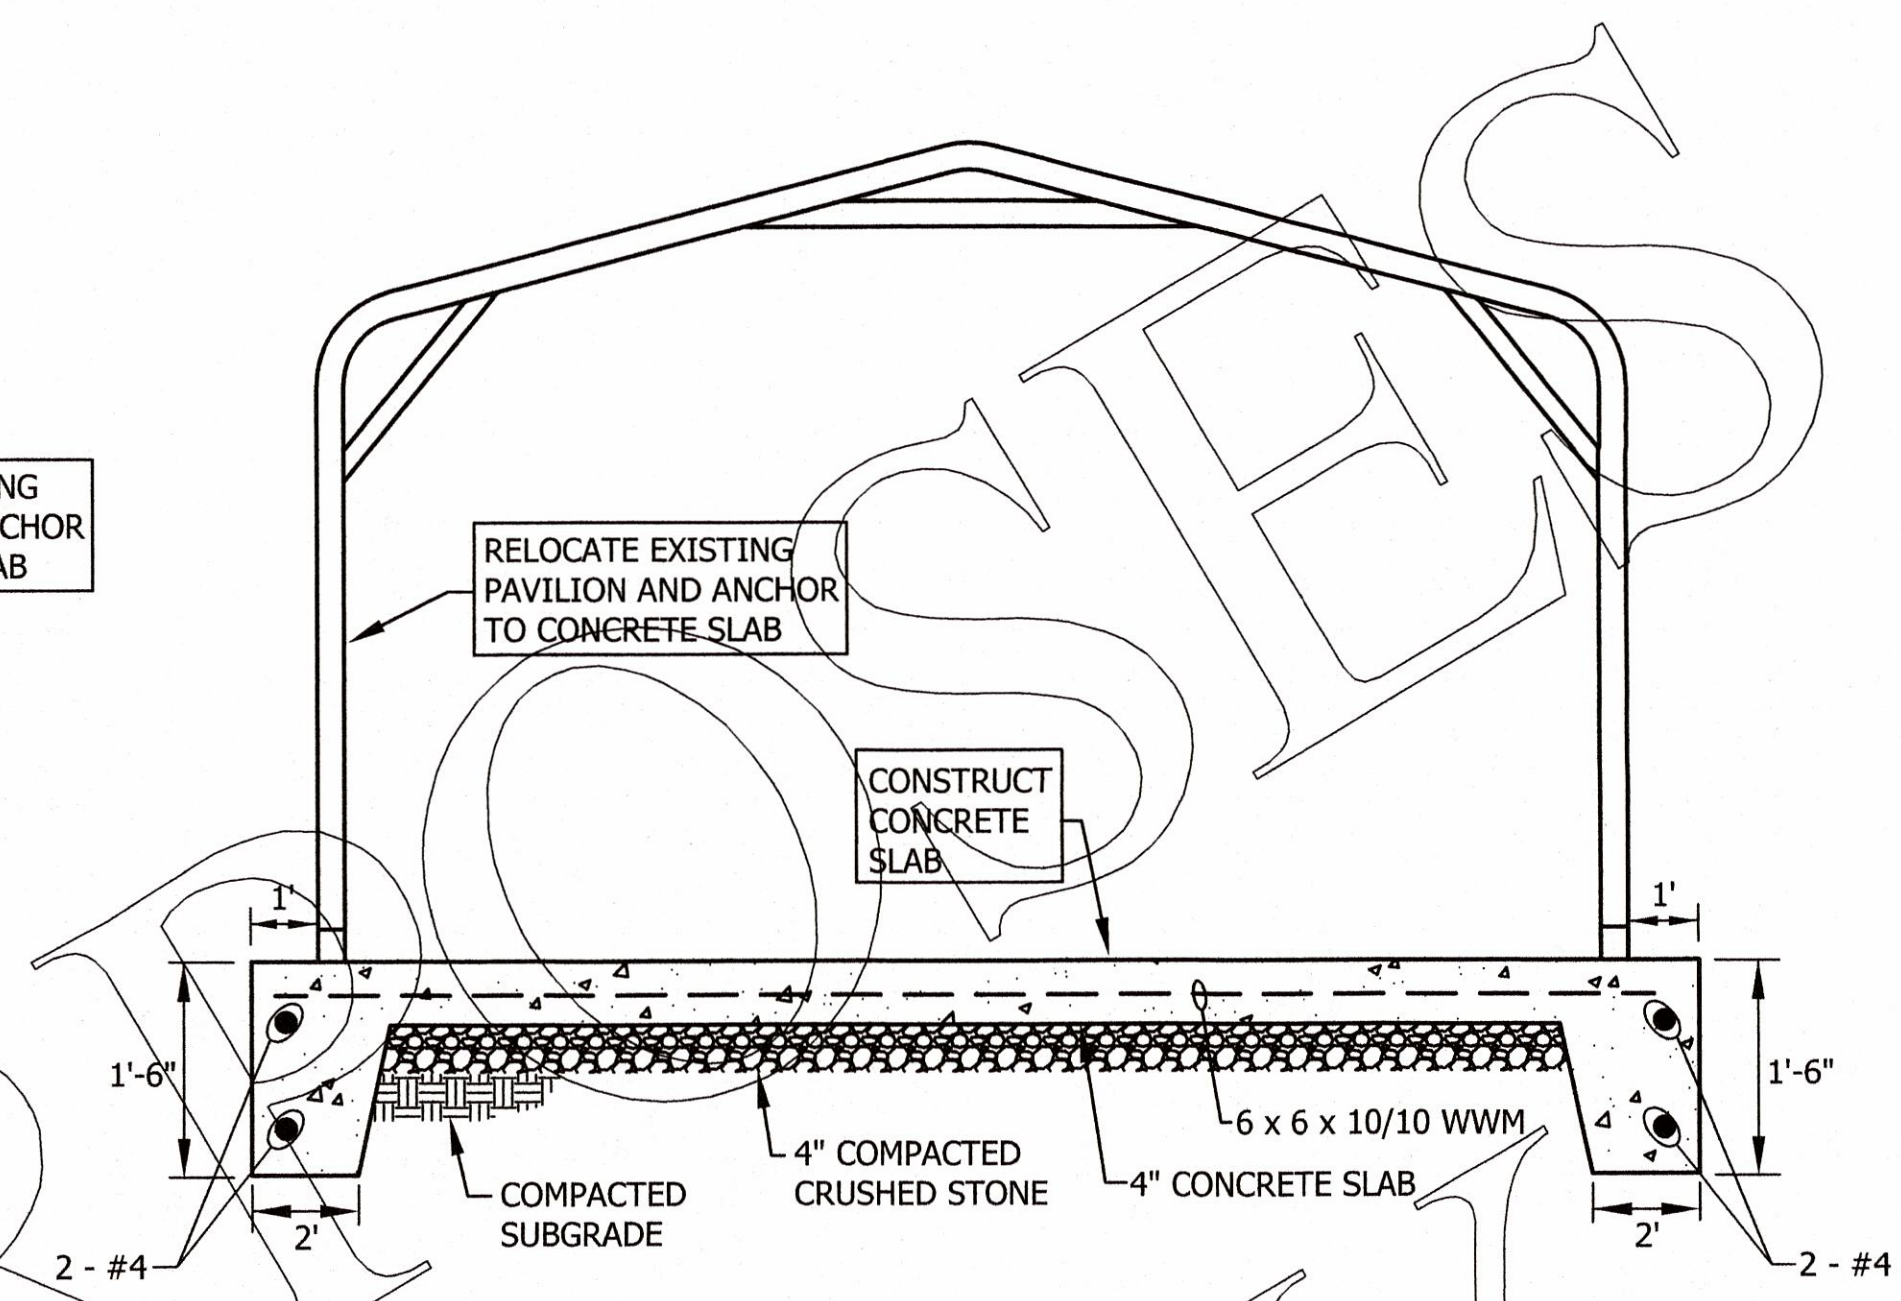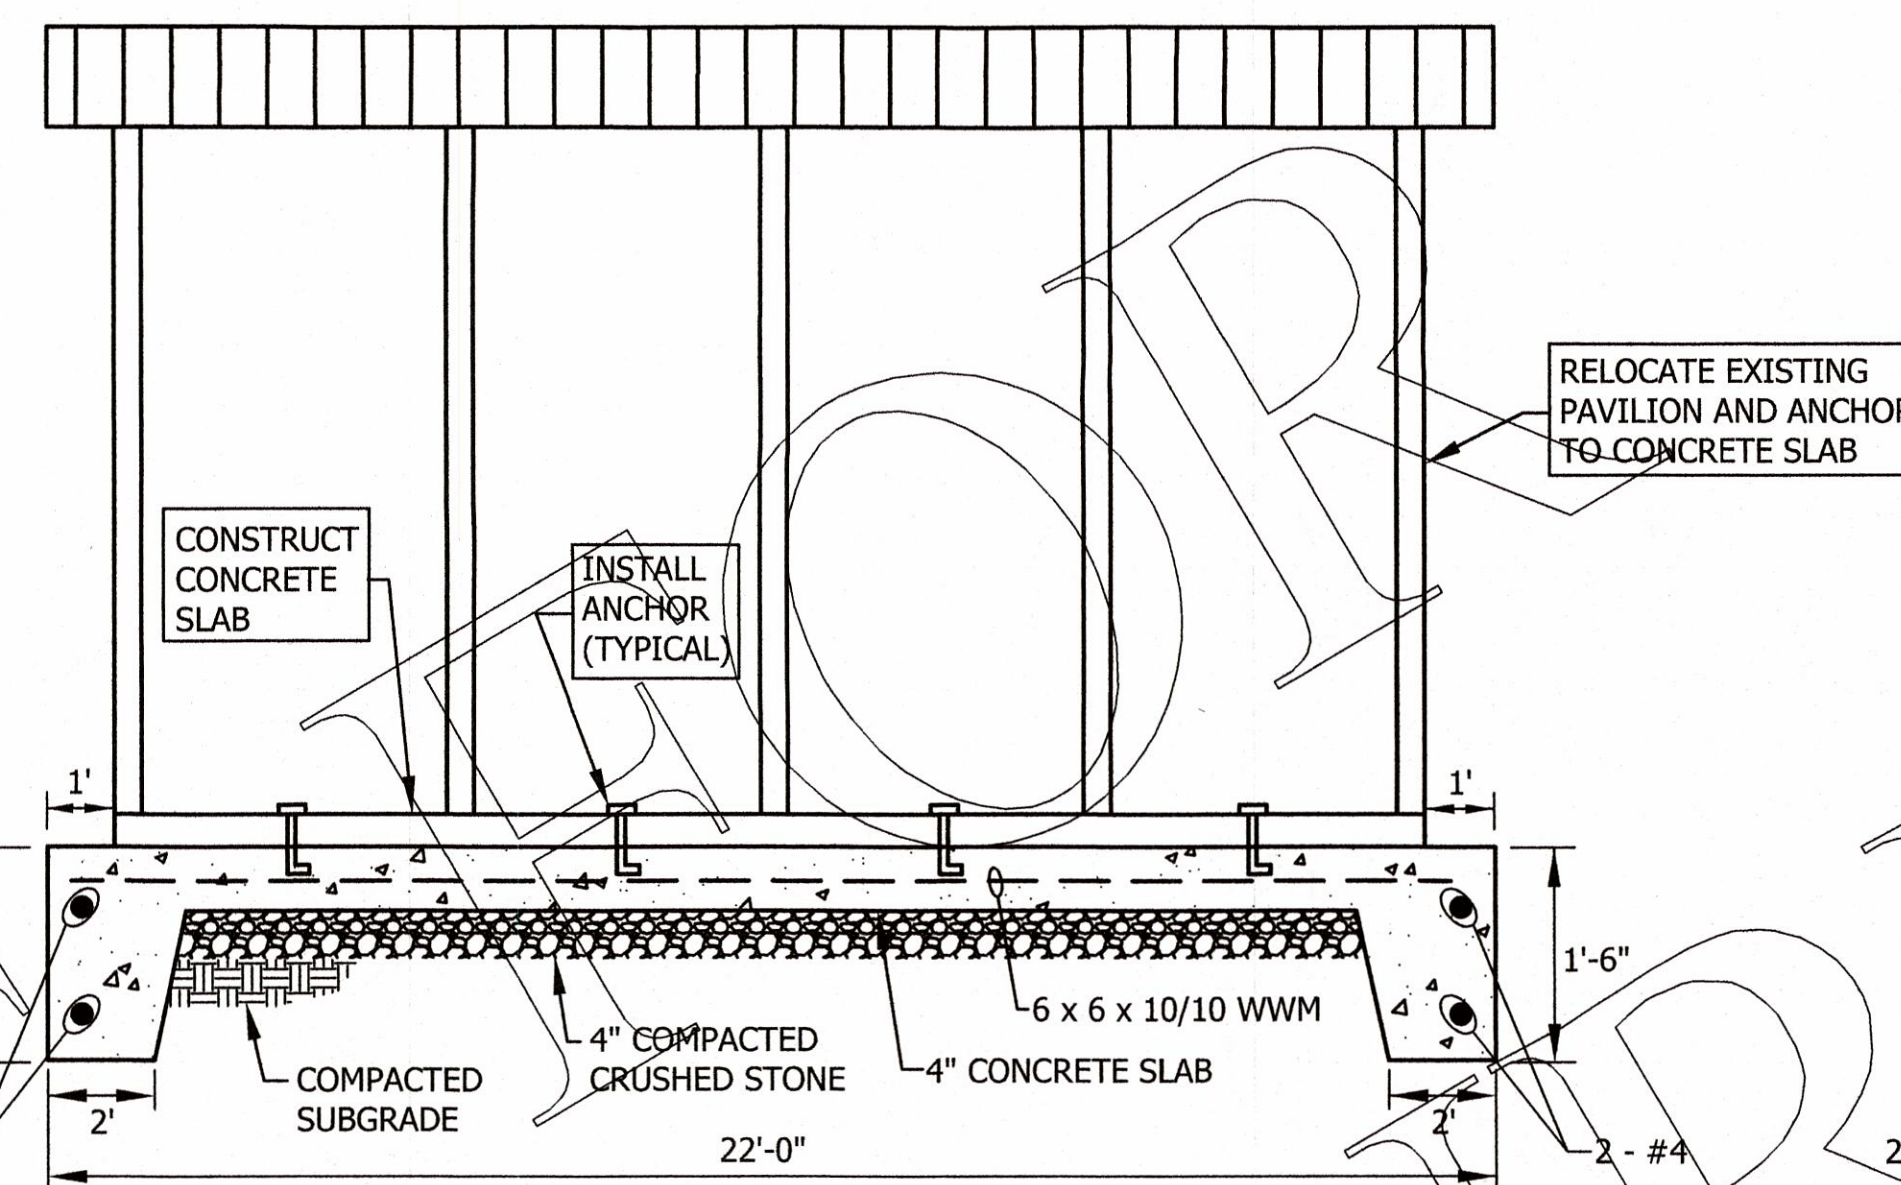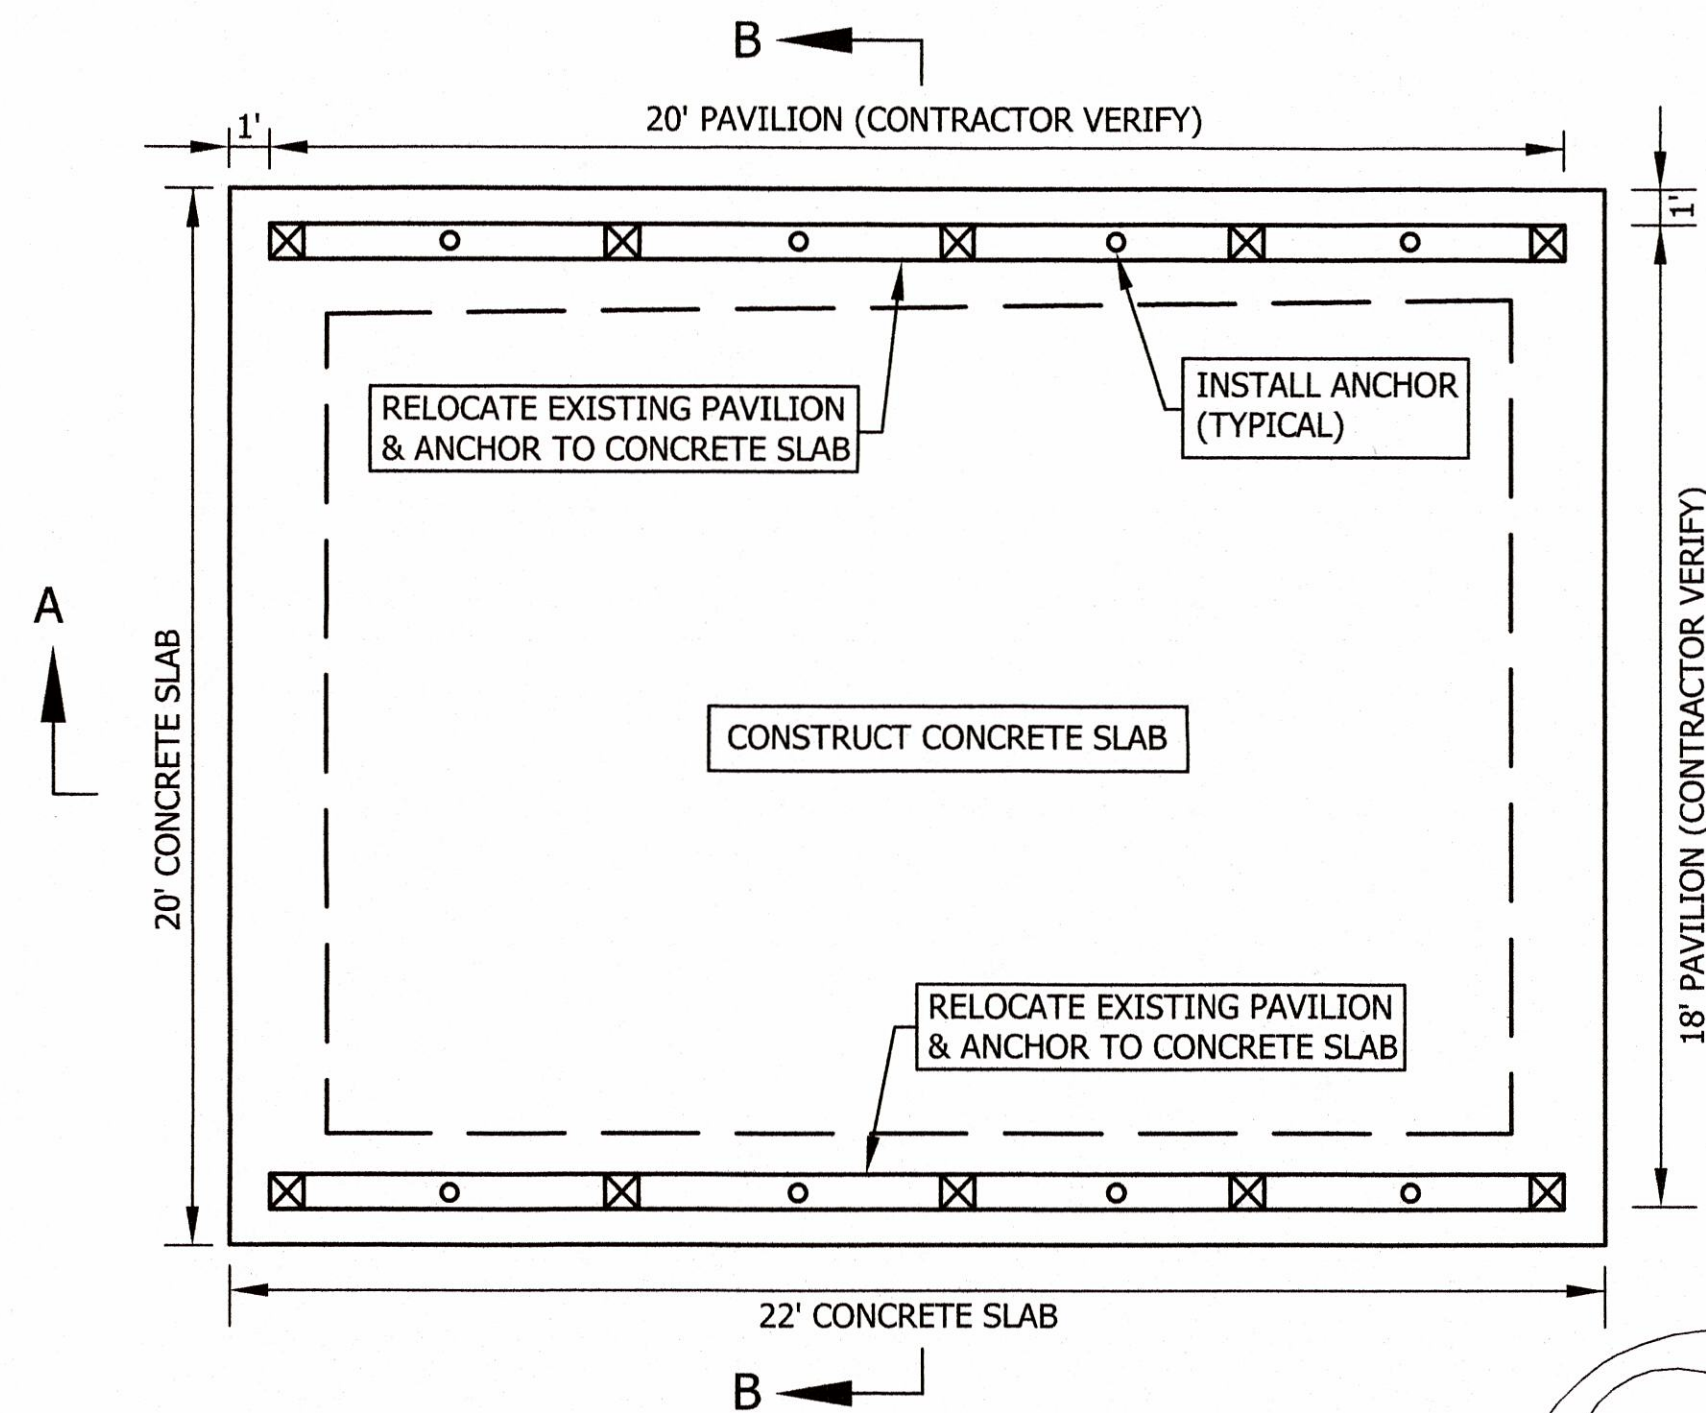

NOTE: CONTRACTOR SHALL REMOVE TOP 8" OF SOIL MINIMUM TO REMOVE ALL GRASS, ROOTS, ETC.