



TA01 TOILET PAPER DISPENSER	TA02 42" GRAB BAR	TA03 36" GRAB BAR	TA04 18" GRAB BAR	TA05 PAPER TOWEL DISPENSER	TA06 SOAP DISPENSER	TA07 MOP/BROOM HOLDER
TA08 SHOWER CURTAIN ROD	TA09 SHOWER CURTAIN	TA10 ROB HOOK	TA11 TOWEL SHELF TA12 TOILETRY SHELF	TA13 SHOWER SOAP DISH	TA14 SANITARY NAPKIN DISPOSAL	TA15 FRAMELESS MIRROR

3 TOILET ACCESSORY SCHEDULE
A120 3/8" = 1'-0"

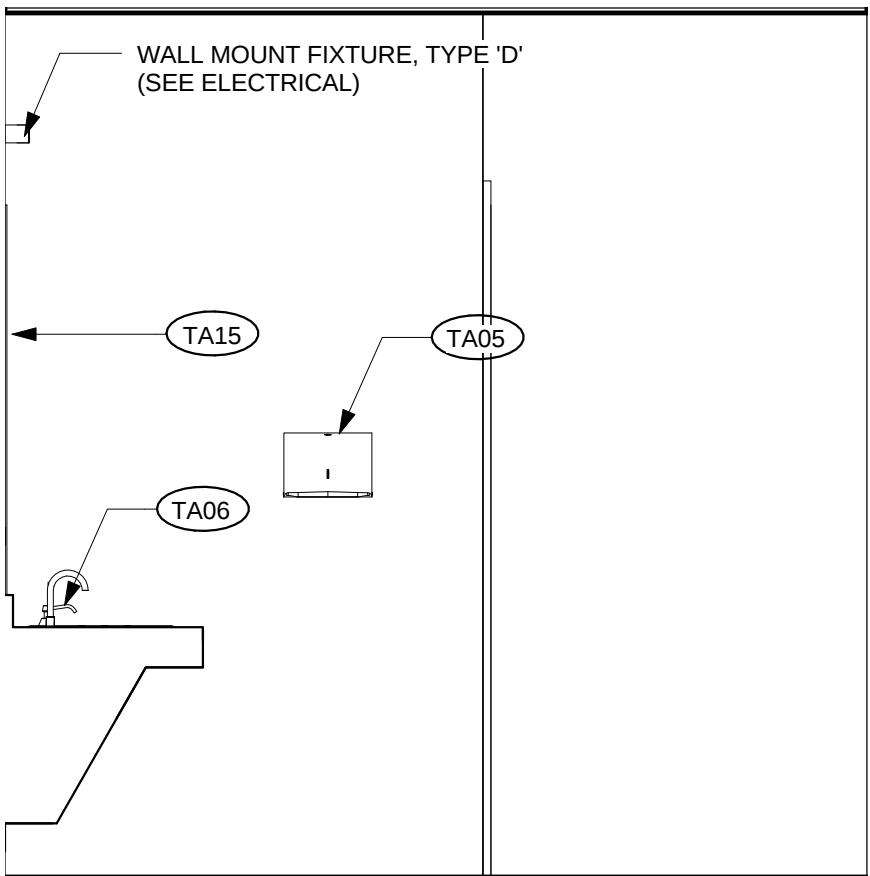


First Floor
214' - 6"

4 Womens South
A120 1/2" = 1'-0"

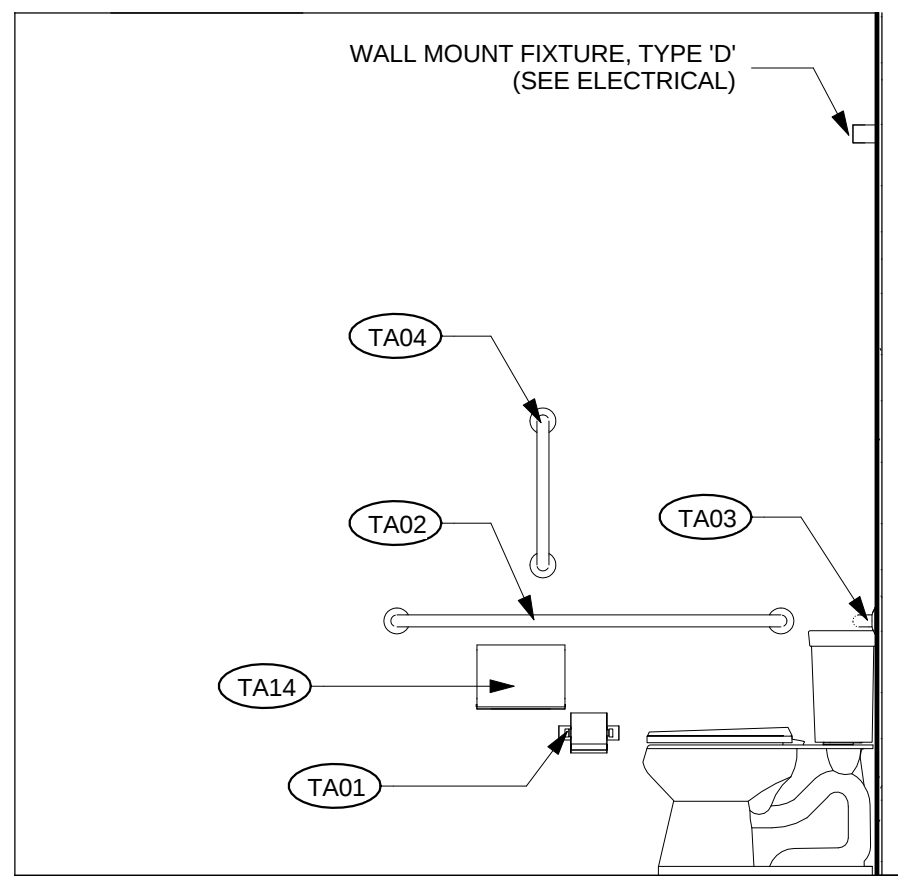


First Floor
214' - 6"

5 Womens North
A120 1/2" = 1'-0"

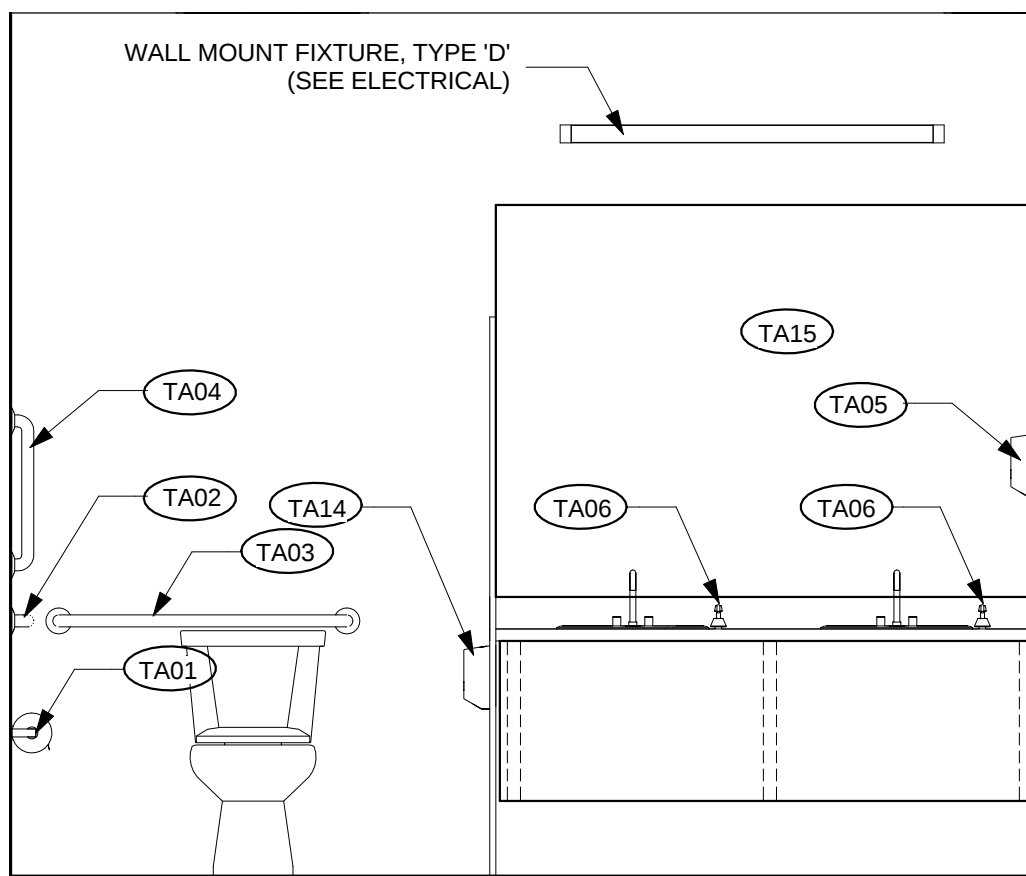


First Floor
214' - 6"

6 Womens East
A120 1/2" = 1'-0"

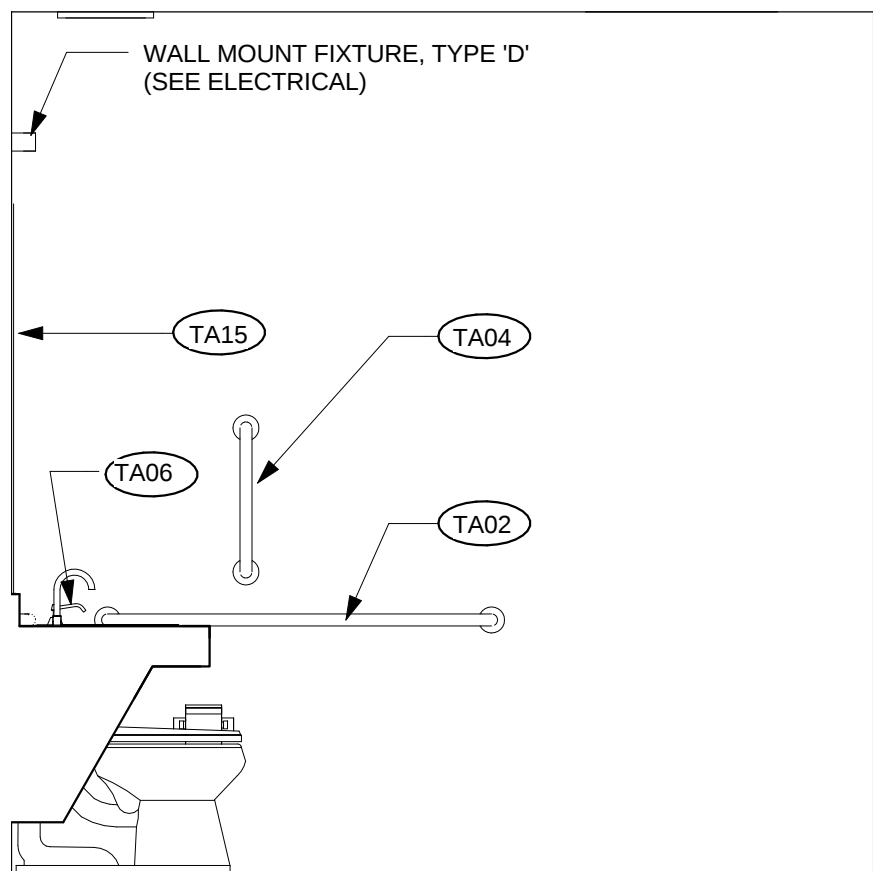


First Floor
214' - 6"

7 Mens - North
A120 1/2" = 1'-0"

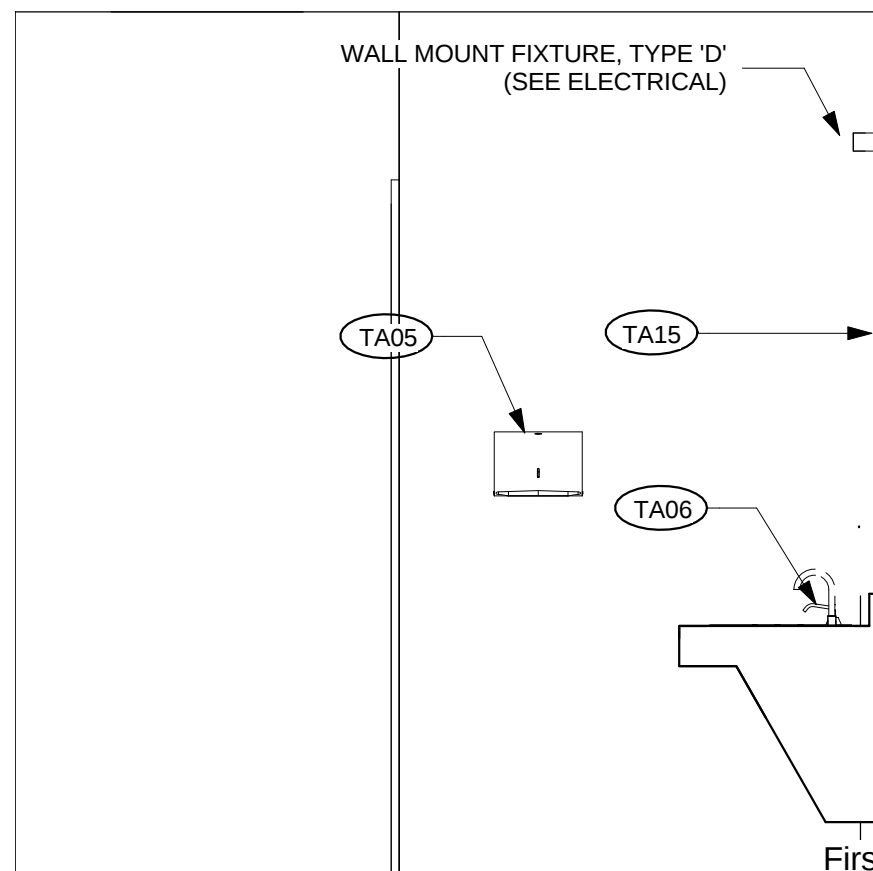


First Floor
214' - 6"

8 Mens - South
A120 1/2" = 1'-0"

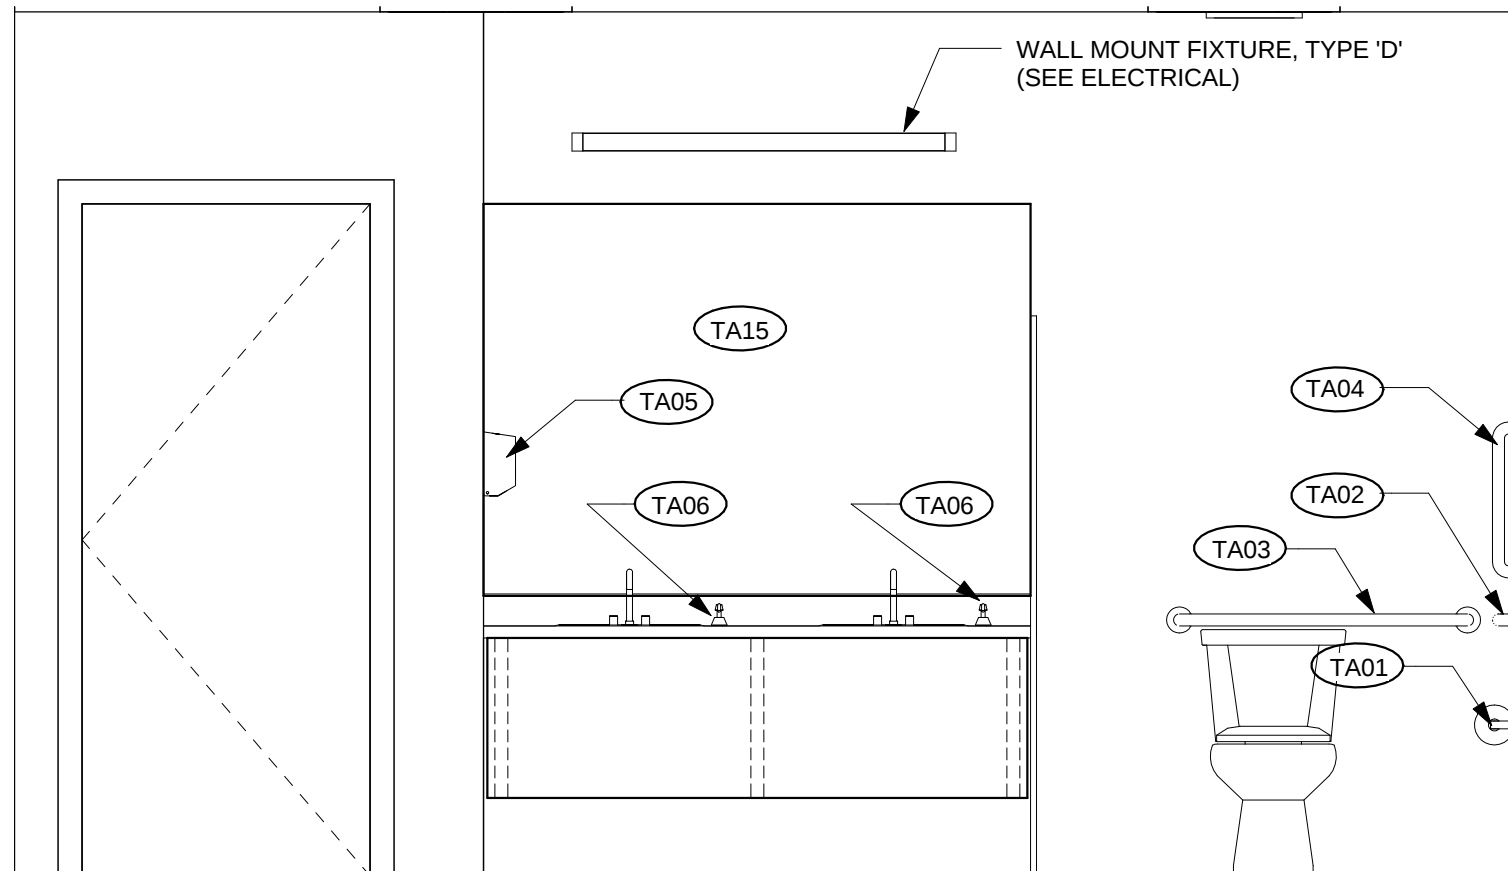


First Floor
214' - 6"

9 Mens - West
A120 1/2" = 1'-0"

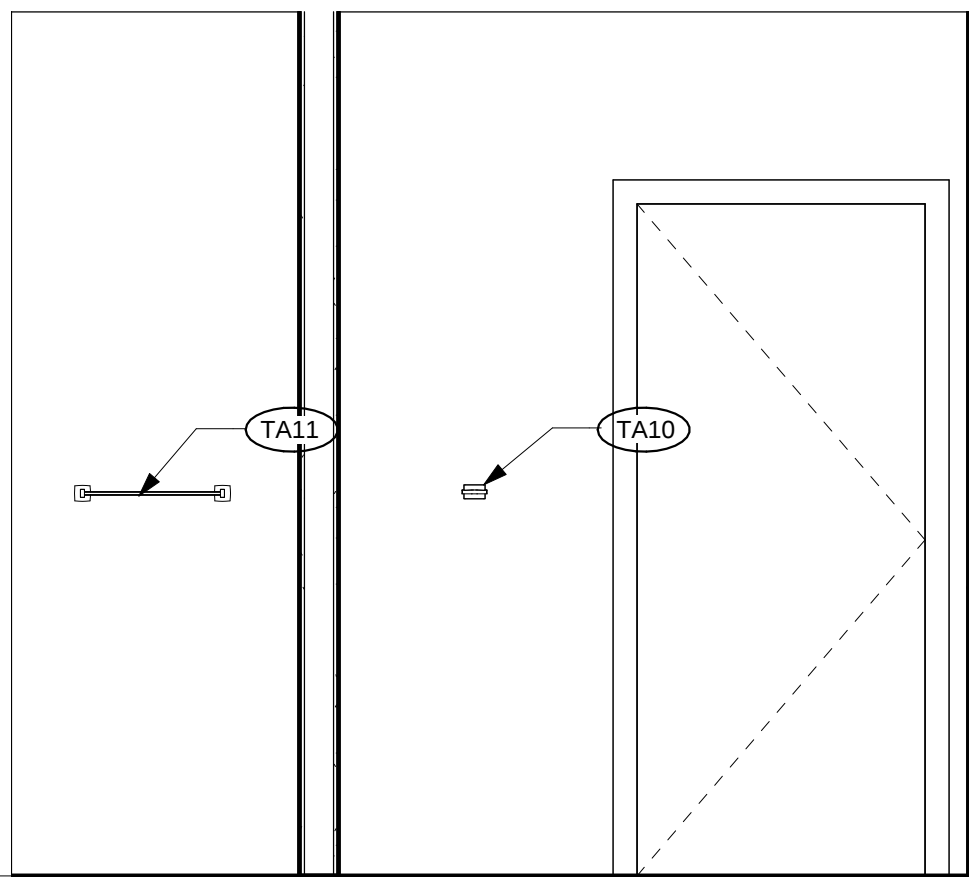


First Floor
214' - 6"

10 Bath - West
A120 1/2" = 1'-0"

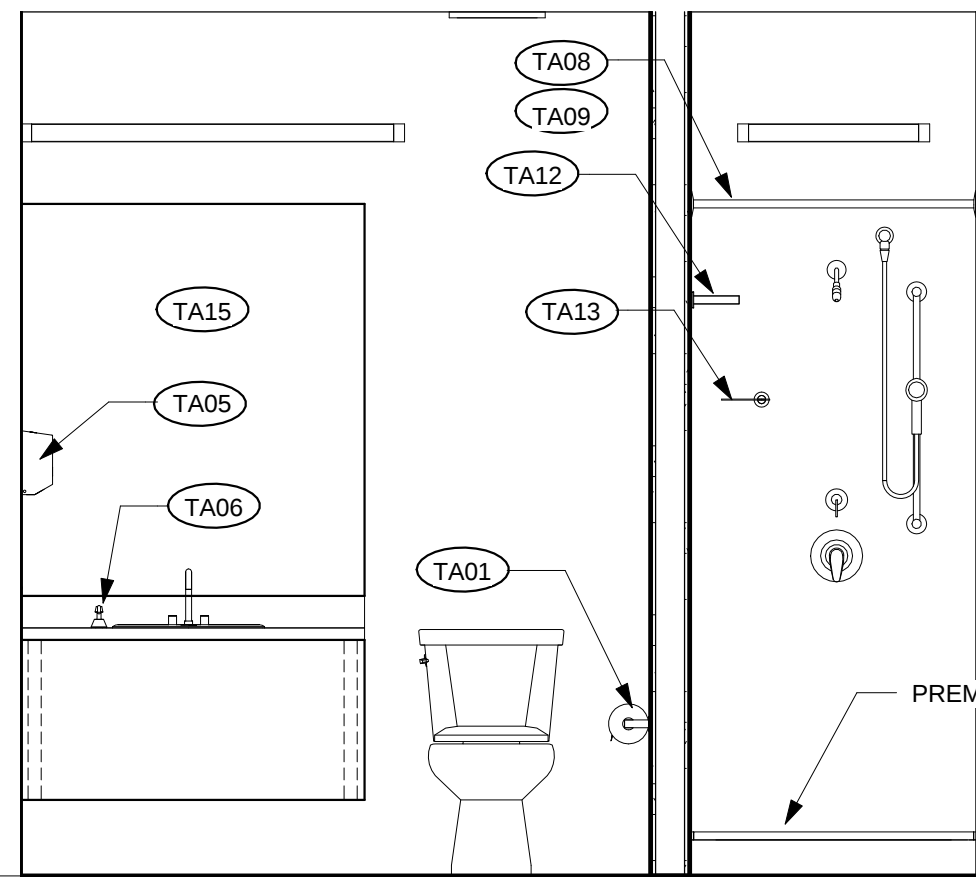


First Floor
214' - 6"

11 Bath - East
A120 1/2" = 1'-0"

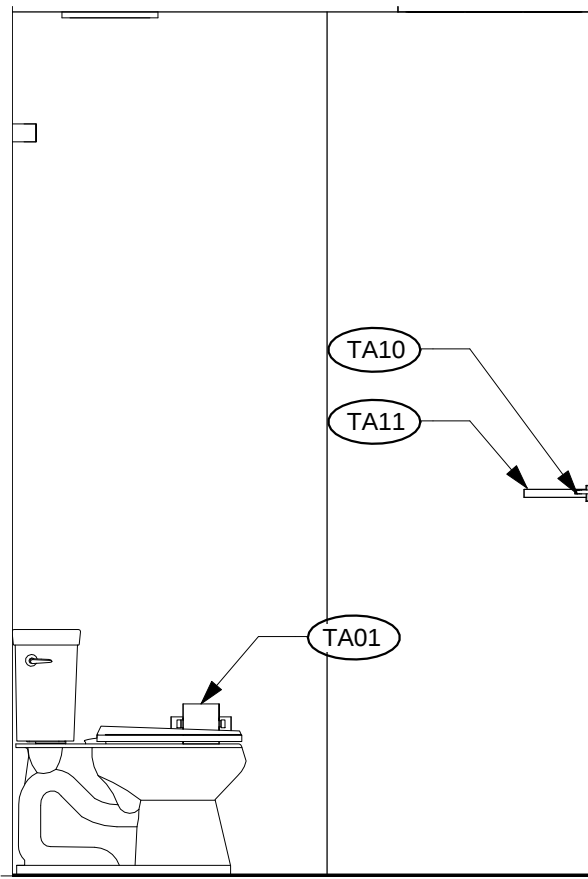


First Floor
214' - 6"

12 Bath - South
A120 1/2" = 1'-0"

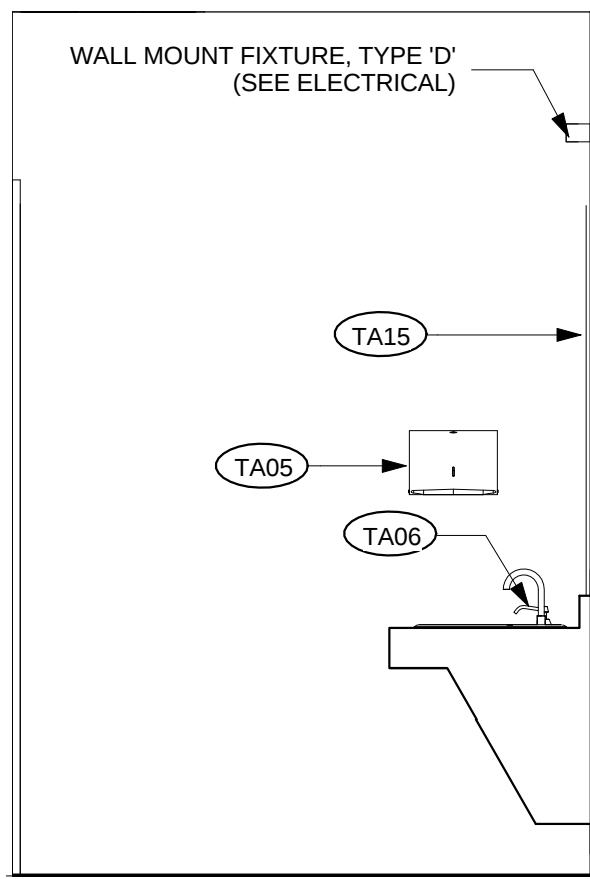


First Floor
214' - 6"

13 Bath - North
A120 1/2" = 1'-0"

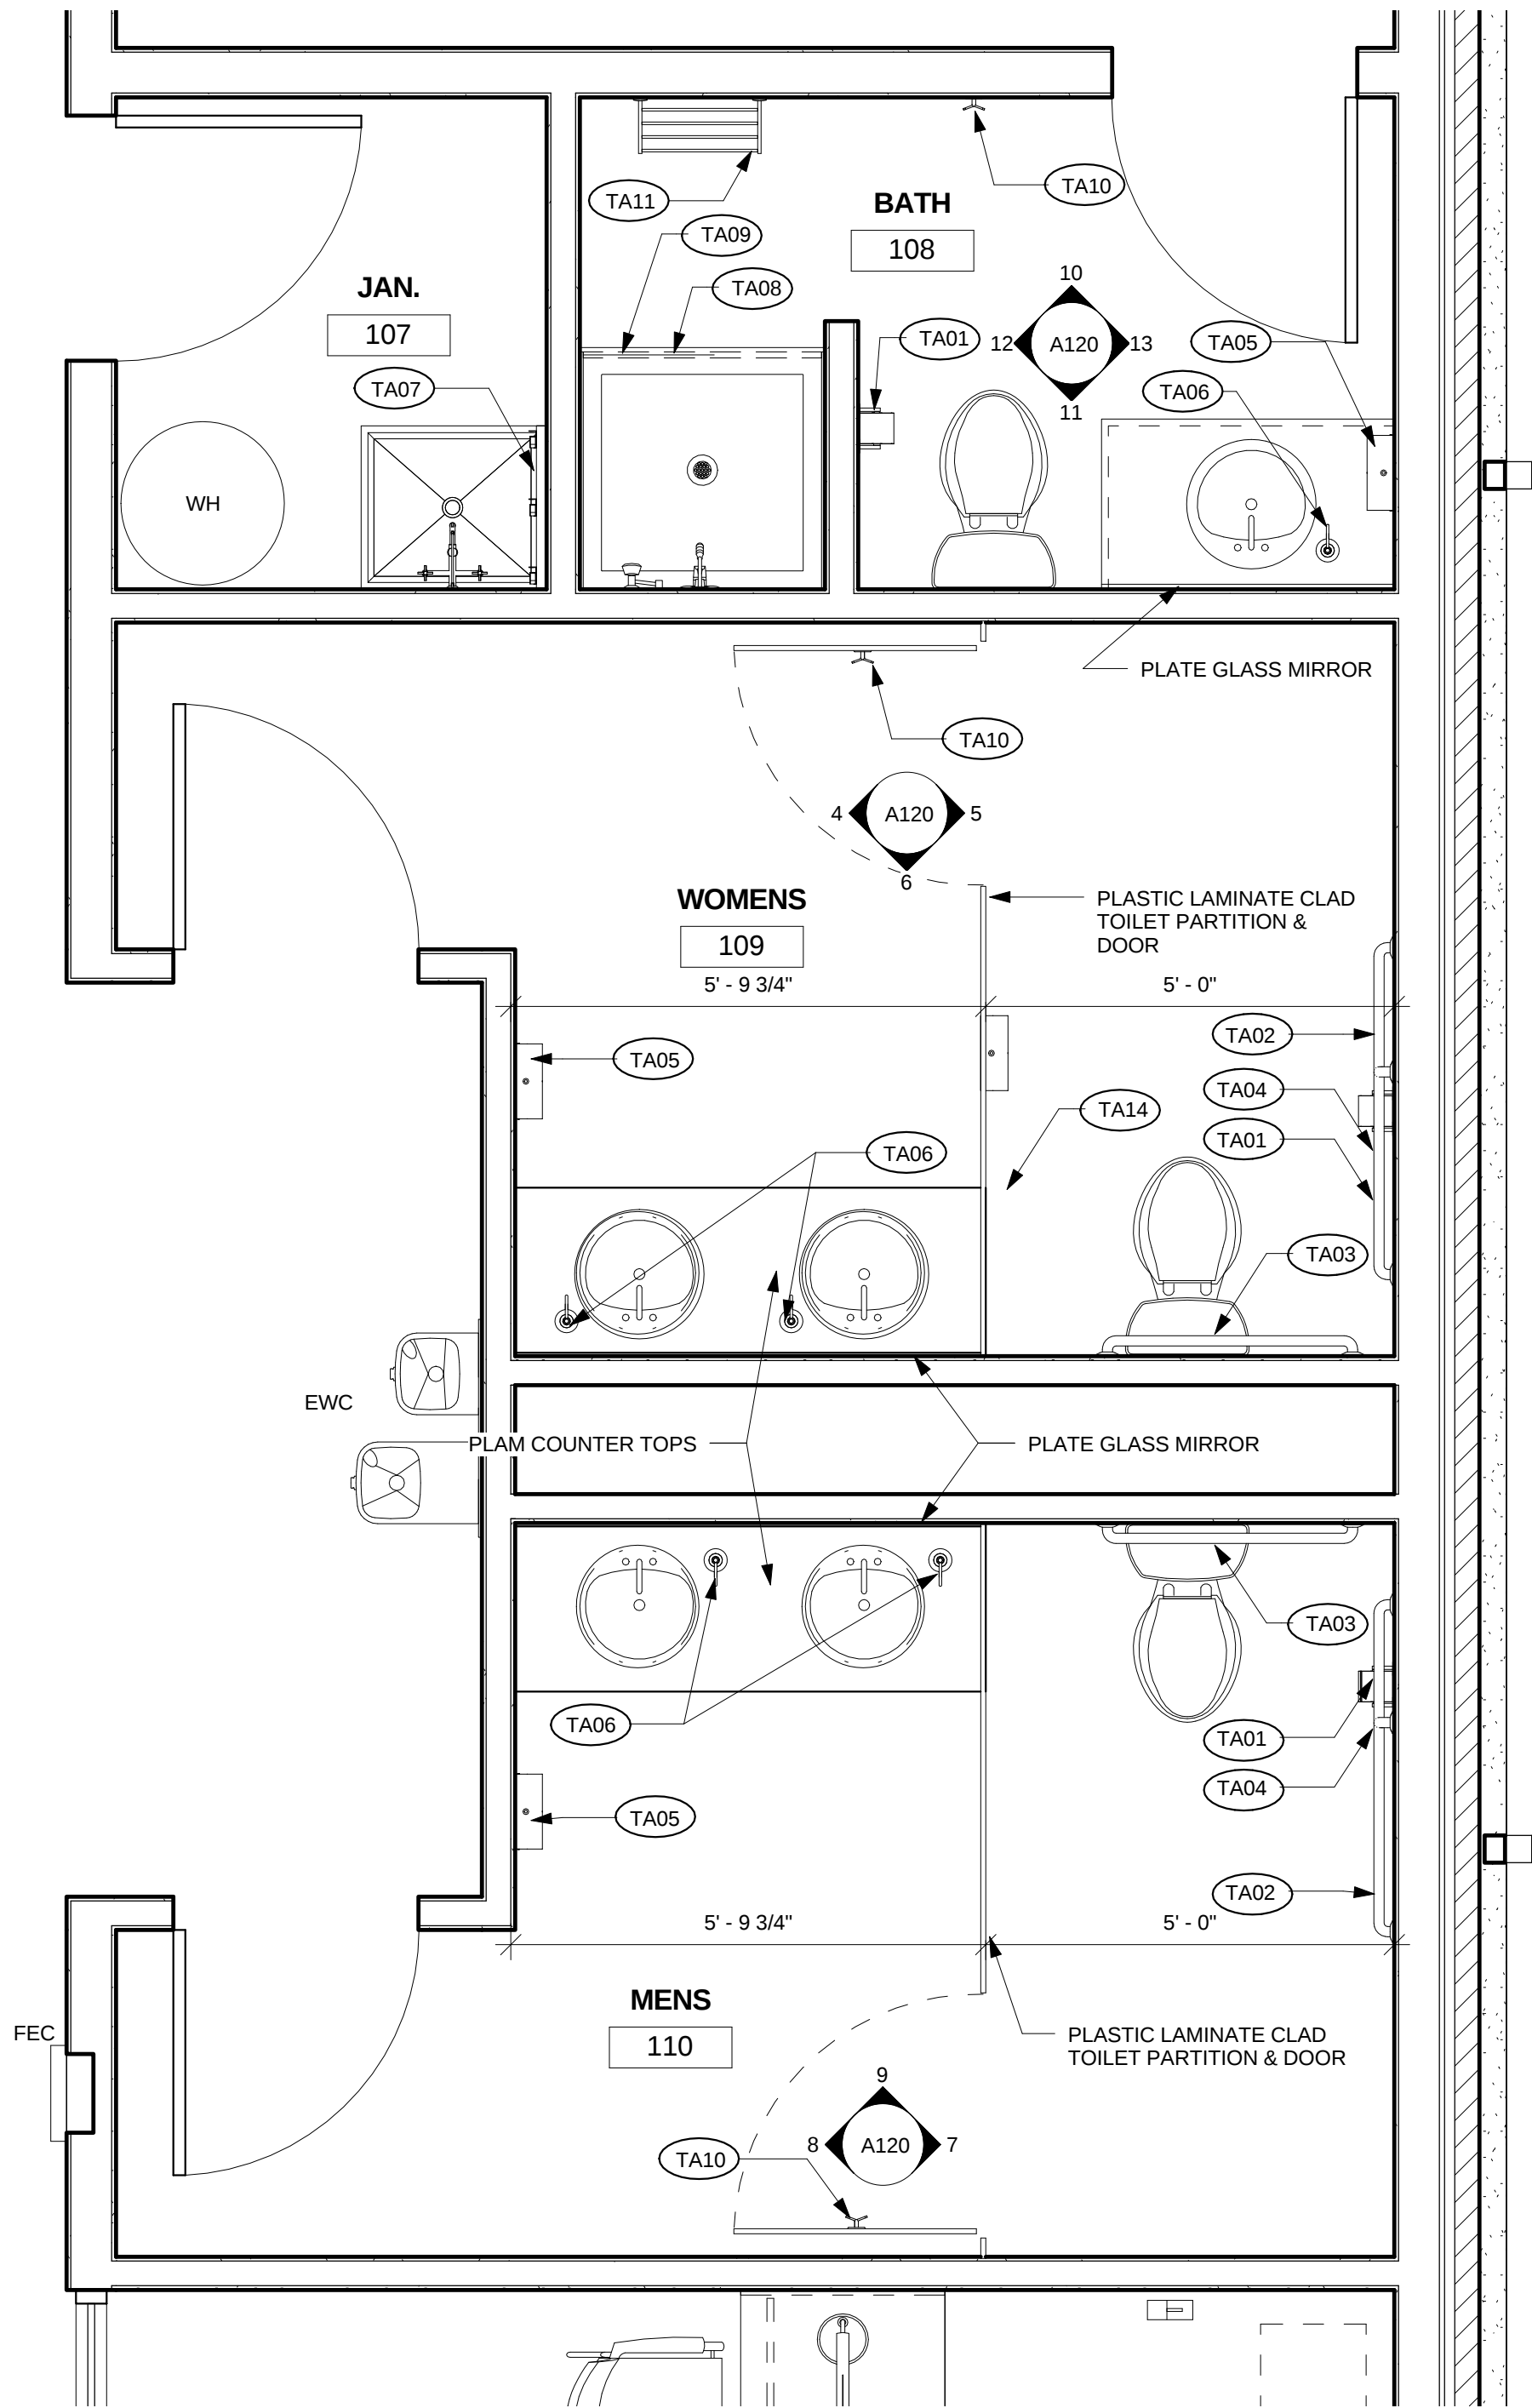

1 Enlarged Toilet Plan
A120 1/2" = 1'-0"

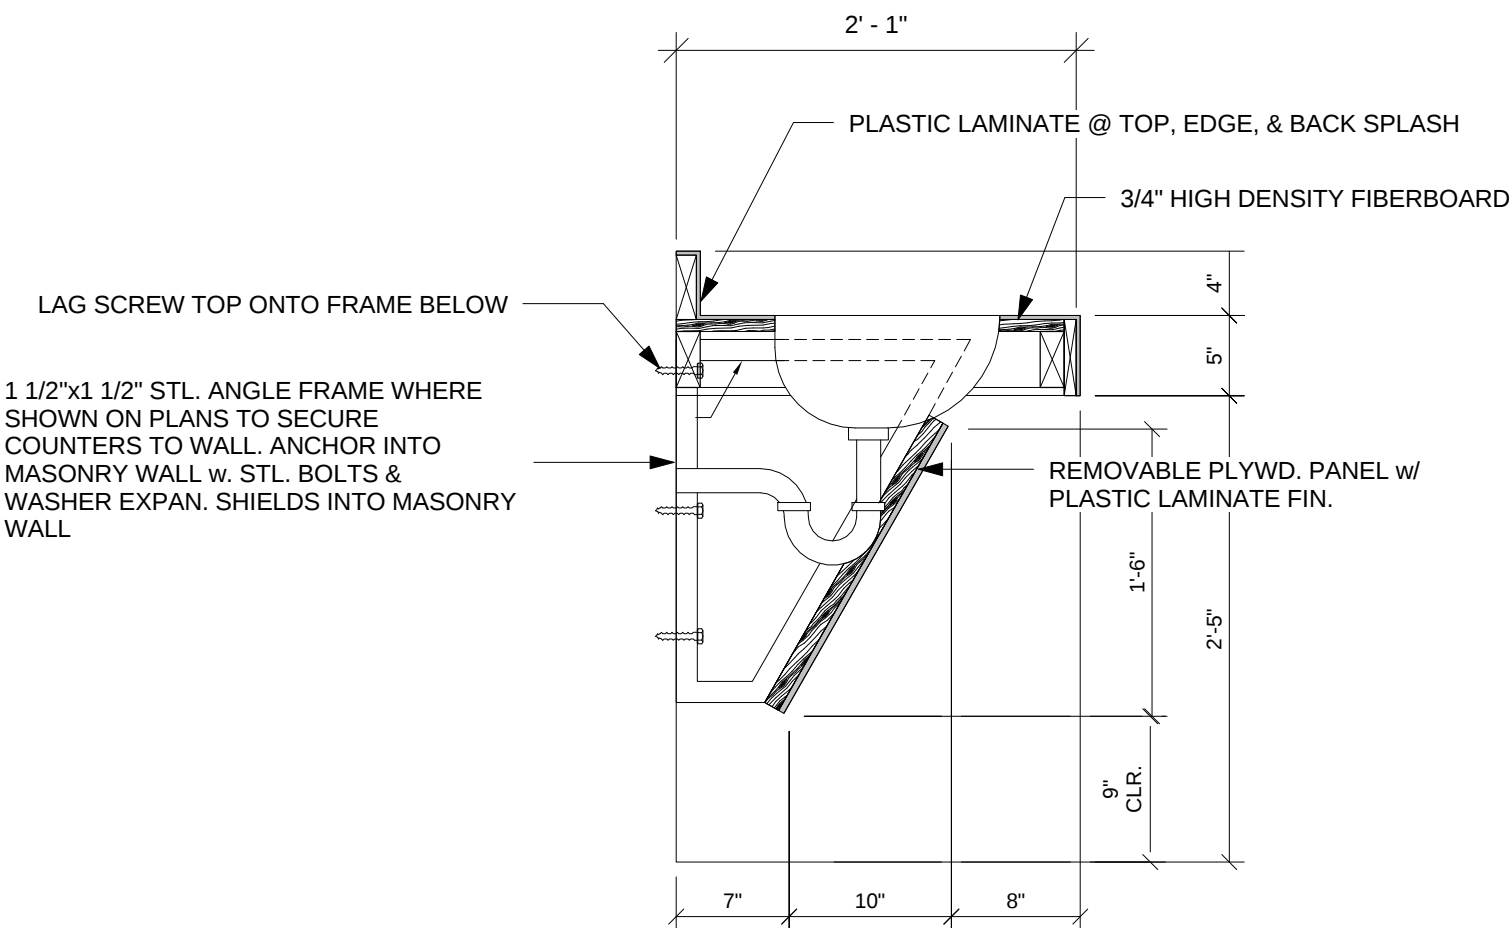

2 SINK DETAIL
A120 1" = 1'-0"