


REPAIRS AND IMPROVEMENTS TO THE JACOB WOLF HOUSE HISTORIC SITE (REBID)

13775 HIGHWAY 5 SOUTH
NORFORK, ARKANSAS
DBA # 8652102R

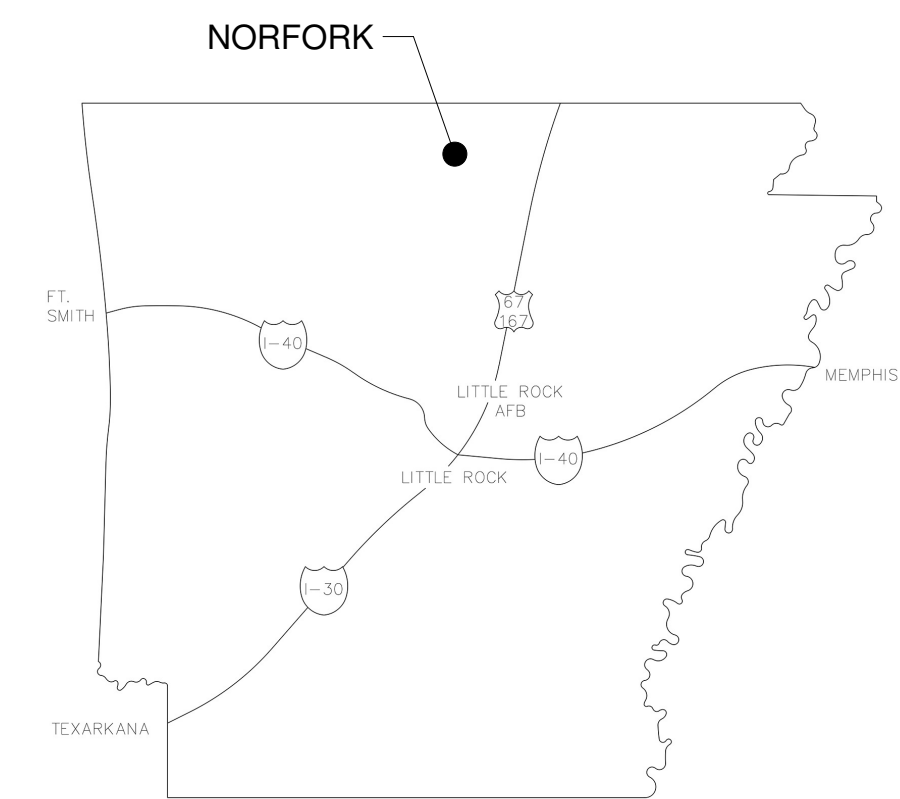

STATE OF ARKANSAS

PROJECT SITE LOCATION



INDEX OF DRAWINGS

GENERAL	
T1	TITLE SHEET, INDEX OF DRAWINGS, AND SUMMARY OF THE WORK
ARCHITECTURAL	
AS1.00	ARCHITECTURAL SITE PLAN, AND GENERAL SITE NOTES
AD1.01	WOLF HOUSE DEMOLITION PLANS, DEMOLITION NOTES, AND SYMBOLS LEGEND
AD2.01	WOLF CABIN DEMOLITION PLANS
AD3.01	VISITOR INFORMATION CENTER DEMOLITION PLANS AND ELEVATIONS
A1.01	WOLF HOUSE REFERENCE PLANS, ROOF PLAN, GENERAL NOTES, DETAIL, AND SYMBOLS LEGEND
A1.02	WOLF HOUSE EXTERIOR ELEVATIONS
A1.03	WOLF HOUSE ROOF, WINDOW, AND SHUTTER DETAILS
A2.01	WOLF CABIN REFERENCE PLANS, FRAMING PLAN, AND INTERIOR ELEVATION
A2.02	WOLF CABIN EXTERIOR ELEVATIONS AND CHIMNEY DETAILS
A2.03	WOLF CABIN SHUTTER ELEVATIONS, DOOR ELEVATION, AND DETAILS
A3.01	VISITOR INFORMATION CENTER FLOOR PLAN, FOUNDATION PLAN, ENLARGED PLAN, AND DETAILS
A3.02	VISITOR INFORMATION CENTER ROOF PLAN AND DETAILS
A3.03	VISITOR INFORMATION CENTER EXTERIOR ELEVATIONS
A3.04	VISITOR INFORMATION CENTER WEST ELEVATION, BUILDING SECTION, AND WINDOW DETAILS

SUMMARY OF THE WORK

THIS PROJECT INCLUDES THE IMPROVEMENTS TO THREE STRUCTURES LOCATED ON THE JACOB WOLF HISTORIC SITE AS WELL AS MISCELLANEOUS SITE IMPROVEMENTS AS INDICATED ON THE PROJECT DOCUMENTS. THE THREE STRUCTURES THAT WILL RECEIVE MODIFICATIONS ARE AS FOLLOWS: THE HISTORIC JACOB WOLF HOUSE - CONSTRUCTED IN 1829, THE JOHN WOLF CABIN - CONSTRUCTED IN 1832 AND RELOCATED TO THE SOUTHWEST CORNER OF THE SITE WITH SALVAGED MATERIALS IN THE EARLY 1990s, AND THE VISITOR INFORMATION CENTER - CONSTRUCTED ON SITE IN 1975.

LUMBER REQUIREMENTS: A LARGE PORTION OF THE PROJECT CONSISTS OF THE REMOVAL AND REPLACEMENT OF ROTTEN OR DECAYED ORIGINAL OR REPLICA MATERIALS. THESE MATERIALS WILL REQUIRE REPLACEMENT WITH ACTUAL FULL DIMENSION LUMBER. THE PLANS, ELEVATIONS AND DETAILS CALL OUT AND REFER TO FULL DIMENSION/ACTUAL DIMENSION LUMBER TO BE PROVIDED AND INSTALLED. MOST LUMBER SHALL BE WHITE OAK. REFER TO THE PROJECT SPECIFICATIONS.

HISTORIC PRESERVATION EXPERIENCE REQUIRED

THE JACOB WOLF HOUSE AND ITS ADJACENT SITE IS LISTED ON THE NATIONAL REGISTRY OF HISTORIC PLACES. THE 1828 ERA "SADDLE BAG" TWO STORY DOG TROT LOG STRUCTURE WAS CONSTRUCTED TO SERVE AS THE FIRST IZARD COUNTY TERRITORIAL COURTROOM LONG BEFORE ARKANSAS BECAME A STATE OF THE UNION. THE JACOB WOLF HOUSE IS AMONG THE OLDEST BUILDINGS EXISTING IN ARKANSAS AND THUS ITS PROTECTION IS ESSENTIAL.

THE CONTRACTOR IS CAUTIONED THAT THIS PROJECT INVOLVES LARGELY RESTORATION WORK AND MAINTAINING THE BUILDING IN ITS PRESENT FORM IS OF UTMOST IMPORTANCE. THE CONTRACTOR SHALL USE CONSTRUCTION PROCEDURES CALCULATED TO PROTECT THE BUILDING. ANY DAMAGE SHALL BE REPAIRED OR REPLACED TO PRESENT CONDITION OR BETTER AT NO COST TO THE OWNER. THIS PROJECT INVOLVED PUBLIC FUNDS AND CARRIES THE RESULTANT OBLIGATIONS AND RESTRICTIONS.

THE BIDDING CONTRACTORS ARE FURTHER CAUTIONED THAT AWARD OF THE CONSTRUCTION CONTRACT IS DEPENDENT UPON THE QUALITY OF CRAFTSMAN RATHER THAN THE LOWEST PRICE. FOLLOWING THE RECEIPT OF BIDS, THE CONSTRUCTION TEAM WILL BE REVIEWED FOR QUALITY AND EXPERIENCE OF THE TEAM MEMBER.

REPAIRS AND IMPROVEMENTS TO THE JACOB WOLF HOUSE HISTORIC SITE

I HEREBY CERTIFY THAT THESE PLANS AND SPECIFICATIONS HAVE BEEN PREPARED BY ME, OR UNDER MY SUPERVISION. I FURTHER CERTIFY THAT TO THE BEST OF MY KNOWLEDGE THESE PLANS AND SPECIFICATIONS ARE AS REQUIRED BY LAW AND IN COMPLIANCE WITH THE "ARKANSAS FIRE PREVENTION CODE FOR THE STATE OF ARKANSAS."



GARY W. CLEMENTS, AIA

PROJECT NUMBER

20-2026

DATE

07/13/2021


REVISIONS

REPAIRS AND IMPROVEMENTS TO THE JACOB WOLF HISTORIC SITE (REBID)

13775 HIGHWAY 5 SOUTH
NORFORK, ARKANSAS

507 MAIN STREET NORTH LITTLE ROCK, ARKANSAS 72114
TELEPHONE (501) 375-3380

CLEMENTS & ASSOCIATES
ARCHITECTURE

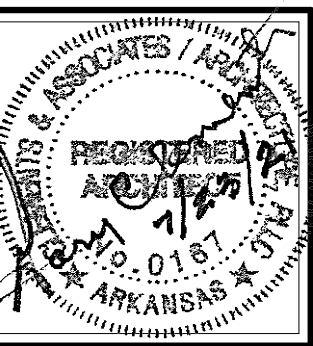


TITLE SHEET, INDEX
OF DRAWINGS, AND
SUMMARY OF THE WORK

T1

GENERAL SITE NOTES :

1. THE CONTRACTOR IS CAUTIONED THAT THE BUILDINGS ARE HISTORIC STRUCTURES AND MAINTAINING THE BUILDINGS IN THEIR PRESENT FORM IS OF UTMOST IMPORTANCE. THE CONTRACTOR SHALL USE CONSTRUCTION PROCEDURES CALCULATED TO PROTECT THE EXISTING BUILDINGS AND MATERIALS. ANY DAMAGE SHALL BE REPAIRED OR REPLACED TO THE PRESENT CONDITION OR BETTER AT NO COST TO THE OWNER. THIS PROJECT INVOLVES PUBLIC FUNDS AND CARRIES OBLIGATIONS AND RESTRICTIONS ASSOCIATED WITH SUCH PUBLIC FUNDS. THIS CAUTION EXTENDS TO THE SITE AS WELL.
2. THE GENERAL CONTRACTOR SHALL VISIT THE SITE PRIOR TO BIDDING TO DETERMINE THE EXTENT OF WORK AND MATERIALS REQUIRED FOR THE REMOVAL AND REPLACEMENT OF THE ROOFING SYSTEMS AND OTHER WORK OUTLINED IN THESE DOCUMENTS. THE SUBMISSION OF A BID WILL INDICATE THAT THE CONTRACTOR IS FAMILIAR WITH THE EXTENT OF WORK AND THAT HE OR SHE HAS INCLUDED ALL COSTS FOR A COMPLETE PROJECT WITHIN THE BASE BID.
3. THE JACOB WOLF HOUSE HISTORIC SITE IS A FULLY OPERATING TOURIST DESTINATION. THE CONTRACTOR SHALL MAINTAIN THE FACILITY IN A OPERATIONAL STATE TO THE GREATEST EXTENT POSSIBLE DURING THE CONSTRUCTION PERIOD. CONSTRUCTION FENCING/BARRICADES SHALL BE PUT INTO PLACE TO PREVENT THE GENERAL PUBLIC FROM ACCESSING ANY WORK AREAS OR MATERIAL STAGING AREAS.
4. DEMOLISHED MATERIALS ARE TO BE REMOVED FROM THE SITE IMMEDIATELY UPON REMOVAL FROM THE STRUCTURES AND ARE TO BE DISPOSED OF IN A PROPER LANDFILL UNLESS OTHERWISE NOTED.
5. THE GENERAL CONTRACTOR IS SOLELY RESPONSIBLE FOR SITE SAFETY FOR THE EMPLOYEES INVOLVED WITH THE WORK AND TO THE GENERAL PUBLIC THAT MAY VENTURE ONTO THE SITE. THE CONTRACTOR SHALL CONFORM TO THE APPLICABLE OSHA REQUIREMENTS FOR WORKER AND SITE PROTECTION.
6. THE GENERAL CONTRACTOR SHALL SCHEDULE THE WORK IN A MANNER TO MINIMIZE THE RISK OF ANY WATER PENETRATION INTO THE STRUCTURES, AND IT IS MANDATORY TO PROTECT THE INTERIOR FROM ANY MOISTURE PENETRATION. ANY DAMAGE TO INTERIOR FINISHES OR EQUIPMENT SHALL BE REPAIRED OR REPLACED AT NO COST TO THE OWNER.
7. THE CONTRACTOR IS RESPONSIBLE FOR REMOVING ALL CONSTRUCTION RELATED DEBRIS FROM THE SITE AT THE COMPLETION OF THE WORK AS WELL AS FULLY RESTORING THE SITE TO ITS "AS FOUND" CONDITION.
8. THERE IS A WOOD FENCE ALONG THE EAST AND NORTH BOUNDARIES OF THE SITE WHICH MAKES THAT AREA NOT ACCESSIBLE TO LARGE EQUIPMENT. IT IS THE CONTRACTORS OPTION TO REMOVE A PORTION OF THE EAST FENCE TO ALLOW EQUIPMENT ACCESS TO THE SITE. IF THE CONTRACTOR OPTS TO REMOVE A PORTION OF THE EXISTING TO REMAIN FENCING, IT IS THE RESPONSIBILITY OF THE CONTRACTOR TO REINSTALL THE FENCING TO AN "AS FOUND" CONFIGURATION. EQUIPMENT ACCESS TO THE SITE SHALL BE LIMITED TO EQUIPMENT REQUIRED TO PERFORM THE WORK. VEHICLES SHALL BE PARKED IN THE DESIGNATED CONSTRUCTION PARKING AREAS.
9. THE BUILDINGS ARE SURROUNDED BY LANDSCAPING, GRASS, WALKING PATHS, AND ASPHALT PARKING. ANY DAMAGE TO THESE OR SIMILAR ITEMS SHALL BE REPLACED TO AN "AS FOUND OR BETTER" CONDITION AT NO COST TO THE OWNER. ALL GRASS AREAS DISTURBED BY CONSTRUCTION ACTIVITIES WILL RECEIVE 4" OF TOP SOIL AND COVERED SOLID WITH BERMUDA SOD.
10. ALL DELIVERIES OF MATERIALS AS WELL AS ONSITE MATERIAL STORAGE SHALL BE COORDINATED WITH THE ARCHITECT PRIOR TO CONSTRUCTION.
11. REFER TO THESE PLANS AND THE PROJECT MANUAL FOR A COMPLETE DESCRIPTION OF THE SCOPE OF WORK.

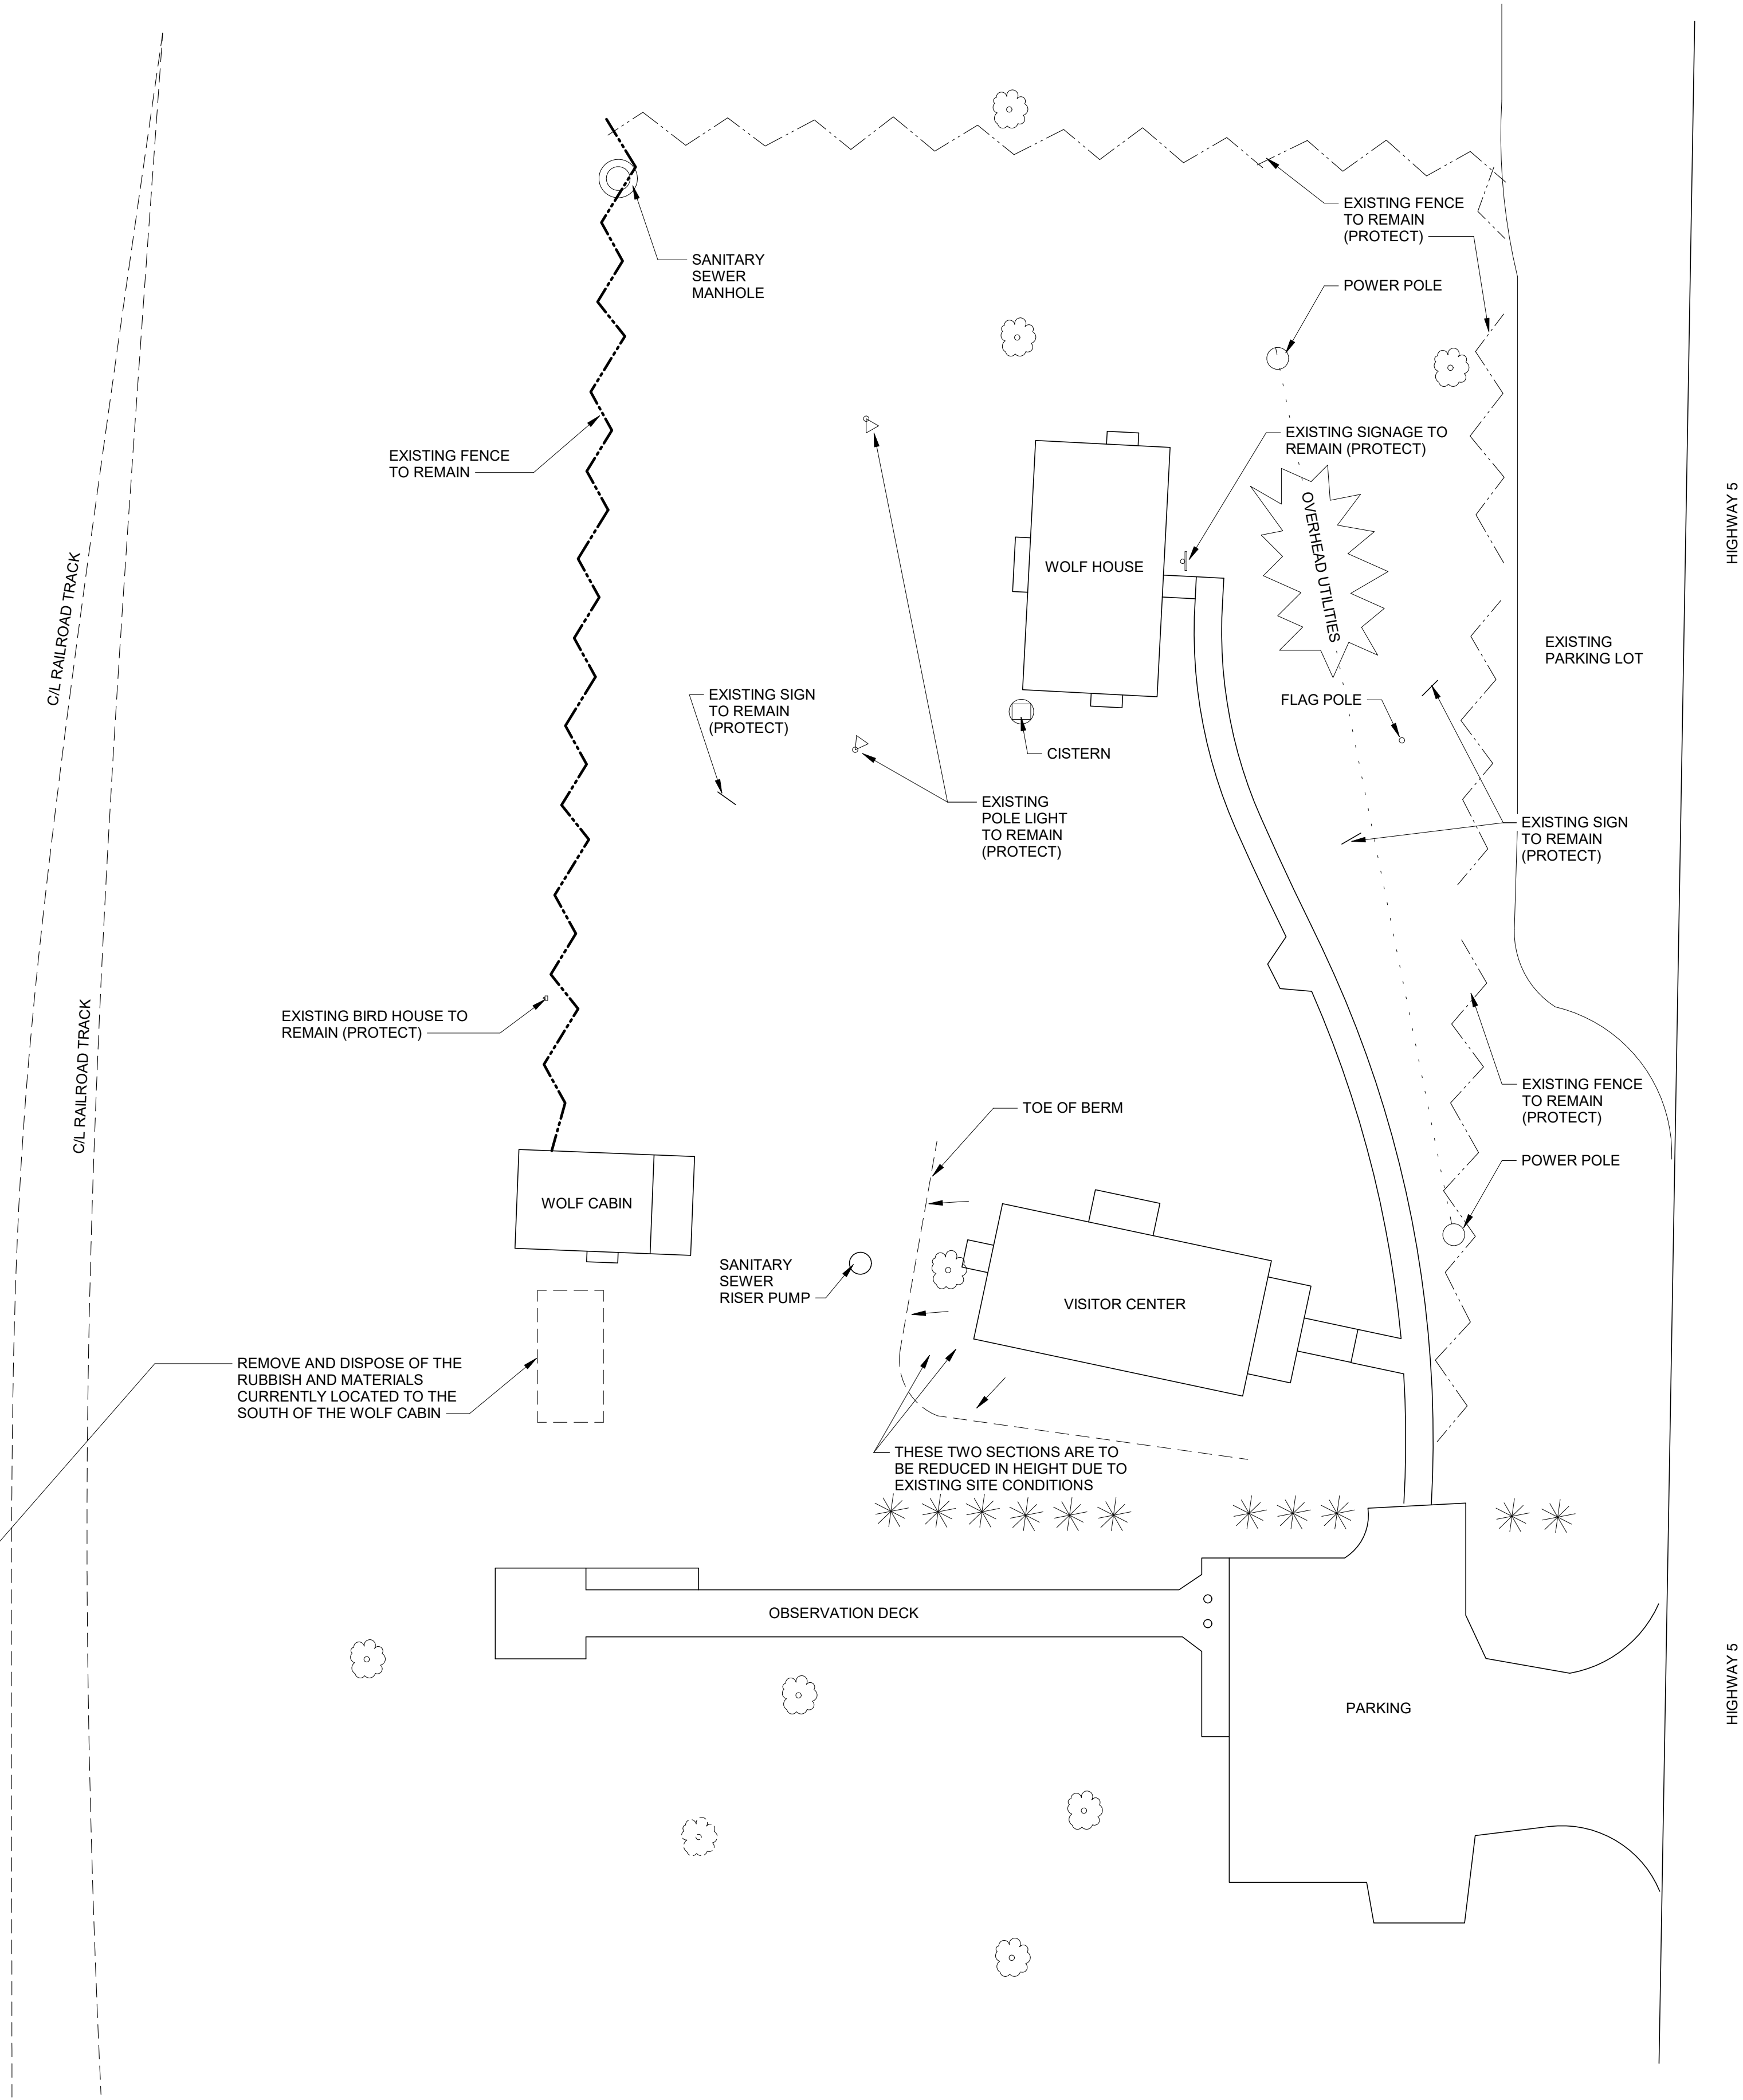


1 SITE PLAN
1" = 20'-0"



© 2010 Clements & Associates/Architecture, Inc. All rights Reserved

PROJECT NUMBER 20-2026
DATE 07/13/2021
REVISIONS

REPAIRS AND IMPROVEMENTS TO THE JACOB WOLF HISTORIC SITE (REBID)
13775 HIGHWAY 5 SOUTH
NORFORK, ARKANSAS

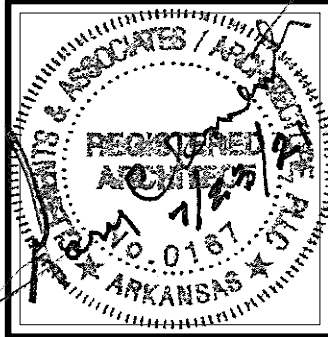



ARCHITECTURAL SITE PLAN, AND GENERAL SITE NOTES

AS1.00


507 MAIN STREET NORTH LITTLE ROCK, ARKANSAS 72114
TELEPHONE (501) 375-3380

CLEMENTS & ASSOCIATES
ARCHITECTURE

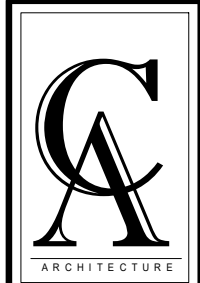


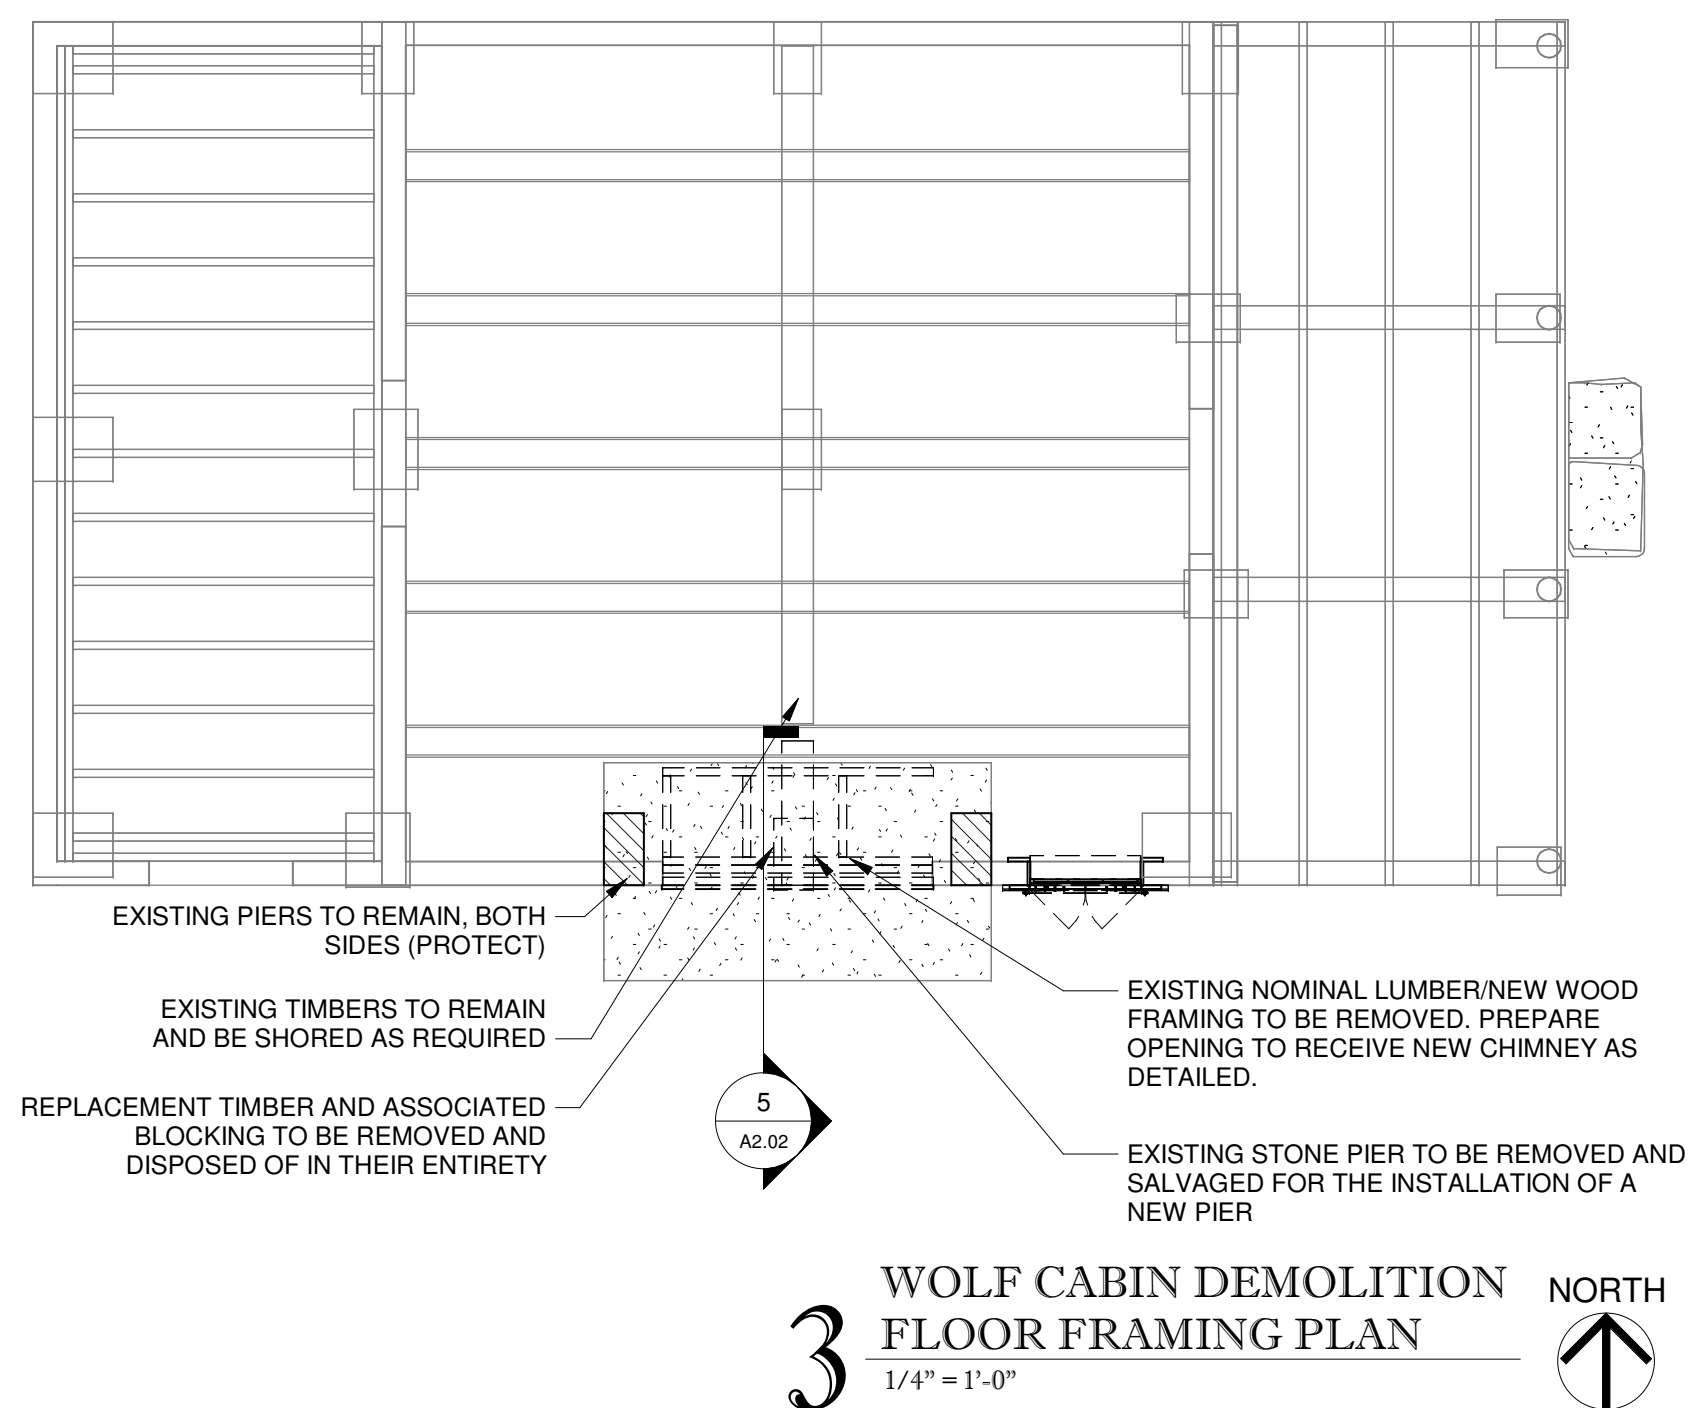

3 WOLF CABIN DEMOLITION FLOOR FRAMING PLAN
1/4" = 1'-0"

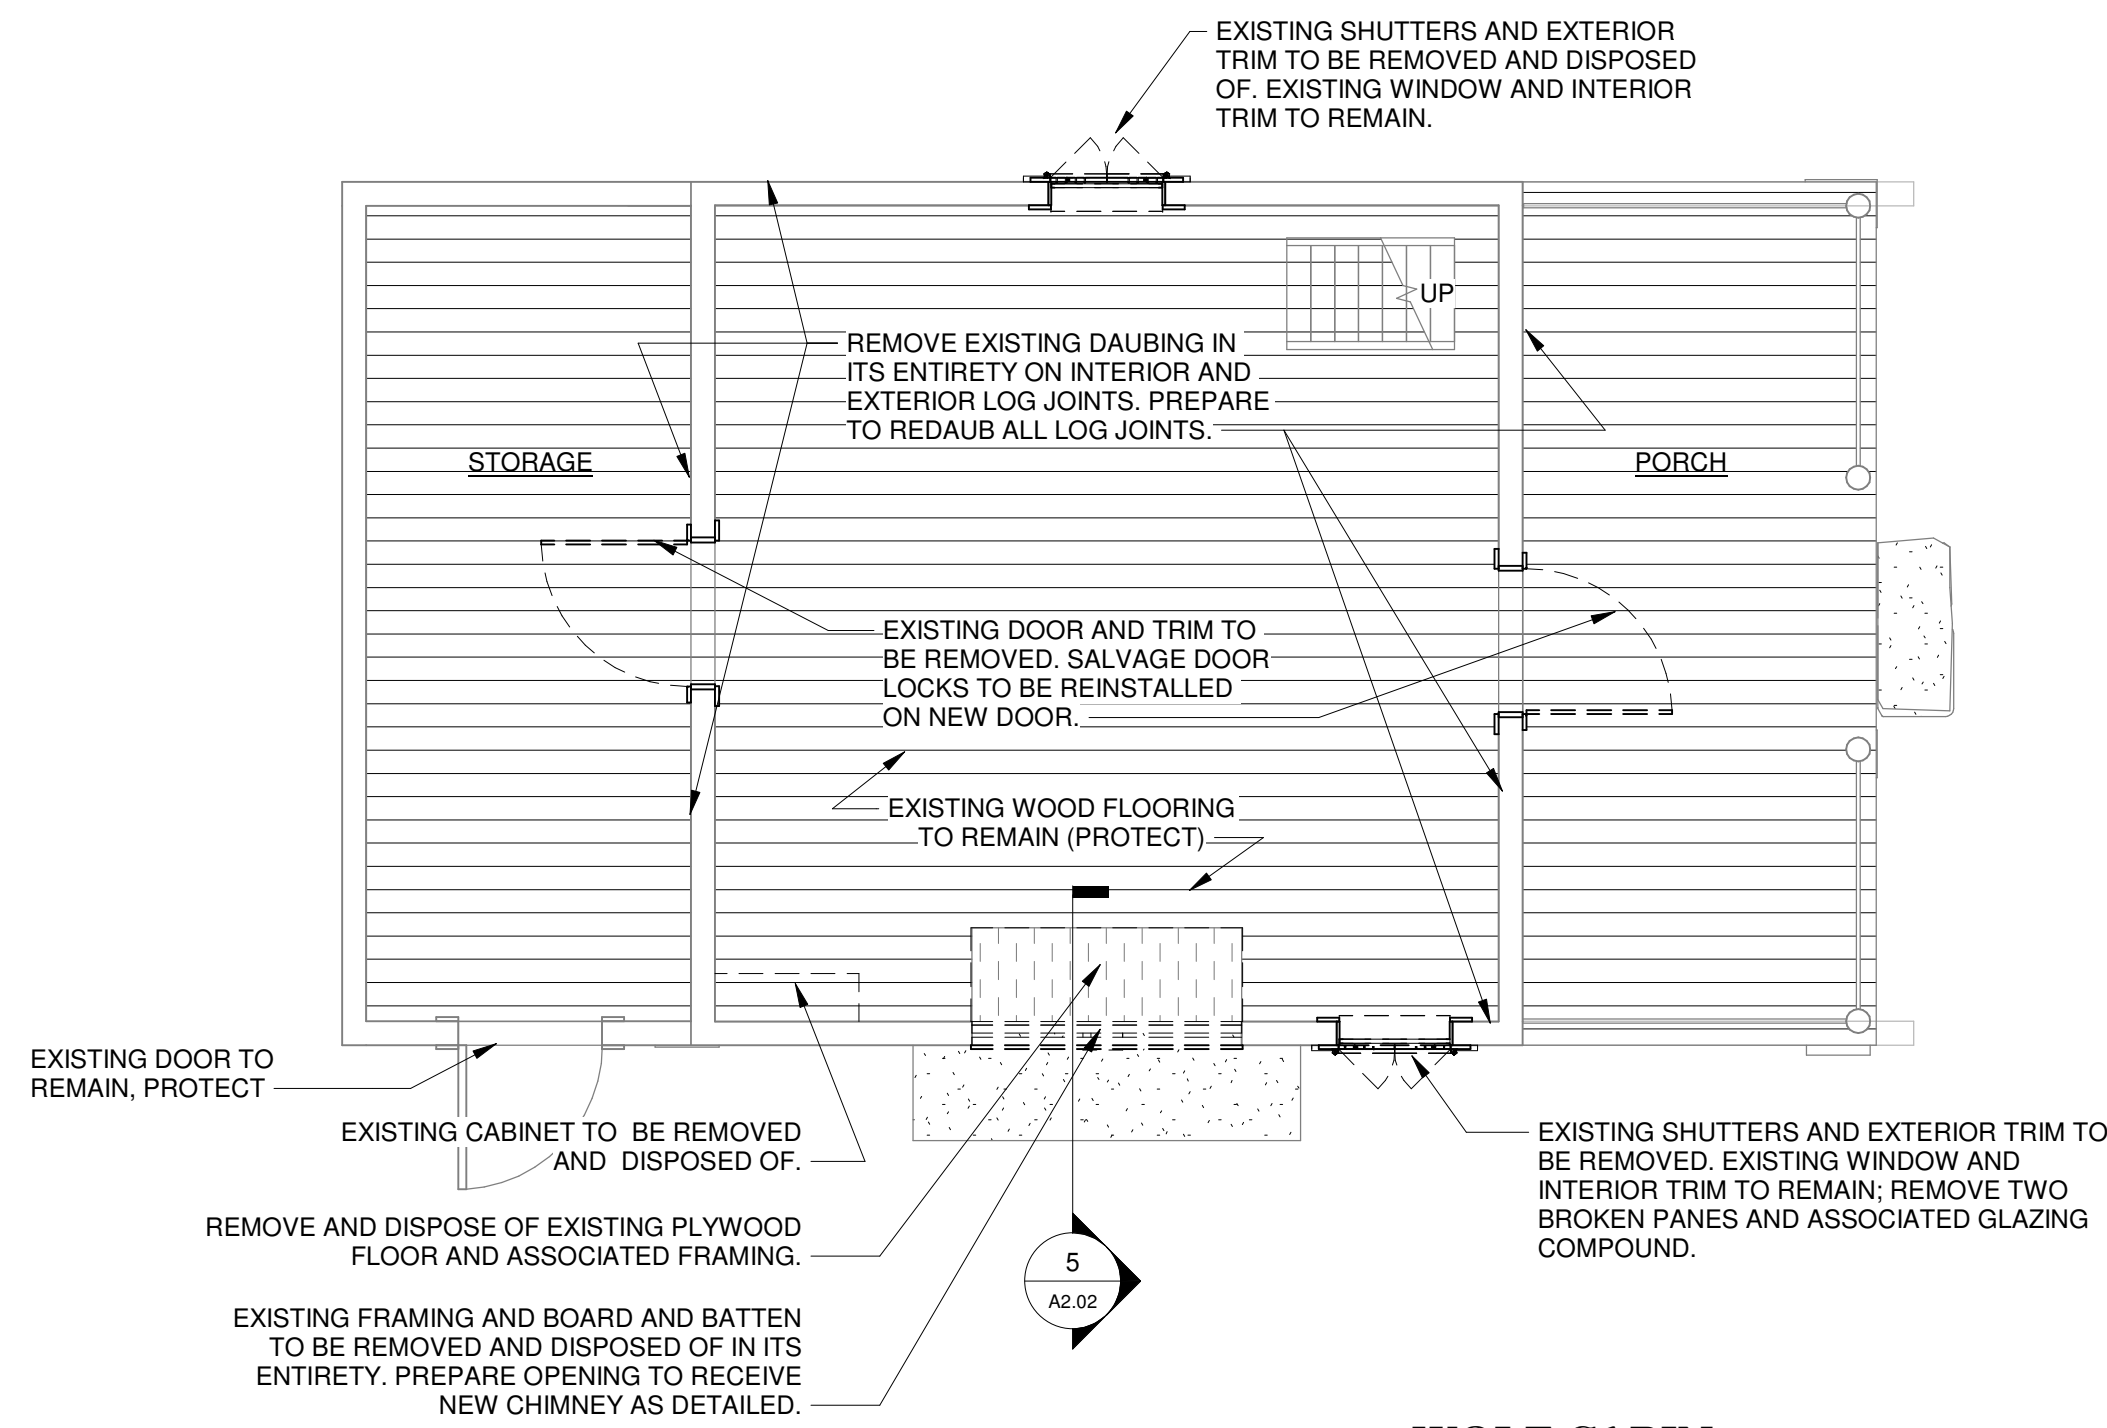

1 WOLF CABIN DEMOLITION PLAN
1/4" = 1'-0"

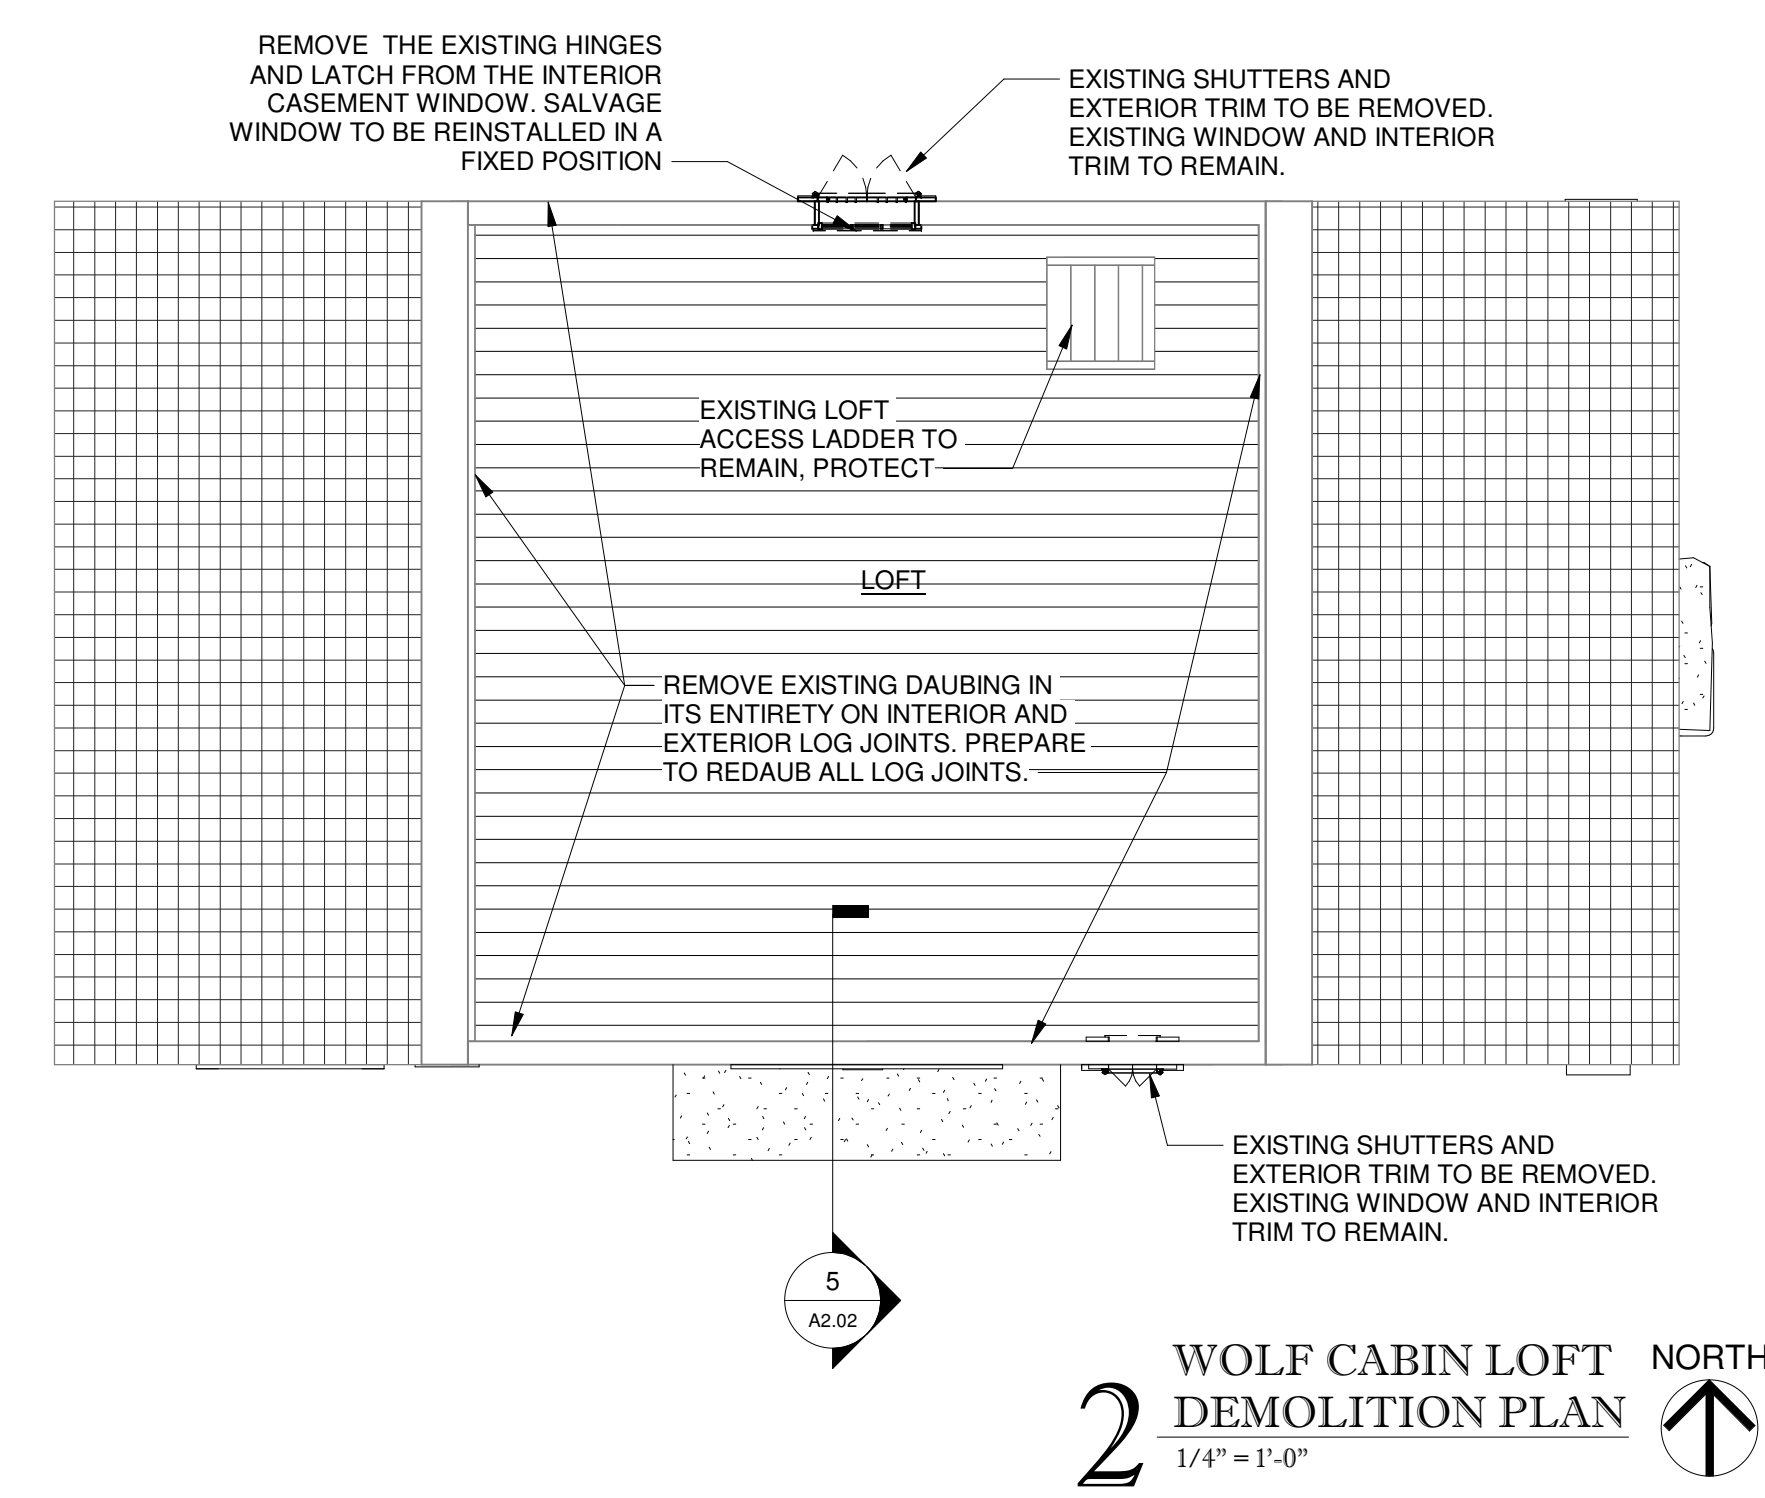

2 WOLF CABIN LOFT DEMOLITION PLAN
1/4" = 1'-0"


© 2010 Clements & Associates/Architecture, Inc. All rights Reserved

PROJECT NUMBER
20-2026

DATE
07/13/2021

REVISIONS

REPAIRS AND IMPROVEMENTS TO THE JACOB WOLF HISTORIC SITE (REBID)
13775 HIGHWAY 5 SOUTH
NORFOLK, ARKANSAS

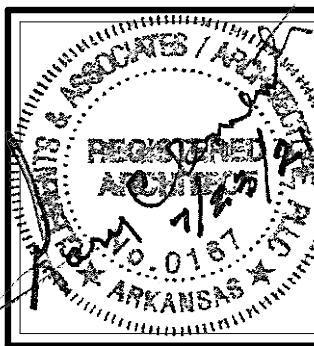


WOLF CABIN DEMOLITION
PLANS

AD2.01


507 MAIN STREET NORTH LITTLE ROCK, ARKANSAS 72114
TELEPHONE (501) 375-3380

CLEMENTS & ASSOCIATES
ARCHITECTURE




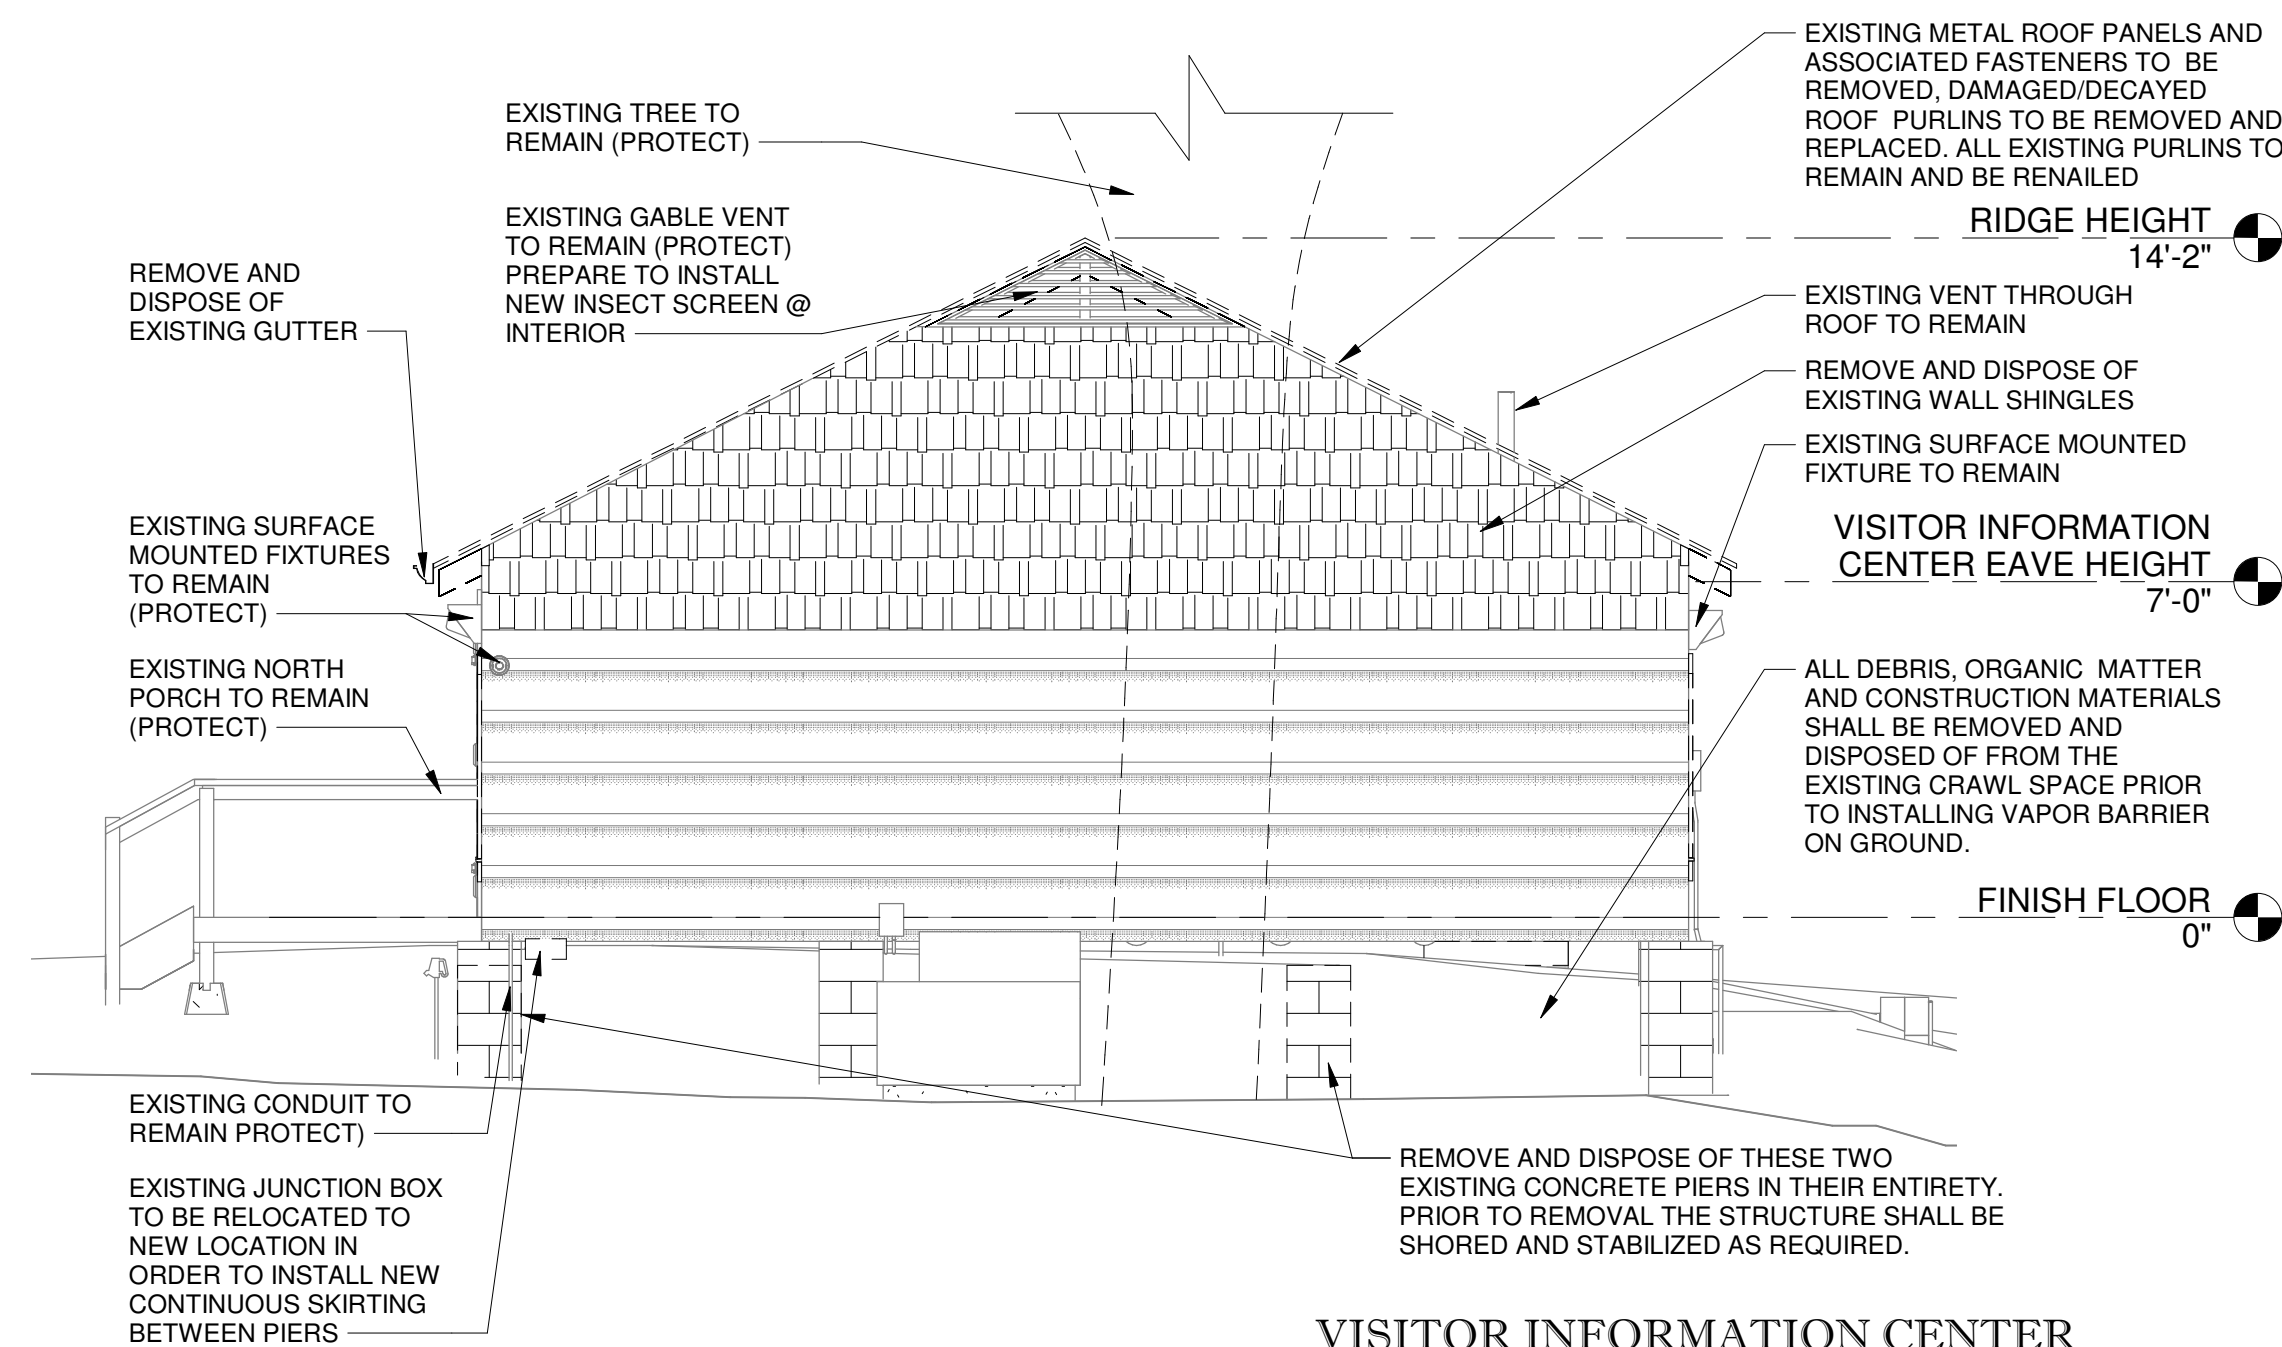


3 VISITOR INFORMATION CENTER
WEST DEMOLITION ELEVATION
1/4" = 1'-0"

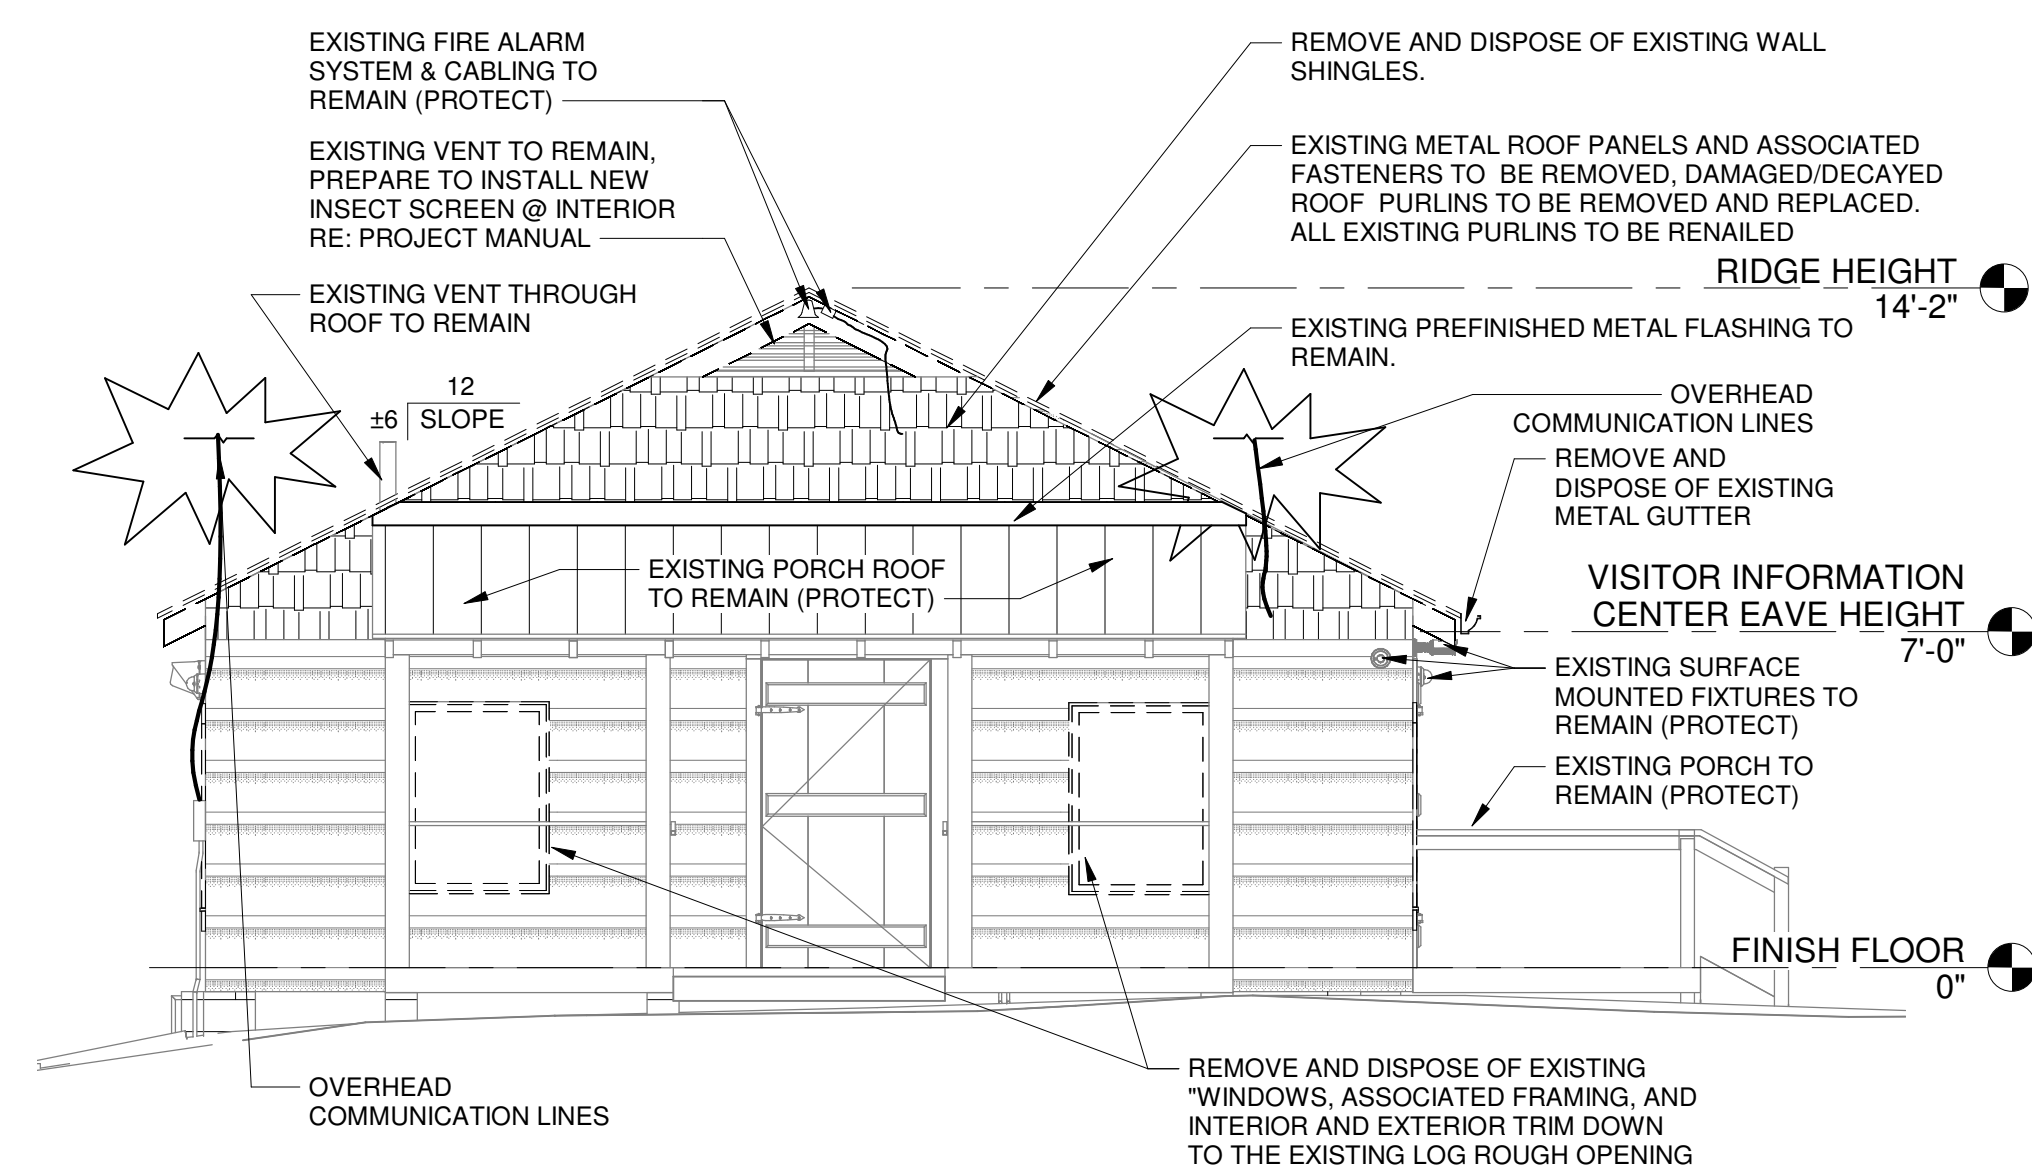


4 VISITOR INFORMATION CENTER
EAST DEMOLITION ELEVATION
1/4" = 1'-0"

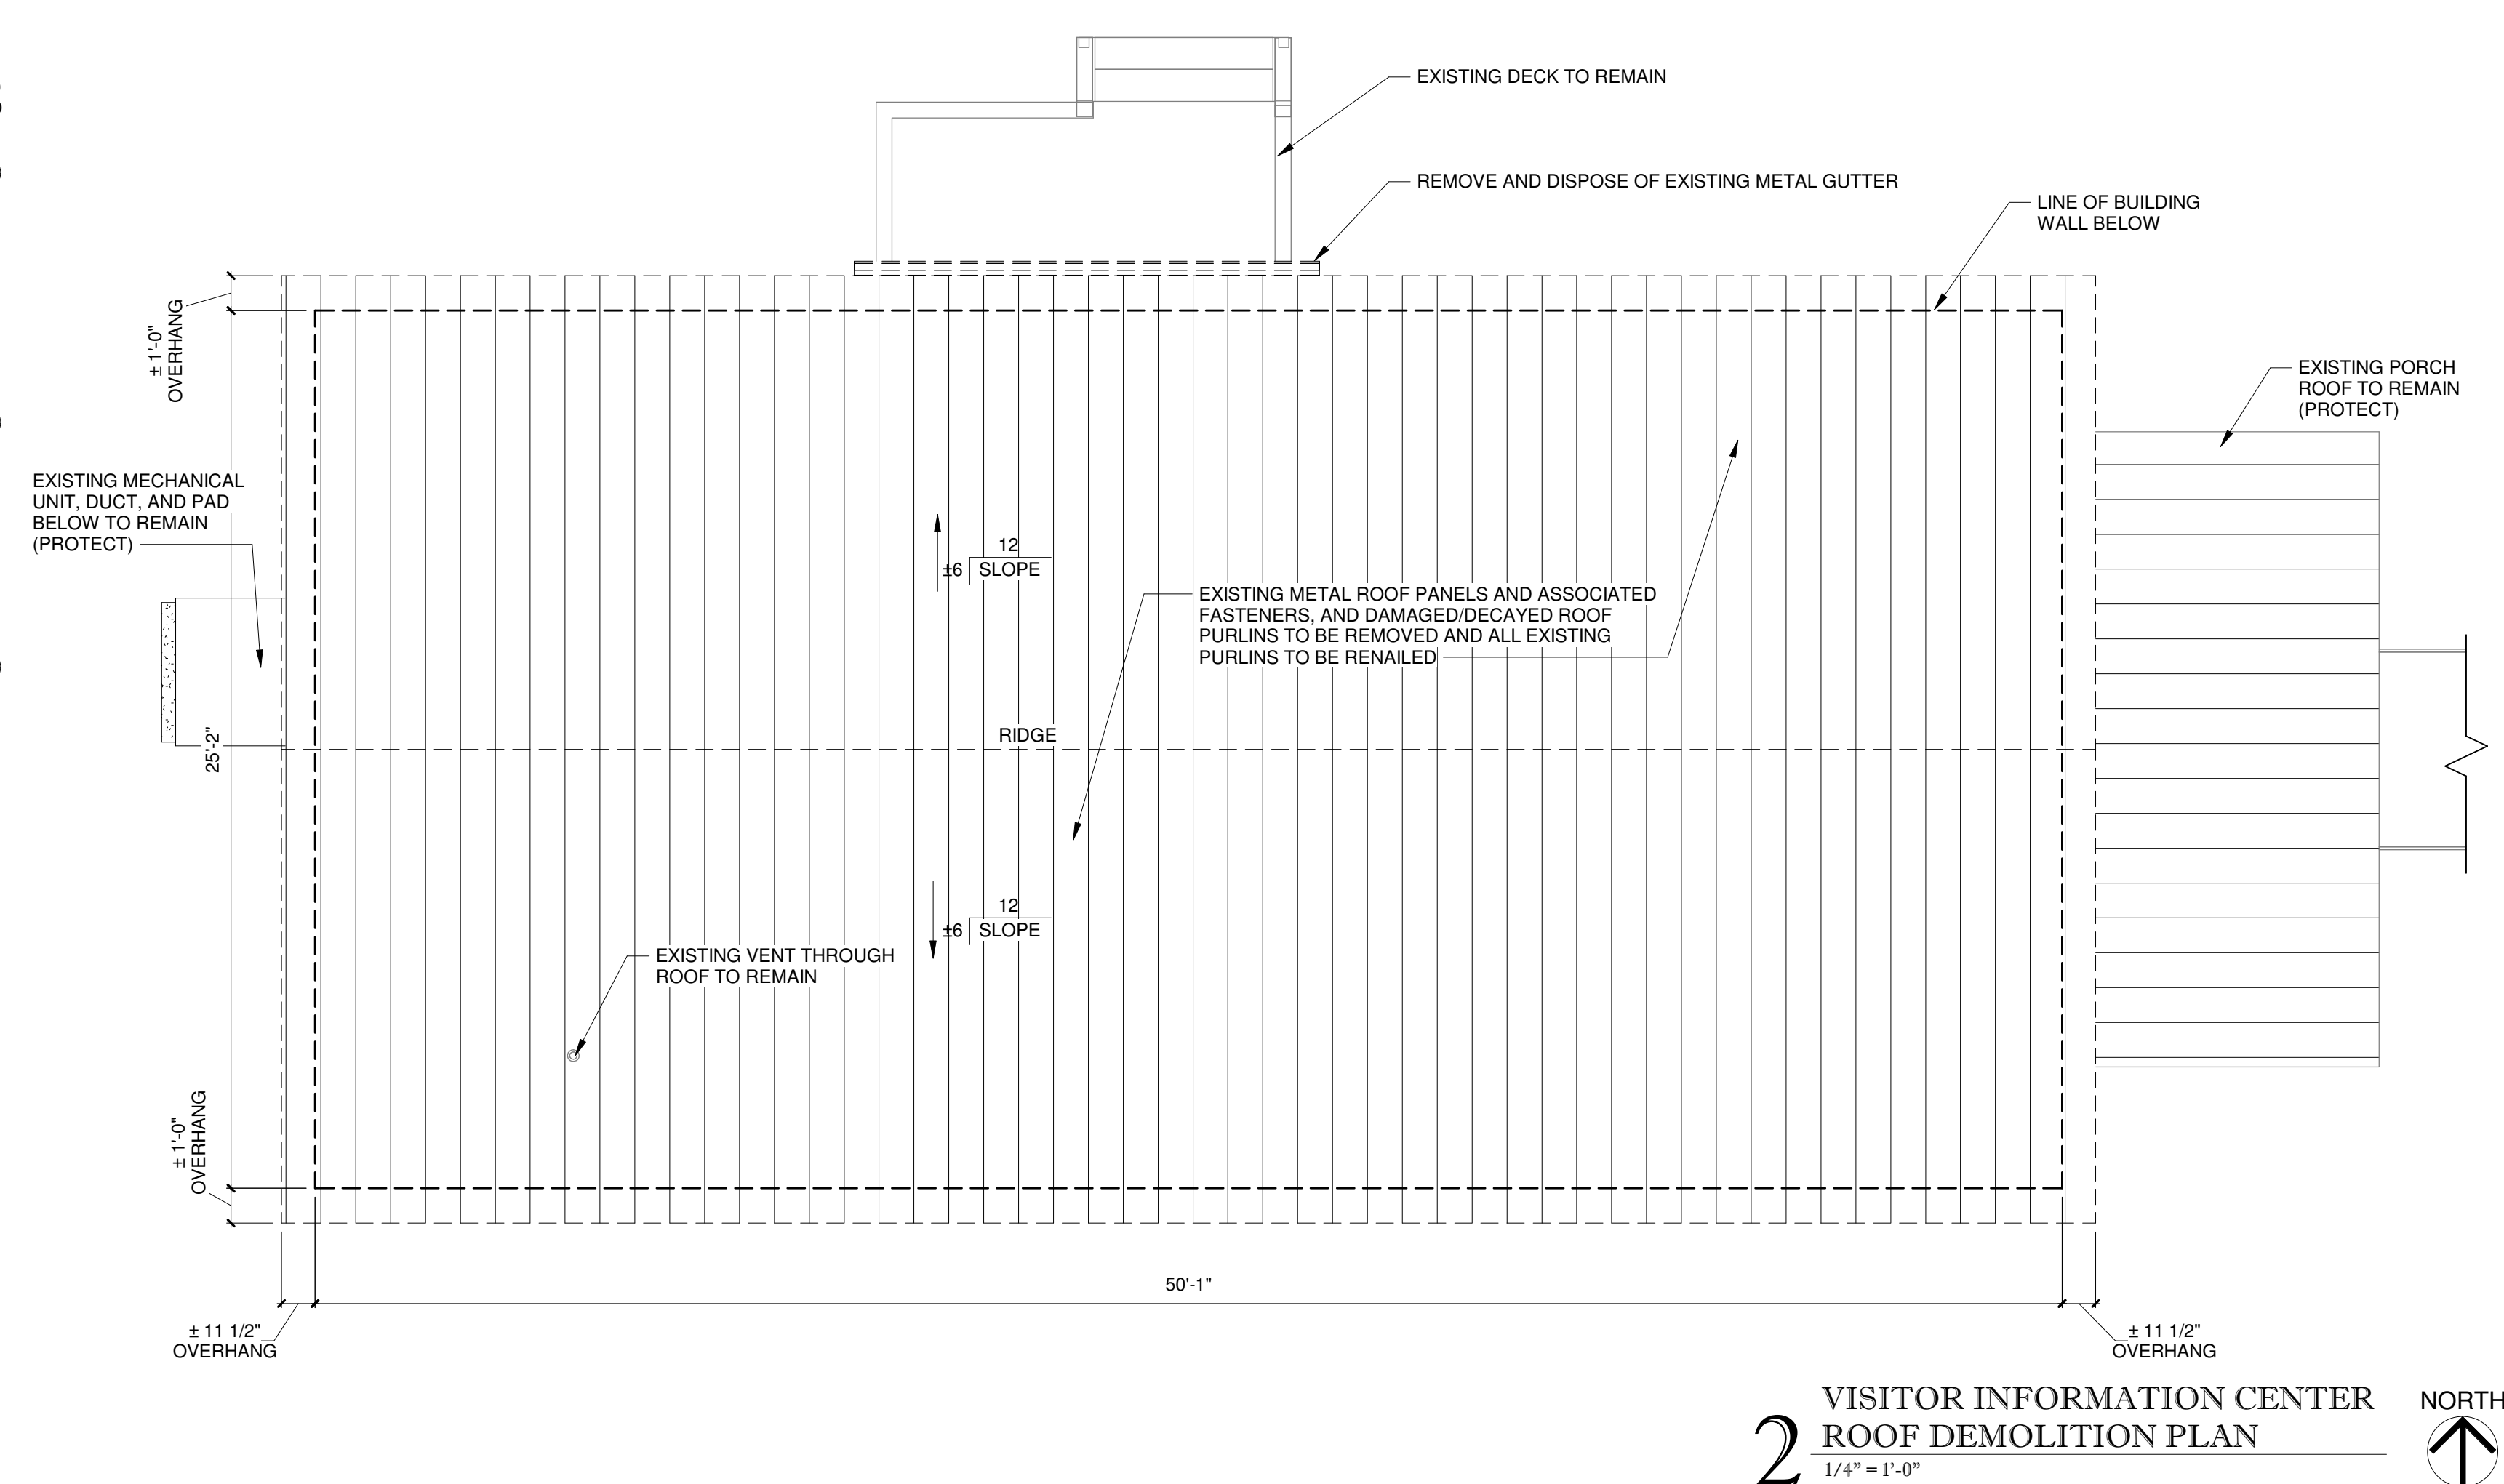


2 VISITOR INFORMATION CENTER ROOF DEMOLITION PLAN

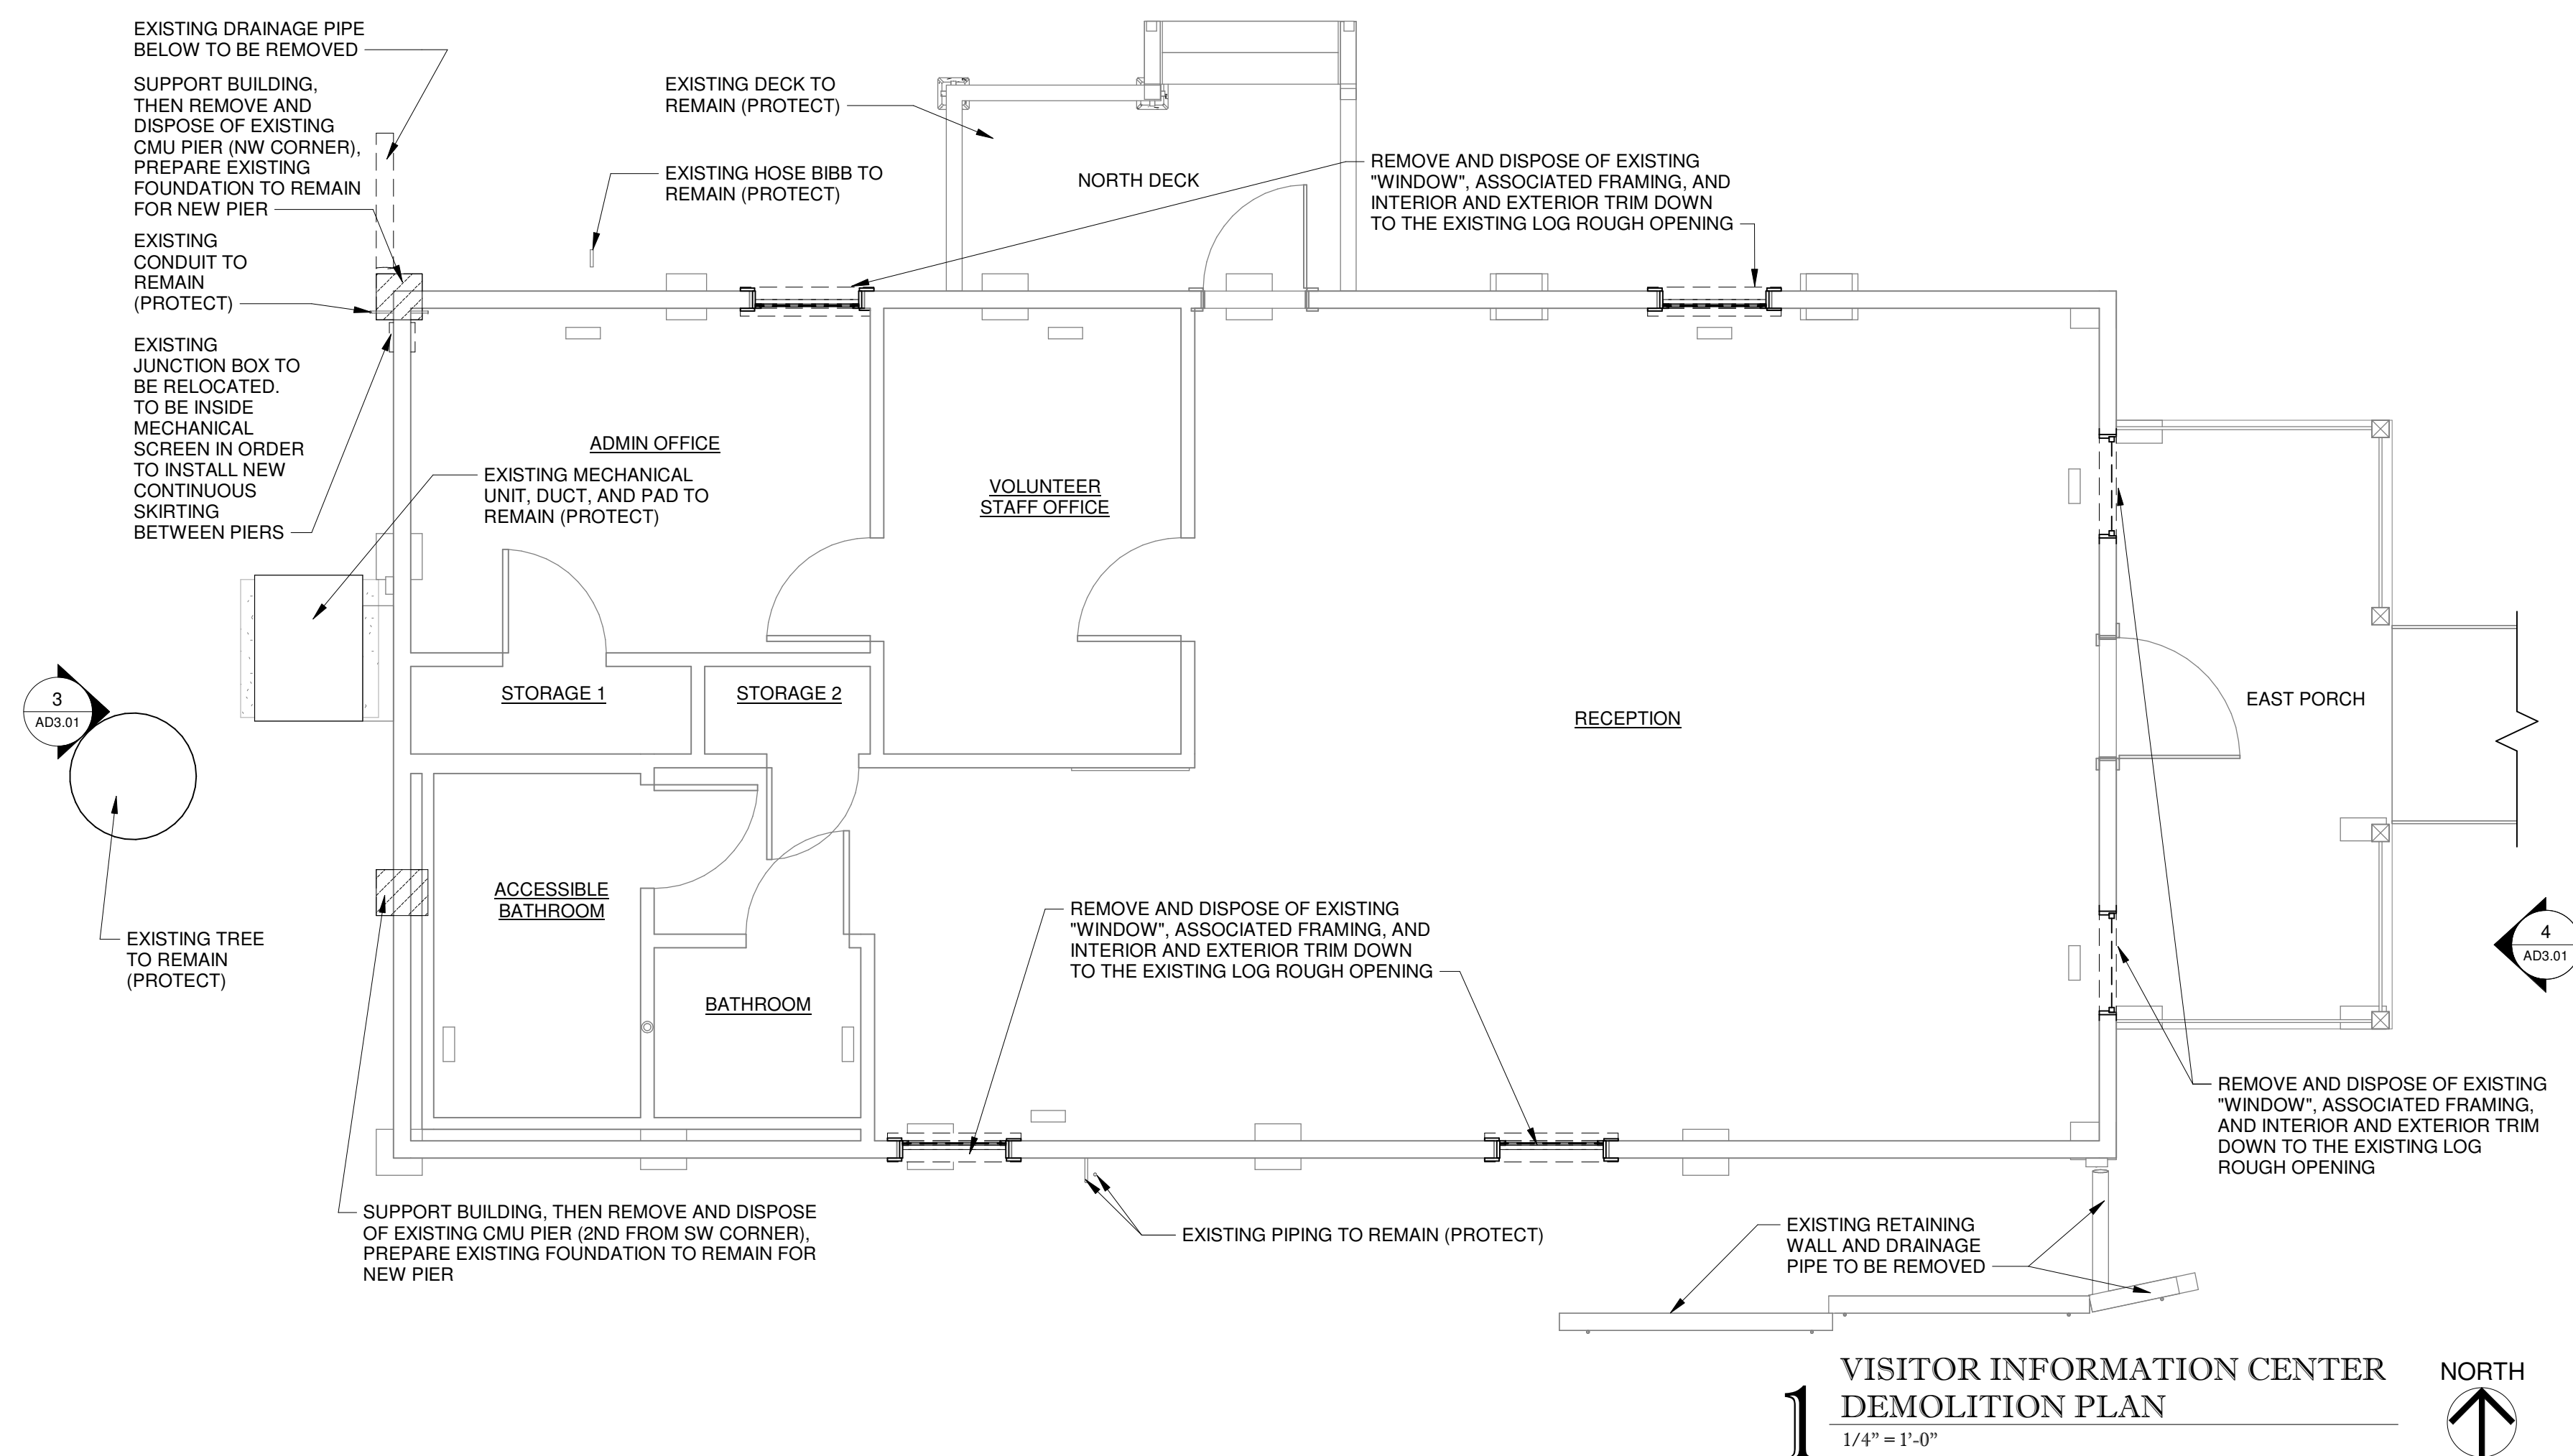

1 VISITOR INFORMATION CENTER DEMOLITION PLAN

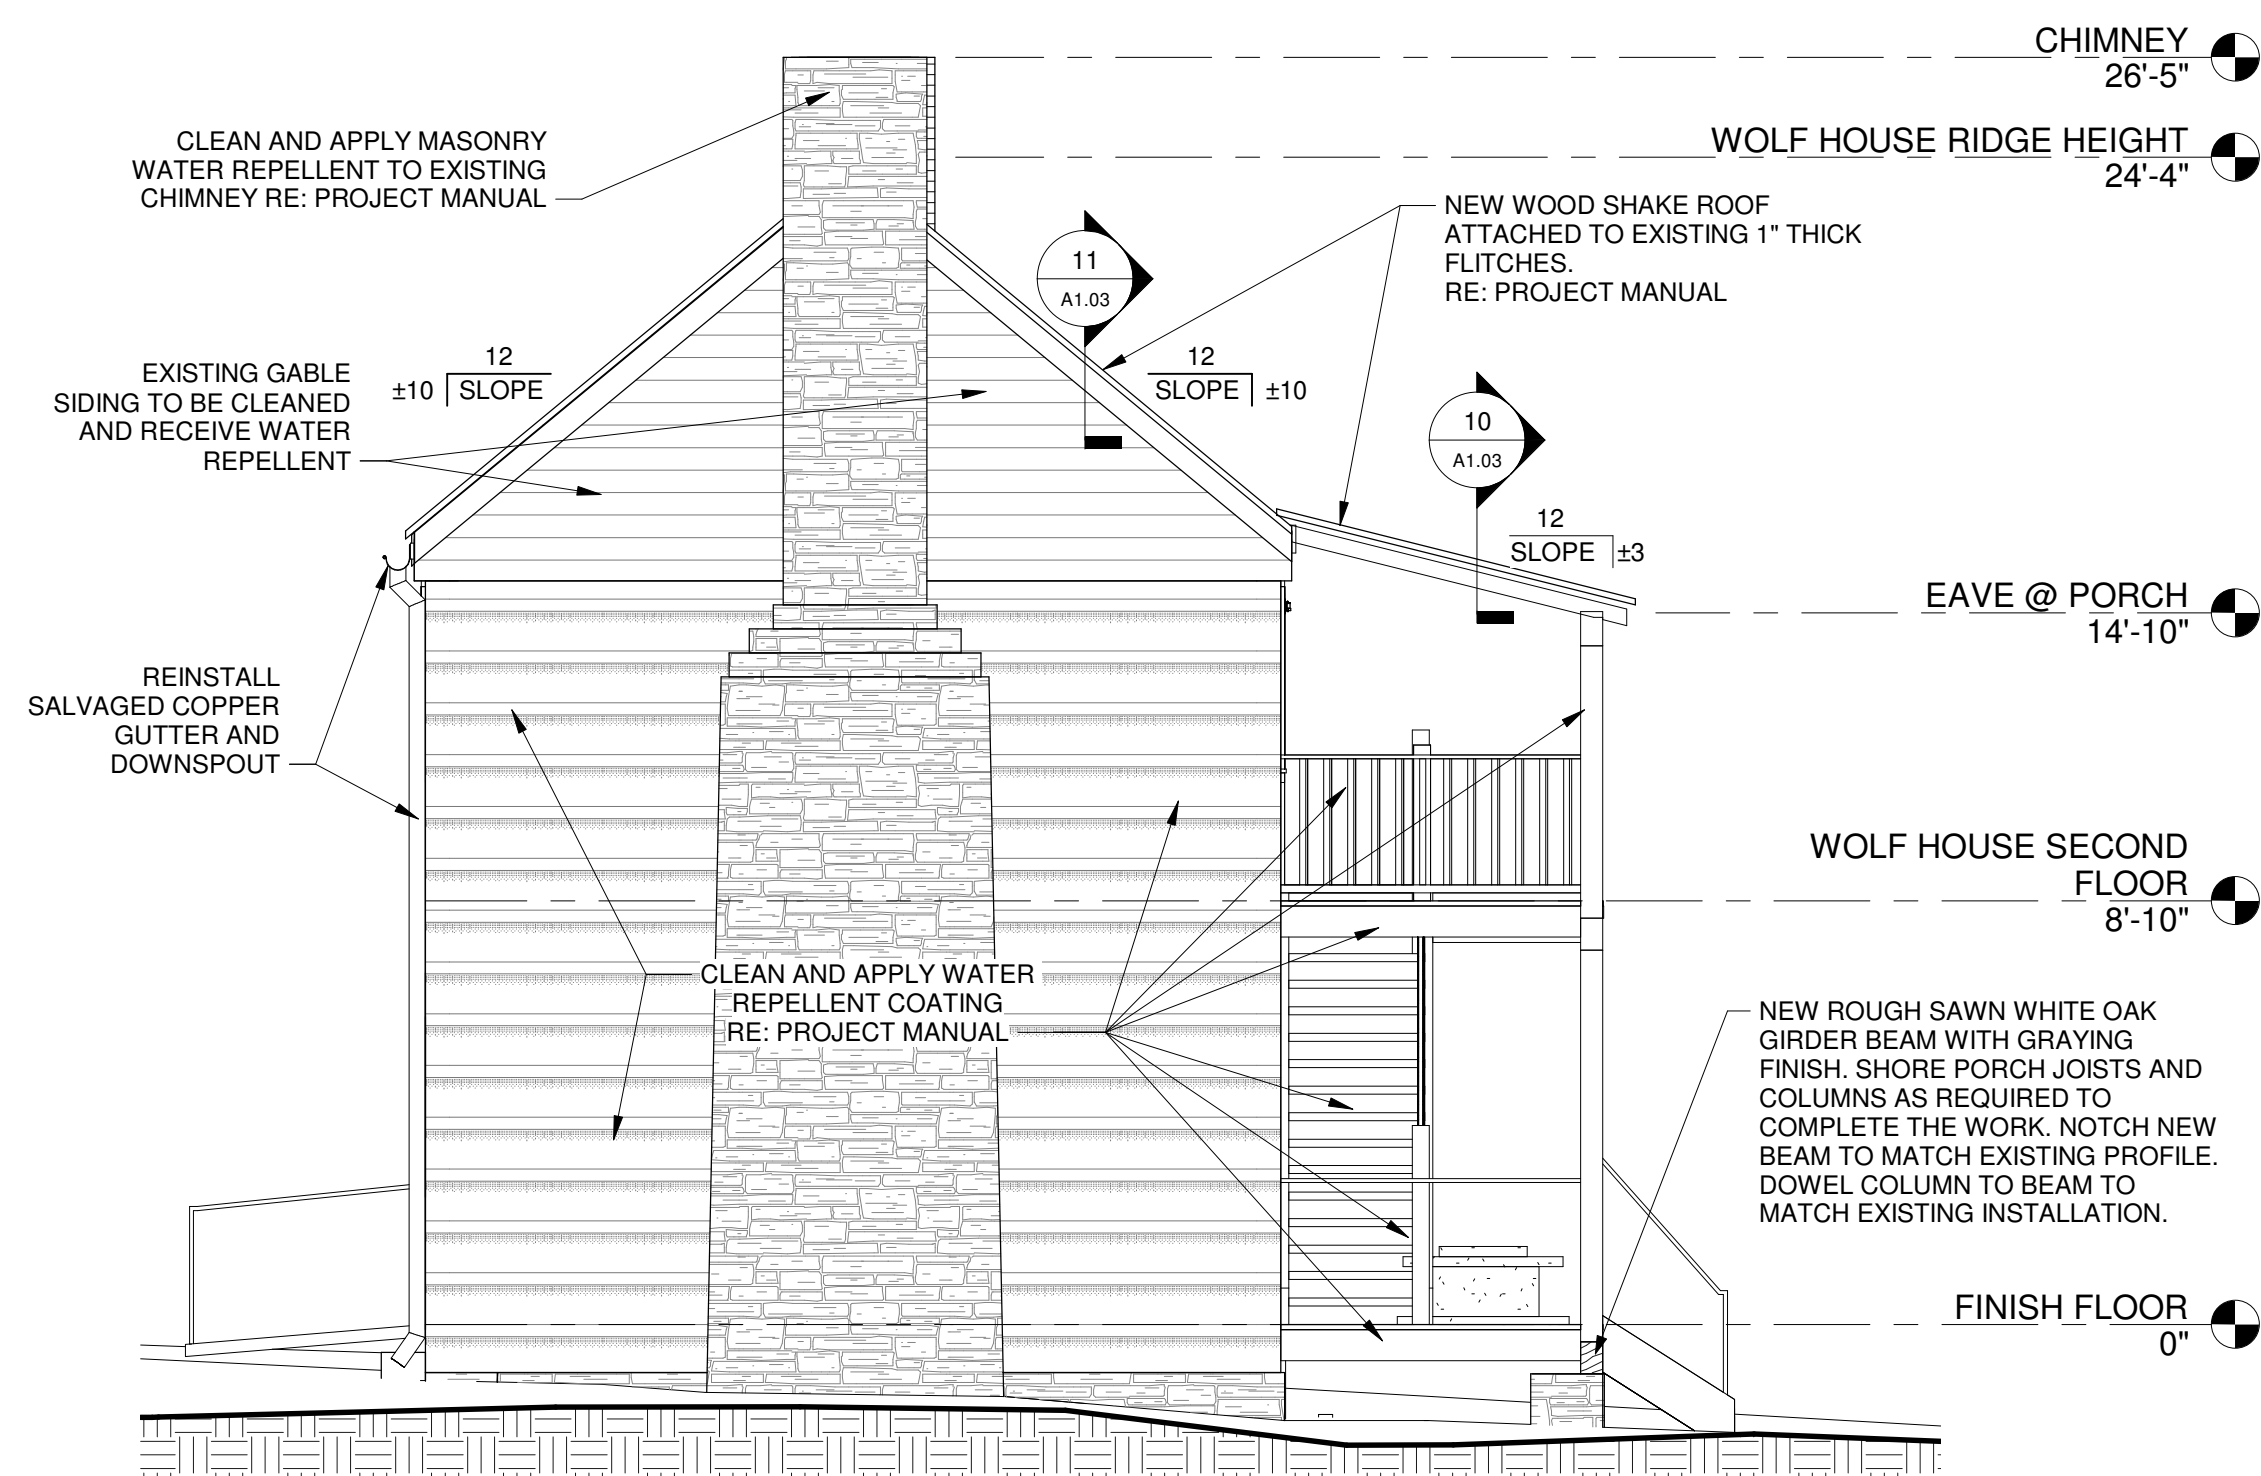


2 WOLF HOUSE NORTH ELEVATION
1/4" = 1'-0"

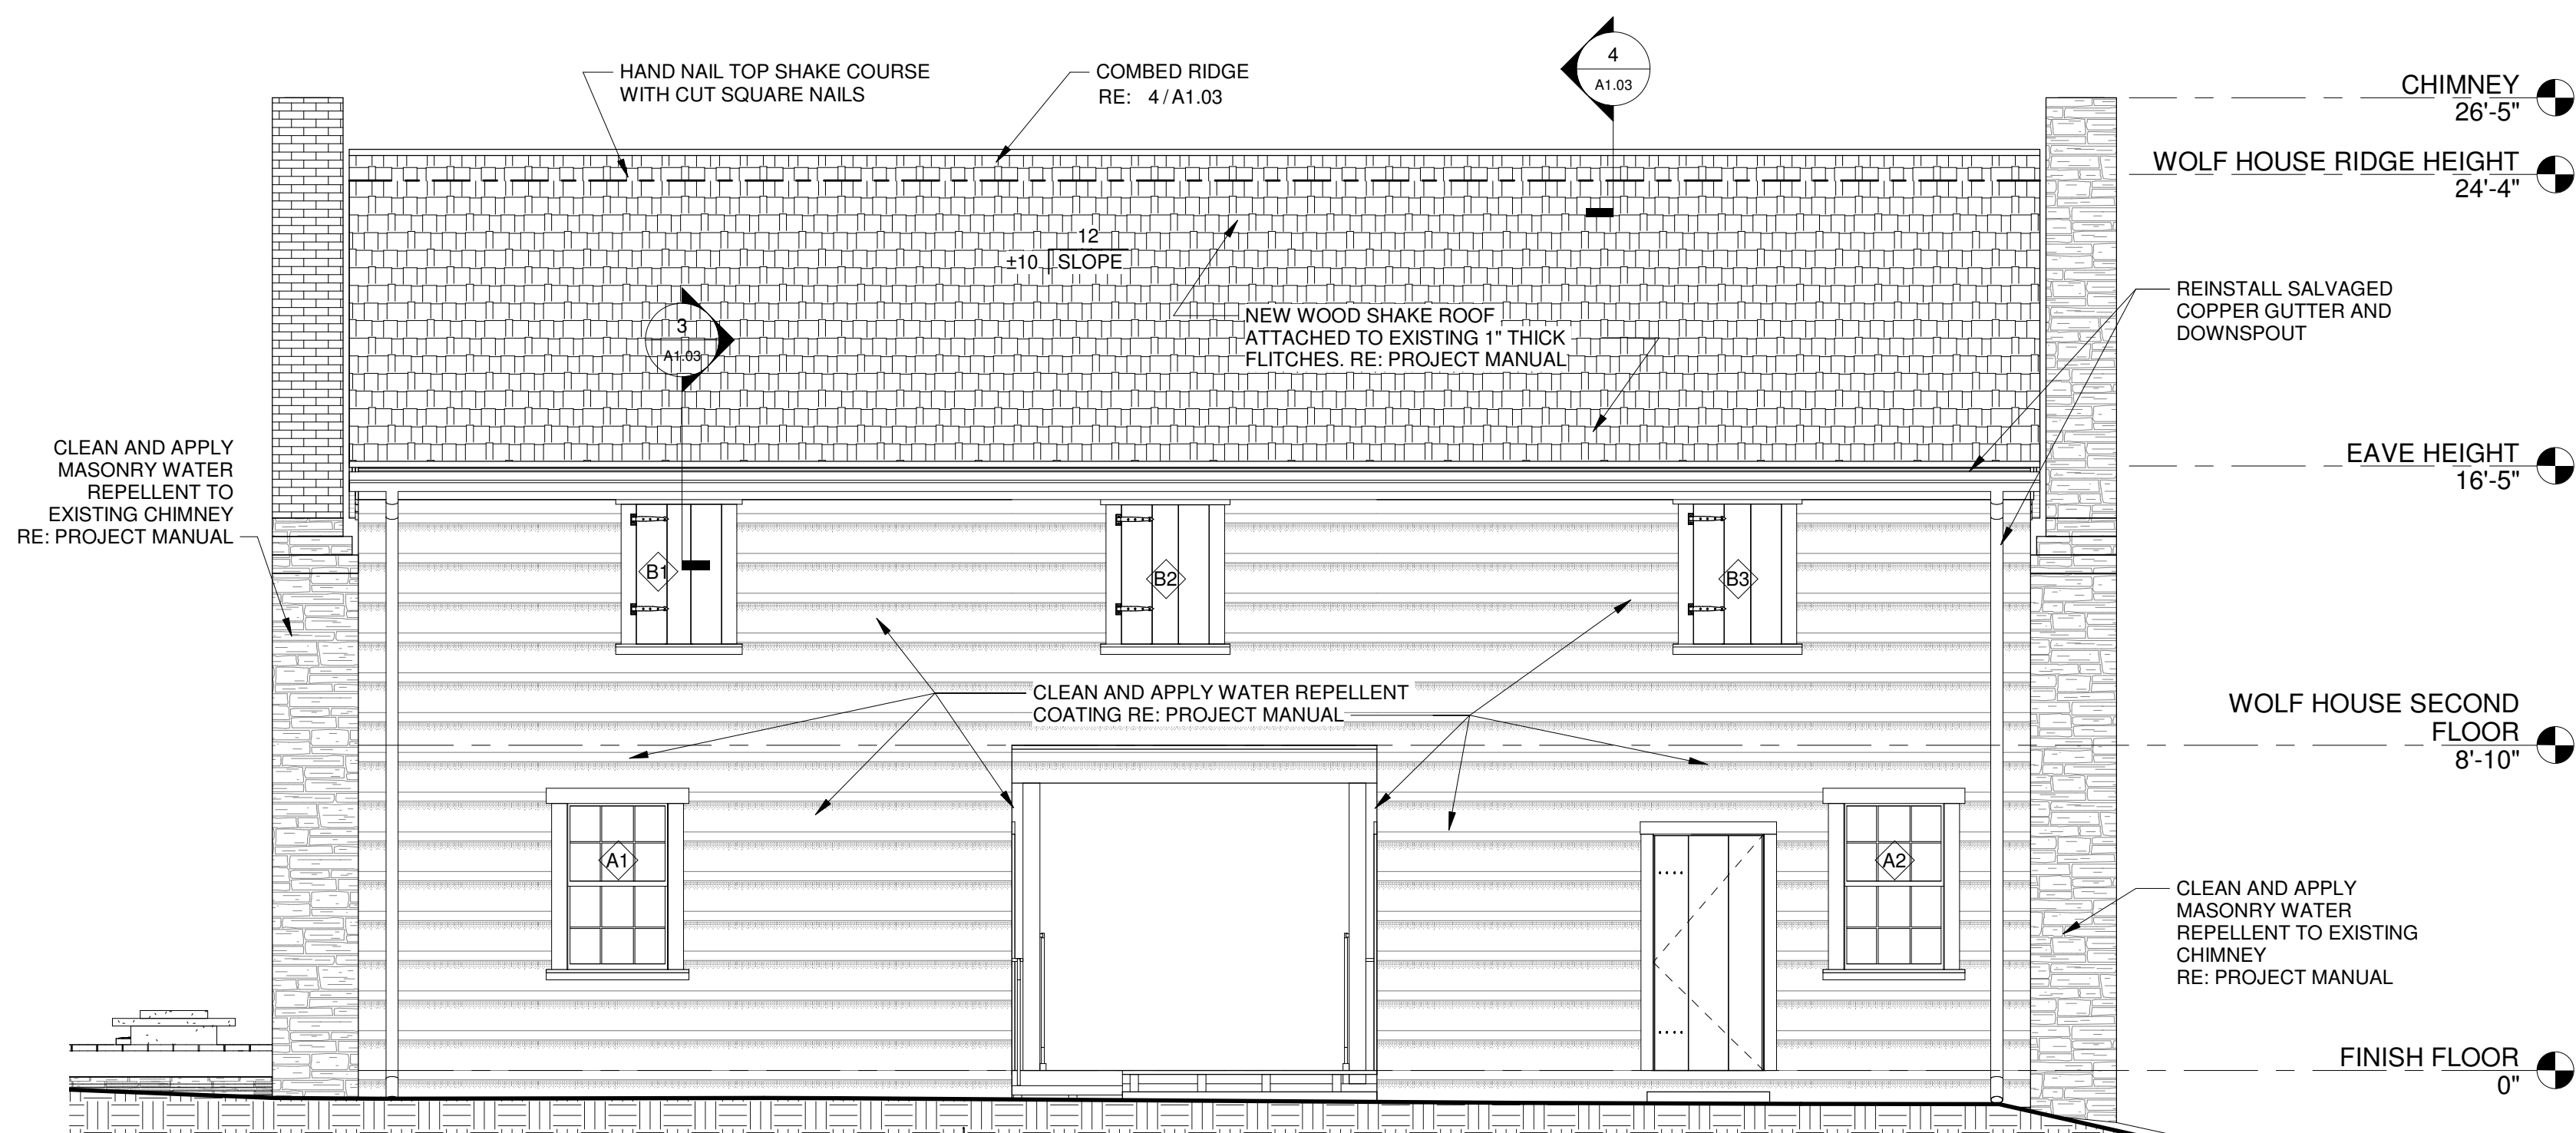


1 WOLF HOUSE EAST ELEVATION
1/4" = 1'-0"

WATER REPELLENT COATING

THE EXISTING STRUCTURE EXTERIOR SHALL BE CLEANED AND RECEIVE A NEW COATING OF WATER REPELLENT APPLIED TO ALL EXTERIOR WOOD AND MASONRY SURFACES OF THE BUILDING, INCLUDING, BUT NOT LIMITED TO ALL LOGS, PORCHES, DOGTROT AREA, ETC. RE: PROJECT MANUAL

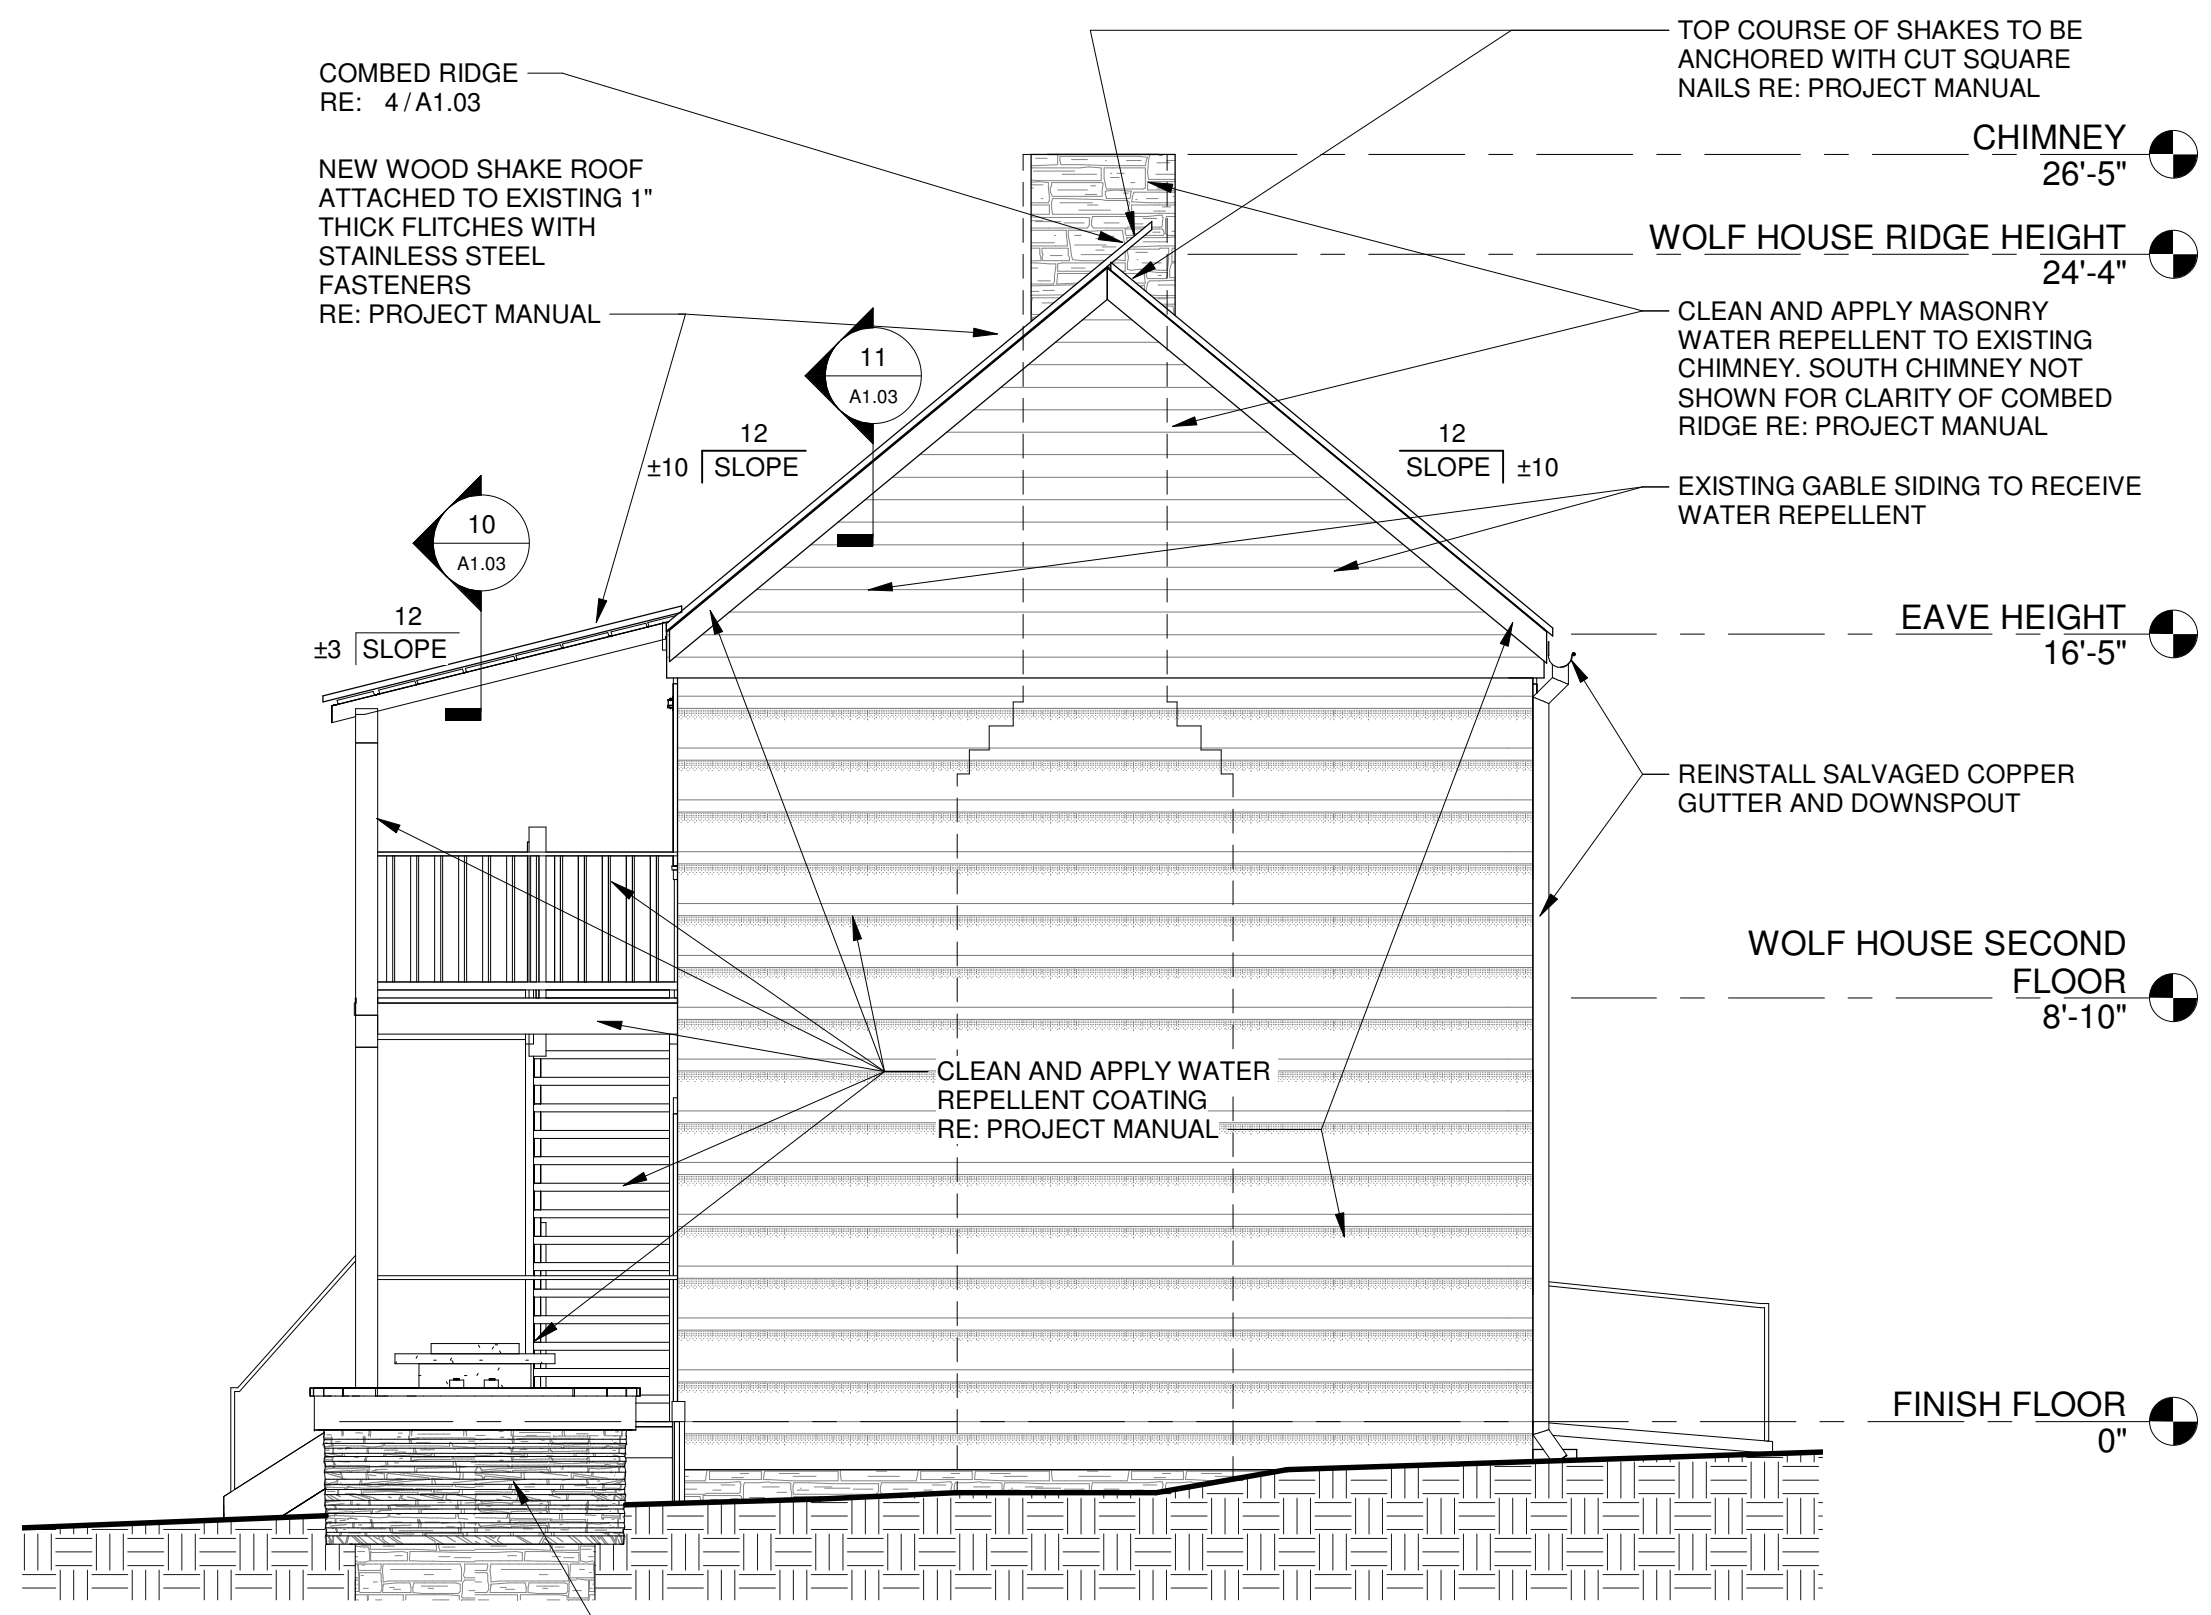


4 WOLF HOUSE SOUTH ELEVATION
1/4" = 1'-0"

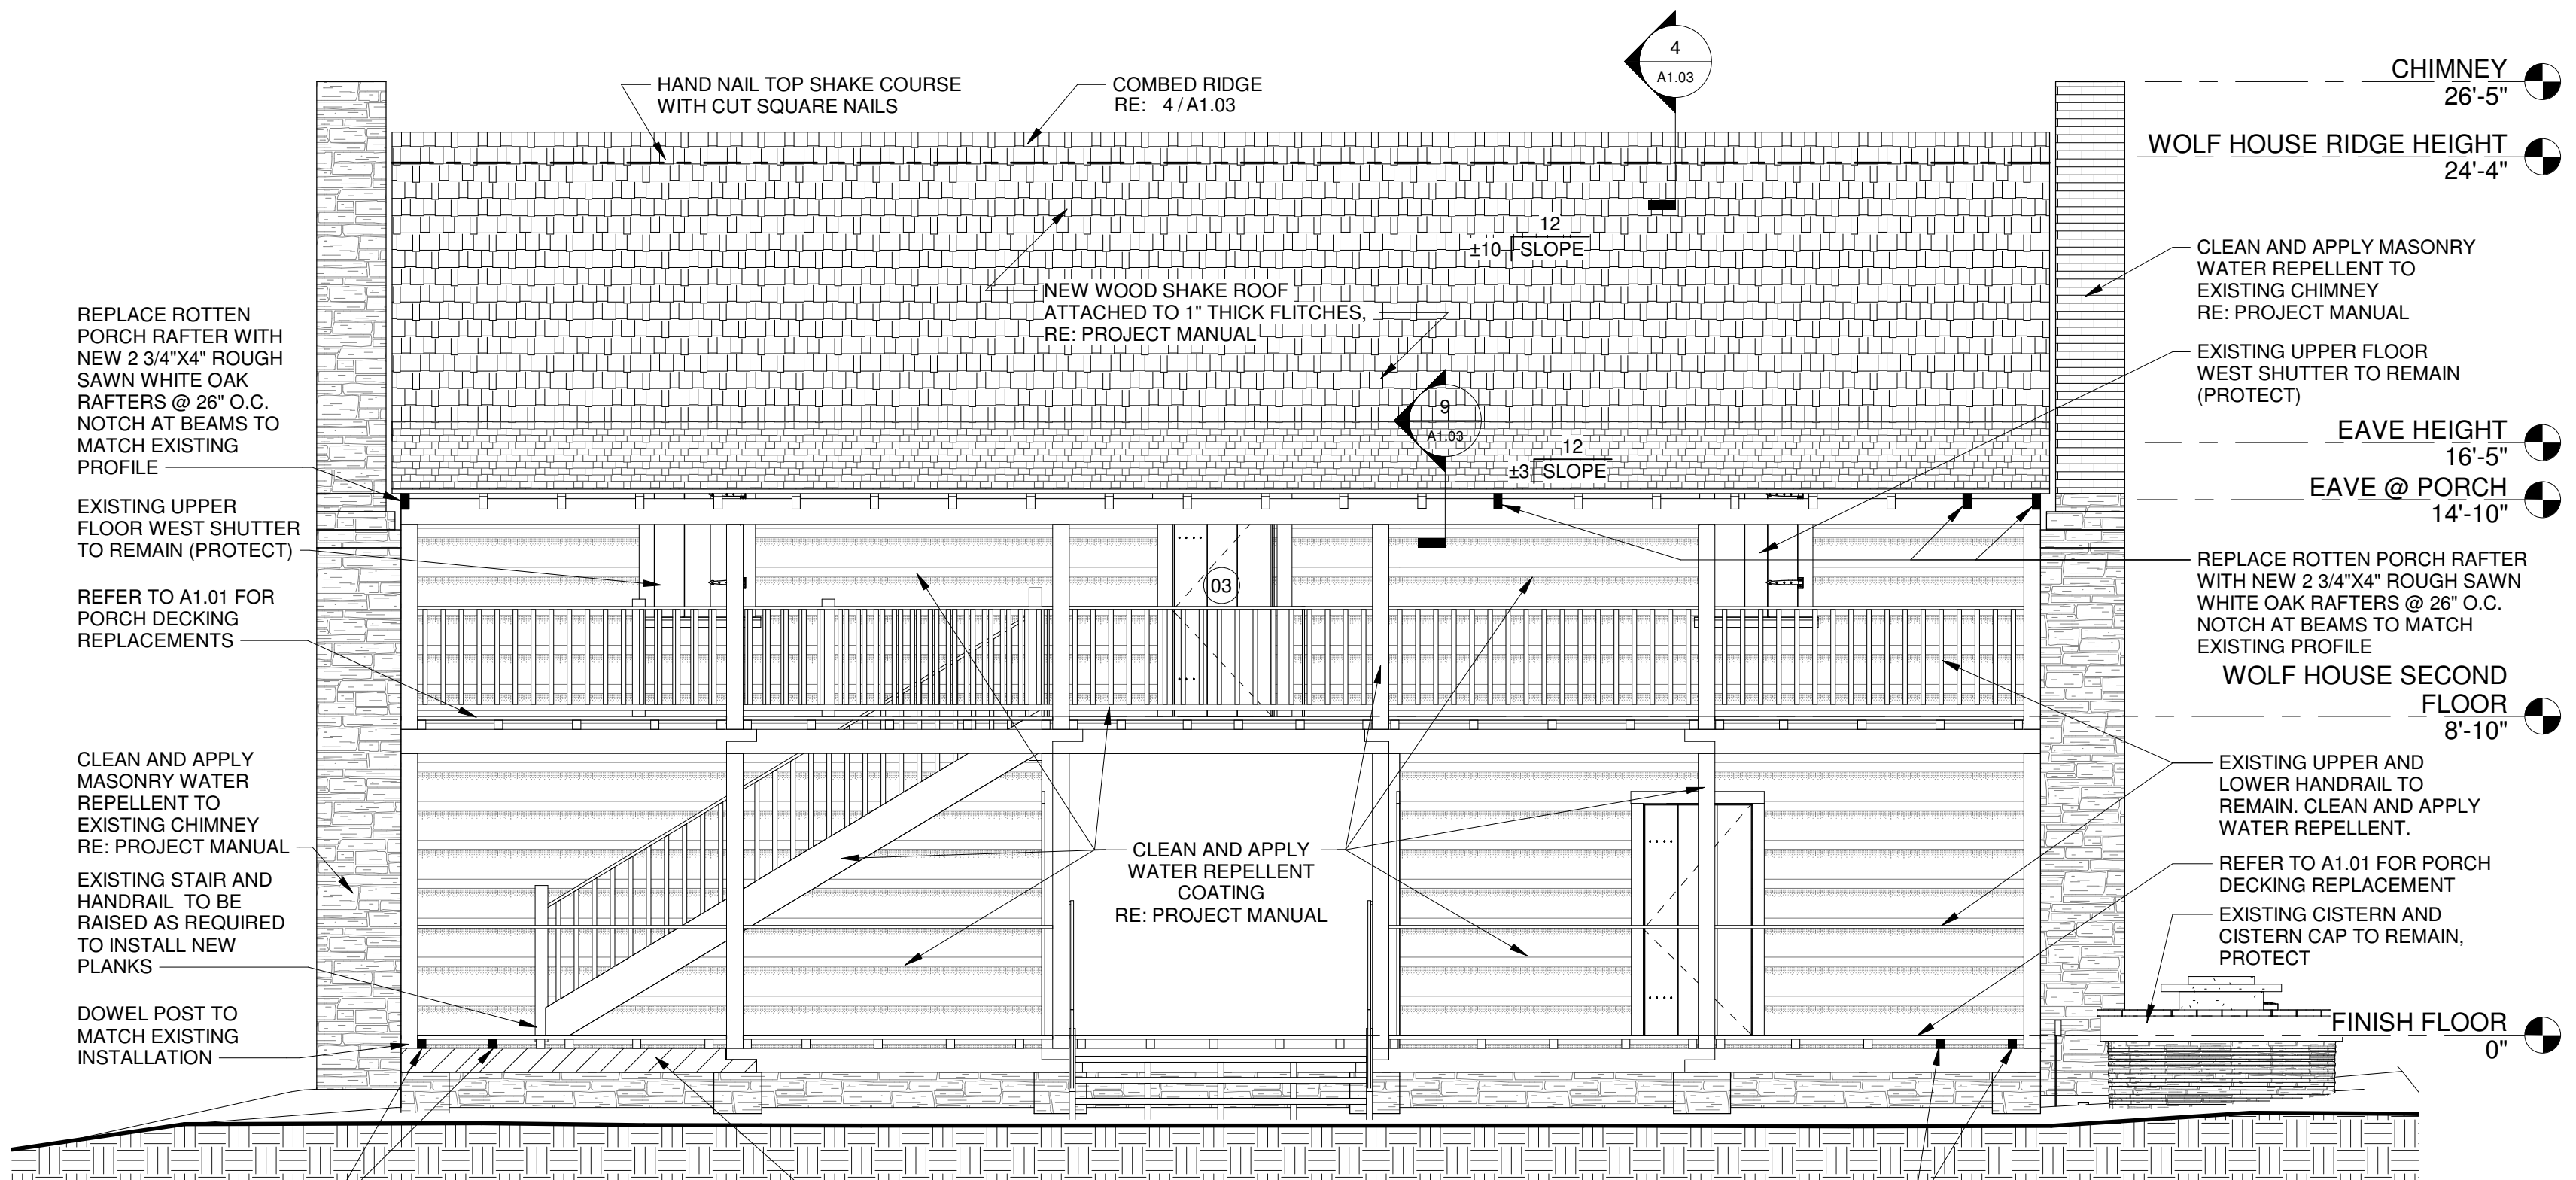

3 WOLF HOUSE WEST ELEVATION
1/4" = 1'-0"

PROJECT NUMBER
20-2026
DATE
07/13/2021
REVISIONS


REPAIRS AND IMPROVEMENTS TO THE JACOB WOLF HISTORIC SITE (REBID)
13775 HIGHWAY 5 SOUTH
NORFOLK, ARKANSAS

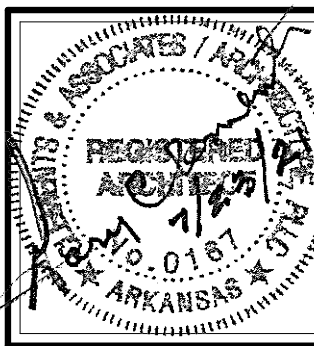

WOLF HOUSE EXTERIOR ELEVATIONS

A1.02


WINDOW SCHEDULE				
NOTE: ALL MEMBER DIMENSIONS ARE ACTUAL. ALL REPLACEMENT MATERIAL SHALL BE ACTUAL DIMENSION ROUGH SAWN WHITE OAK. FIELD VERIFY ALL EXISTING OPENINGS, SHUTTERS, AND TRIM PRIOR TO REMOVAL/DEMOLITION.				
MARK	SIZE	EXTERIOR FINISH	INTERIOR FINISH	NOTES
A1	2'-8 1/2" X 4'-6"	GRAYING FINISH	REINSTALL SALVAGED TRIM MATCH INTERIOR STAIN	EXISTING WINDOW SASHES AND INTERIOR TRIM SHALL BE REMOVED, SALVAGED, AND REINSTALLED
A2	2'-8 1/4" X 4'-6"	GRAYING FINISH	REINSTALL SALVAGED TRIM MATCH INTERIOR STAIN	EXISTING WINDOW SASHES AND INTERIOR TRIM SHALL BE REMOVED, SALVAGED, AND REINSTALLED
B1	3'-3 3/4" X 3'-9 1/2"	GRAYING FINISH	REINSTALL SALVAGED TRIM MATCH INTERIOR STAIN	REINSTALL EXISTING SALVAGED HARDWARE WITH NEW FASTENERS
B2	2'-4 5/8" X 3'-9 3/8"	GRAYING FINISH	REINSTALL SALVAGED TRIM MATCH INTERIOR STAIN	REINSTALL EXISTING SALVAGED HARDWARE WITH NEW FASTENERS
B3	2'-4 5/8" X 3'-9 3/8"	GRAYING FINISH	REINSTALL SALVAGED TRIM MATCH INTERIOR STAIN	REINSTALL EXISTING SALVAGED HARDWARE WITH NEW FASTENERS

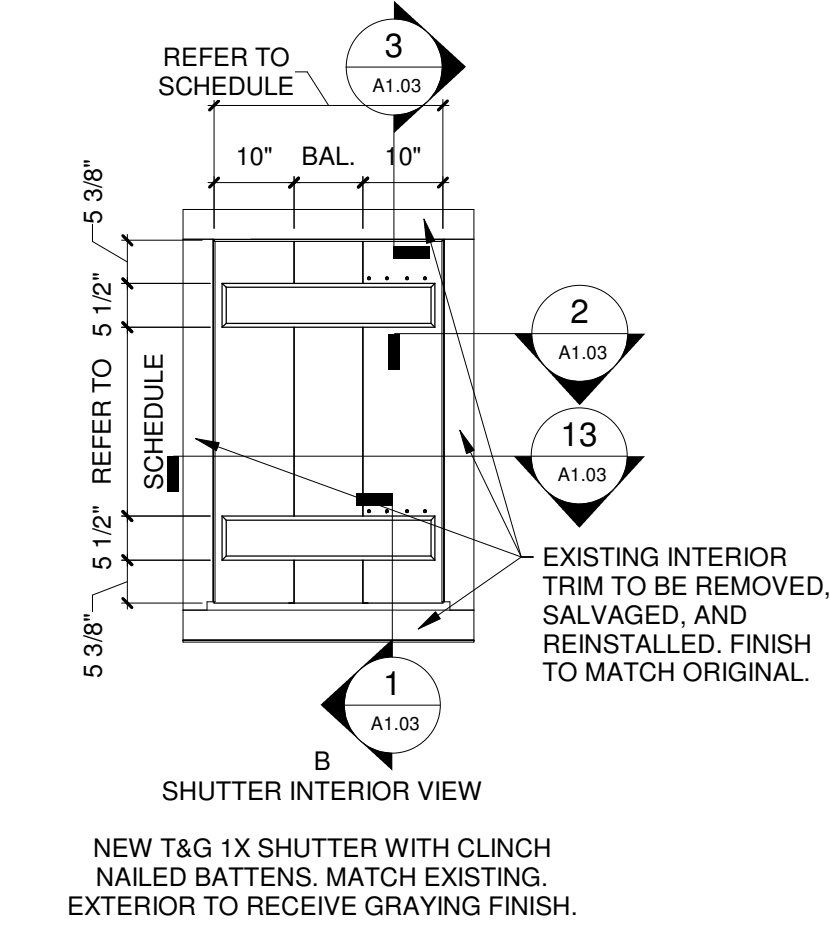

NOTE:


1. ALL REPLACEMENT LUMBER SHALL BE CUSTOM MILLED TO HAVE THE OVERALL DIMENSIONS AND PROFILES FIELD VERIFIED UPON REMOVAL TO OBTAIN AN ACCURATE REPLICA. DIMENSIONS NOTED ARE ACTUAL. **NOMINAL LUMBER SHALL NOT BE USED UNLESS OTHERWISE NOTED.**

2. UPON REMOVAL THE CONTRACTOR SHALL ALSO CATALOG THE FINISHES OF ALL ITEMS TO BE REPLACED SO THAT REPLACEMENT ITEMS MAY BE FINISHED TO MATCH EXISTING.

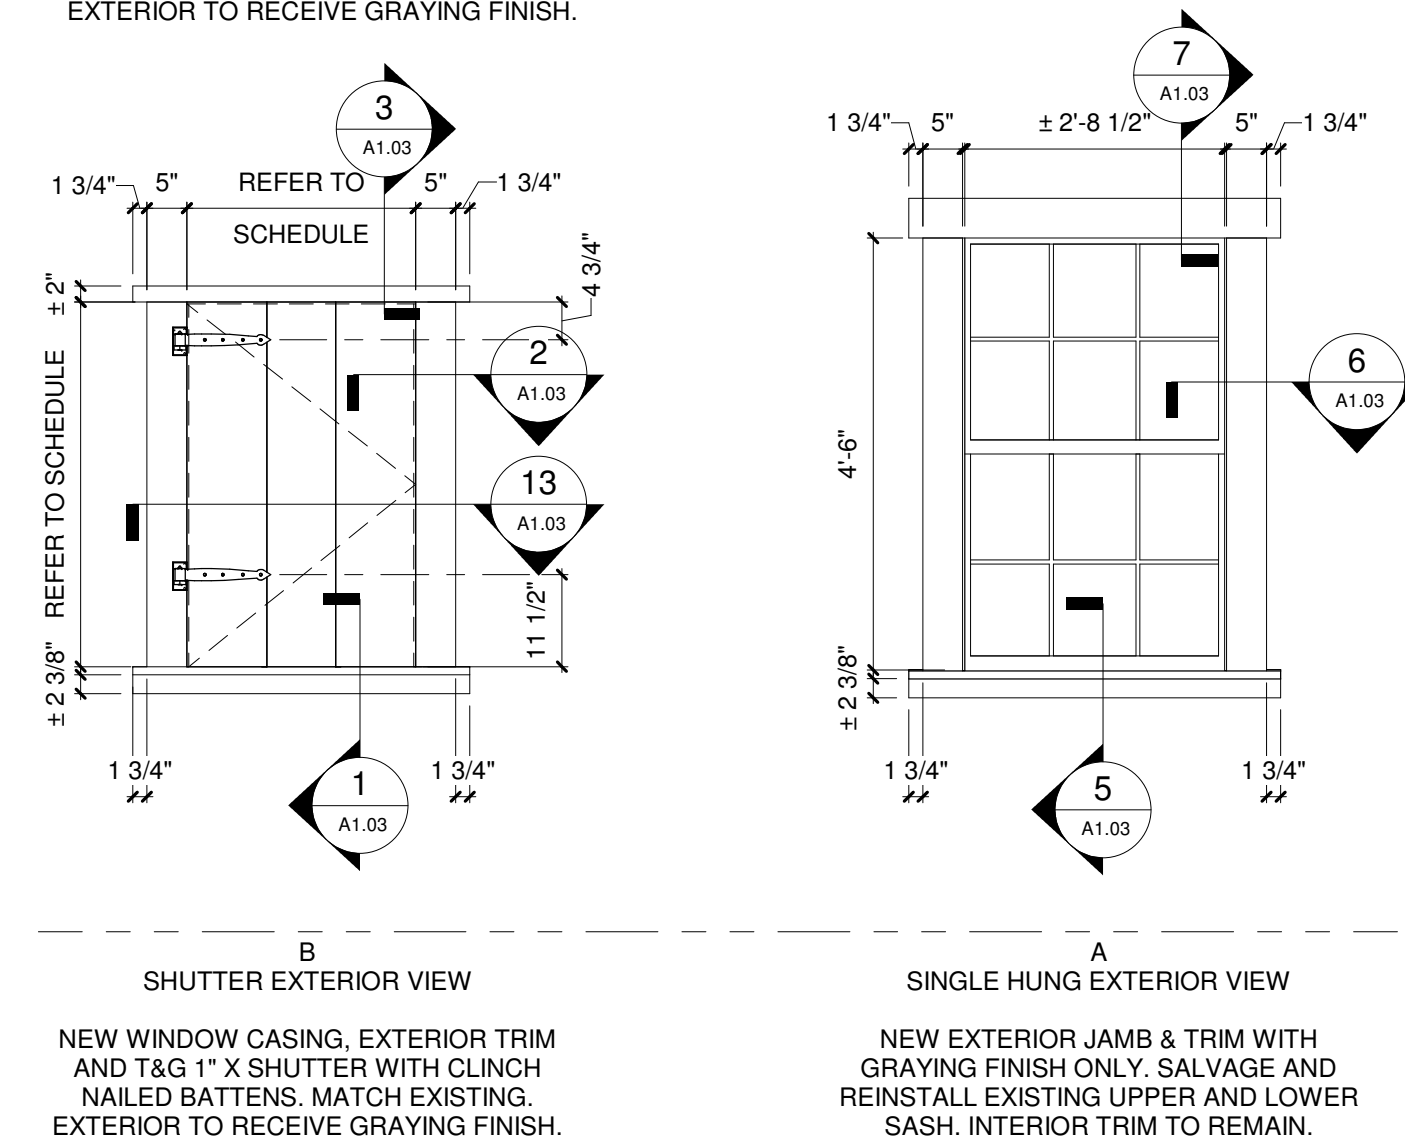


12 WOLF HOUSE WINDOW ELEVATIONS

1 1/2" = 1'-0"

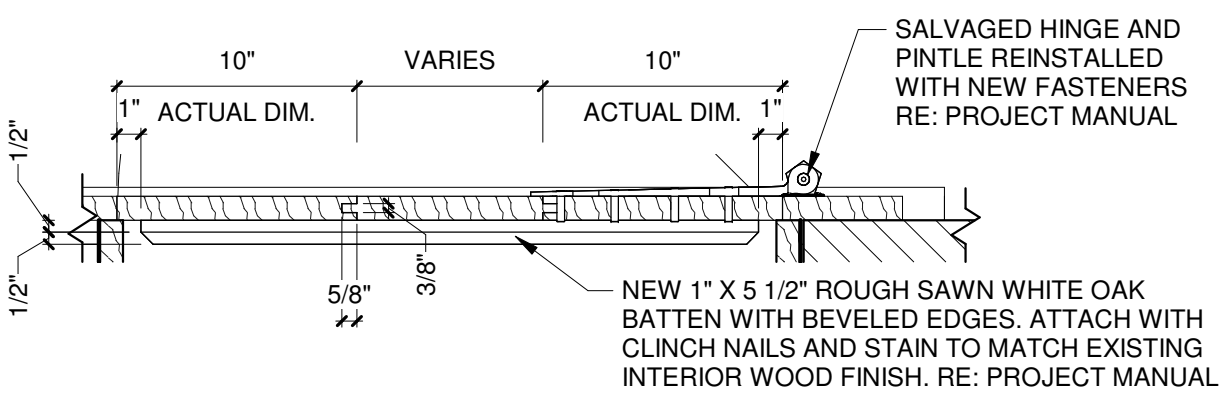


13 WOLF HOUSE SHUTTER SECTION

1 1/2" = 1'-0"

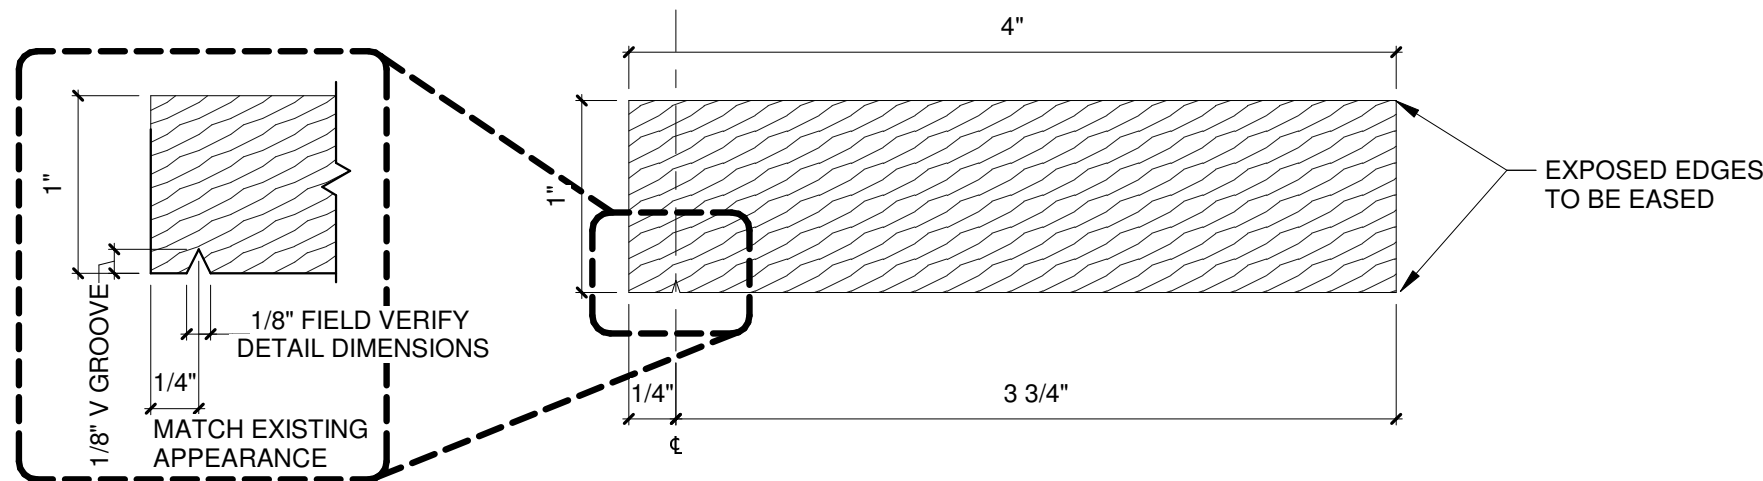


14 BEADING DETAIL

12" = 1'-0"

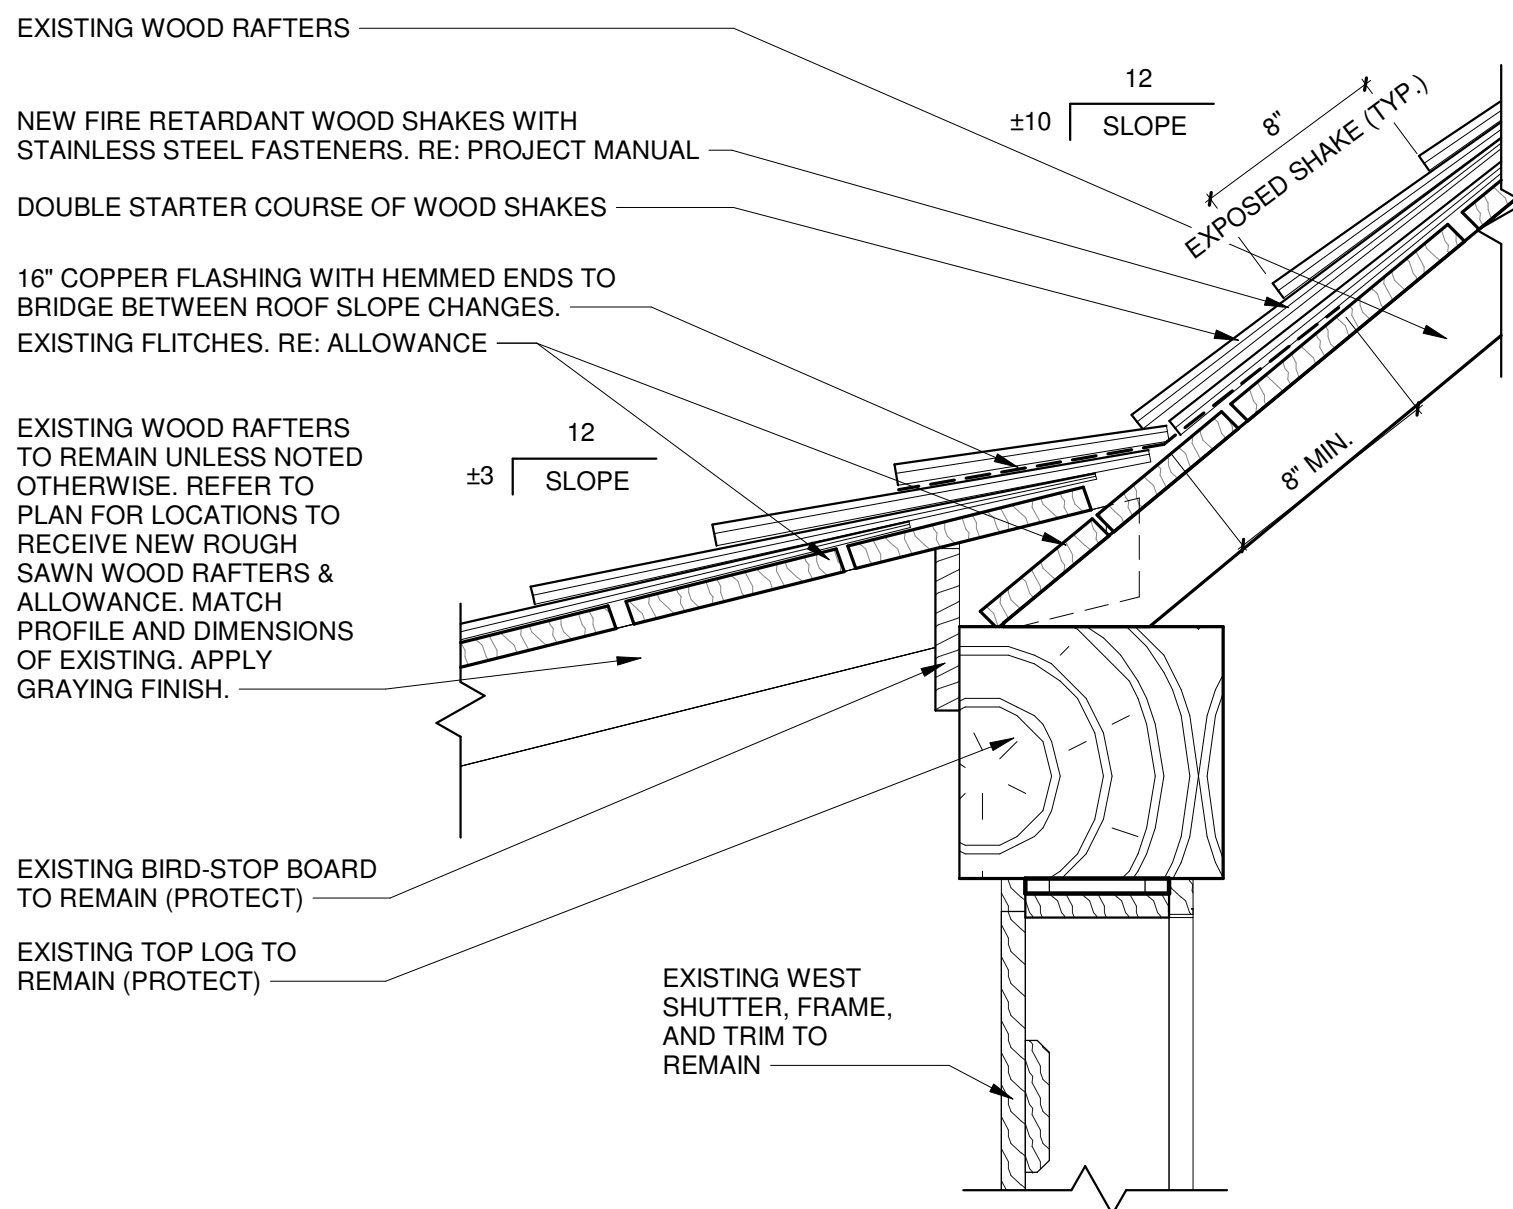


8 WOLF HOUSE PORCH TO ROOF AND SHUTTER HEAD DETAIL

1 1/2" = 1'-0"

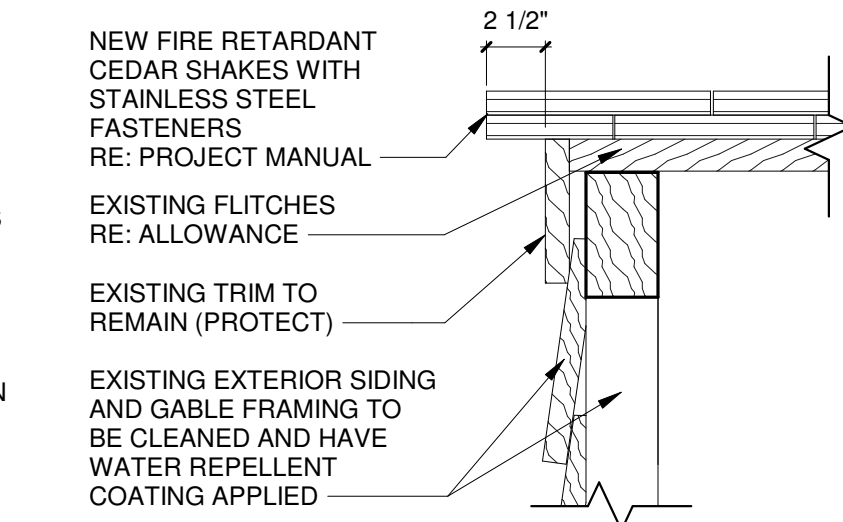


11 WOLF HOUSE END WALL ROOF DETAIL

1 1/2" = 1'-0"

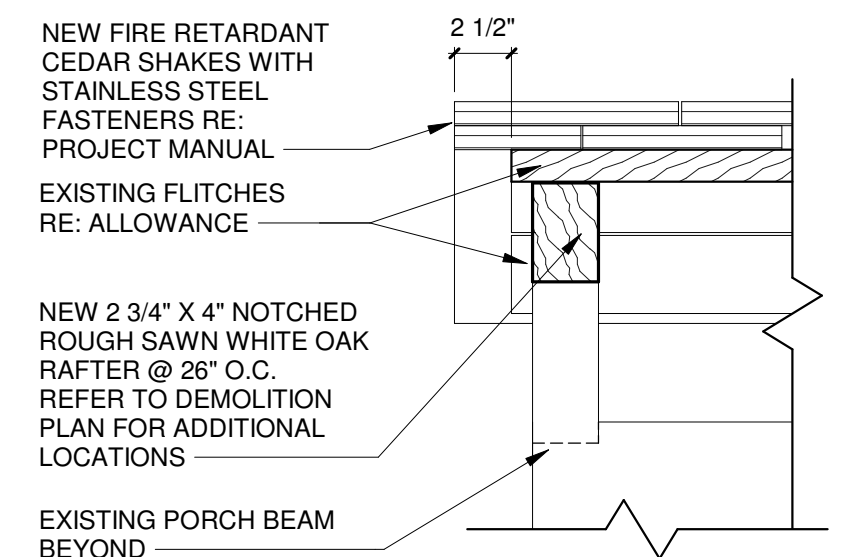


10 WOLF HOUSE PORCH RAFTER DETAIL

1 1/2" = 1'-0"

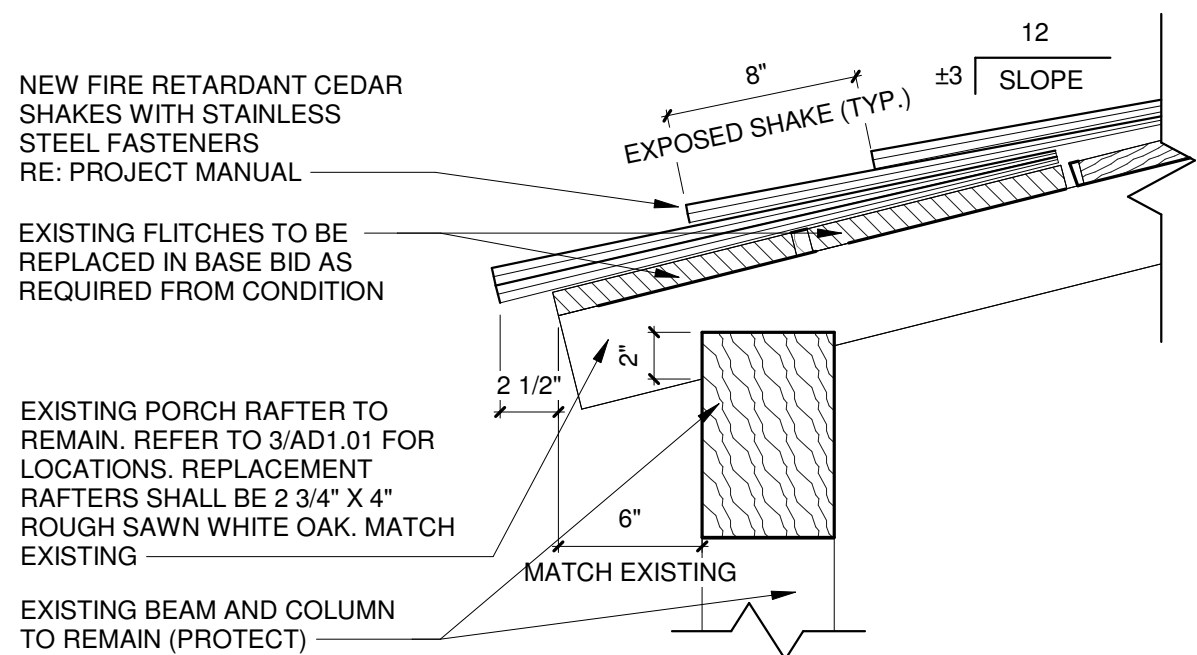


9 WOLF HOUSE PORCH OVERHANG

1 1/2" = 1'-0"

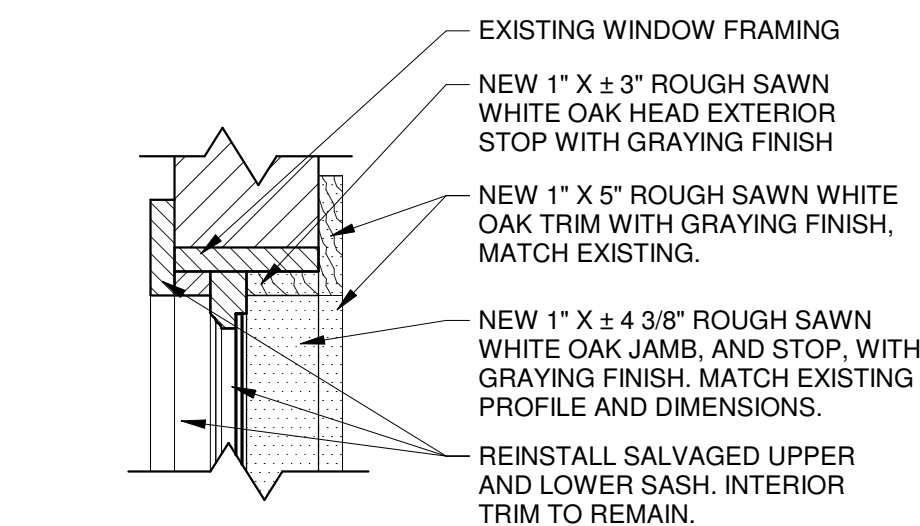


7 WOLF HOUSE WINDOW HEAD DETAIL

1 1/2" = 1'-0"

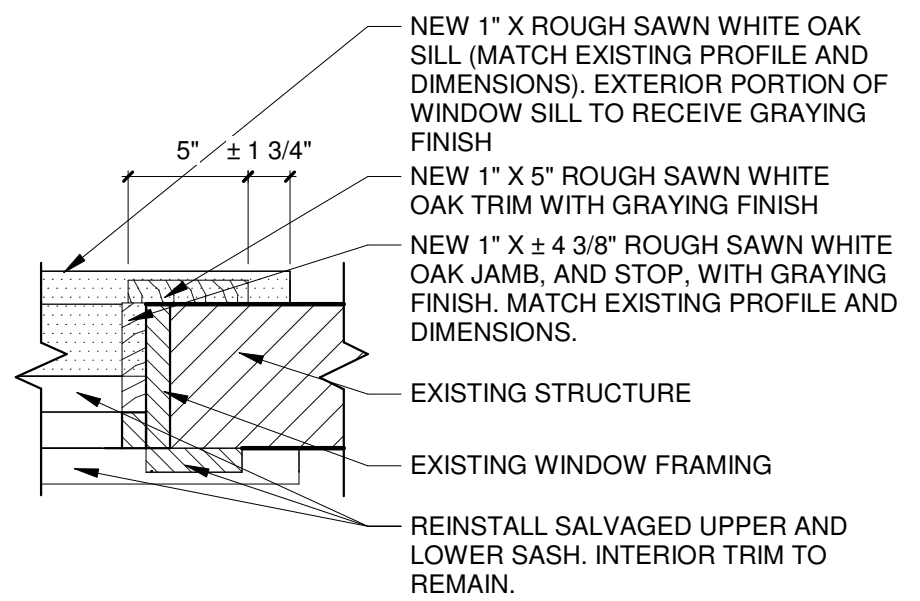


6 WOLF HOUSE WINDOW JAMB DETAIL

1 1/2" = 1'-0"

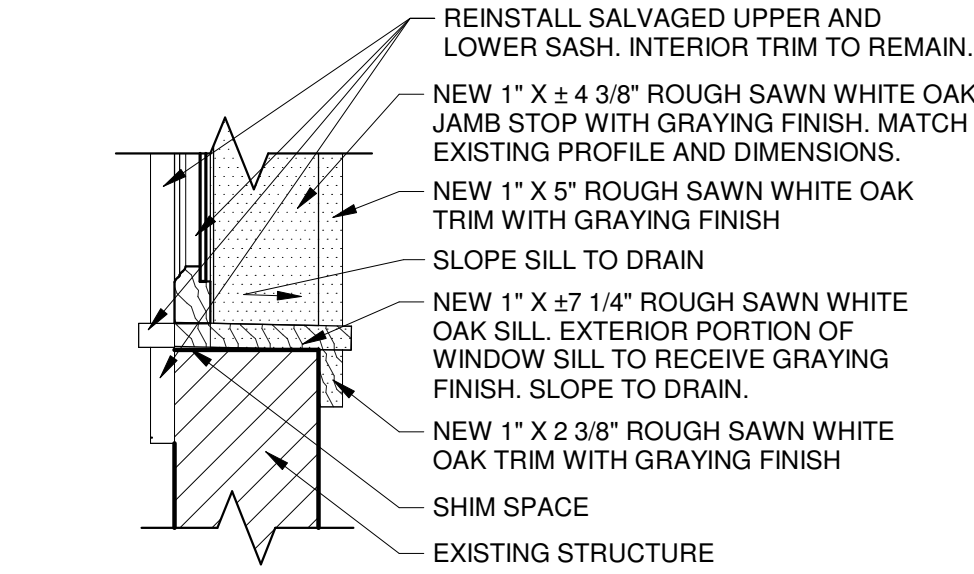


5 WOLF HOUSE WINDOW SILL DETAIL

1 1/2" = 1'-0"

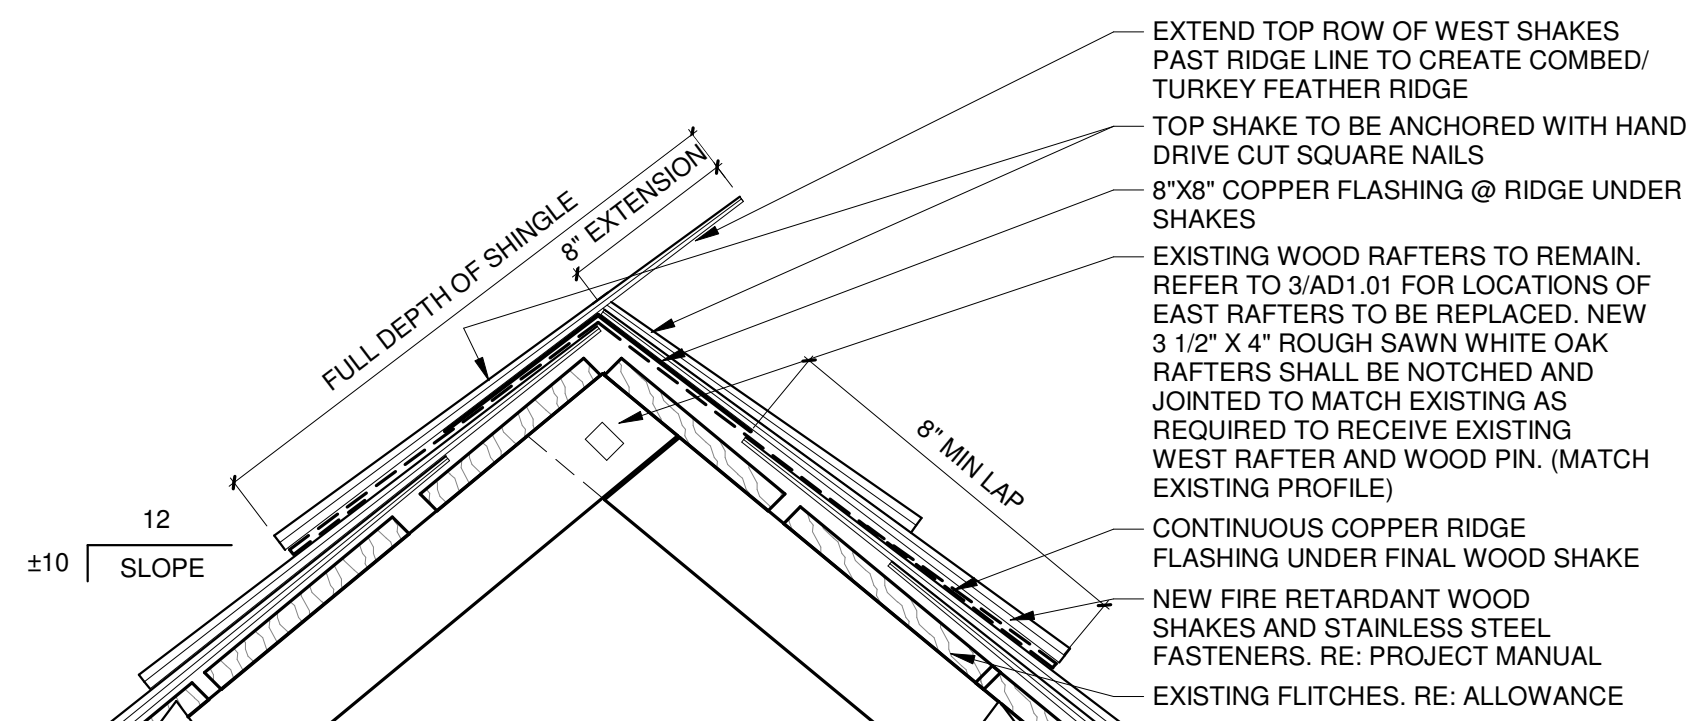


4 WOLF HOUSE RIDGE DETAIL

1 1/2" = 1'-0"

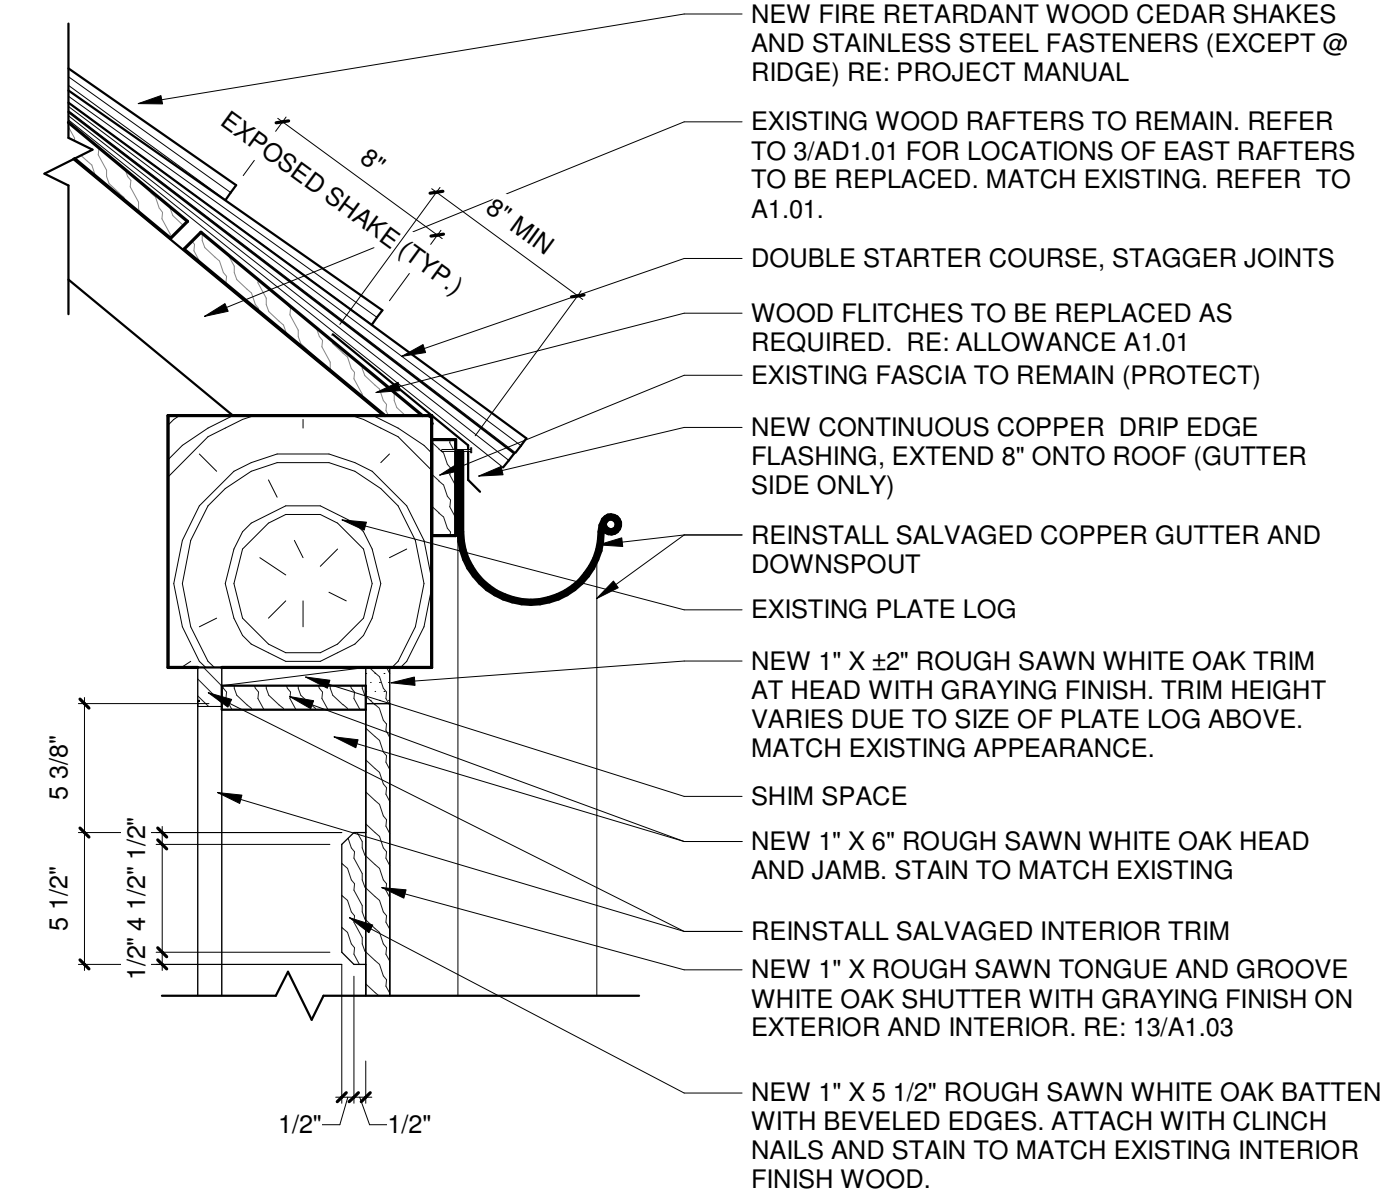


3 WOLF HOUSE EAVE AND SHUTTER HEAD DETAIL

1 1/2" = 1'-0"

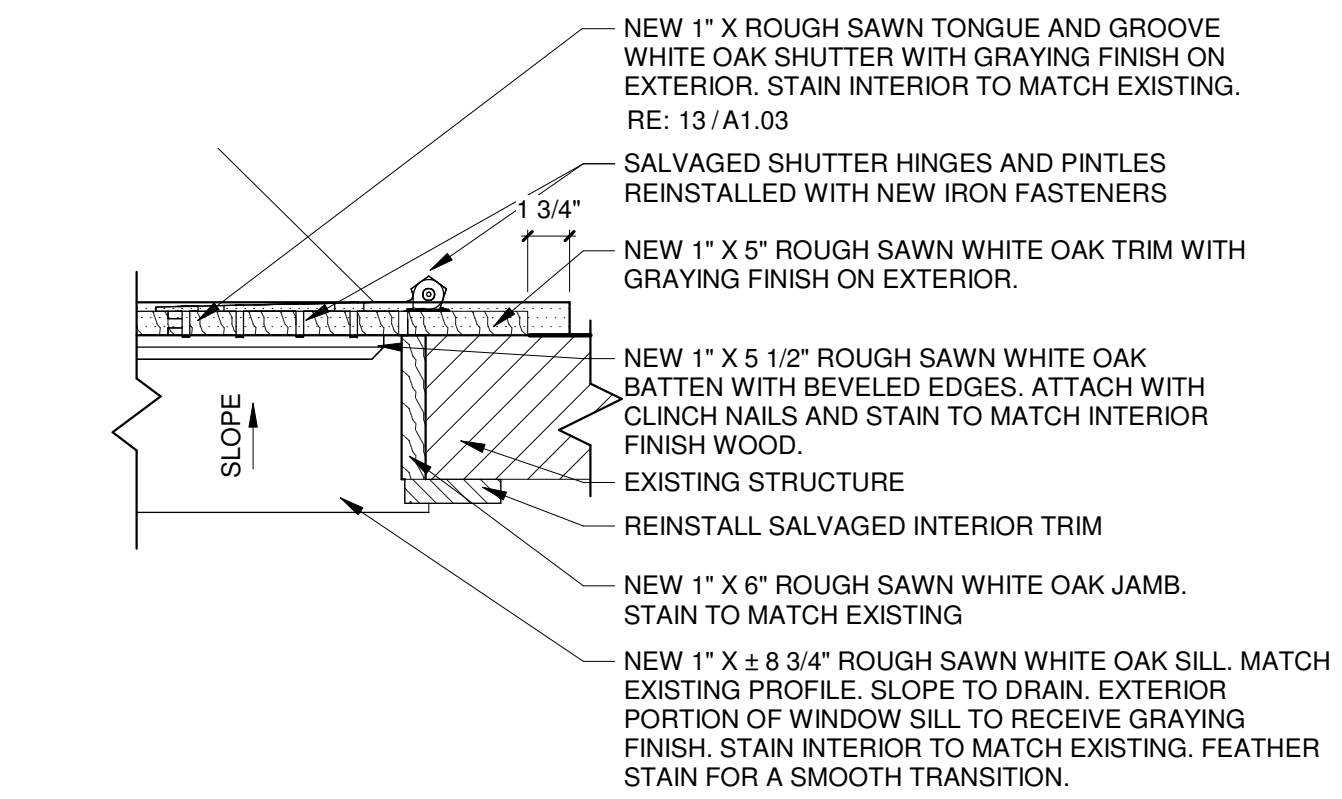

2 WOLF HOUSE SHUTTER JAMB DETAIL

1 1/2" = 1'-0"

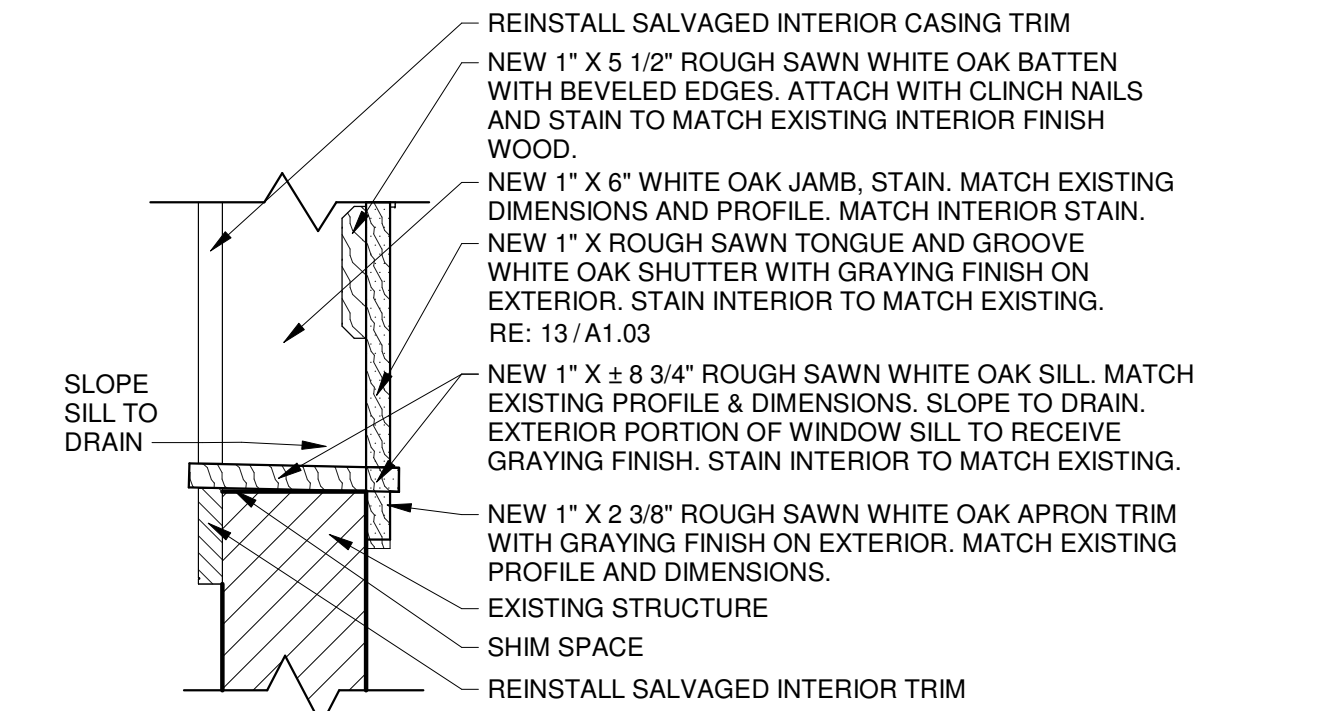


1 WOLF HOUSE SHUTTER SILL DETAIL

1 1/2" = 1'-0"

REPAIRS AND IMPROVEMENTS TO THE JACOB WOLF HISTORIC SITE (REBID)

13775 HIGHWAY 5 SOUTH

NORFOLK, ARKANSAS

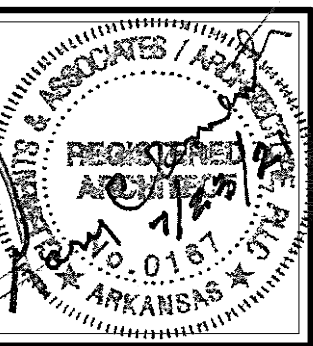

WOLF HOUSE ROOF, WINDOW, AND SHUTTER DETAILS

A1.03

PROJECT NUMBER

20-2026

DATE

07/13/2021

REVISIONS


507 MAIN STREET NORTH LITTLE ROCK, ARKANSAS 72114

TELEPHONE (501) 375-3380


CLEMENTS & ASSOCIATES

ARCHITECTURE




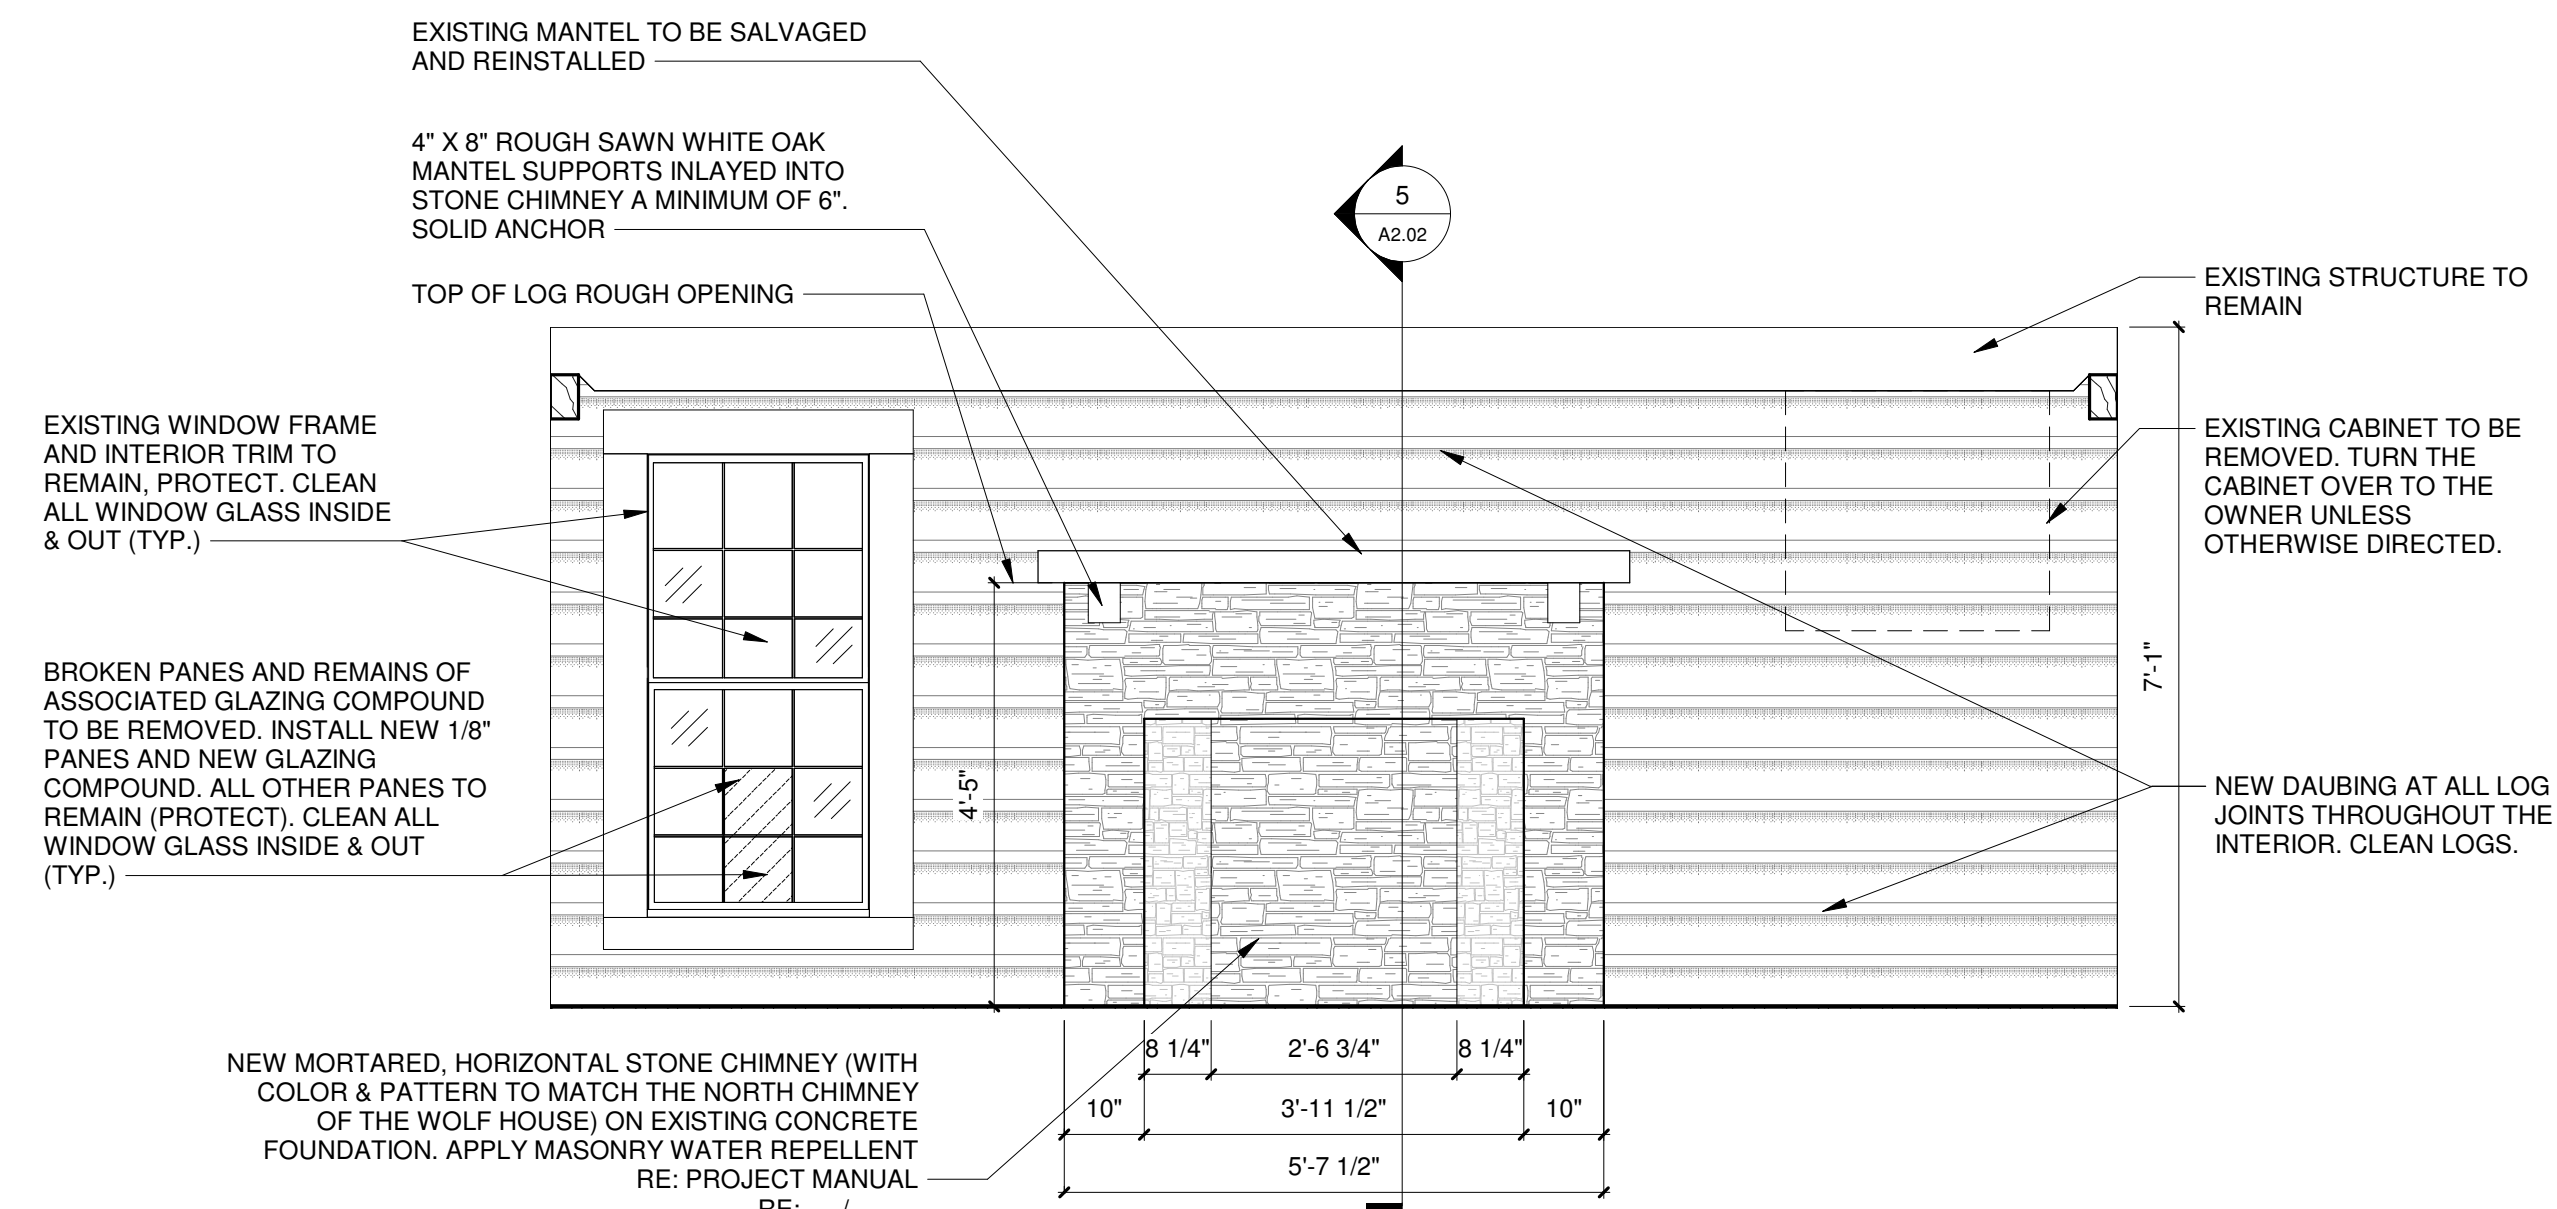


4 WOLF CABIN INTERIOR ELEVATION
1/2" = 1'-0"

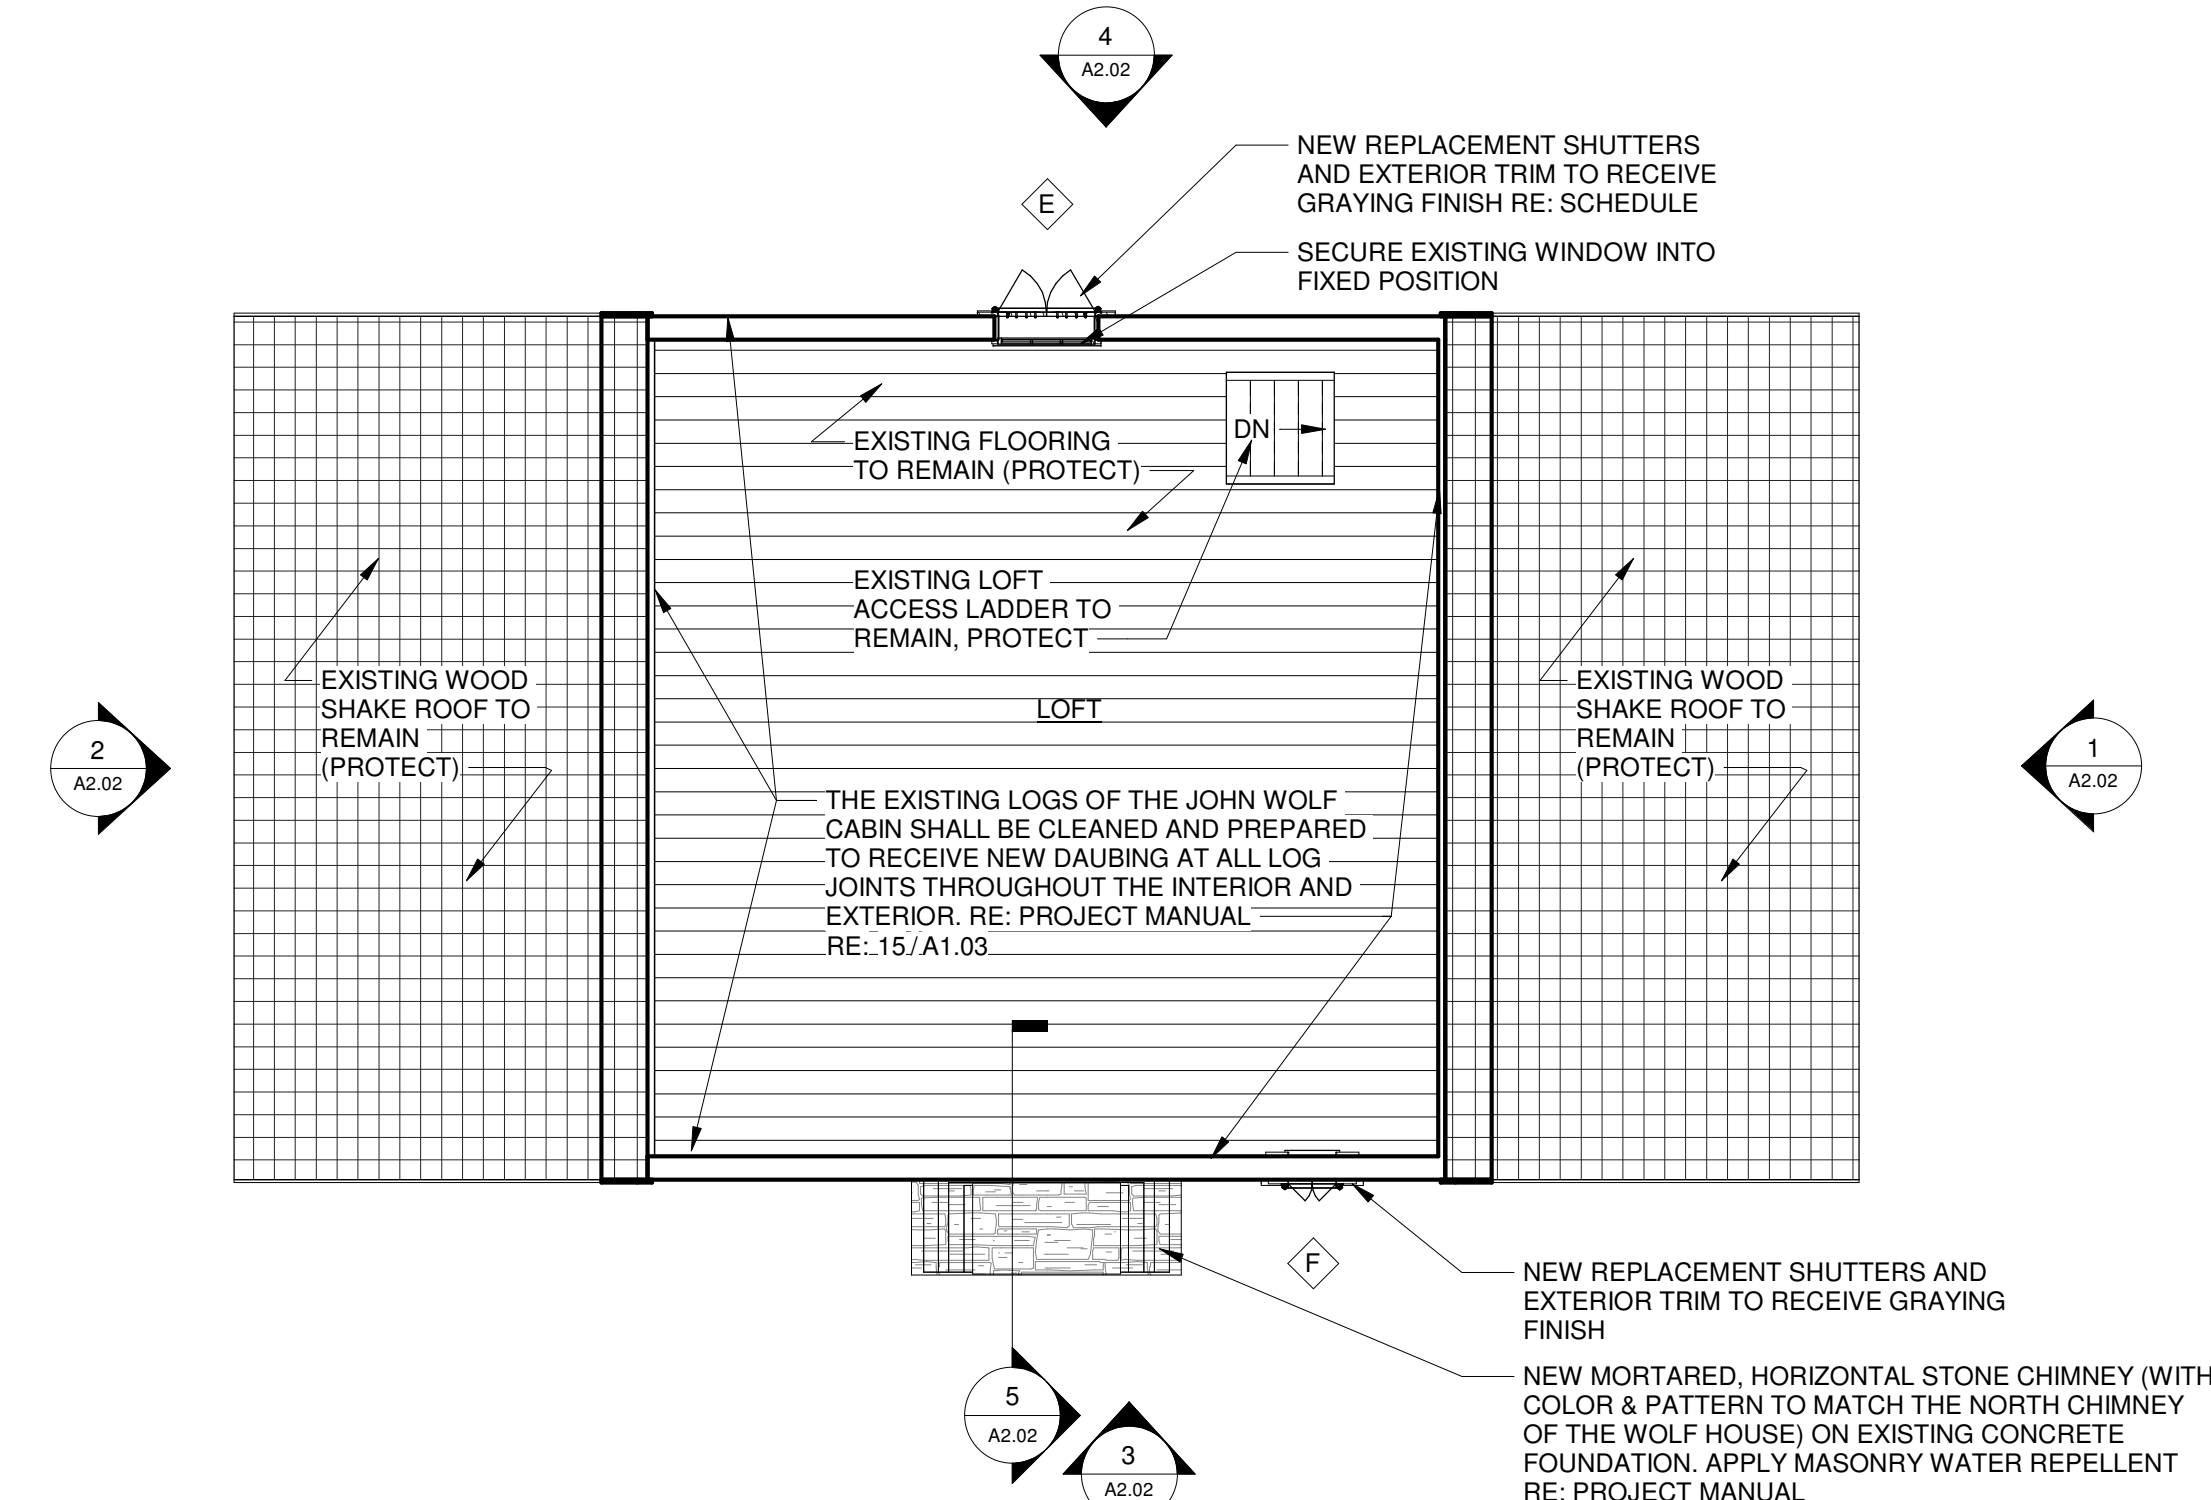

2 WOLF CABIN LOFT REFERENCE PLAN
1/4" = 1'-0" NORTH

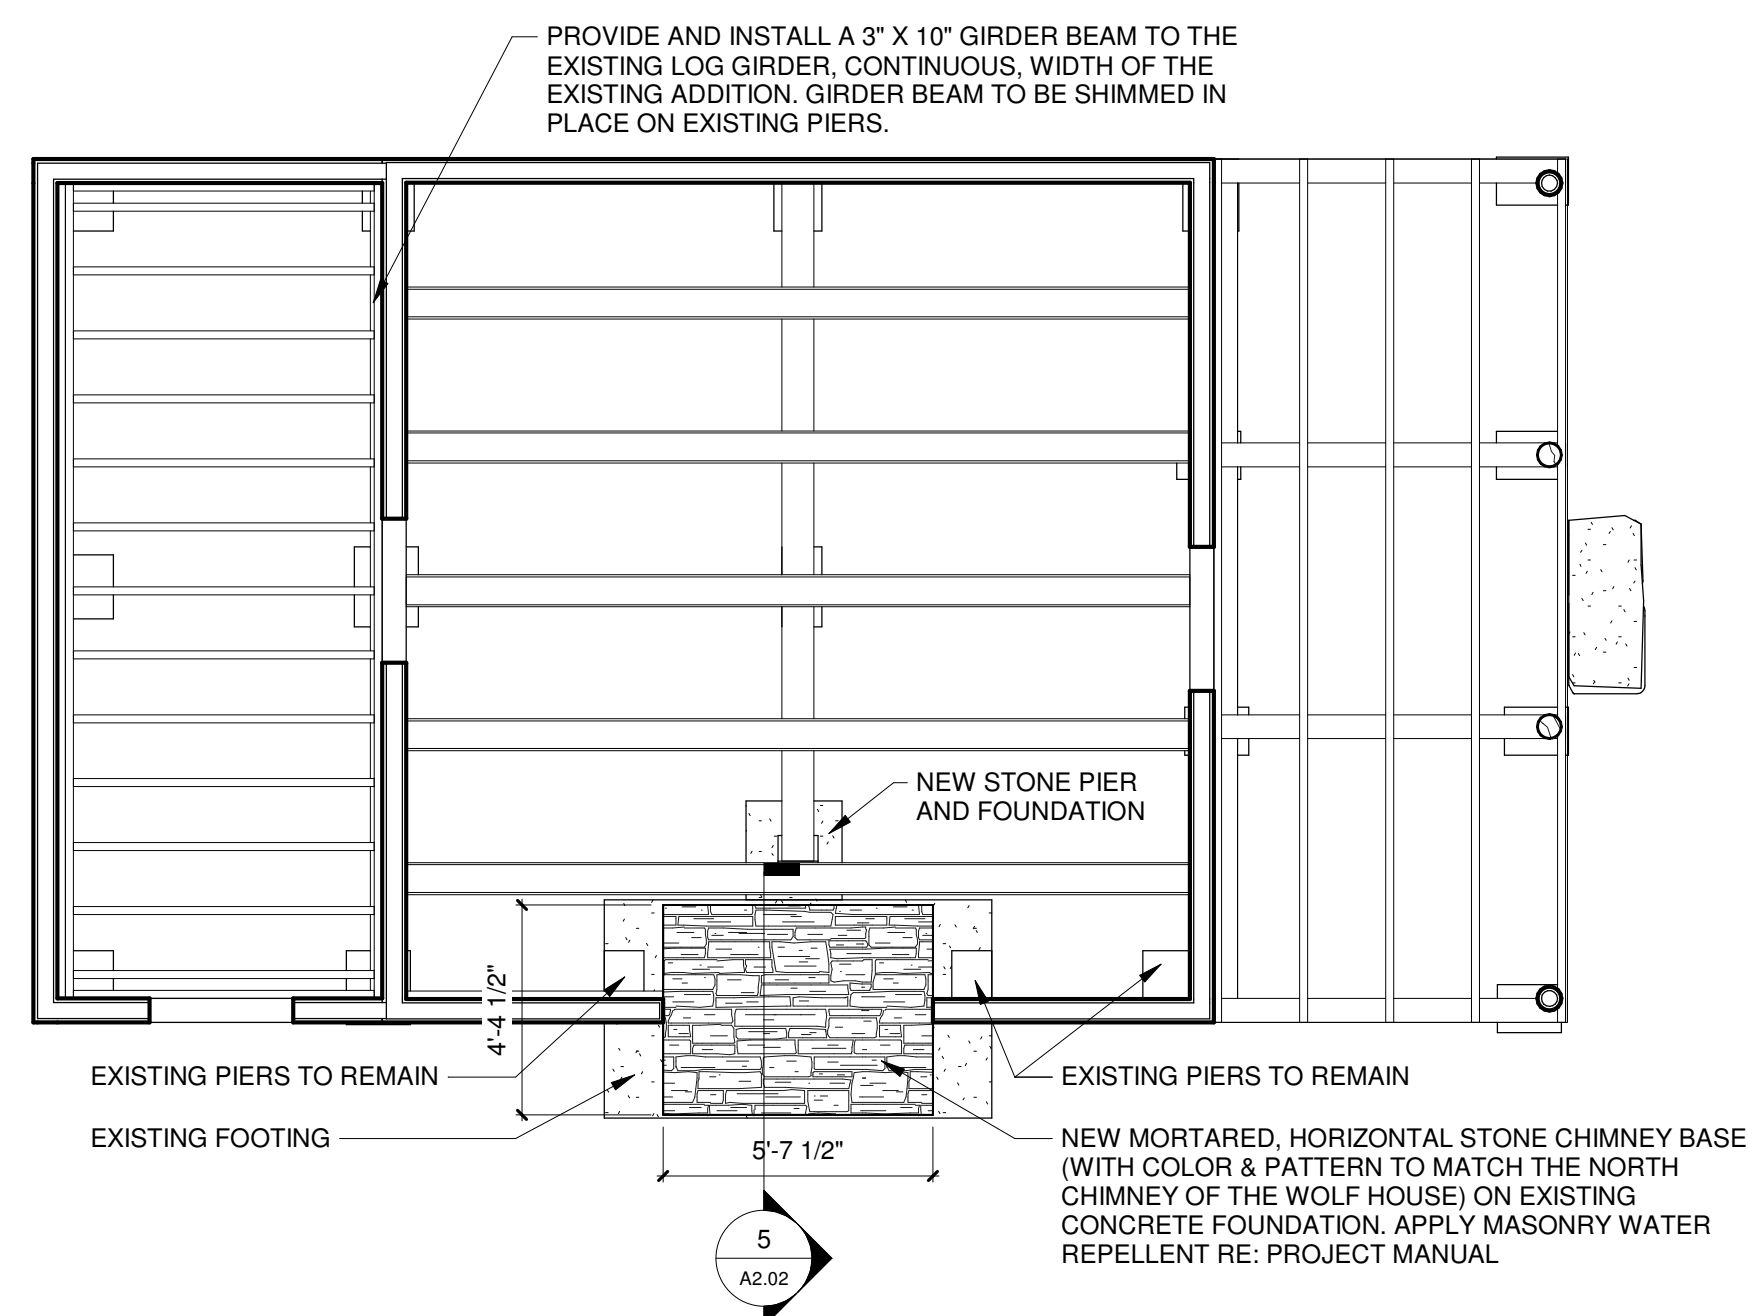


3 WOLF CABIN FRAMING PLAN
1/4" = 1'-0" NORTH

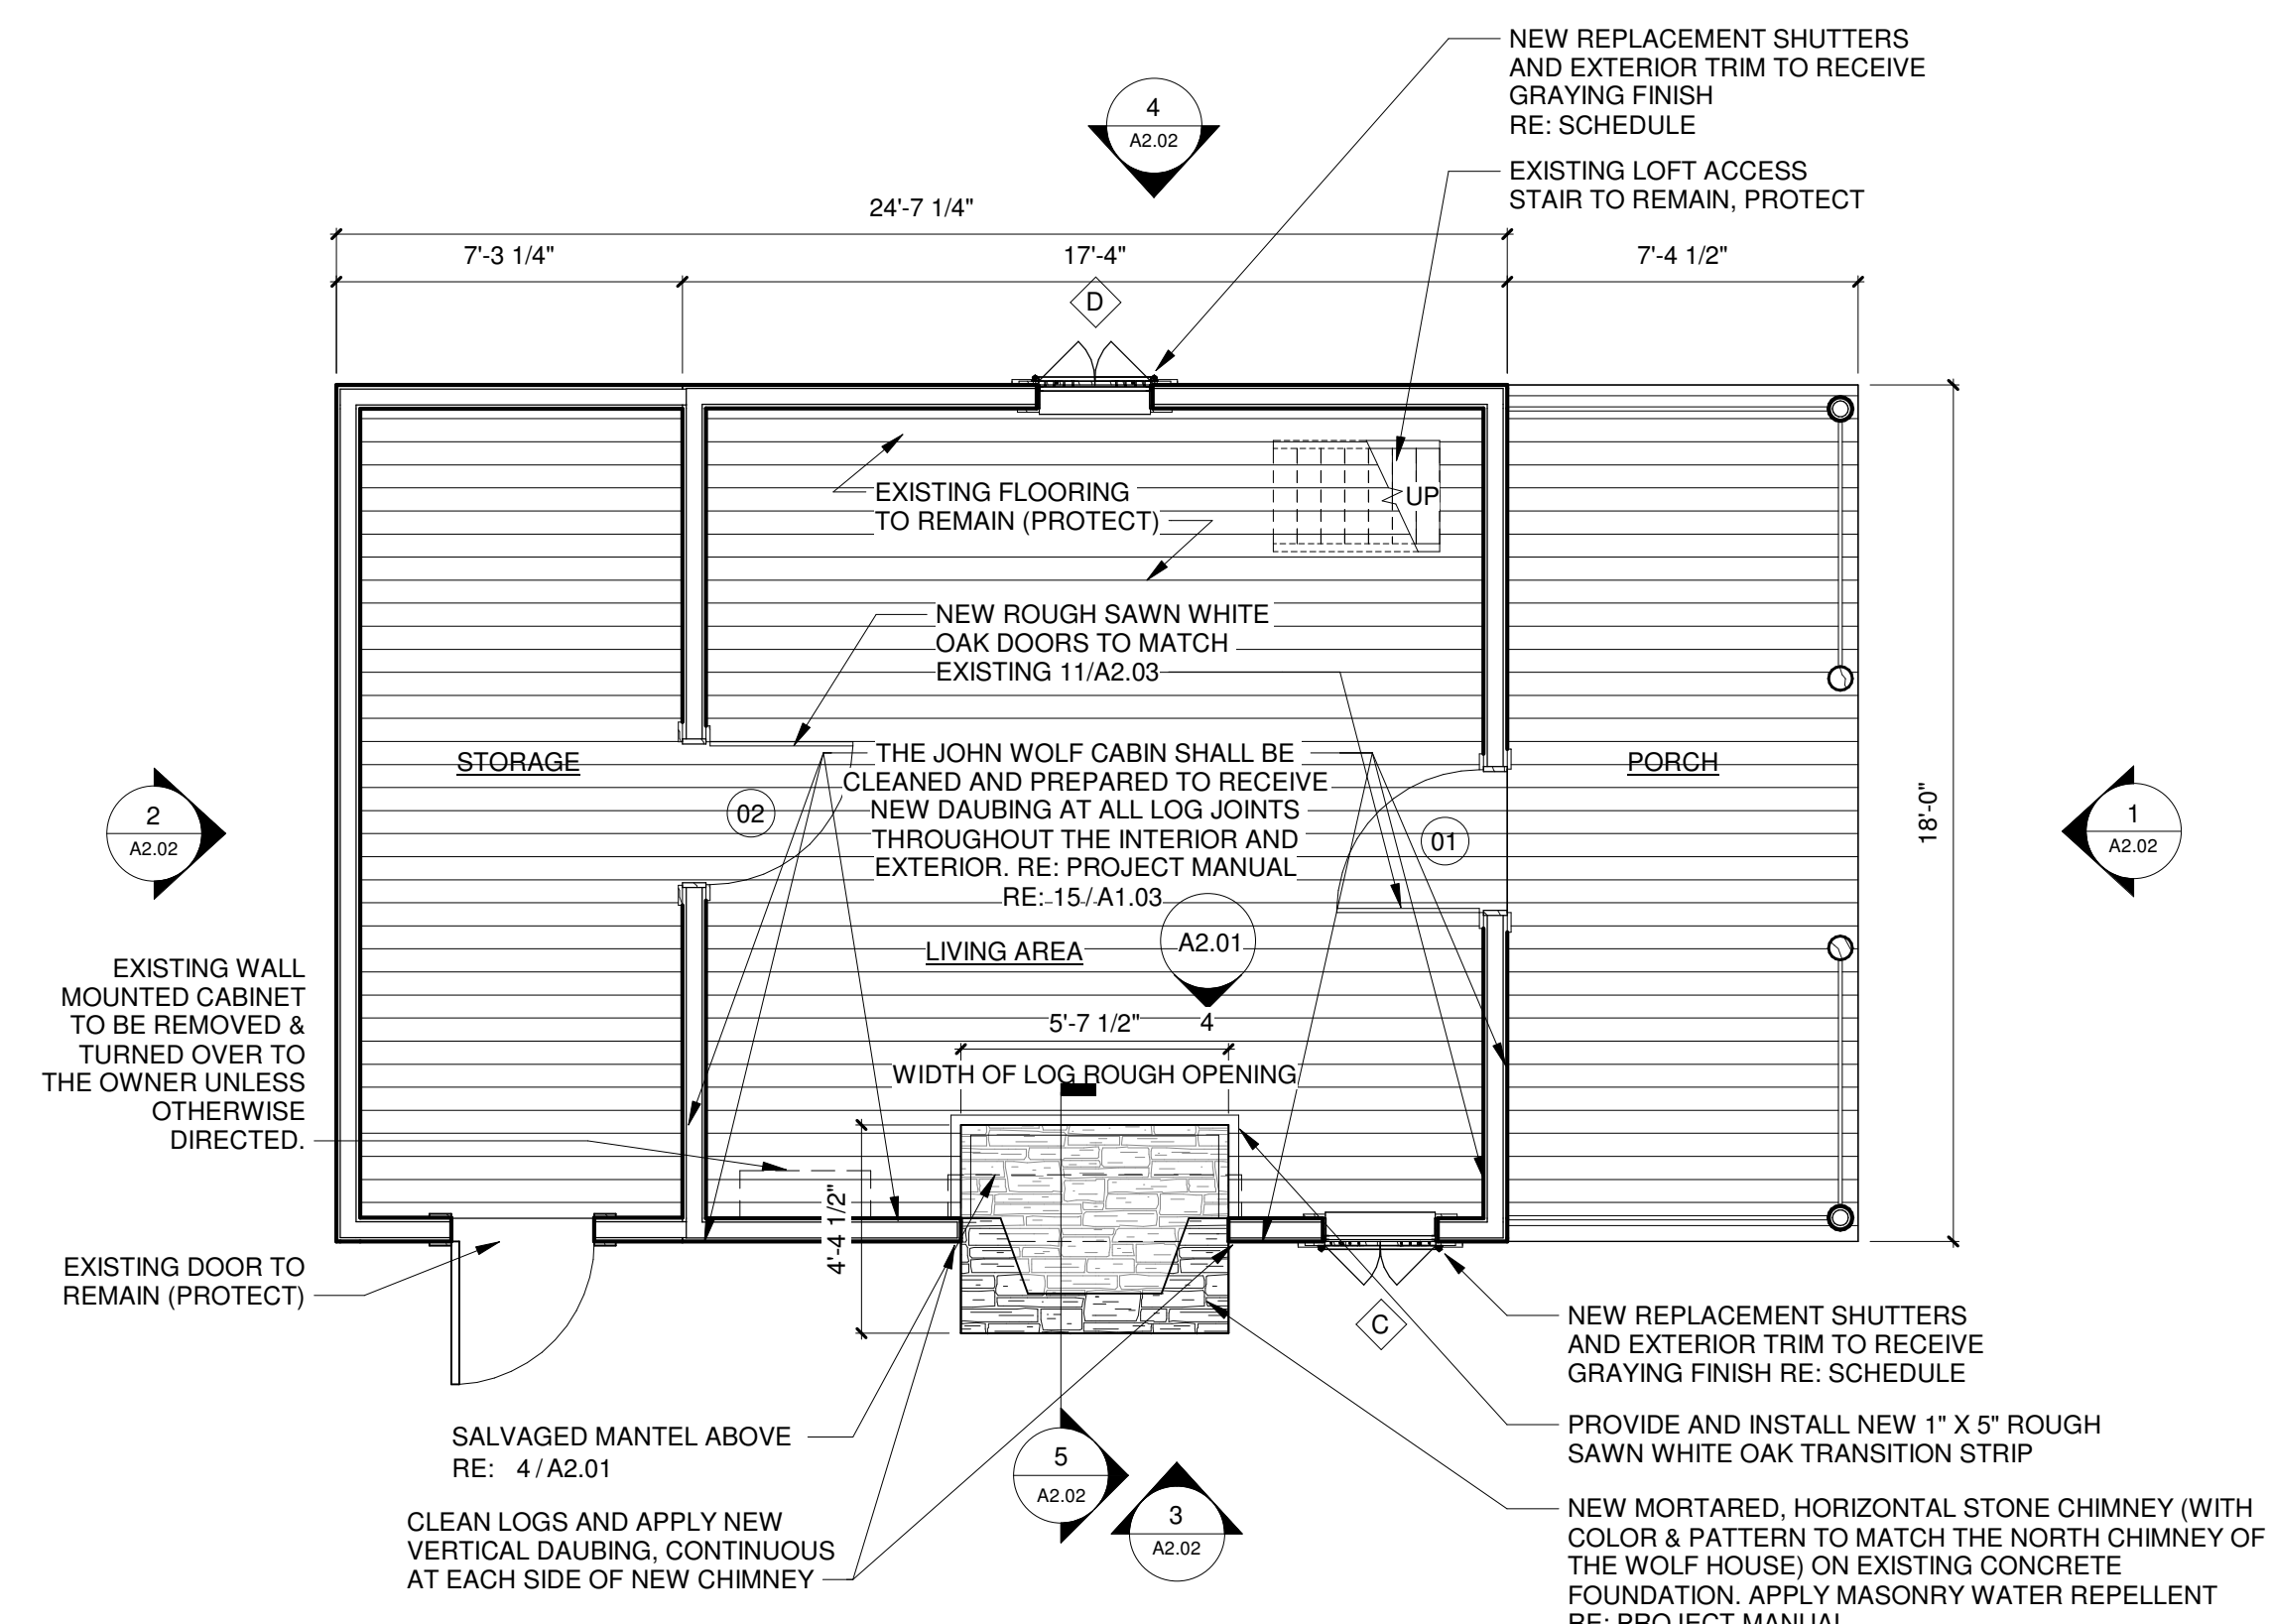

1 WOLF CABIN REFERENCE PLAN
1/4" = 1'-0" NORTH


PROJECT NUMBER
20-2026
DATE
07/13/2021
REVISIONS

REPAIRS AND IMPROVEMENTS TO THE JACOB WOLF HISTORIC SITE (REBID)
13775 HIGHWAY 5 SOUTH
NORFOLK, ARKANSAS

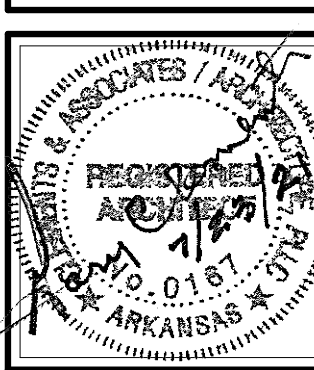


WOLF CABIN REFERENCE
PLANS, FRAMING PLAN,
& INTERIOR ELEVATION


A2.01

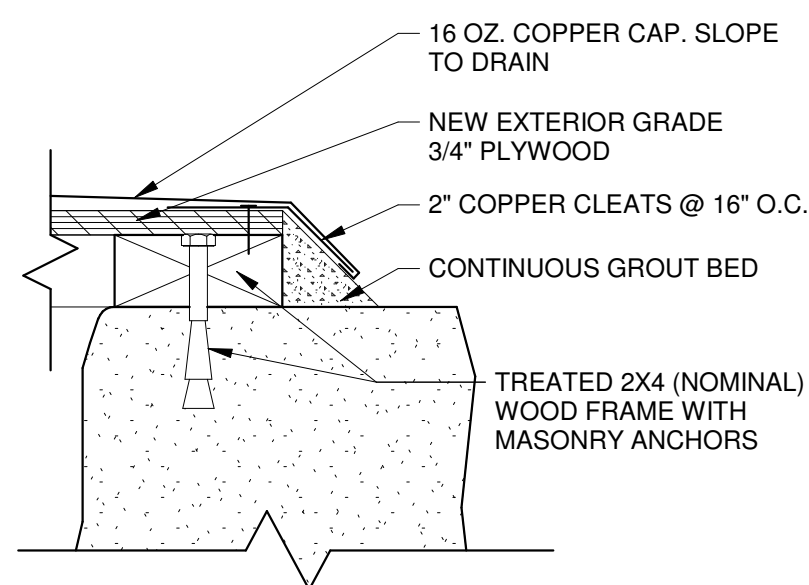

6 ENLARGED CHIMNEY CAP DETAIL
3" = 1'-0"

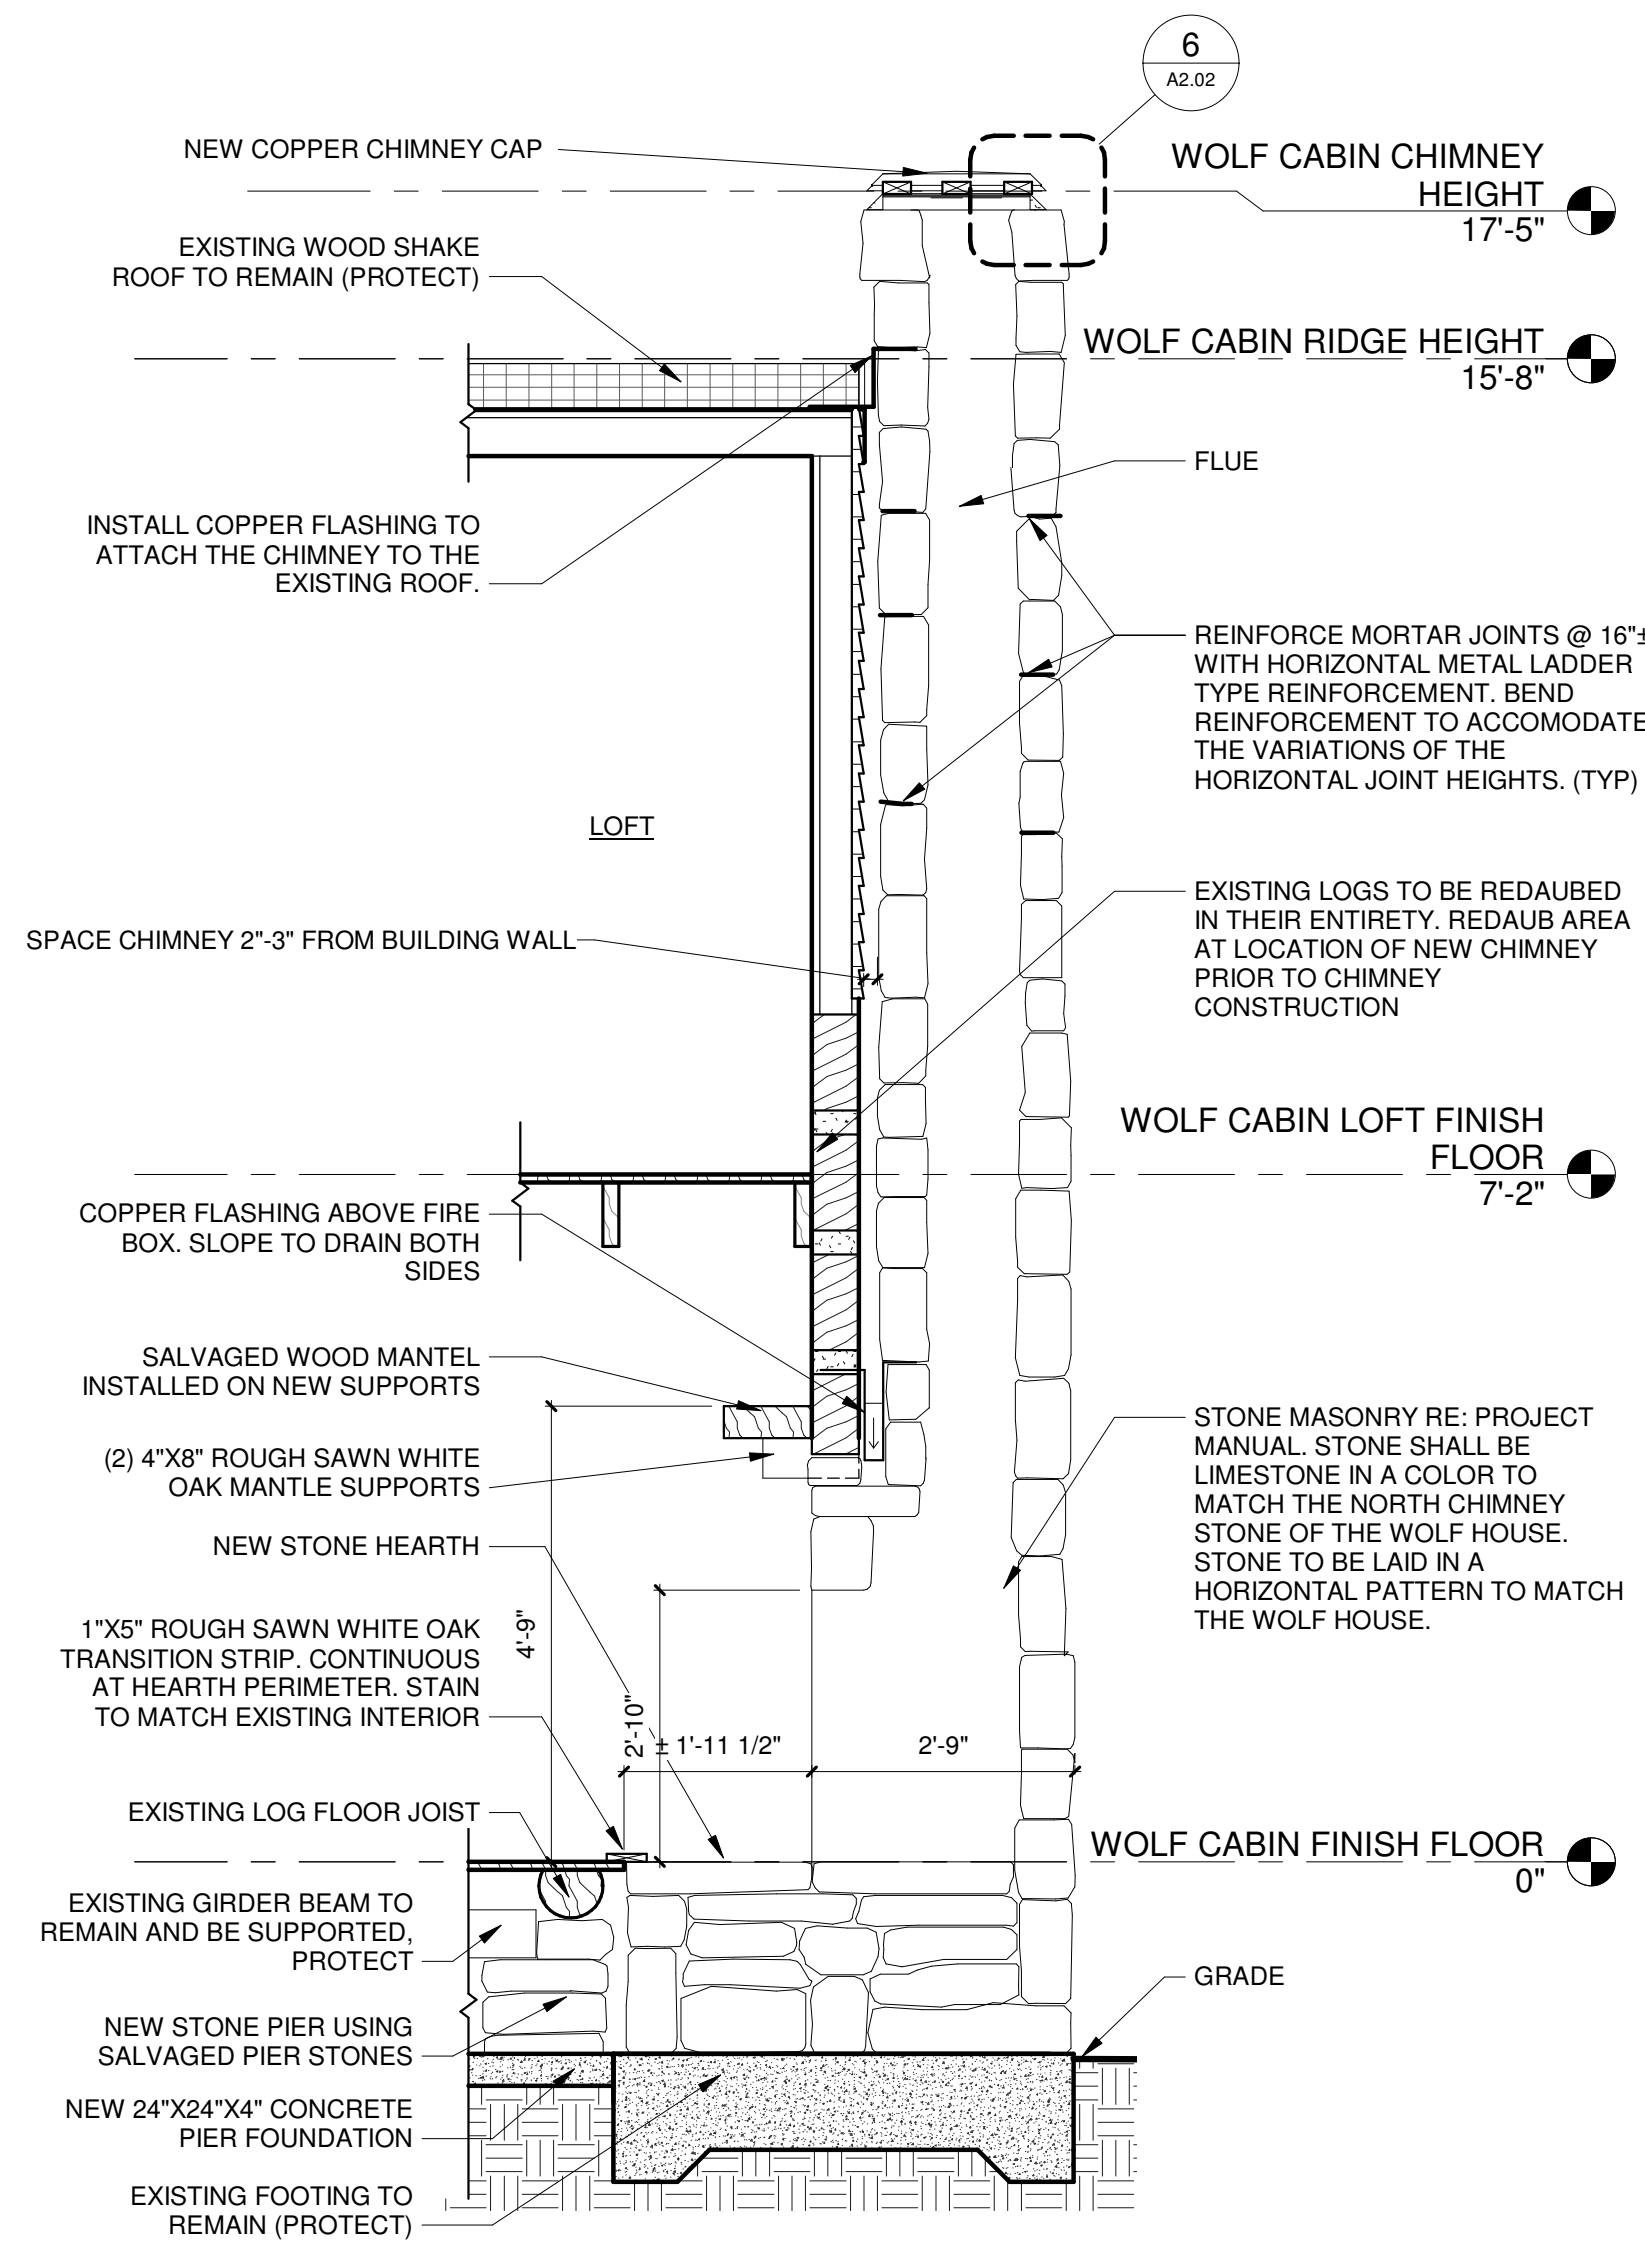


5 SECTION AT CABIN CHIMNEY
1/2" = 1'-0"

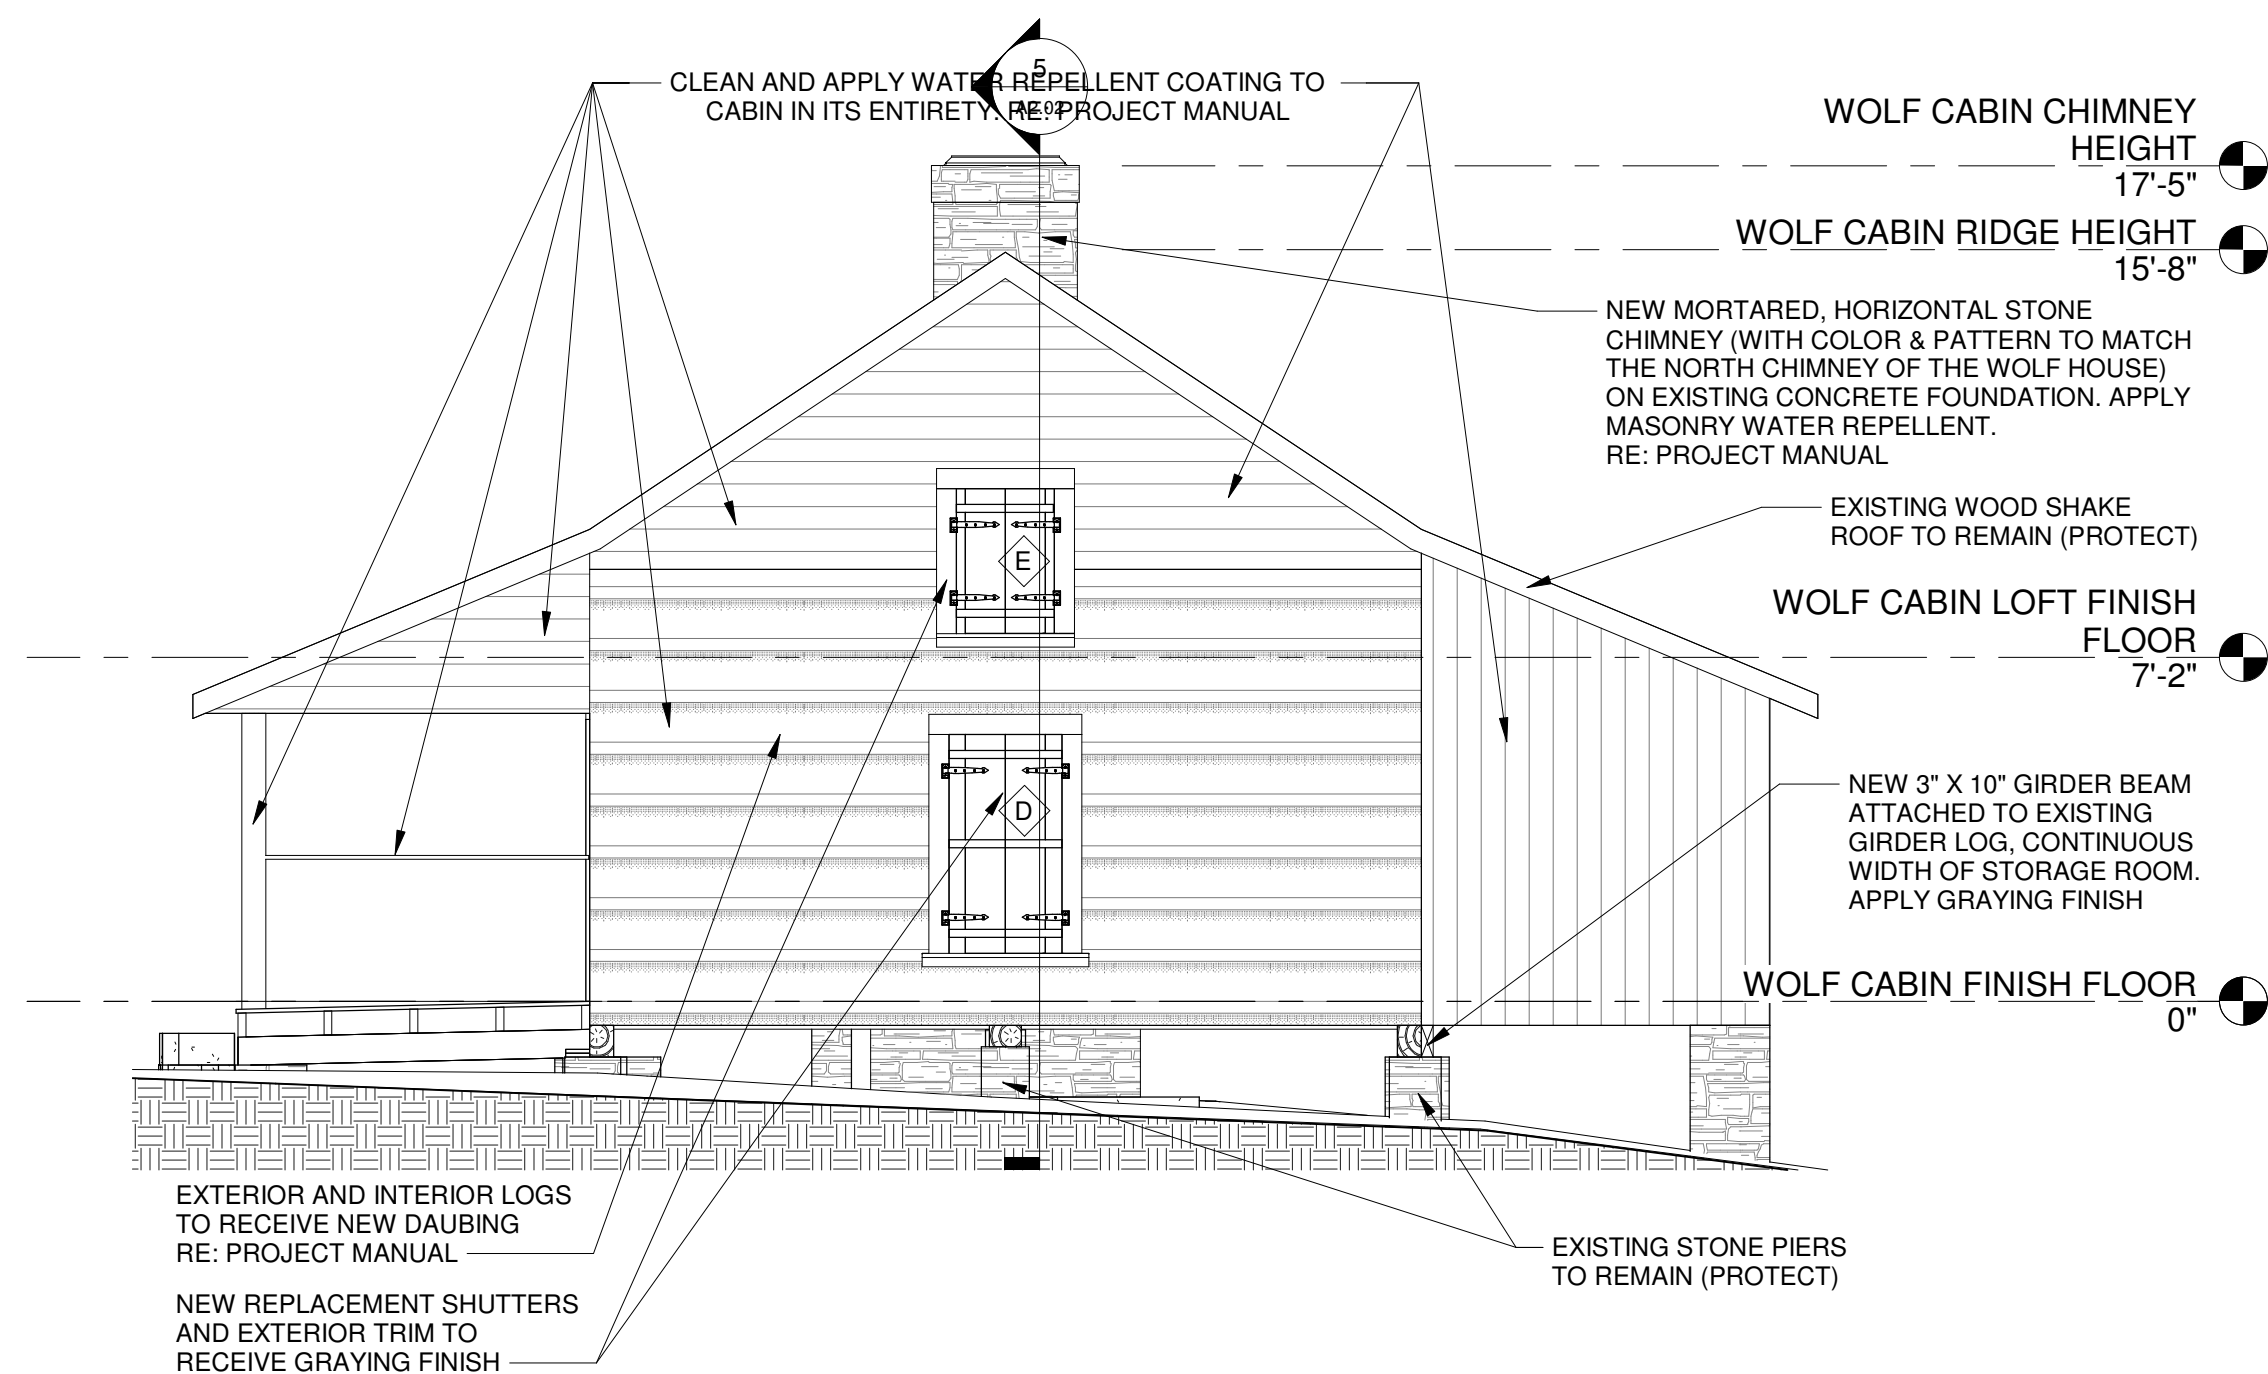


4 WOLF CABIN NORTH ELEVATION
1/4" = 1'-0"

WATER REPELLENT COATING


THE EXISTING STRUCTURE SHALL BE CLEANED PRIOR TO RECEIVING A NEW COATING OF WATER REPELLENT APPLIED TO ALL EXTERIOR WOOD AND MASONRY SURFACES OF THE BUILDING. INCLUDING, BUT NOT LIMITED TO ALL LOGS, PORCHES, ETC. RE: PROJECT MANUAL

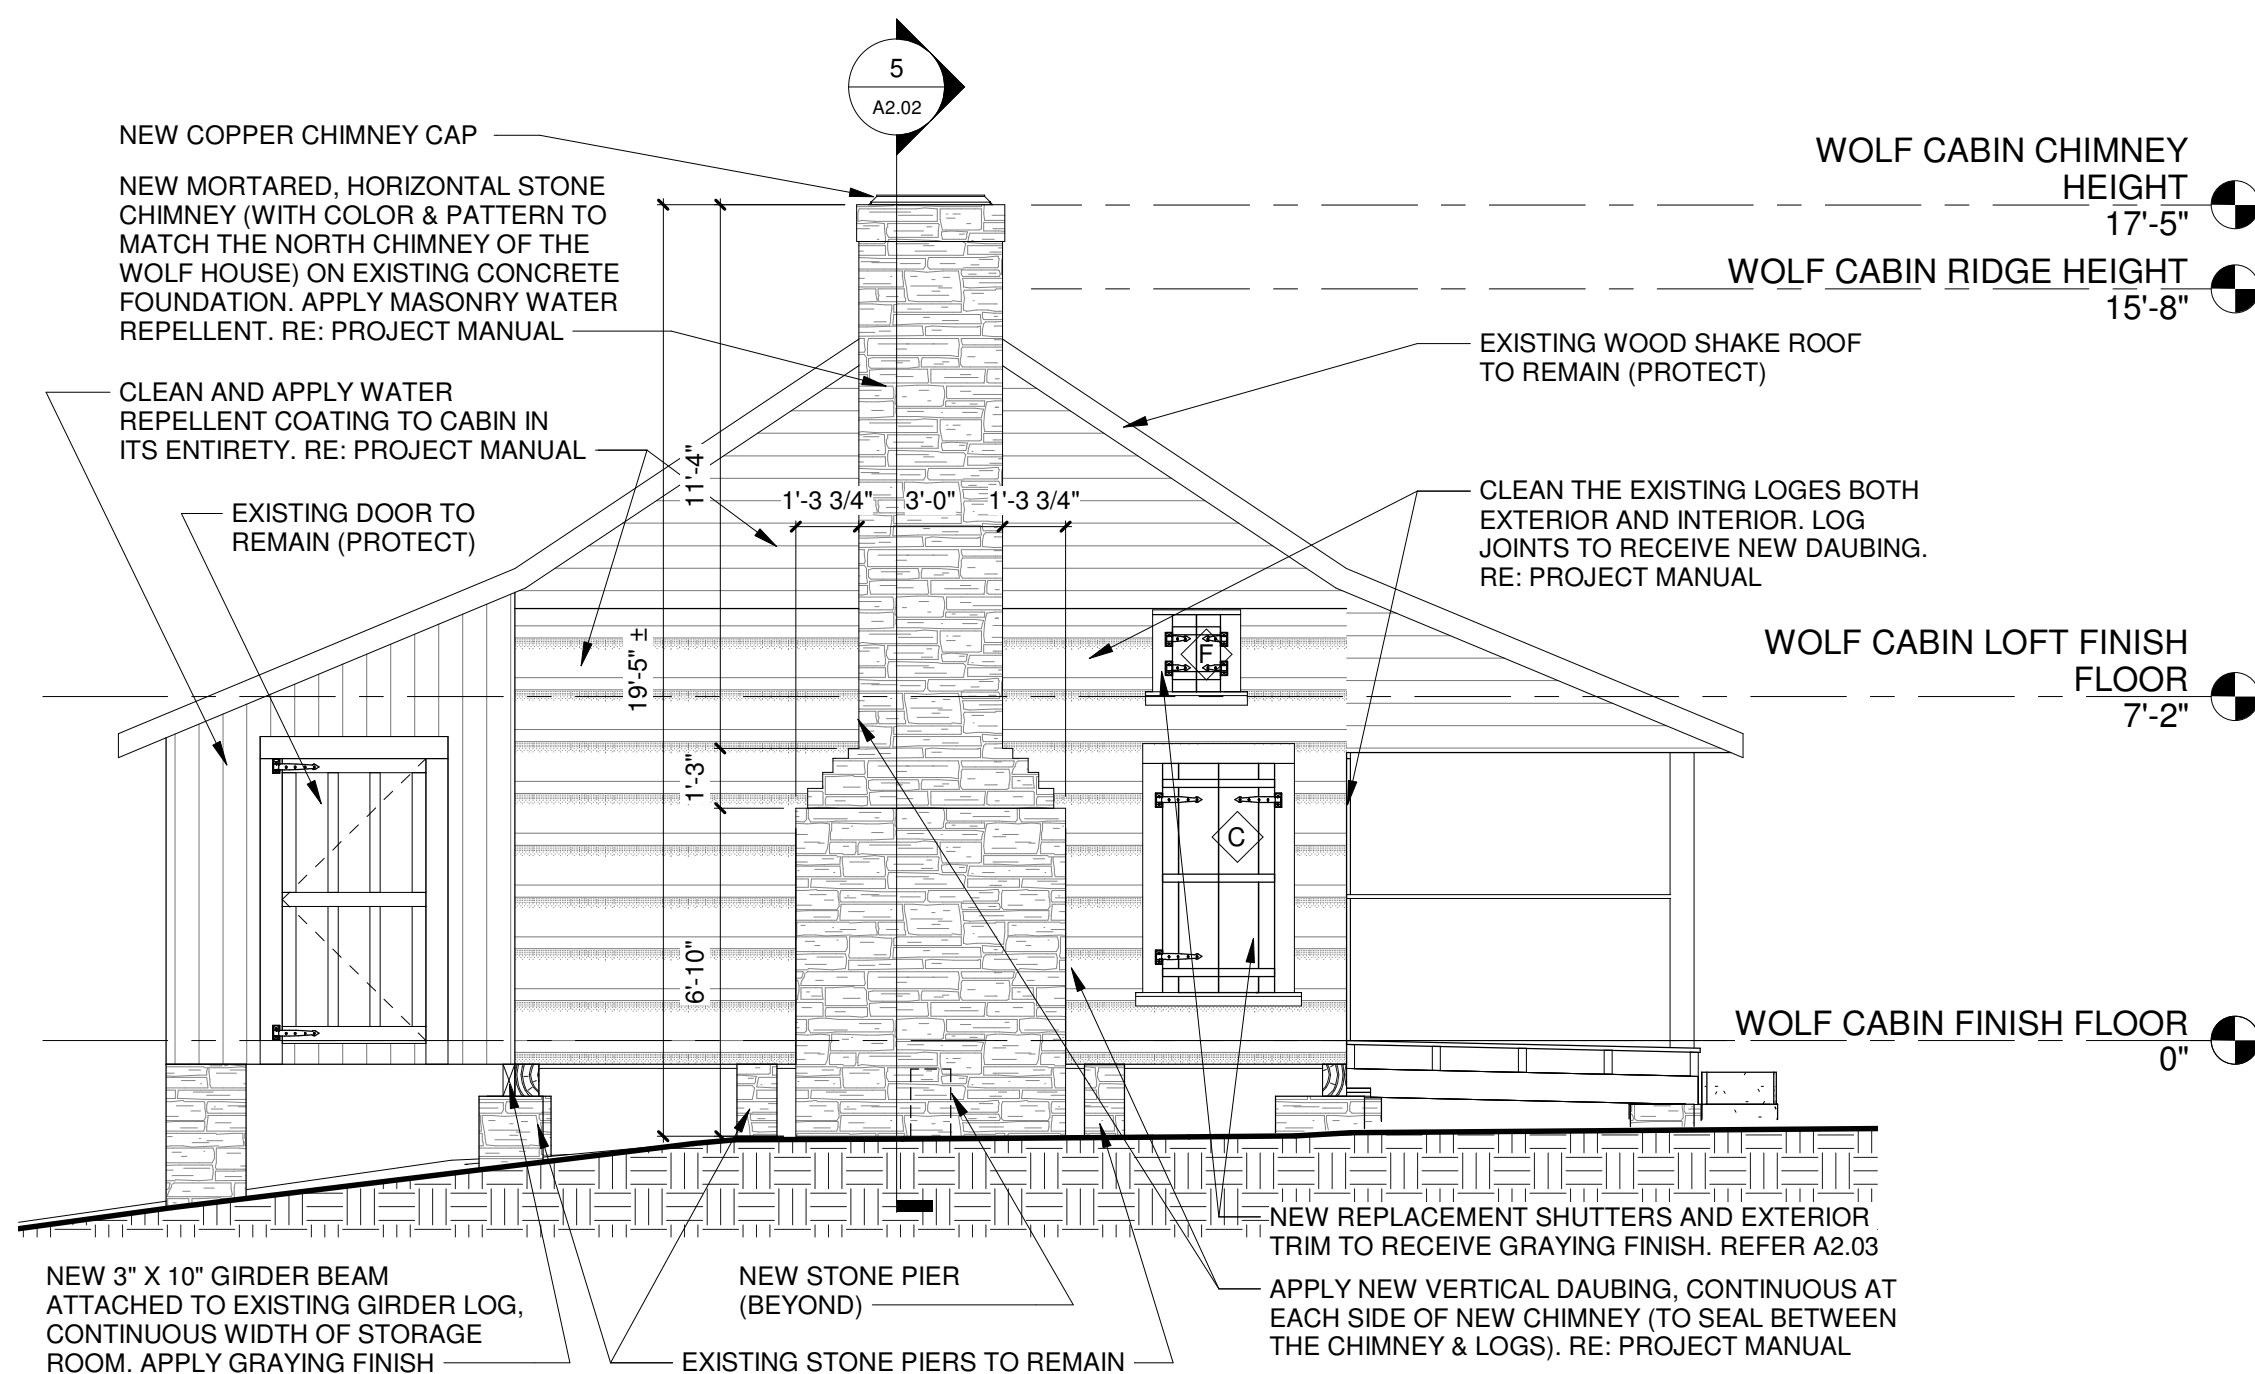

3 WOLF CABIN SOUTH ELEVATION
1/4" = 1'-0"

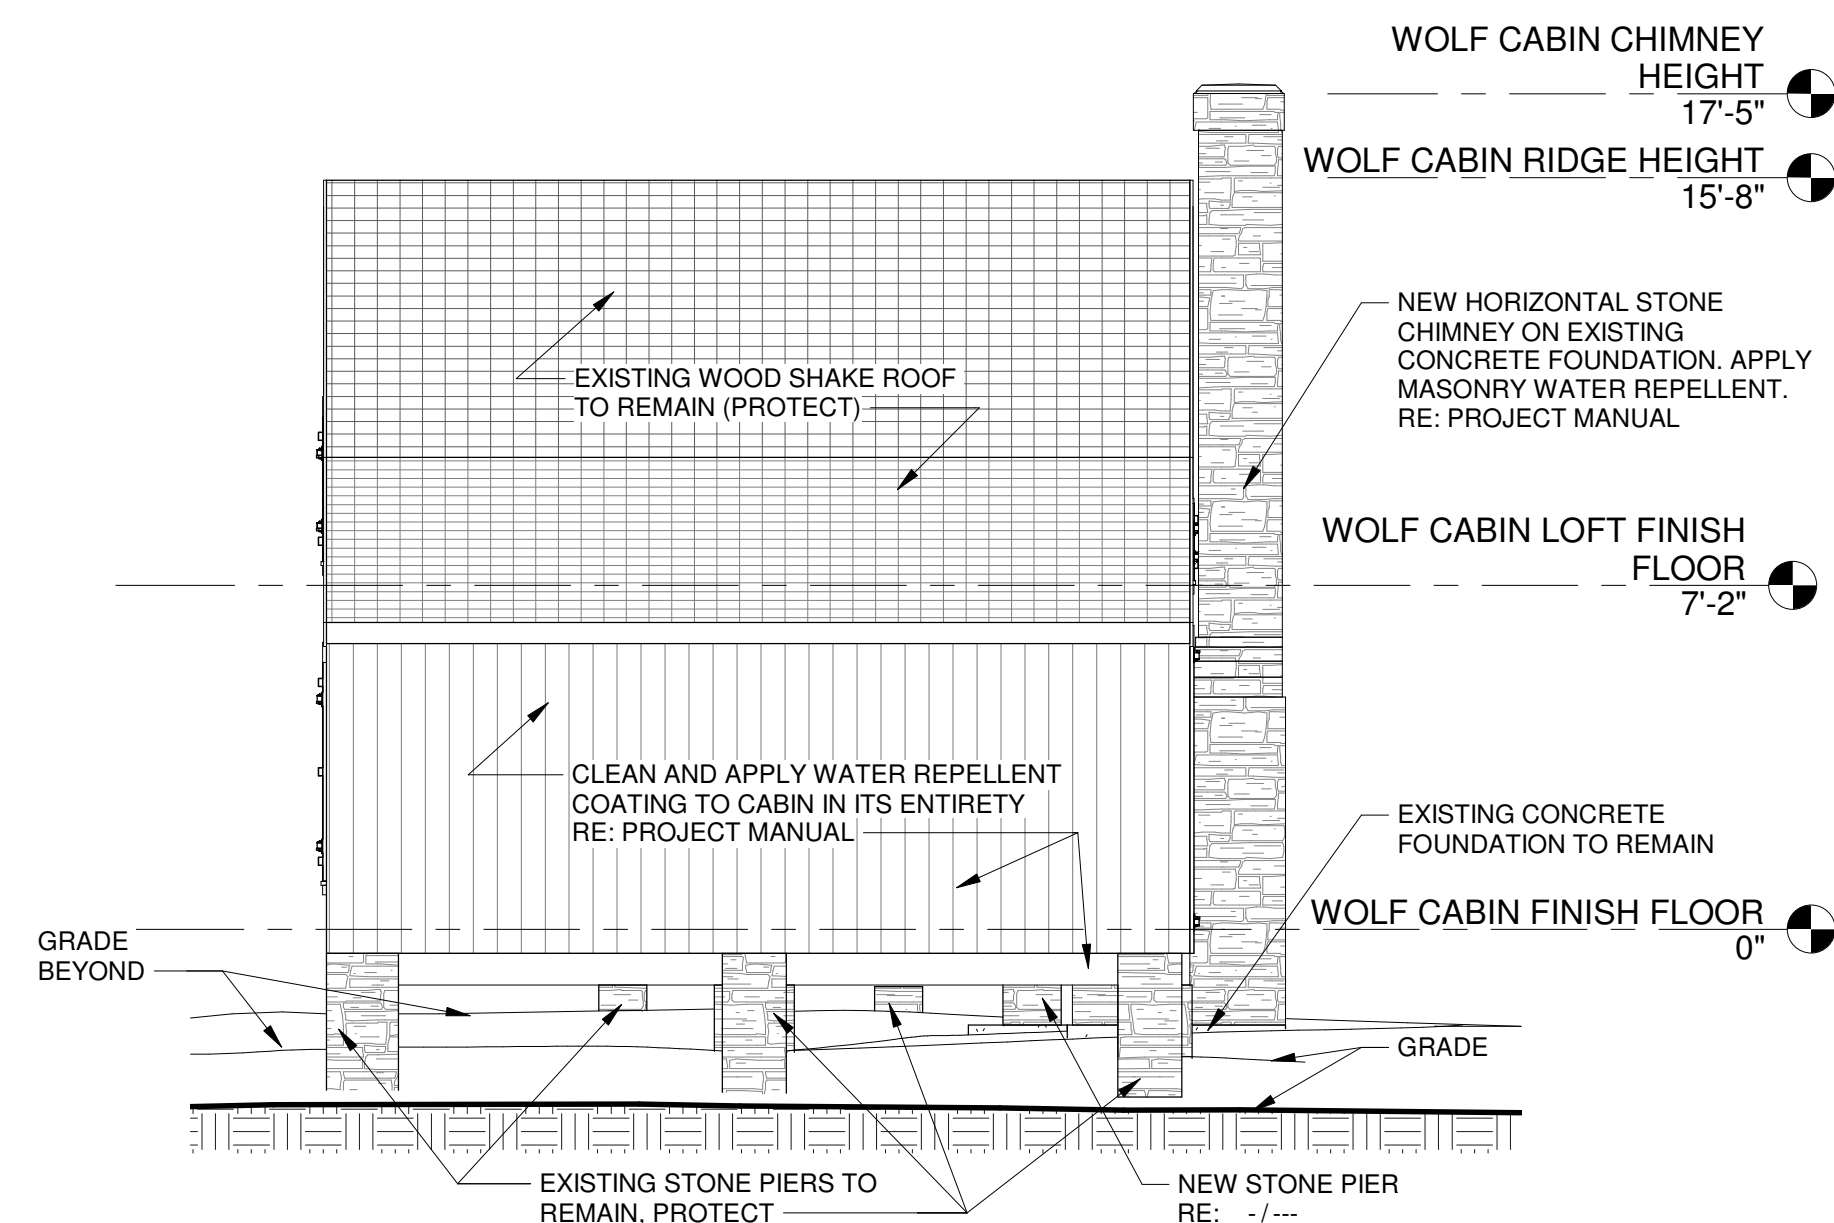

2 WOLF CABIN WEST ELEVATION
1/4" = 1'-0"

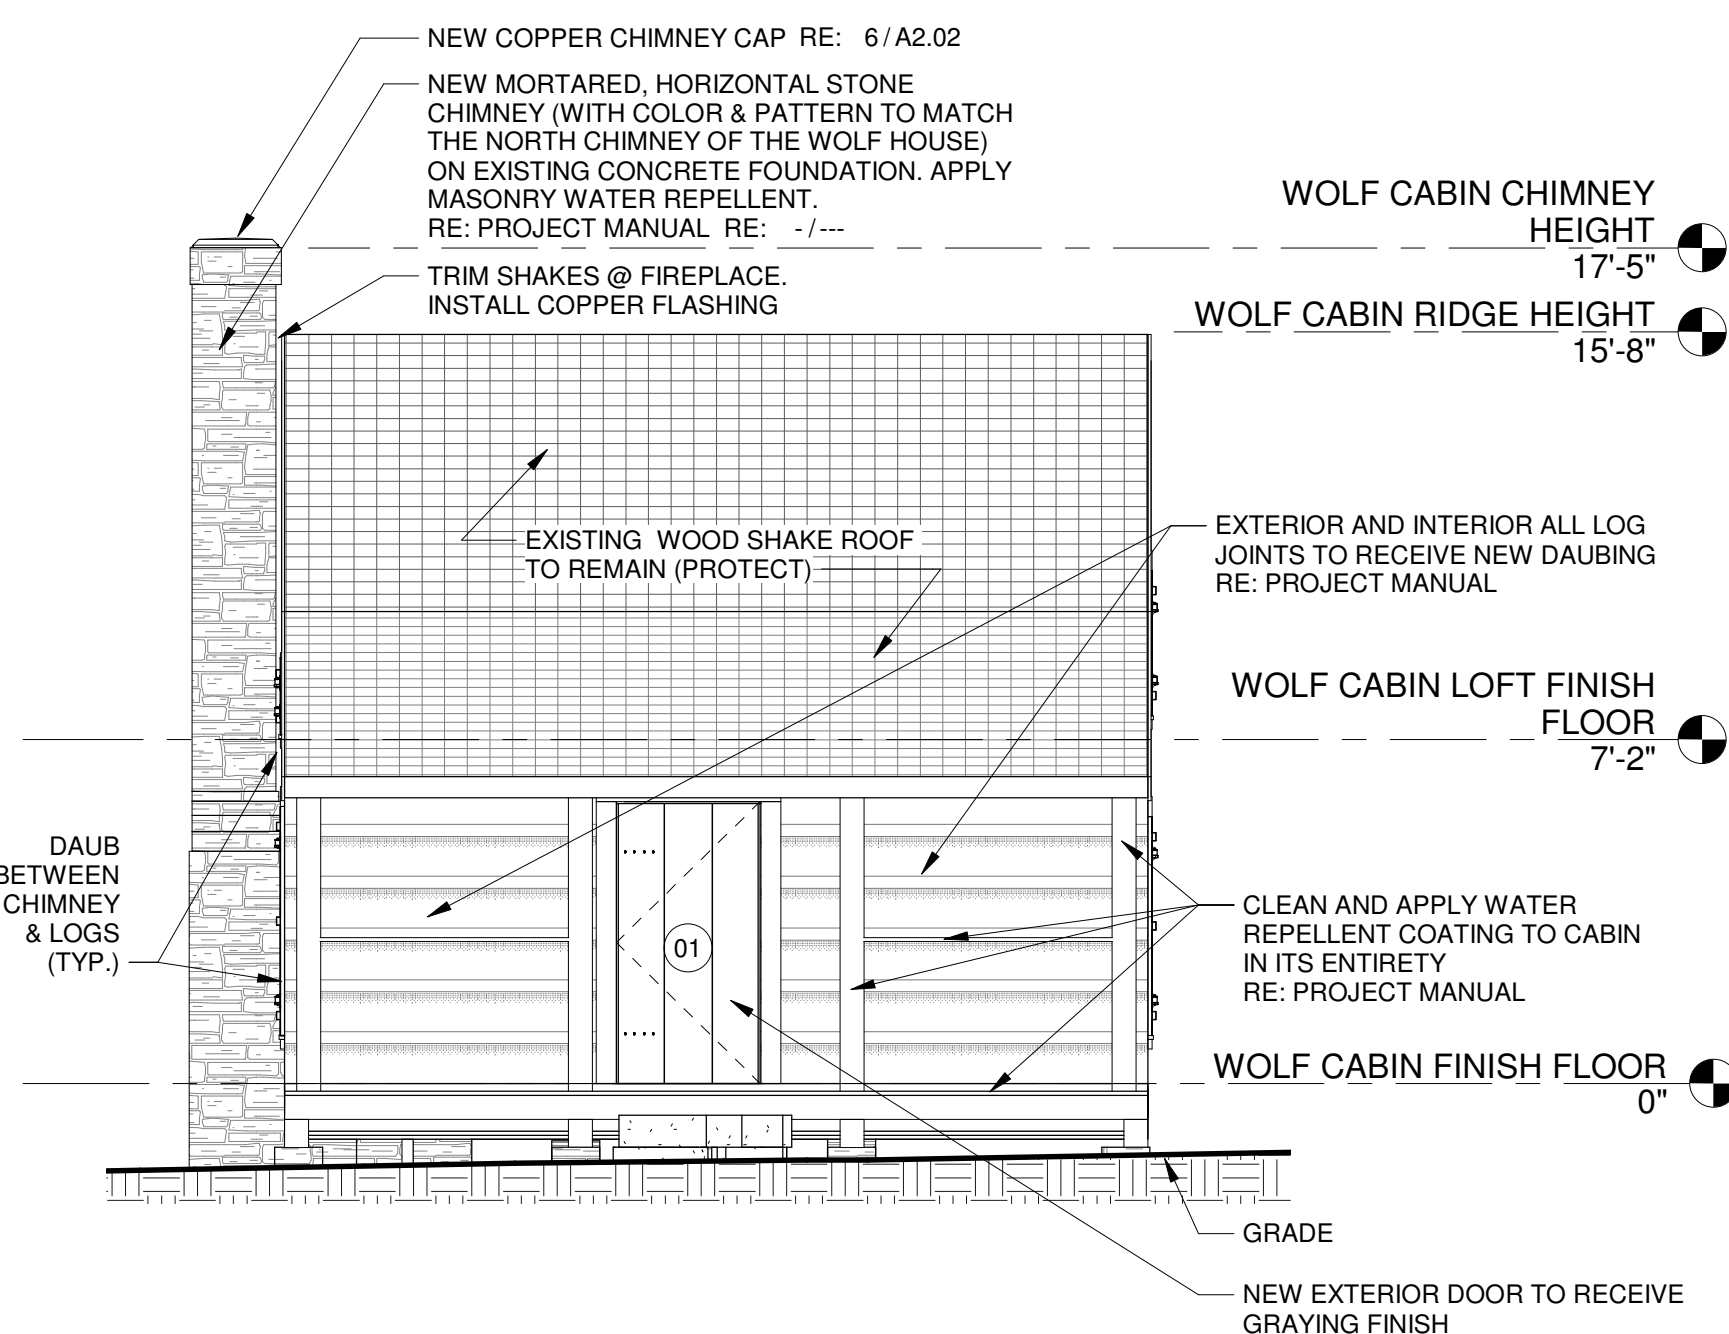


1 WOLF CABIN EAST ELEVATION
1/4" = 1'-0"

REPAIRS AND IMPROVEMENTS TO THE JACOB WOLF HISTORIC SITE (REBID)
13775 HIGHWAY 5 SOUTH
NORFOLK, ARKANSAS

PROJECT NUMBER
20-2026

DATE
07/13/2021

REVISIONS

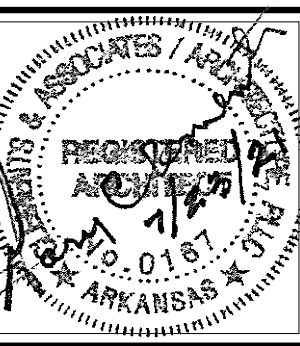

WOLF CABIN EXTERIOR
ELEVATIONS AND
CHIMNEY DETAILS

A2.02

507 MAIN STREET NORTH LITTLE ROCK, ARKANSAS 72114
TELEPHONE (501) 375-3380

CLEMENTS & ASSOCIATES
ARCHITECTURE




NOTE:

1. ALL REPLACEMENT LUMBER SHALL HAVE THE OVERALL DIMENSIONS AND PROFILES FIELD VERIFIED UPON REMOVAL TO OBTAIN AN ACCURATE REPLICA. DIMENSIONS NOTED ARE ACTUAL. NOMINAL LUMBER MAY NOT BE USED UNLESS OTHERWISE NOTED.

2. UPON REMOVAL THE CONTRACTOR SHALL ALSO CATALOG THE FINISHES OF ALL ITEMS TO BE REPLACED SO THAT REPLACEMENT ITEMS MAY BE FINISHED TO MATCH EXISTING.


DOOR SCHEDULE

MARK	LOCATION	DOOR TYPE	MATERIAL	FINISH	SIZE	THICKNESS	DETAILS HEAD	JAMB	HARDWARE SET	NOTES
01	LIVING AREA	A	ROUGH SAWN WHITE OAK	INTERIOR - STAIN EXTERIOR - GRAYING	3'-0" X 5'-10 1/2"	1"	12/A2.03	12/A2.03	DHW1	
02	STORAGE	A	ROUGH SAWN WHITE OAK	INTERIOR - STAIN EXTERIOR - GRAYING	3'-0" X 5'-9 1/4"	1"	13/A2.03	13/A2.03	DHW1	

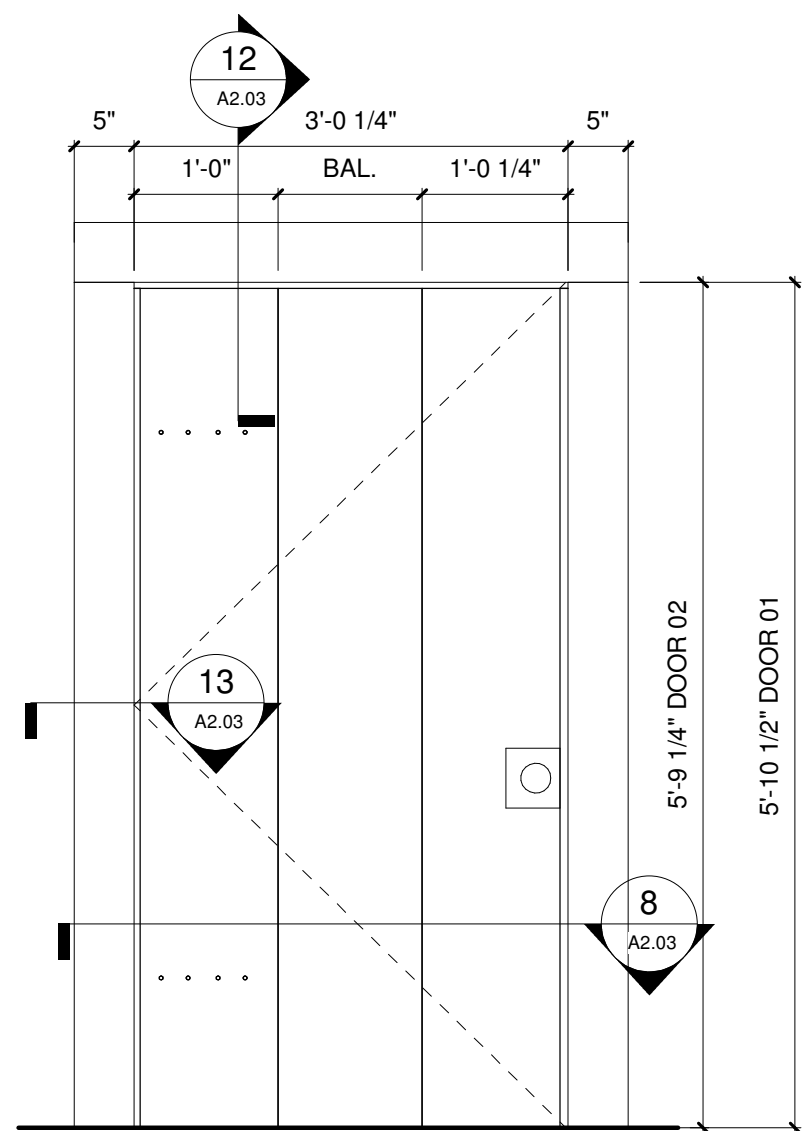

EXTERIOR ELEVATION


NEW TONGUE AND GROOVE, ROUGH SAWN WHITE OAK DOOR WITH 1"x4" TRIM ON INTERIOR, 1"x5" ON EXTERIOR, AND CUSTOM IRON HINGES

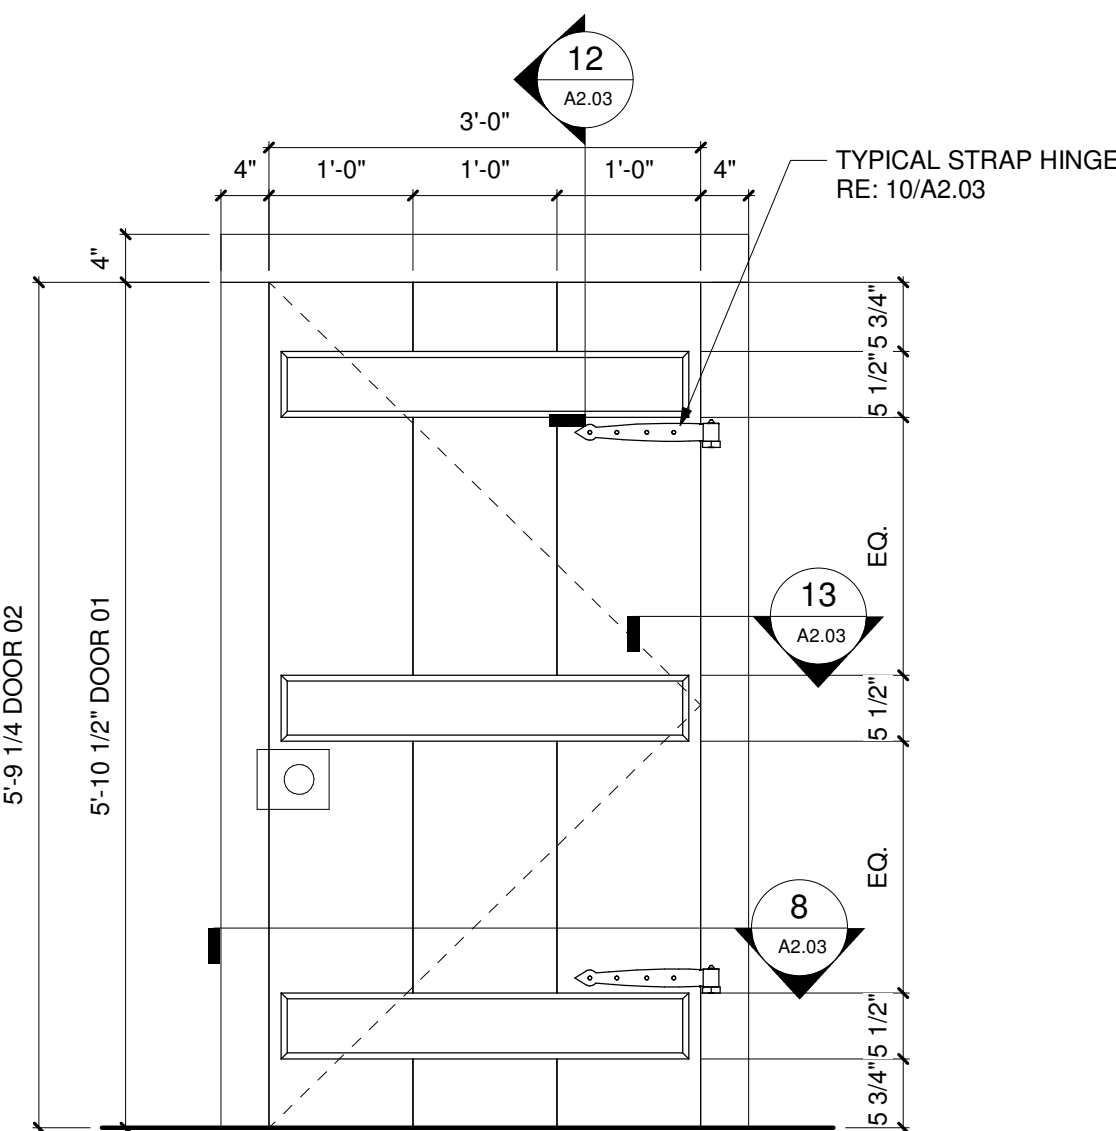


INTERIOR ELEVATION

NEW TONGUE AND GROOVE, ROUGH SAWN WHITE OAK DOOR WITH 1"x4" TRIM ON INTERIOR, 1"x5" ON EXTERIOR, AND CUSTOM IRON HINGES


11 DOOR AND FRAM ELEVATIONS TYPE - A
3/4" = 1'-0"

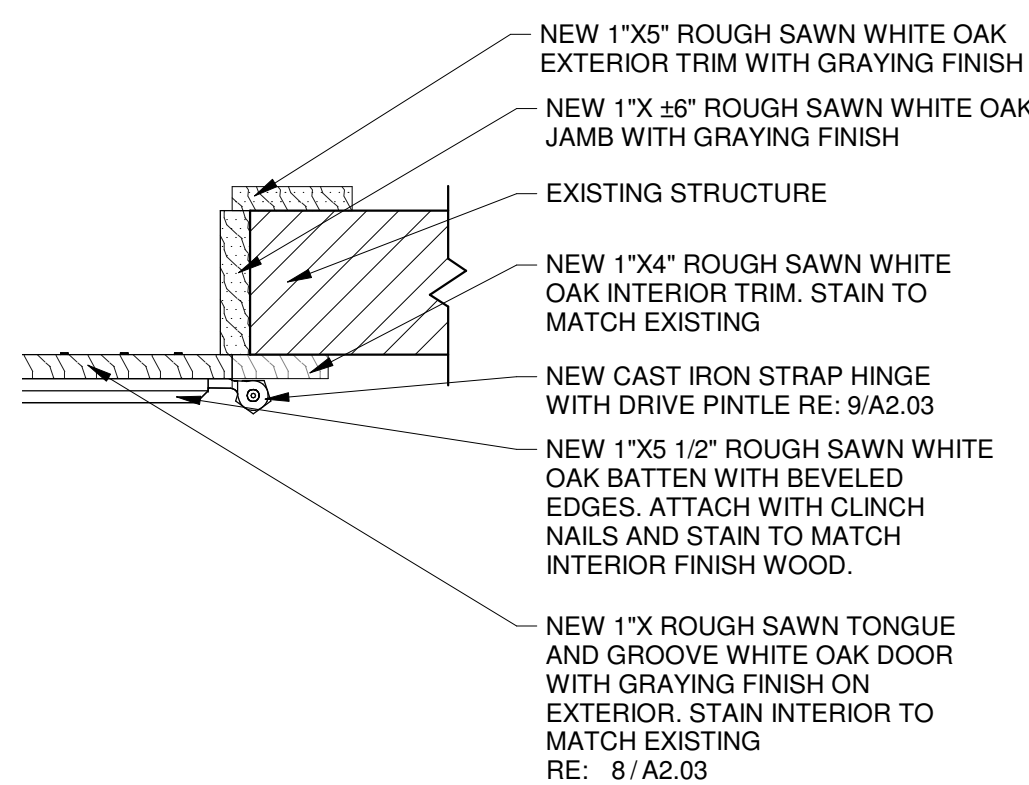

13 CABIN DOOR JAMB DETAIL
1 1/2" = 1'-0"

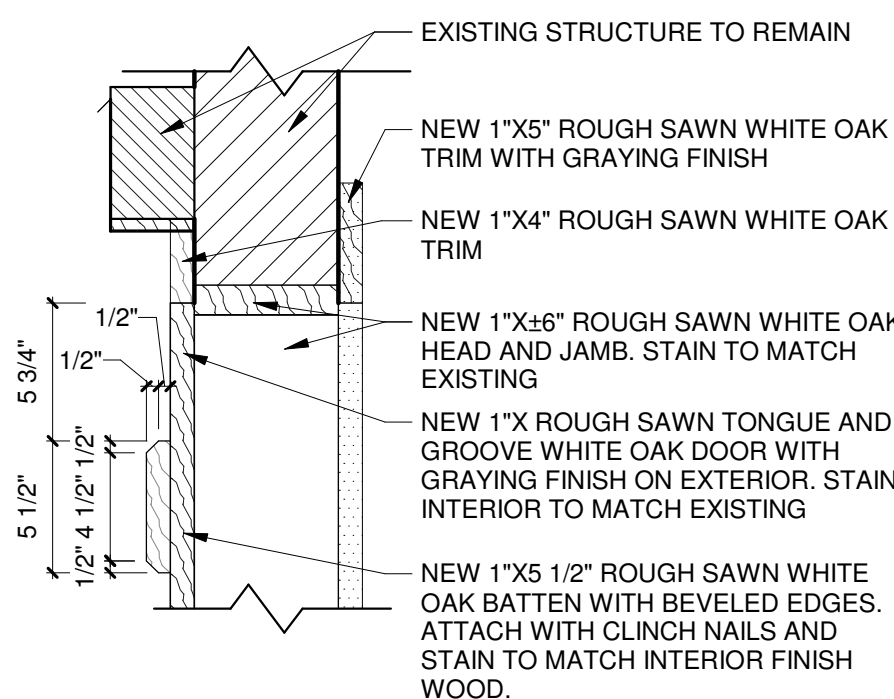


12 CABIN DOOR HEAD DETAIL
1 1/2" = 1'-0"

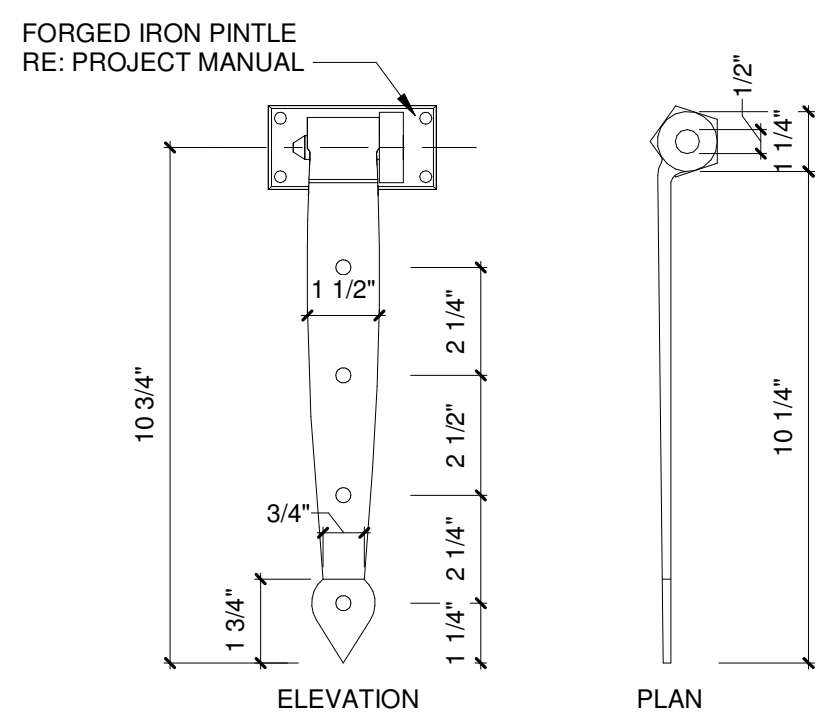


*FORGED IRON REPLICA HINGE RE: PROJECT MANUAL

10 TYPICAL STRAP HINGE DETAIL
3" = 1'-0"

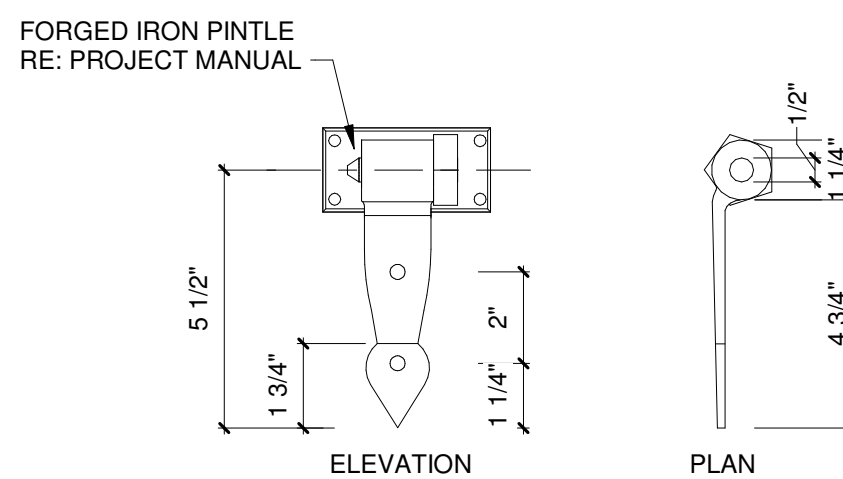


*FORGED IRON REPLICA HINGE RE: PROJECT MANUAL


9 SMALL STRAP HINGE DETAIL
3" = 1'-0"

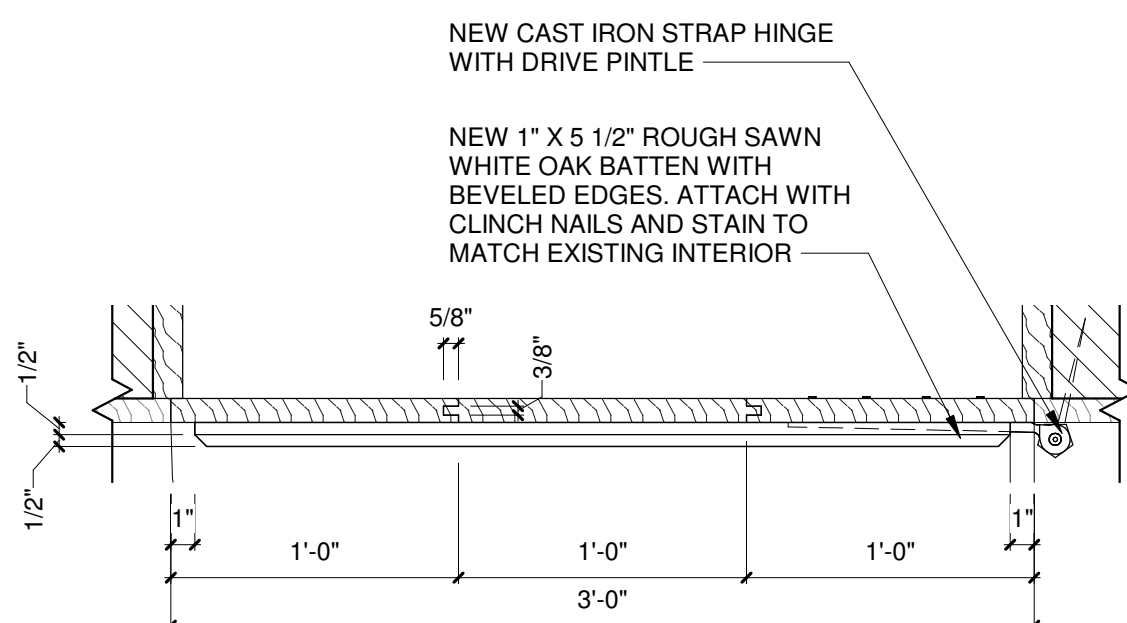


8 CABIN DOOR SECTION DETAIL
1 1/2" = 1'-0"

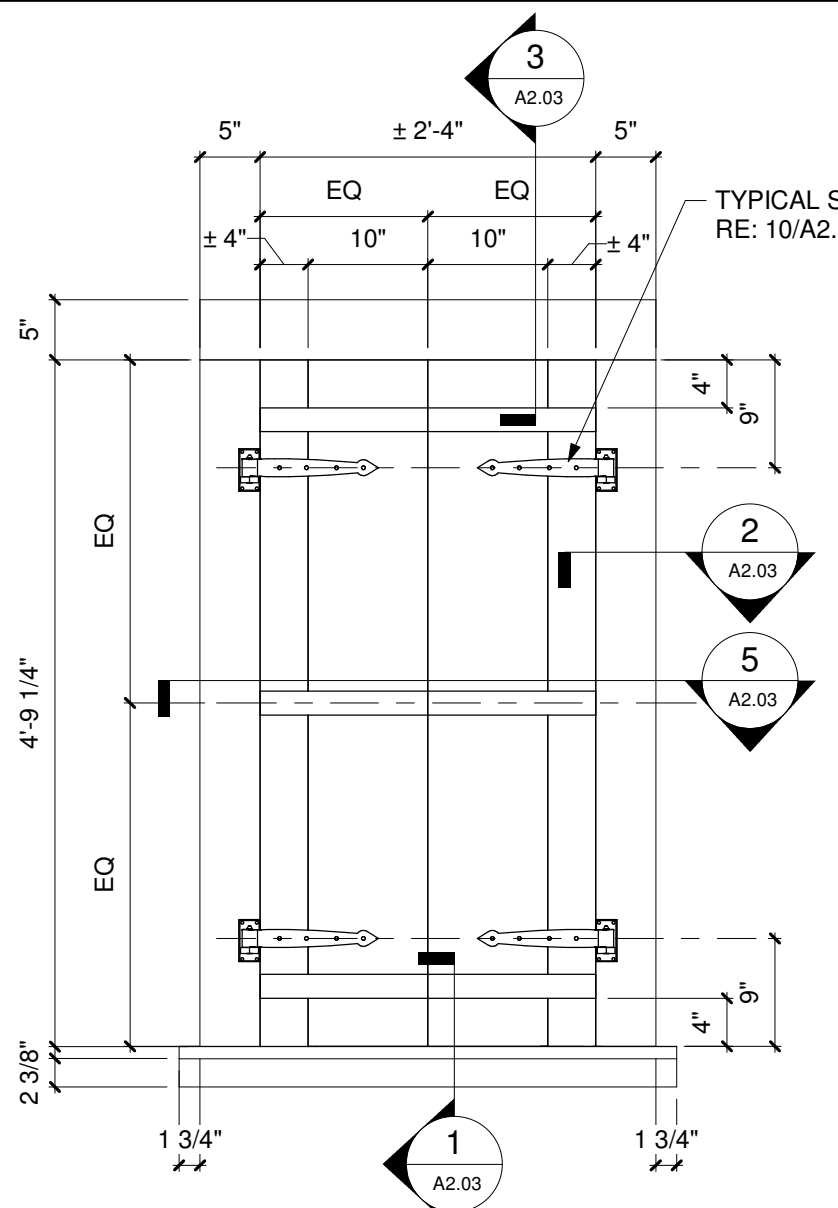


NEW T&G 1X ROUGH SAWN WHITE OAK SHUTTER WITH CLINCH NAILED BATTENS, MATCH EXISTING, EXTERIOR TO RECEIVE GRAYING FINISH.

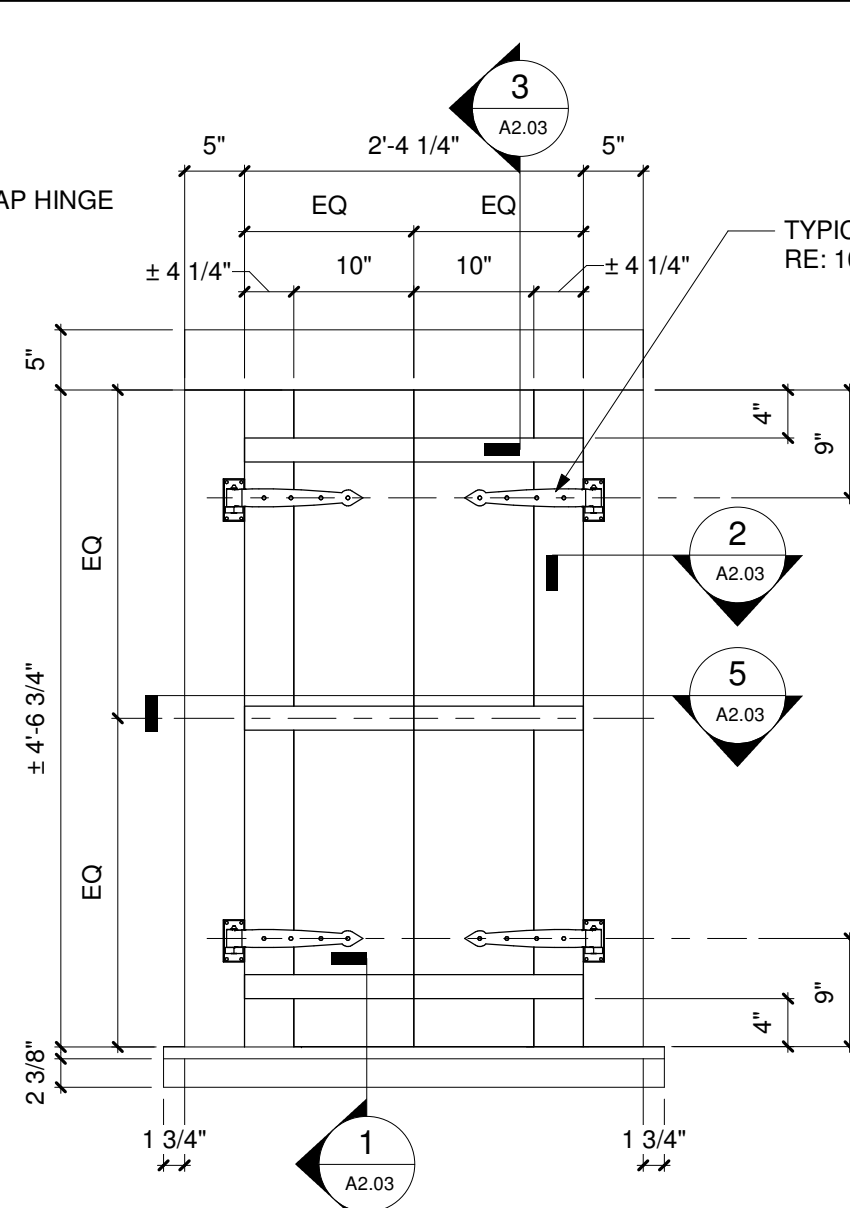

NEW T&G 1X ROUGH SAWN WHITE OAK SHUTTER WITH CLINCH NAILED BATTENS, MATCH EXISTING, EXTERIOR TO RECEIVE GRAYING FINISH.

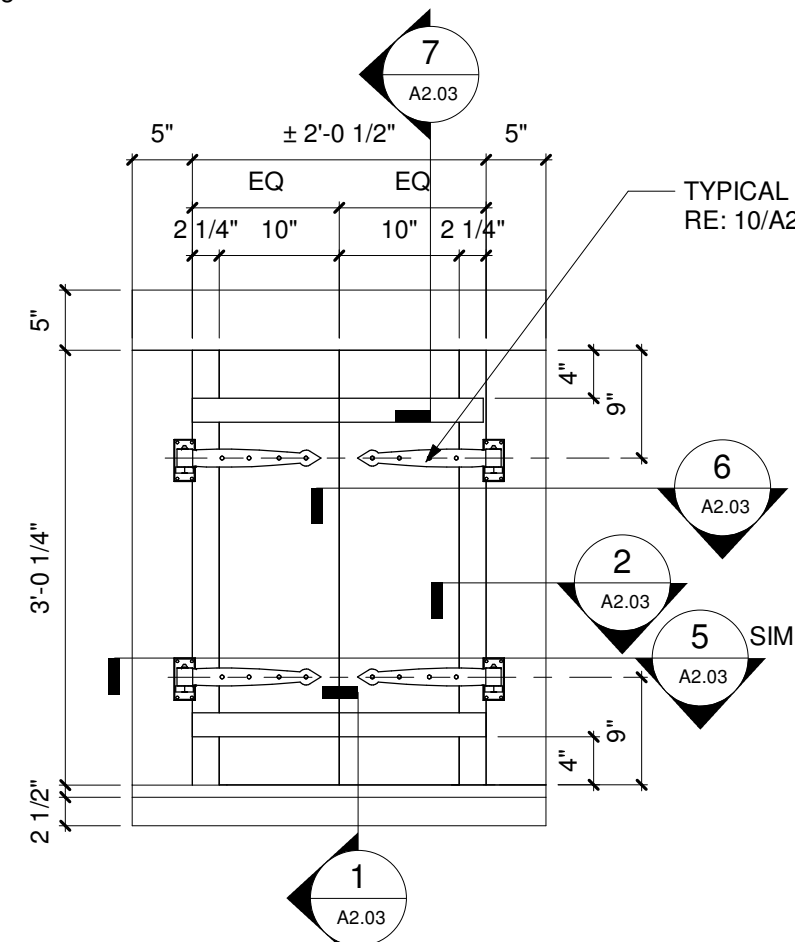


NEW T&G 1X ROUGH SAWN WHITE OAK SHUTTER WITH CLINCH NAILED BATTENS, MATCH EXISTING, EXTERIOR TO RECEIVE GRAYING FINISH.

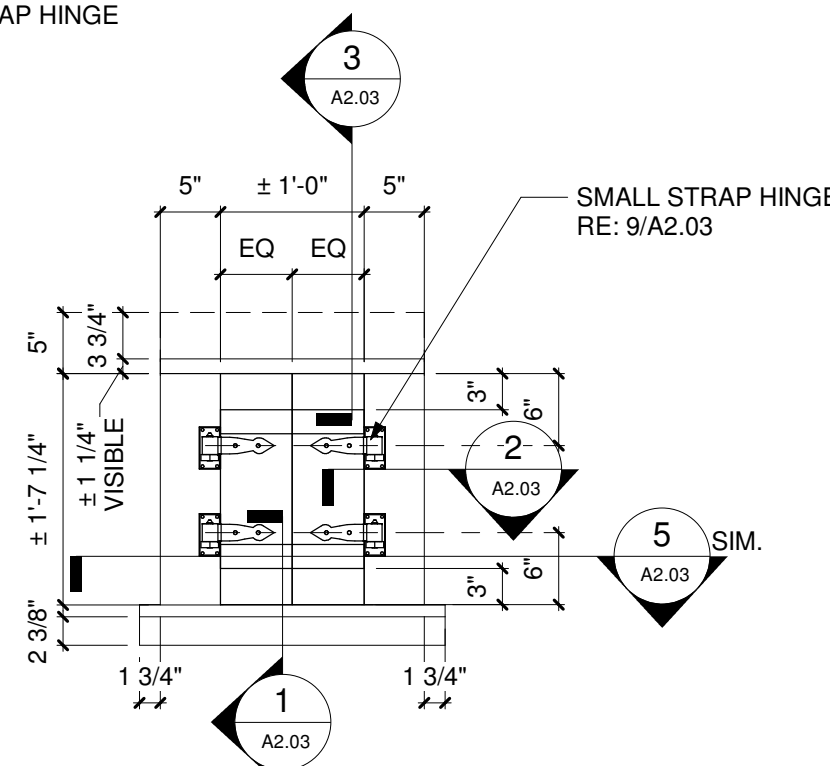


NEW T&G 1X ROUGH SAWN WHITE OAK SHUTTER WITH CLINCH NAILED BATTENS, MATCH EXISTING, EXTERIOR TO RECEIVE GRAYING FINISH.


4 CABIN SHUTTER ELEVATIONS
3/4" = 1'-0"

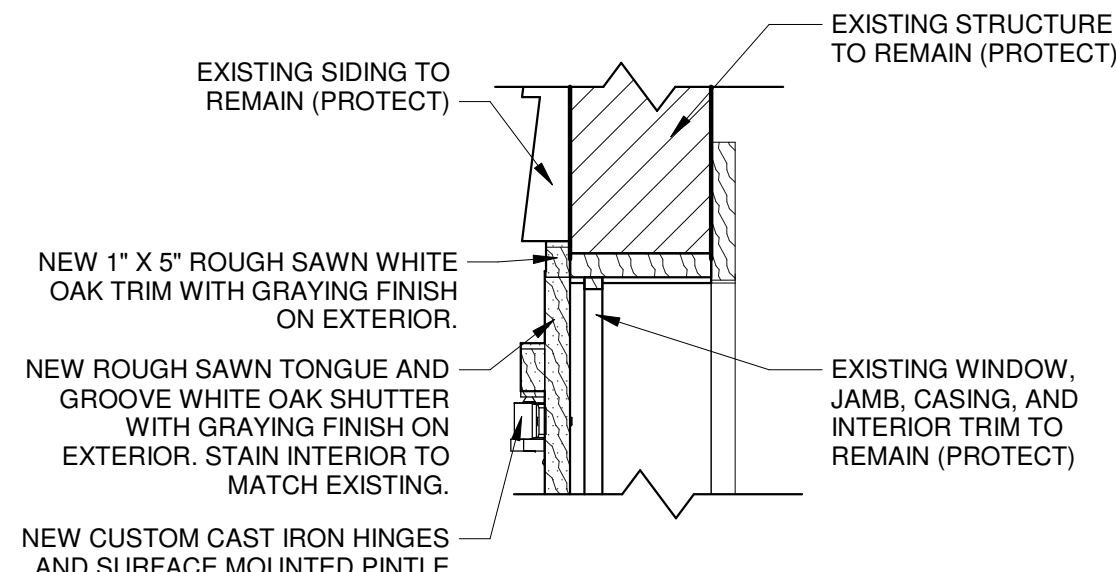


7 WOLF CABIN NORTH ATTIC SHUTTER HEAD DETAIL
1 1/2" = 1'-0"

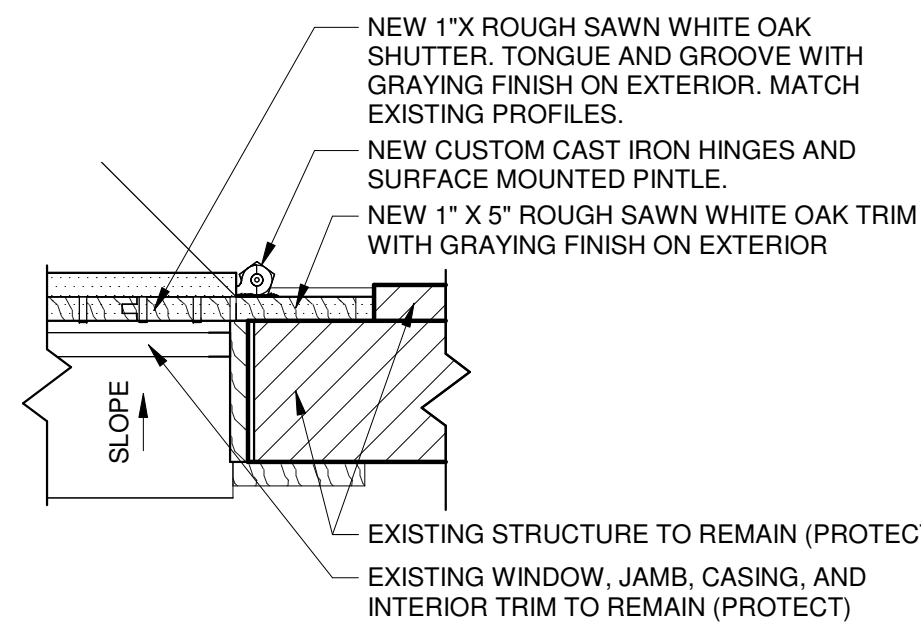


6 WOLF CABIN SHUTTER JAMB DETAIL AT SIDING
1 1/2" = 1'-0"

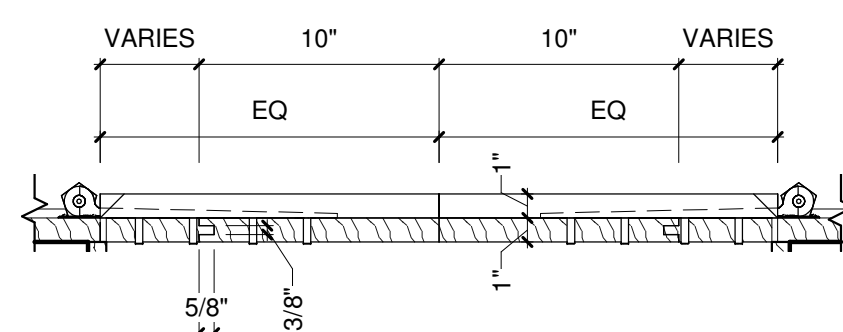


5 WOLF CABIN TYPICAL SHUTTER DETAIL
1 1/2" = 1'-0"

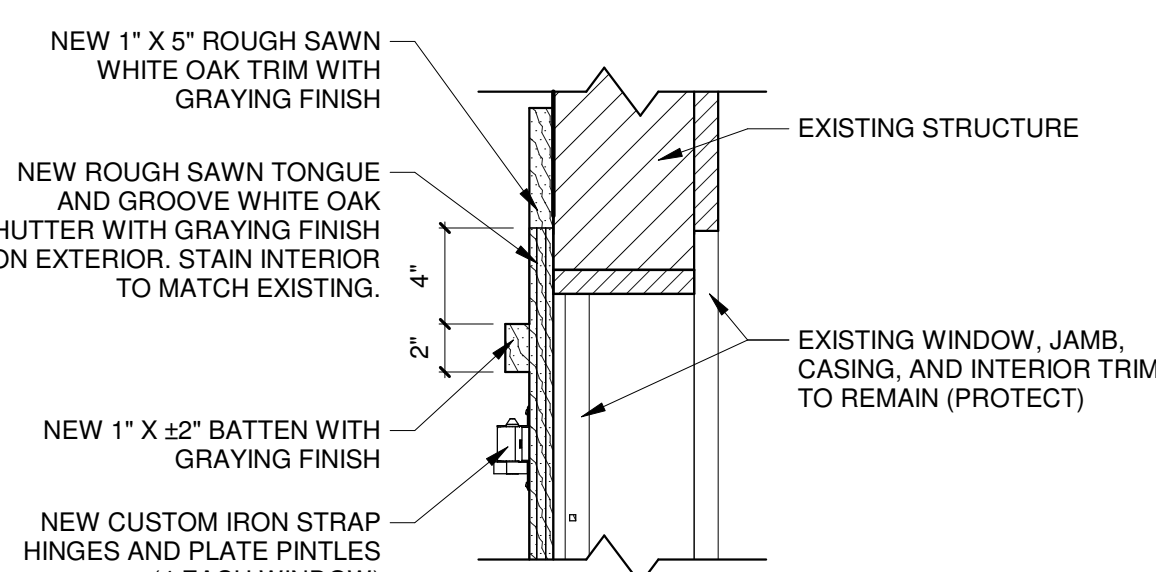

3 WOLF CABIN TYPICAL SHUTTER HEAD DETAIL
1 1/2" = 1'-0"

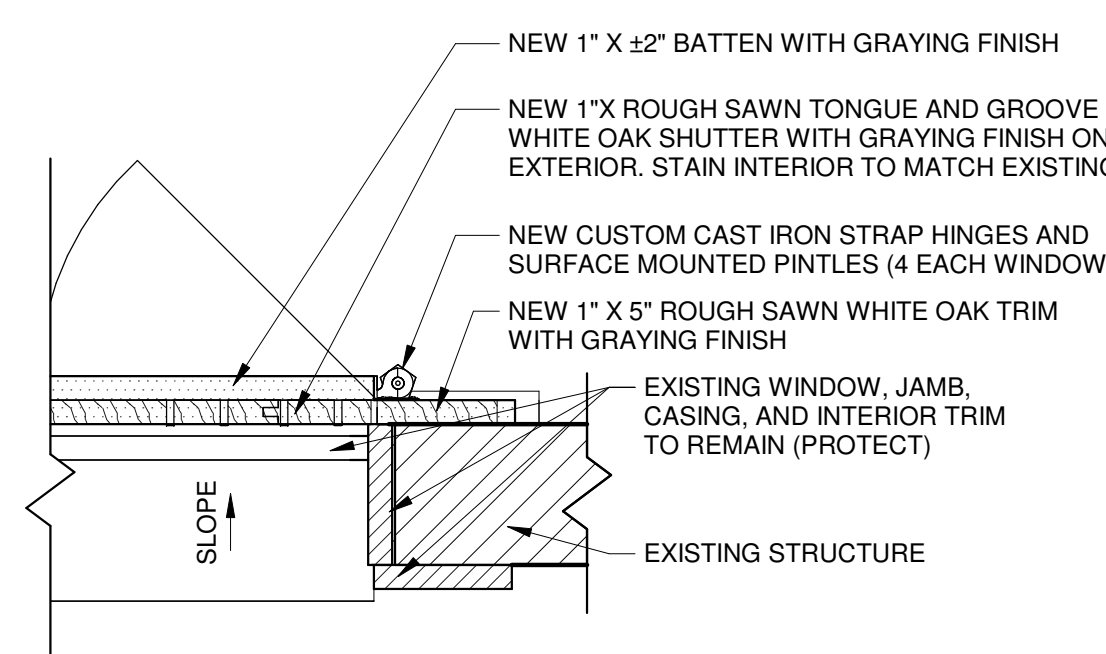

2 WOLF CABIN TYPICAL SHUTTER JAMB DETAIL
1 1/2" = 1'-0"

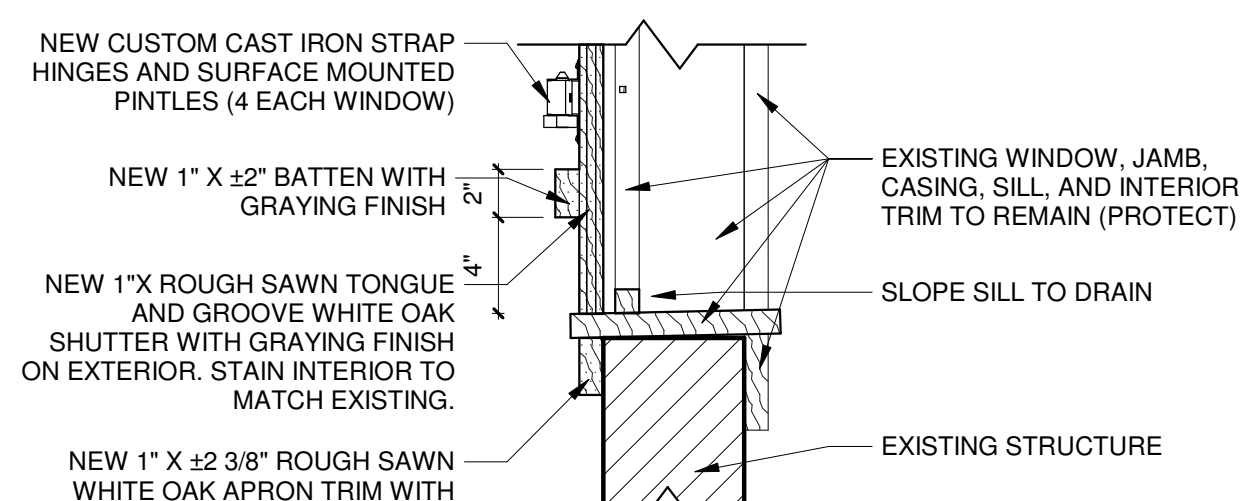

1 WOLF CABIN TYPICAL SHUTTER SILL DETAIL
1 1/2" = 1'-0"

PROJECT NUMBER
20-2026

DATE
07/13/2021

REVISIONS


REPAIRS AND IMPROVEMENTS TO THE JACOB WOLF HISTORIC SITE (REBID)
13775 HIGHWAY 5 SOUTH
NORFOLK, ARKANSAS

507 MAIN STREET NORTH LITTLE ROCK, ARKANSAS 72114
TELEPHONE (501) 375-3380


CLEMENTS & ASSOCIATES
ARCHITECTURE




REVISIONS

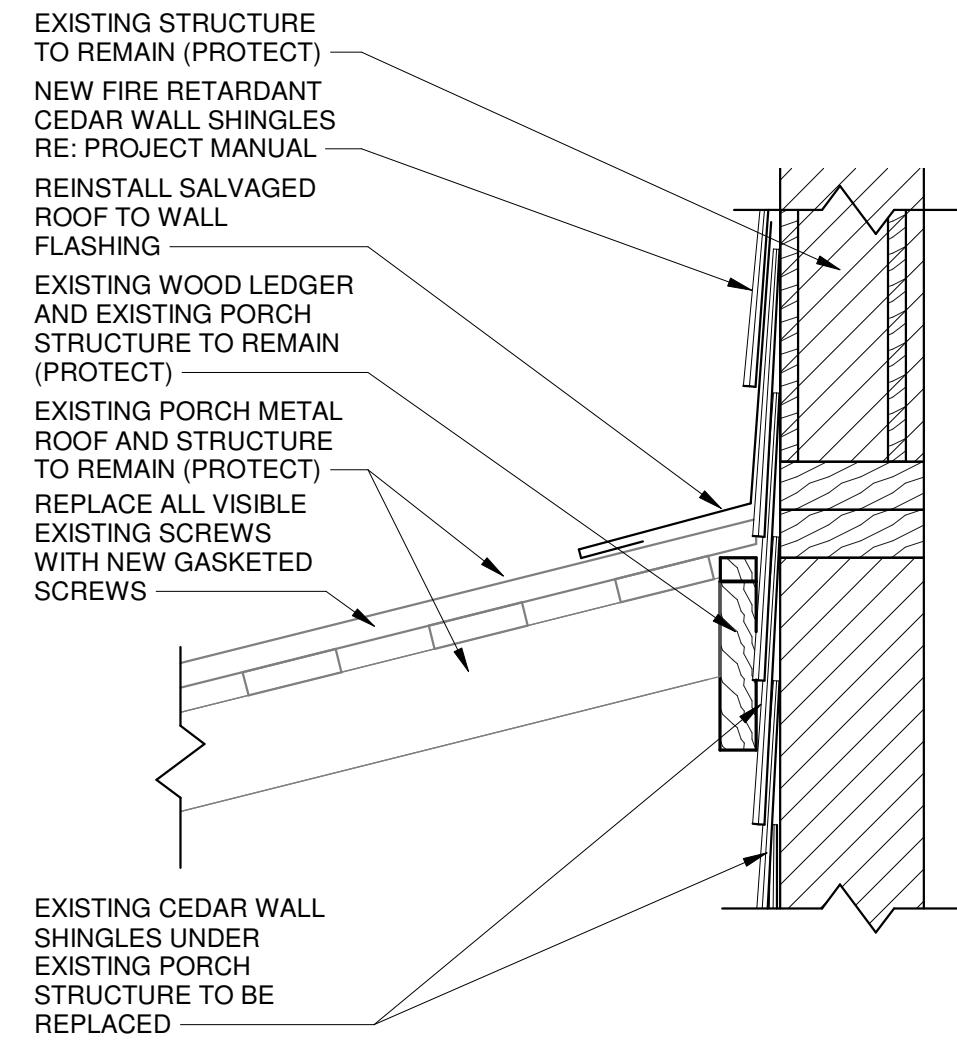


5 VISITOR INFORMATION CENTER
ROOF TO WALL DETAIL
1 1/2" = 1'-0"

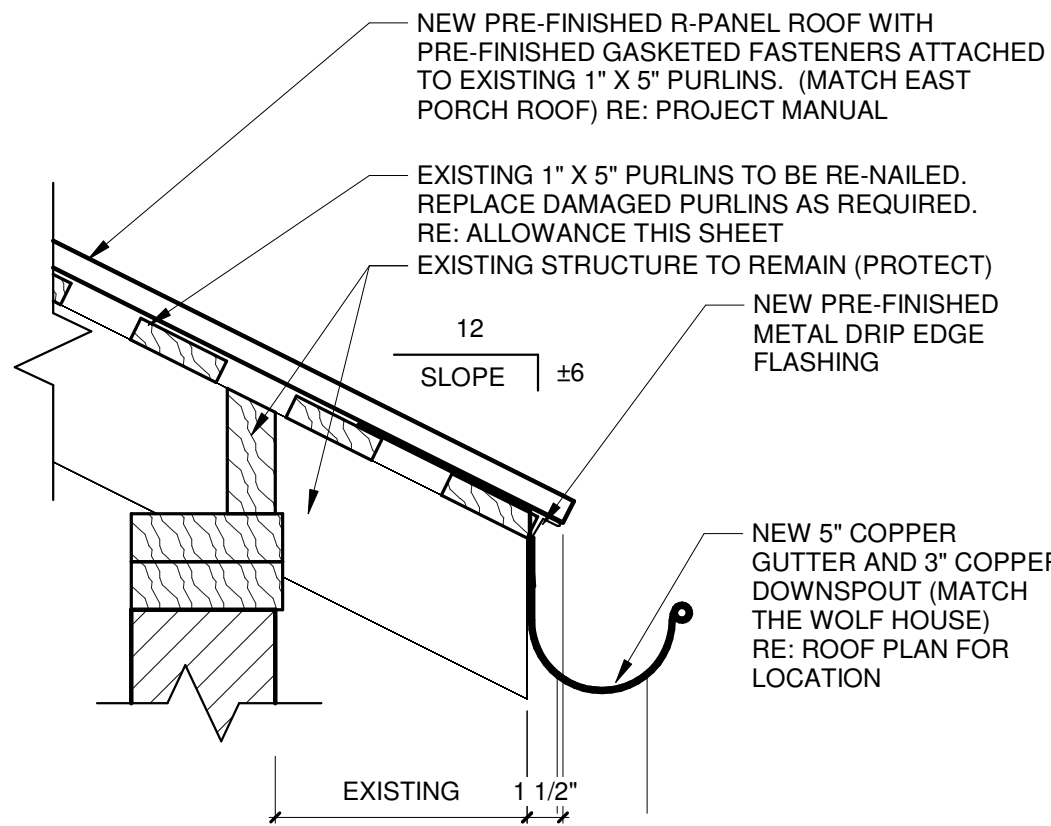


4 VISITOR INFORMATION CENTER
GUTTER DETAIL
1 1/2" = 1'-0"

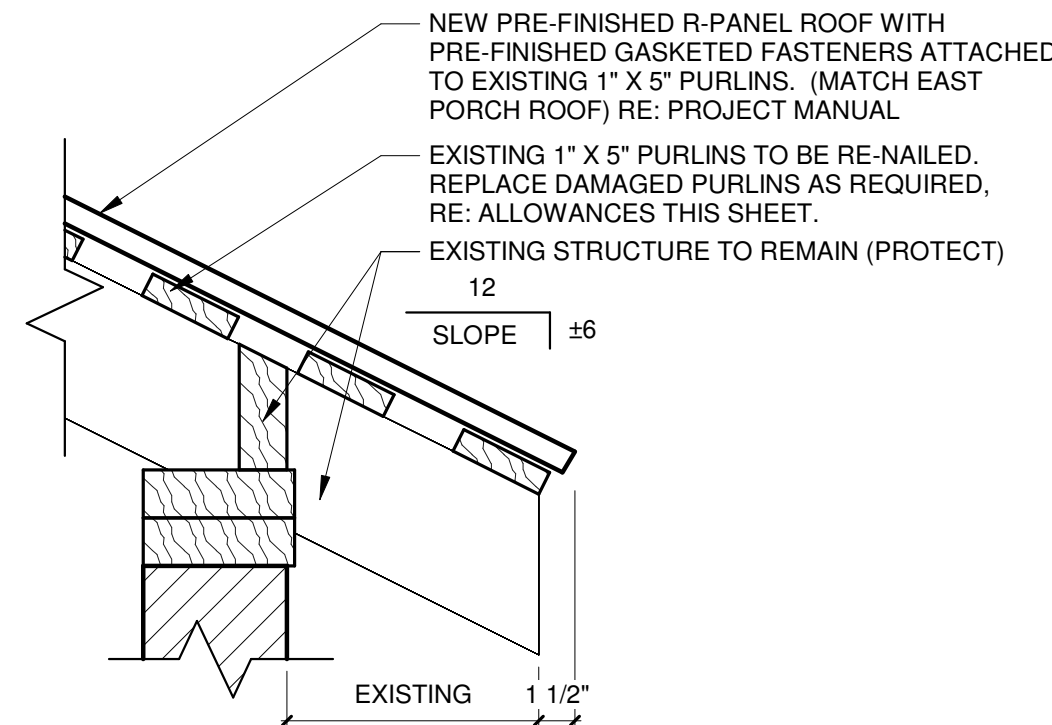


3 VISITOR INFORMATION CENTER
EAVE DETAIL
1 1/2" = 1'-0"

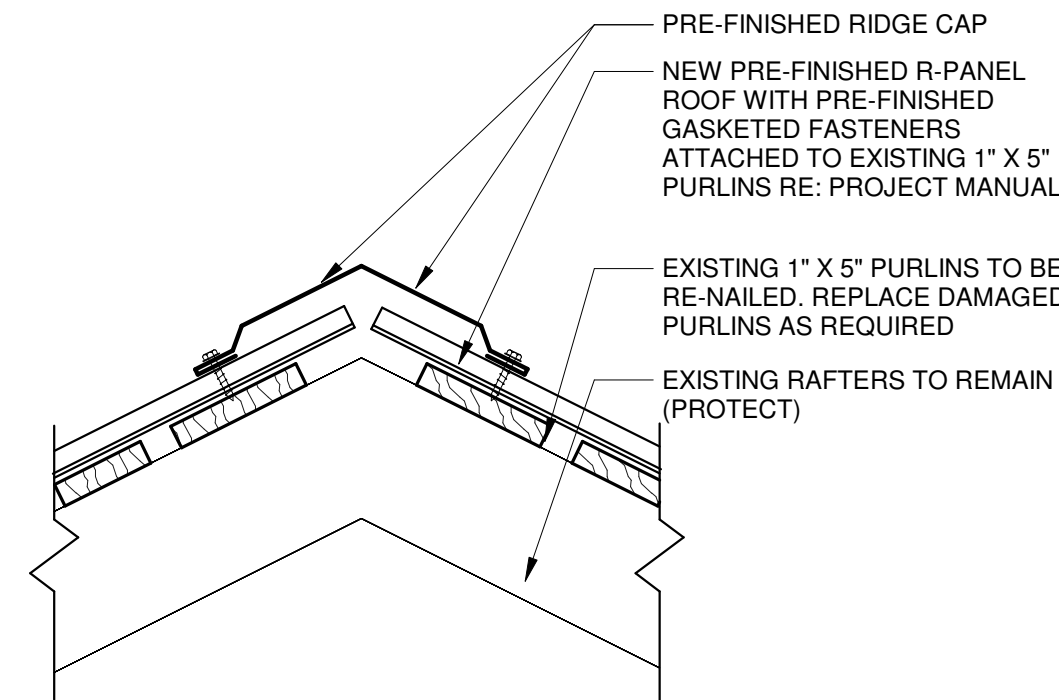


2 VISITOR INFORMATION CENTER
RIDGE DETAIL
1 1/2" = 1'-0"

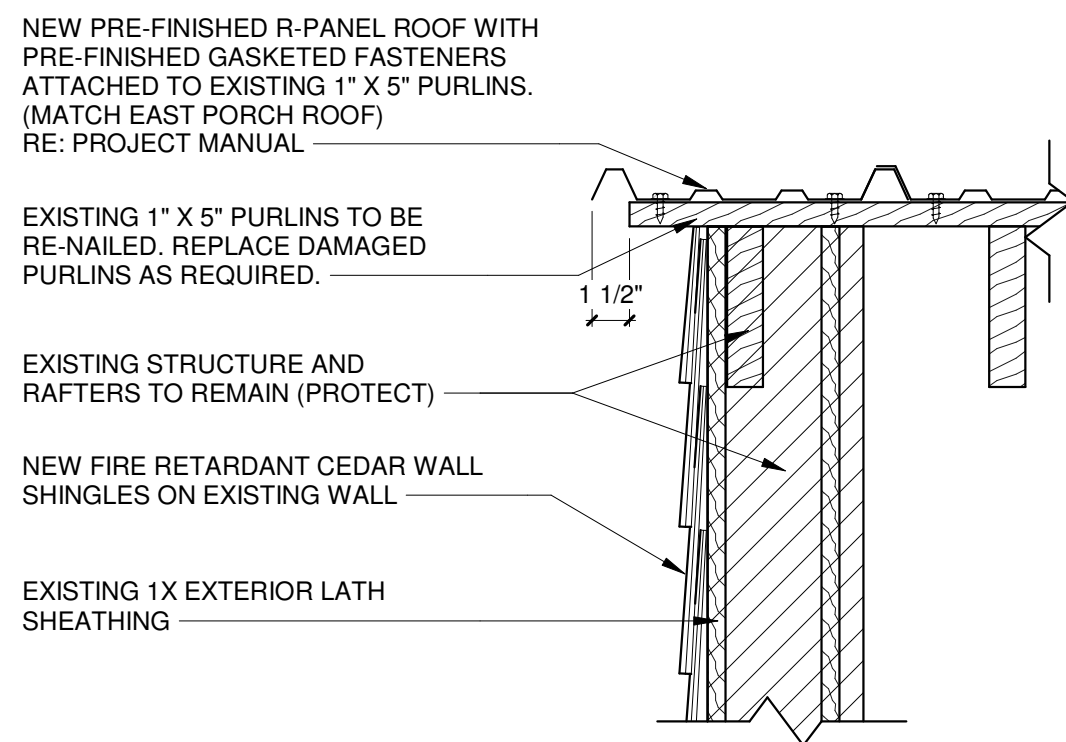

6 VISITOR INFORMATION CENTER
END WALL DETAIL
1 1/2" = 1'-0"

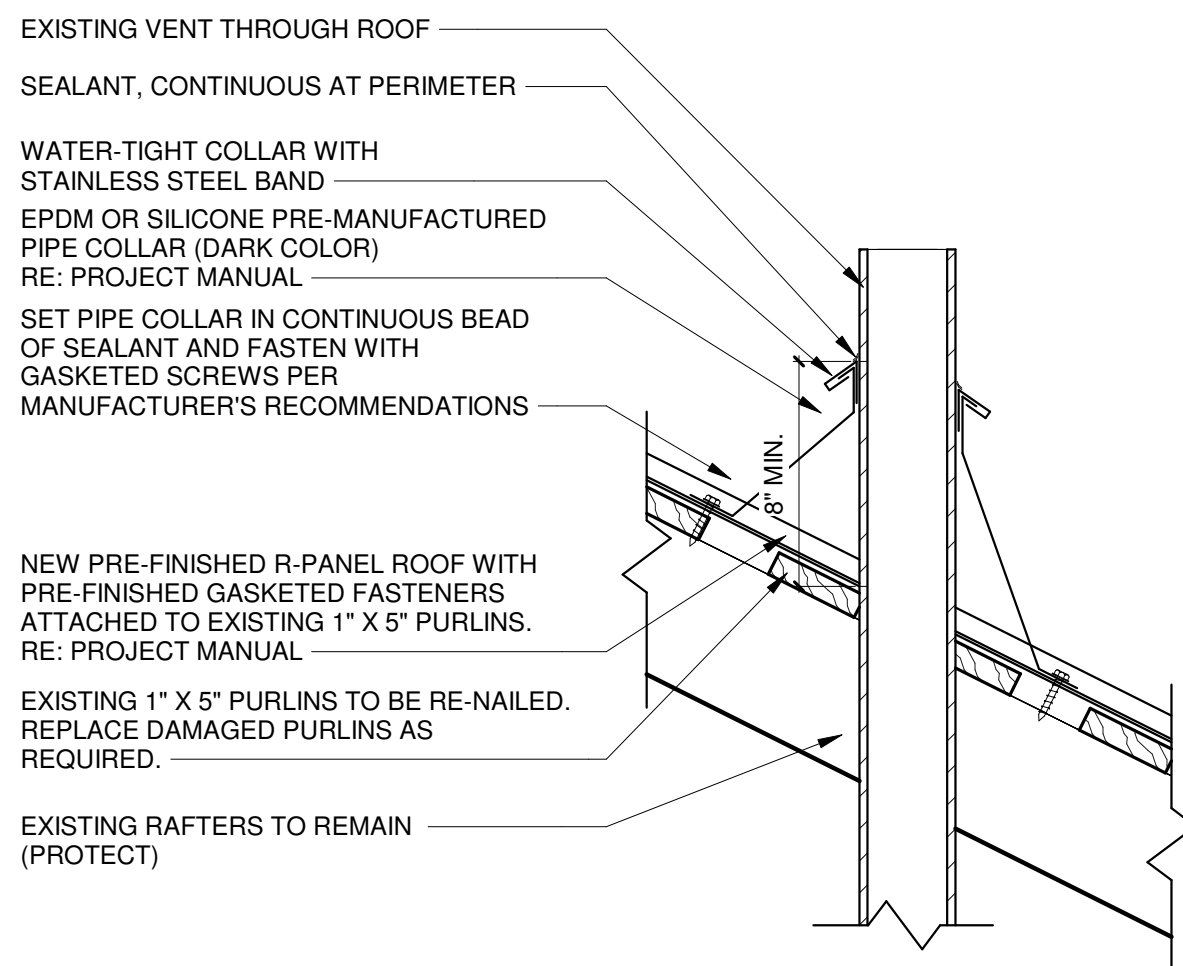

7 VENT THROUGH ROOF DETAIL
1 1/2" = 1'-0"

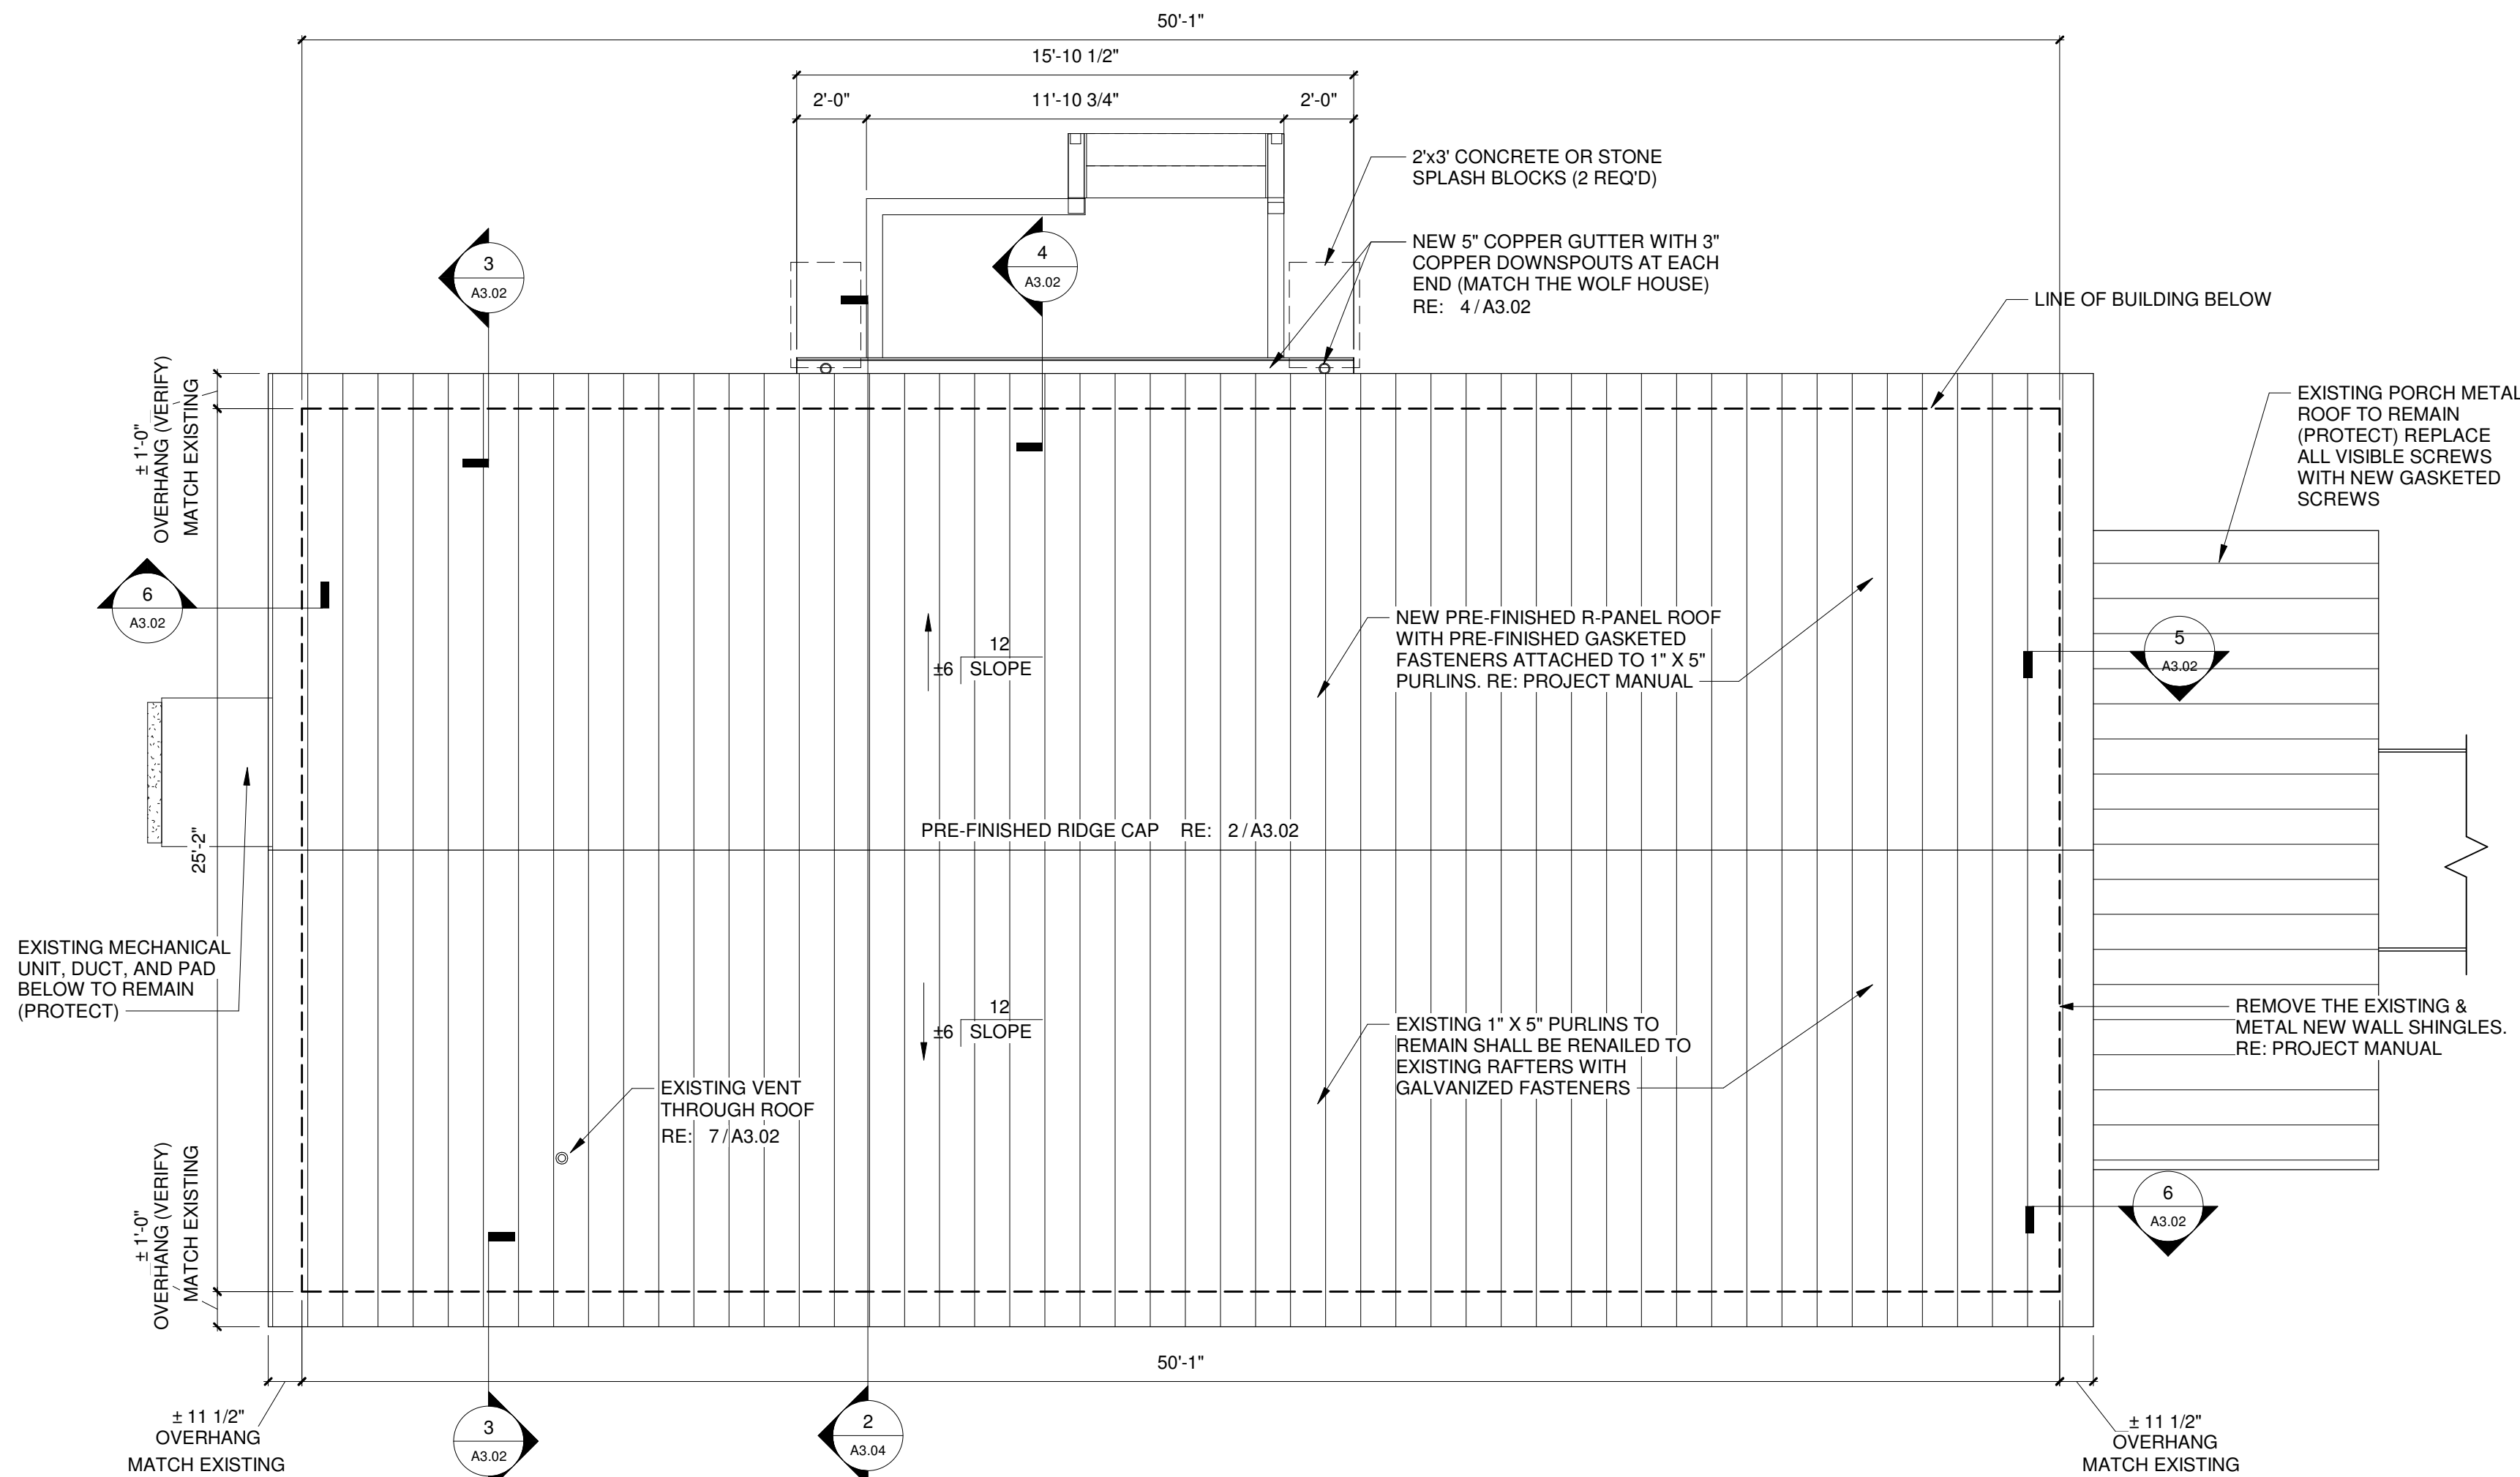

PURLIN ALLOWANCE:

THE CONTRACTOR SHALL INCLUDE IN THE BASE BID THE REPLACEMENT OF 320 LINEAR FEET OF 1" X 5" ROUGH SAWN WHITE OAK PURLINS. ALL EXPOSED REPLACEMENT PURLINS SHALL RECEIVE GRAYING FINISH AS SPECIFIED.

1 VISITOR INFORMATION CENTER
ROOF PLAN
1/4" = 1'-0"



© 2010 Clements & Associates/Architecture, Inc. All rights Reserved

REPAIRS AND IMPROVEMENTS TO THE JACOB WOLF HISTORIC SITE (REBID)
13775 HIGHWAY 5 SOUTH
NORFOLK, ARKANSAS



VISITOR INFORMATION
CENTER ROOF PLAN
AND DETAILS

A3.02




CLEMENTS & ASSOCIATES
ARCHITECTURE

507 MAIN STREET NORTH LITTLE ROCK, ARKANSAS 72114
TELEPHONE (501) 375-3380


PROJECT NUMBER
20-2026

DATE
07/13/2021

REVISIONS

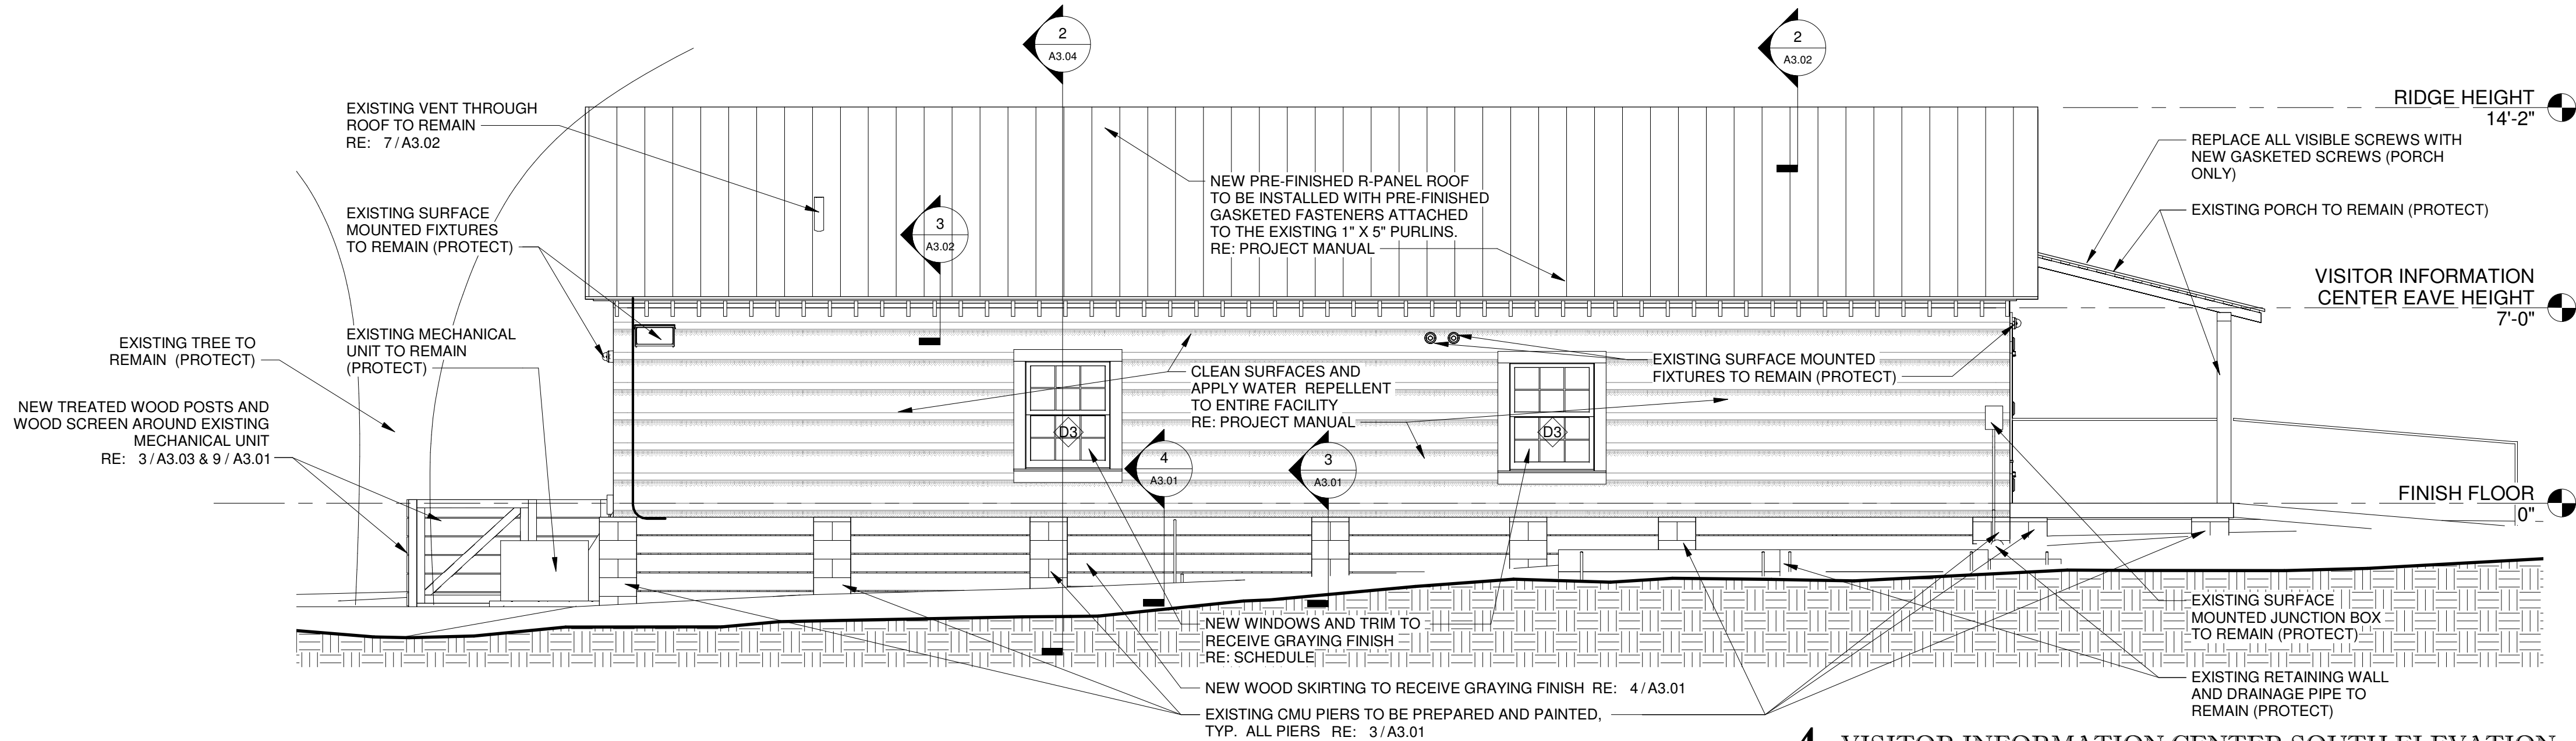


4 VISITOR INFORMATION CENTER SOUTH ELEVATION
1/4" = 1'-0"

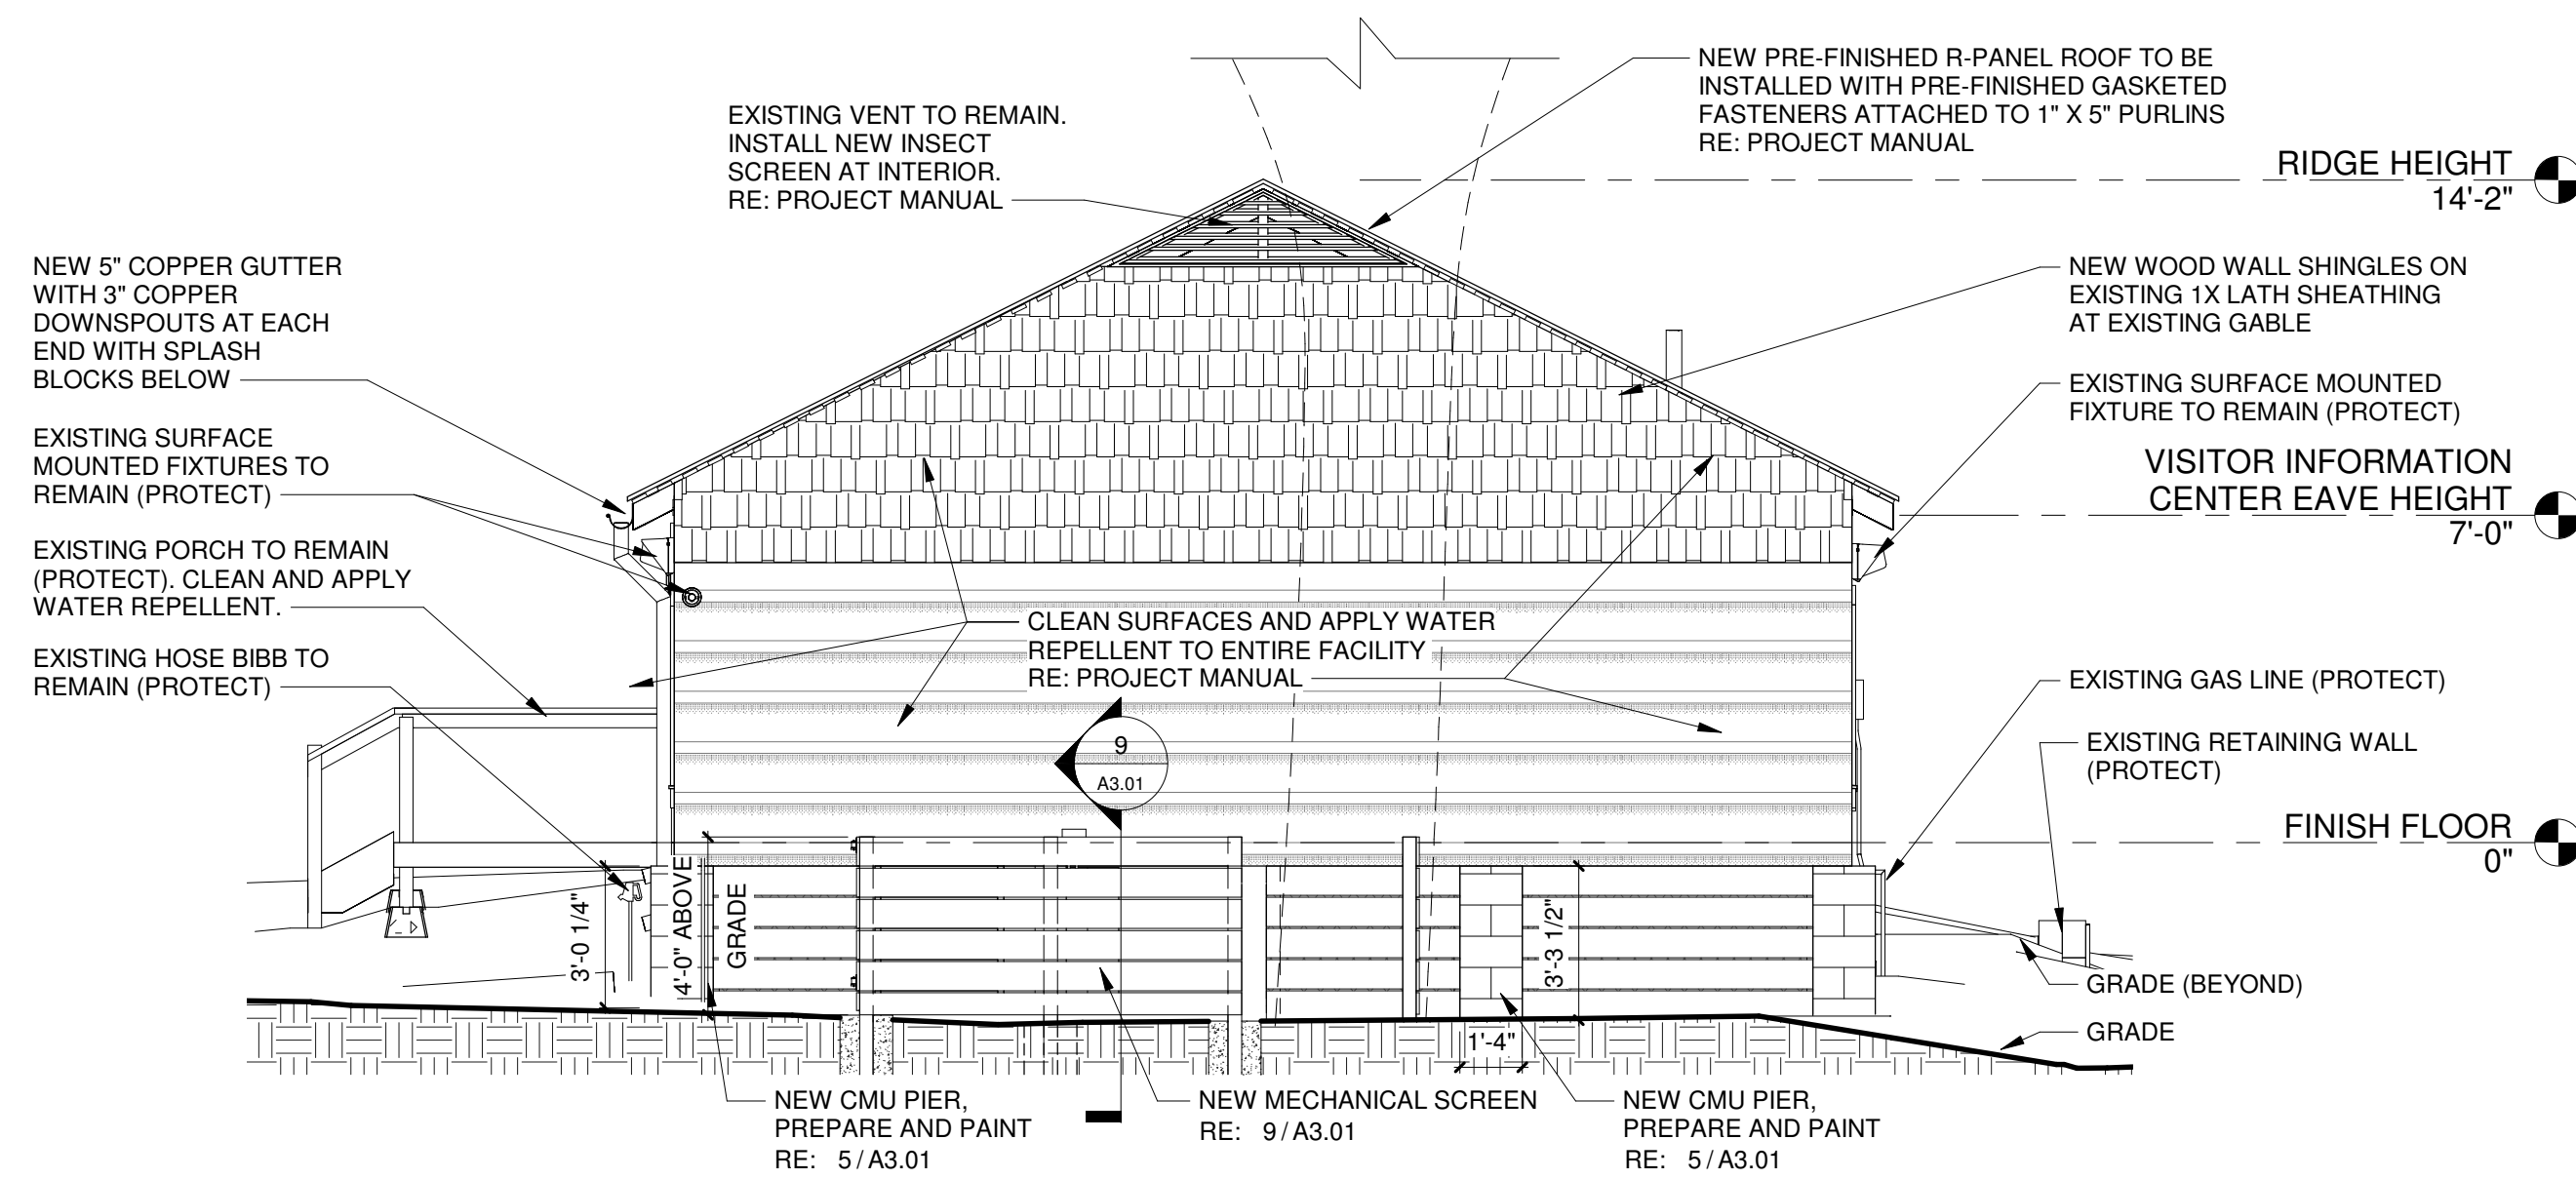


3 VISITOR INFORMATION CENTER WEST ELEVATION WITH MECHANICAL SCREEN
1/4" = 1'-0"

WATER REPELLENT COATING

THE EXISTING STRUCTURE EXTERIOR SHALL BE CLEANED AND RECEIVE A NEW COATING OF WATER REPELLENT APPLIED TO ALL EXTERIOR WOOD SURFACES OF THE BUILDING INCLUDING, BUT NOT LIMITED TO ALL LOGS, PORCHES, DOORS, ETC. RE: PROJECT MANUAL

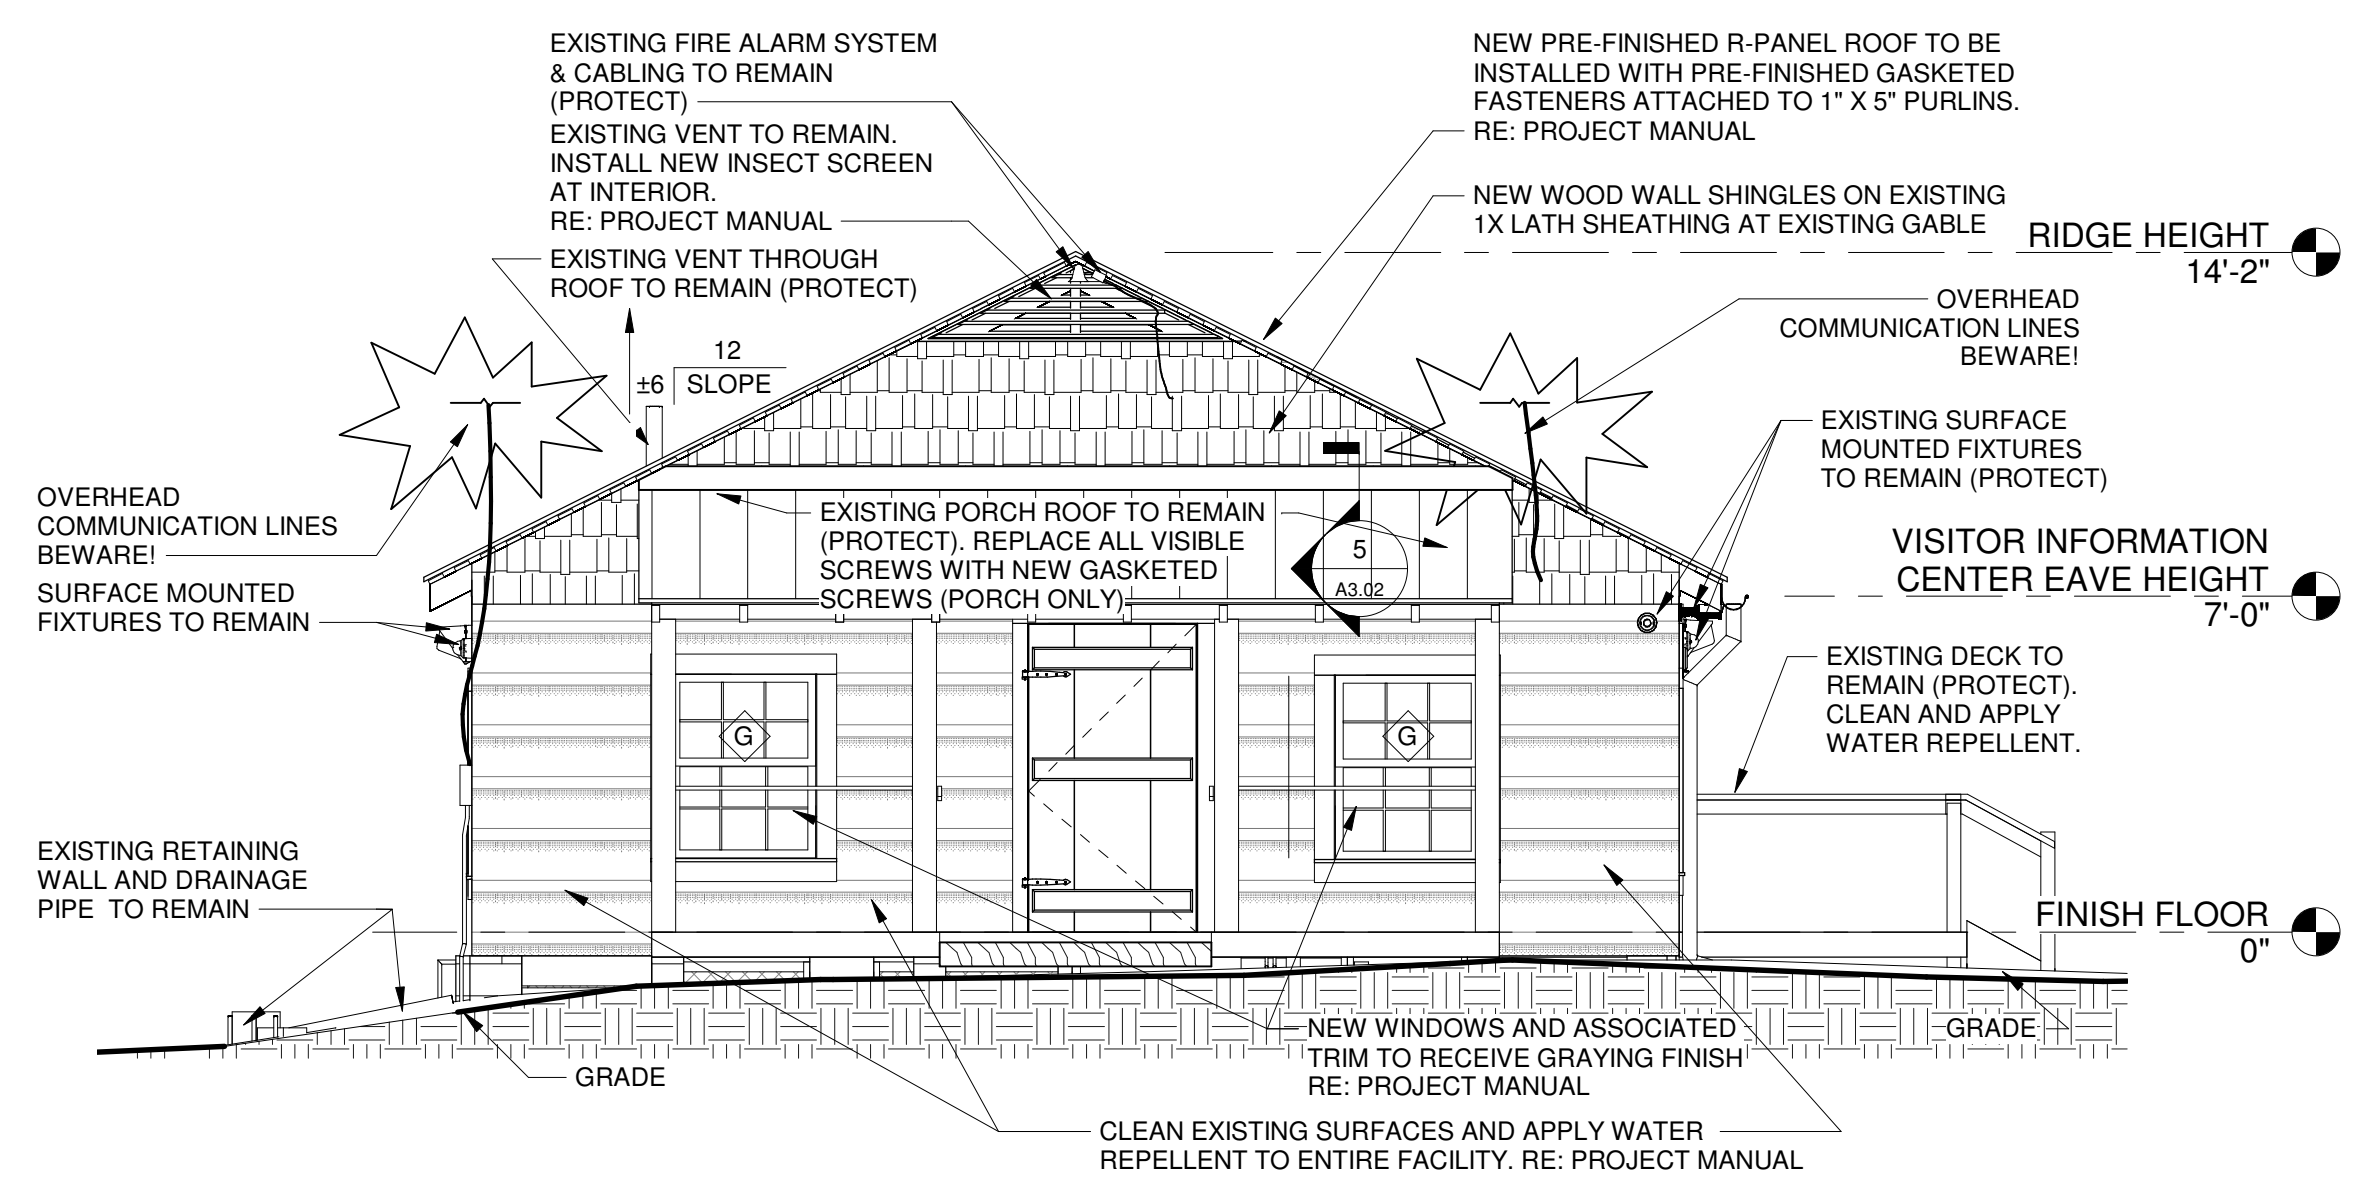

2 VISITOR INFORMATION CENTER EAST ELEVATION
1/4" = 1'-0"

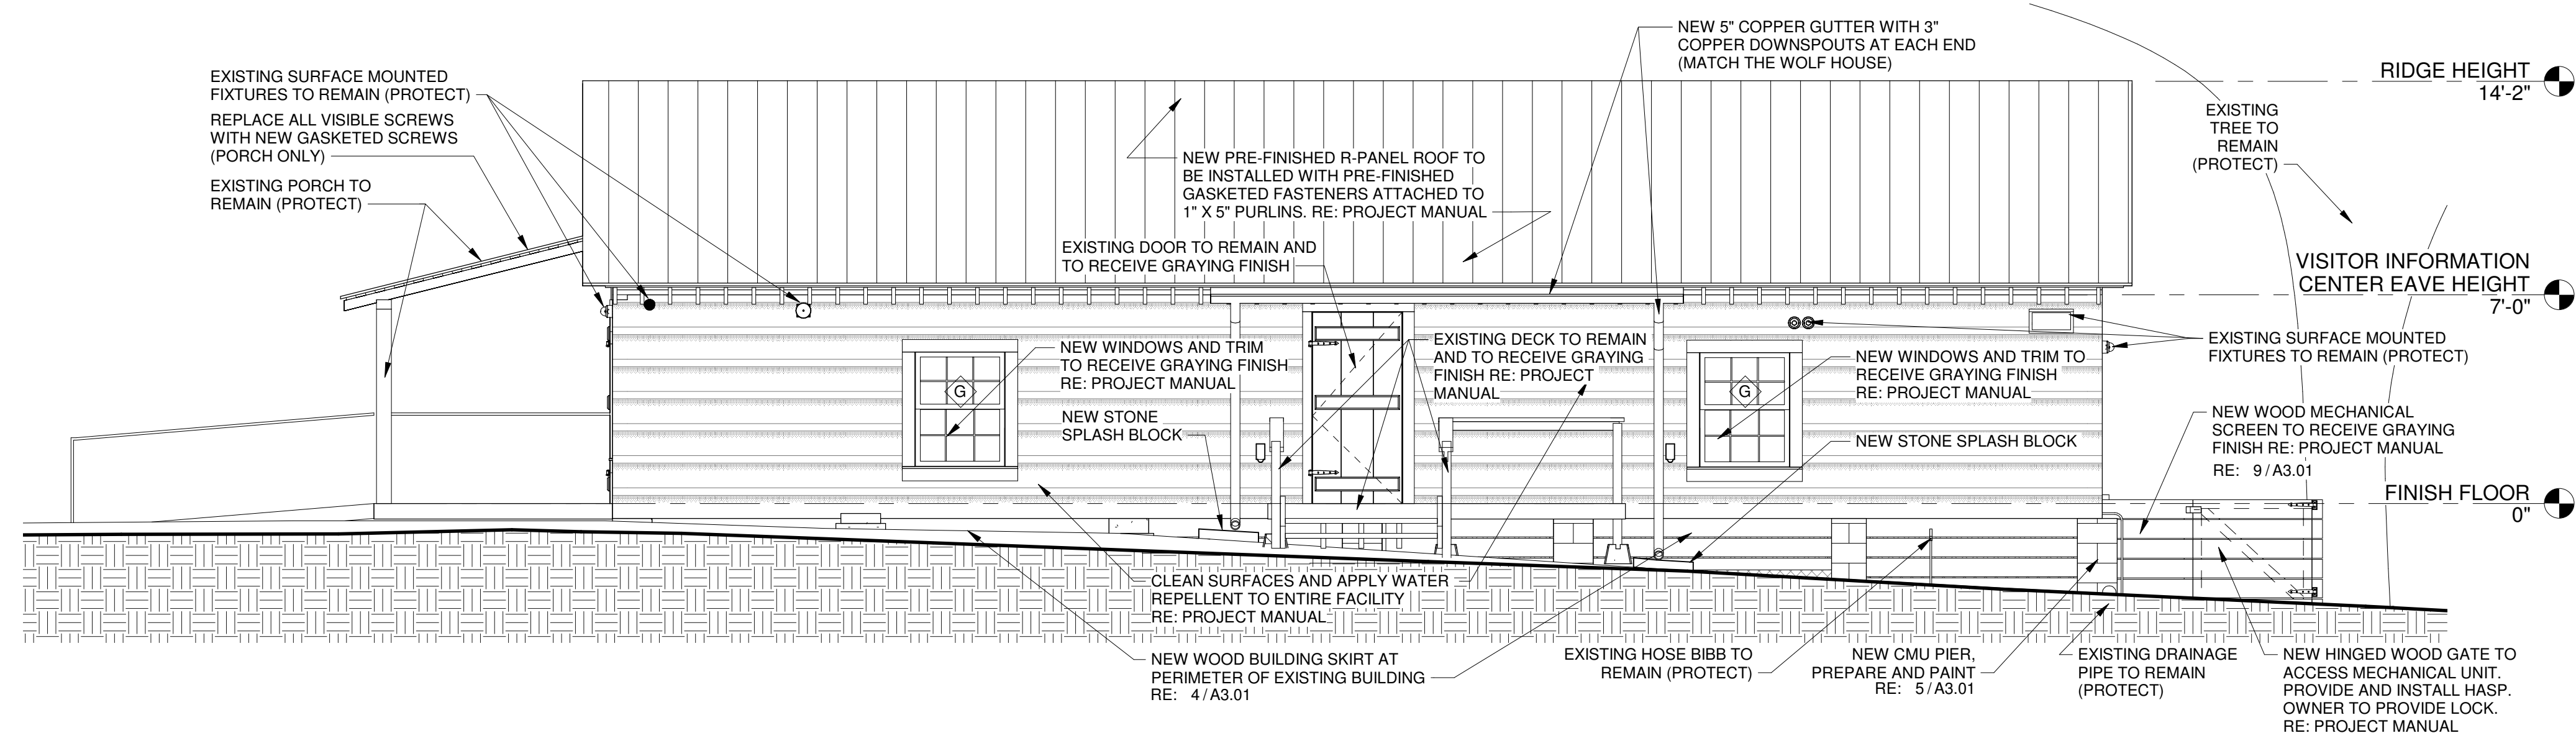


1 VISITOR INFORMATION CENTER NORTH ELEVATION
1/4" = 1'-0"

PROJECT NUMBER
20-2026

DATE
07/13/2021

REVISIONS

REPAIRS AND IMPROVEMENTS TO THE JACOB WOLF HISTORIC SITE (REBID)
13775 HIGHWAY 5 SOUTH
NORFOLK, ARKANSAS

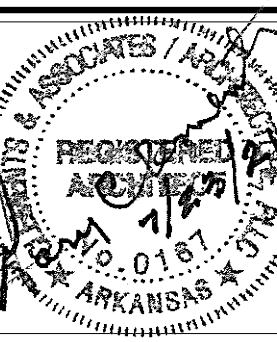

VISITOR INFORMATION
CENTER EXTERIOR
ELEVATIONS


A3.03

507 MAIN STREET NORTH LITTLE ROCK, ARKANSAS 72114
TELEPHONE (501) 375-3380


CLEMENTS & ASSOCIATES
ARCHITECTURE




WINDOW SCHEDULE				
NOTE: THE EXTERIOR ROUGH OPENINGS ARE NOT ALL EQUALLY DIMENSIONED. THE CONTRACTOR SHALL PROVIDE BLOCKING AND SHIMS AS REQUIRED TO OBTAIN THE STANDARDIZED "ROUGH OPENING" REQUIRED BY THE SPECIFIED WINDOW.				
MARK	SIZE	EXTERIOR FINISH	INTERIOR FINISH	NOTES
G	3'-0" X 3'-10"	GRAYING FINISH	STAIN TO MATCH INTERIOR TRIM	

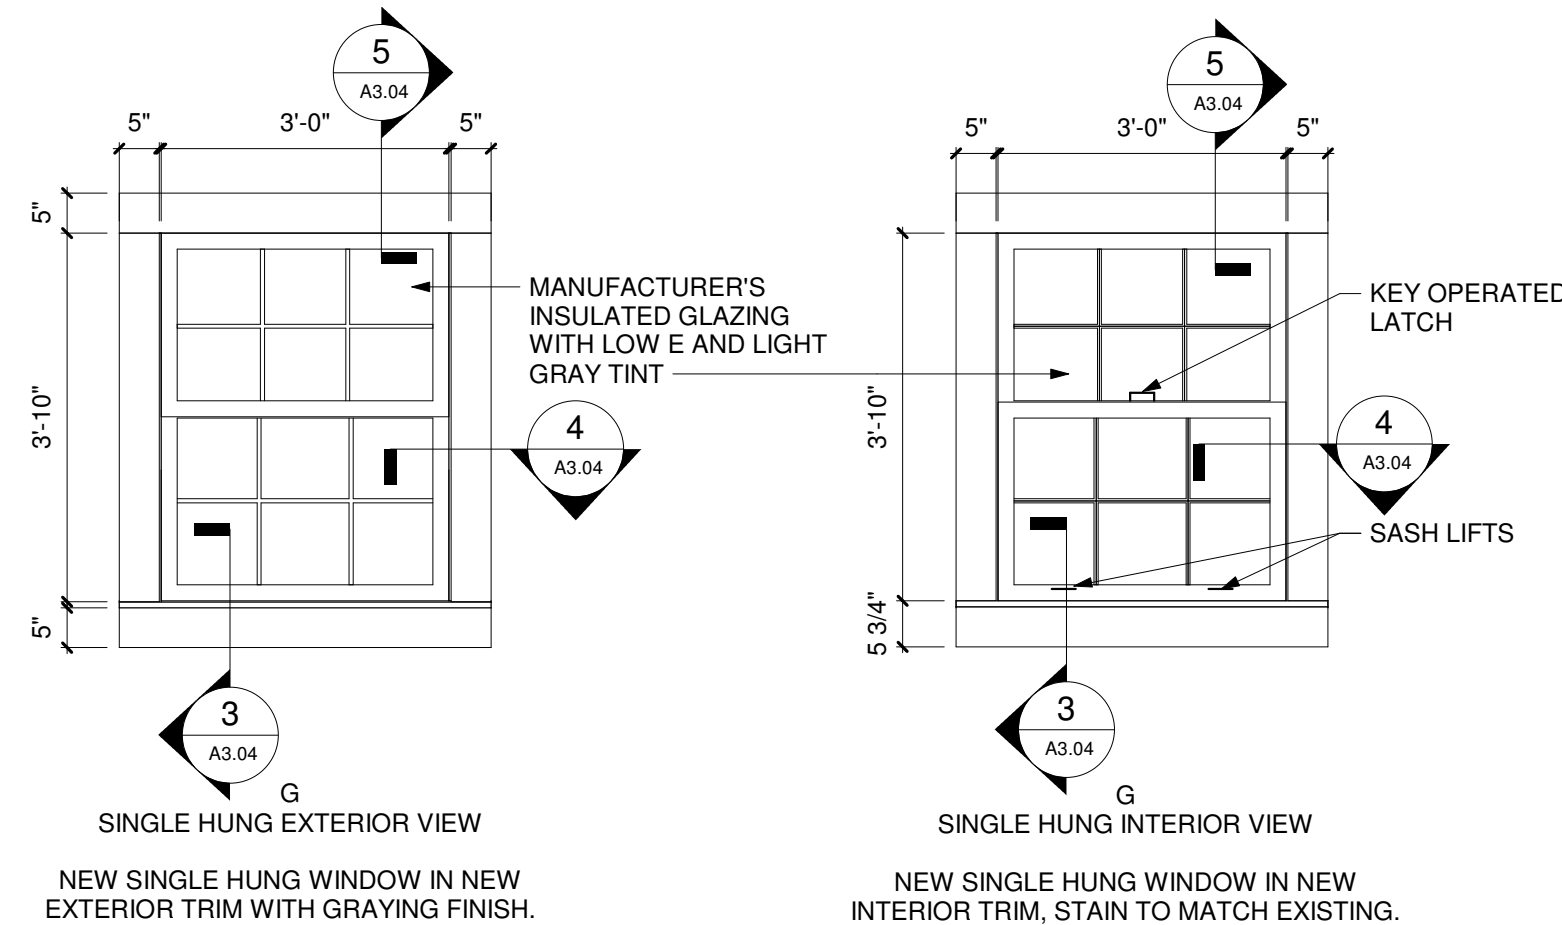


6 VISITOR INFORMATION CENTER WINDOW ELEVATIONS
1 1/2" = 1'-0"

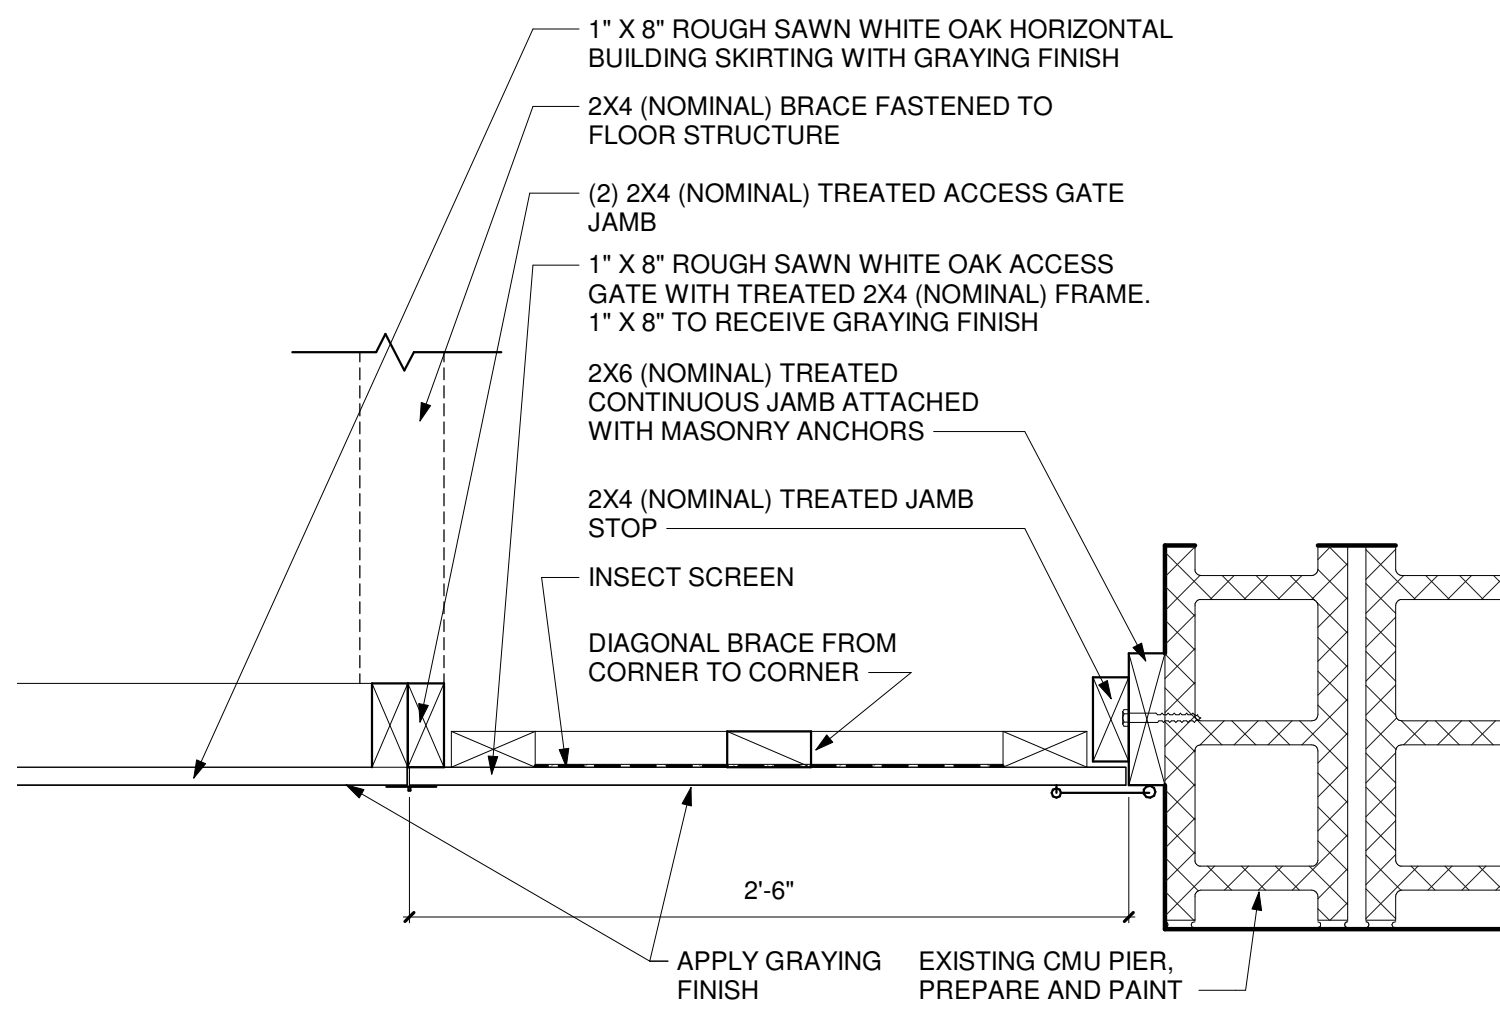


7 CRAWL SPACE ACCESS GATE DETAIL
1 1/2" = 1'-0"

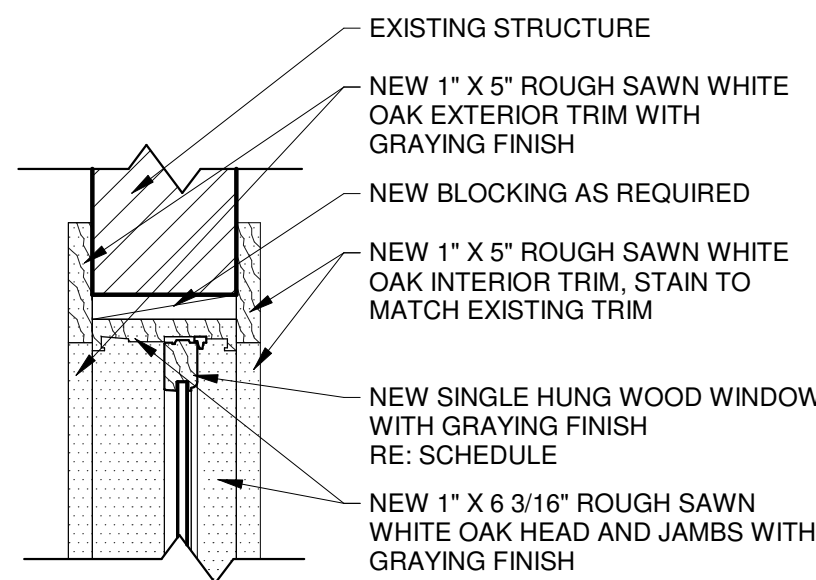


5 VISITOR INFORMATION CENTER WINDOW HEAD DETAIL
1 1/2" = 1'-0"

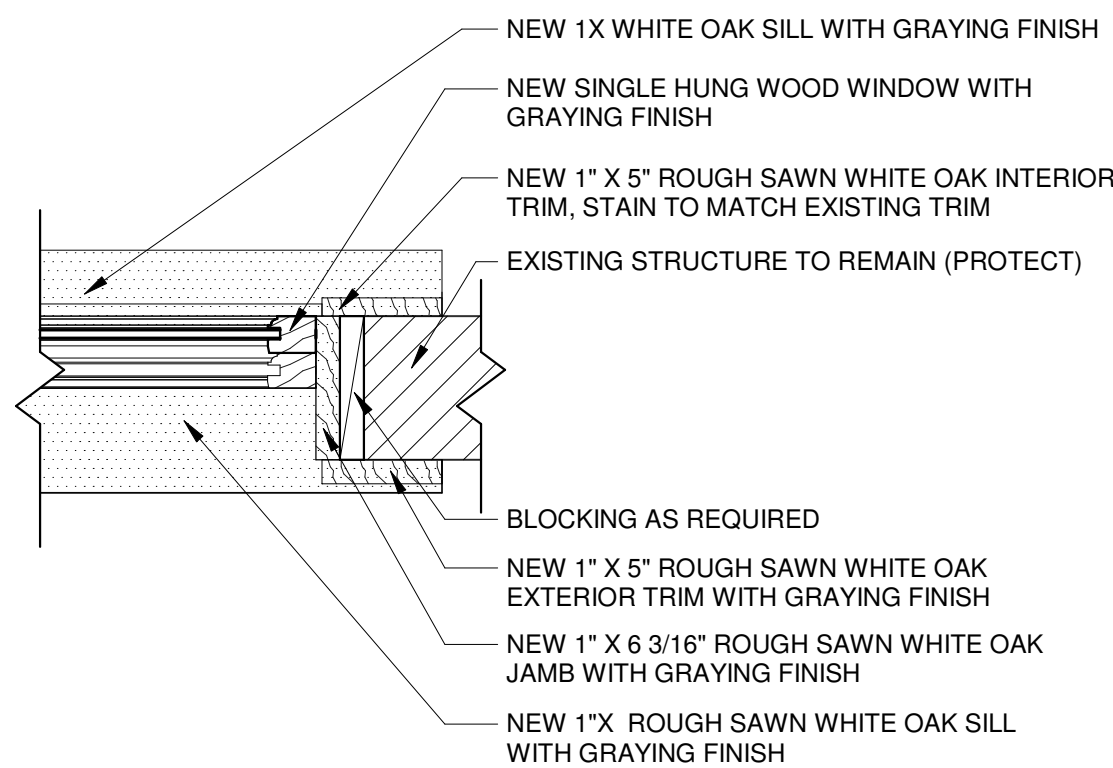


4 VISITOR INFORMATION CENTER WINDOW JAMB DETAIL
1 1/2" = 1'-0"

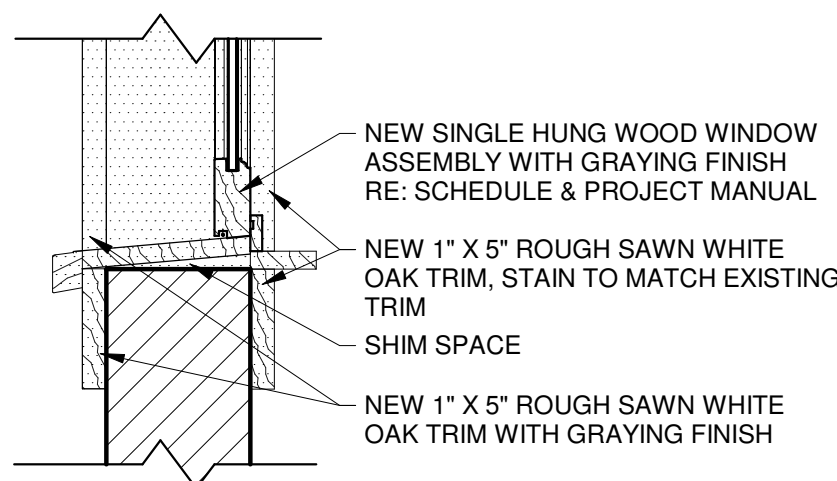

3 VISITOR INFORMATION CENTER WINDOW SILL DETAIL
1 1/2" = 1'-0"

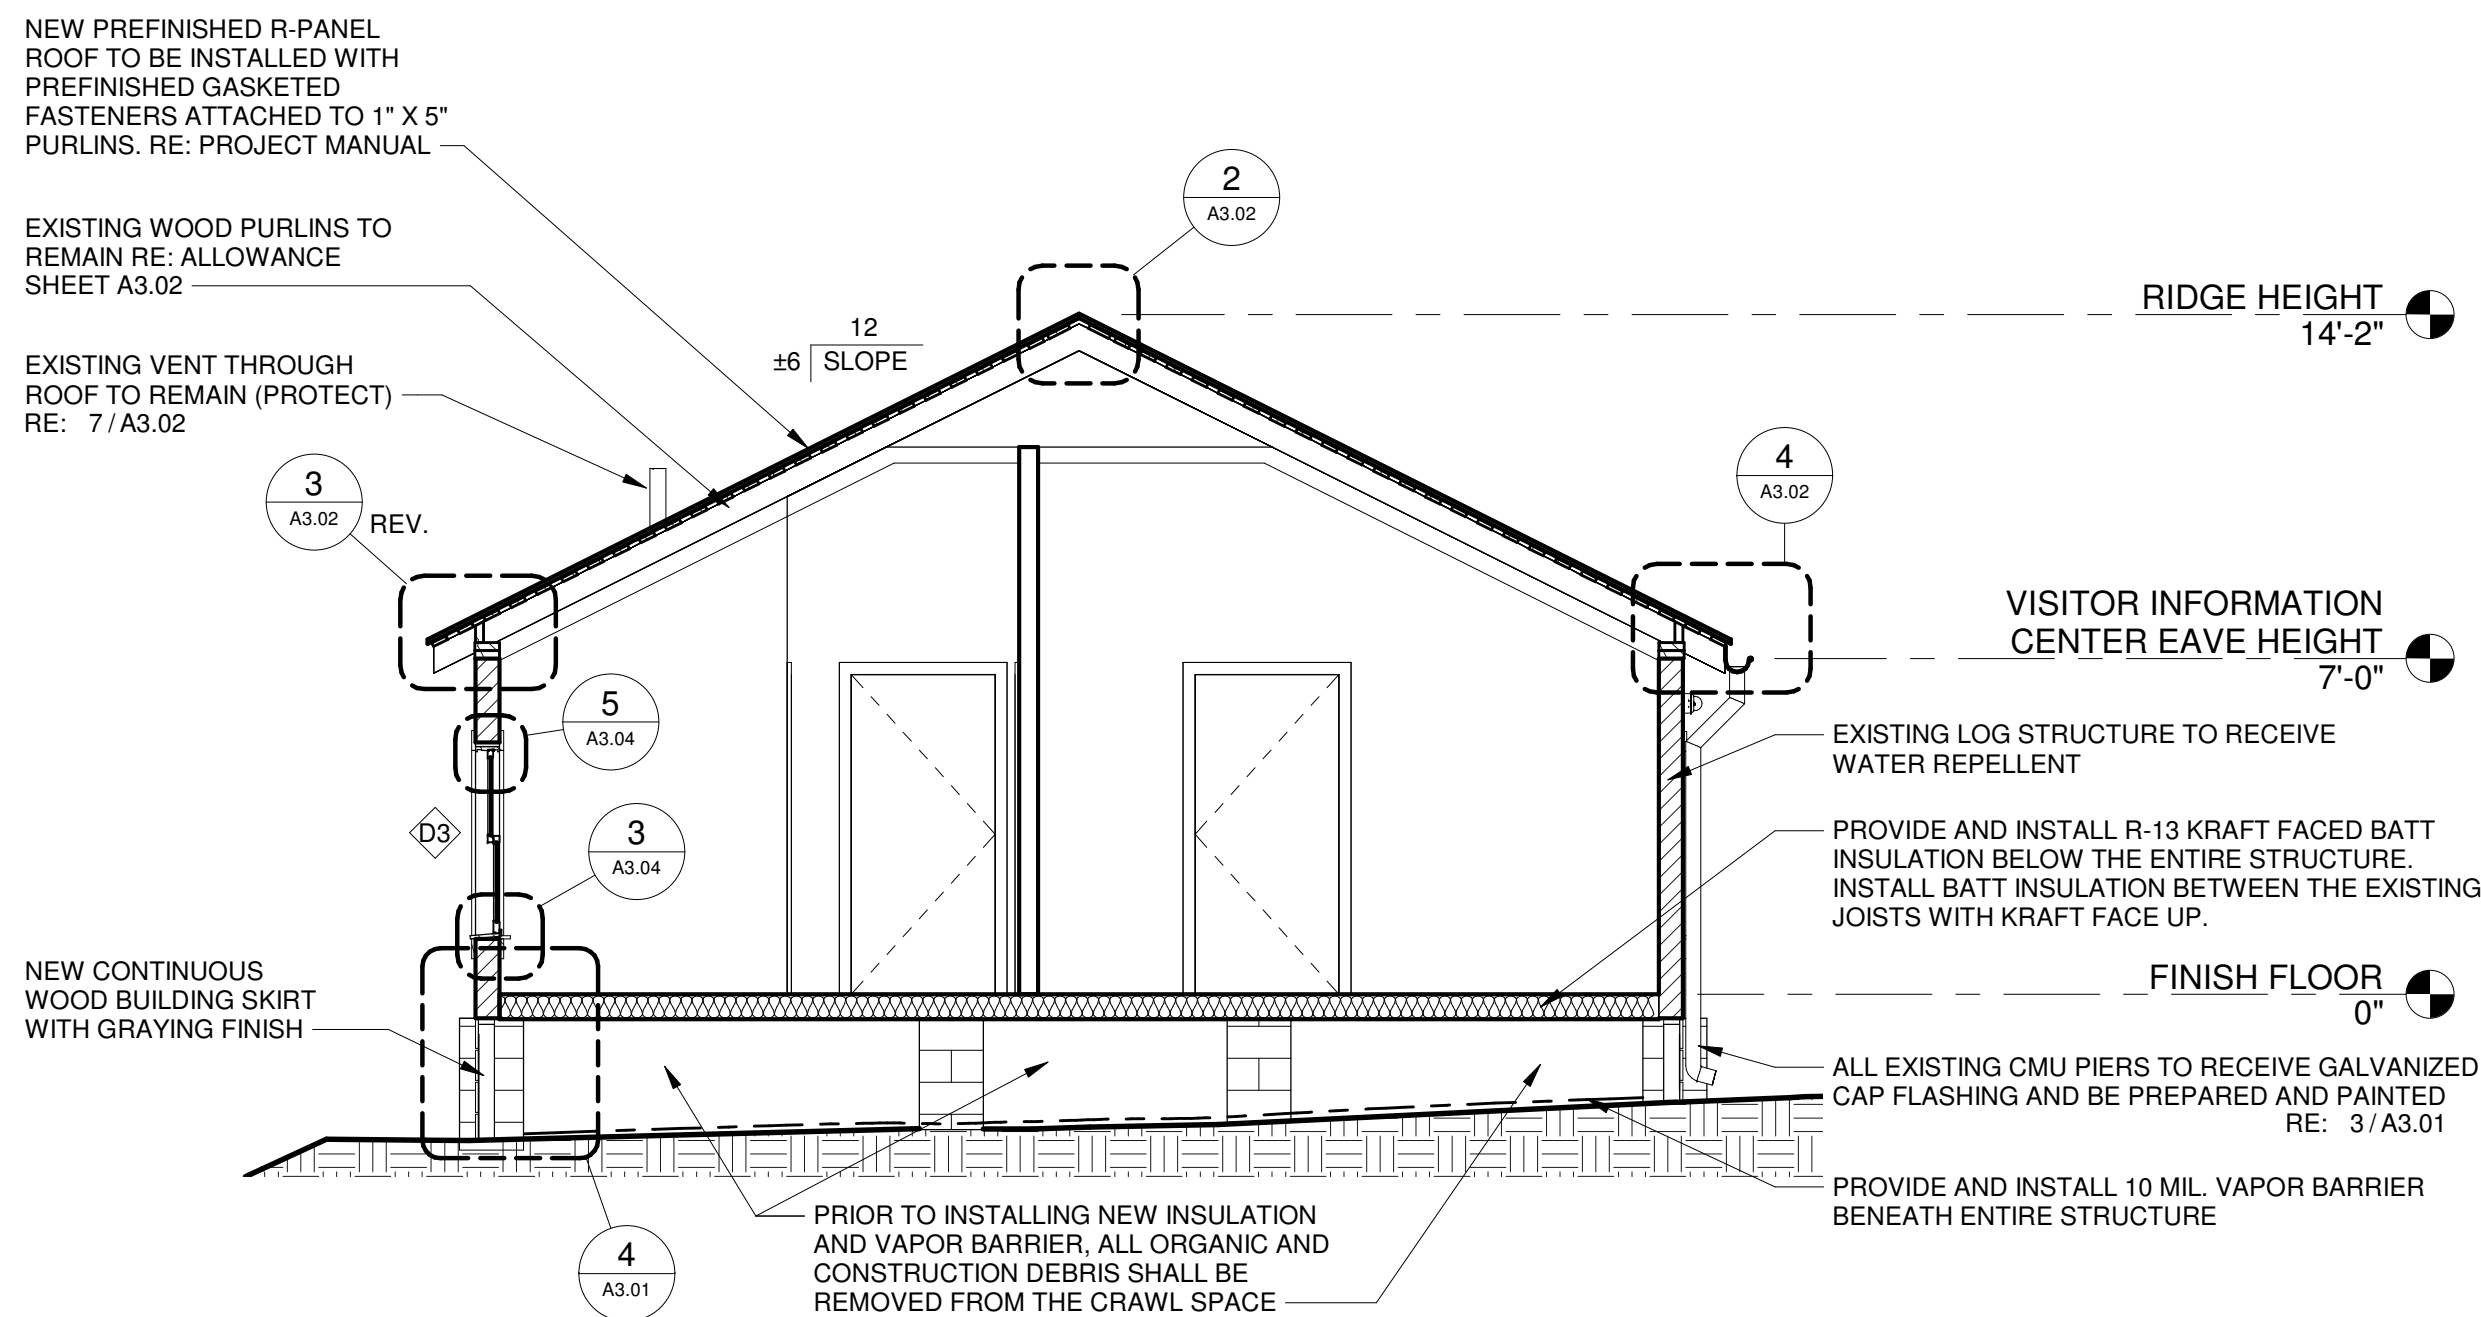

2 VISITOR INFORMATION CENTER SECTION
1/4" = 1'-0"

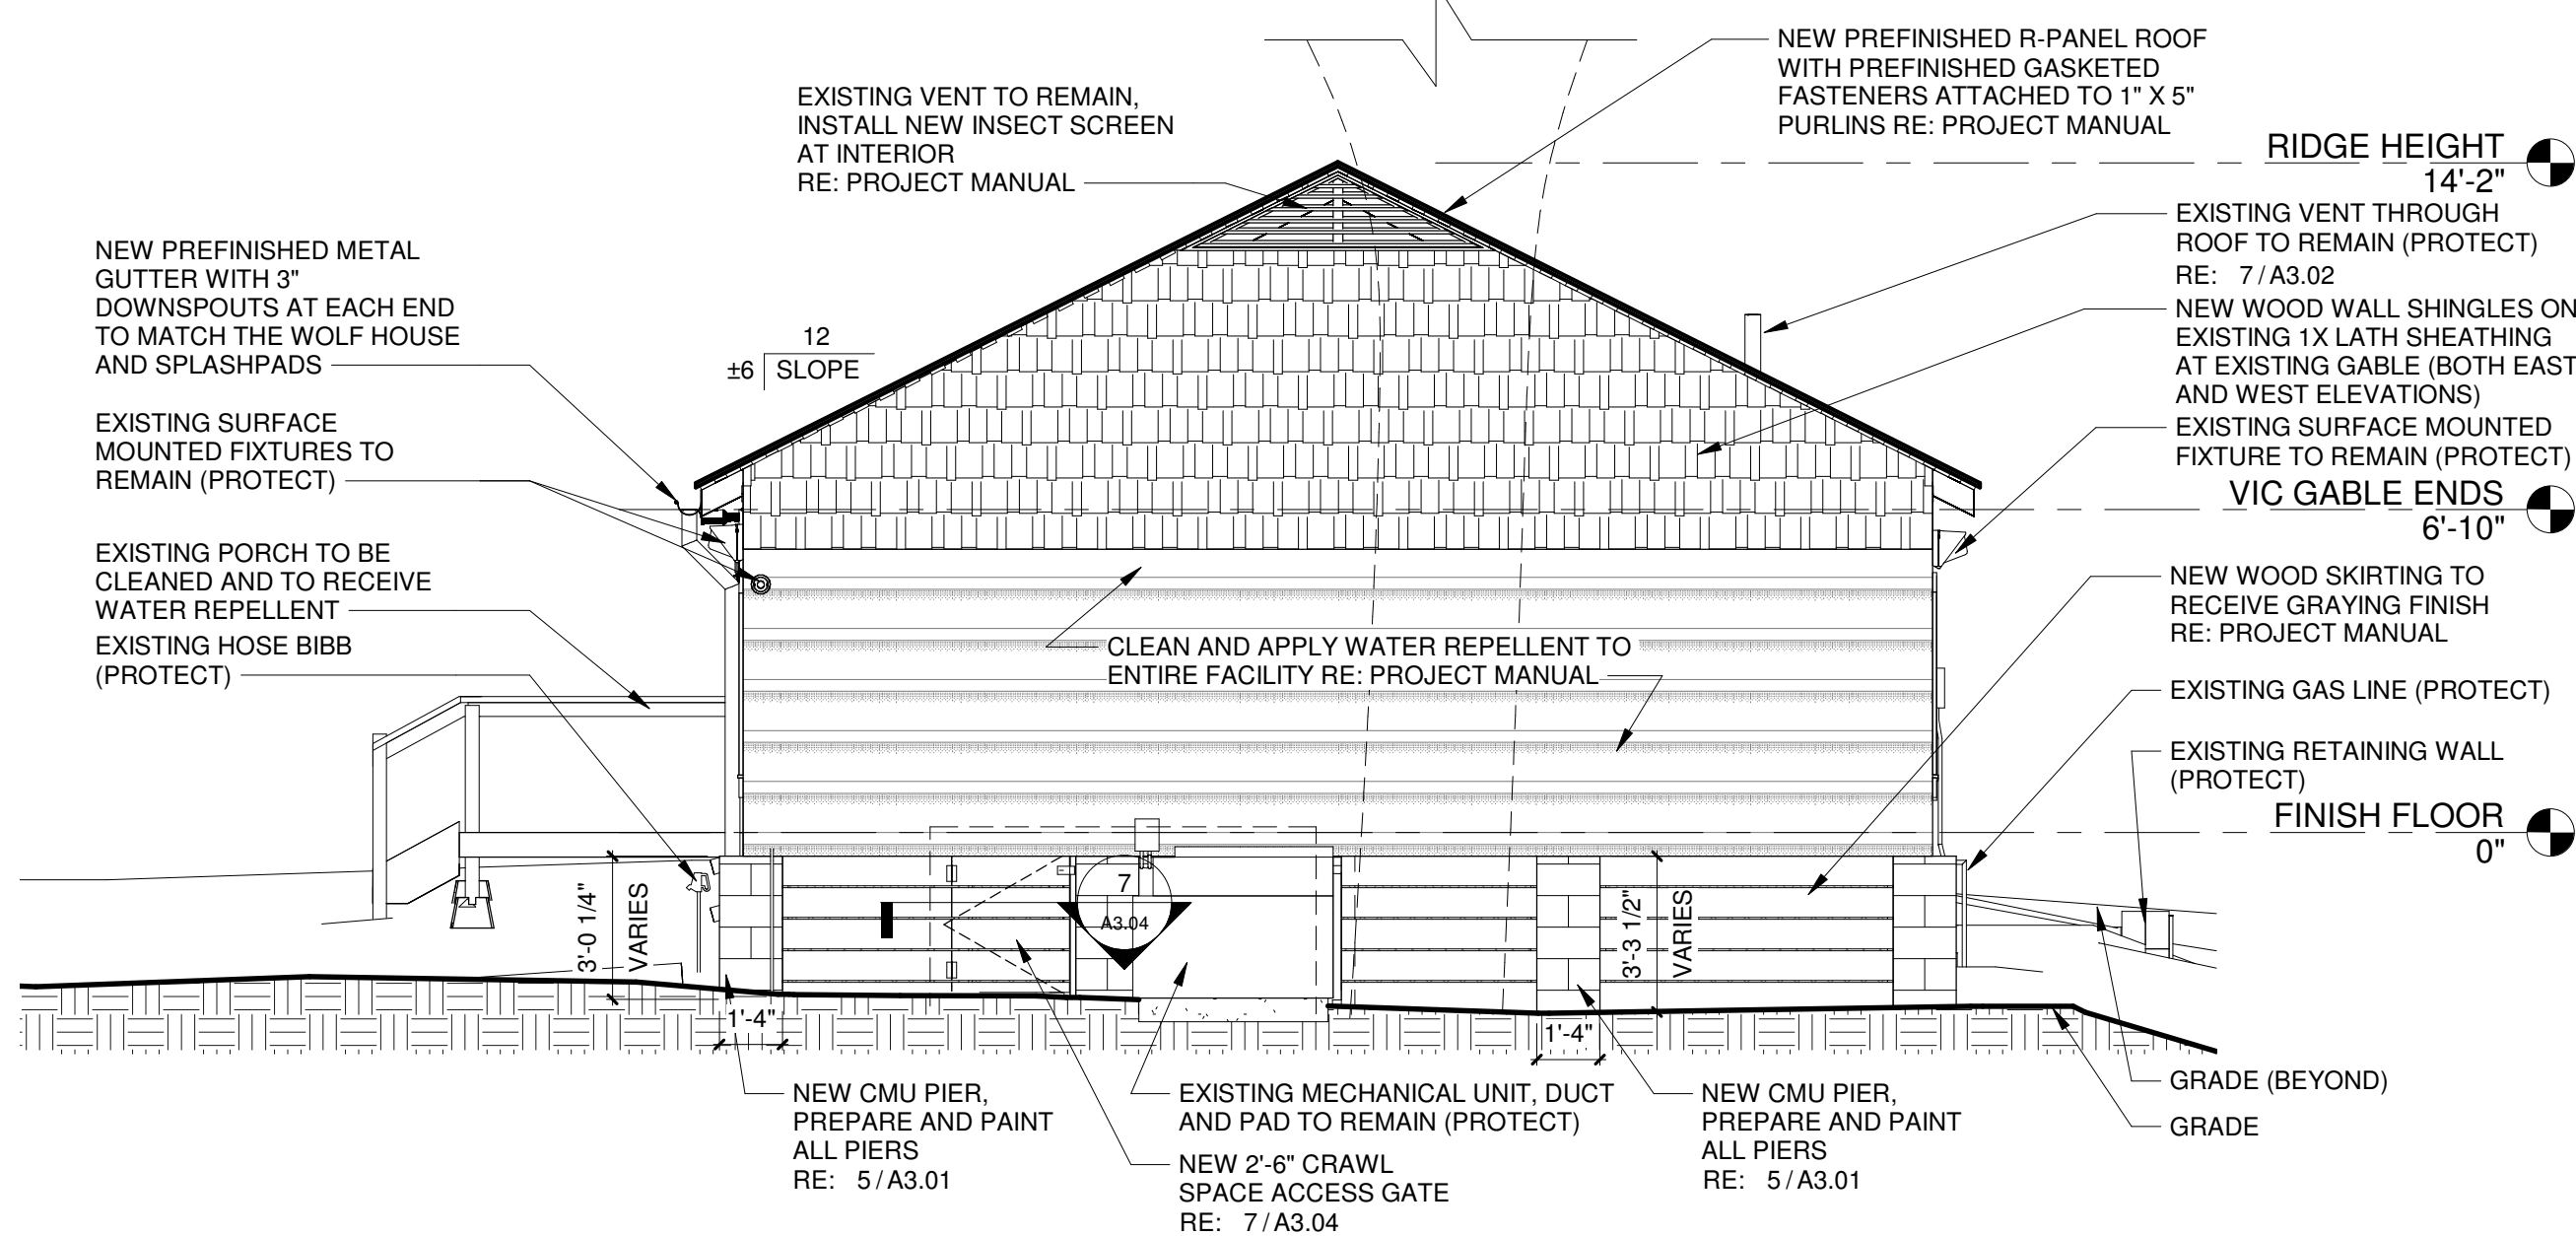

1 VISITOR INFORMATION CENTER WEST ELEVATION THROUGH MECHANICAL SCREEN
1/4" = 1'-0"

REPAIRS AND IMPROVEMENTS TO THE JACOB WOLF HISTORIC SITE (REBID)
13775 HIGHWAY 5 SOUTH
NORFOLK, ARKANSAS



VISITOR INFORMATION
CENTER WEST ELEVATION
BUILDING SECTION AND
WINDOW DETAILS

A3.04

507 MAIN STREET NORTH LITTLE ROCK, ARKANSAS 72114
TELEPHONE (501) 375-3380

CLEMENTS & ASSOCIATES
ARCHITECTURE

