


A New Residence for:

River Back Estates

Osceola & Mountain Home, Arkansas

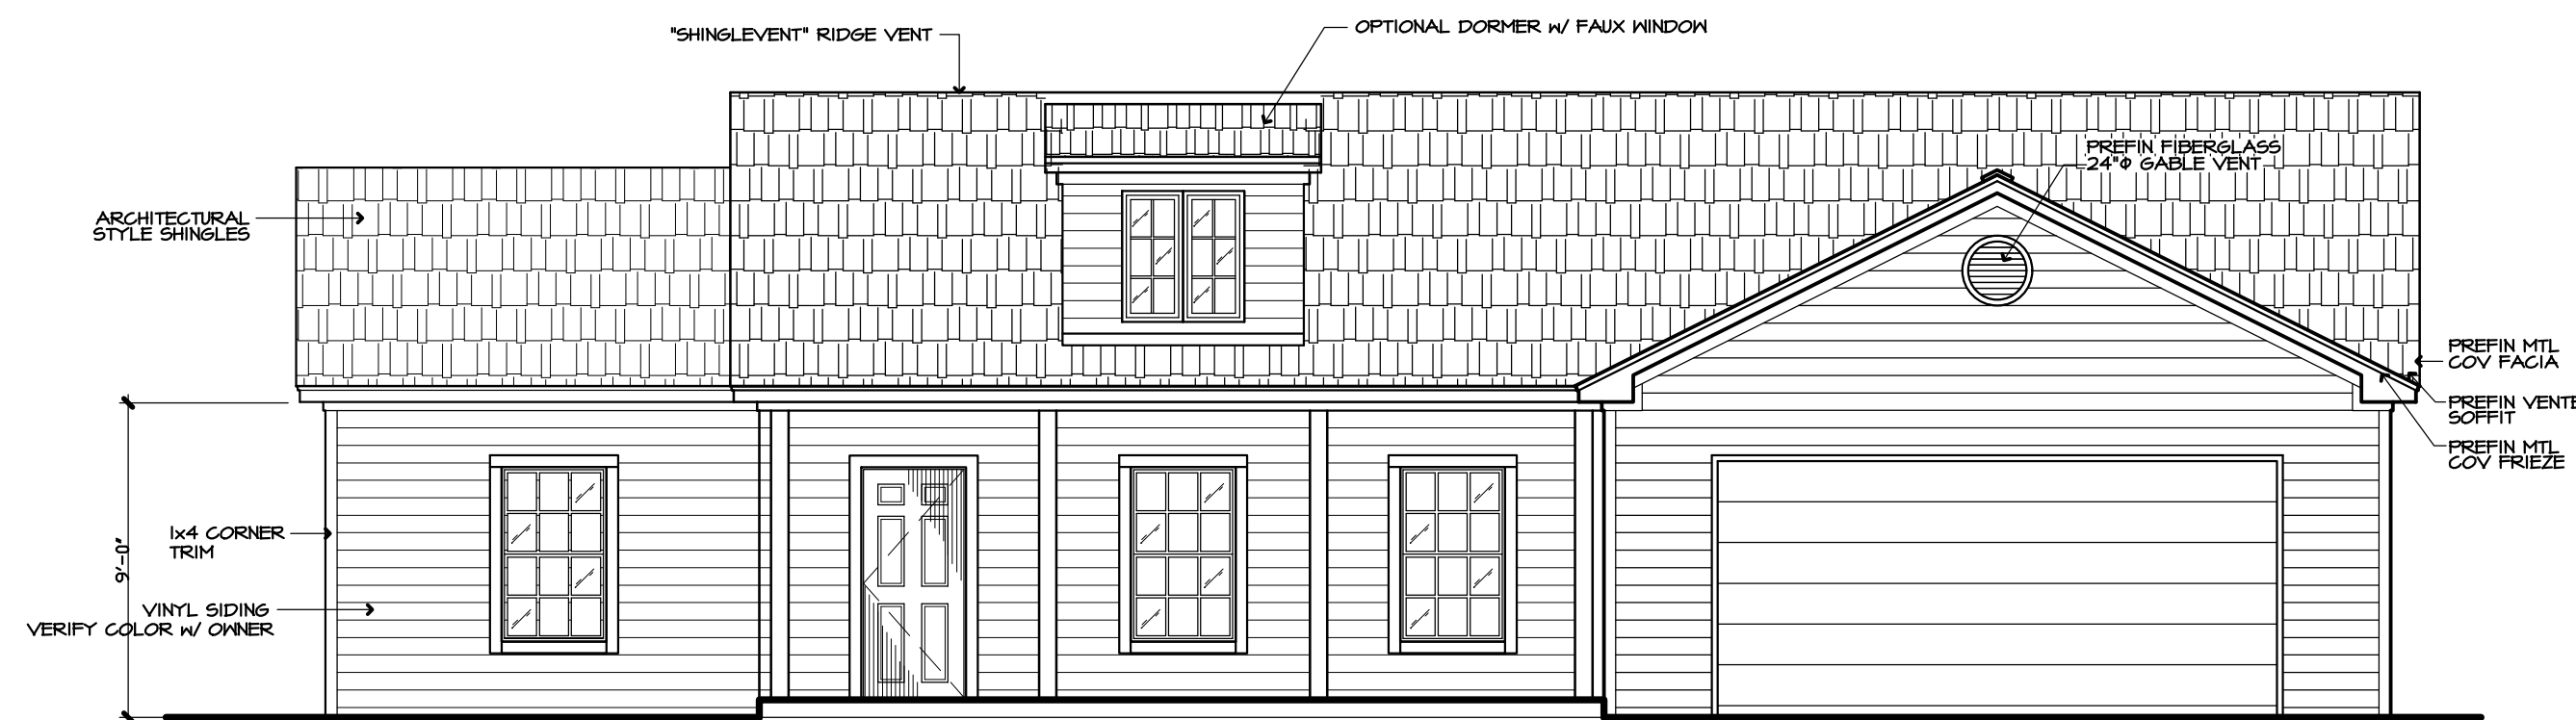

SQUARE FOOTAGE H&C: 1660
SQUARE FOOTAGE TOTAL: 2154

SCHEDULE OF SPECIAL INSPECTIONS				
PROJECT:	RIVER BACK ESTATES			
MATERIAL / ACTIVITY	SERVICE	Y/N	EXTENT	AGENT DATE COMPLETED
1104.4 CONCRETE CONSTRUCTION				
Inspect reinf steel installation	Field inspection		Periodic	2,3,4
Verification of req design mix	Review submittals		Periodic	3,4
Fresh concrete sampling	Field testing		Continuous	2,3
Concrete curing operations	Field review		Periodic	2,3
Evaluation of concrete strength	Field testing & review of laboratory reports		Periodic	3,4
Inspection of formwork for shape, lines, location & dimensions	Field inspection		Periodic	2,3
1104.5 MASONRY CONSTRUCTION (LEVEL 1)				
Verify proportions of site prepared mortar	Field & submittal review		Periodic	2,3
Verify construction of mortar joints	Field inspection		Periodic	2,3
Verify size, grade, & type of reinforcement	Field inspection		Periodic	2,3,4
Verify protection of masonry during hot/cold weather	Field inspection		Periodic	2,3
Verify compliance w/ req inspection provisions of construction documents & approved submittals	Field inspection		Periodic	2,3,4
1104.6 WOOD CONSTRUCTION				
Inspection of the fabrication process of wood structural elements & assemblies in accordance with Sec. 1104.2	In plant review		Periodic	0
1104.7 SOILS				
Verify procedures below shallow foundations are adequate to achieve the design bearing capacity	Field inspection		Periodic	1
Foundation classification & testing of controlled fill materials	Field inspection		Periodic	1
Verify use of prep or materials, demolition, fill, controlled fill placement & construction of	Field inspection		Continuous	1
Verify dry-density of compacted fill complies with approved soils report	Review field testing		Periodic	1
1101.1 ARCHITECTURAL COMPONENTS SPECIAL INSPECTIONS FOR SEISMIC RESISTANCE				
Inspection during the erection & fastening of exterior cladding, interior & exterior veneer	Field inspection		Periodic	2,3
Inspection during the erection & fastening of interior & exterior non load bearing masonry	Field inspection		Periodic	2,3
1101.2 MECHANICAL & ELECTRICAL COMPONENTS SPECIAL INSPECTIONS FOR SEISMIC RESISTANCE				
Inspection during the anchorage of other electrical eqpt	Field inspection		Periodic	5,6
Inspection during installation of piping systems intended to carry flammable, combustible, or highly toxic contents & their associated mechanical risks	Field inspection		Periodic	5,6
Inspection during the installation of HVAC	Field inspection		Periodic	5,6
Inspection during the installation of vibration isolation systems	Field inspection		Periodic	5,6
1108.3 REINFORCING STEEL TESTING FOR SEISMIC RESISTANCE				
Review certified mill test reports	Field review		Each Submittal	3,4
1108.5 SEISMIC QUALIFICATION OF MECHANICAL & ELECTRICAL EQUIPMENT				
Review certificate of compliance for designated seismic system components	Certificate of compliance review		Each Submittal	5,6
INSPECTION AGENT FIRM				
1. Testing Agency	NONE			
2. Testing Agency	NONE			
3. Architect	NONE			
4. Structural Engineer	NONE			
5. Mechanical Engineer	NONE			
6. Electrical Engineer	NONE			
7. Steel Fabricator	NONE			
8. Laminated Wood Mfg	NONE			
Notes:				
1. The inspection & testing agent(s) shall be engaged by the Owner or the Owner's Agent, and not by the Contractor or Subcontractor whose work is to be inspected or tested. Any conflict of interest must be disclosed to the Building Official prior to commencing work. The qualifications of the Special Inspector(s) and/or testing agency are subject to the approval of the Building Official and/or the Design Professionals.				
2. The list of Special Inspectors may be submitted as a separate document if noted so above.				
Article "Yes" or "No" as appropriate and date below:				
Are Requirements for Seismic Resistance included in the Statement of Special Inspections? Yes No				
Are Requirements for Wind Resistance included in the Statement of Special Inspections? Yes No				
Date:				
Statement of Special Inspections				
This project requires minimum special inspections. Architect will inspect all components of the framing to ensure design by our plans are followed. Images along with on Field Report will be produced and filed.				



**Know what's below.
Call before you dig.**
Arkansas One-Call
Dial 811 or 800-482-8998
www.arkonecall.com

AFFC, VOL 11, SECT 106.4 VERIFICATION:

WORK SHALL BE INSTALLED IN ACCORDANCE WITH THE REVIEWED CONSTRUCTION DOCUMENTS, AND ANY CHANGES MADE DURING CONSTRUCTION THAT ARE NOT IN COMPLIANCE WITH THE APPROVED CONSTRUCTION DOCUMENTS SHALL BE RESUBMITTED FOR APPROVAL AS AN AMENDED SET OF CONSTRUCTION DOCUMENTS.

(OWNER'S SIGNATURE) _____

(OWNER'S PRINTED NAME) _____

(GENERAL CONTRACTOR SIGNATURE) _____

(GENERAL CONTRACTOR PRINTED NAME) _____

(SUB CONTRACTOR SIGNATURE) _____

(SUB CONTRACTOR PRINTED NAME) _____

ABBREVIATIONS	
'	FOOT
"	INCHES
#	NUMBER
\$	DOLLARS
%	PERCENT
&	AND
@	AT
AB	ANCHOR BOLT
AB'S	ANCHOR BOLTS
ACI	AMERICAN CONCRETE INSTITUTE
ACOUST	ACOUSTICAL
ACOVEF	ABOVE FINISHED FLOOR
AHTD	AR HIGHWAY & TRANSPORTATION
ALUM	ALUMINUM
BD	BOARD
BFE	BUILDING FLOOR ELEVATION
BLDG	BUILDING
BTUH	BRITISH THERMAL UNITS PER HOUR
CENTER	CENTER
CAPGAL	CAPACITY IN GALLONS
CFM	CUBIC FEET PER MINUTE
CERT	CERTIFIED
CLG	CEILING
CLO	CLOSET
CMF	CORRUGATED METAL PIPE
CO	COMPANY
COMP	CONSTRUCTION
CONC	CONCRETE
CONTG	CONTINUOUS
COTG	CLEAN OUT TO GRADE
CITS	CURRENT TRANSFORMERS
CAL	CITY WATER & LIGHT
DBL	DOUBLE
DEPT	DEPARTMENT
DET	DETAIL
DIA	DIAMETER
DIR	DIRECTION
DISC	DISCONNECT
DRAN ESMT	DRAINAGE EASEMENT
DRWR	DRAWER
DS	DOWNSPOUT
DET	DETAIL
E	EAST
EA	EACH
ELEC	ELECTRIC
ELEV	ELEVATION
ENCL	ENCLOSURE
MTD	MOUNTED
MTL	METAL
N	NORTH
NEC	NECESSARY
OC	ON CENTER
OCEN	ON CENTER EACH WAY
OSB	ORIENTED STRAN BOARD
PLY	PLYWOOD
PANL	PANEL
PREFIN	PREFINISHED
PROJ	PROJECTED
FOOT	FOOT PER SQUARE INCH
PVC	POLY VINYL CHLORIDE
RAFG	RETURN AIR FILTER GRILLE
RCP	REINFORCED CONCRETE PIPE
REF	REFERENCE
EACH WAY	EACH WAY
EN	ORIENTED STRAN BOARD
EXIST	EXISTING
EXP	EXPANSION
EXT	EXTERIOR
FFE	FINISHED FLOOR ELEVATION
FIRE EXT	FIRE EXTINGUISHER
FH	FIRE HYDRANT
FND	FOUNDATION
FR	FRAME
FT	FOOT
FTG	FOOTING
G	GAS
GA	GAUGE
GALV	GALVANIZED
GB	GRADE BEAM
GC	GENERAL CONTRACTOR
GE	GENERAL ELECTRIC
GF	GOLF
GND	GROUND
H (HORIZ)	HORIZONTAL
HDCP	HANDICAPPED
HT	HEIGHT
HTG	HEATING
HTR	HEATER
HVAC	HEATING VENTILATION & AIR CONDITIONING
INCL	INCLUDING
INSUL	INSULATION
INT	INTERIOR
INV	INVERT
IT	JOINT
KM	KILOWATT
LAM	LAMINATION
LOC	LOCATION
LP	LIGHT POLE
LTG	LIGHTING
MACH	MACHINE
MANIF	MANIFOLD
MAS	MASONRY
MAX	MAXIMUM
MDP	MEDIUM DENSITY FIBERBOARD
MECH	MECHANICAL
MIL	MILLIMETER
MIN	MINIMUM
MNTD	MOUNTED
MOD	MODIFIED
OHE	OVERHEAD ELECTRIC
V	VERTICAL
VERT	VERTICAL
VTR	VENT THRU ROOF
W	WEST
W	WATER
WH	WATER HEATER
WVF	WELDED WIRE FABRIC
WVM	WELDED WIRE MESH
YR	YEAR
Z	CENTER LINE
REQ	REQUIRED
S	SOUTH
SET	SET BACK
SCHED	SCHEDULE
SF	SQUARE FOOT
SIP	SET IRON PIPE
SJ	SAW JOINT
SS	SANITARY SEWER
STD	STANDARD
STL	STEEL
SUSP	SUSPENDED
TEB	TOP AND BOTTOM
TB	TIE BEAM
TD	TURN DOWN
TK	THICK
TRM	TOP OF BENCH MARK
TRANS	TRANSVERSE
T	TELEPHONE
TV	TELEVISION
TYP	TYPICAL
UG	UNDERGROUND ELECTRIC
UTIL	UTILITY
UTIL ESMT	UTILITY EASEMENT
W	WATER

SHEET INDEX	
COVER SHEET - RESIDENCE 'C'	
SITE DEVELOPMENT PLANS (BY OTHERS)	
1	FOUNDATION PLAN NOTES, DETAILS, AND SCHEDULES
2	FLOOR PLAN - OPENING SCHEDULES
3	EXTERIOR & INTERIOR ELEVATIONS
4	FRAMING PLAN NOTES, DETAILS, AND SCHEDULES
4.2	ROOF PLAN
5	HVAC PLAN NOTES, DETAILS, AND SCHEDULES
6	PLUMBING PLAN NOTES, DETAILS, AND SCHEDULES
7	ELECTRICAL POWER & LIGHTING PLAN ELECTRICAL POWER RISER DIAGRAM

MATERIAL LEGEND	
	FACEBRICK
	MASONRY BLOCK
	PLYWOOD
	WOOD (FINISH OR STUD WALL)
	WOOD (BLOCKING)
	INSULATION (BATT)
	INSULATION (RIGID)
	GYP. BOARD OR PLASTER
	METAL
	METAL STUDS
	CONCRETE

SYMBOL LEGEND	
	SECTION SHEET
	DETAIL SHEET
	OPENING
	GENERAL NOTE
	LEVEL CHANGE
	NORTH ARROW
	WALL
	WALL ELEVATION SHEET
	FIXTURE

PROJECT PROFESSIONALS:	
CONSULTANT:	MORTIN DESIGN SERVICES CONTACT: BRITANNY MORTIN BEEBE, AR 72012 (810) 284-4054 Office
CONTRACTOR:	OLYMPIUS CONSTRUCTION CONTACT: TONY PARKER JONESBORO, AR 72401 (810) 932-3544 Office


COVER SHEET - RESIDENCE 'B'

REVISED: 01/31/2023

MULTI-FAMILY HOUSING FOR:
RIVER BACK ESTATES

COMM. NO. 18-152
DATE: 07/08/2022
FILE:

MORTIN DESIGN SERVICES, LLC
Commercial & Residential Drafting Consultant
870-284-4054
bmortin.mds@gmail.com

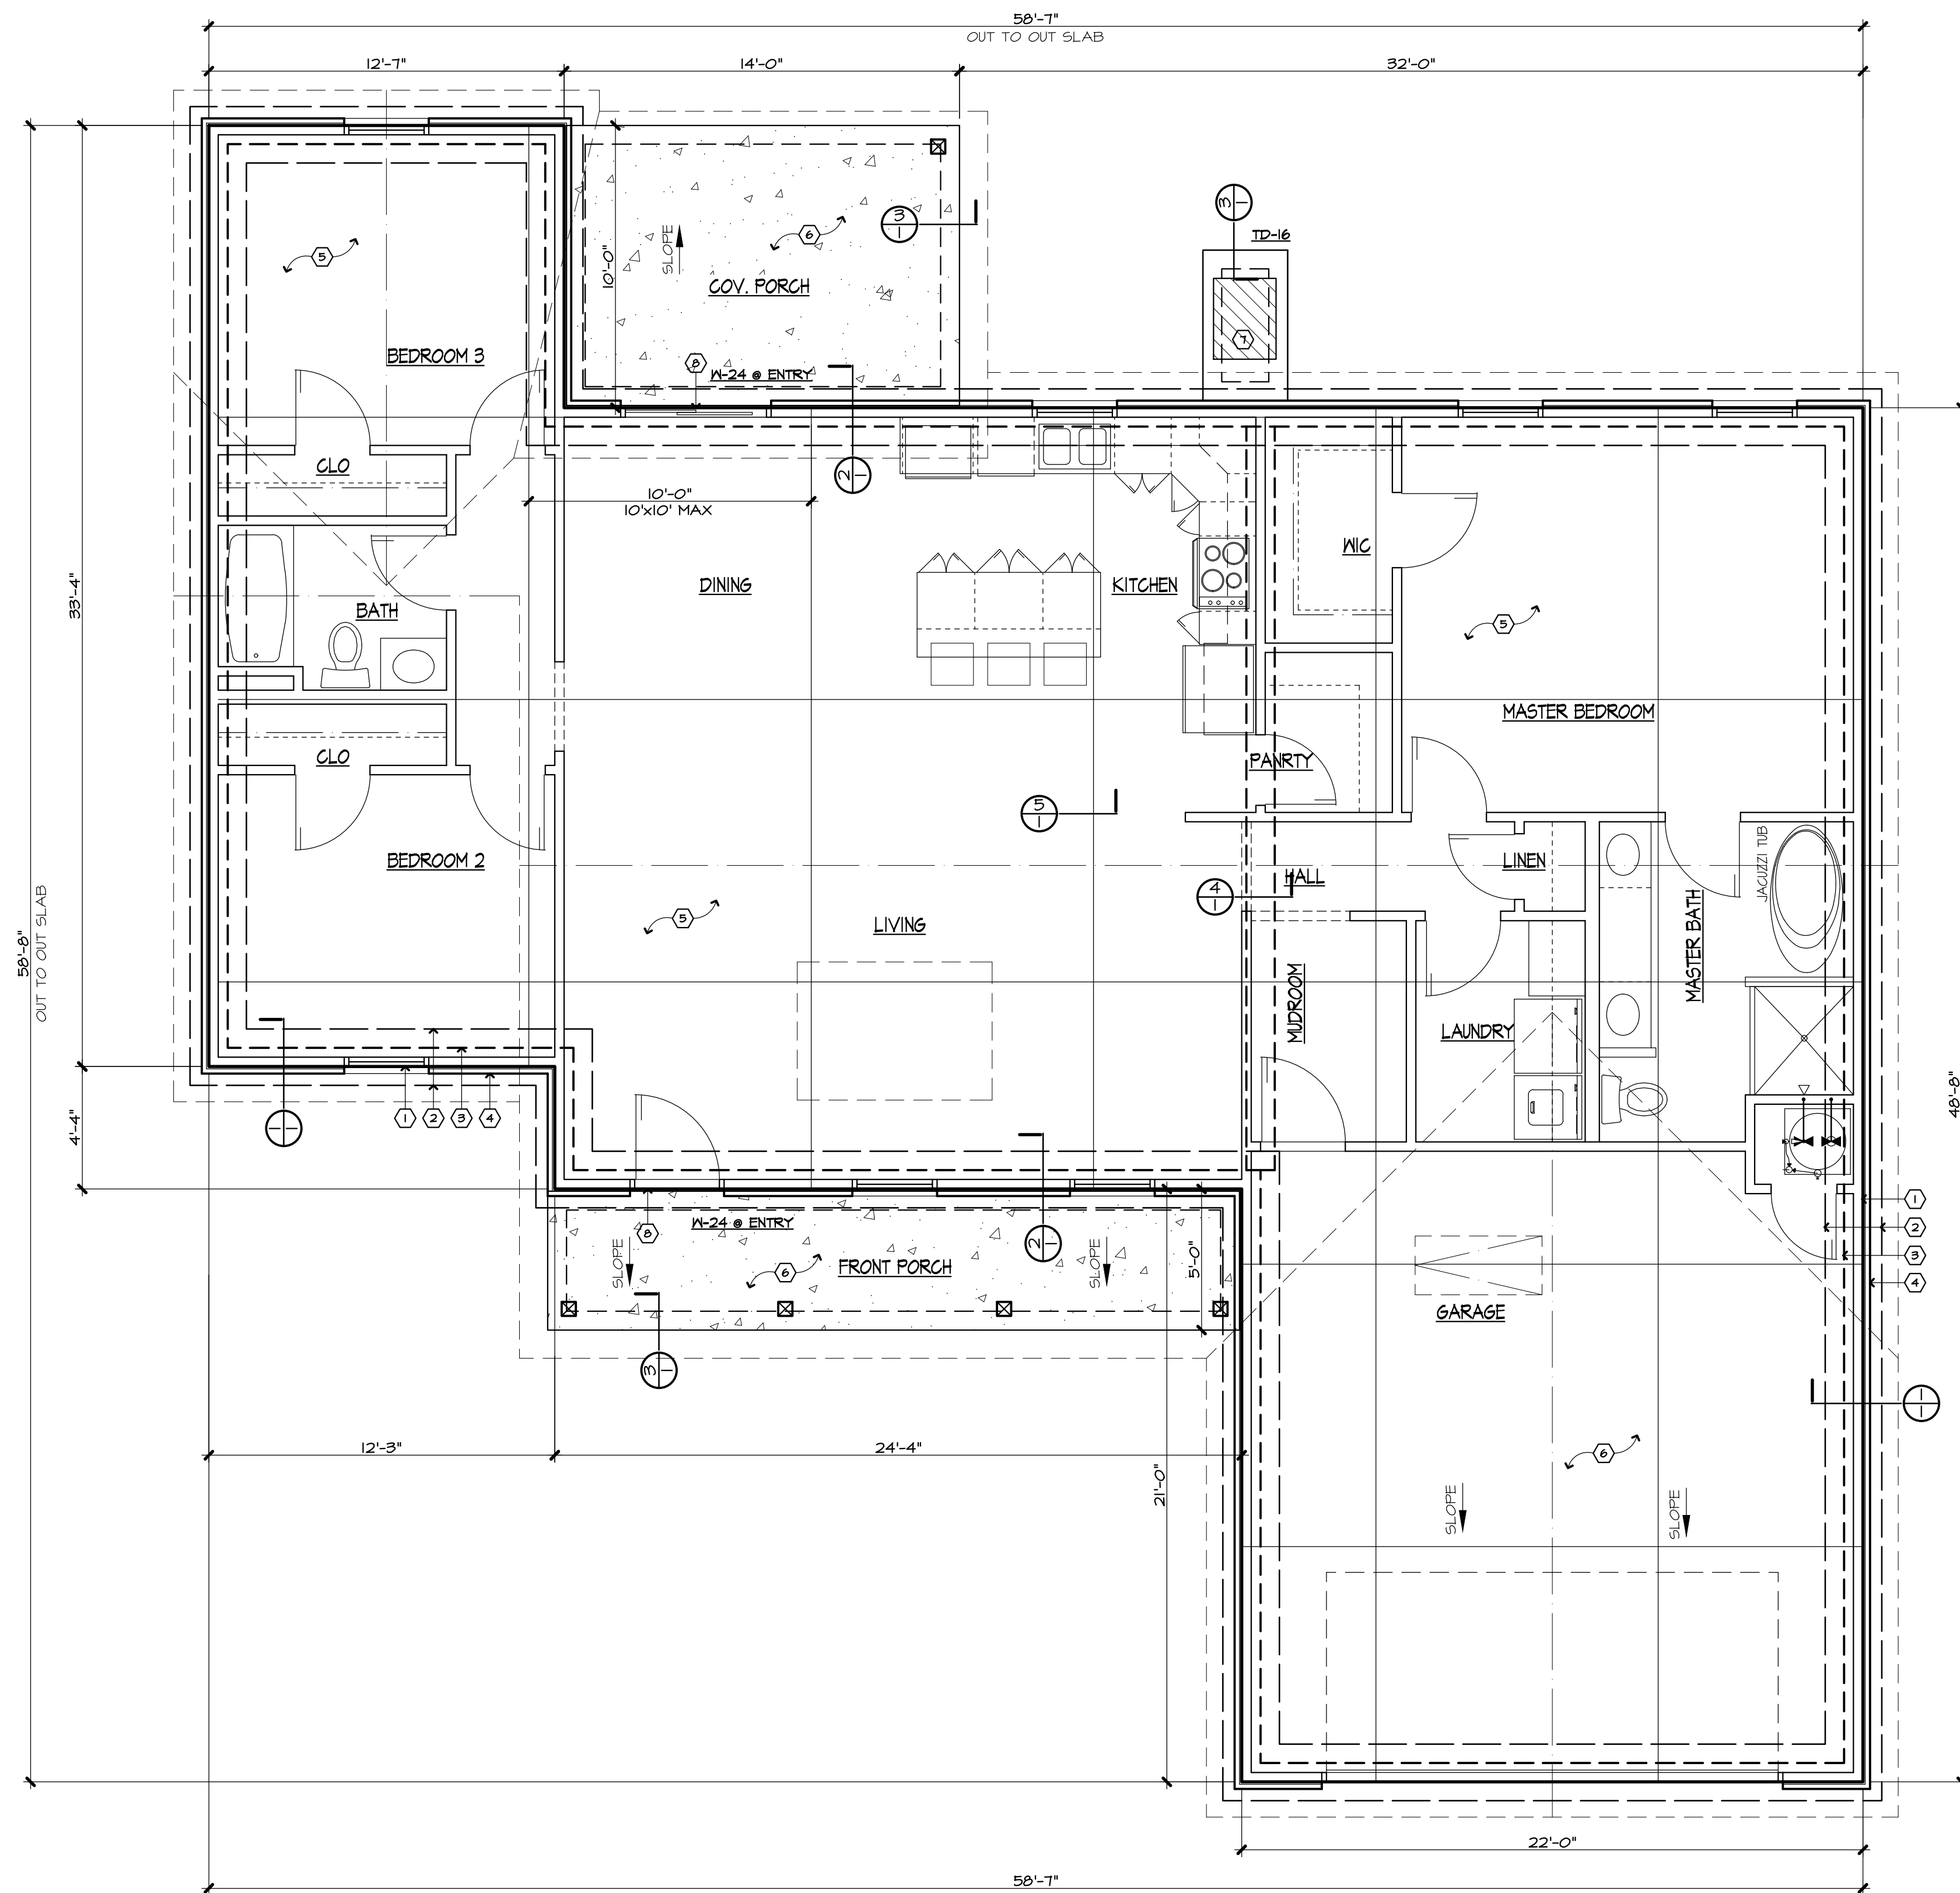

FOUNDATION PLAN
1/4"
NOTE: SEE SITE PLANS FOR BUILDING LAYOUT SEE SITE PLAN

GENERAL NOTES FOUNDATION PLANS	
MARK	DESCRIPTION
1	EDGE OF SLAB
2	LINE OF FOOTING
3	LINE OF FOUNDATION WALL
4	LINE OF EXTERIOR MATERIAL - SEE EXT ELEVATIONS FOR REF
5	4"TK CONC SLAB REINF w/ 6x6 W4xN4 OVER 6 MIL VAPOR BARRIER OVER CLEAN COMPACTED FILL - 95% PROCTOR
6	4"TK CONC SLAB REINF w/ 6x6 W4xN4 OVER 6 MIL VAPOR BARRIER OVER CLEAN COMPACTED FILL - BROOM FINISH - 95% PROCTOR - ALL EXTERIOR CONCRETE TO BE 5% AIR ENTRAINED
7	4"TK CONC STOOP FOR HVAC UNIT (TYP) - SEE HVAC PLANS FOR REF
8	DROP SLAB 1/2" THS LOC - SEE DETAIL FOR REF




FOOTING SCHEDULE			
MARK	SIZE	DESCRIPTION	REMARKS
W-24	12"x24"xCONT w/ 8"x16"D GB	(3) #5 CONT w/ #4 TIES @ 48" OC (2) #5 CONT w/ #4 VERT DONNELS @ 48" OC EXT 24" INTO SLAB (2) #4S CONT EXTENDED INTO SLAB	(1)
W-24 @ ENT	12"x24"xCONT w/ 8"x16"D GB	(3) #5 CONT w/ #4 TIES @ 48" OC (2) #5 CONT w/ #4 VERT DONNELS @ 48" OC EXT 24" INTO SLAB (2) #4S CONT EXTENDED INTO SLAB (1) #5 CONT @ STOOP FTG	(1)
TS	16"x6"DxCONT	(2) #5 CONT - TIE INTO VERT DONNELS @ PERIMETER FTG'S	(2)
TD-16	8"x16"D	(2) #4S CONT w/ #4 VERT DONNELS @ 16" OC EXT 24" INTO SLAB	
F-36	36"x36"x12"	(3) #5S 30"L EA WAY, w/ (4) #4S VERT IN PIER WITH #4 TIES @ 8" OC STARTING 5" BELOW SLAB SURFACE	
F-48	48"x48"x12"	(5) #5S 42"L EA WAY, w/ (4) #4S VERT IN PIER WITH #4 TIES @ 8" OC STARTING 5" BELOW SLAB SURFACE	

REMARKS FOOTING SCHEDULE

(1) SIMPSON MAS' MUDSILL ANCHOR CAST IN SLAB - SEE DETAIL FOR SPACING

(2) ANCHOR BOLTS CAST INTO SLAB - SEE DETAIL FOR SIZE & SPACING


- ENGINEERING GENERAL NOTES**
- ALL REINFORCING STL TO BE ASTM A615 GR60
 - 3500 PSI CONC w/ 4" SLUMP FOR ALL FOOTINGS - 4000 PSI CONC w/ 4" SLUMP FOR SLAB
 - ALL REINFORCING STL TO HAVE MIN 3" COVER WHEN EXPOSED TO SOIL
 - ALL FOOTINGS TO BEAR ON UNDISTURBED SOIL OR ENGINEERED FILL w/ MIN 2500 PSF BEARING CAPACITY
 - ALL EXTERIOR CONCRETE TO BE 5% AIR ENTRAINED

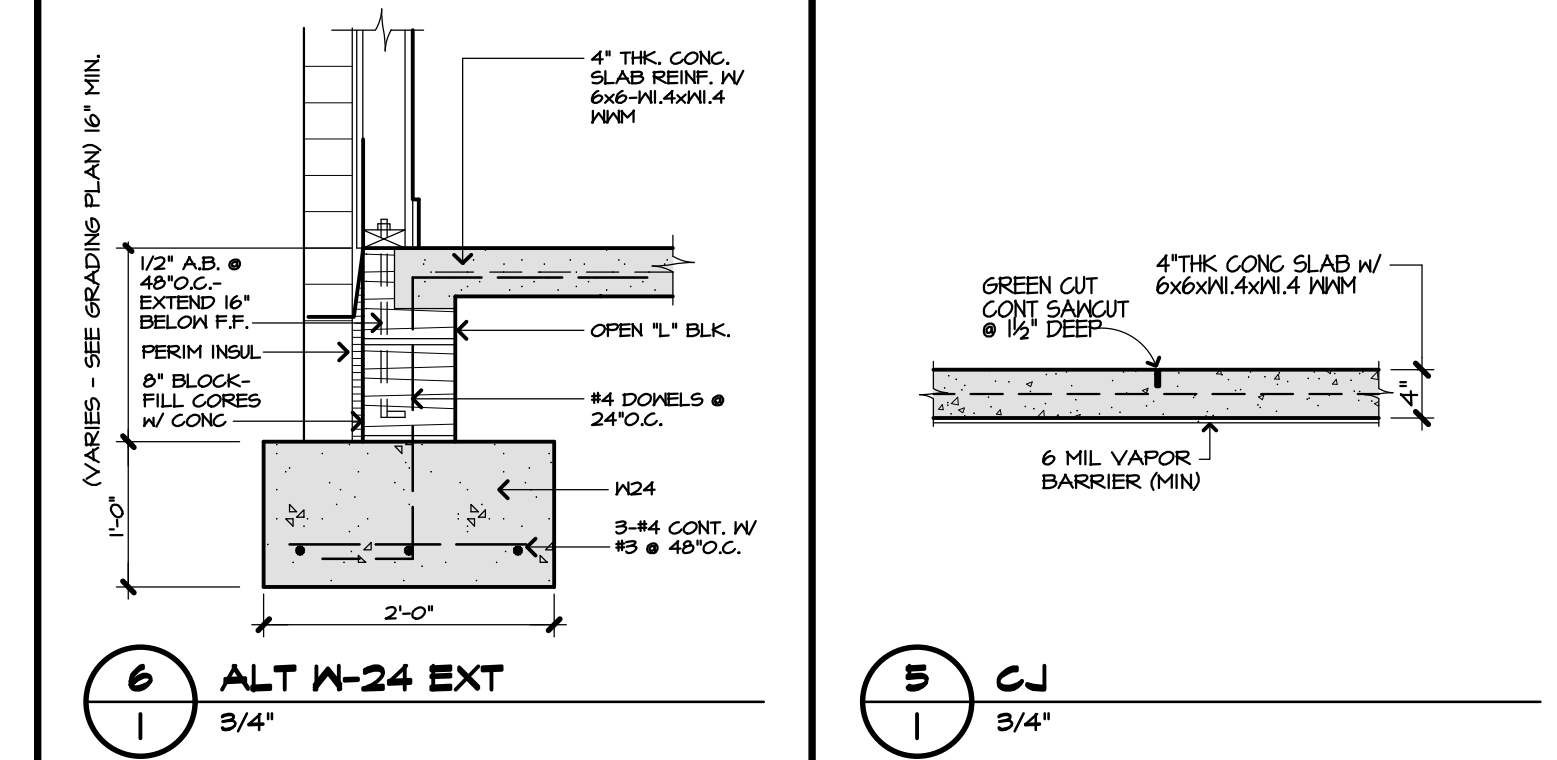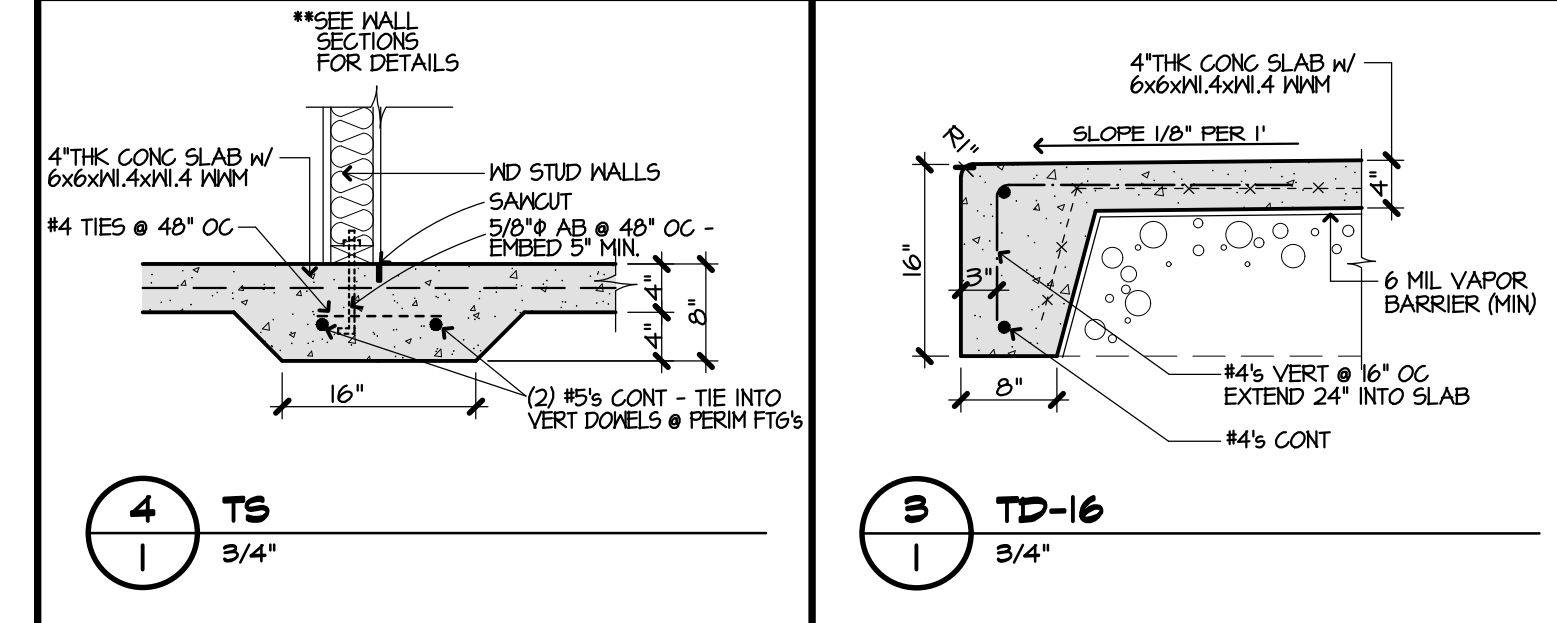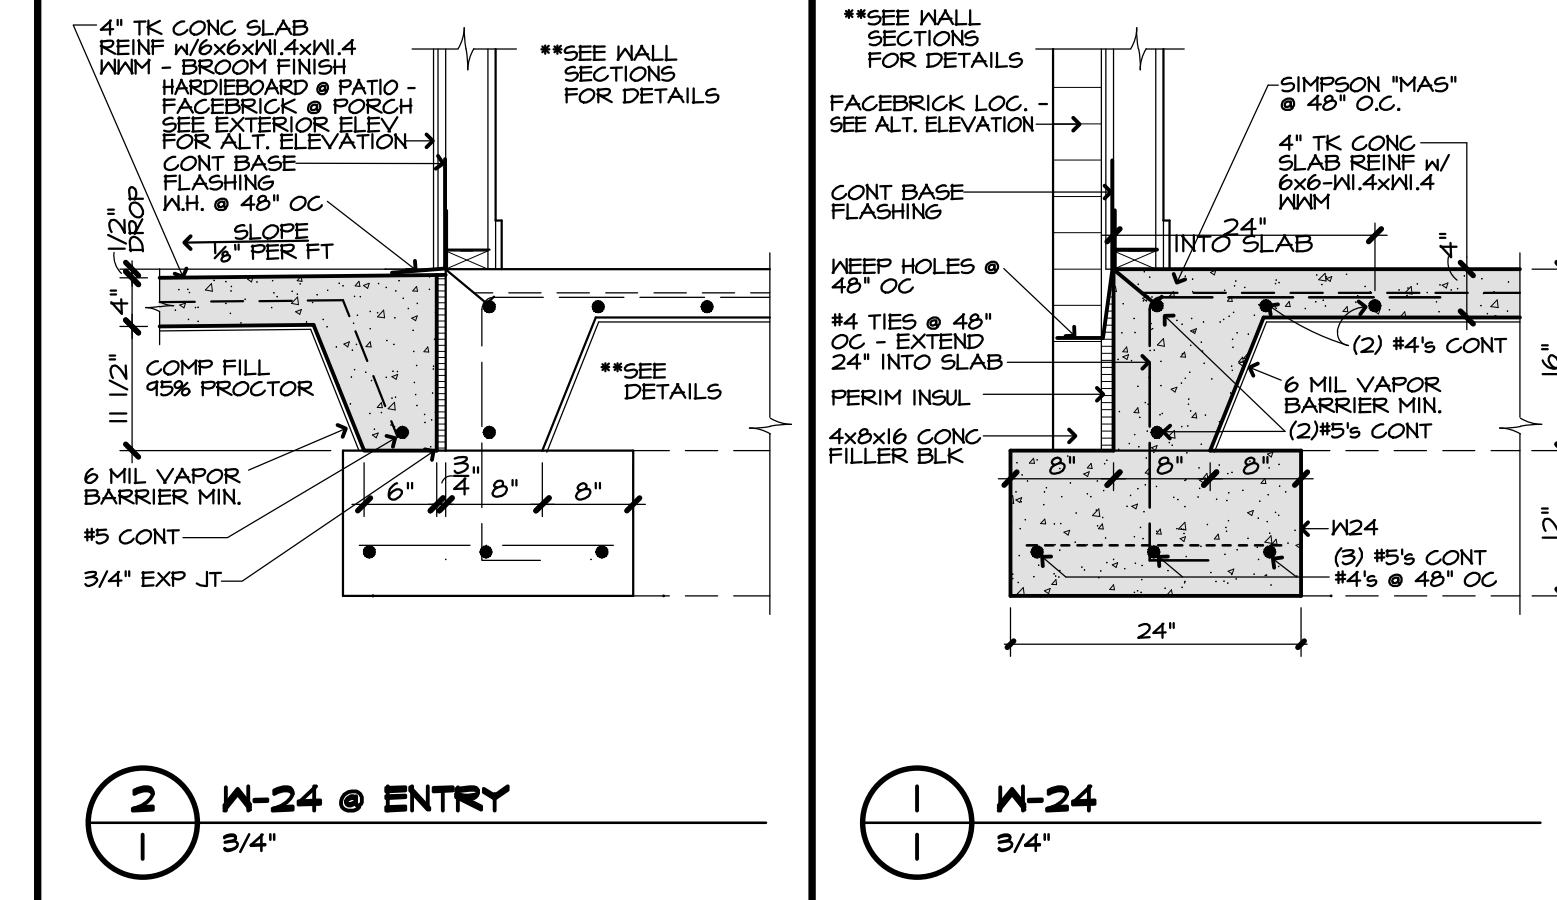


FOUNDATION PLAN
NOTES, DETAILS, AND SCHEDULES

MULTI-FAMILY HOUSING FOR:
RIVER BACK ESTATES
COMPL. NO. 15-032
DATE: 07/09/2022
FILE:

MORTIN DESIGN SERVICES, LLC
Commercial & Residential Drafting Consultant
870-284-4054
bmortin.mds@gmail.com

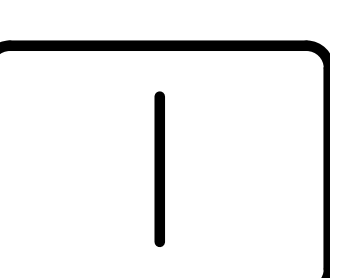

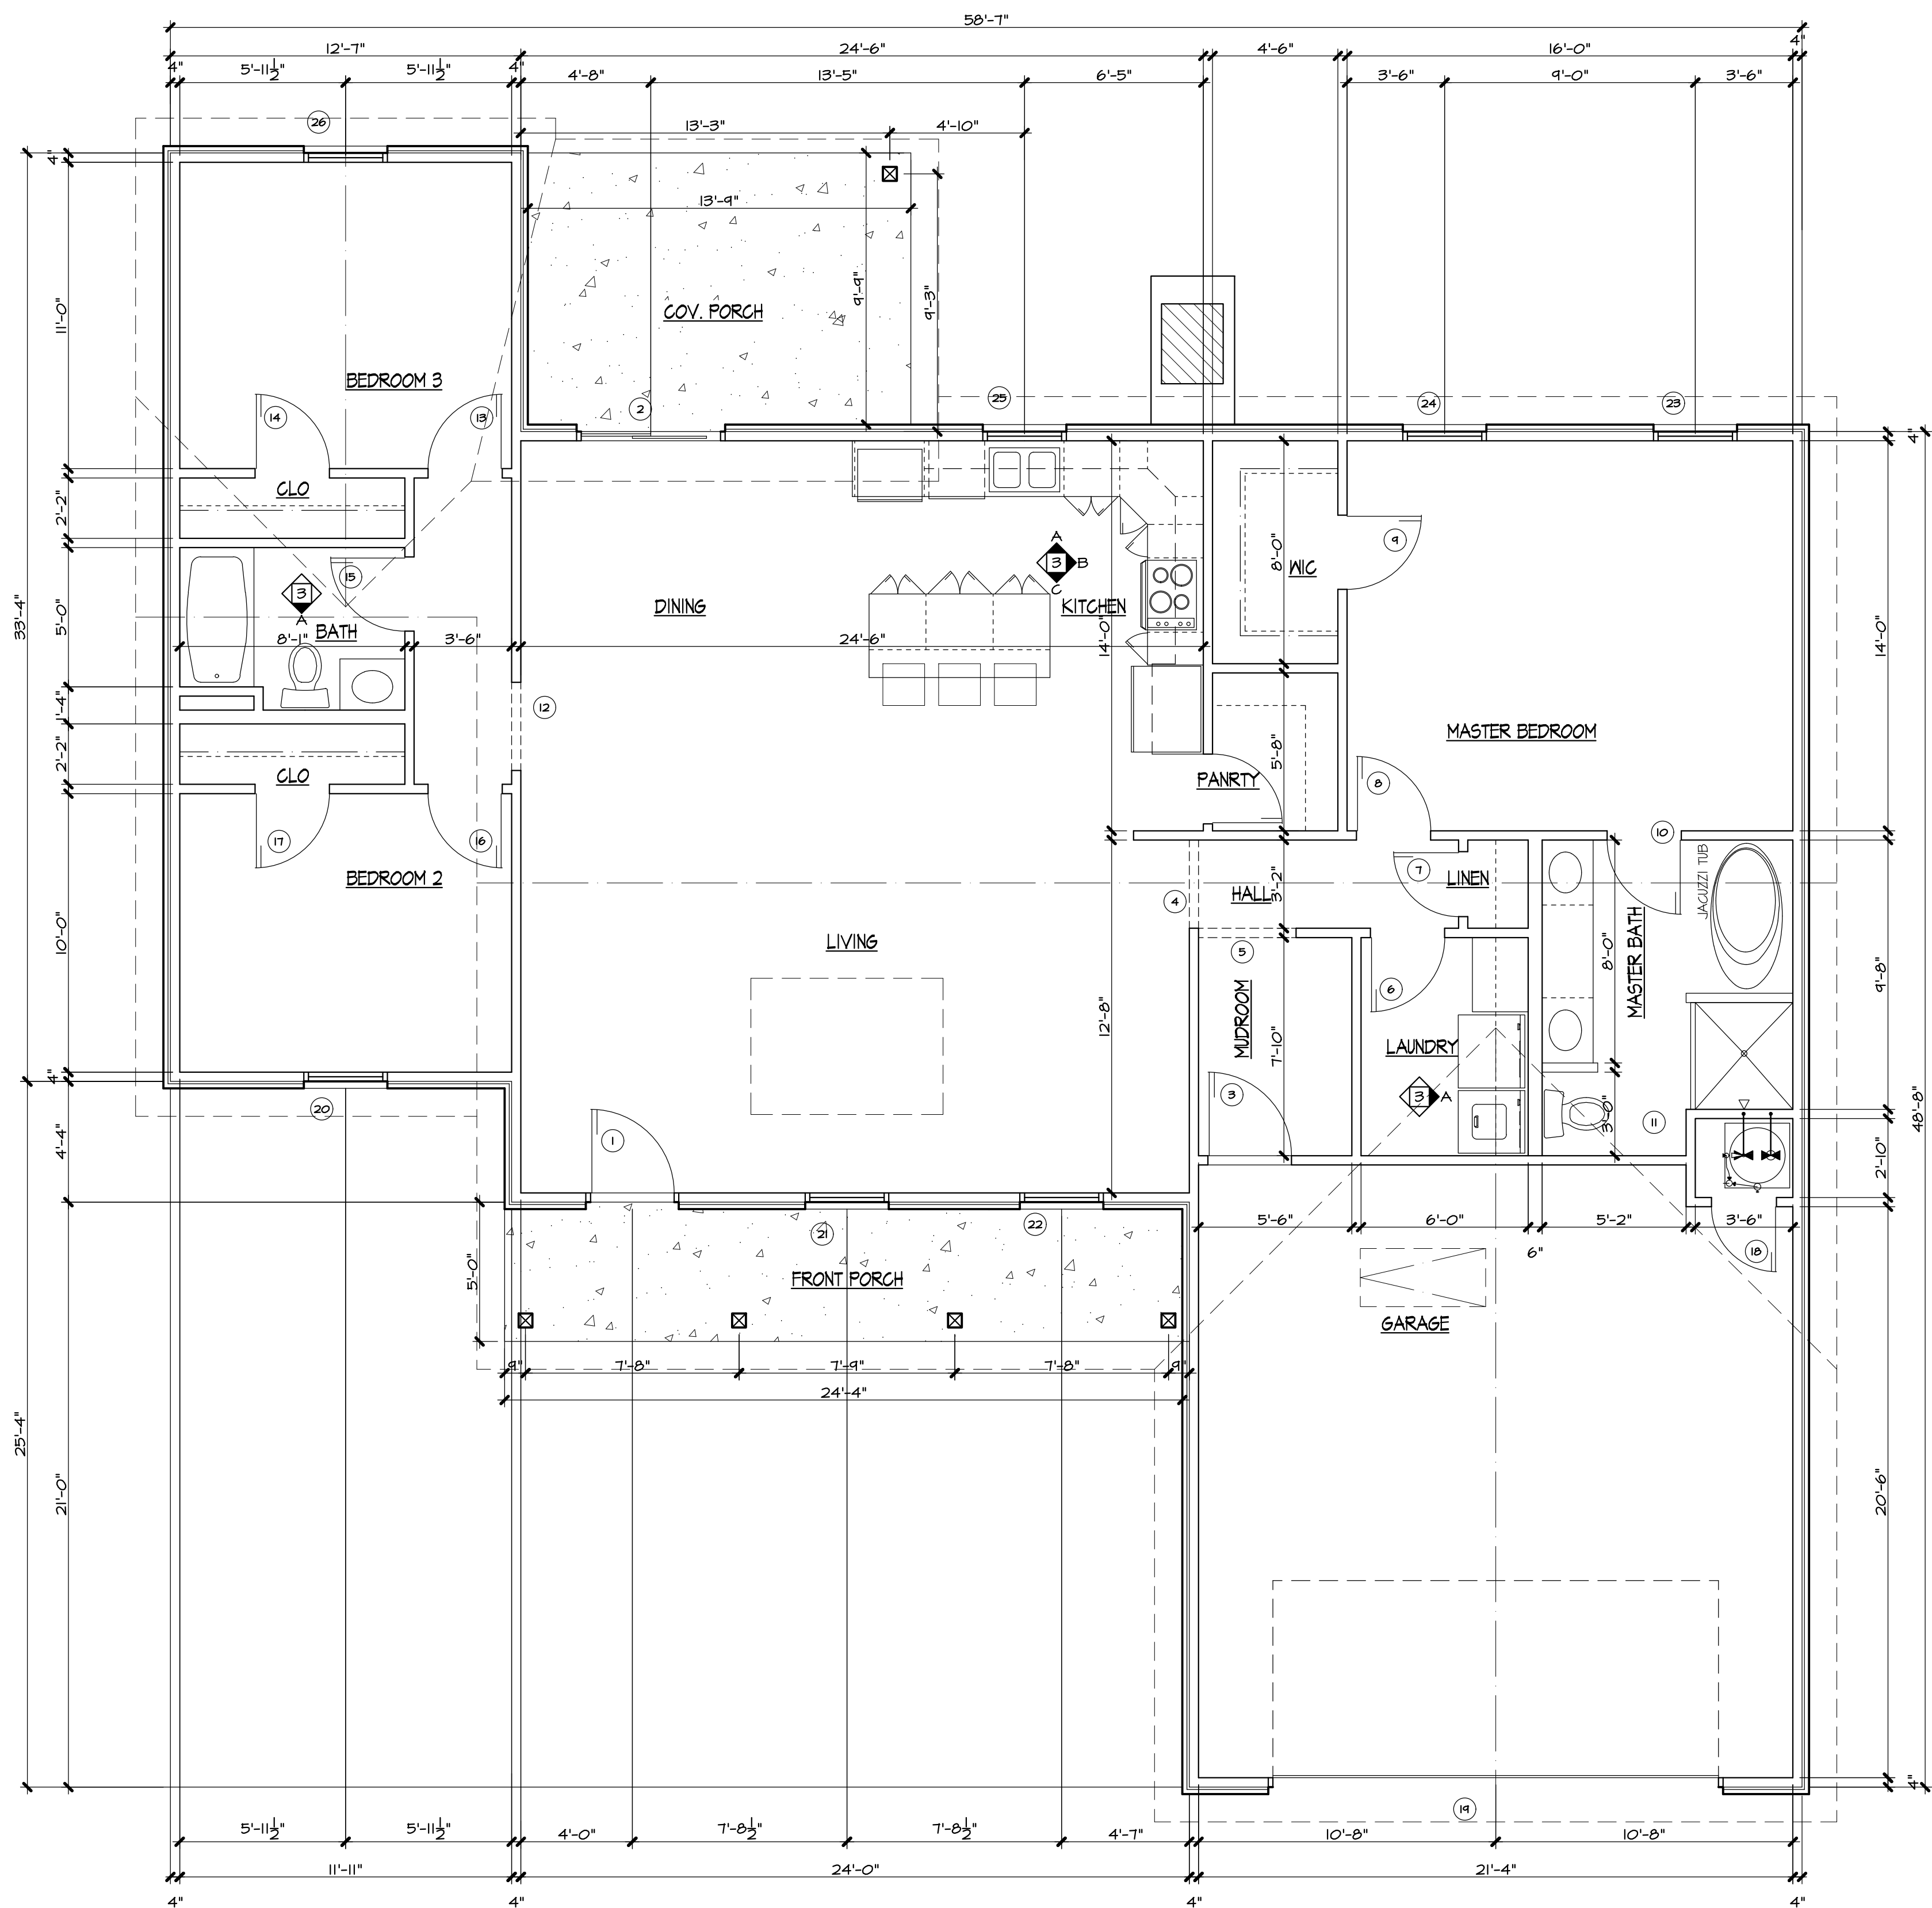


FLOOR PLAN
1/4"
SQUARE FOOTAGE HIG: 1660
SQUARE FOOTAGE TOTAL: 2154

OPENING SCHEDULE ALL HARDWARE TO BE CLOSE FIT OPERABLE - VERIFY TYPE W/ OWNER
VERIFY BLINDS TYPE & COLOR W/ OWNER

MARK	DOORS				REMARKS	
	W	H	T	MAT TYPE		
1	3'-0"	6'-8"		HM	SEE ELEV	LOCK SET W/ DEADBOLT
2	6'-0"	6'-8"		ALUM	SEE ELEV	SLIDING W/ LOCK SET
3	3'-0"	6'-8"		HM		LOCK SET
4	3'-4"	6'-8"		WD		CASED OPENING
5	3'-6"	6'-8"		WD		CASED OPENING
6	2'-8"	6'-8"		WD		CLOSET SET
7	2'-4"	6'-8"		WD		CLOSET SET
8	2'-8"	6'-8"		WD		PRIVACY SET
9	2'-8"	6'-8"		WD		CLOSET SET
10	2'-8"	6'-8"		WD		PRIVACY SET
11	2'-8"	6'-8"		WD		PRIVACY SET
12	3'-2"	6'-8"		WD		CASED OPENING
13	2'-8"	6'-8"		WD		PRIVACY SET
14	2'-8"	6'-8"		WD		CLOSET SET
15	2'-8"	6'-8"		WD		PRIVACY SET
16	2'-8"	6'-8"		WD		PRIVACY SET
17	2'-8"	6'-8"		WD		CLOSET SET
18	2'-4"	6'-8"		WD		CLOSET SET
19	16'-0"	8'-0"		ALUM	SEE ELEV	GARAGE DR W/ MOTOR & SENSORS THIS CONTRACT

WINDOWS					
20	3'-0"	5'-0"	2"	ALUM	SEE ELEV
21	3'-0"	5'-0"	2"	ALUM	SEE ELEV
22	3'-0"	5'-0"	2"	ALUM	SEE ELEV
23	3'-0"	5'-0"	2"	ALUM	SEE ELEV
24	3'-0"	5'-0"	2"	ALUM	SEE ELEV
25	3'-0"	3'-6"	2"	ALUM	SEE ELEV
26	3'-0"	5'-0"	2"	ALUM	SEE ELEV

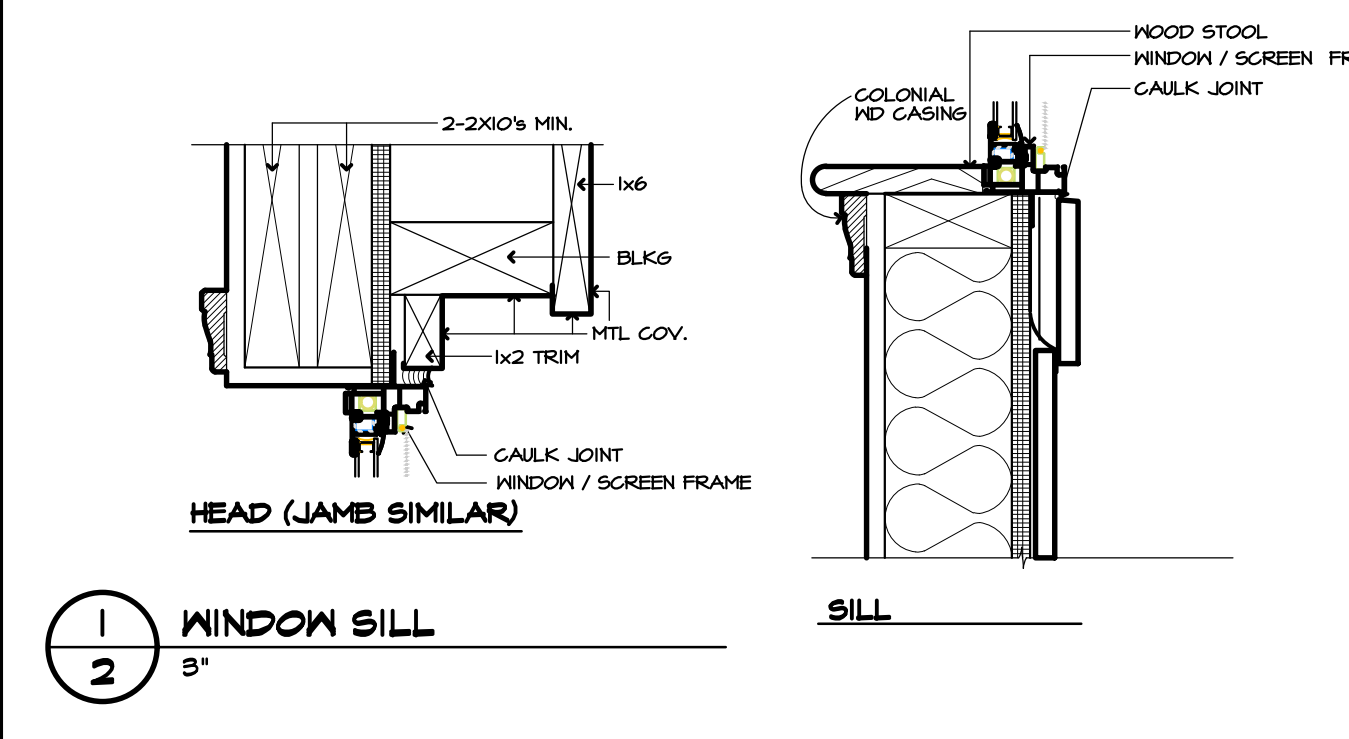

INTERIOR FINISH SCHEDULE


SPACE	FLOOR	BASE	WALLS	CEILING	CLG HT	REMARKS
	LVT - COLOR BY OWNER EXPOSED CONC - SEALED	4" WOOD BASE - PAINTED	5/8" TK TYPE WRX' GYP BD 5/8" TK TYPE WRX' GYP BD	5/8" TK TYPE WRX' GYP BD 5/8" TK TYPE WRX' GYP BD	9'-0"	
GARAGE	•	•	•	•	•	(2)
LIVING	•	•	•	•	•	(2)
DINING	•	•	•	•	•	(2)
KITCHEN	•	•	•	•	•	(1), (2)
HALL	•	•	•	•	•	(2)
MUDROOM	•	•	•	•	•	(2)
LAUNDRY	•	•	•	•	•	(1), (2)
PANTRY	•	•	•	•	•	(2)
MASTER BEDROOM	•	•	•	•	•	(2)
MASTER BATH	•	•	•	•	•	(1), (2)
BEDROOM 2	•	•	•	•	•	(2)
BEDROOM 3	•	•	•	•	•	(2)
BATH	•	•	•	•	•	(1), (2)
MIC	•	•	•	•	•	(2)
CLO	•	•	•	•	•	(2)

REMARKS INTERIOR FINISH SCHEDULE
1. INSTALL 5/8" TK TYPE WRX' GYP BD AT ALL NET WALL LOCATIONS
2. ALL GYP BD WALLS TO BE PAINTED


FLOOR PLAN - OPENING SCHEDULES
REVISED: 01/31/2023

MULTI-FAMILY HOUSING FOR:
RIVER BACK ESTATES
COM: R, K, #45422
DATE: 07/09/2022
FILE:


MORTIN DESIGN SERVICES, LLC
Commercial & Residential Drafting Consultant
870-284-4054
bmortin.mds@gmail.com

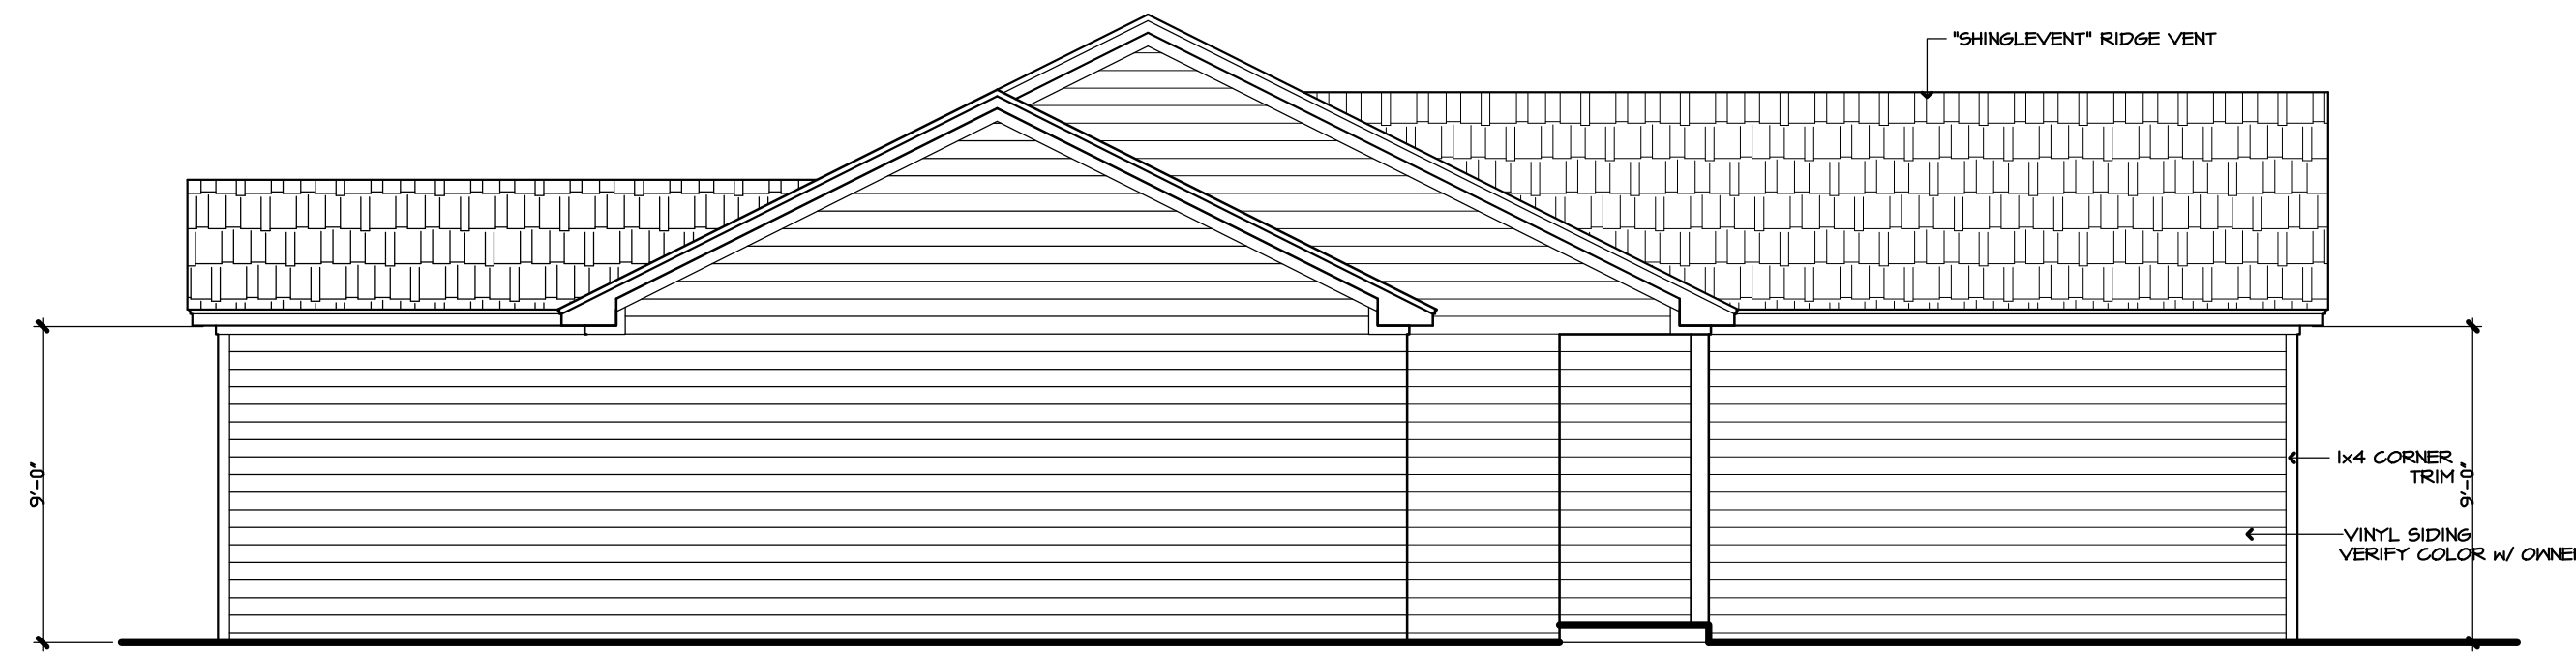


SIDE ELEVATION
N.T.S.

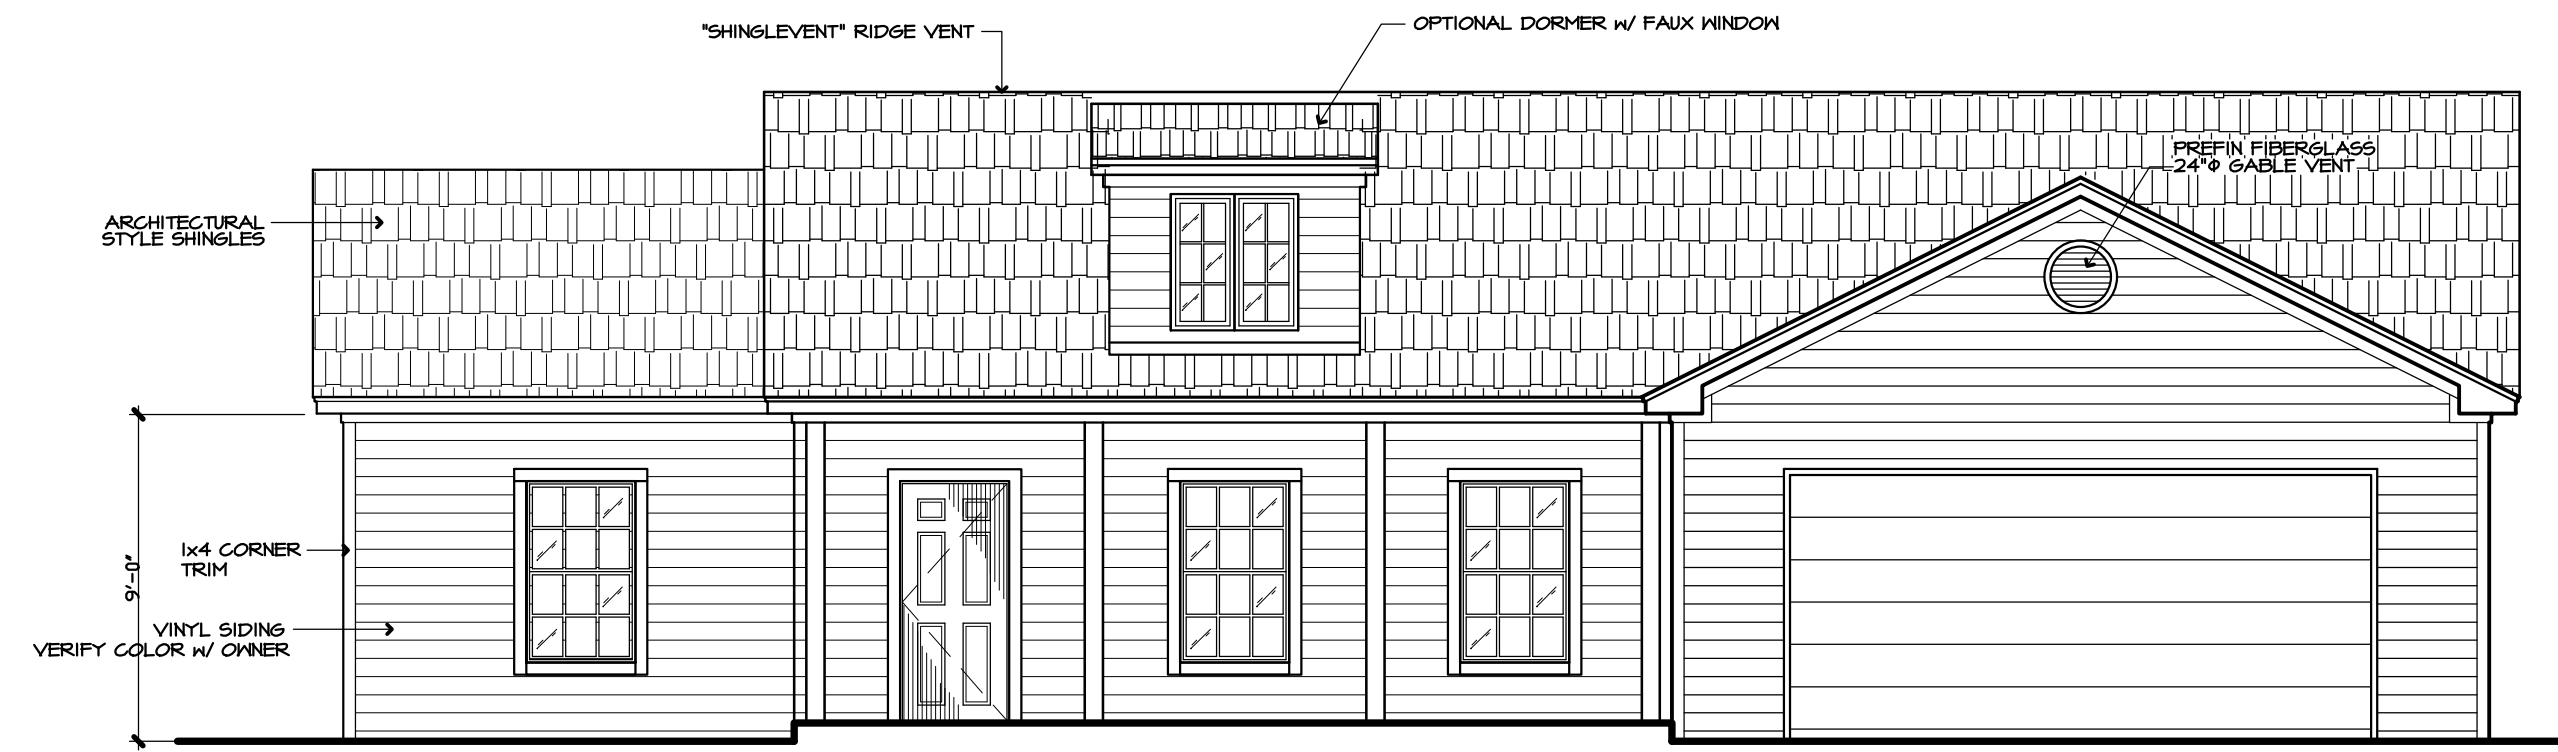


FRONT ELEVATION
N.T.S.

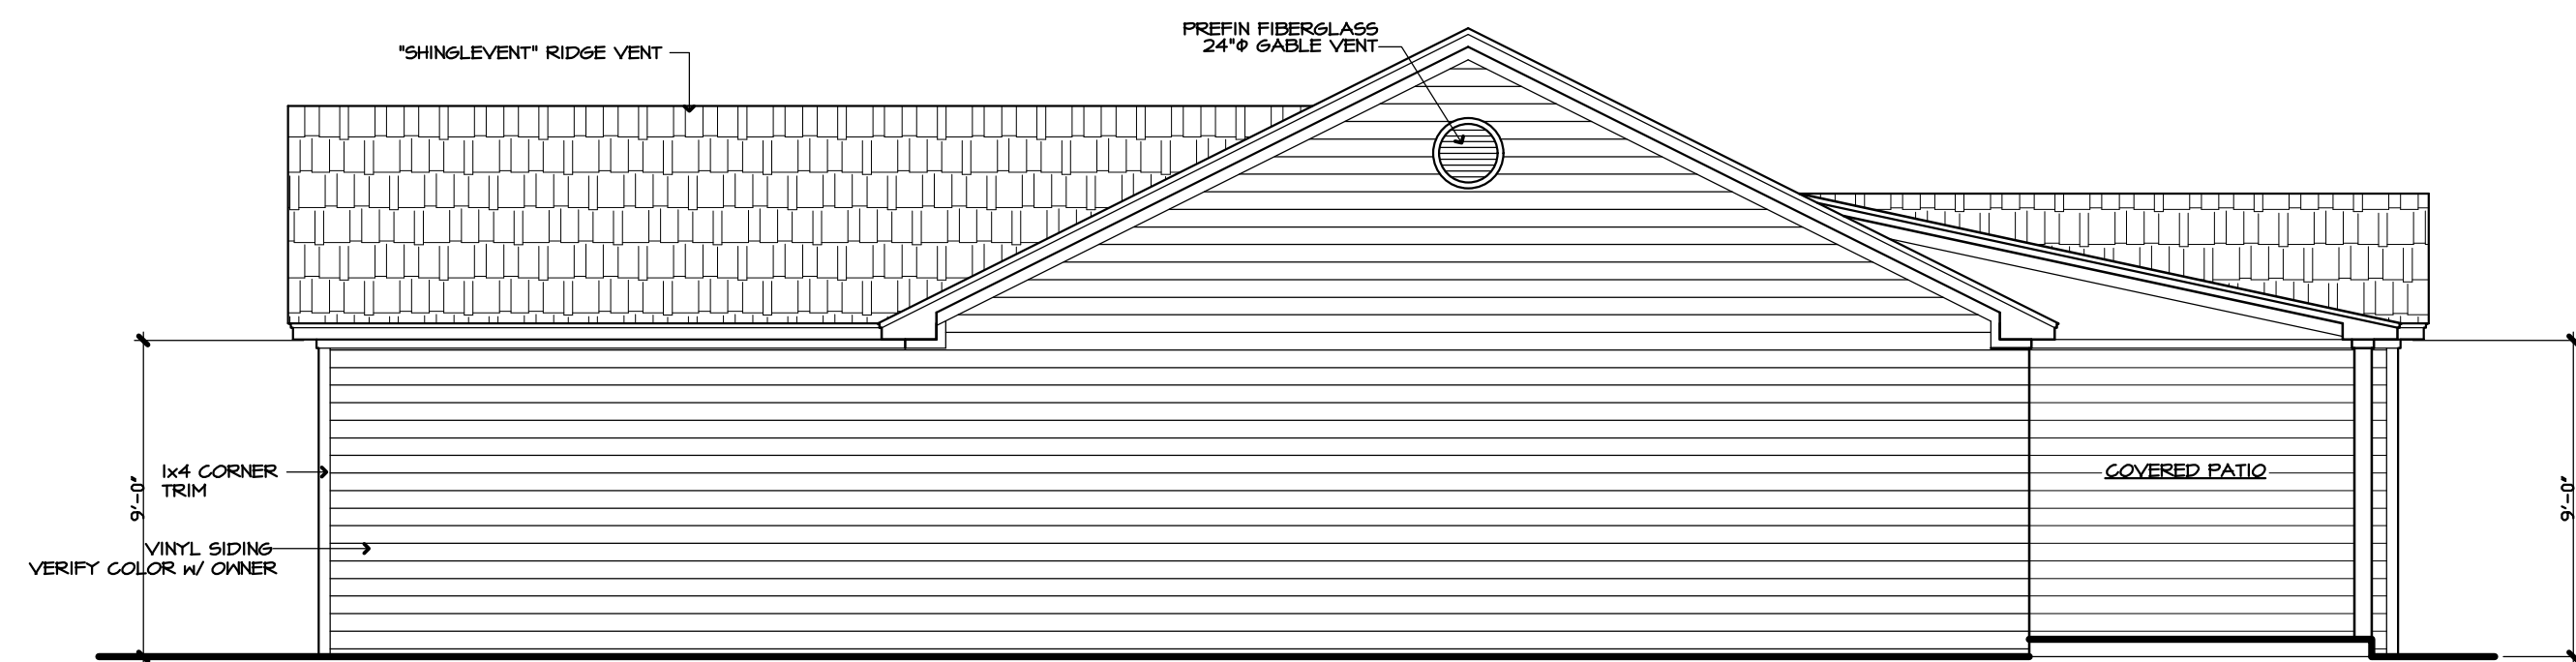

SIDE ELEVATION
N.T.S.

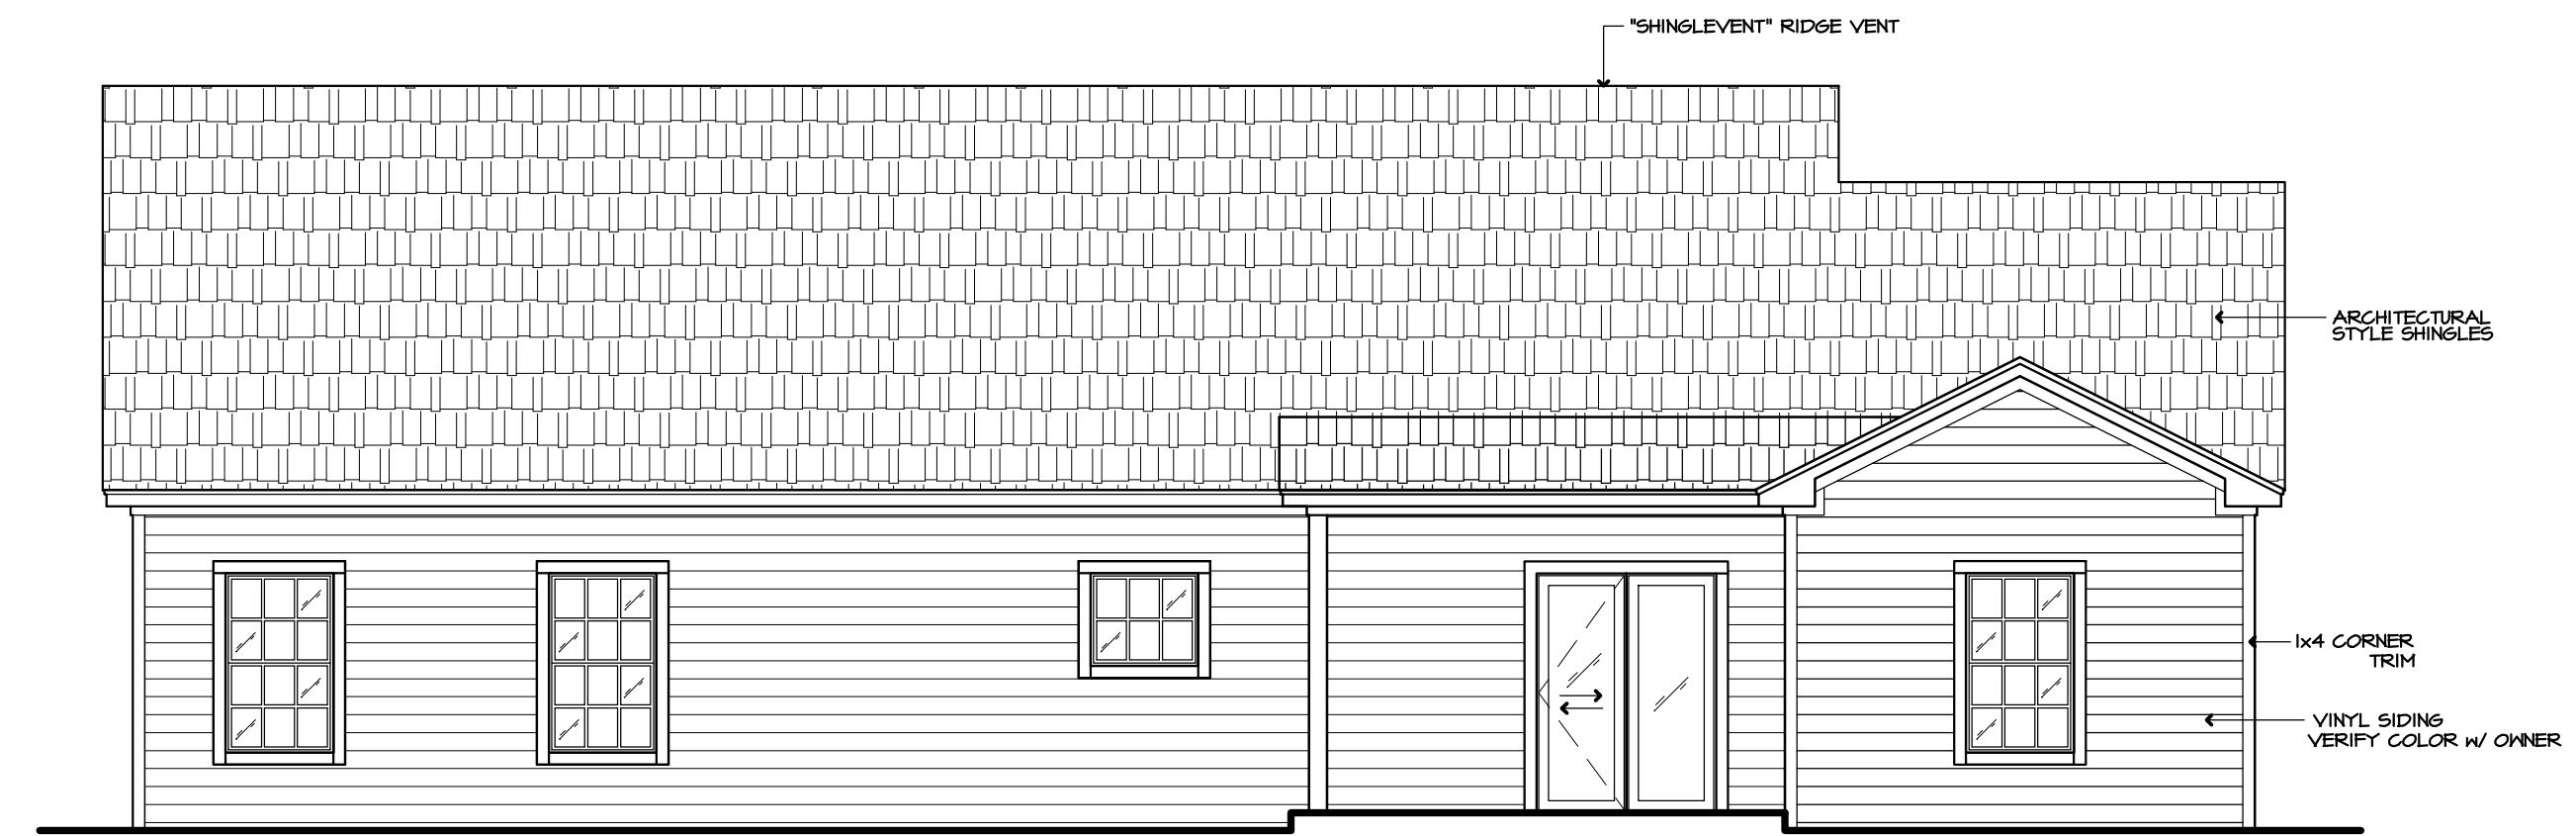


REAR ELEVATION
N.T.S.

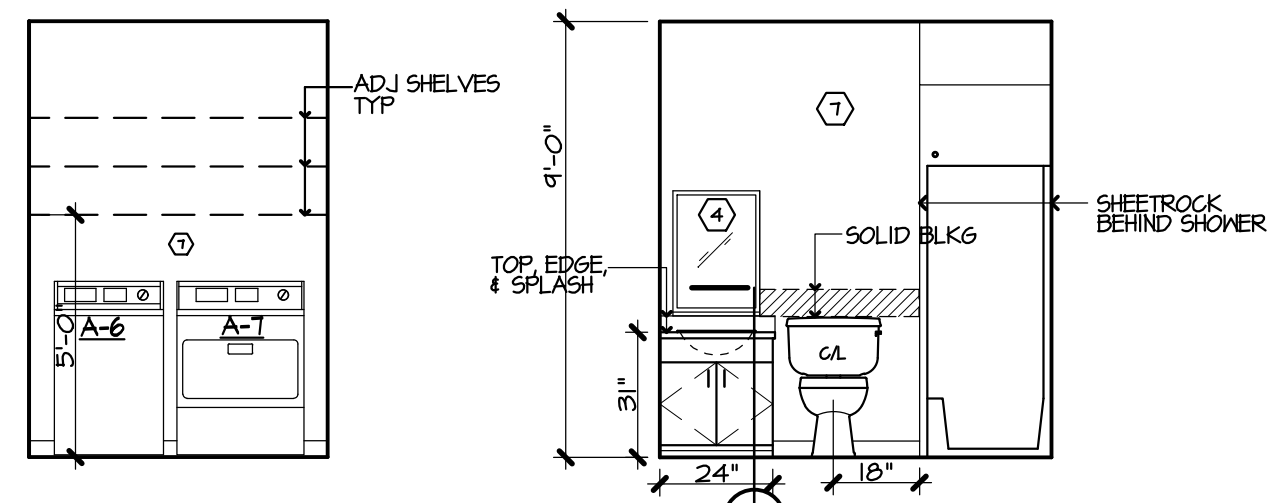


ELEVATION "A"

UTILITY

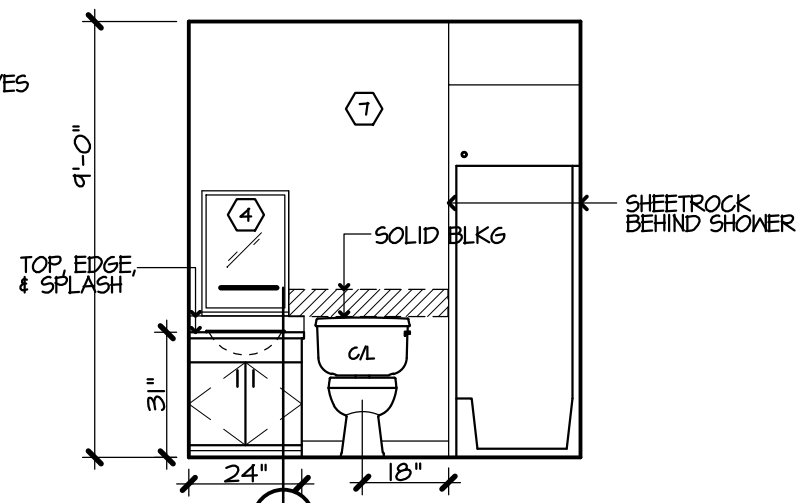


ELEVATION "A"

BATH

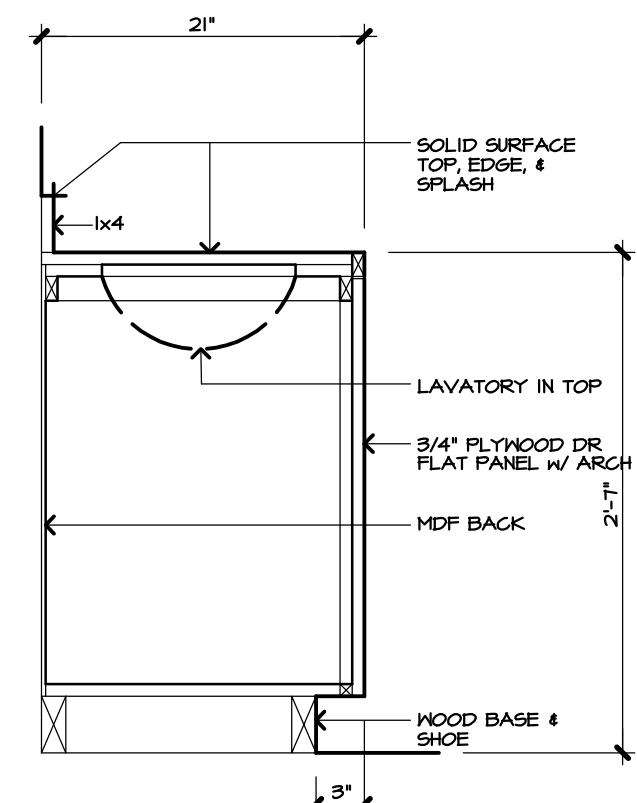


5 LAVATORY
1"

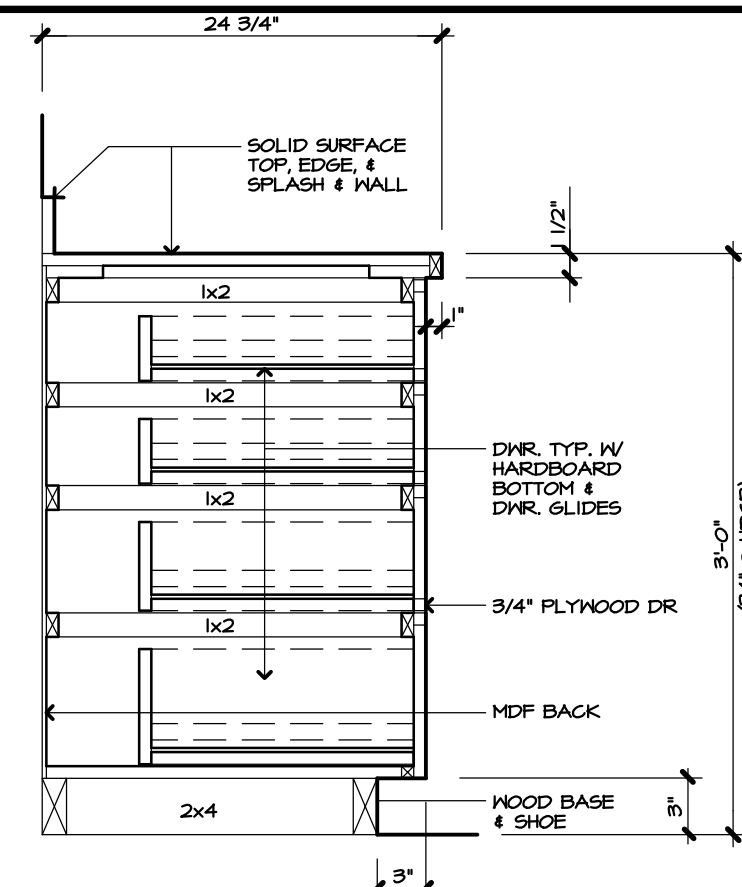


6 BASE CABINET W/DRAWERS
1"

0 GENERAL NOTES INTERIOR ELEVATIONS			
MARK	DESCRIPTION	MOUNTING REQ.	REMARKS
1	ROBE HOOK	60" ⌀	(1)
2	TISSUE HOLDER	24" ⌀	(1)
3	SHOWER HEAD LOCATION	72" ⌀	
4	MIRROR	VARIES	(1), (2)
5	GYP BD "WRX" PAINTED	XXXXXXXXXX	(2)
6	HOOD BASE W/ SHOE	XXXXXXXXXX	
7	CLEAN & CAULK ALL JOINTS @ FIXTURES & TRIM	XXXXXXXXXX	
8	KITCHEN APPLIANCES STAINLESS STEEL - PROVIDED BY CONTRACTOR		


REMARKS GENERAL NOTES
 (1) ALL ACCESSORIES TO BE SECURED TO SOLID BLOCKING
 (2) "WRX" GYP BD TO BE INSTALLED BEHIND ALL TUBS - SEE INTERIOR ELEVATIONS FOR REFERENCE

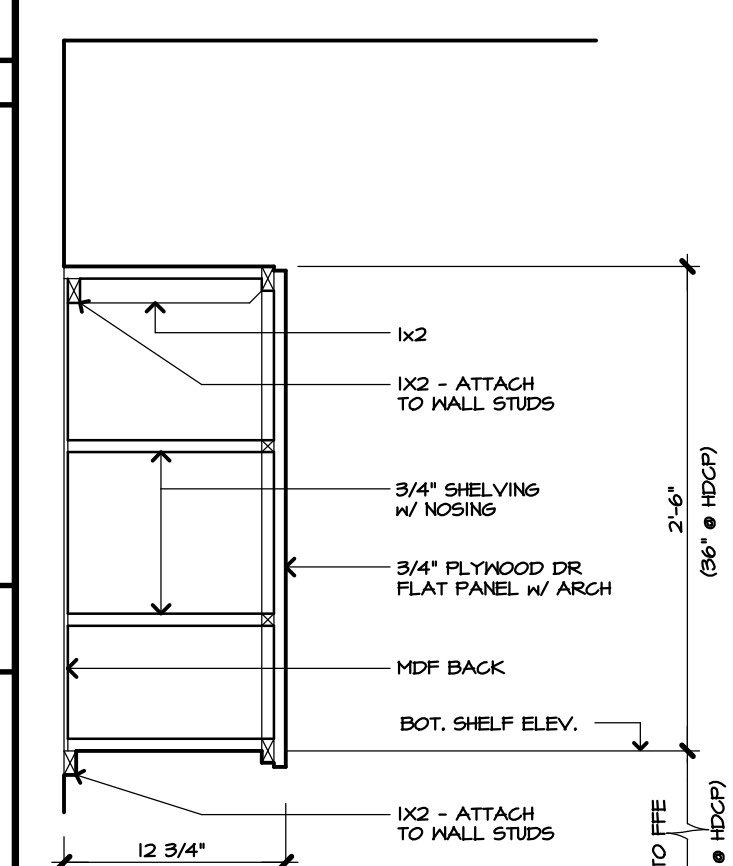

1 WALL CABINET
1"

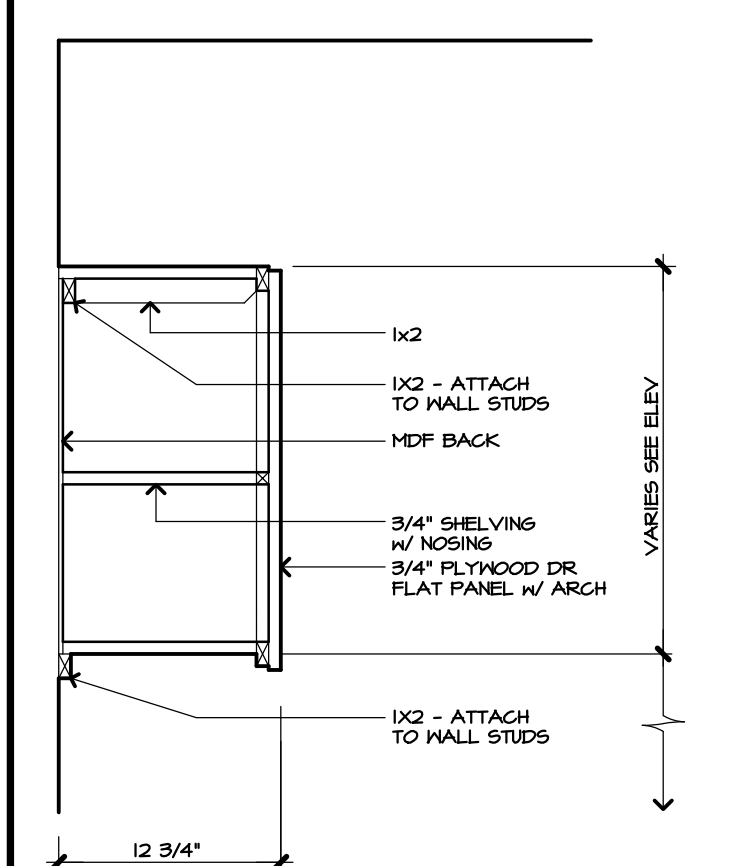

2 WALL CABINET
1"

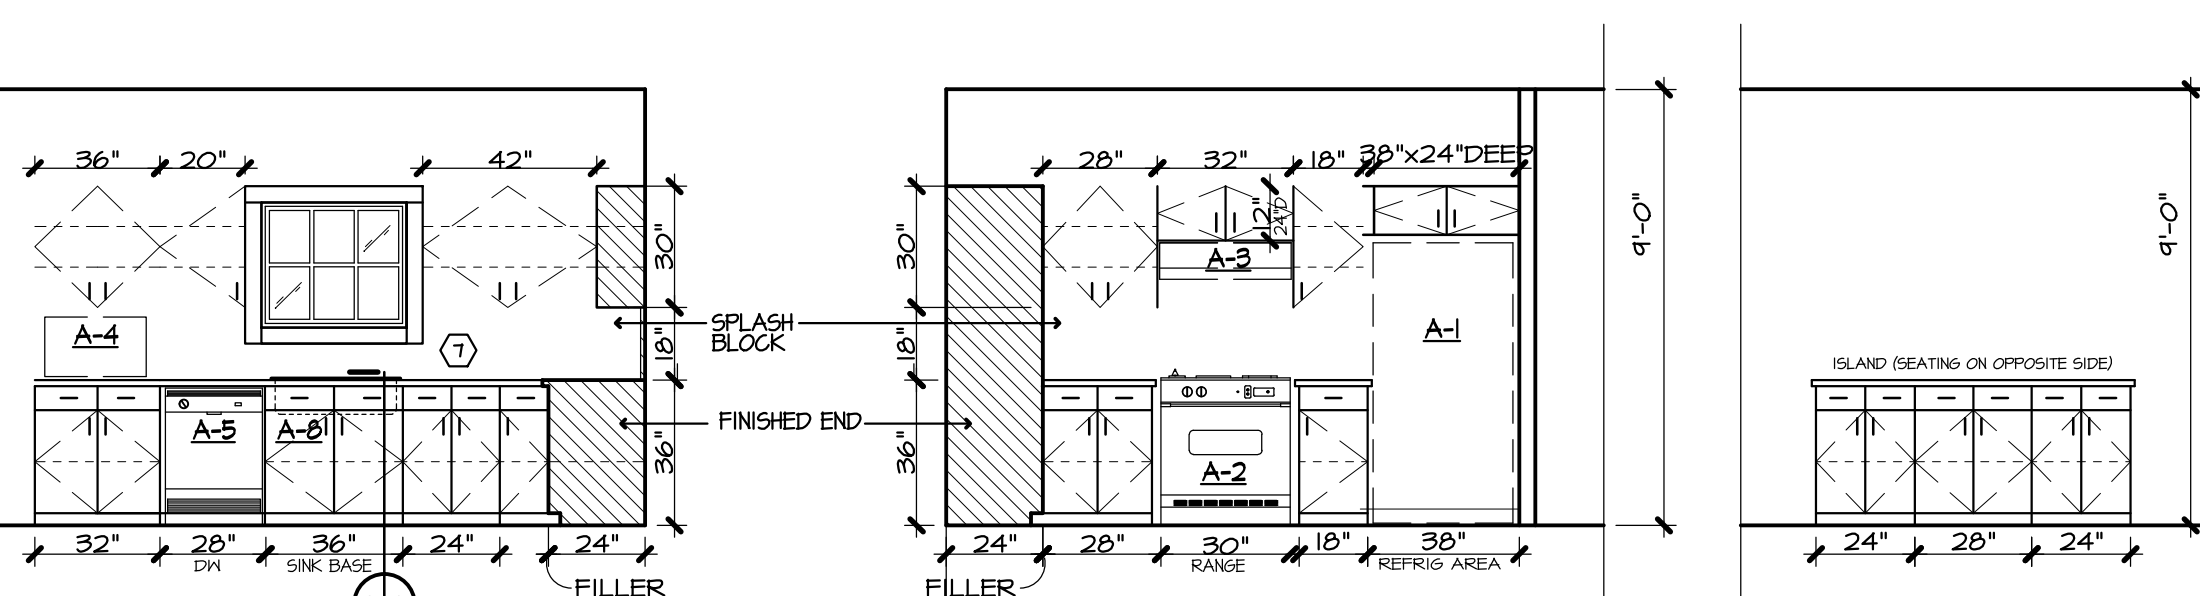


ELEVATION "A"

KITCHEN

ELEVATION "B"


ELEVATION "C"

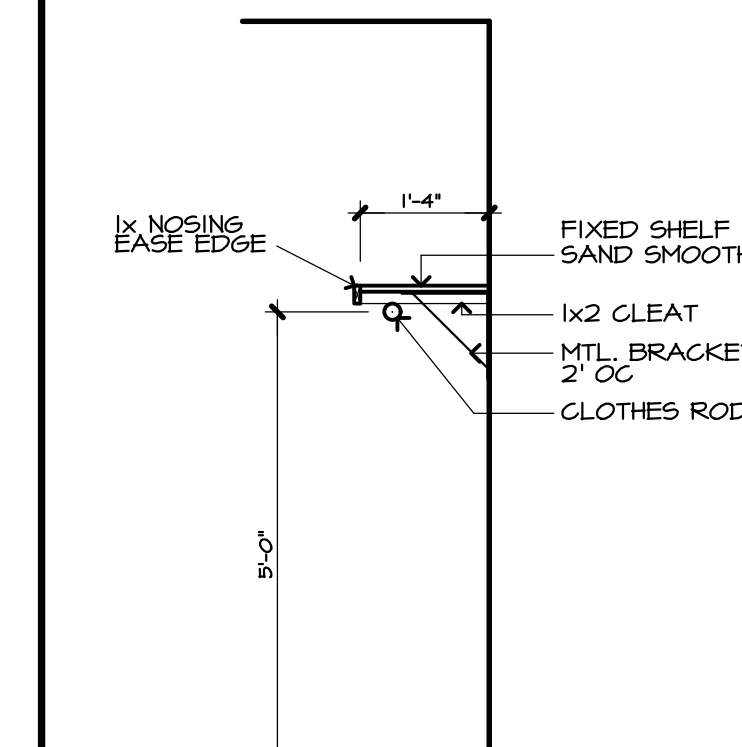


7 ROD & SHELF
1/2"

APPLIANCE SCHEDULE			
MARK	ITEM	DESCRIPTION	REMARKS
A-1	FREEZER / REFRIGERATOR	STAINLESS STEEL - W/ PROVIDE UNDER CONTRACT	(1) (2) (4)
A-2	RANGE	GE A8545DFBS ARTISTRY SERIES 30" FREE-STANDING ELECTRIC RANGE UP FRONT CONTROLS	(2) (4)
A-3	OVER THE RANGE VENTHOOD	GE JV 338 HEBB 30" STANDARD HOOD, VENTED, W/ LIGHT MTL DUCT (1" DIA) THRU ROOF W/ WATER PROOF CAP & DAMPER INSTALLED BY HVAC CONTRACTOR (SEE INTERIOR ELEVATIONS FOR REF)	(2) (3) (4)
A-4	COUNTER MICROWAVE	GE JES1460D5EB 1.4 CU FT COUNTERTOP MICROWAVE OVEN	(5)
A-5	DISHWASHER	GE GDF520P6JBB DISHWASHER WITH FRONT CONTROLS	(1) (2) (4)
A-6	WASHING MACHINE	GE GFPH1200H FRONTLOAD 3.6 DOE IEC CUFT. ENERGY STAR	(5)
A-7	CLOTHES DRYER	GE GFCD120ED FRONTLOAD 7.0 CUFT. - DUCT (4" DIA) MAX 35' W/ 3 90° BENDS	(1)
A-8	DISPOSER	GE GFC525V 1/2 HP CONT FEED GARBAGE DISPOSAL - CORDED	(5)


REMARKS APPLIANCE SCHEDULE
 (1) ENERGY STAR CERTIFIED
 (2) ADA COMPLIANT APPLIANCE
 (3) SWITCH HOOD TO ROCKER SWITCHES MOUNTED ON FACE OF CABINET FOR ADA COMPLIANCE, LIGHTING & VENT
 (4) ALL KITCHEN APPLIANCES SPECIFIED AS "STAINLESS STEEL"
 (5) PROVIDED & INSTALLED BY PLUMBING CONTRACTOR - SEE PLUMBING FIXTURE SCHEDULE FOR REF

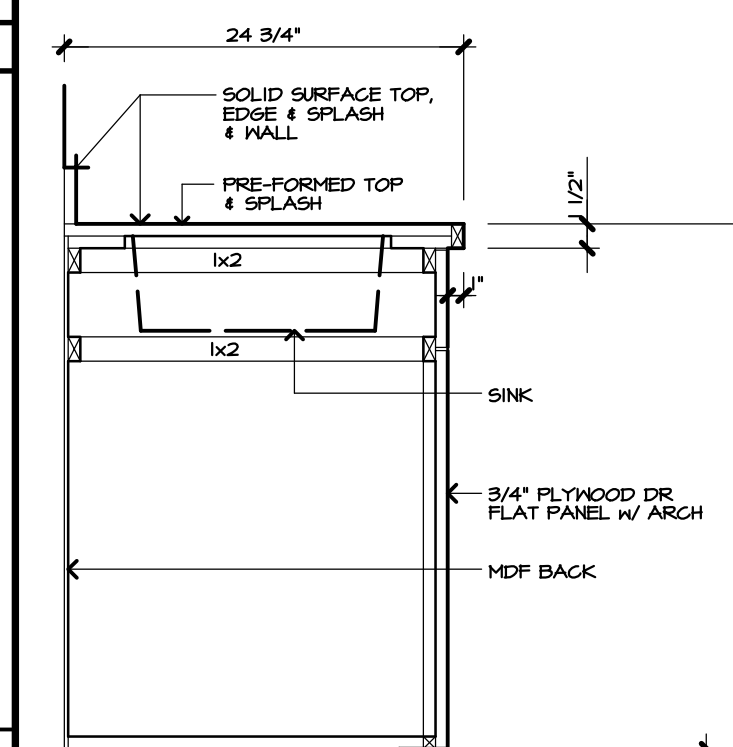

3 BASE CABINET W/SINK
1"

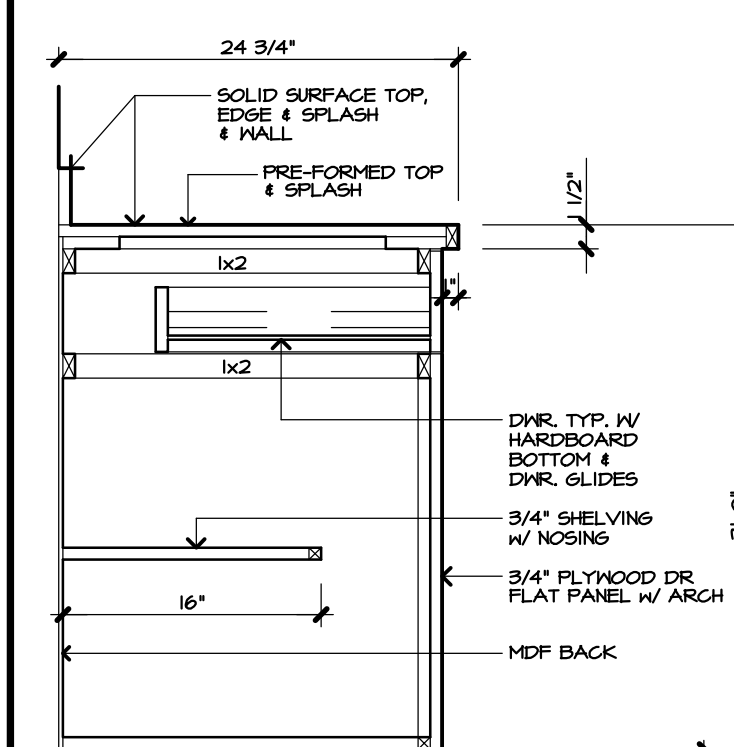


4 BASE CABINET
1"

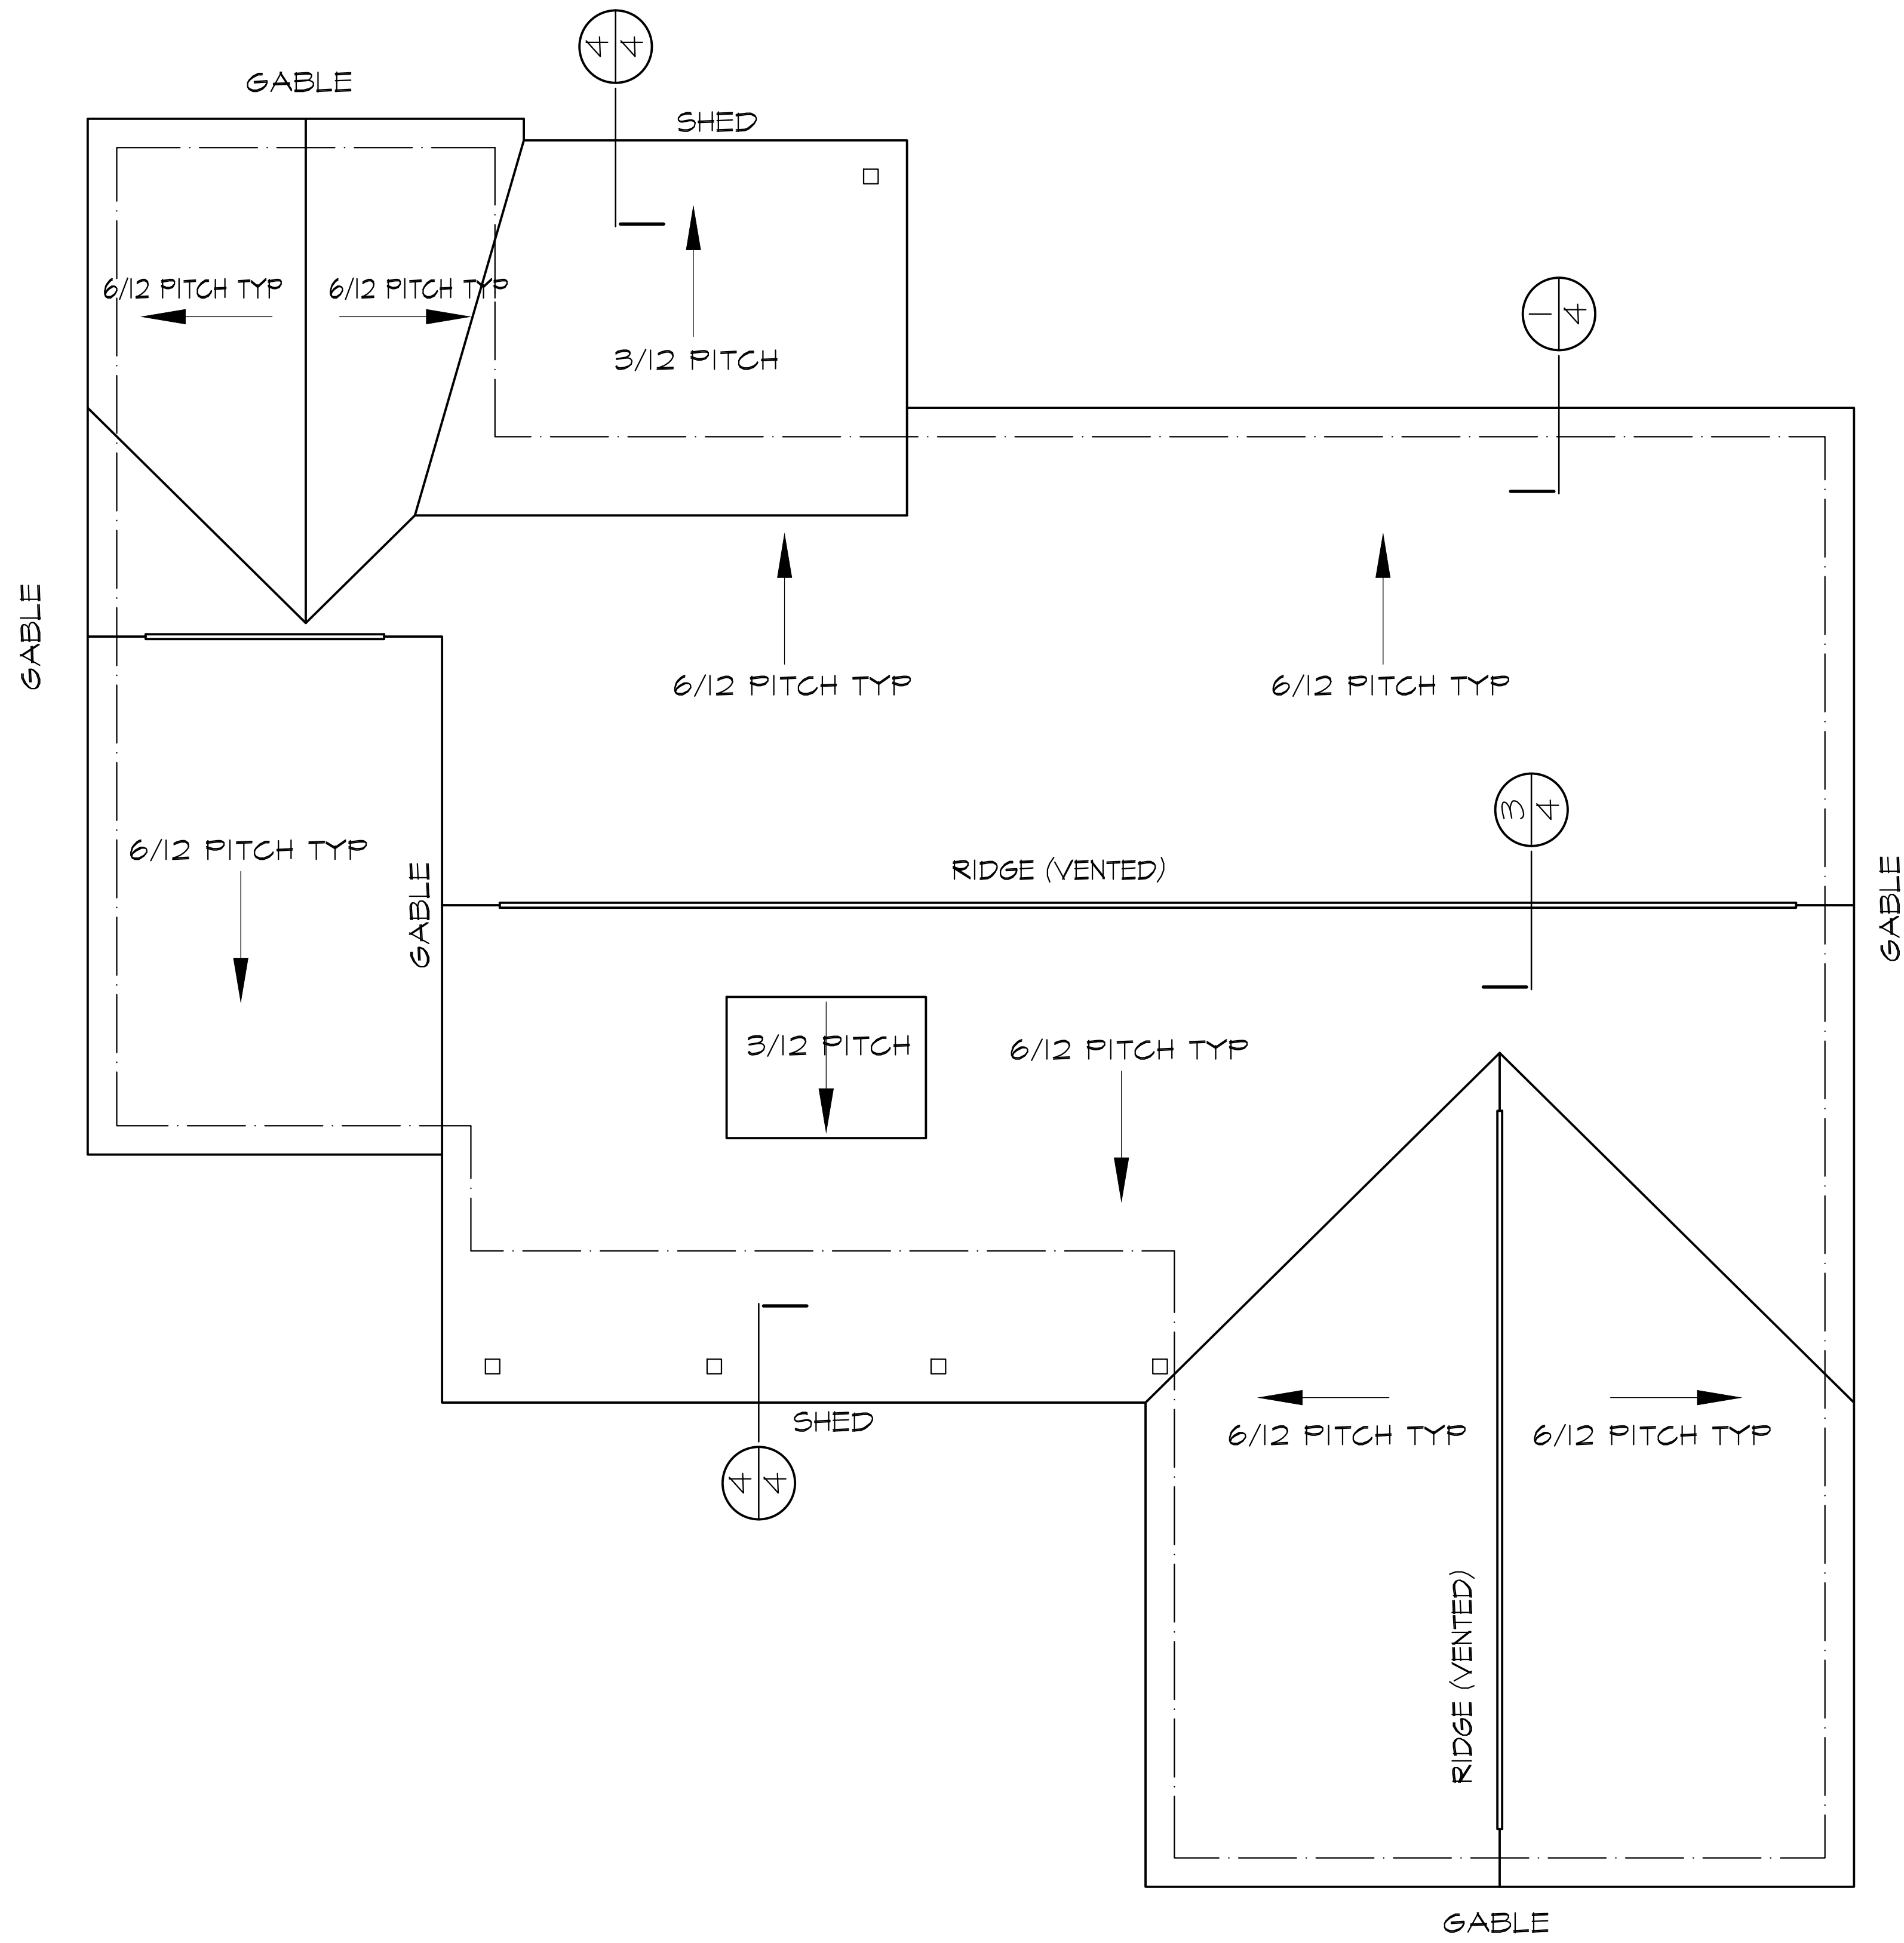

ROOF PLAN

1/4"

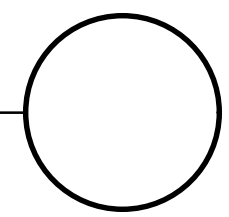


ROOF PLAN


REVISED: 01/31/2023

MULTI-FAMILY HOUSING FOR:
RIVER BACK ESTATES

COM: 16, #4422
DATE: 07/09/2022
FILE:

MORTIN DESIGN SERVICES, LLC
Commercial & Residential Drafting Consultant
870-284-4054
bmortin.mds@gmail.com

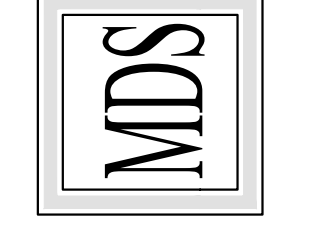

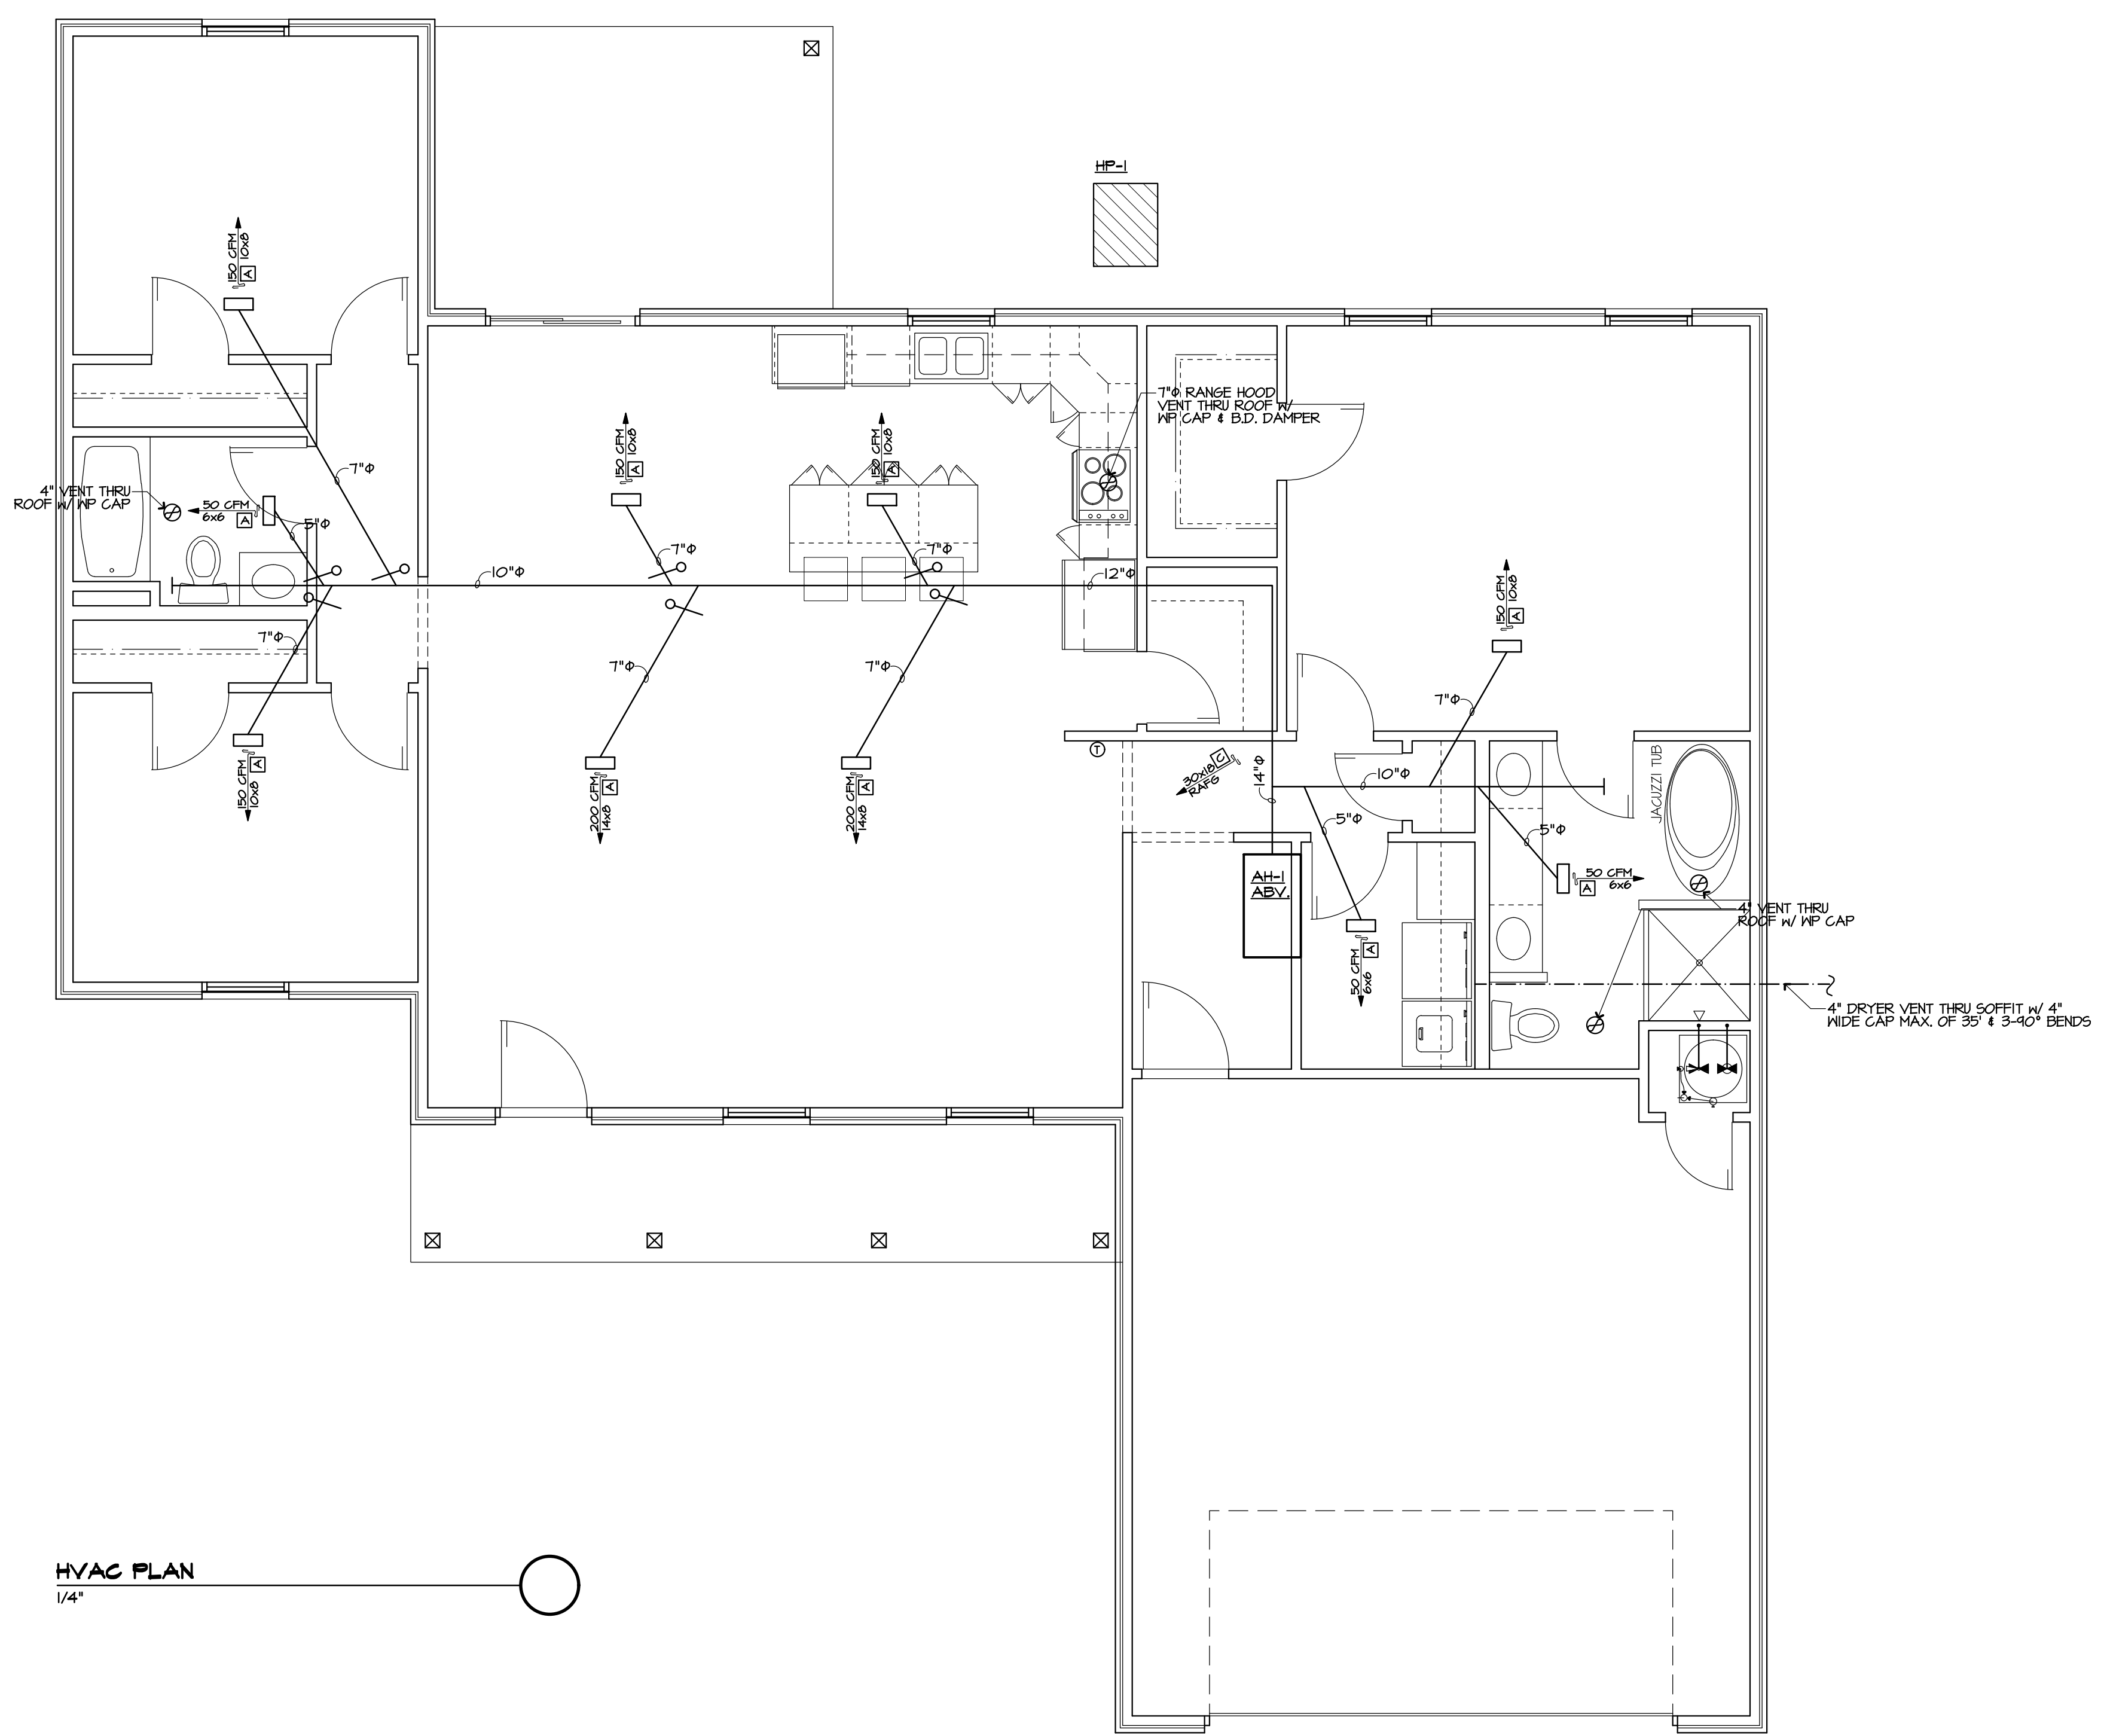


HVAC PLAN
1/4"

H.V.A.C. EQUIPMENT SCHEDULE

MARK	ITEM	DESCRIPTION	CAPACITY	REMARKS
HP-1	HEAT PUMP	MRCOOL UNIVERSAL MDU18024036	36,000 BTUH NOMINAL	20 SEER
AH-1	AIR HANDLER & COIL	MRCOOL UNIVERSAL MDU18024036		3 TON COIL
□	SUPPLY REG	HART & COOLEY A303	SEE DRAWING	WHITE FINISH
▢	RET AIR FILTER GRILLE	HART & COOLEY 6T3	SEE DRAWING	WHITE FINISH
⓪	THERMOSTAT	WHITE ROGERS IF8MEZ-0251	HEATING/COOLING 2 STAGE HEAT \ 1 STAGE COOL 3 TEMP PRE SETS	44" MT& HT
⊗	VENT FAN			VENT THRU ROOF

SCREW ALL JOINTS W/3 SCREWS MIN ON ROUND DUCT. STD LOCK SEAM ON RECT DUCT. SEAL ALL DUCT JOINTS & CONNECTIONS @ REGISTERS, FLENNIS, SUPPLIES, & RETURNS W/DUCT MASTIC IRONGRIP 601 OR HARDCAST DT-IMPREGNATED FIBER TAPE W/ RTA-50 ADHESIVE. FOIL TAPE OR DUCT TAPE WILL NOT BE ACCEPTED.

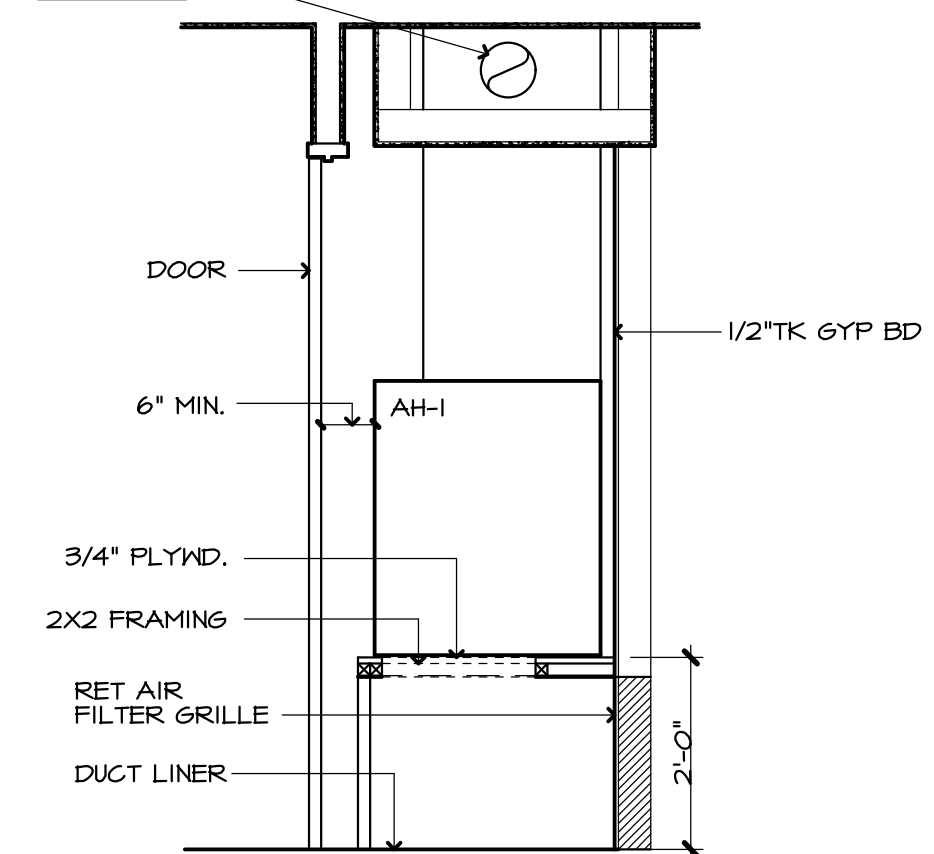

1 TYP MECH CLO
5 1/2"


HVAC PLAN
NOTES, DETAILS, AND SCHEDULES


REVISED: 01/10/2023

MULTI-FAMILY HOUSING FOR:
RIVER BACK ESTATES

COM: K, #5422
DATE: 01/09/2022
FILE:

MORTIN DESIGN SERVICES, LLC
Commercial & Residential Drafting Consultant
870-284-4054
bmortin.mds@gmail.com

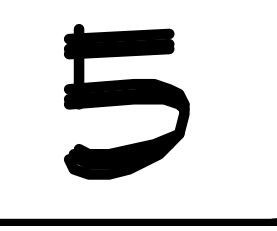

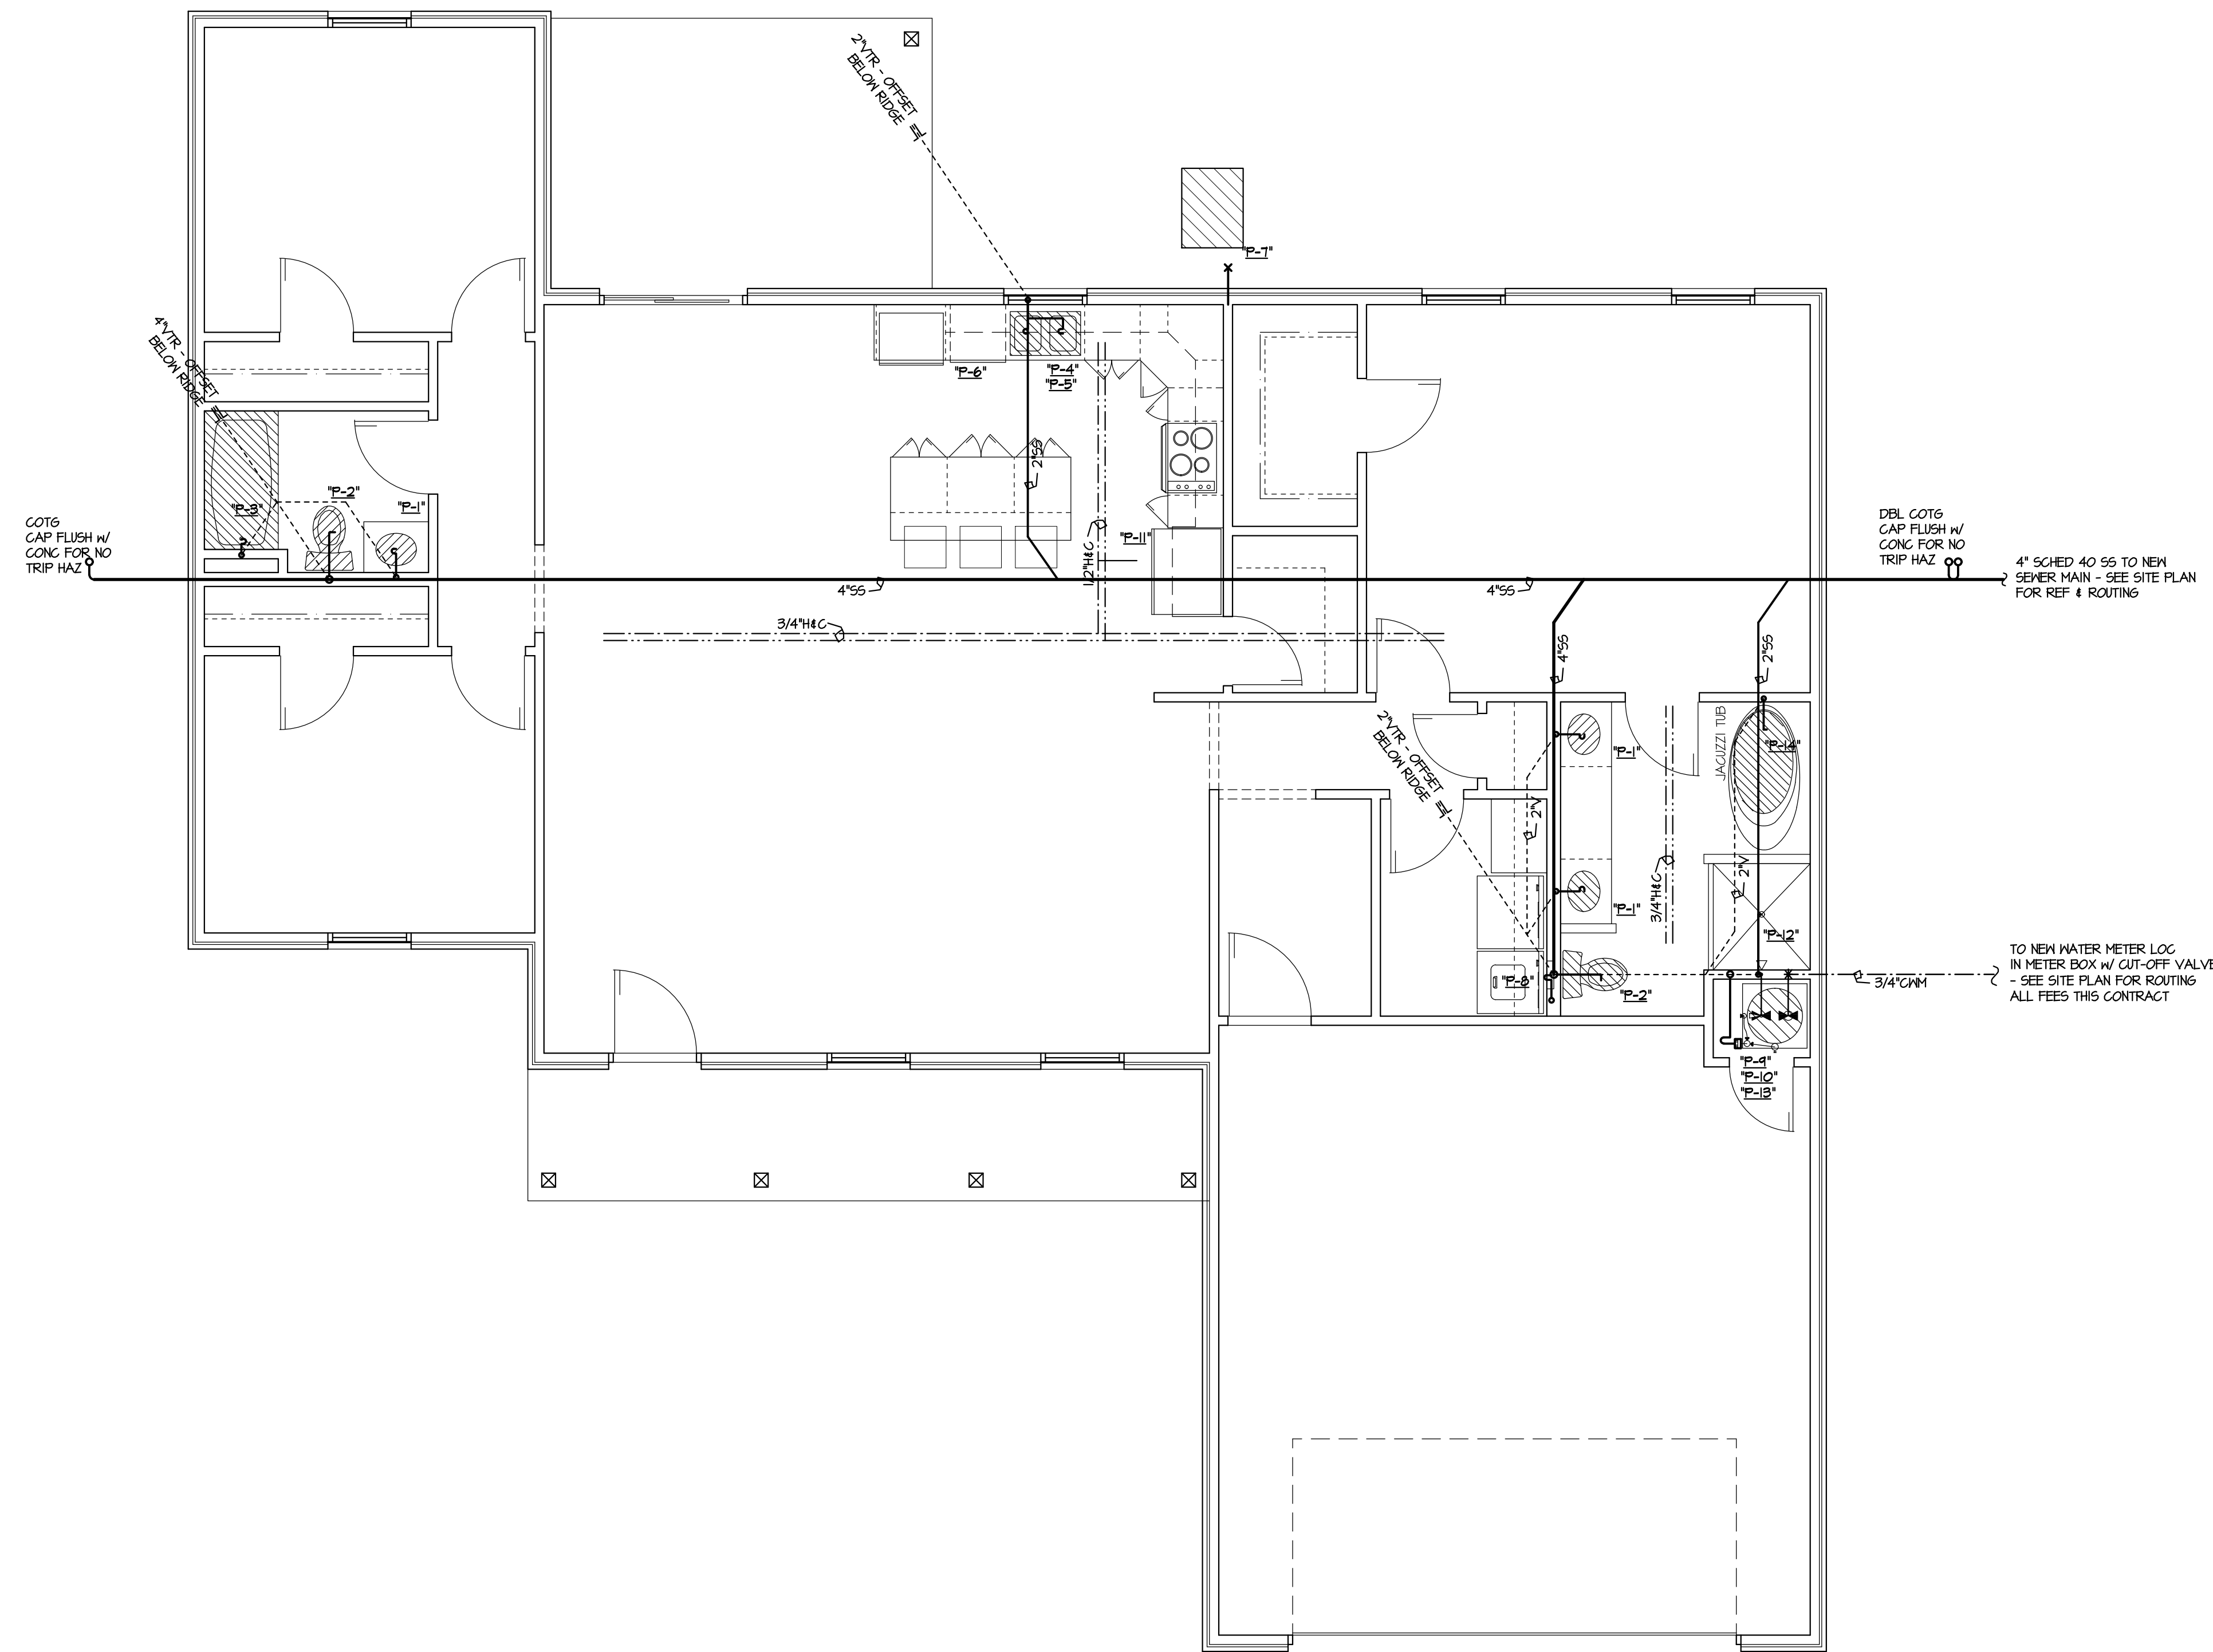


PLUMBING PLAN
1/4"

PLUMBING FIXTURE SCHEDULE FIXTURE FINISHES VERIFY W/ OWNER

MARK	ITEM	DESCRIPTION	REMARKS
P-1	LAVATORY	22x31 (3 BR) 22x31 (2 BR) MARBLE TOP & INTEGRATED BOWL WITH CHICAGO 420-ABC P FAUCET	(2)
P-2	WATER CLOSET	GERBER MAXNELL 21-912 WITH GLAZED WOOD SEAT	(1), (3)
P-3	TUB / SHOWER	AKER OPTS-6032 W/ FACTORY INSTALLED ROD & CURTAIN DELTA T13420-FD505 FAUCET	(1), (4)
P-4	SS SINK	DAYTON D-23322-4 SS SINK W/ CHICAGO 432ABC P FAUCET & SPRAY DEARBORN BRASS II STRAINER	
P-5	DISPOSAL	GE 6FC525V 1/2 HP CONT FEED GARBAGE DISPOSAL - CORDED	(5)
P-6	DISHWASHER CONNECTION	INSTALLED BY PLUMBING CONTRACTOR	
P-7	HOSE BIBB	WOODFORD MODEL 25P AUTOMATIC DRAINING FREEZELESS WALL FAUCET	
P-8	WASHING MACH CONNECTION	OATEY 38751 W/ NIBCO #T4 VALVES	
P-9	WATER HEATER	AO SMITH ELEC 40 GAL ELEC WATER HEATER INCLUDE PRE-MFG STAND & DRAIN PAN	(6)
P-10	HUB DRAIN	2" PROSET TRAP GUARD HUB DRAIN W/ MADE 2440 FIXED AIR GAP MOUNTED @ TOP OF DRAIN	(7)
P-11	ICE MAKER CONNECTION	OATEY 1.M.O.B. W/ SUPPLY VALVE	(9)
P-12	TILED SHOWER	DELTA T14232 FAUCET & SHOWER HEAD - VERIFY TILE W/ OWNER	
P-13	CUT-OFF VALVE	PROVIDED THIS CONTRACT	
P-14	JACUZZI TUB	WHIRLPOOL VNA1013 54"x30" FREESTANDING TUB W/ DELTA DL-T1129 TRINSIC SINGLE HANDEL FLOOR MOUNTED FAUCET	

REMARKS PLUMBING FIXTURE SCHEDULE

- (1) WHITE
- (2) FIXTURE SUPPLIES & DRAIN SHALL EXTEND NO MORE THAN 6" OUT FROM WALL & SHALL PROVIDE 24" MIN. FLOOR TO BOTTOM - 24" CLEAR UNDER MIN. SINK RIM 34" H MAX - SEE MILLWORK FOR REF
- (3) FLUSH HANDLE ON TANK TO BE ON OPEN SIDE OF STALL (ENFORCED)
- (4) DO NOT INSTALL TUB UNIT UNTIL WALL HAS BEEN INSULATED & GYP BD INSTALLED BEHIND TUB
- (5) PROVIDED & INSTALLED BY PLUMBING CONTRACTOR - SEE APPLIANCE SCHED FOR REF
- (6) PROVIDE PRE-MFG STAND & AUXILIARY DRAIN PAN, H&C CUT OFF VALVES @ WATER HEATER SEE DETAIL 1/M
- (7) HUBB DRAINS @ MECHANICAL UNITS SHALL NOT BE INSTALLED IN RETURN AIR SPACE - EXTEND ABOVE MECH PLATFORM WHERE APPLICABLE
- (8) WATER LINE FROM ICE MAKER OUTLET BOX TO REFRIGERATOR TO BE PROVIDED & INSTALLED THIS CONTRACT
- (9) LOOSE FLEX COPPER LINES RUN THROUGH CABINETS WILL NOT BE ACCEPTED. LINES MUST BE CONCEALED IN WALL & FIXED TO PRE-MFG BOX

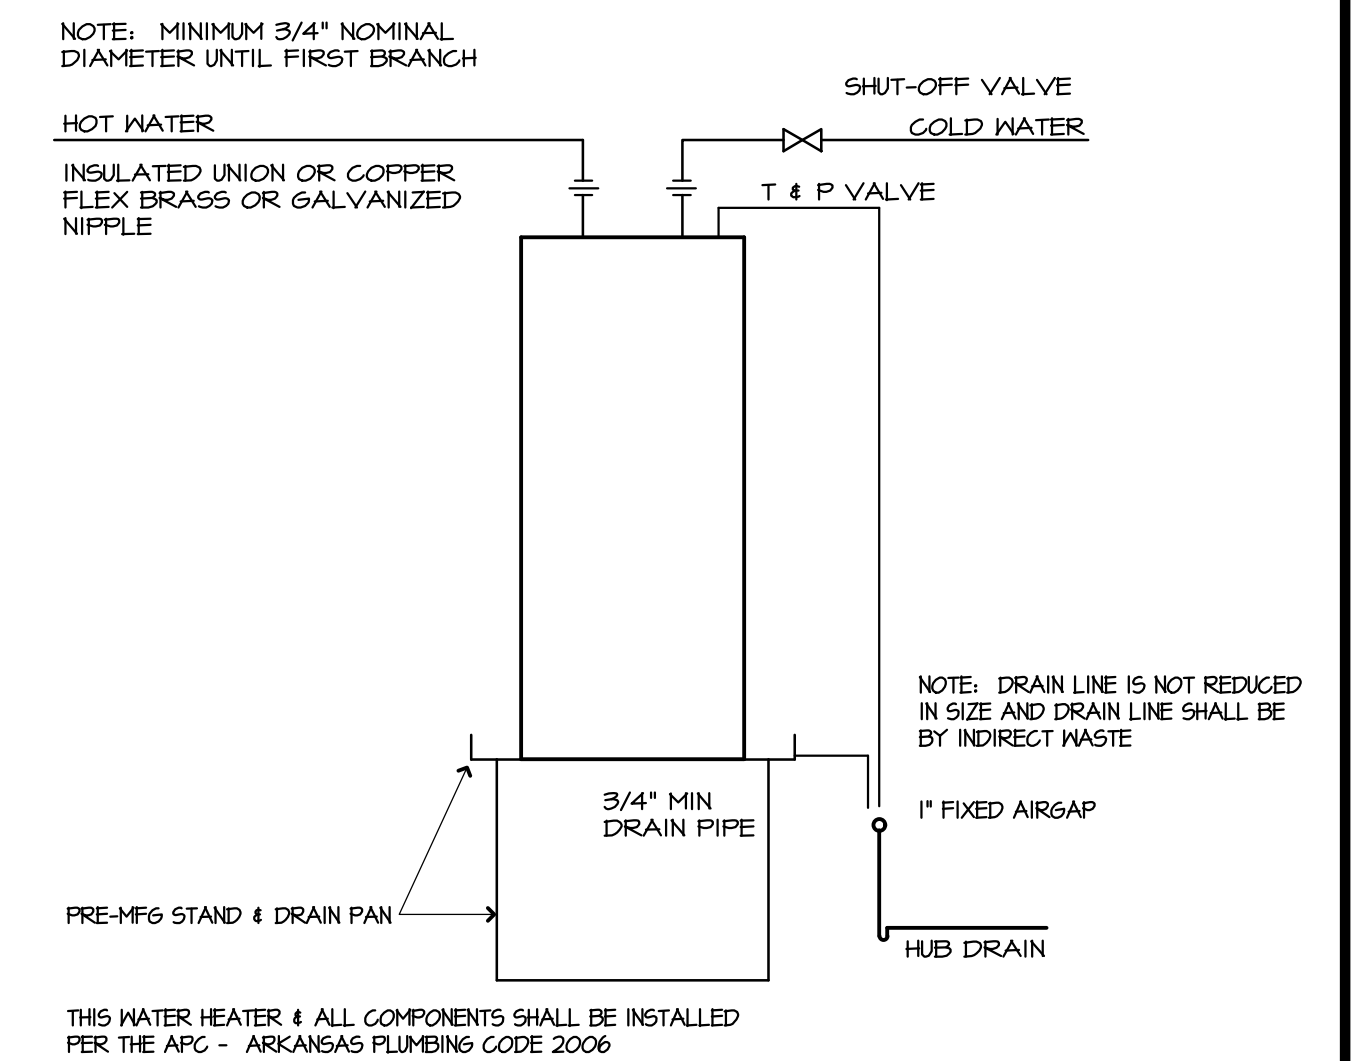

1 WATER HEATER DETAIL (TYP - ELEC)
6 NTS

PLUMBING PLAN
NOTES, DETAILS, AND SCHEDULES


REVISED: 01/10/2023

MULTI-FAMILY HOUSING FOR:
RIVER BACK ESTATES

CONTRACT NO.: 45422
DATE: 07/09/2022
FILE:

MORTIN DESIGN SERVICES, LLC
Commercial & Residential Drafting Consultant
870-284-4054
bmortin.mds@gmail.com



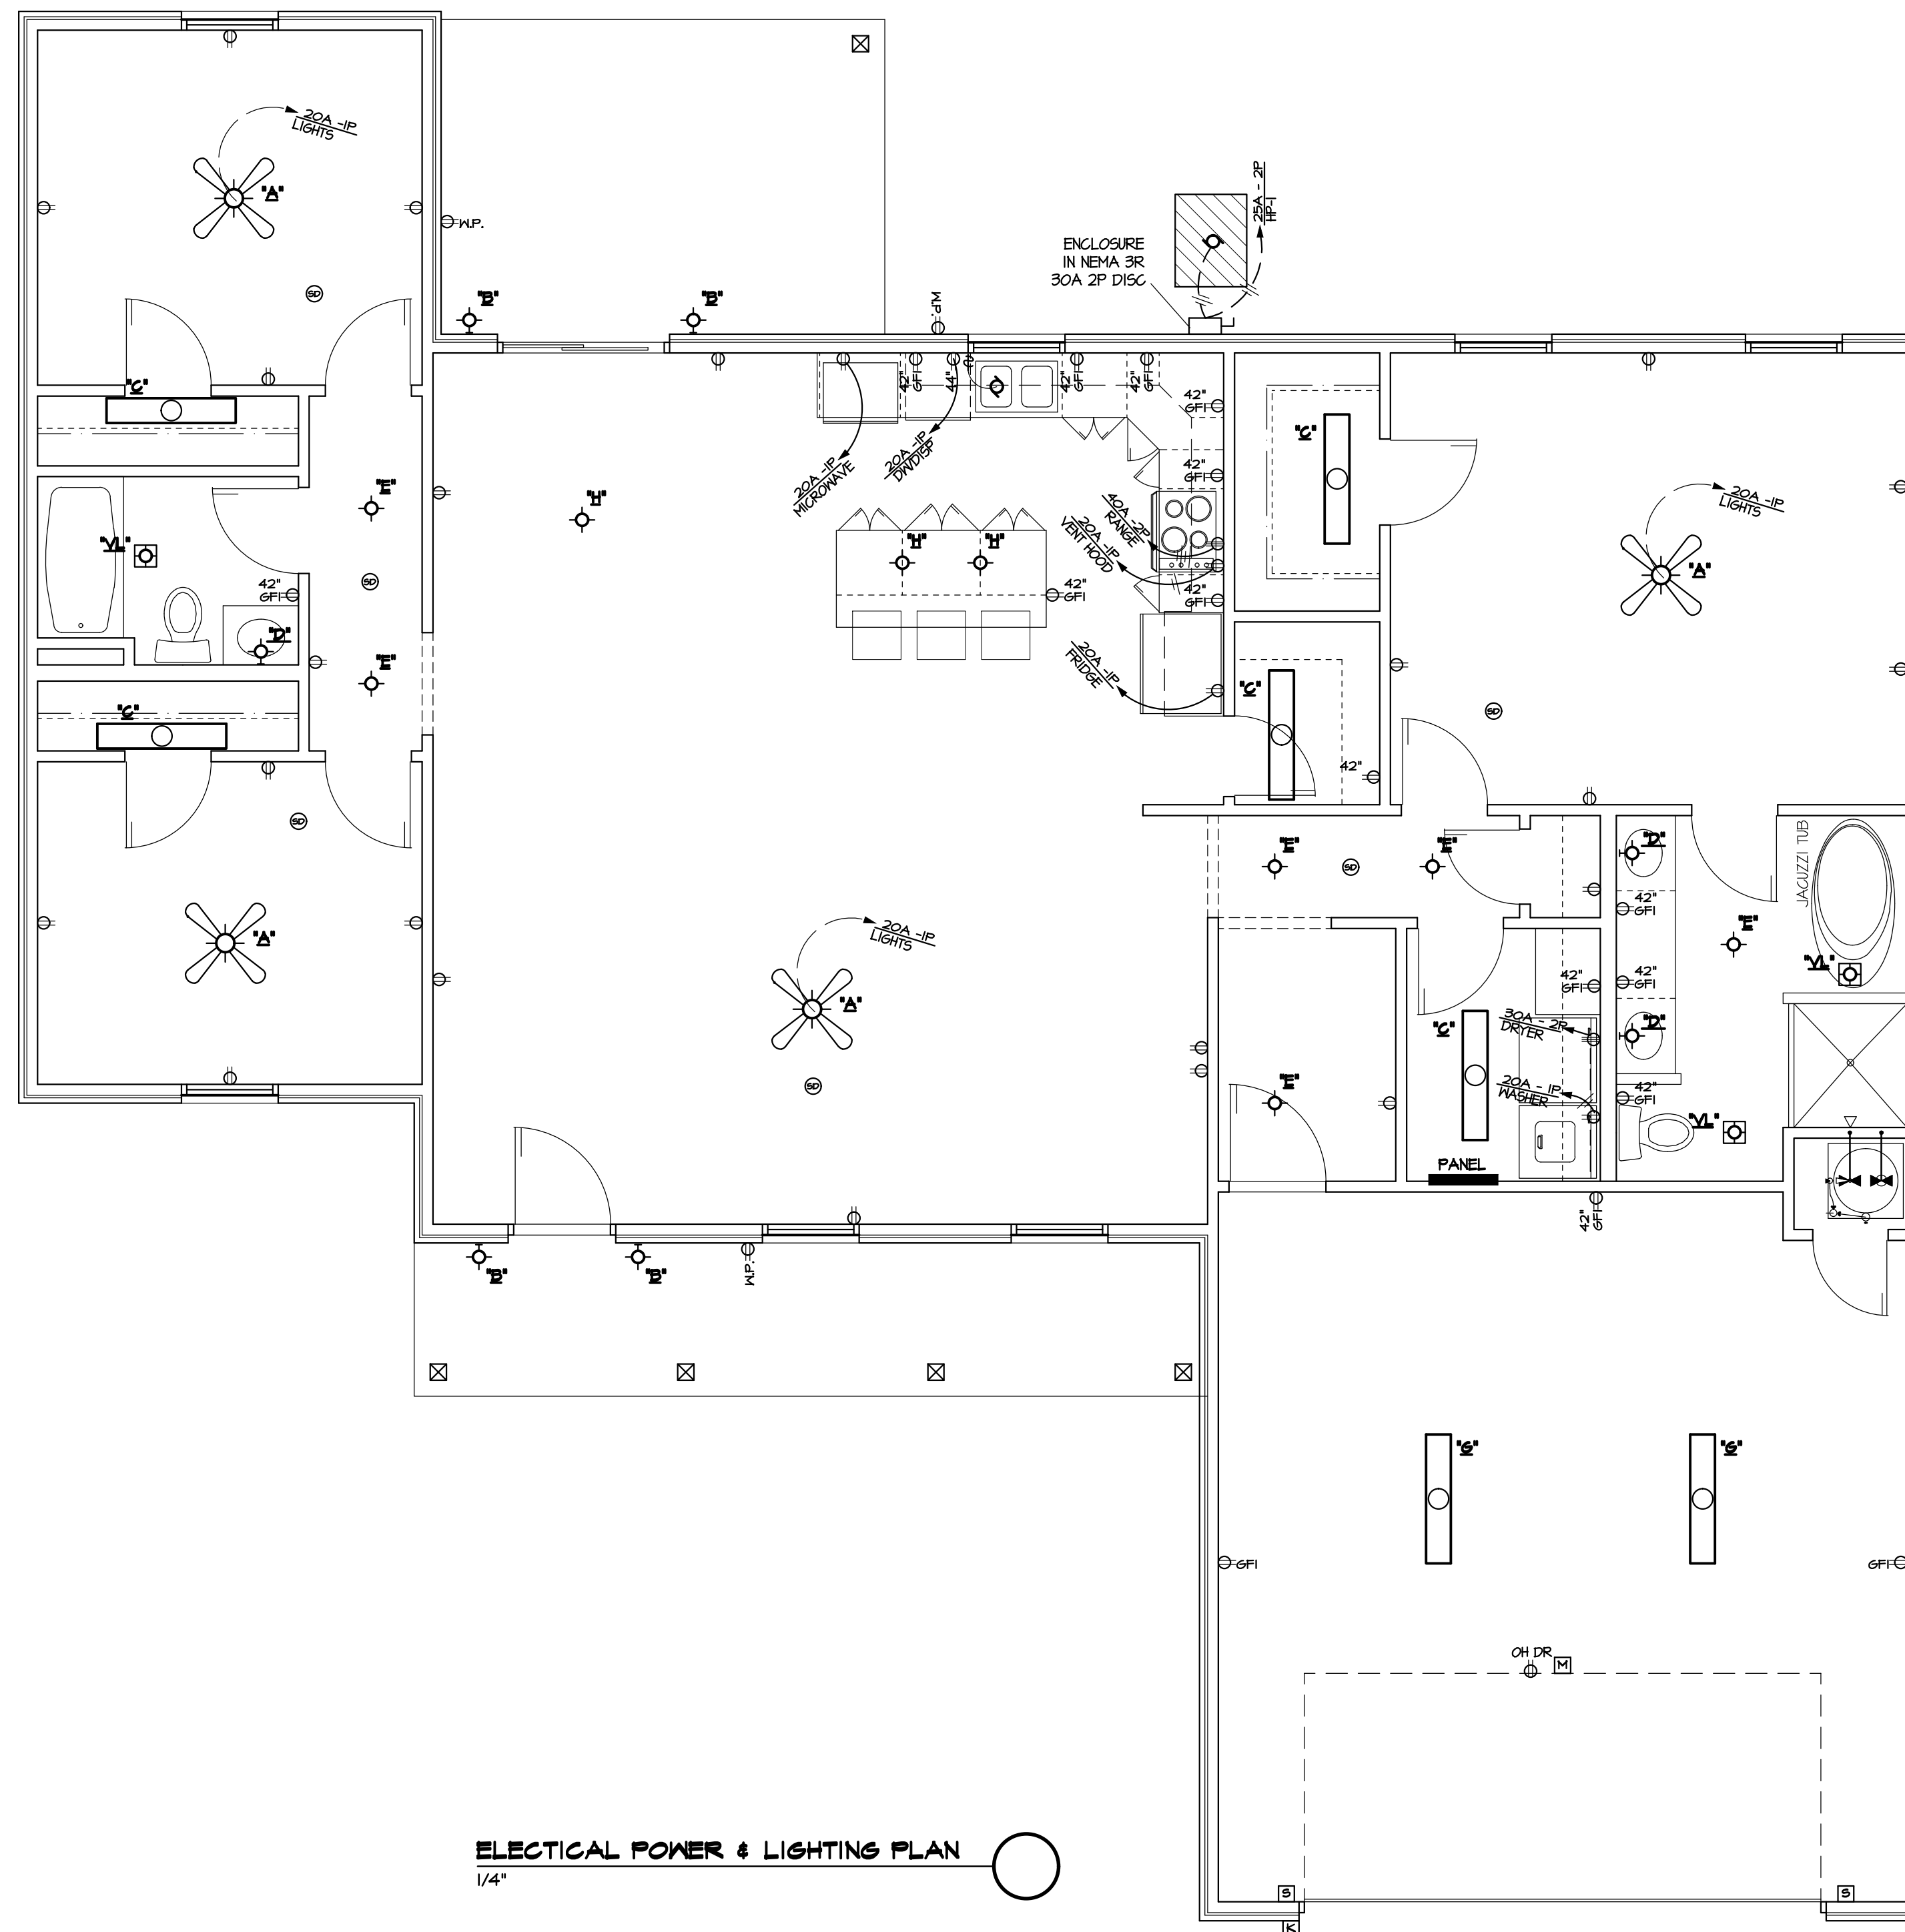

ELECTRICAL POWER & LIGHTING PLAN
1/4"

- ELECTRICAL NOTES:**
1. MINIMUM WIRE SIZE SHALL BE 12ga COPPER
 2. ARC FAULT BREAKERS SHALL BE USED FOR ALL RECEPTACLES & LIGHTING. INCLUDE SMOKE DETECTORS AS REQUIRED BY N.E.C. ALL RECEP'TS TAM' PROOF
 3. *SD'S ALL AREAS EXCEPT KITCHEN, LAUNDRY, AND BATH PER THE NEG 210-12
 4. SEE SITE PLAN UTILITY FOR METER / MCB LOCATIONS @ BLDG

ELECTRICAL SYMBOL LEGEND


⊕	DUPLEX RECEPTACLE	■	PANEL BOARD
⊕ _{WP}	DUPLEX RECEPTACLE - WATER PROOF	□	DISCONNECT SWITCH
⊕ _{GF}	DUPLEX RECEPTACLE - GROUND FAULT @ ALL LOCATIONS-NO FEED THRU	⊕	JUNCTION BOX
⊕	220 V. RECEPTACLE	⊕	MOTOR
⊕	SINGLE POLE SWITCH	⊕	MOTOR STARTER
⊕ _{LF}	CLG FAN & LIGHTING CONTROL SWITCH INTEGRATED CONTROLS, (1) SWITCH PLATE LIGHTING & FAN SPEED	⊕	TIMER
⊕ ₃	3 WAY SWITCH	⊕	FLOOR BOX
⊕ ₄	4 WAY SWITCH	○	FLUORESCENT LIGHT
⊕	VIDEO OUTLET	—	FLUORESCENT LIGHT - STRIP
⊕	COMPUTER OUTLET	—	TRACK LIGHT
⊕	T.V. OUTLET	◇	INCANDESCENT LIGHT - CLG. SURFACE
⊕	TELEPHONE JACK	◇	INCANDESCENT LIGHT - WALL
⊕	BELL / CHIME TYP UNIT	◇	INCANDESCENT LIGHT - VENT
⊕	BELL / CHIME BROAN 918 @ 6'-8" A.F.F. ALTRONIX AL624 POWER SUPPLY, STROBE WHEELLOCK WM ST-24-FR TRANS - 120V PRIMARY - 12V OR 24V DC SECONDARY. STROBE IN LIV, BR, & BATH S.I. UNIT ONLY CHIME PUSH BUTTON BROAN 908	⊕ _{EL}	EMERGENCY LIGHT
⊕	STROBE	⊕	EXIT LIGHT
⊕	3 WAY SWITCH	⊕	INTERCOM MASTER
⊕	4 WAY SWITCH	⊕	INTERCOM PAGING HORN
⊕	VIDEO OUTLET	⊕	CLG. MOUNTED INTERCOM SPEAKER
⊕	COMPUTER OUTLET	⊕	INTERCOM PUSH TO CALL SWITCH
⊕	T.V. OUTLET	⊕	MASTER CLOCK
⊕	TELEPHONE JACK	⊕	CLOCK OUTLET
⊕	BELL / CHIME TYP UNIT	⊕	EMERGENCY PULL SWITCH LEVITON DRILL TOGGLE & INSTALL BRAIDED CORD OR CHAIN & END CAP TO FLOOR, SW ON WHEN PULLED DOWN.
⊕	BELL / CHIME BROAN 918 @ 6'-8" A.F.F. ALTRONIX AL624 POWER SUPPLY, STROBE WHEELLOCK WM ST-24-FR TRANS - 120V PRIMARY - 12V OR 24V DC SECONDARY. STROBE IN LIV, BR, & BATH S.I. UNIT ONLY CHIME PUSH BUTTON BROAN 908	⊕	O.H. DOOR KEYPAD/OPENER
⊕	STROBE	⊕	O.H. DOOR OPERATOR
⊕	3 WAY SWITCH	⊕	O.H. DOOR SENSOR
⊕	4 WAY SWITCH		

ELECTRICAL FIXTURE SCHEDULE

MARK	DESCRIPTION	LAMP	MOUNTING	REMARKS
'A'	EMERSON CF1050RB W/ LK 100RB LT KIT	(3) 13W MED BASE CFL	HUGGER	(2)
'B'	PROGRESS P5062-20 W/ TAIL	(1) 60W A CLEAR	WALL	(2)
'C'	PROGRESS P5724-20 9.25"	(2) 60W A19 CLEAR	FLUSH @ CLG	(2)
'D'	PROGRESS P3015-30	(2) 75W A	WALL	(2), (4)
'E'	PROGRESS 5" CAN LIGHT P8061-20-30K	(1) 75W A	RECESSED CLG	
'F'	MEADER BROTHERS 10TTTB	(3) 26W CFL	SURFACE	(2)
'G'	CRESCENT NL232BL2A	(2) 32W T8 40"L	SURFACE - WRAP	
'H'	PENDENT - SELECTED BY OWNER	(1) 75W A	SURFACE STEM	
'V.L'	BROAN 678	(1) 100W A	RECESSED	50 CFM
'S.I'	HUBBELL MICO150H350 - VERIFY W/ SITE PLAN	(1) 75W MH	CONC FTG	(1), (3)

REMARKS ELECTRICAL FIXTURE SCHEDULE

- (1) REFER TO SITE PLAN ARCHITECTURAL
- (2) ALL FIXTURES TO BE OIL RUBBED BRONZE FINISH
- (3) MOUNT TO CONG FOOTING PER REQ.
- (4) CENTER VANITY LIGHT ON CENTER OF VANITY - COORDINATE W/ FRAMING. DO NOT INSTALL OFF CENTER

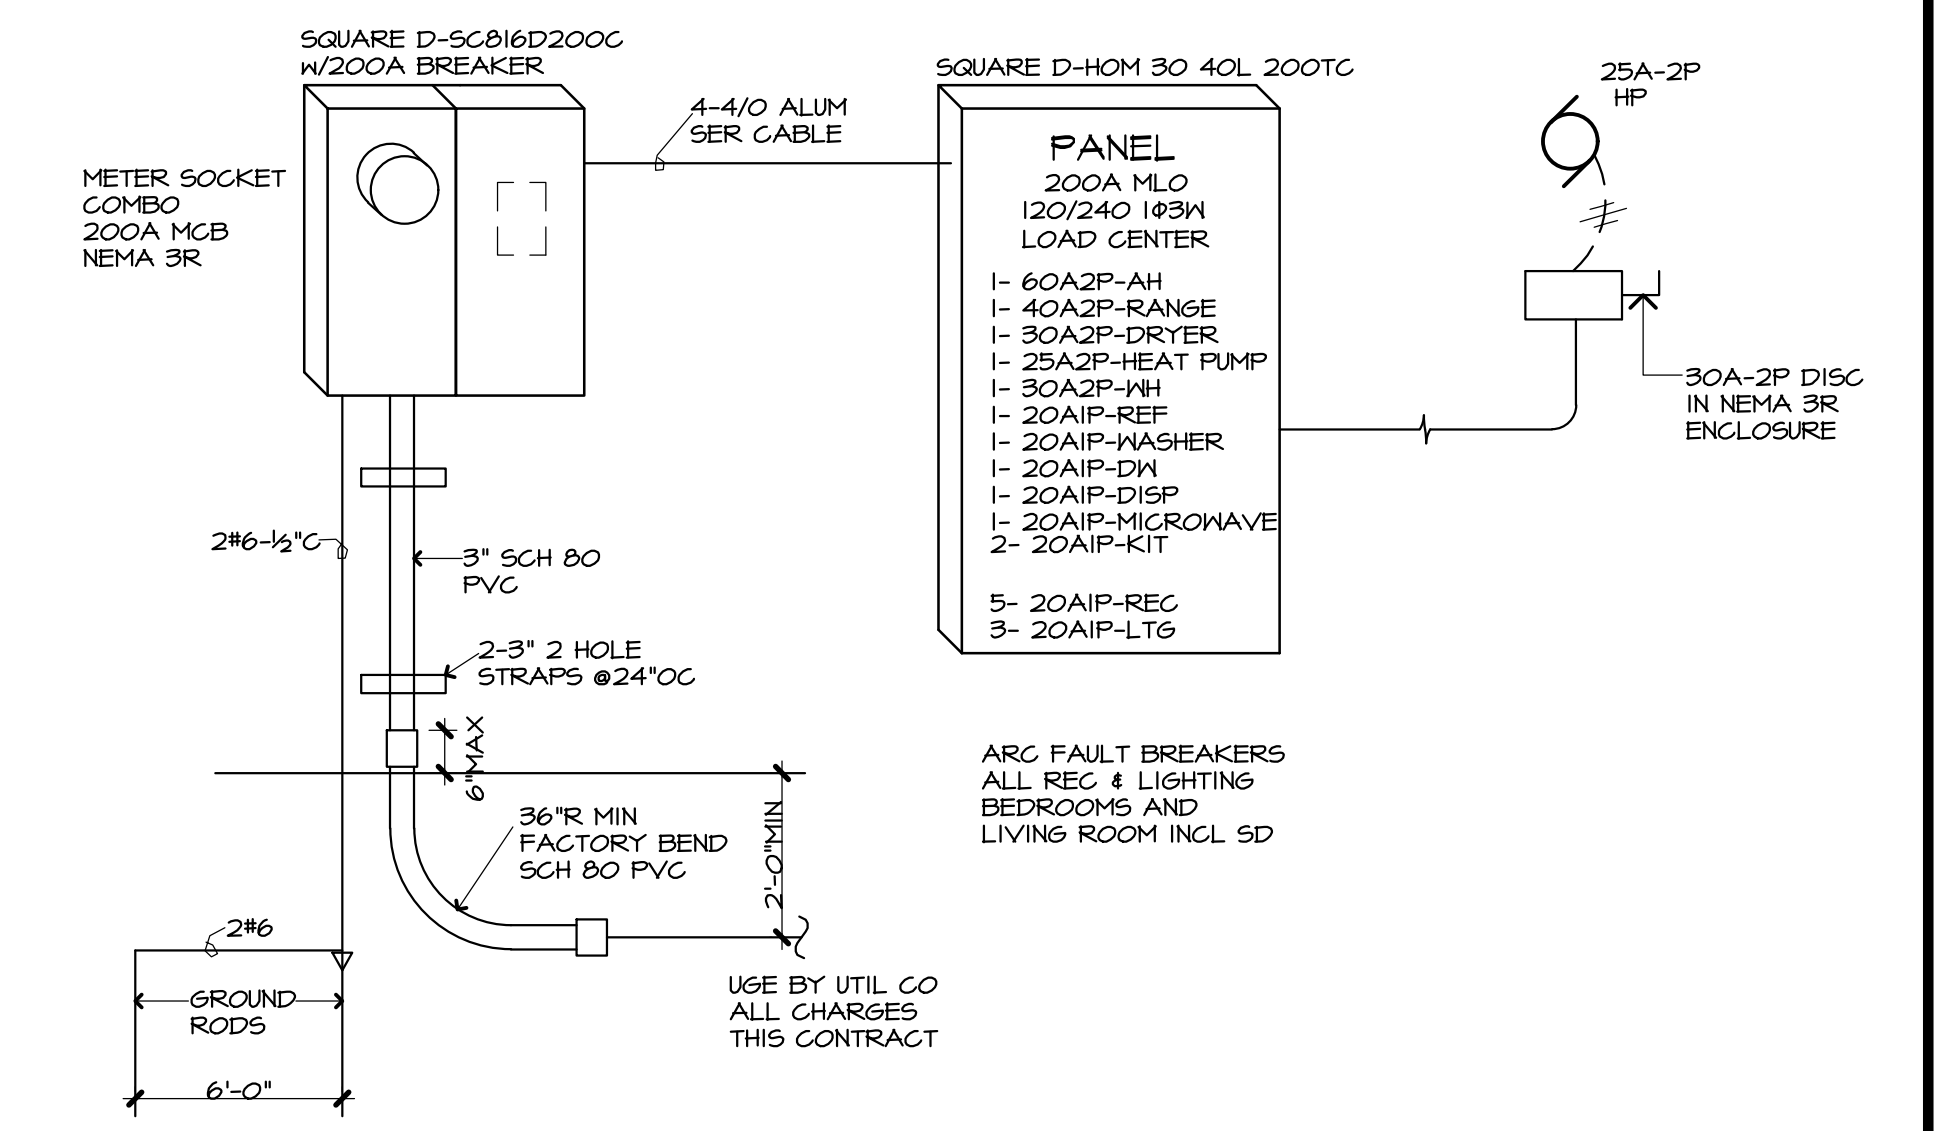

ELECTRICAL POWER DIAGRAM
NTS

NOTE: REFER TO ELEC COMPANY / UTIL CO FOR UNDERGROUND SERVICE REQUIREMENTS

ELECTRICAL POWER & LIGHTING PLAN
ELECTRICAL POWER RISER DIAGRAM

REVISED: 01/10/2023

MULTI-FAMILY HOUSING FOR:
RIVER BACK ESTATES

CONTRACT NO. 15433
DATE: 07/08/2022
FILE:

MORTIN DESIGN SERVICES, LLC
Commercial & Residential Drafting Consultant
870-284-4054
bmortin.mds@gmail.com

