




1 CONCRETE DRIVEWAY AND PARKING AREAS 3/4" = 1'-0"

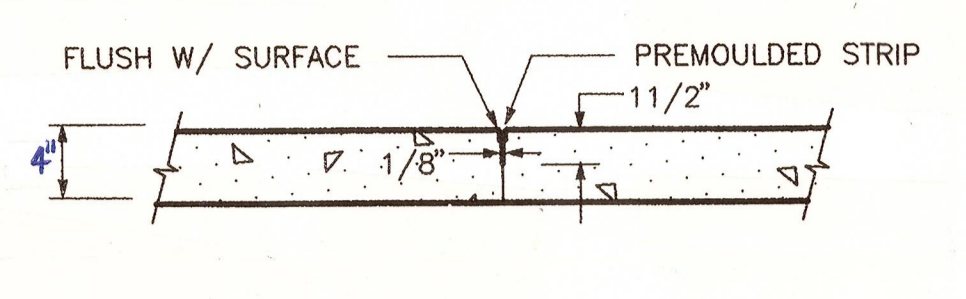

2 CONCRETE SIDEWALKS 3/4" = 1'-0"

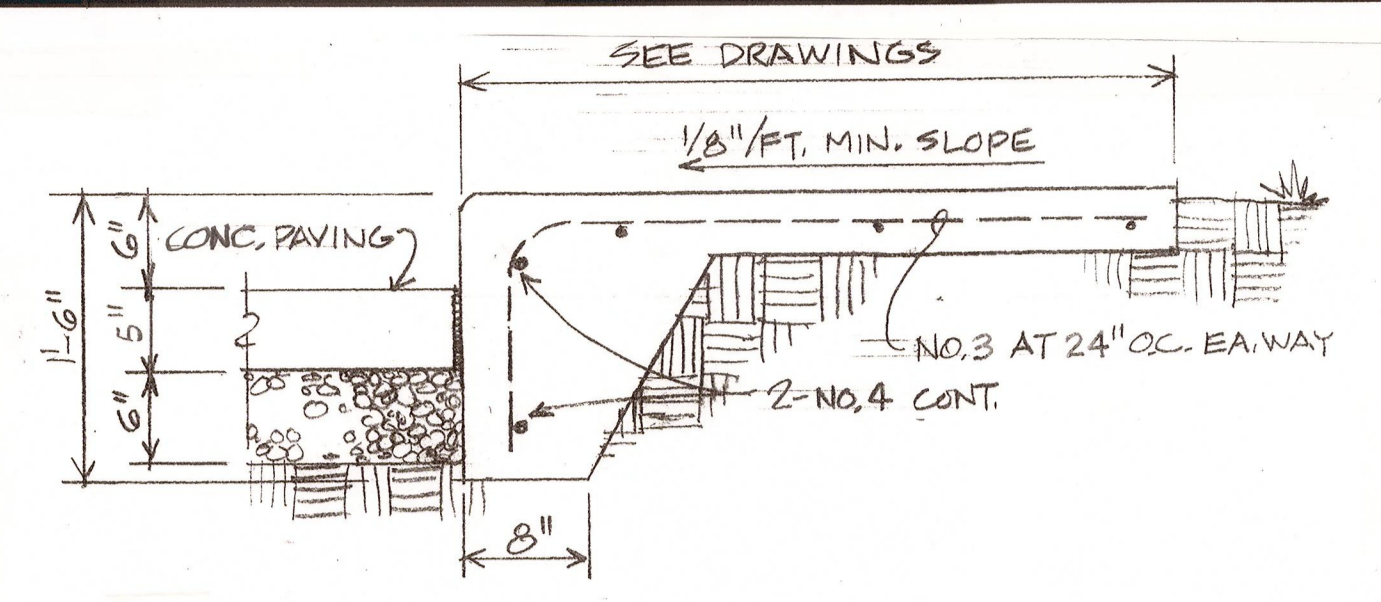


3 COMBINED CURB AND WALK 1" = 1'-0"

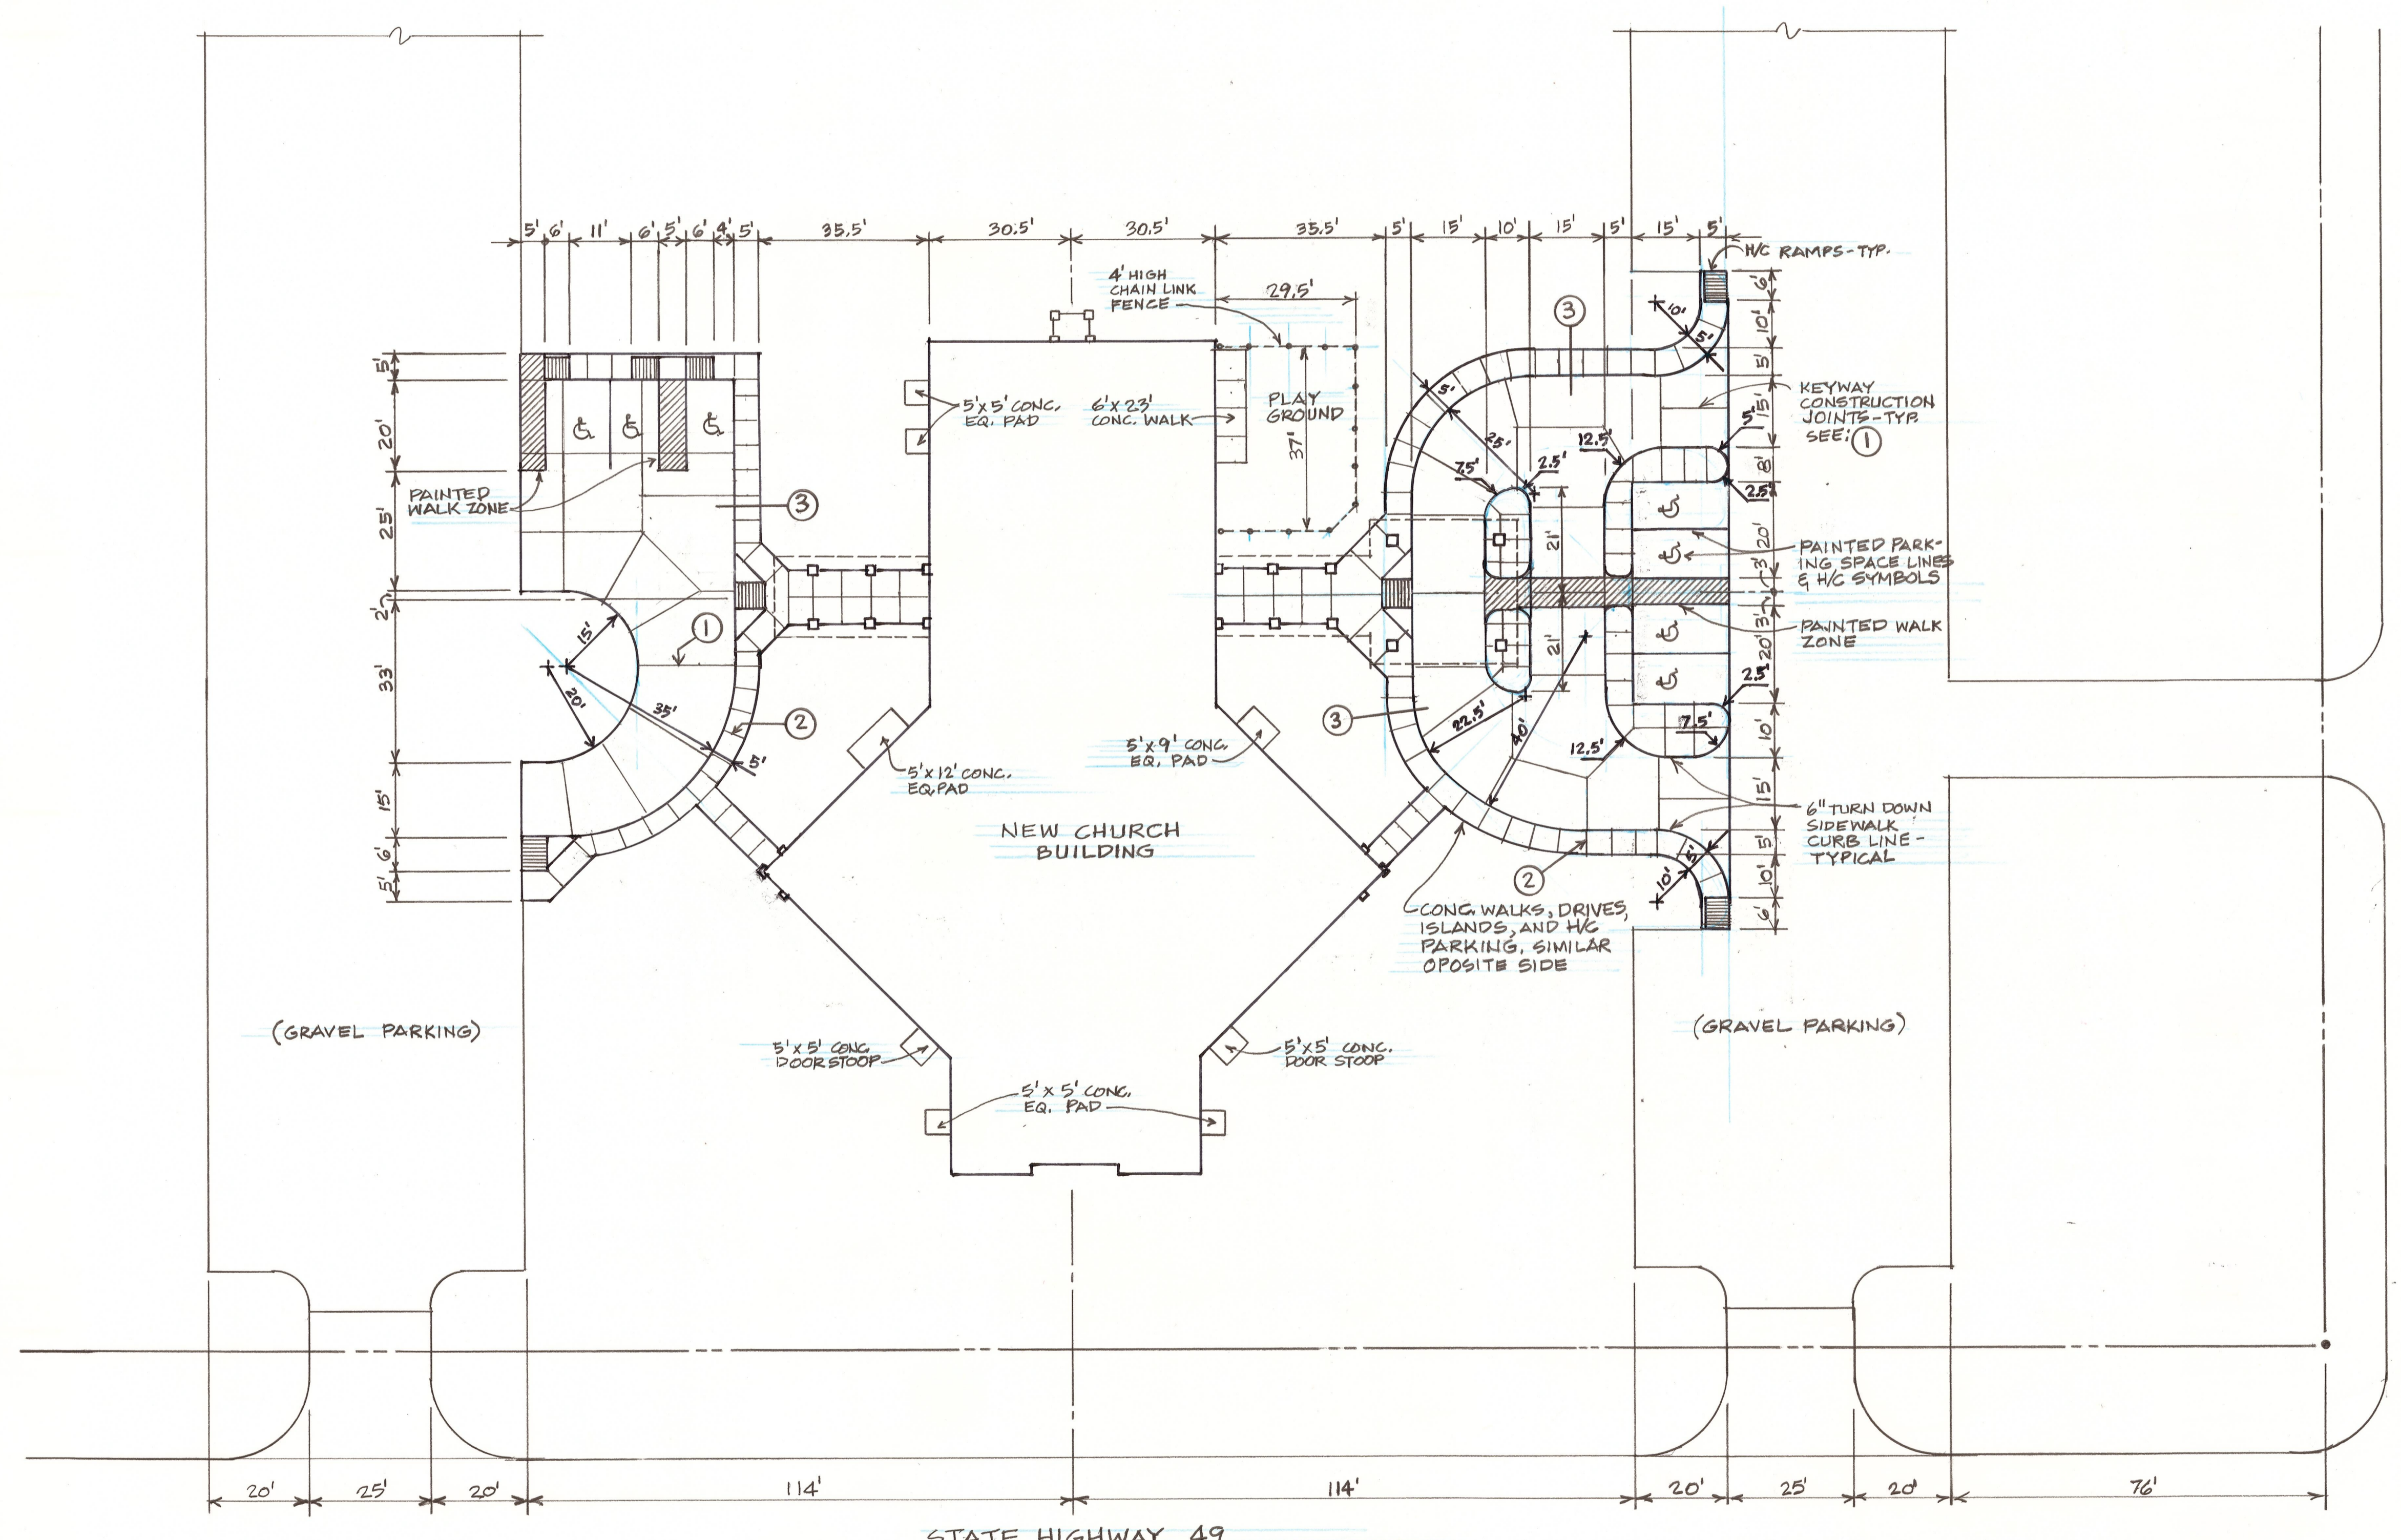

SITE IMPROVEMENTS PLAN SCALE: 1" = 20'

Note: This sheet added by Addendum No. 1 dated January 20, 2020

REVISIONS	BY

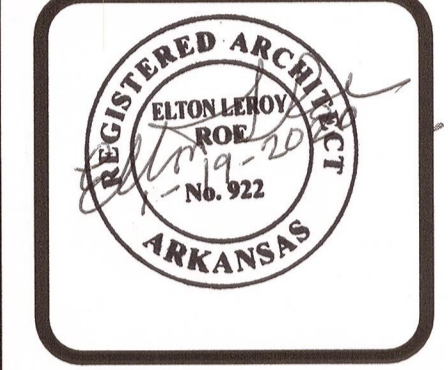

FIRST ASSEMBLY OF GOD FAIROAKS, ARKANSAS  
 ELTON L. ROE ARCHITECT  
 P.O. BOX 2336 HARRISON, AR 72801 / 102 EAST BOWER HARRISON, AR 72801  
 PHONE: 937-41-3108 FAX: 937-41-5723

DRAWN
CHECKED
DATE
19 JAN, 2020
SCALE
JOB NO.
SHEET