

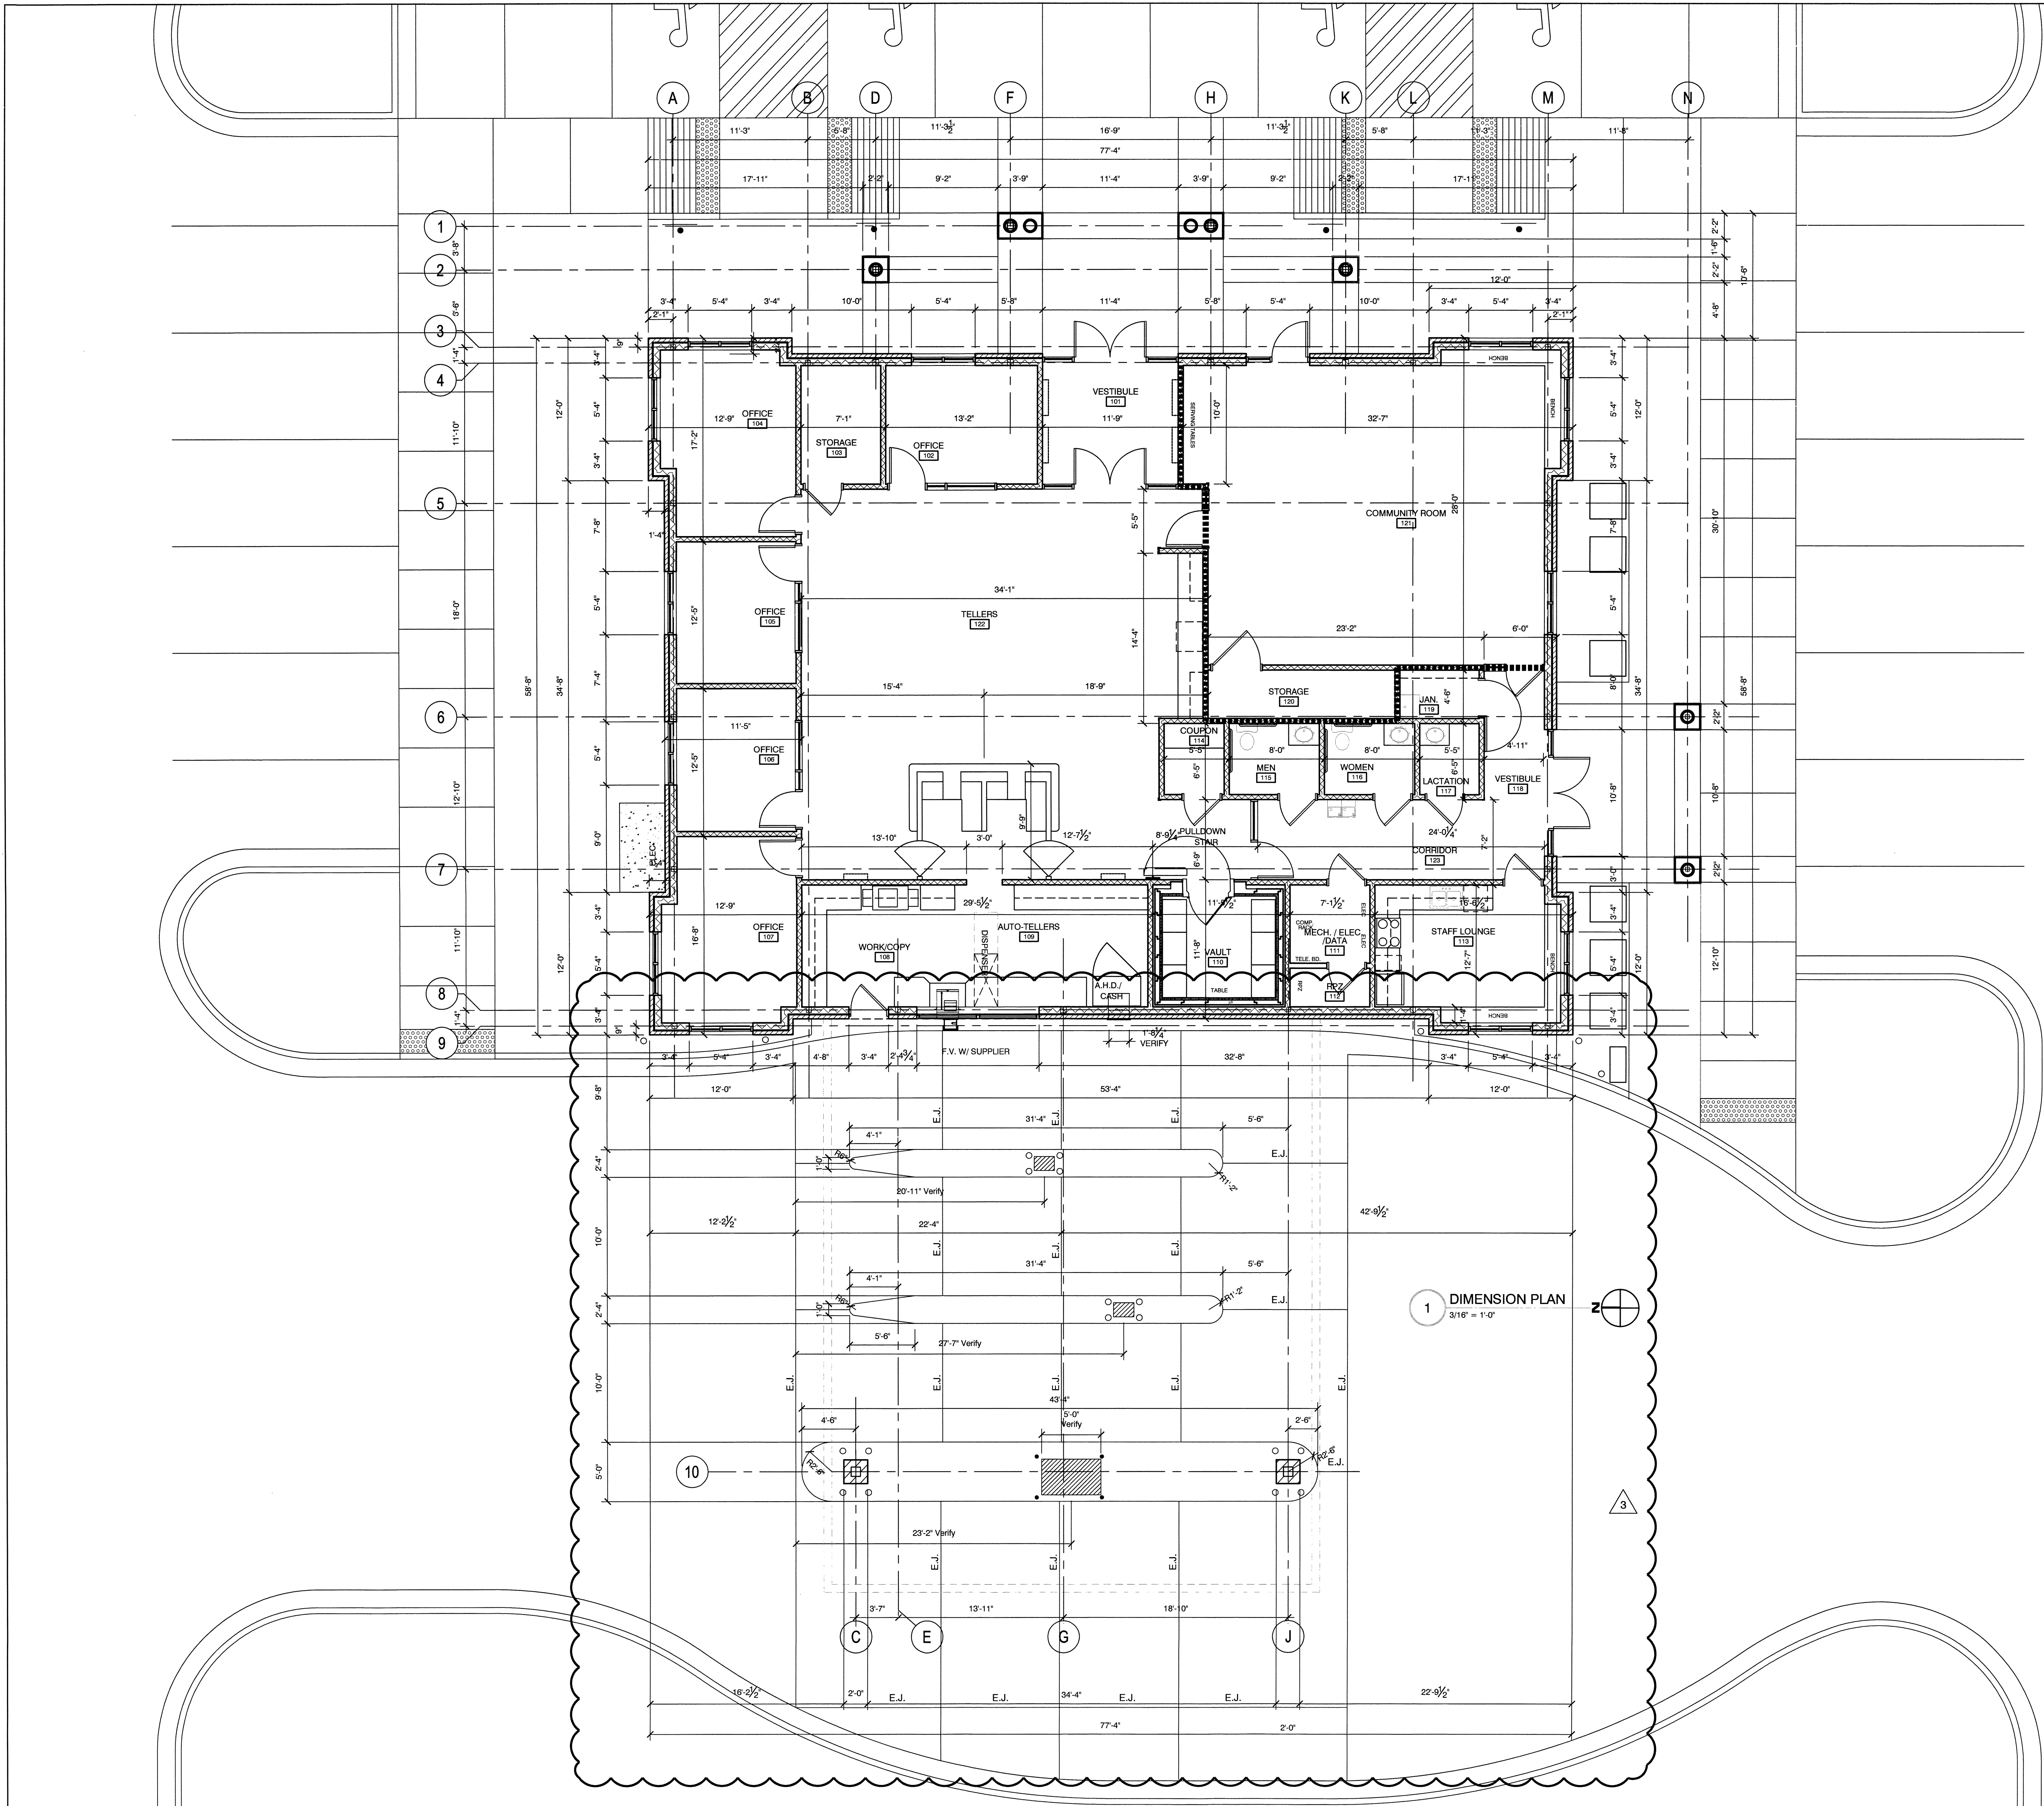


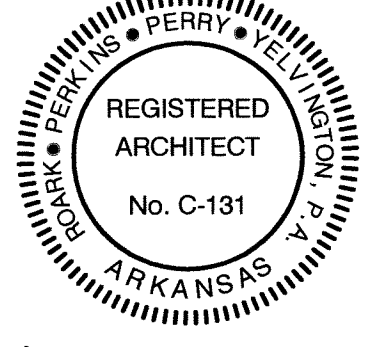

FIRST COMMUNITY BRANCH BANK
BROOKLAND, AR

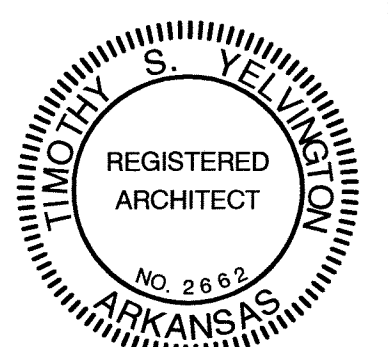

3 ADD #3 3/2/20

REVISIONS	DATE

DIMENSION
PLAN



01/09/20	1654
DATE	JOB NO.
A1.2	19
SHEET	OF

DRAWINGS, WRITTEN MATERIAL, AND DESIGN CONCEPTS SHALL NOT BE USED OR REPRODUCED IN WHOLE OR PART IN ANY FORM WITHOUT PRIOR CONSENT OF ROARK PERKINS PERRY YELVINGTON ARCHITECTS. DO NOT SCALE DRAWINGS. USE GIVEN DIMENSIONS ONLY. IF NOT SHOWN, VERIFY DIMENSIONS WITH THE ARCHITECT. CONTRACTOR SHALL CHECK AND VERIFY ALL DIMENSIONS AND CONDITIONS AT JOB SITE.