


PARK IMPROVEMENTS FOR THE CITY OF NEWPORT, ARKANSAS

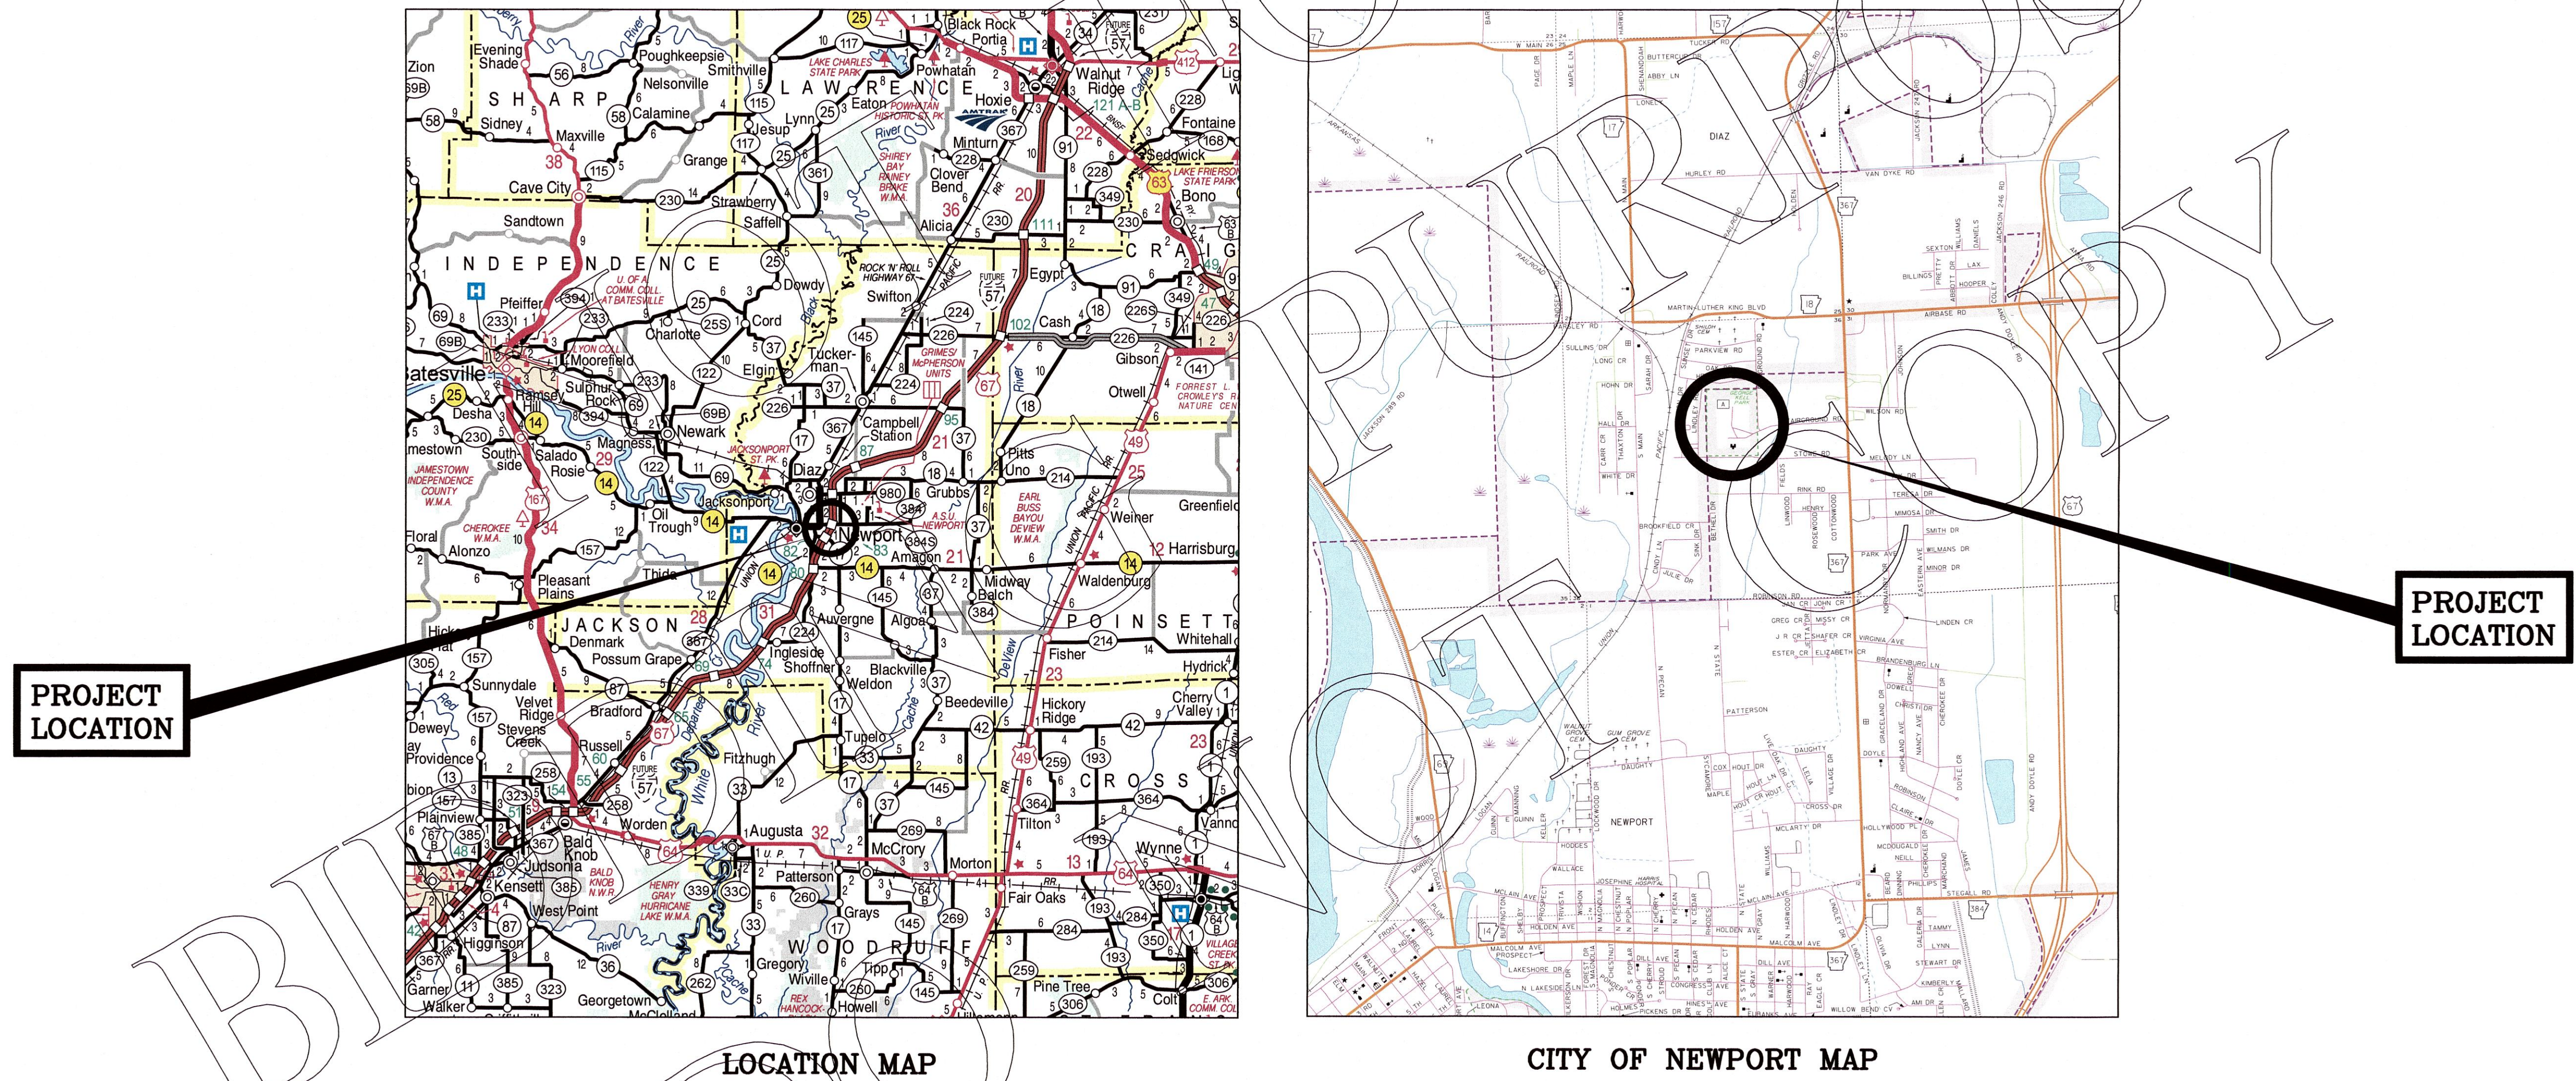

INDEX

1. OVERALL LAYOUT
2. ADA PARKING AREA DETAILS
3. PROPOSED SIDEWALK SITE DETAILS
4. DETAILS



**Miller-Newell
Engineers, Inc.**

Newport, AR

SEALED
DRAWINGS
REQUIRED
FOR
BIDDING

SEALED
DRAWINGS
REQUIRED
FOR
BIDDING

Miller Newell Engineers Inc.
510 THIRD STREET
NEWPORT, AR 72112
PHONE: (870) 523-6531
FAX: (870) 523-6533
EMAIL: MILNEWENGR@AOL.COM


OVERALL LAYOUT

NEWPORT PARK IMPROVEMENTS

NEWPORT, ARKANSAS

PROJECT NUMBER: 23-059
DRAWN BY: DHD
CHECKED BY: WM
DATE: JULY 2024
REVISIONS:
1.
2.
3.

SHEET NUMBER:
1 of 4
DRAWER NUMBER:

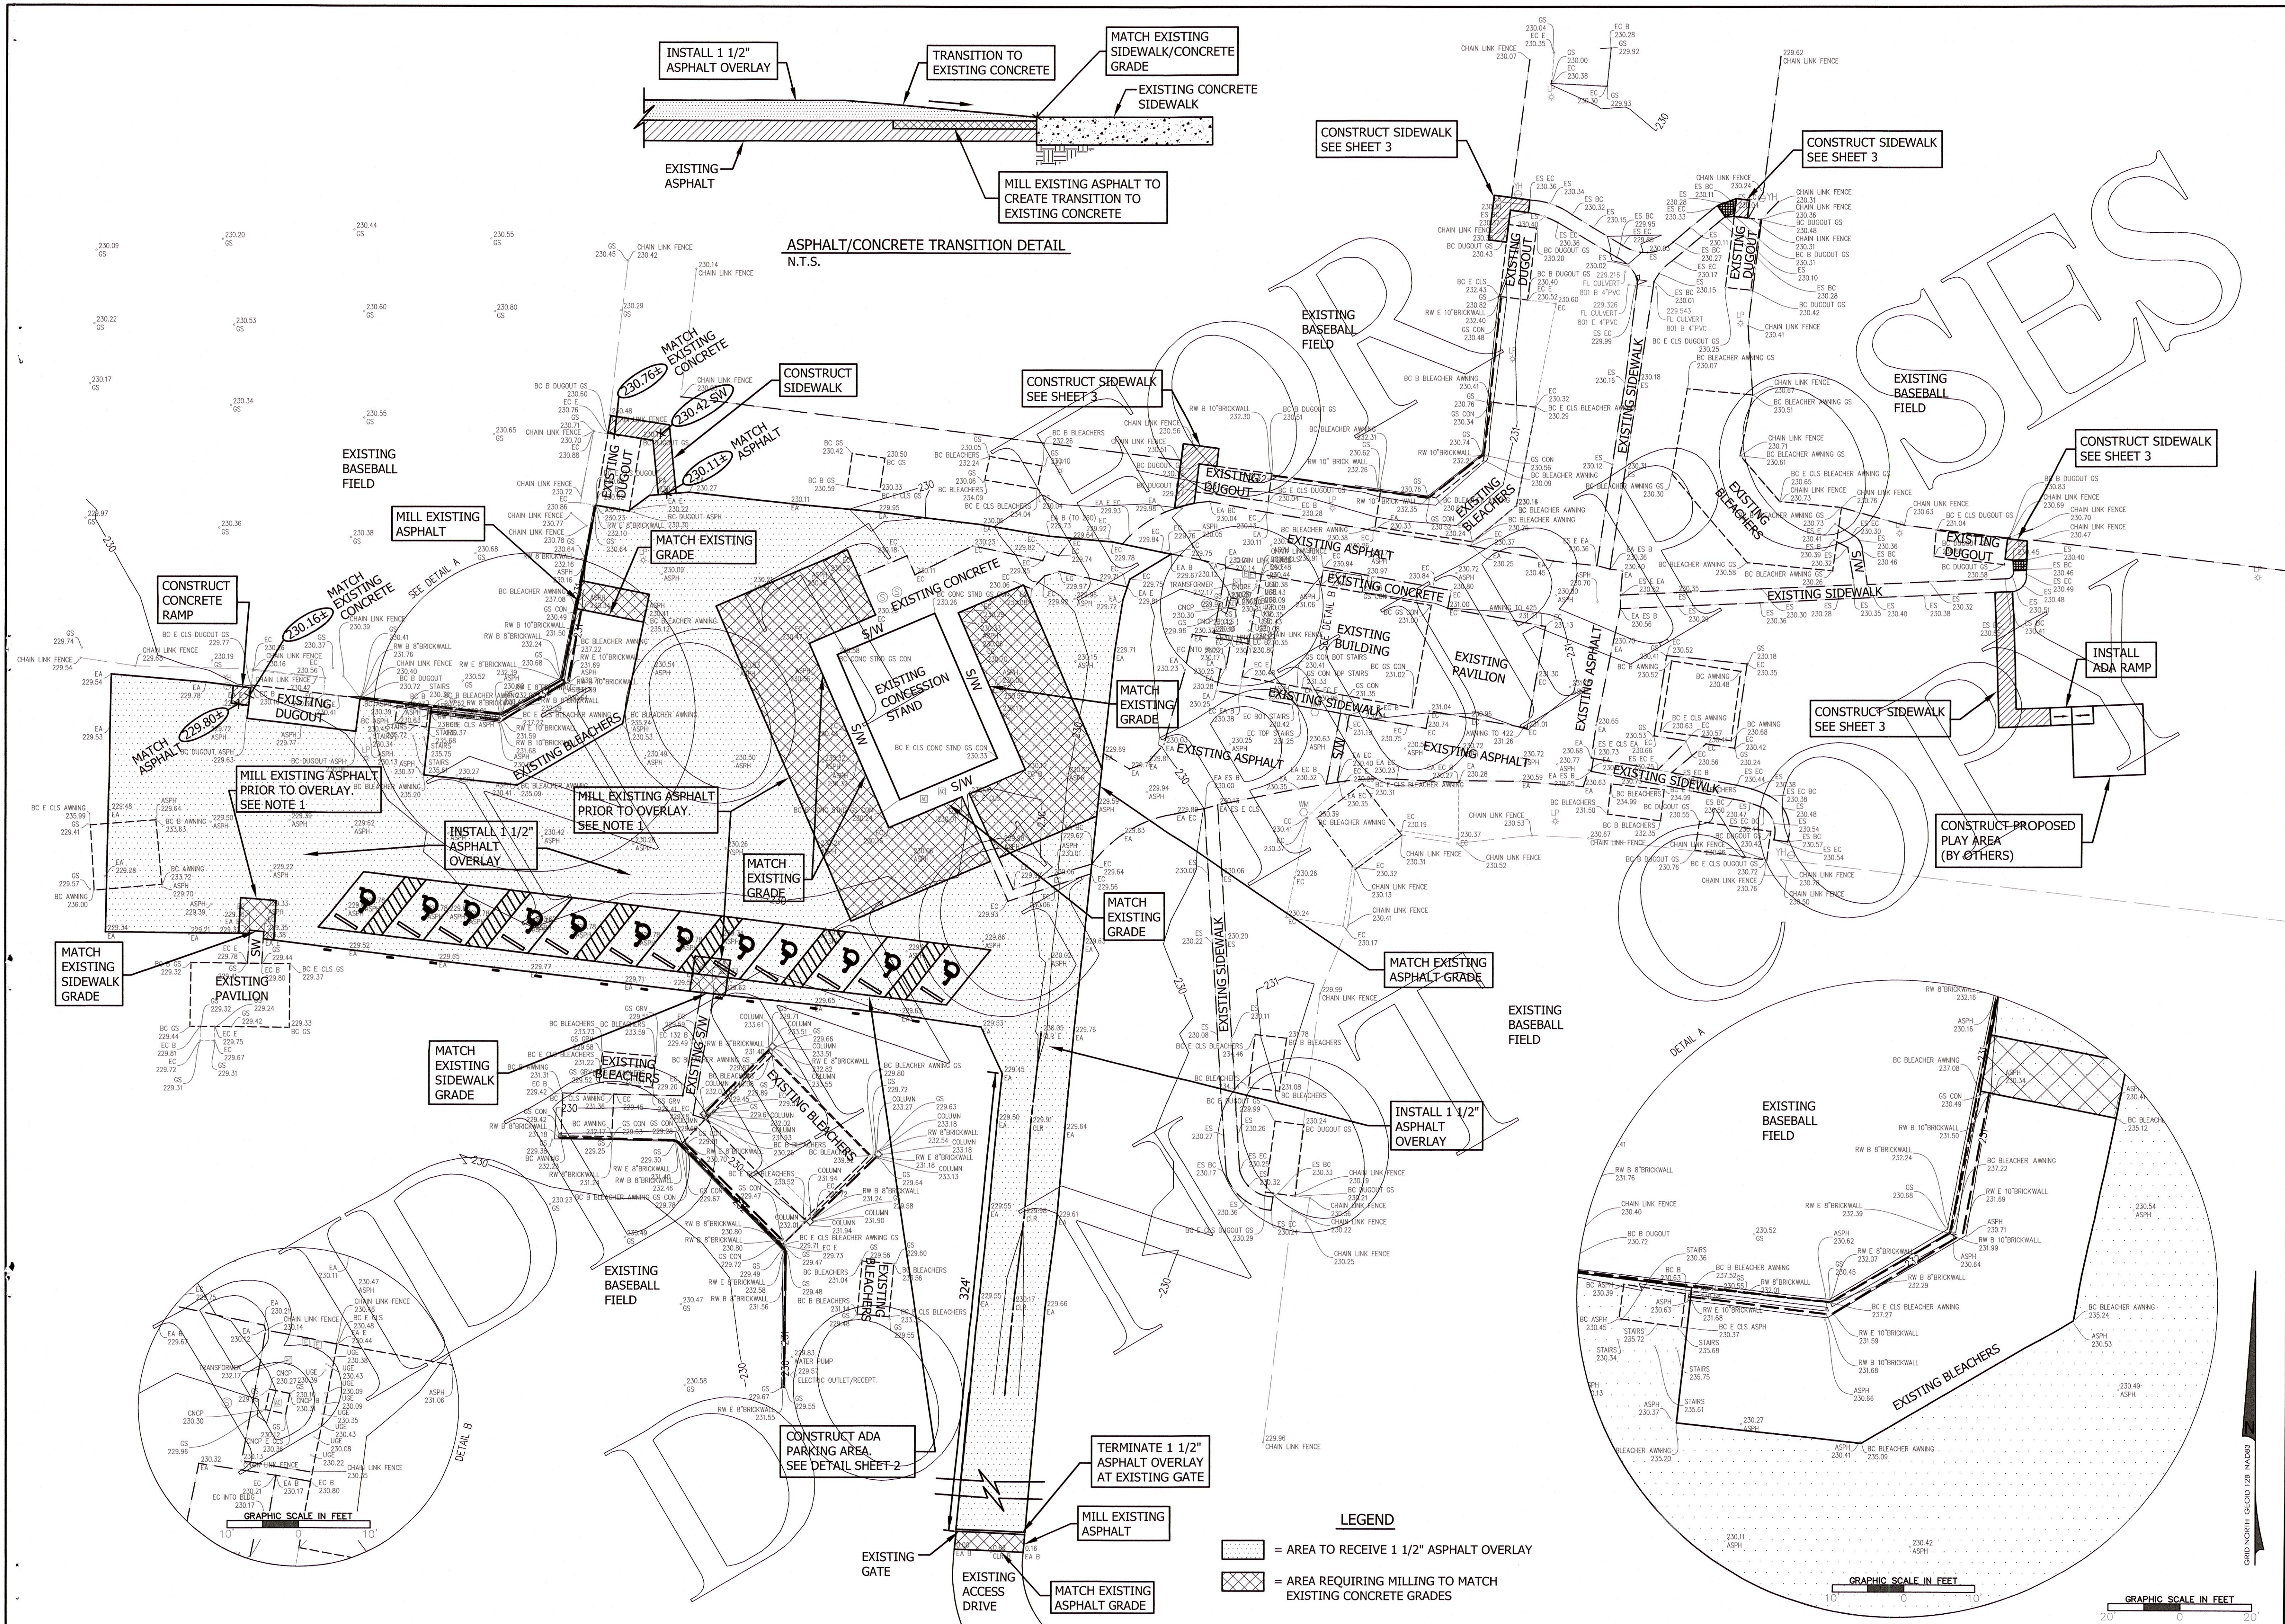


SEALED
DRAWINGS
REQUIRED
FOR
BIDDING

Miller Newell Engineers Inc.
510 THIRD STREET
NEWPORT, AR 72112
PHONE: (870) 523-6531 FAX: (870) 523-6533
EMAIL: MILNEWENG@aol.com

ADA PARKING AREA DETAILS
NEWPORT PARK IMPROVEMENTS
NEWPORT, ARKANSAS

PROJECT NUMBER: 23-059
DRAWN BY: DHD
CHECKED BY: WM
DATE: JULY 2024
REVISIONS:
1.
2.
3.

SHEET NUMBER:
2 of 4
DRAWER NUMBER:

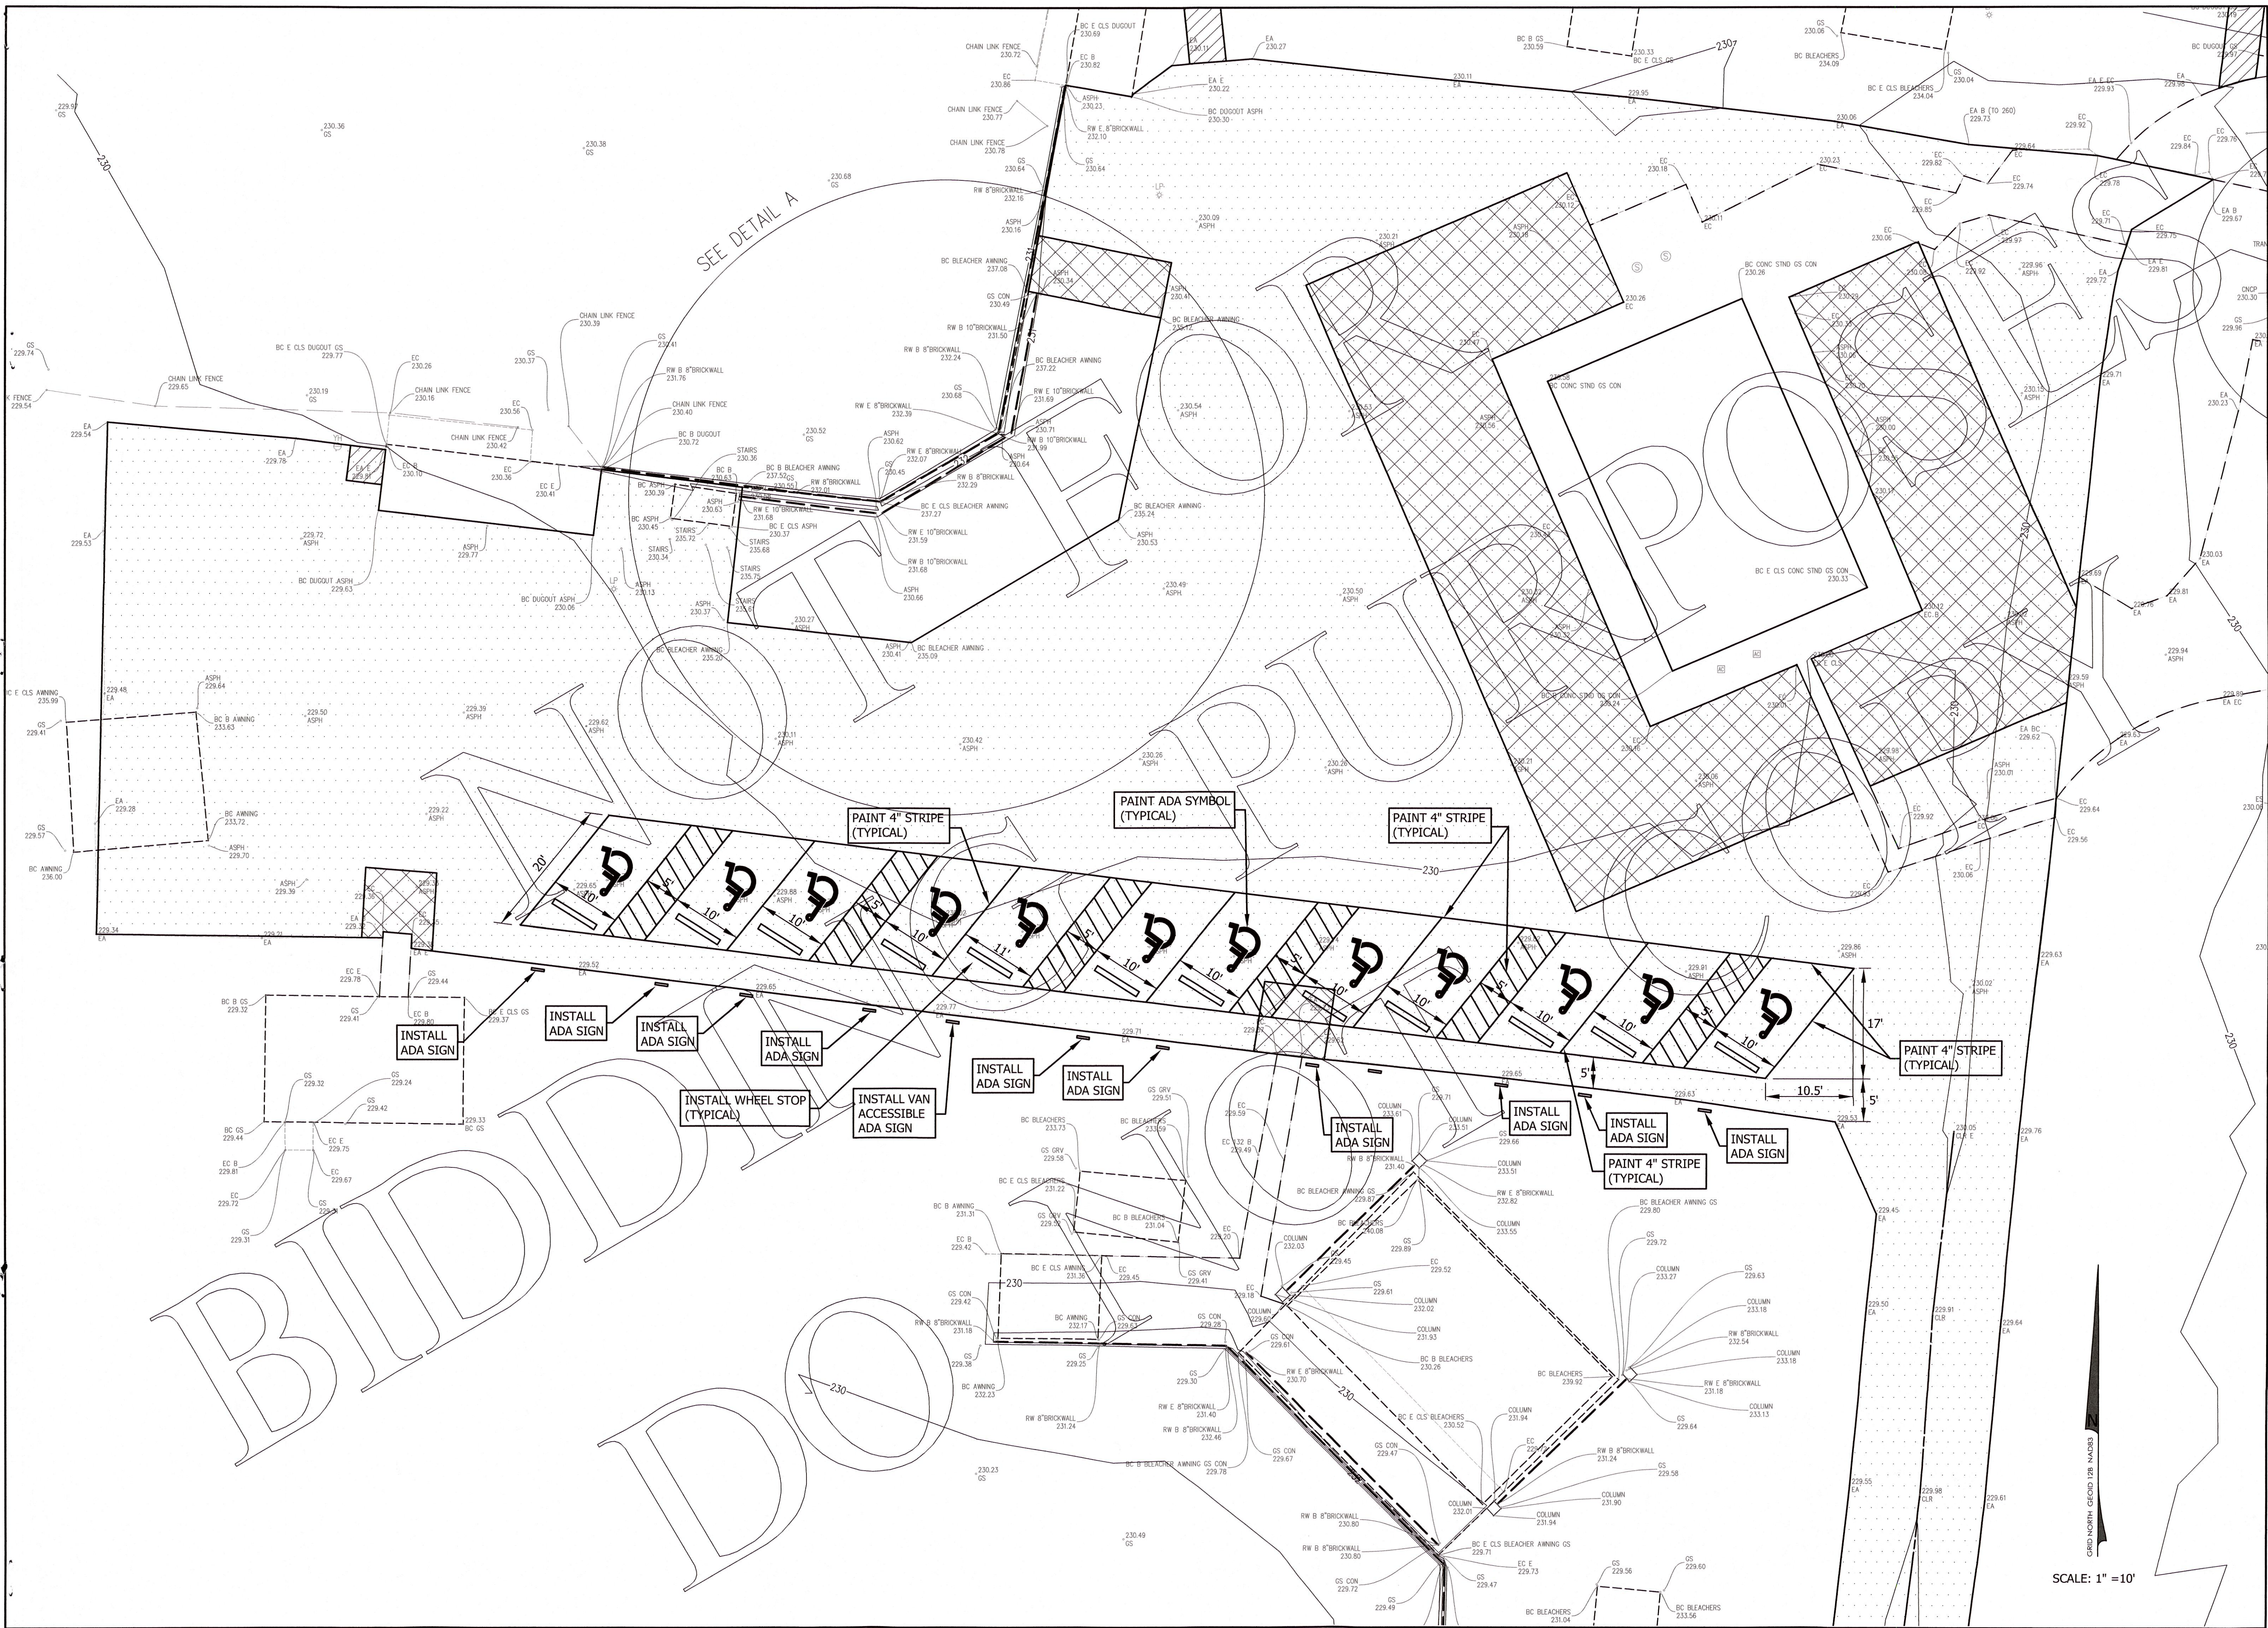


SEALED
DRAWINGS
REQUIRED
FOR
BIDDING

Miller Newell Engineers Inc.
510 THIRD STREET
NEWPORT, AR 72112
PHONE: (870) 523-6531
FAX: (870) 523-6533
EMAIL: MILNEWENGR@AOL.COM

**PROPOSED SIDEWALK SITE DETAILS
NEWPORT PARK IMPROVEMENTS
NEWPORT, ARKANSAS**

PROJECT NUMBER: 23-059
DRAWN BY: DHD
CHECKED BY: WM
DATE: JULY 2024
REVISIONS:

SHEET NUMBER:
3 of 4
DRAWER NUMBER:

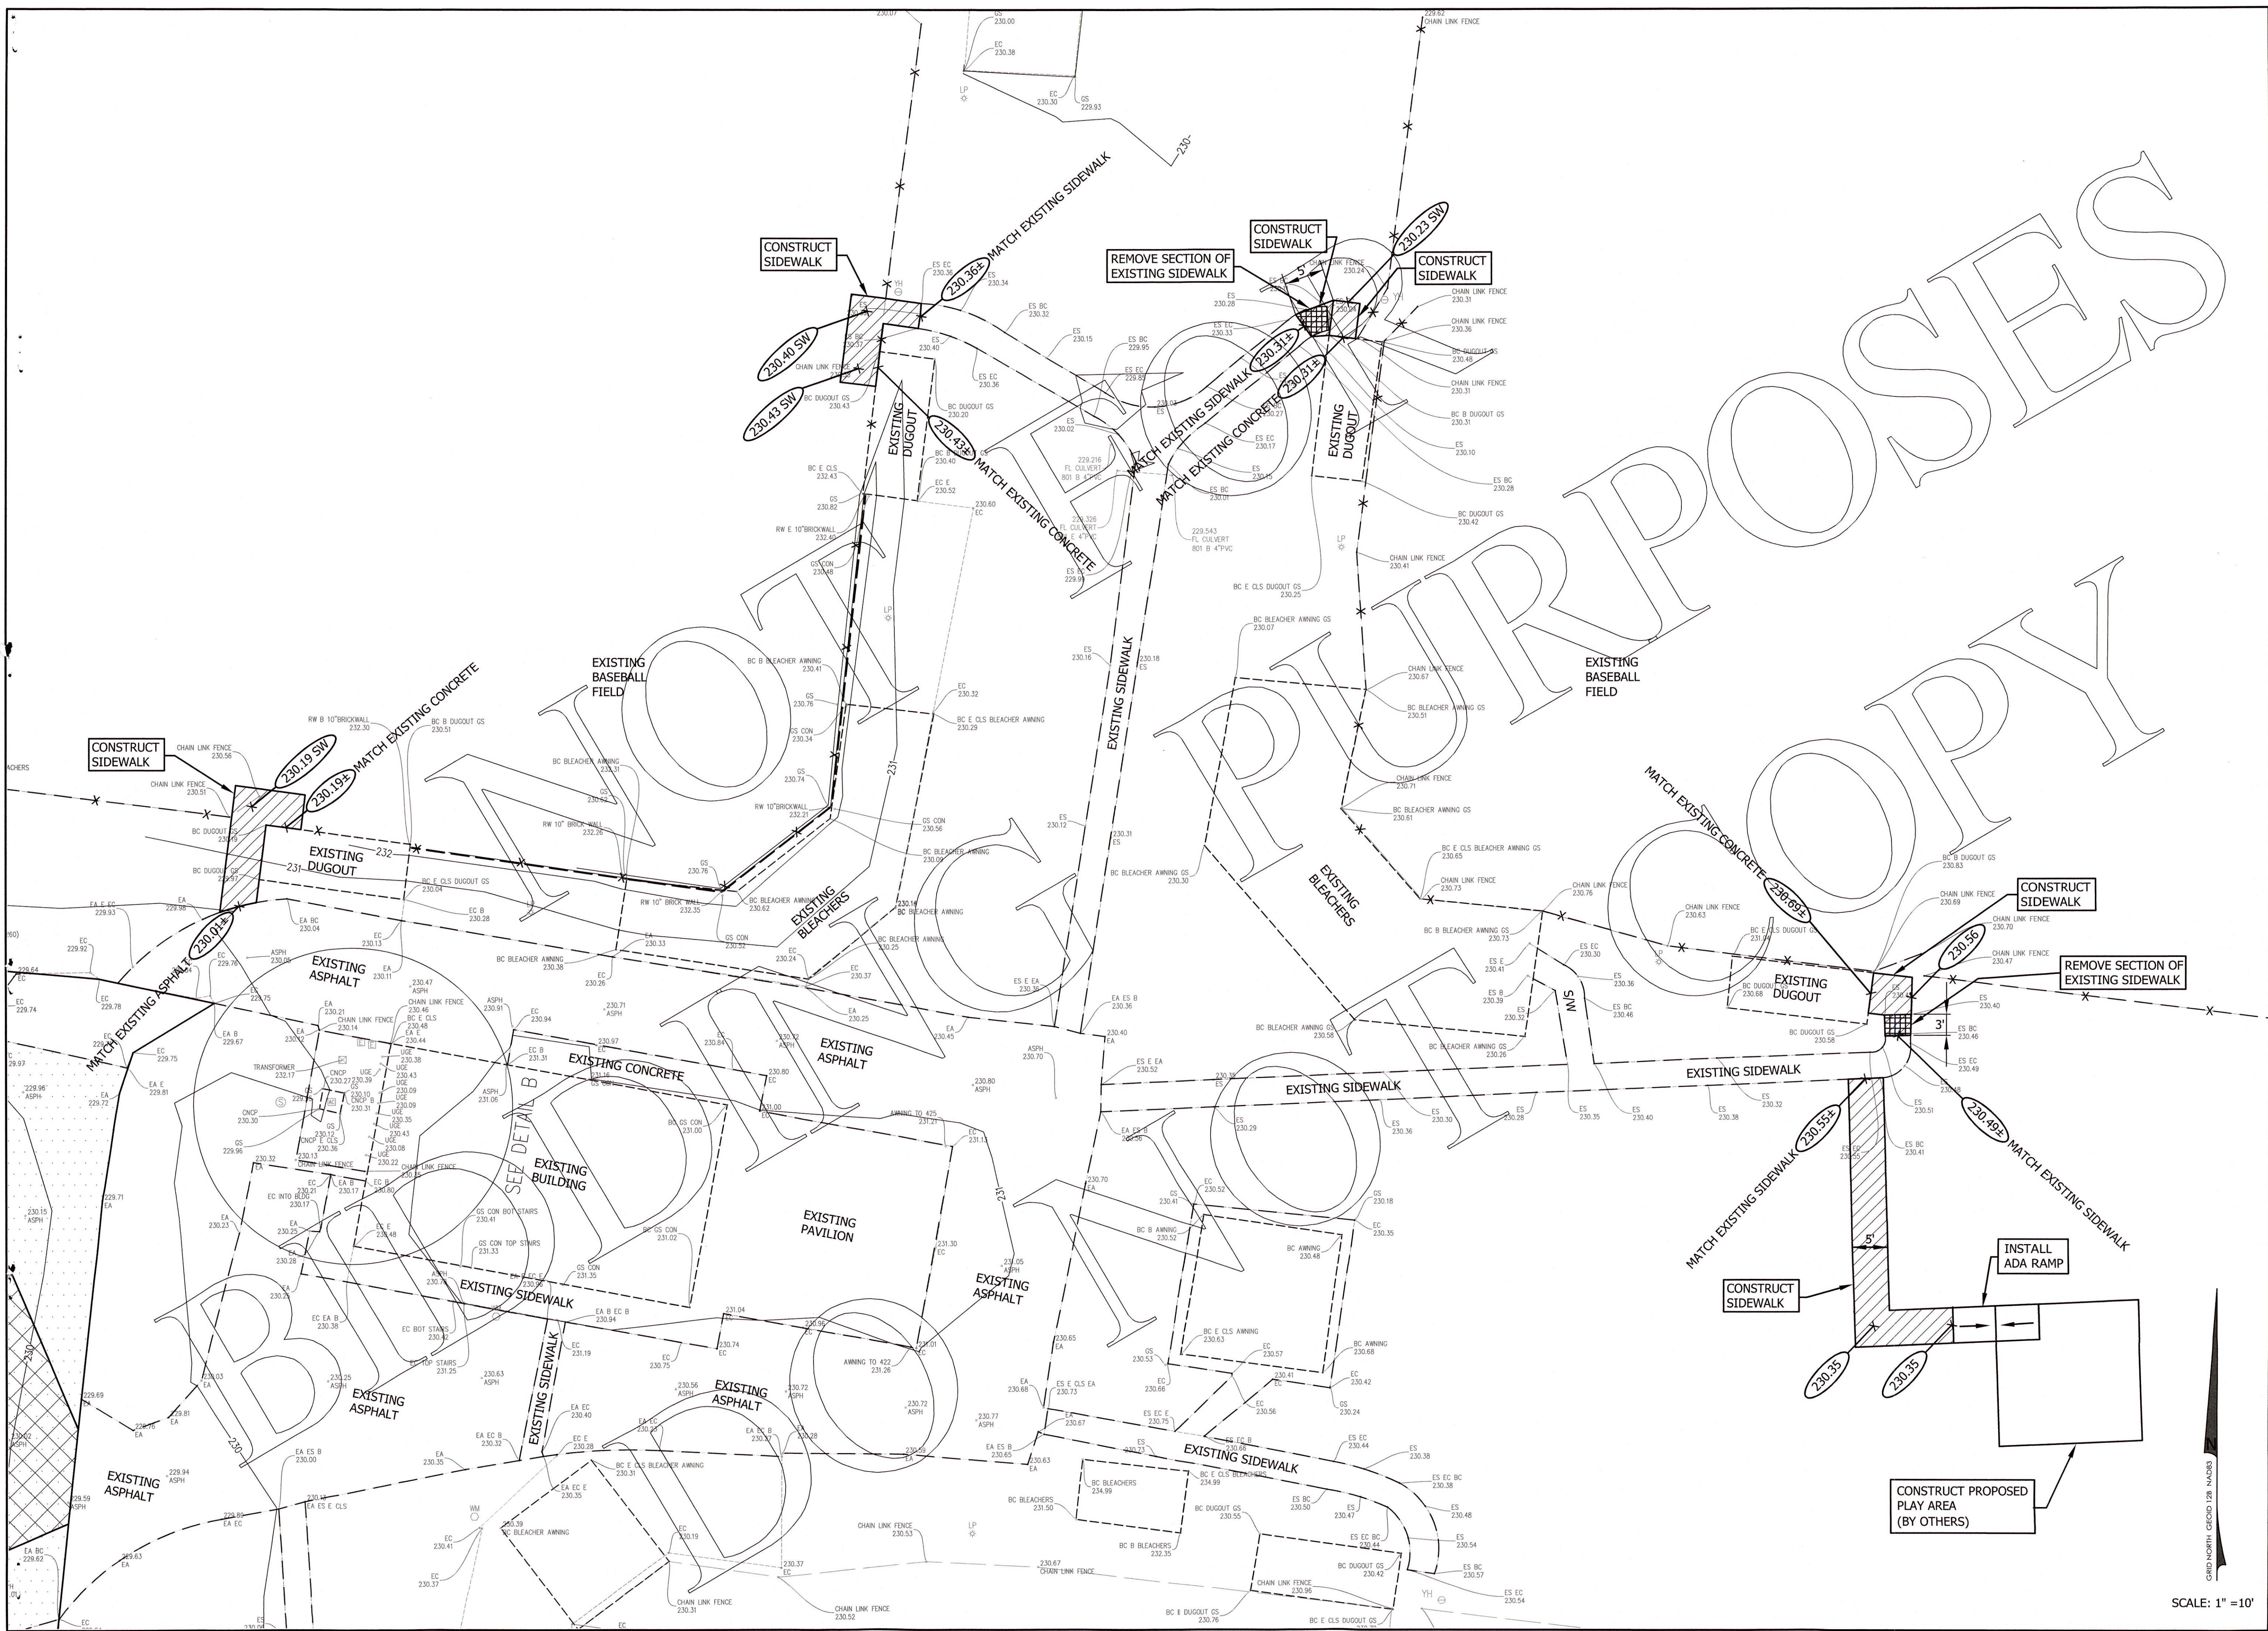


SEALED
DRAWINGS
REQUIRED
FOR
BIDDING

Miller Newell Engineers Inc.
510 THIRD STREET NEWPORT, AR 72112
PHONE: (870) 523-6531 FAX: (870) 523-6533
EMAIL: MILNEWENGR@AOL.COM


DETAILS
NEWPORT PARK IMPROVEMENTS
NEWPORT, ARKANSAS

PROJECT NUMBER: 23-059
DRAWN BY: DHD
CHECKED BY: WM
DATE: JULY 2024
REVISIONS:
1.
2.
3.


SHEET NUMBER:
4 of 4
DRAWER NUMBER:

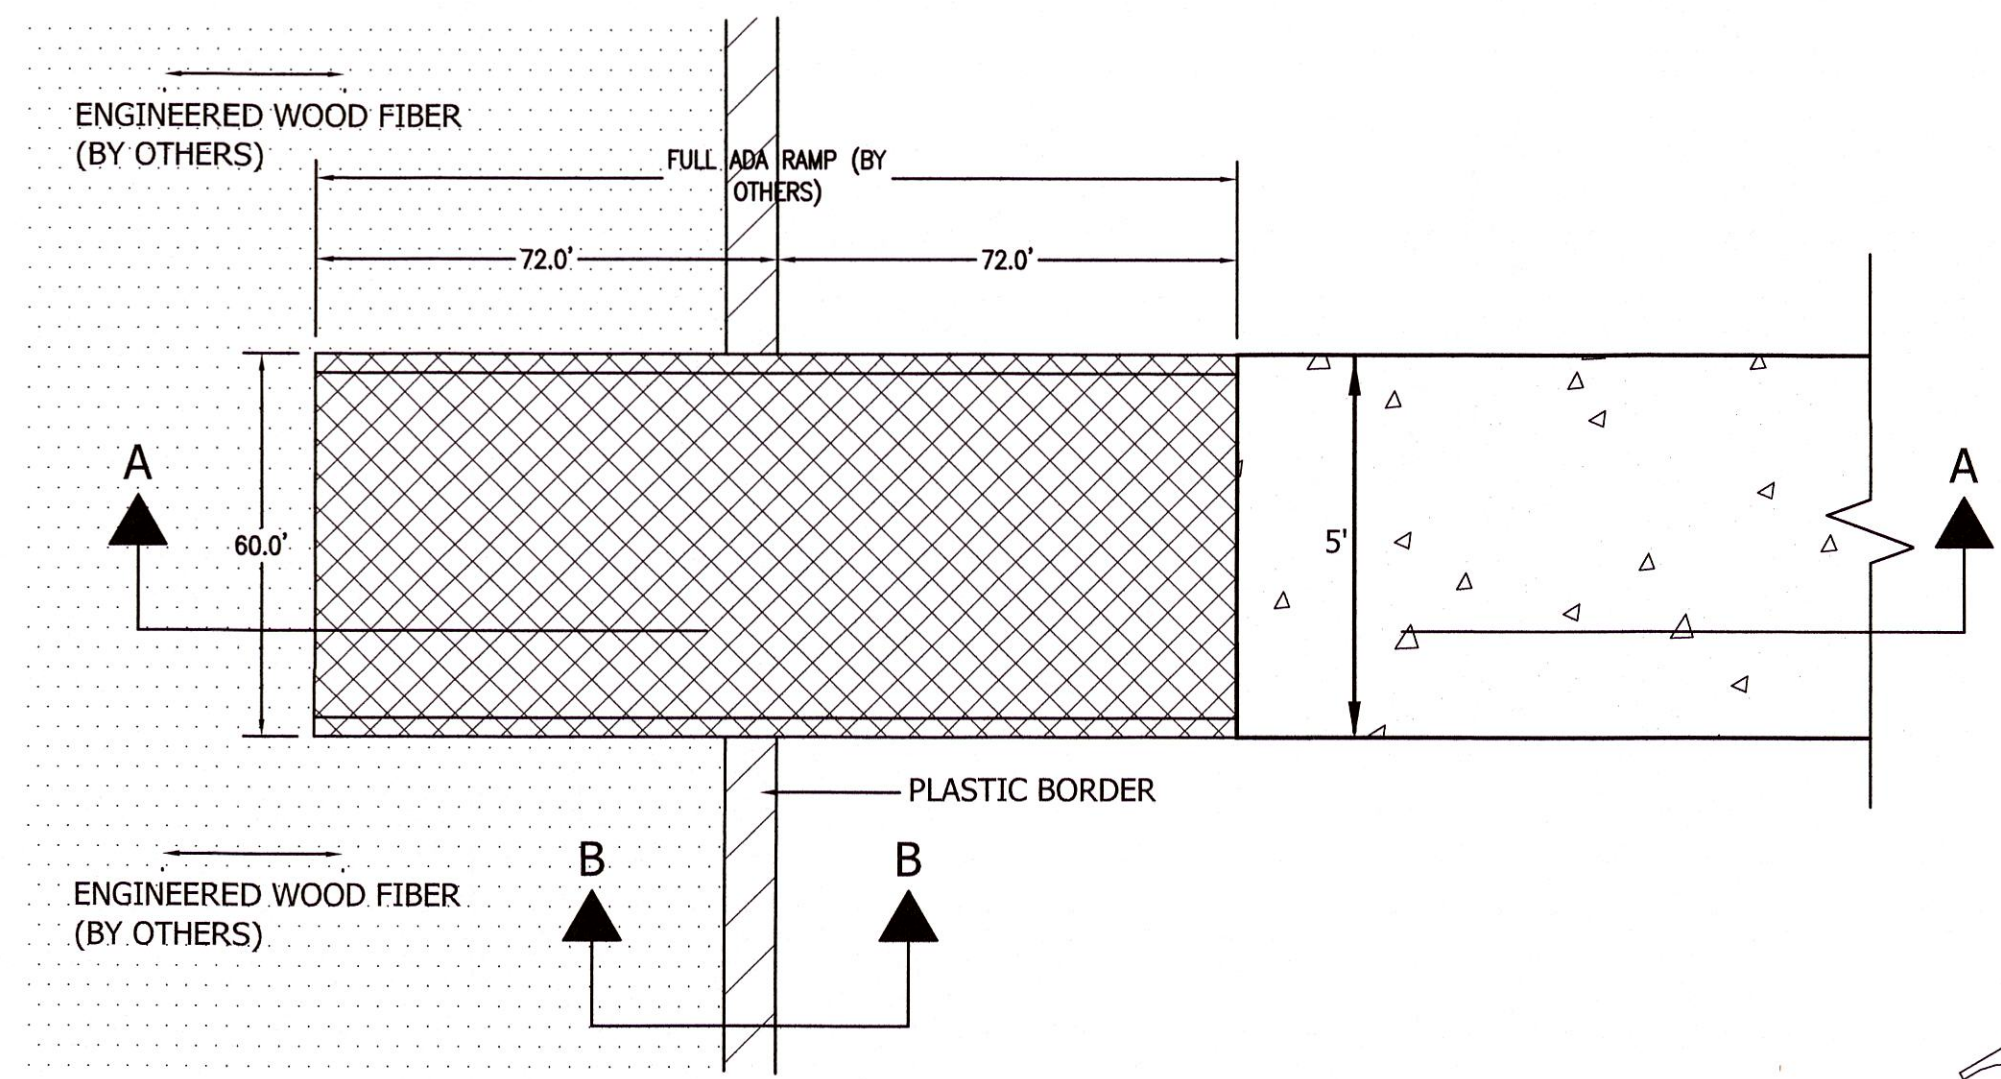


PLAN AT ADA RAMP
N.T.S.

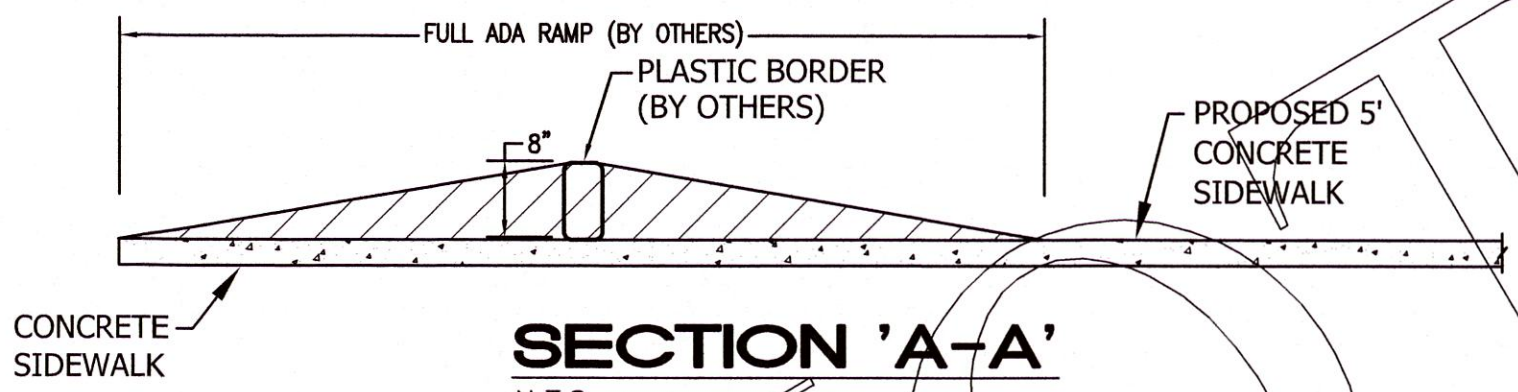


SECTION 'A-A'
N.T.S.

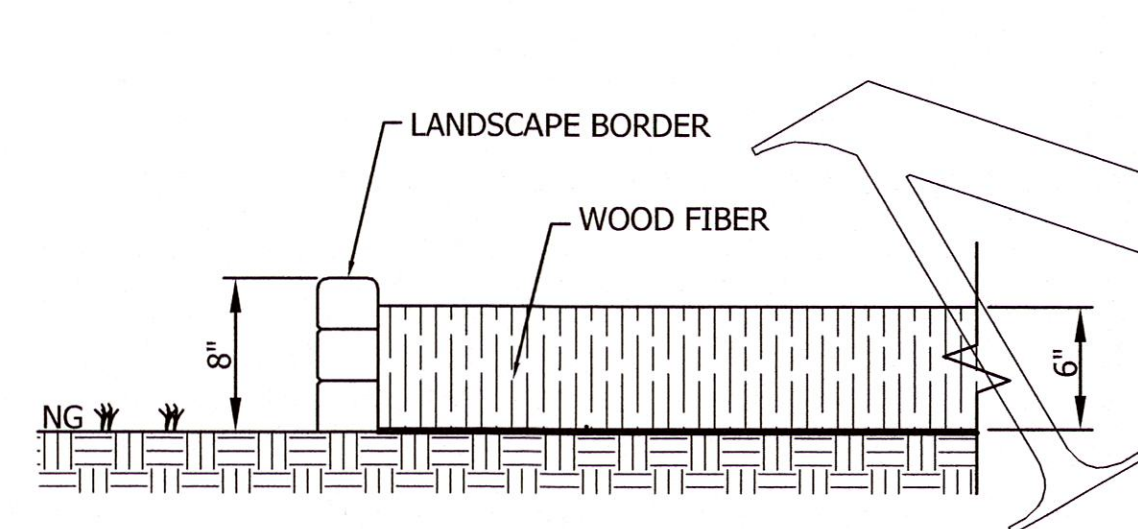


SECTION 'B-B' (NIC)
N.T.S.

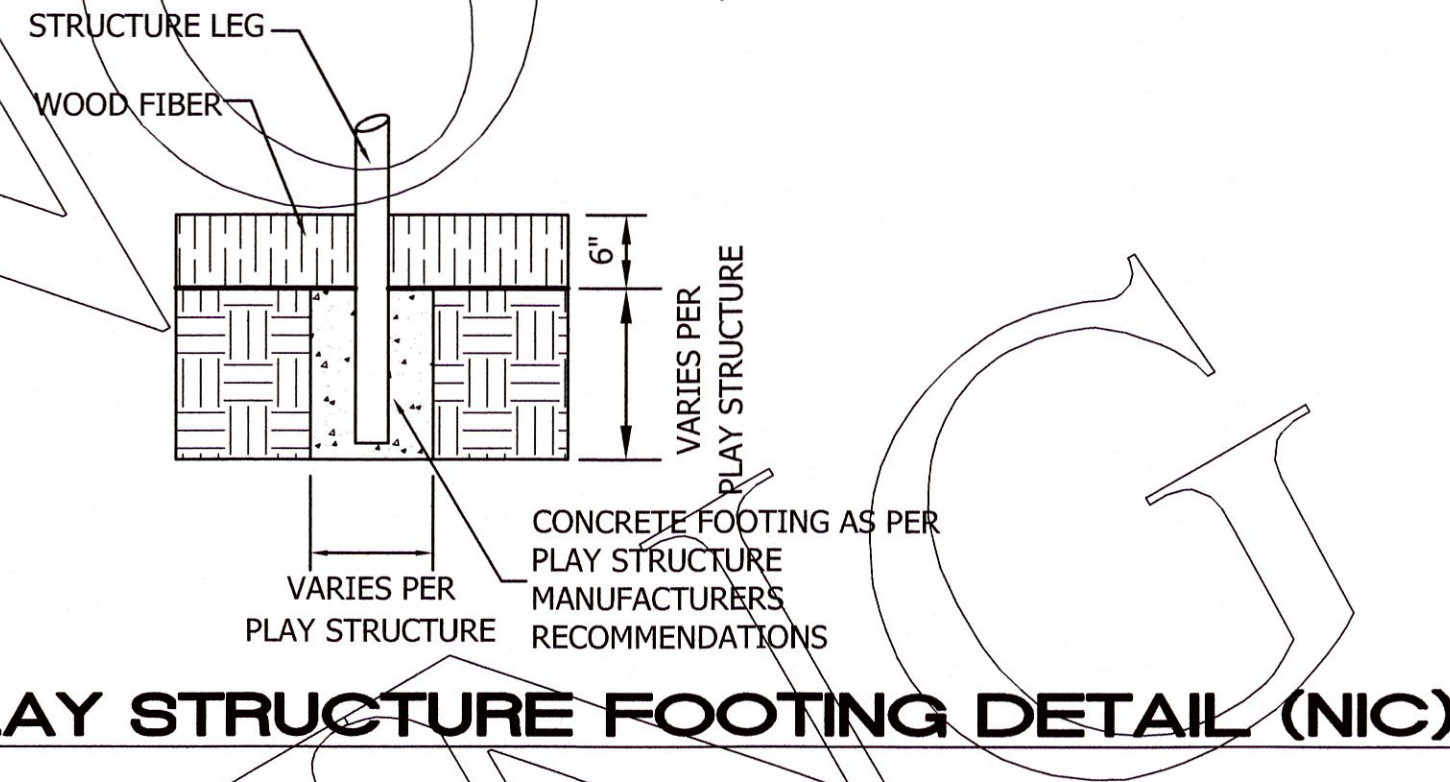


PLAY STRUCTURE FOOTING DETAIL (NIC)
N.T.S.

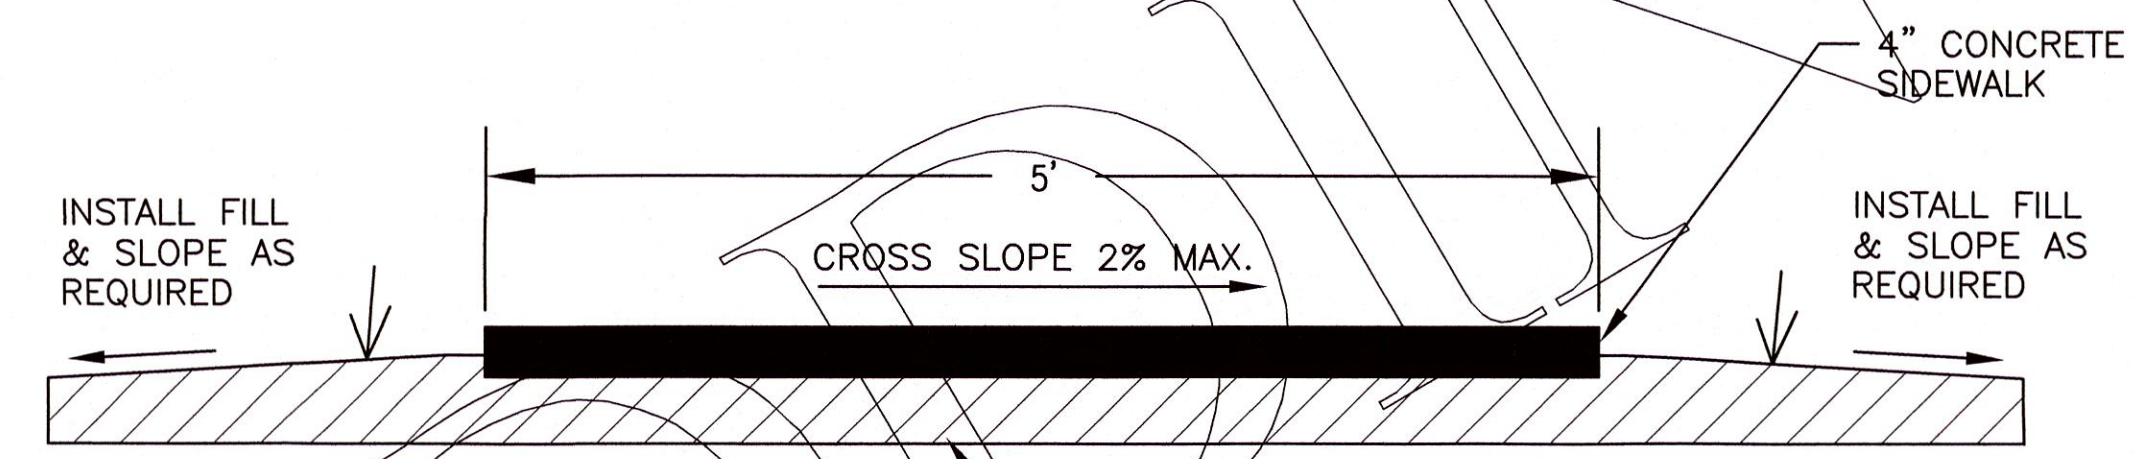


CONCRETE SIDEWALK DETAIL
N.T.S.

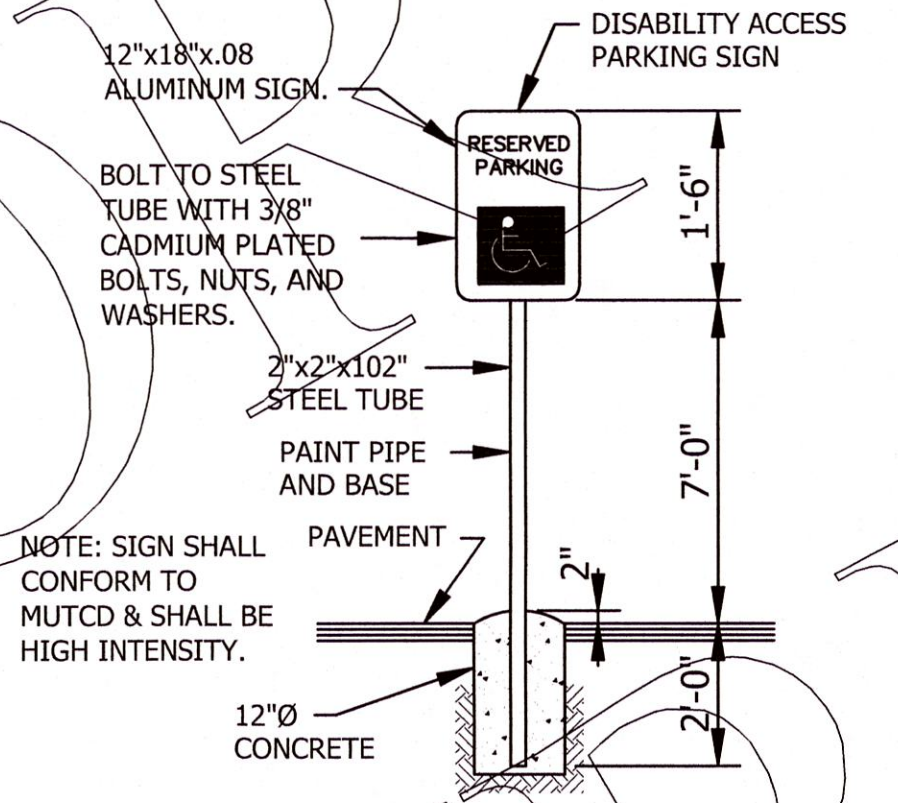

ADA SIGN DETAIL
N.T.S.

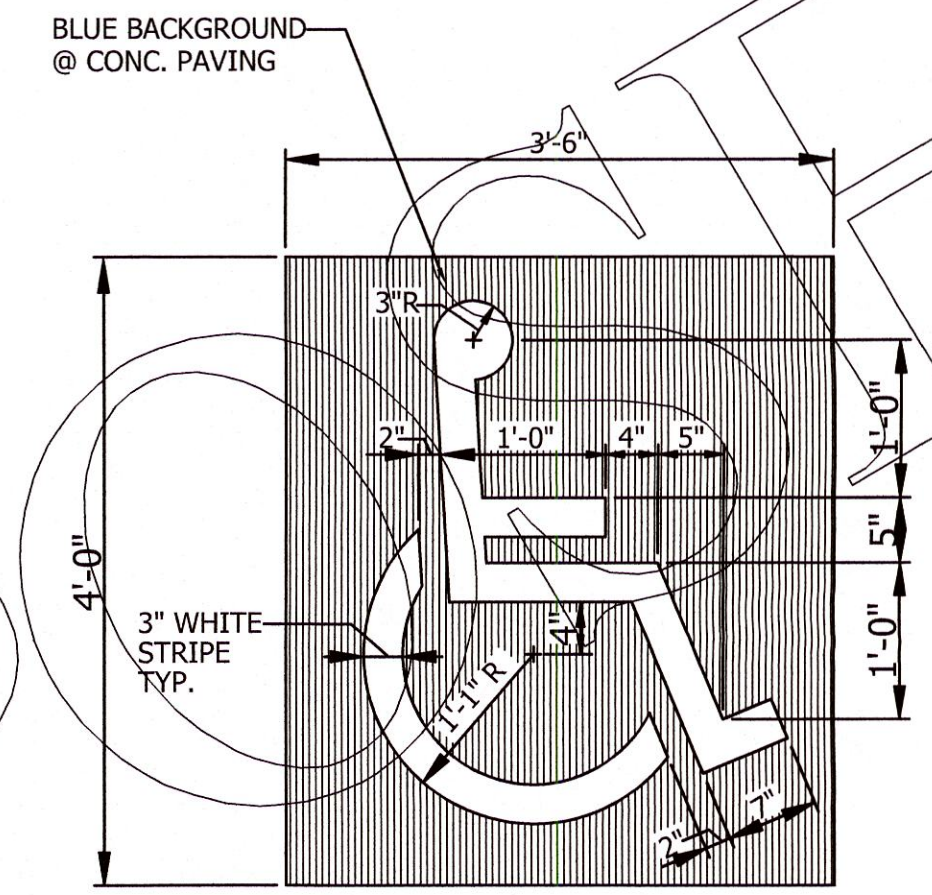

ADA PARKING STALL SYMBOL
N.T.S.

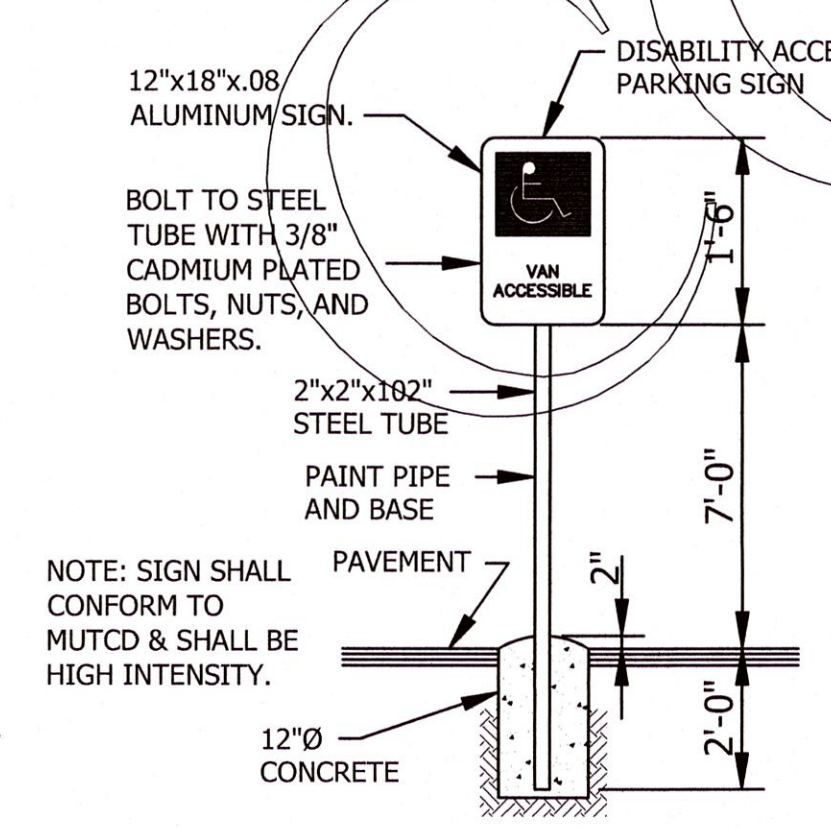

ADA VAN ACCESSIBLE SIGN DETAIL
N.T.S.