



LAKEWOOD ESTATES - PHASE I & II

LAKE VILLAGE, ARKANSAS

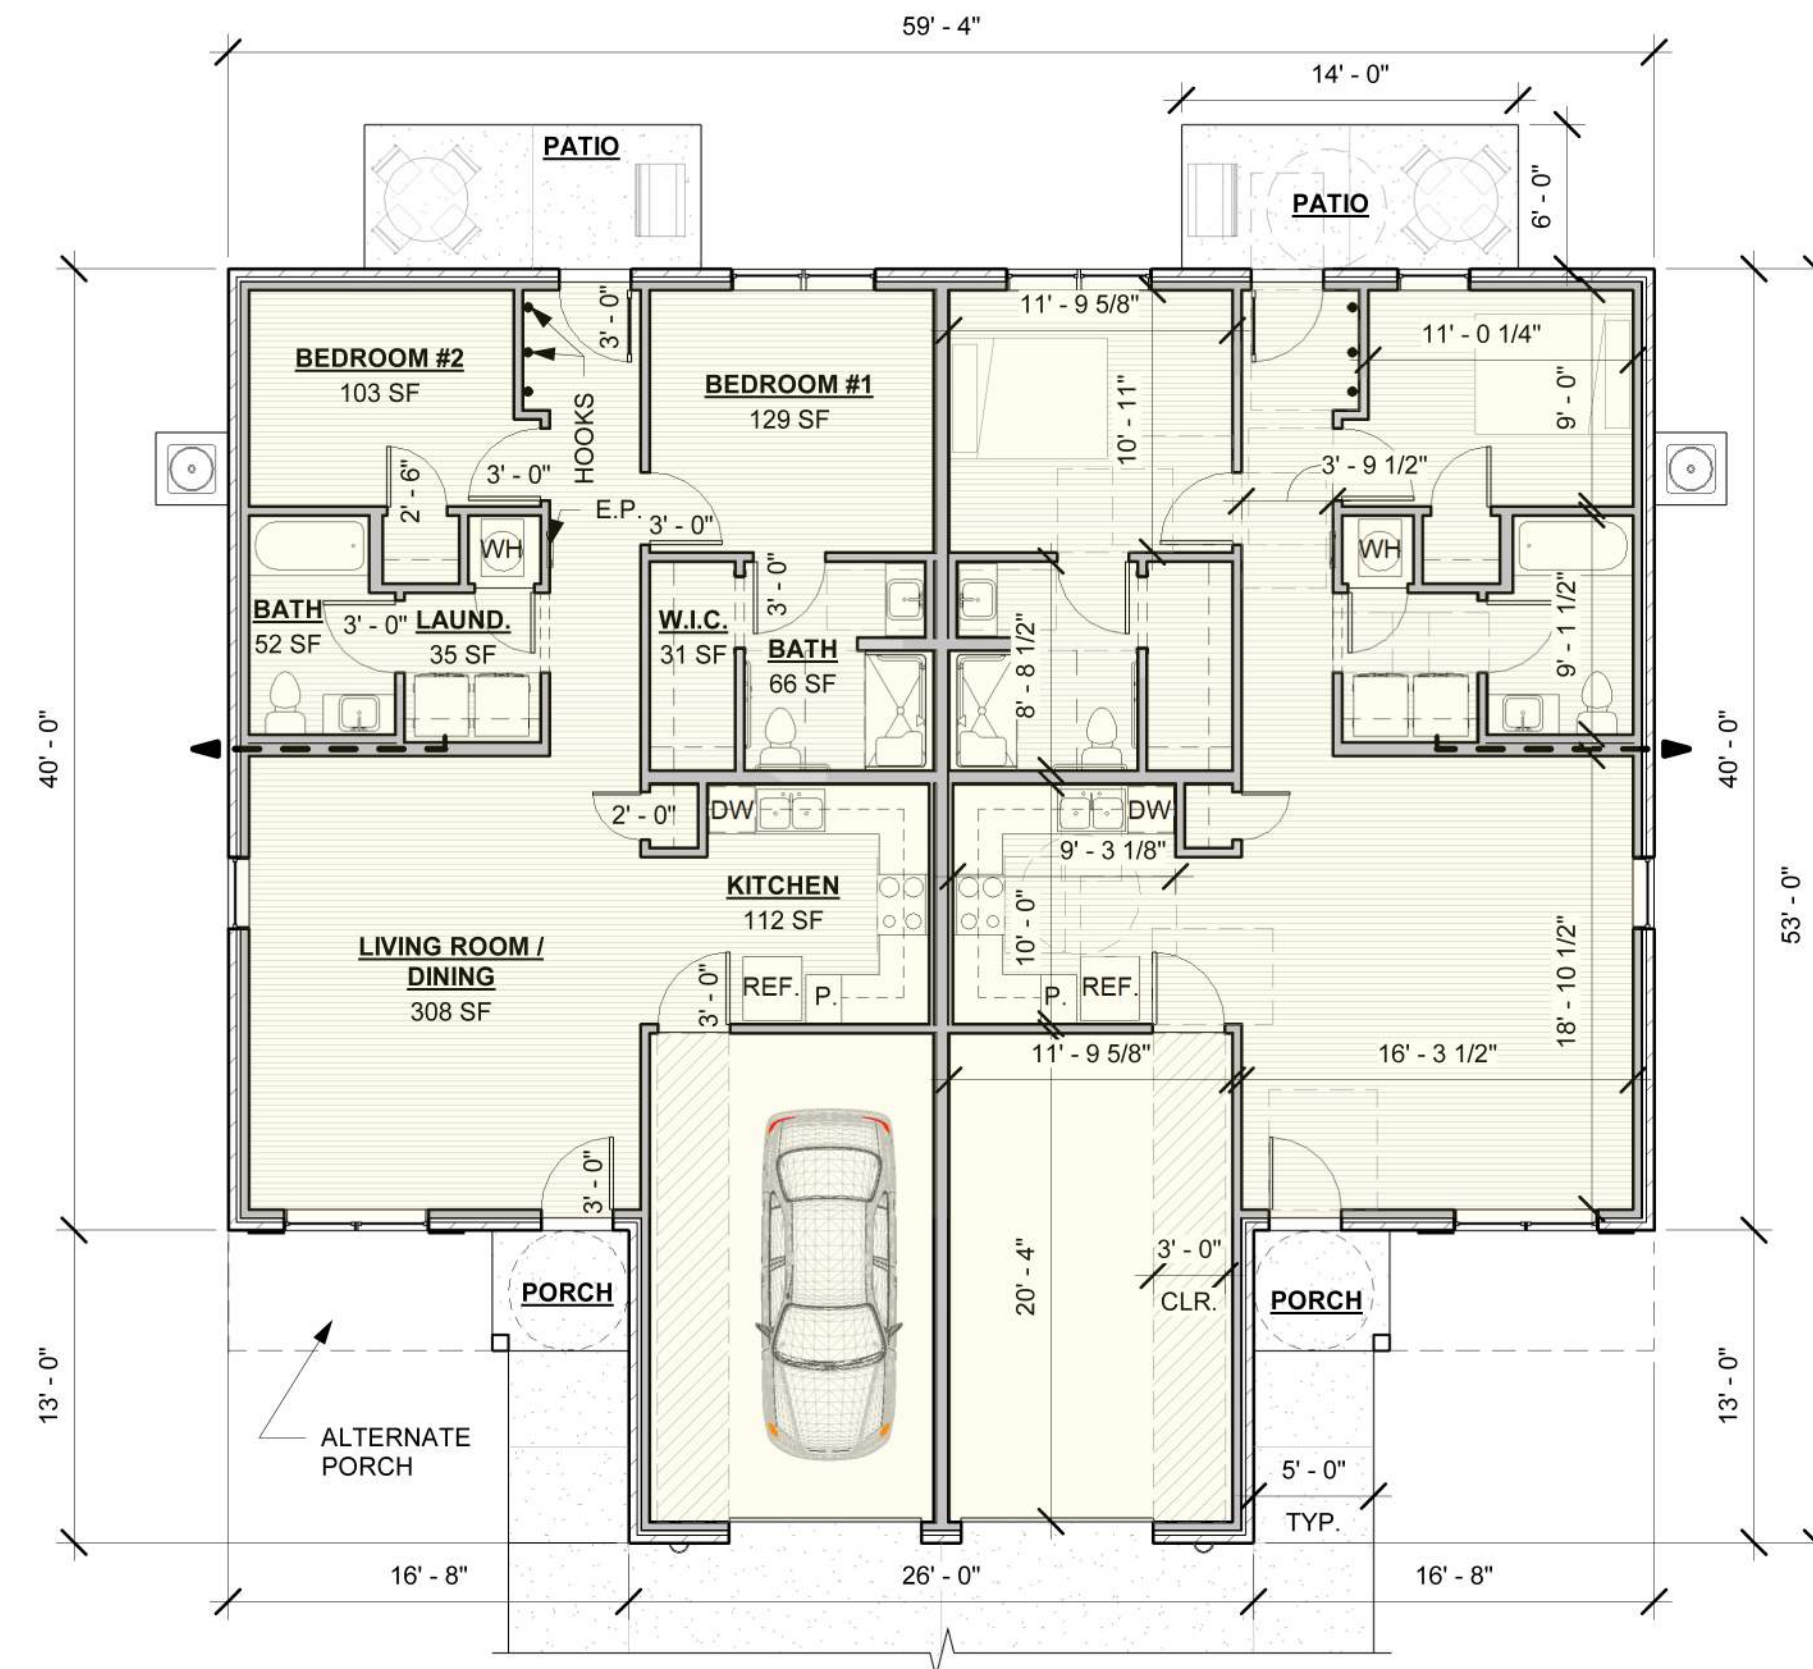


1 DUPLEX - 2 BEDROOM
1/8" = 1'-0"

NET: 994 S.F.
GROSS: 1,035 S.F.
GROSS W/ GARAGE: 1,293 S.F.

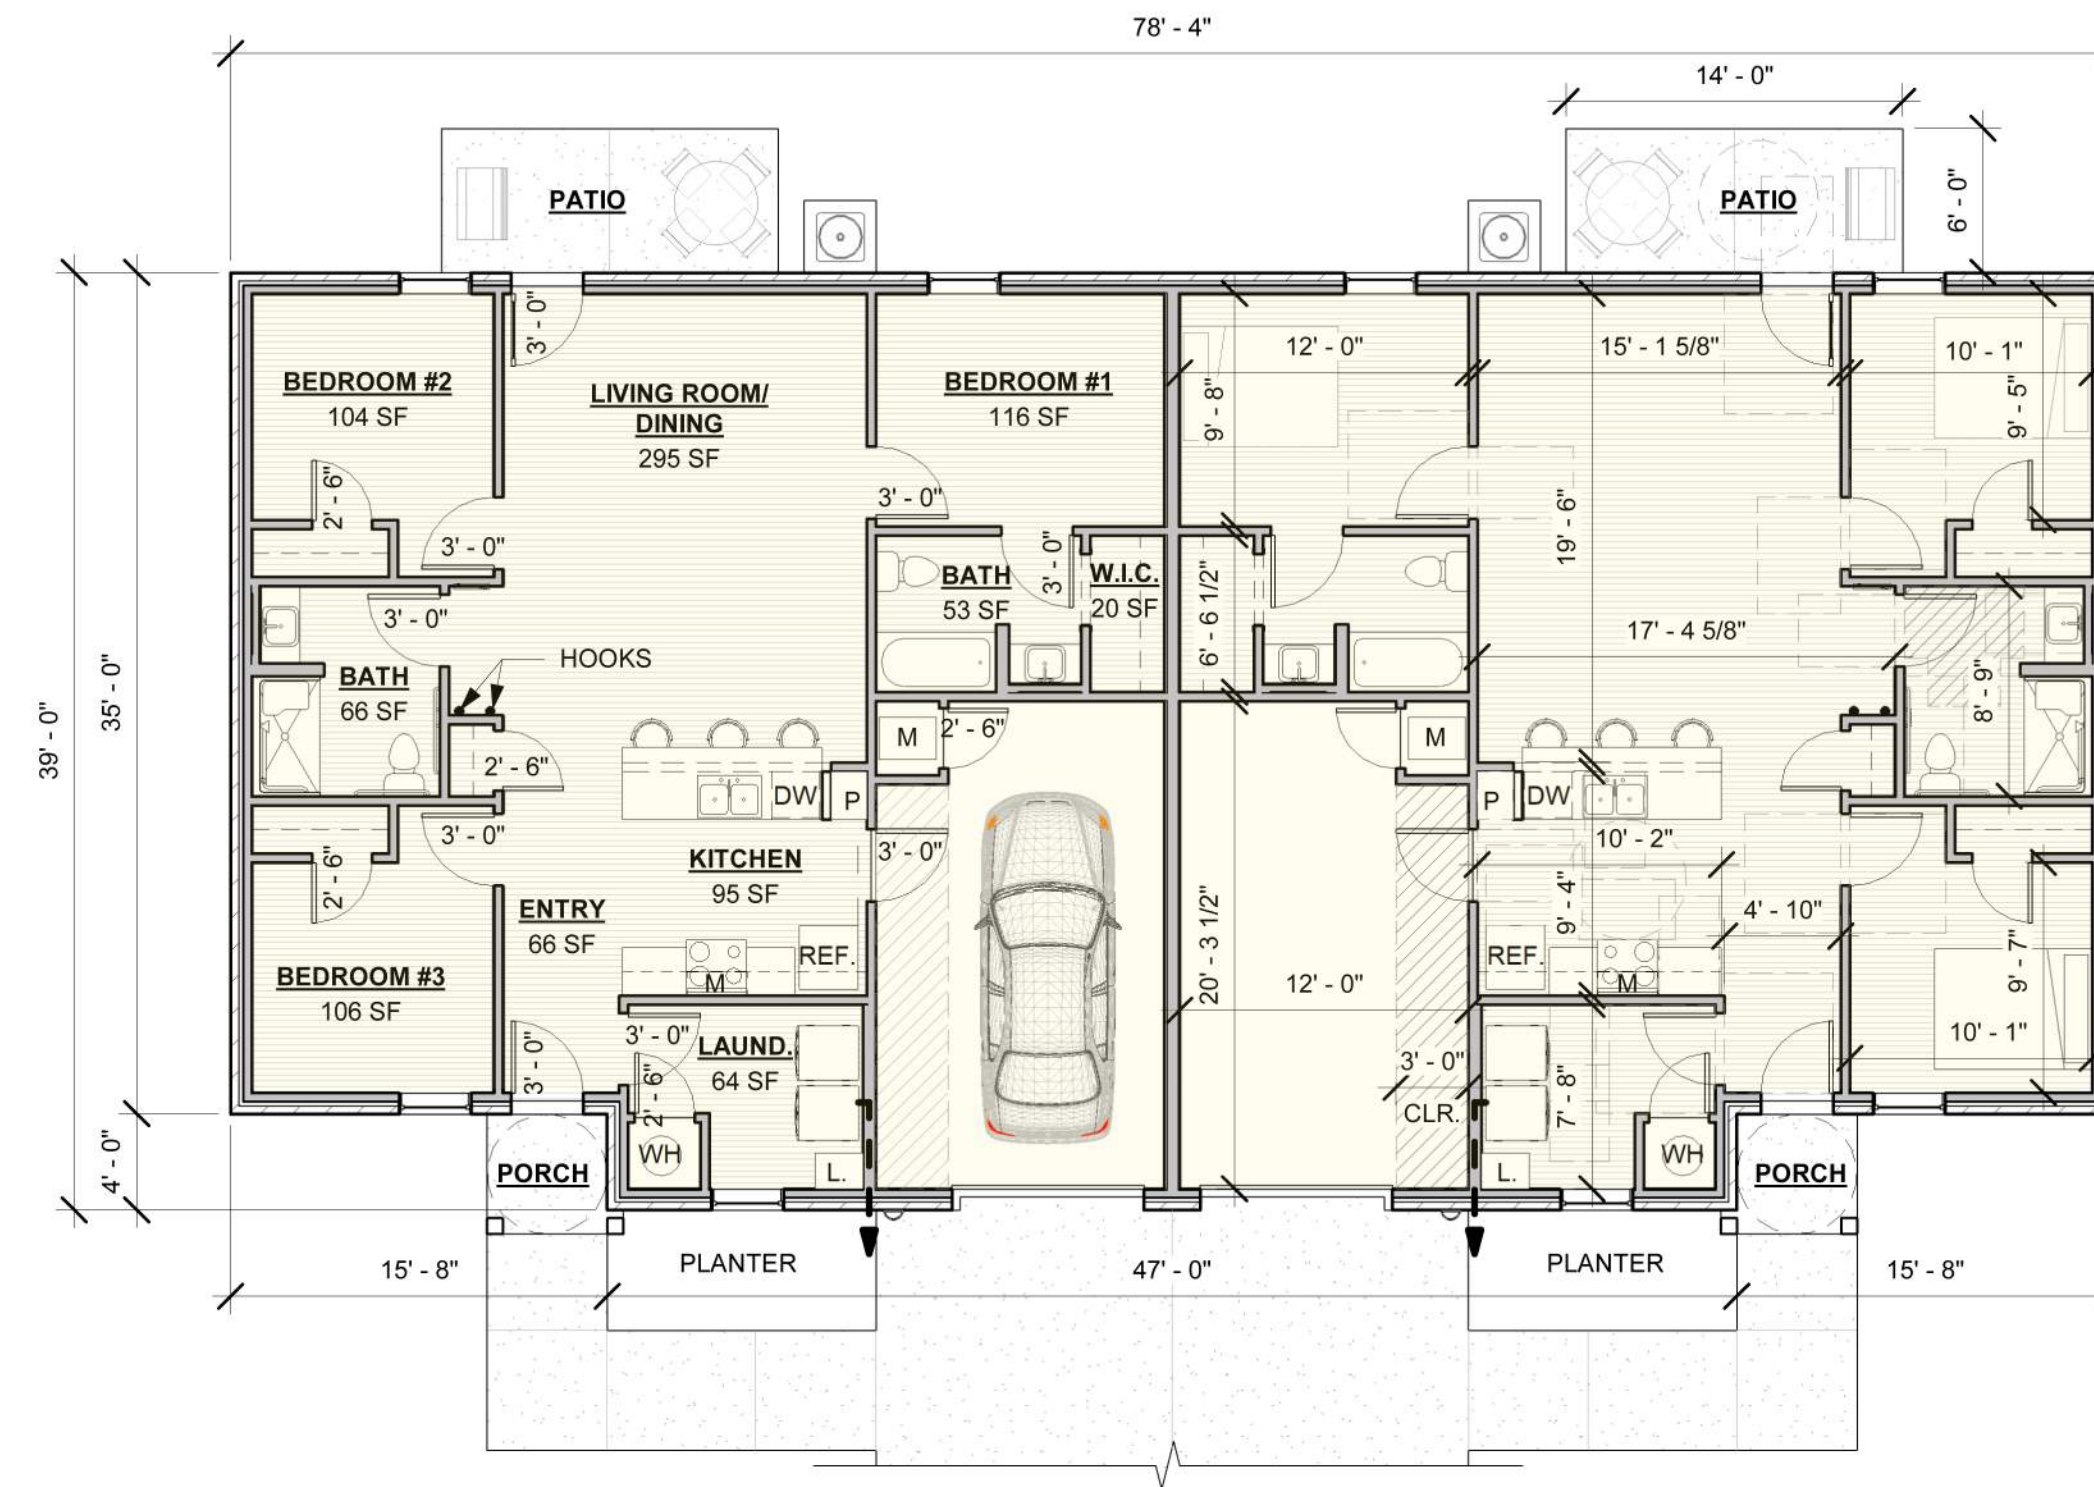


1 DUPLEX - 3 BEDROOM
1/8" = 1'-0"

NET: 1,096 S.F.
GROSS: 1,142 S.F.
GROSS W/ GARAGE: 1,403 S.F.

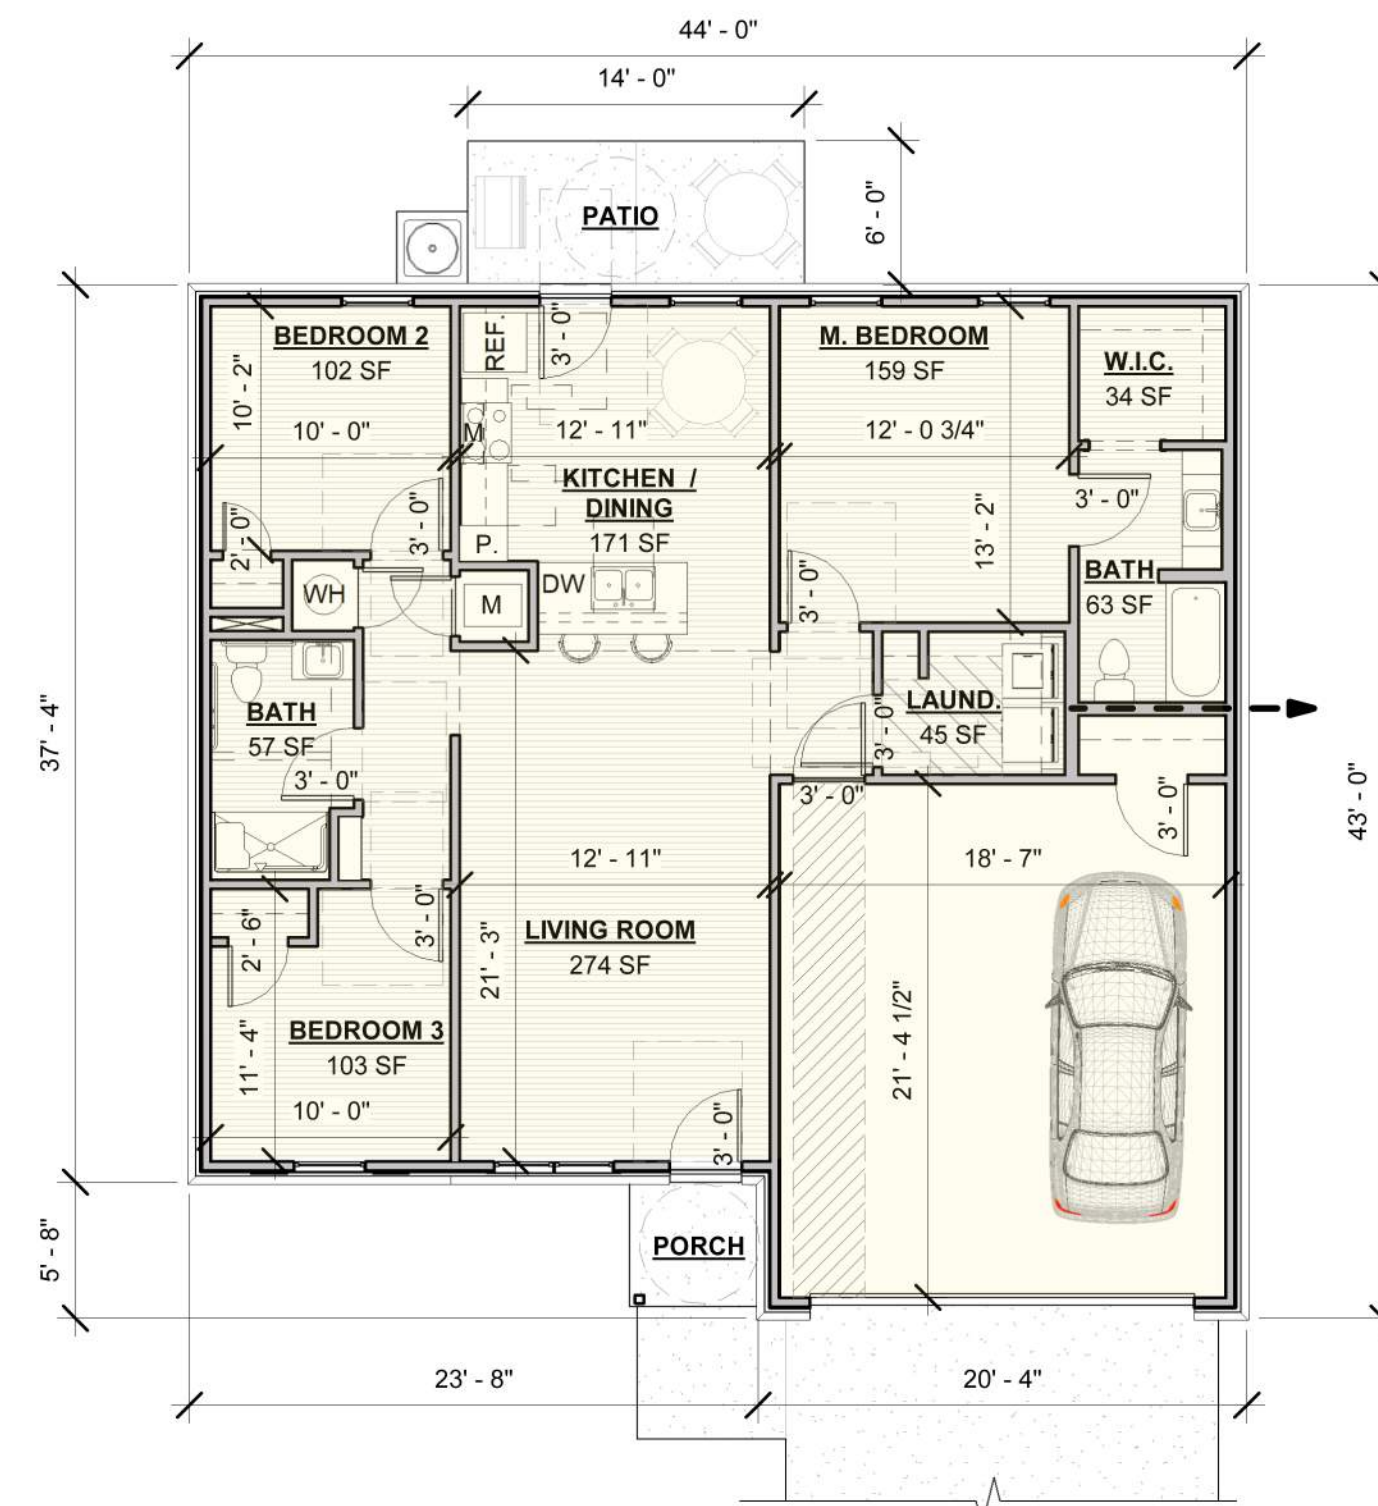

1 SGL. FAM. - 3 BEDROOM
1/8" = 1'-0"

NET: 1,176 S.F.
GROSS: 1,232 S.F.
GROSS W/ GARAGE: 1,664 S.F.

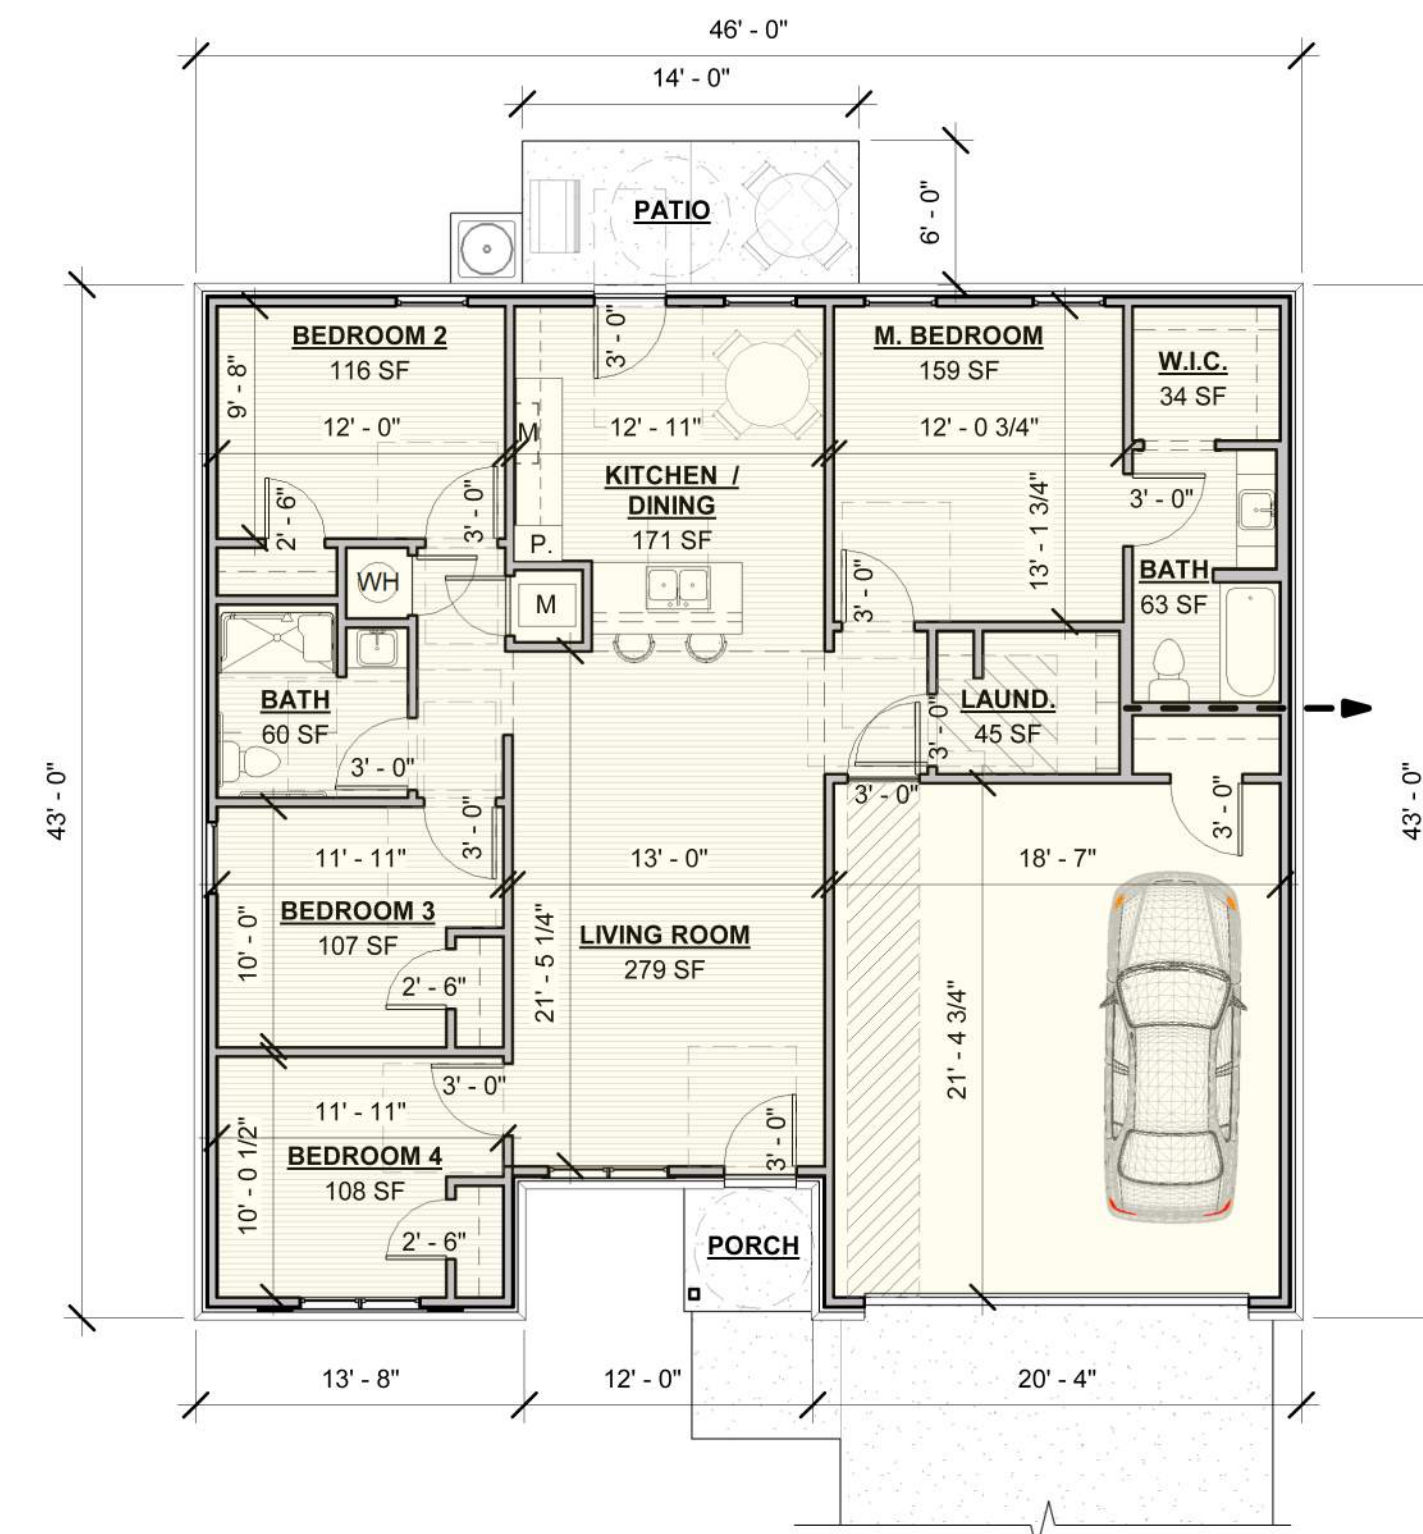

1 SGL. FAM. - 4 BEDROOM
1/8" = 1'-0"

NET: 1,320 S.F.
GROSS: 1,372 S.F.
GROSS W/ GARAGE: 1,811 S.F.



01/25/2024