


NOTE: CONTRACTOR SHALL PROVIDE BERMUDA TIF 419 SEED FOR ALL DISTURBED AREAS

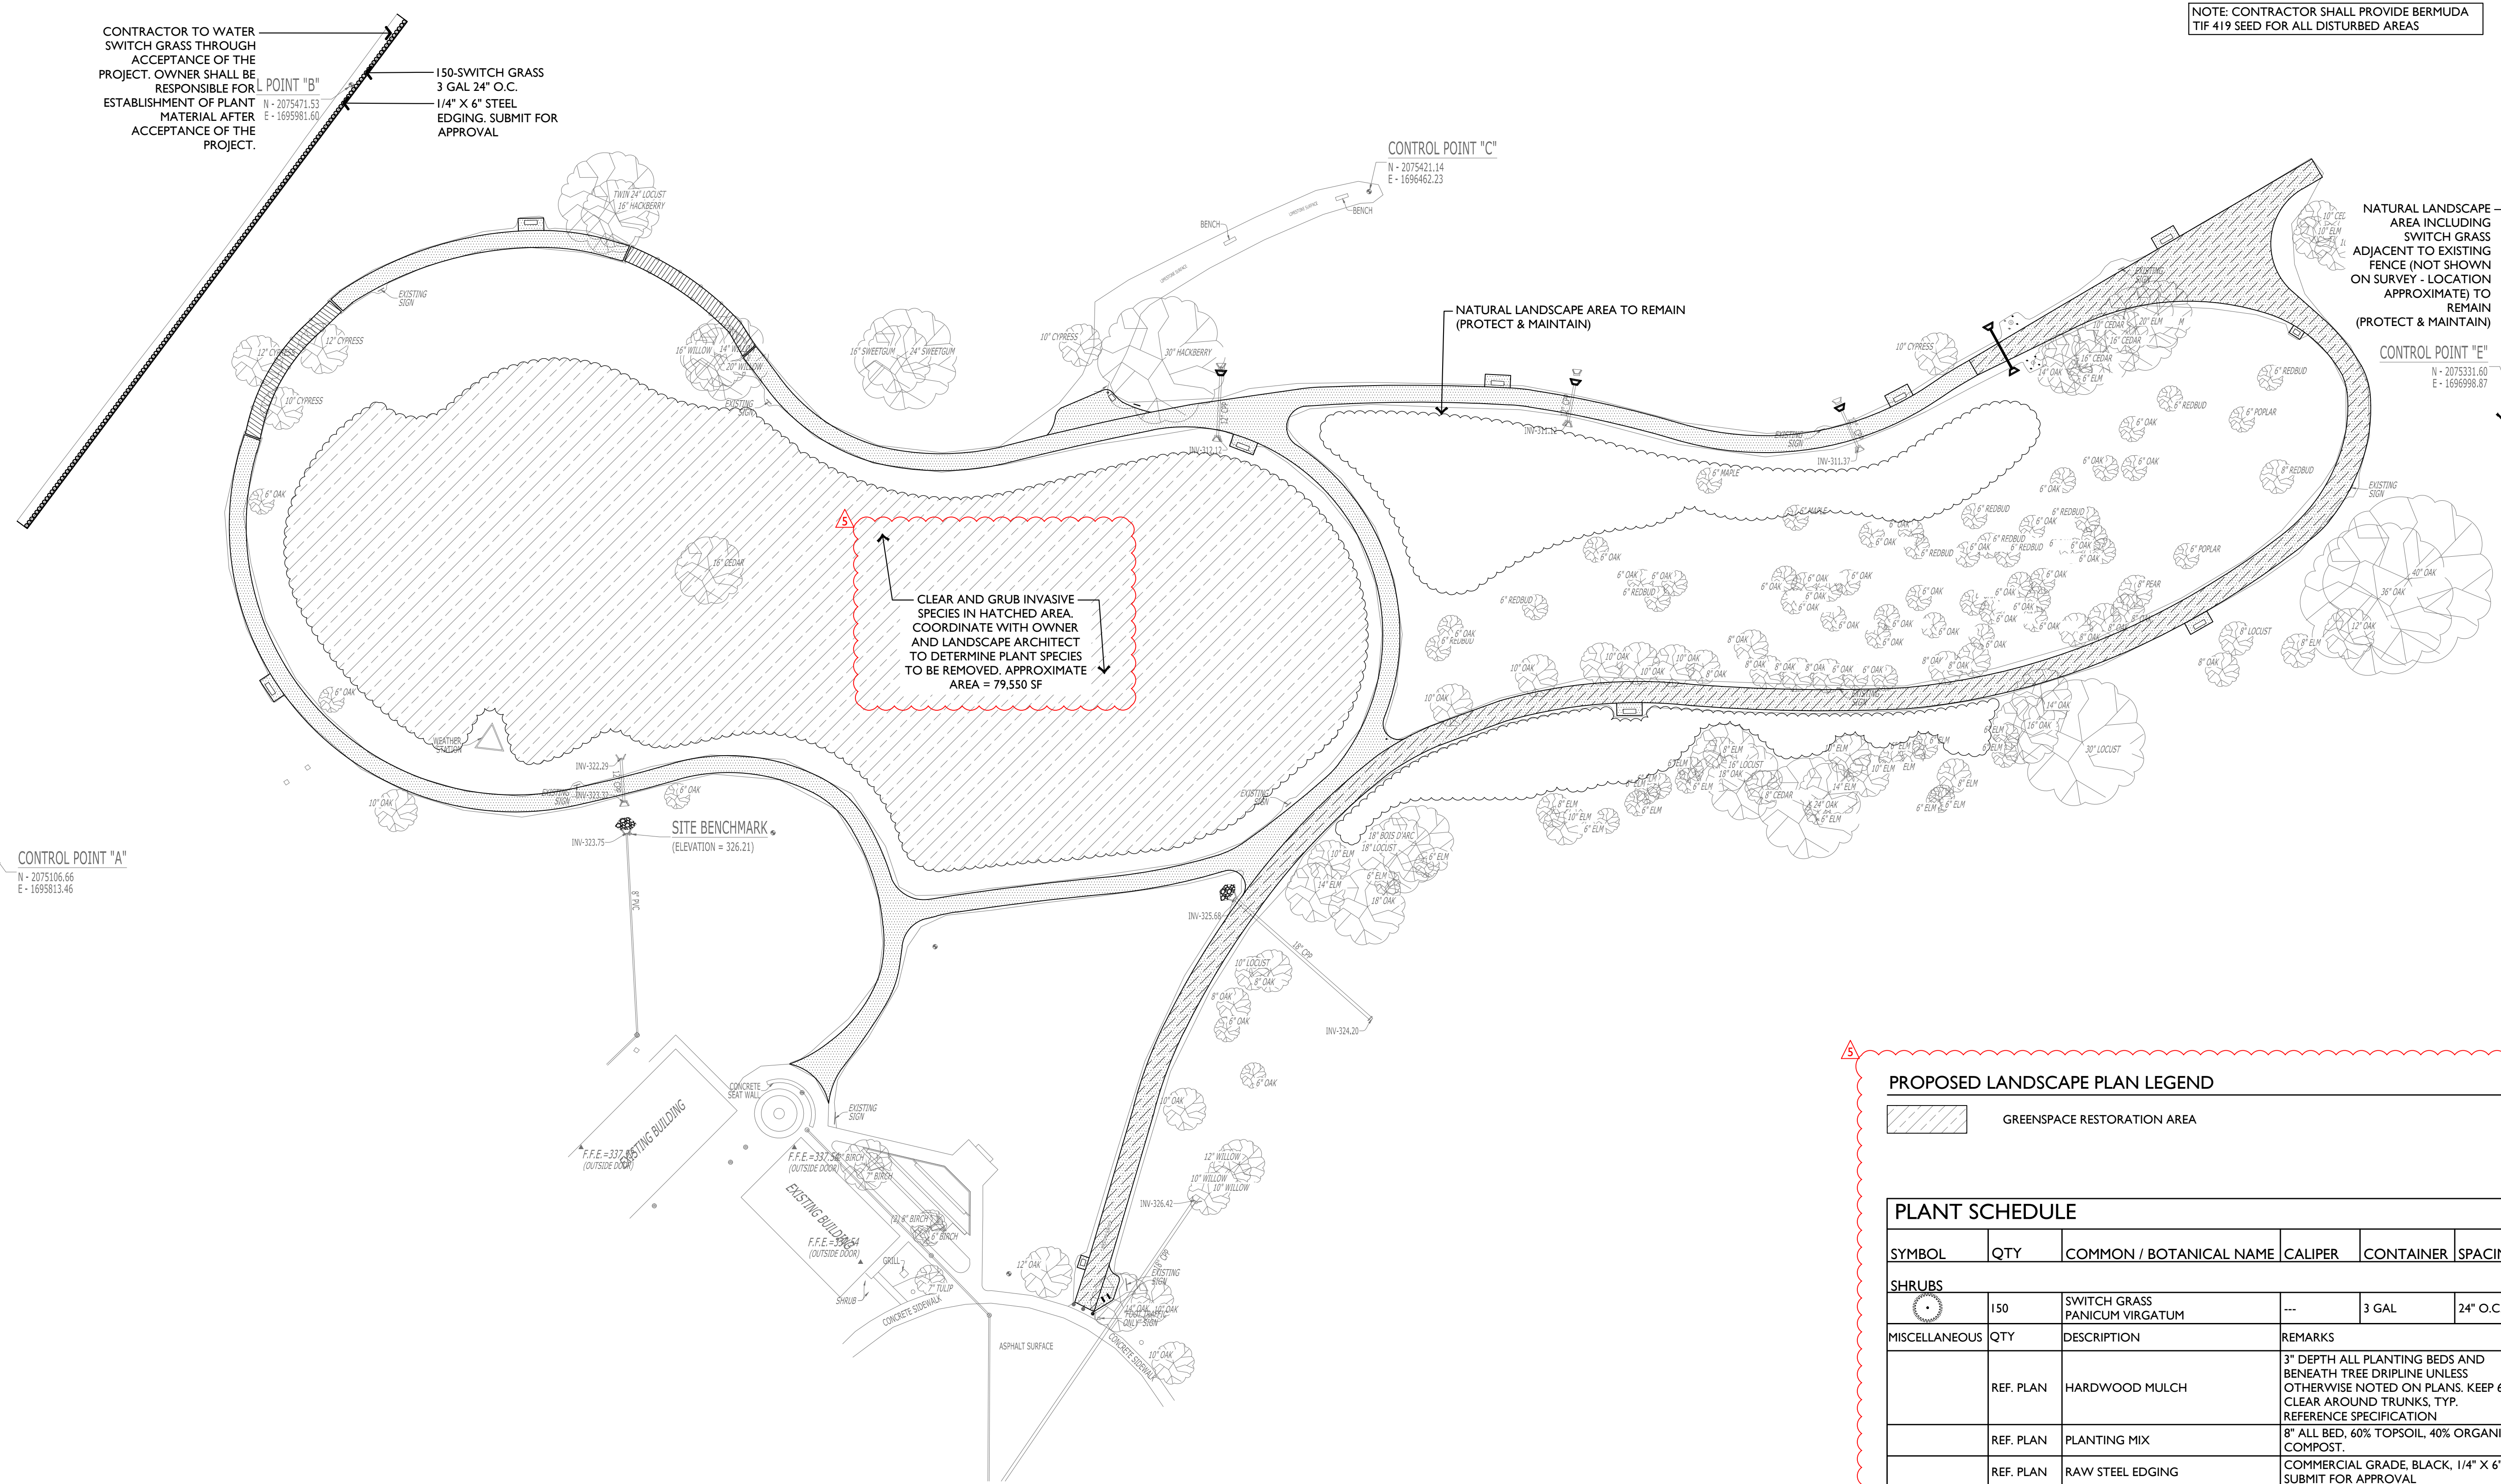

CONTRACTOR TO WATER SWITCH GRASS THROUGH ACCEPTANCE OF THE PROJECT. OWNER SHALL BE RESPONSIBLE FOR ESTABLISHMENT OF PLANT MATERIAL AFTER ACCEPTANCE OF THE PROJECT.

CONTROL POINT "B"  
 N = 2075471.53  
 E = 1695981.60

150 SWITCH GRASS  
 3 GAL 24" O.C.  
 1/4" X 6" STEEL EDGING. SUBMIT FOR APPROVAL

CONTROL POINT "C"  
 N = 2075421.34  
 E = 1696462.23

NATURAL LANDSCAPE AREA INCLUDING SWITCH GRASS ADJACENT TO EXISTING FENCE (NOT SHOWN ON SURVEY - LOCATION APPROXIMATE) TO REMAIN (PROTECT & MAINTAIN)

CONTROL POINT "E"  
 N = 2075331.60  
 E = 1696998.87

CLEAR AND GRUB INVASIVE SPECIES IN HATCHED AREA. COORDINATE WITH OWNER AND LANDSCAPE ARCHITECT TO DETERMINE PLANT SPECIES TO BE REMOVED. APPROXIMATE AREA = 79,550 SF

CONTROL POINT "A"  
 N = 2075106.66  
 E = 1695813.46

SITE BENCHMARK  
 (ELEVATION = 326.21)

**PROPOSED LANDSCAPE PLAN LEGEND**

GREENSPACE RESTORATION AREA

**PLANT SCHEDULE**

SYMBOL	QTY	COMMON / BOTANICAL NAME	CALIPER	CONTAINER	SPACING
	150	SWITCH GRASS PANICUM VIRGATUM	---	3 GAL	24" O.C.
MISCELLANEOUS	QTY	DESCRIPTION	REMARKS		
	REF. PLAN	HARDWOOD MULCH	3" DEPTH ALL PLANTING BEDS AND BENEATH TREE DRIPLINE UNLESS OTHERWISE NOTED ON PLANS. KEEP 6" CLEAR AROUND TRUNKS. TYP. REFERENCE SPECIFICATION		
	REF. PLAN	PLANTING MIX	8" ALL BED, 60% TOPSOIL, 40% ORGANIC COMPOST.		
	REF. PLAN	RAW STEEL EDGING	COMMERCIAL GRADE, BLACK, 1/4" X 6". SUBMIT FOR APPROVAL		



ADPHT TROTTER FOX TRAIL (TAP-22) (S)  
 ARDOT JOB 110768; DBA 9002418  
 Marianna, Arkansas

EDG PROJECT NO. 23-047  
 DATE 2023.12.04

REVISIONS

Mark	Date	Description
1	2024.02.07	Addendum 1
2	2024.08.29	Addendum 2
5	2024.11.22	Addendum 5

PHASE 100% Construction Drawings  
 TITLE Landscape Plan  
 SHEET NO. L1.00

LANDSCAPE PLAN

SCALE: 1" = 40'-0"

